


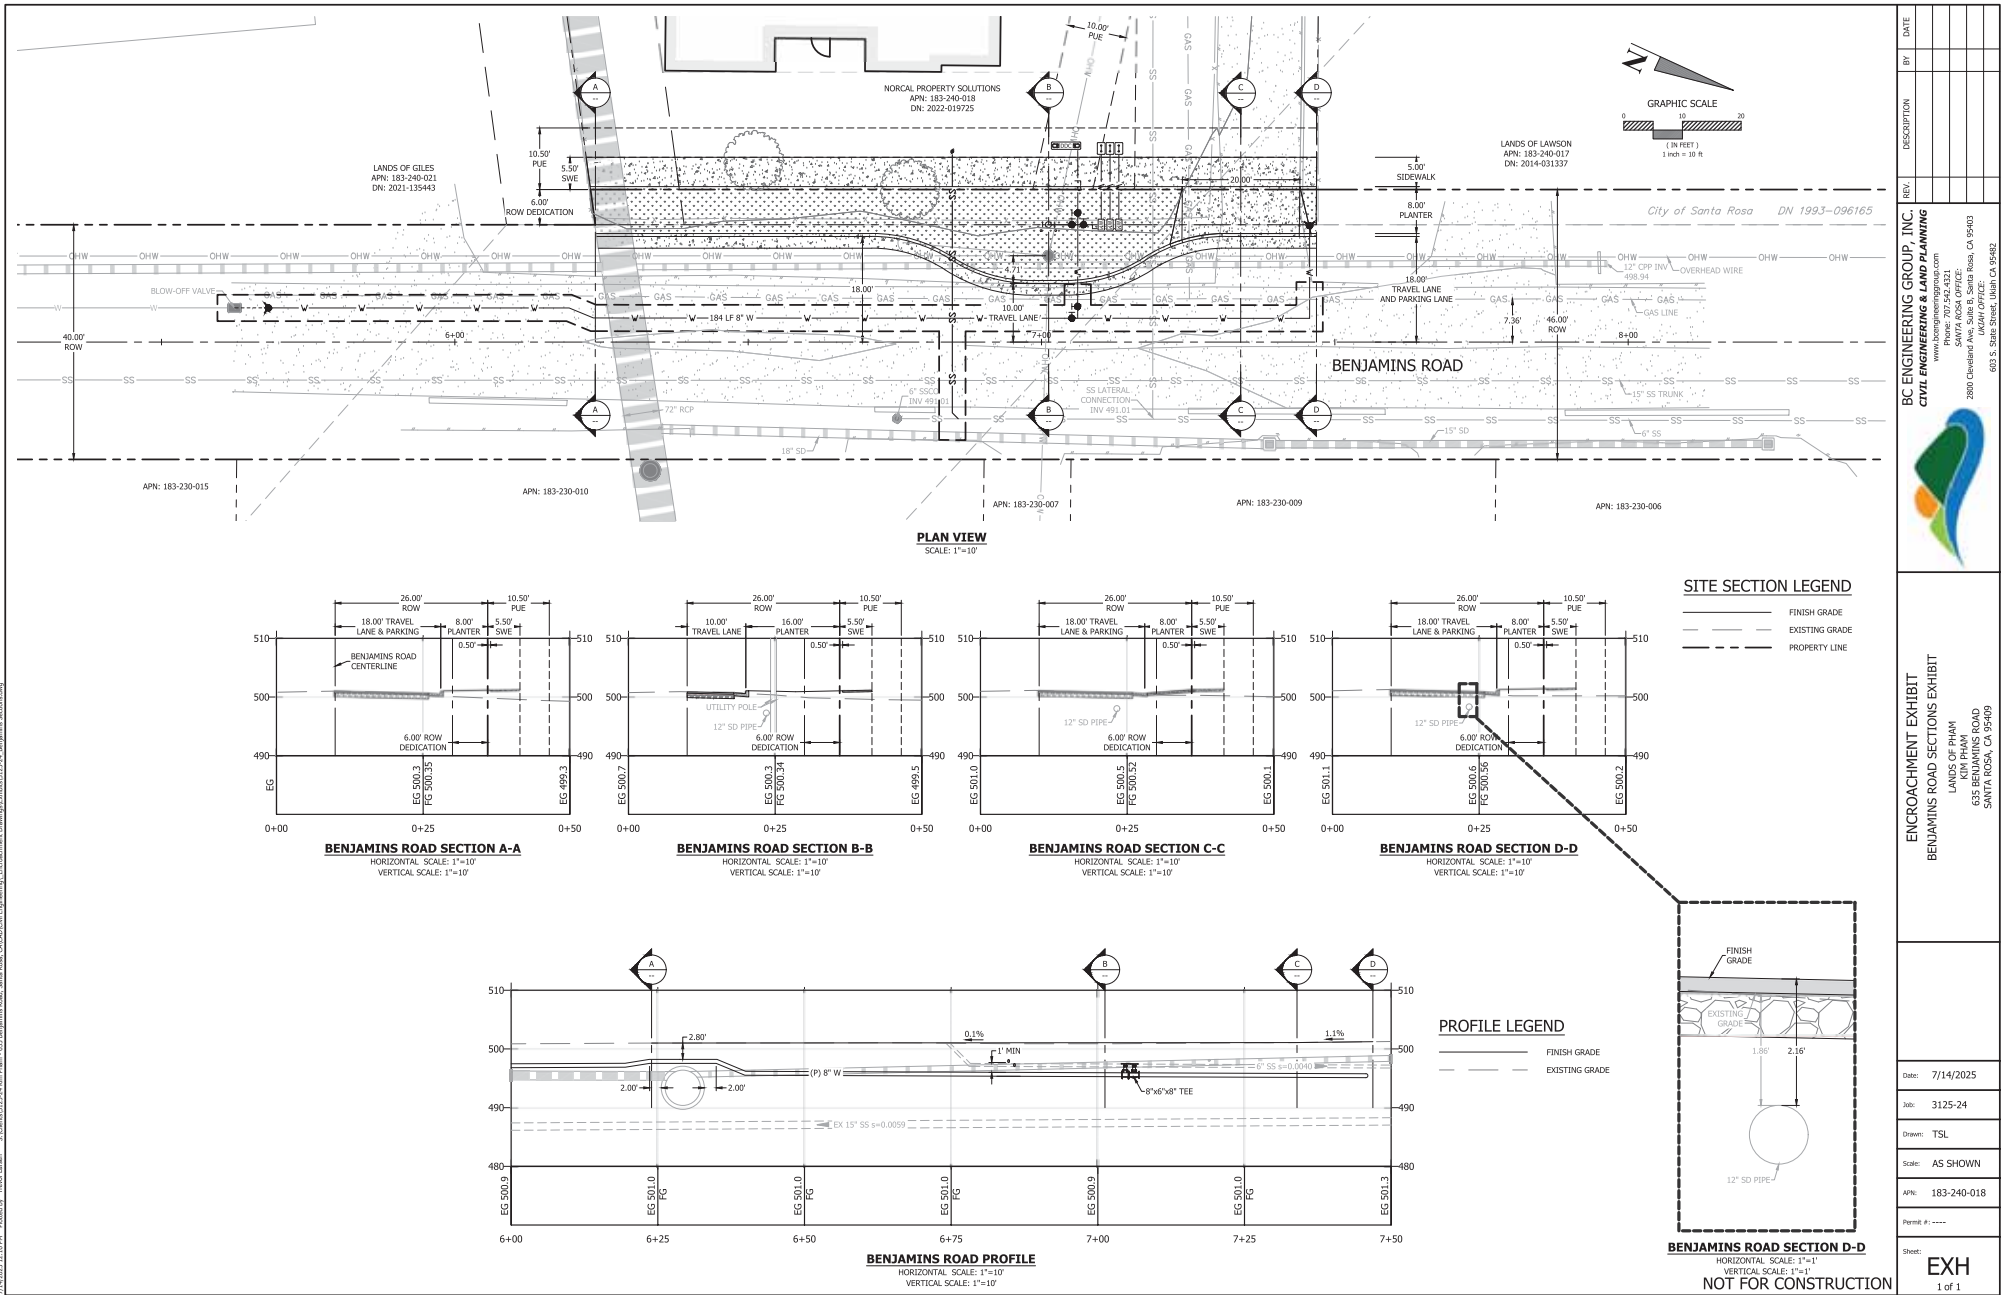

7/14/2025 12:16 PM Plotted by: Tessa Lamm S:\Projects\1275-24\Benjamins Road, Santa Rosa, CA\2502\25 Engineering, Encroachment Drawings\1275-24_Benjamins Sections.dwg

REV.	DESCRIPTION	BY	DATE

BC ENGINEERING GROUP, INC.
CIVIL ENGINEERING & LAND PLANNING
www.bceengineering.com
2800 Cleveland Ave., Suite B, Santa Rosa, CA 95403
SANTA ROSA OFFICE
603 S. State Street, Ukiah, CA 95402

ENCROACHMENT EXHIBIT
BENJAMINS ROAD SECTIONS EXHIBIT
LANDS OF PHAM
635 BENJAMINS ROAD
SANTA ROSA, CA 95409

Date: 7/14/2025
Job: 3125-24
Drawn: TSL
Scale: AS SHOWN
APR: 183-240-018
Permit #: ---
Sheet: **EXH**
1 of 1