



EXISTING

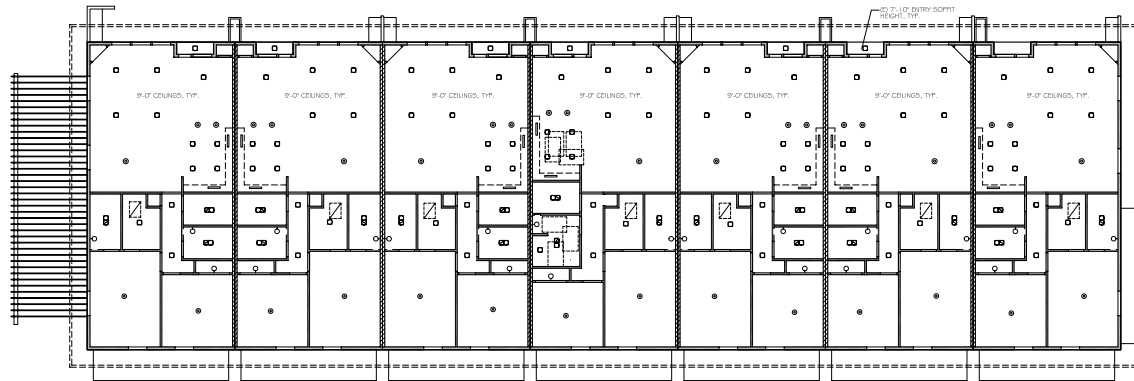

APARTMENT REFLECTED CEILING PLANS

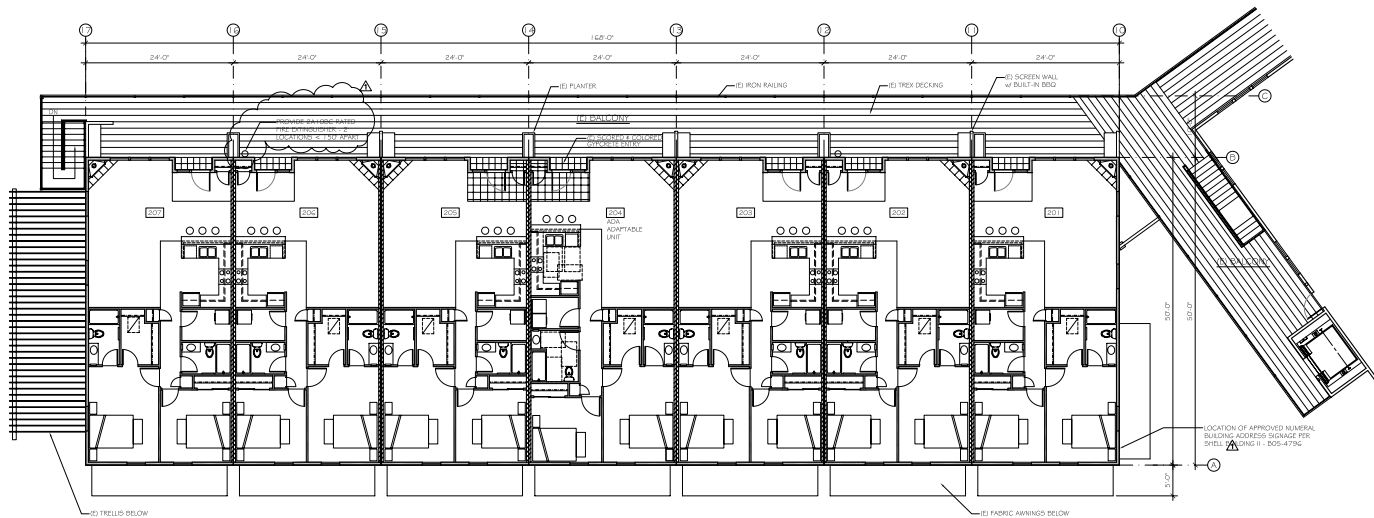

APARTMENT FLOOR PLANS

REVISIONS	BY
02/16/07 PLAN CHECK	MD

Lafranchi
 ARCHITECTURE & DEVELOPMENT
 434 Avenida Boulevard
 Santa Rosa, CA 95403
 phone: 707.576.6284
 Lafranchiarch.com

SKYHAWK VILLAGE - APARTMENTS
 5761 MOUNTAIN HAWK WAY SANTA ROSA, CALIFORNIA
 APN 153-180-012


Date	01/16/07
Scale	AS NOTED
File No.	AP2.0
Job No.	04-25
Plot	FD-25, 2507
Sheet	

AP2.0

M:\Projects\Lafranchi\Projects\04-25 - Skyhawk - 10/26/06\Maproom\AP2.0.dwg

City of Santa Rosa
 Planning & Economic
 Development Department
 05/05/2025
 RECEIVED

PROPOSED

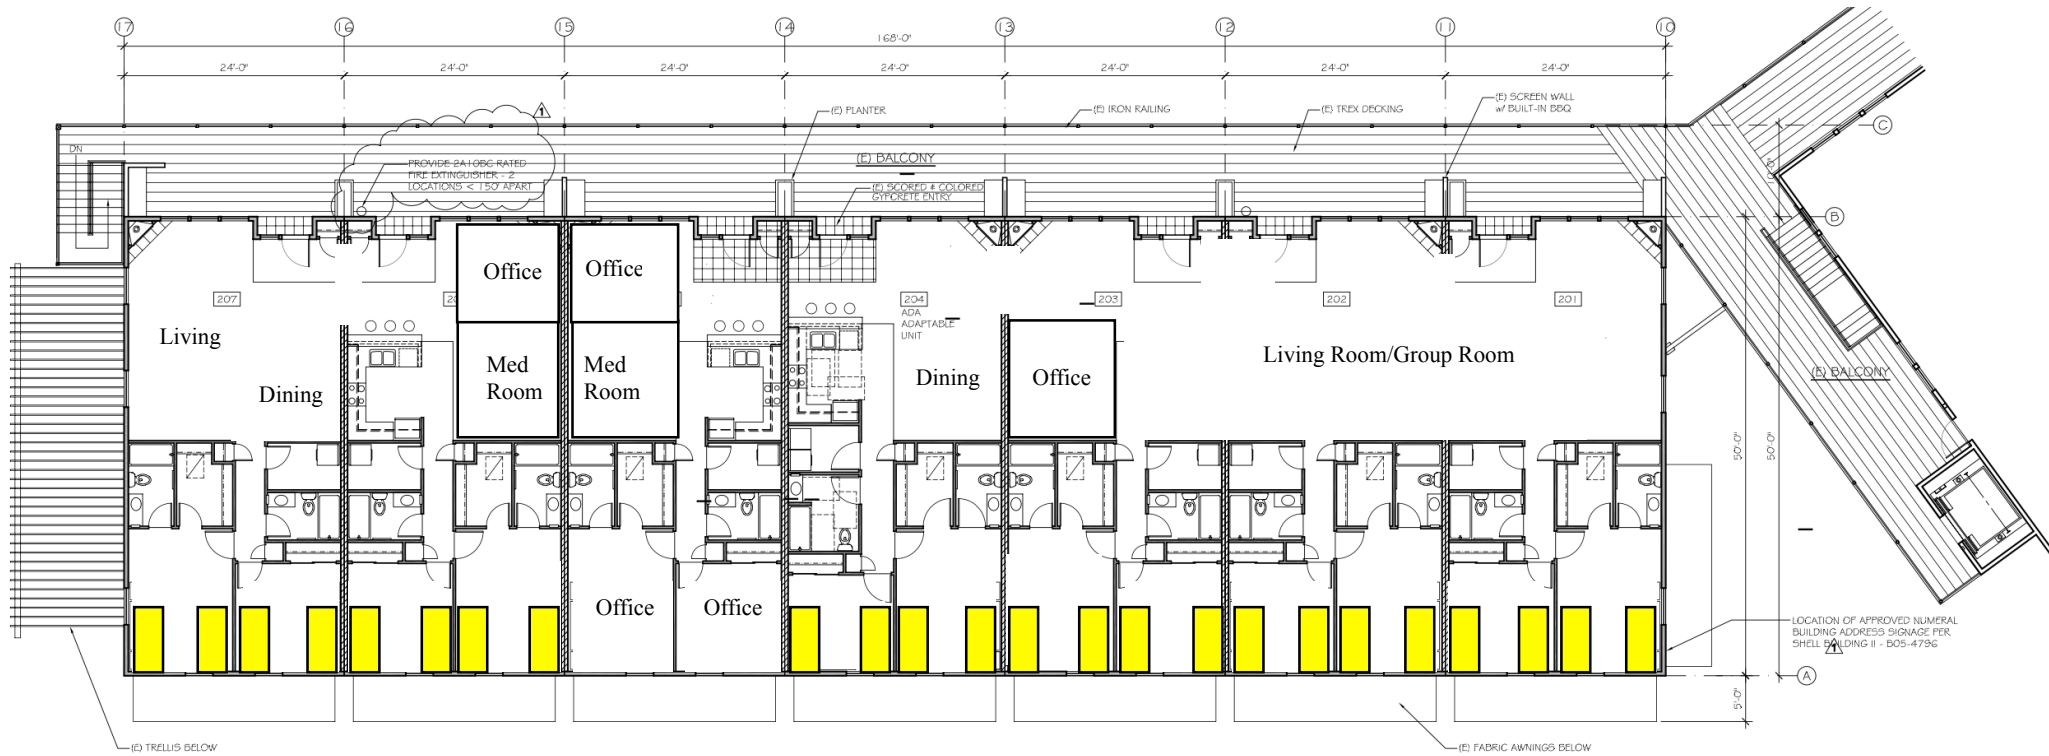

City of Santa Rosa
Planning & Economic
Development Department
05/05/2025
RECEIVED