



City of Santa Rosa
Received on October 22, 2024
Planning & Economic
Development Department

Spring Creek Dr

Vision Triangle Setback

Utility lines

30

sidewalk

5.5ft

Fence

Fence

17.5ft

Fence

30

Idaho Dr

sidewalk

Single family dwelling


Property line

Neighbor 3

Neighbor 2

Property line


Neighbor 1

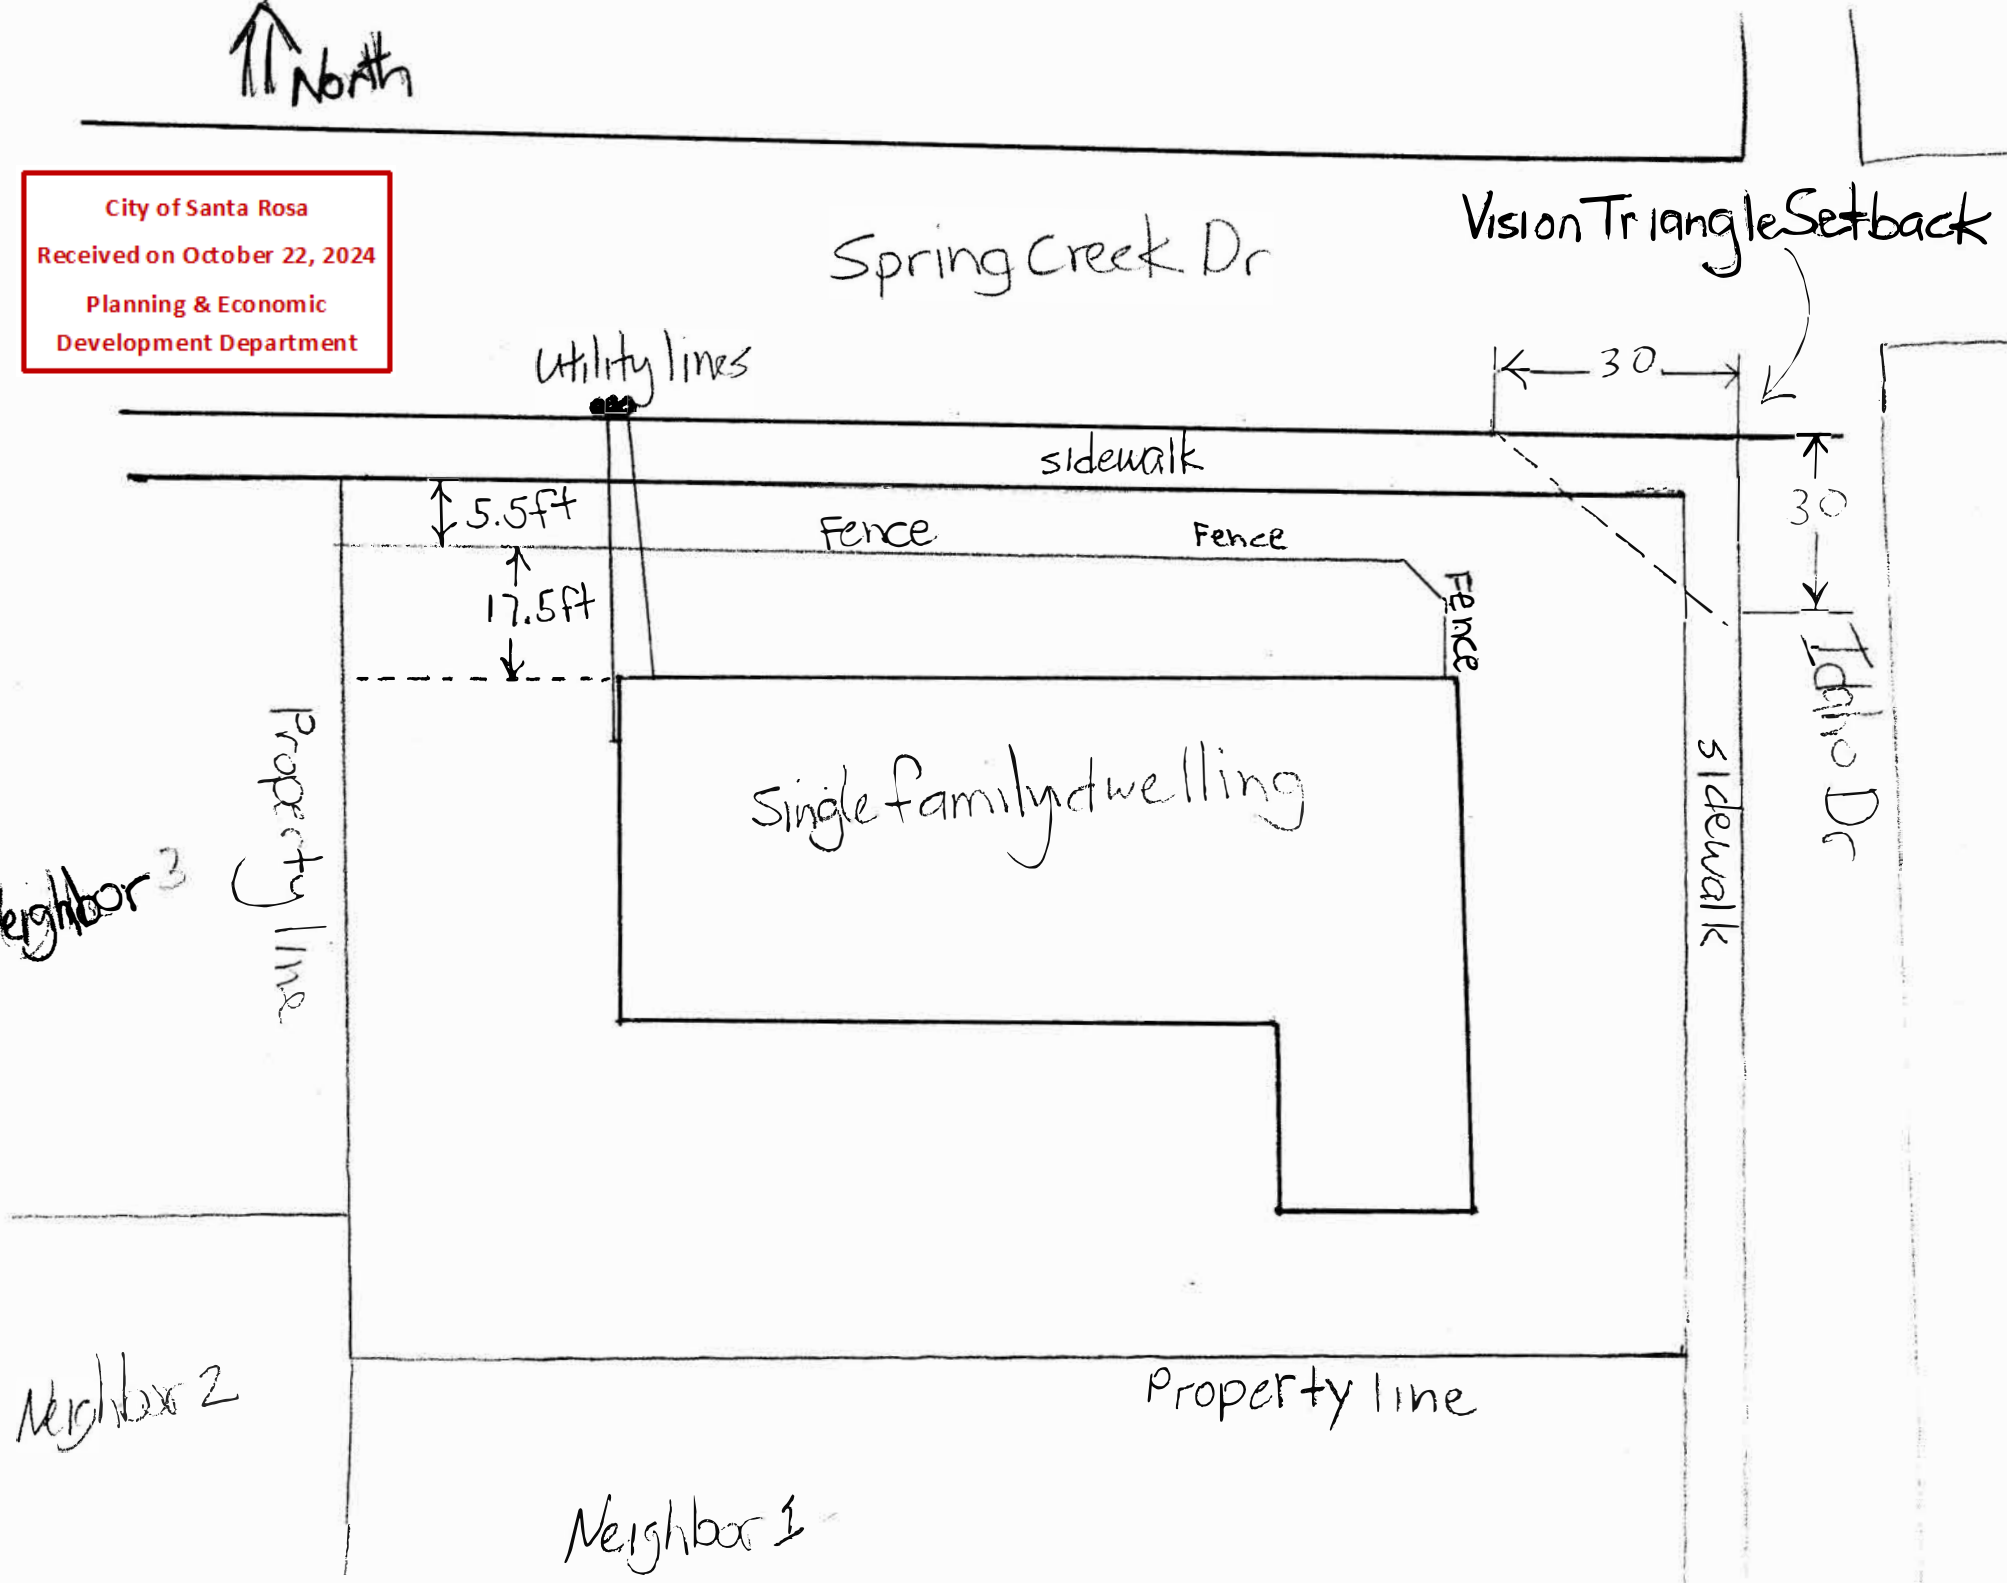

SPRINGCREEK DR.

SIDEWALK

SIDEWALK

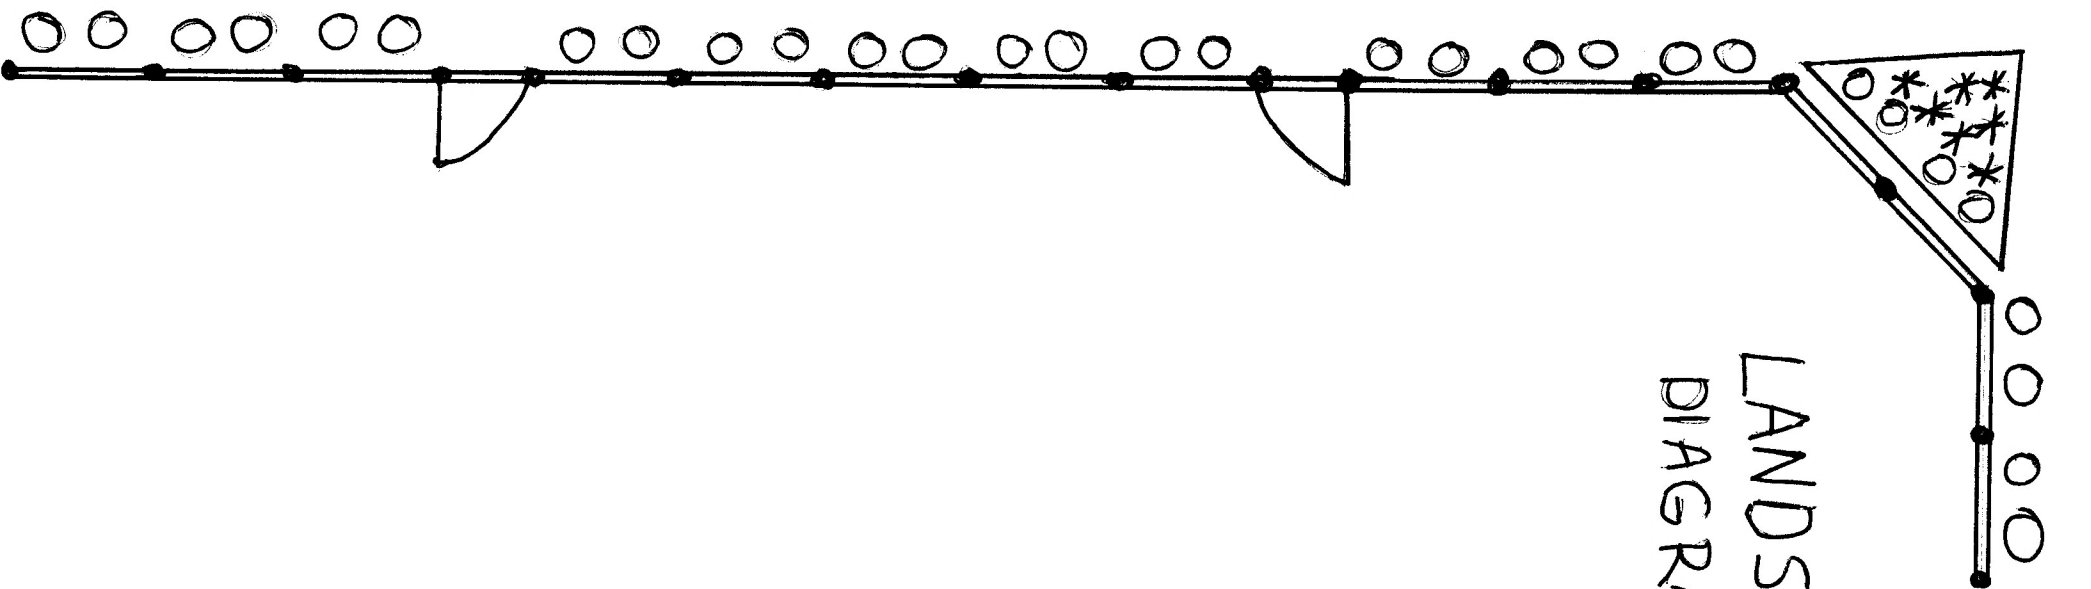

LANDSCAPE
DIAGRAM