

REVISIONS	BY

DESIGNER: RICK KADELLO
 PAUL LARSEN
 ARCHITECT

City of Santa Rosa
 Planning & Economic
 Development Department
 04/12/2022
 RECEIVED

RESIDENCE FOR
SUNSET DEVELOPERS
 3796 ST ANDREWS DR, SANTA ROSA




KADELLO & LARSEN
 ARCHITECTURAL DESIGNS
 9061 CONDE LANE, WINDSOR, CA (707) 838-2600

BY	FRL
CHK	FRL
DATE	1.3.22

SHEET
A1
 JOB 2145



VICINITY MAP
 NO SCALE

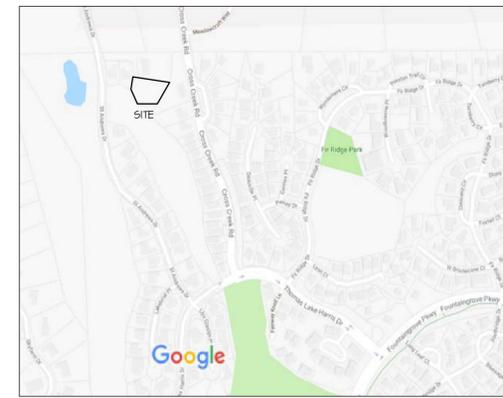

SITE PLAN

FAIRWAY ISLE @ FOUNTAIN GROVE
 LOT 43
 APN: 173-650-021



WEST ELEVATION



NORTHWEST ELEVATION

- COLORS:**
- ROOFING: GAF TIMBERLINE-UHD BARKWOOD
 - SIDING: KELLY MOORE, KM4503 BUFFALO SOLDIER
 - TRIM: KELLY MOORE, LLI13-1 FROST
 - GUTTER: KELLY MOORE, KM5114 JAILLENO POPPERS
 - WINDOWS: VINYL SASH, WHITE

REVISIONS	BY

DESIGNER: RICK KADELLO
 ARCHITECT: PAUL LARSEN

RESIDENCE FOR
SUNSET DEVELOPERS
 3796 ST. ANDREWS DR., SANTA ROSA



KADELLO & LARSEN
 ARCHITECTURAL DESIGNS
 9061 CONDE LANE, WINDSOR, CA (707) 838-2600

BY	FRL
CHK	FRL
DATE	1.3.22

SHEET
42


JOB 2145

REVISIONS	BY

DESIGNER
 RICK KADELLO
 PAUL LARSEN

DESIGNER
 ARCHITECT

RESIDENCE FOR
SUNSET DEVELOPERS
 3796 ST. ANDREWS DR, SANTA ROSA

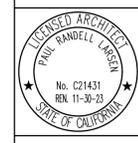


KADELLO & LARSEN
 ARCHITECTURAL DESIGNS
 9061 CONDE LANE, WINDSOR, CA (707) 838-2600




BY: FRL
 CHK: FRL
 DATE: 1.3.22

SHEET
A2.1


JOB: 2145

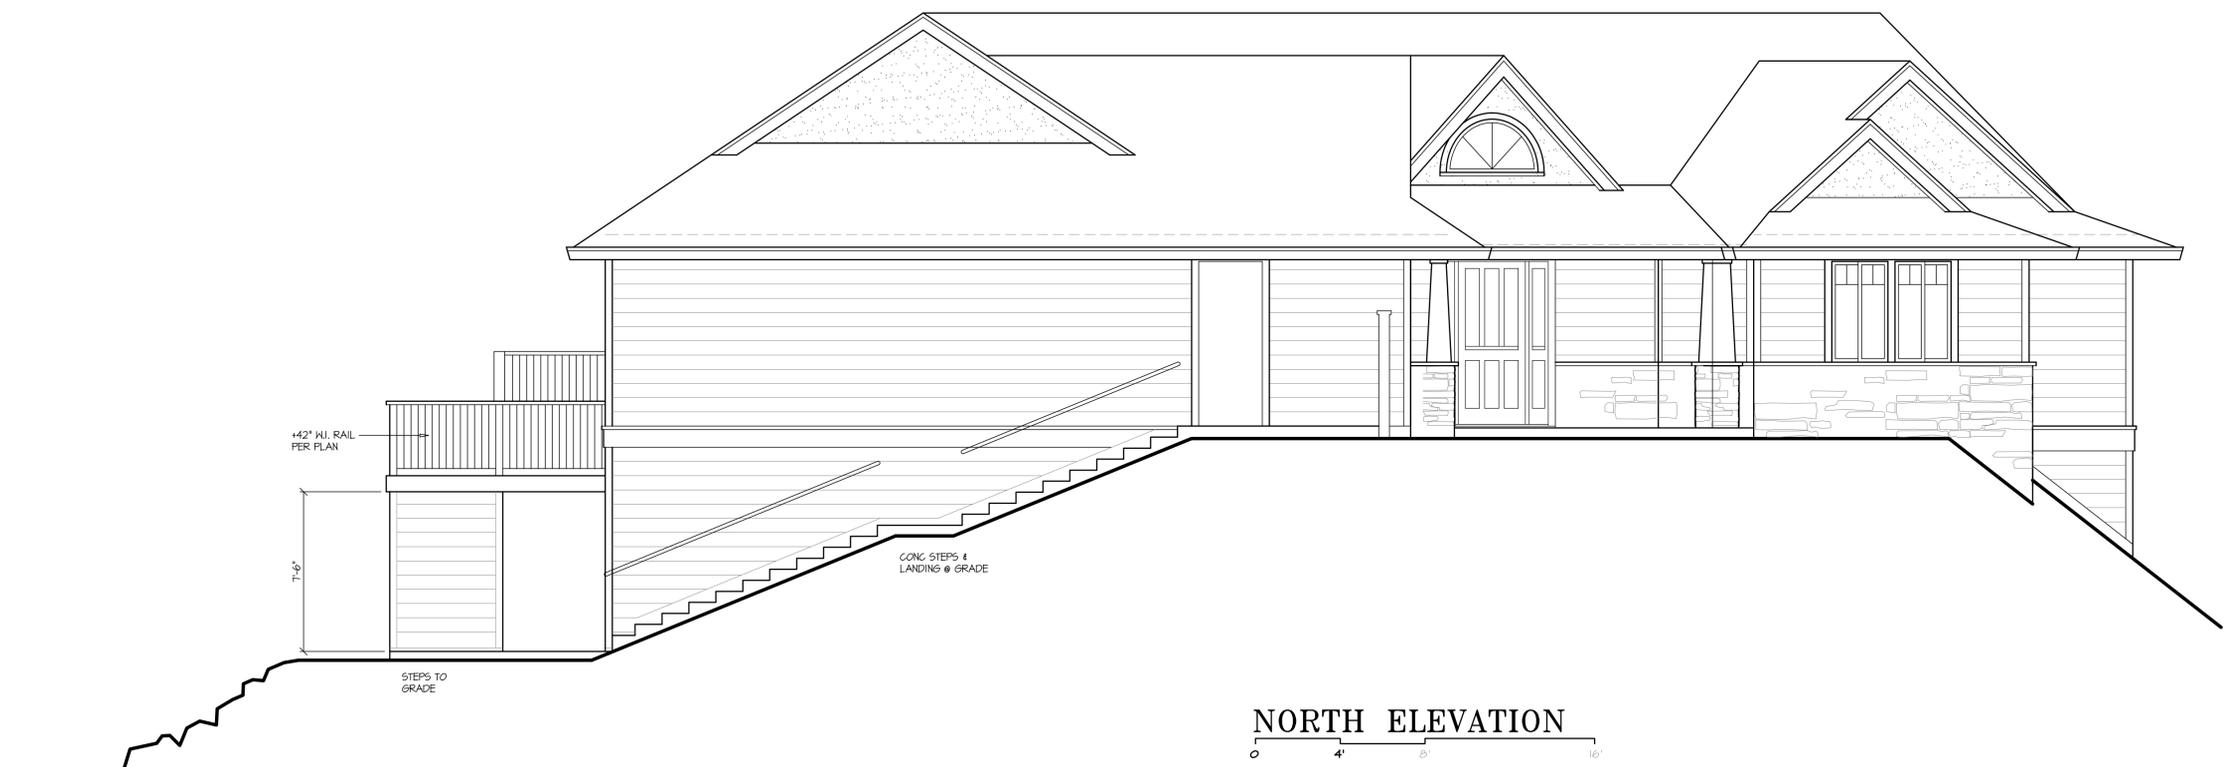

NORTH ELEVATION
 0 4' 8' 16'

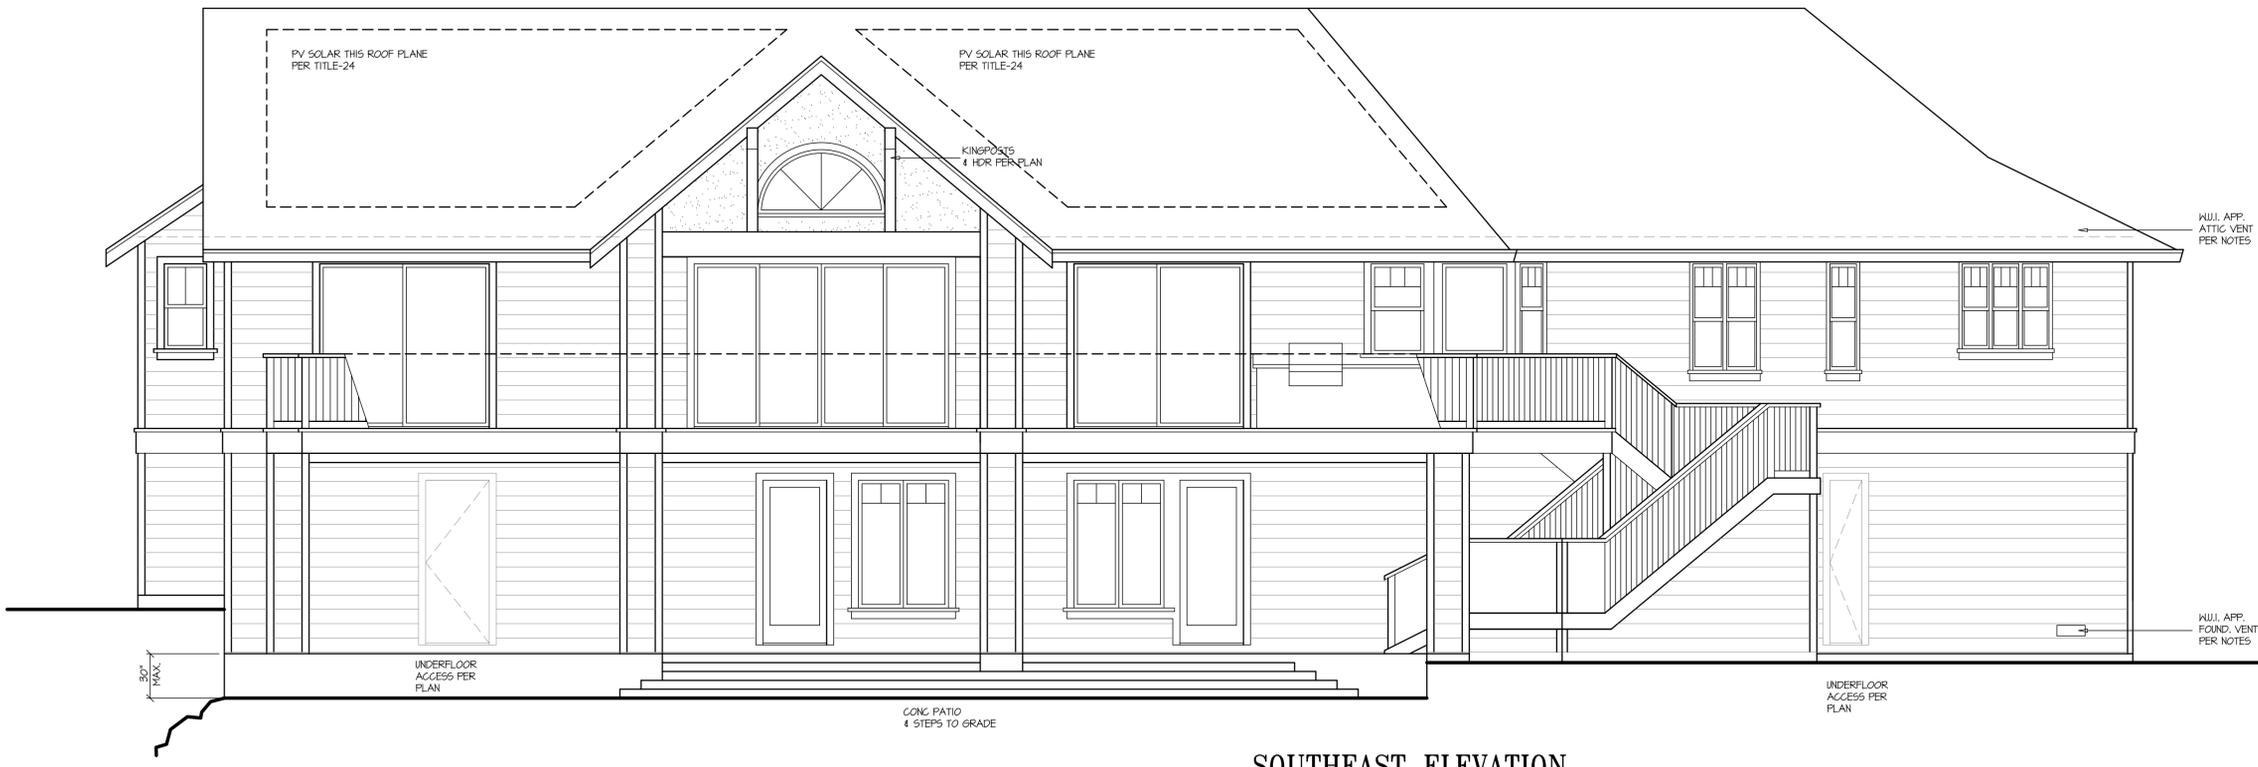

SOUTHEAST ELEVATION
 0 4' 8' 16'

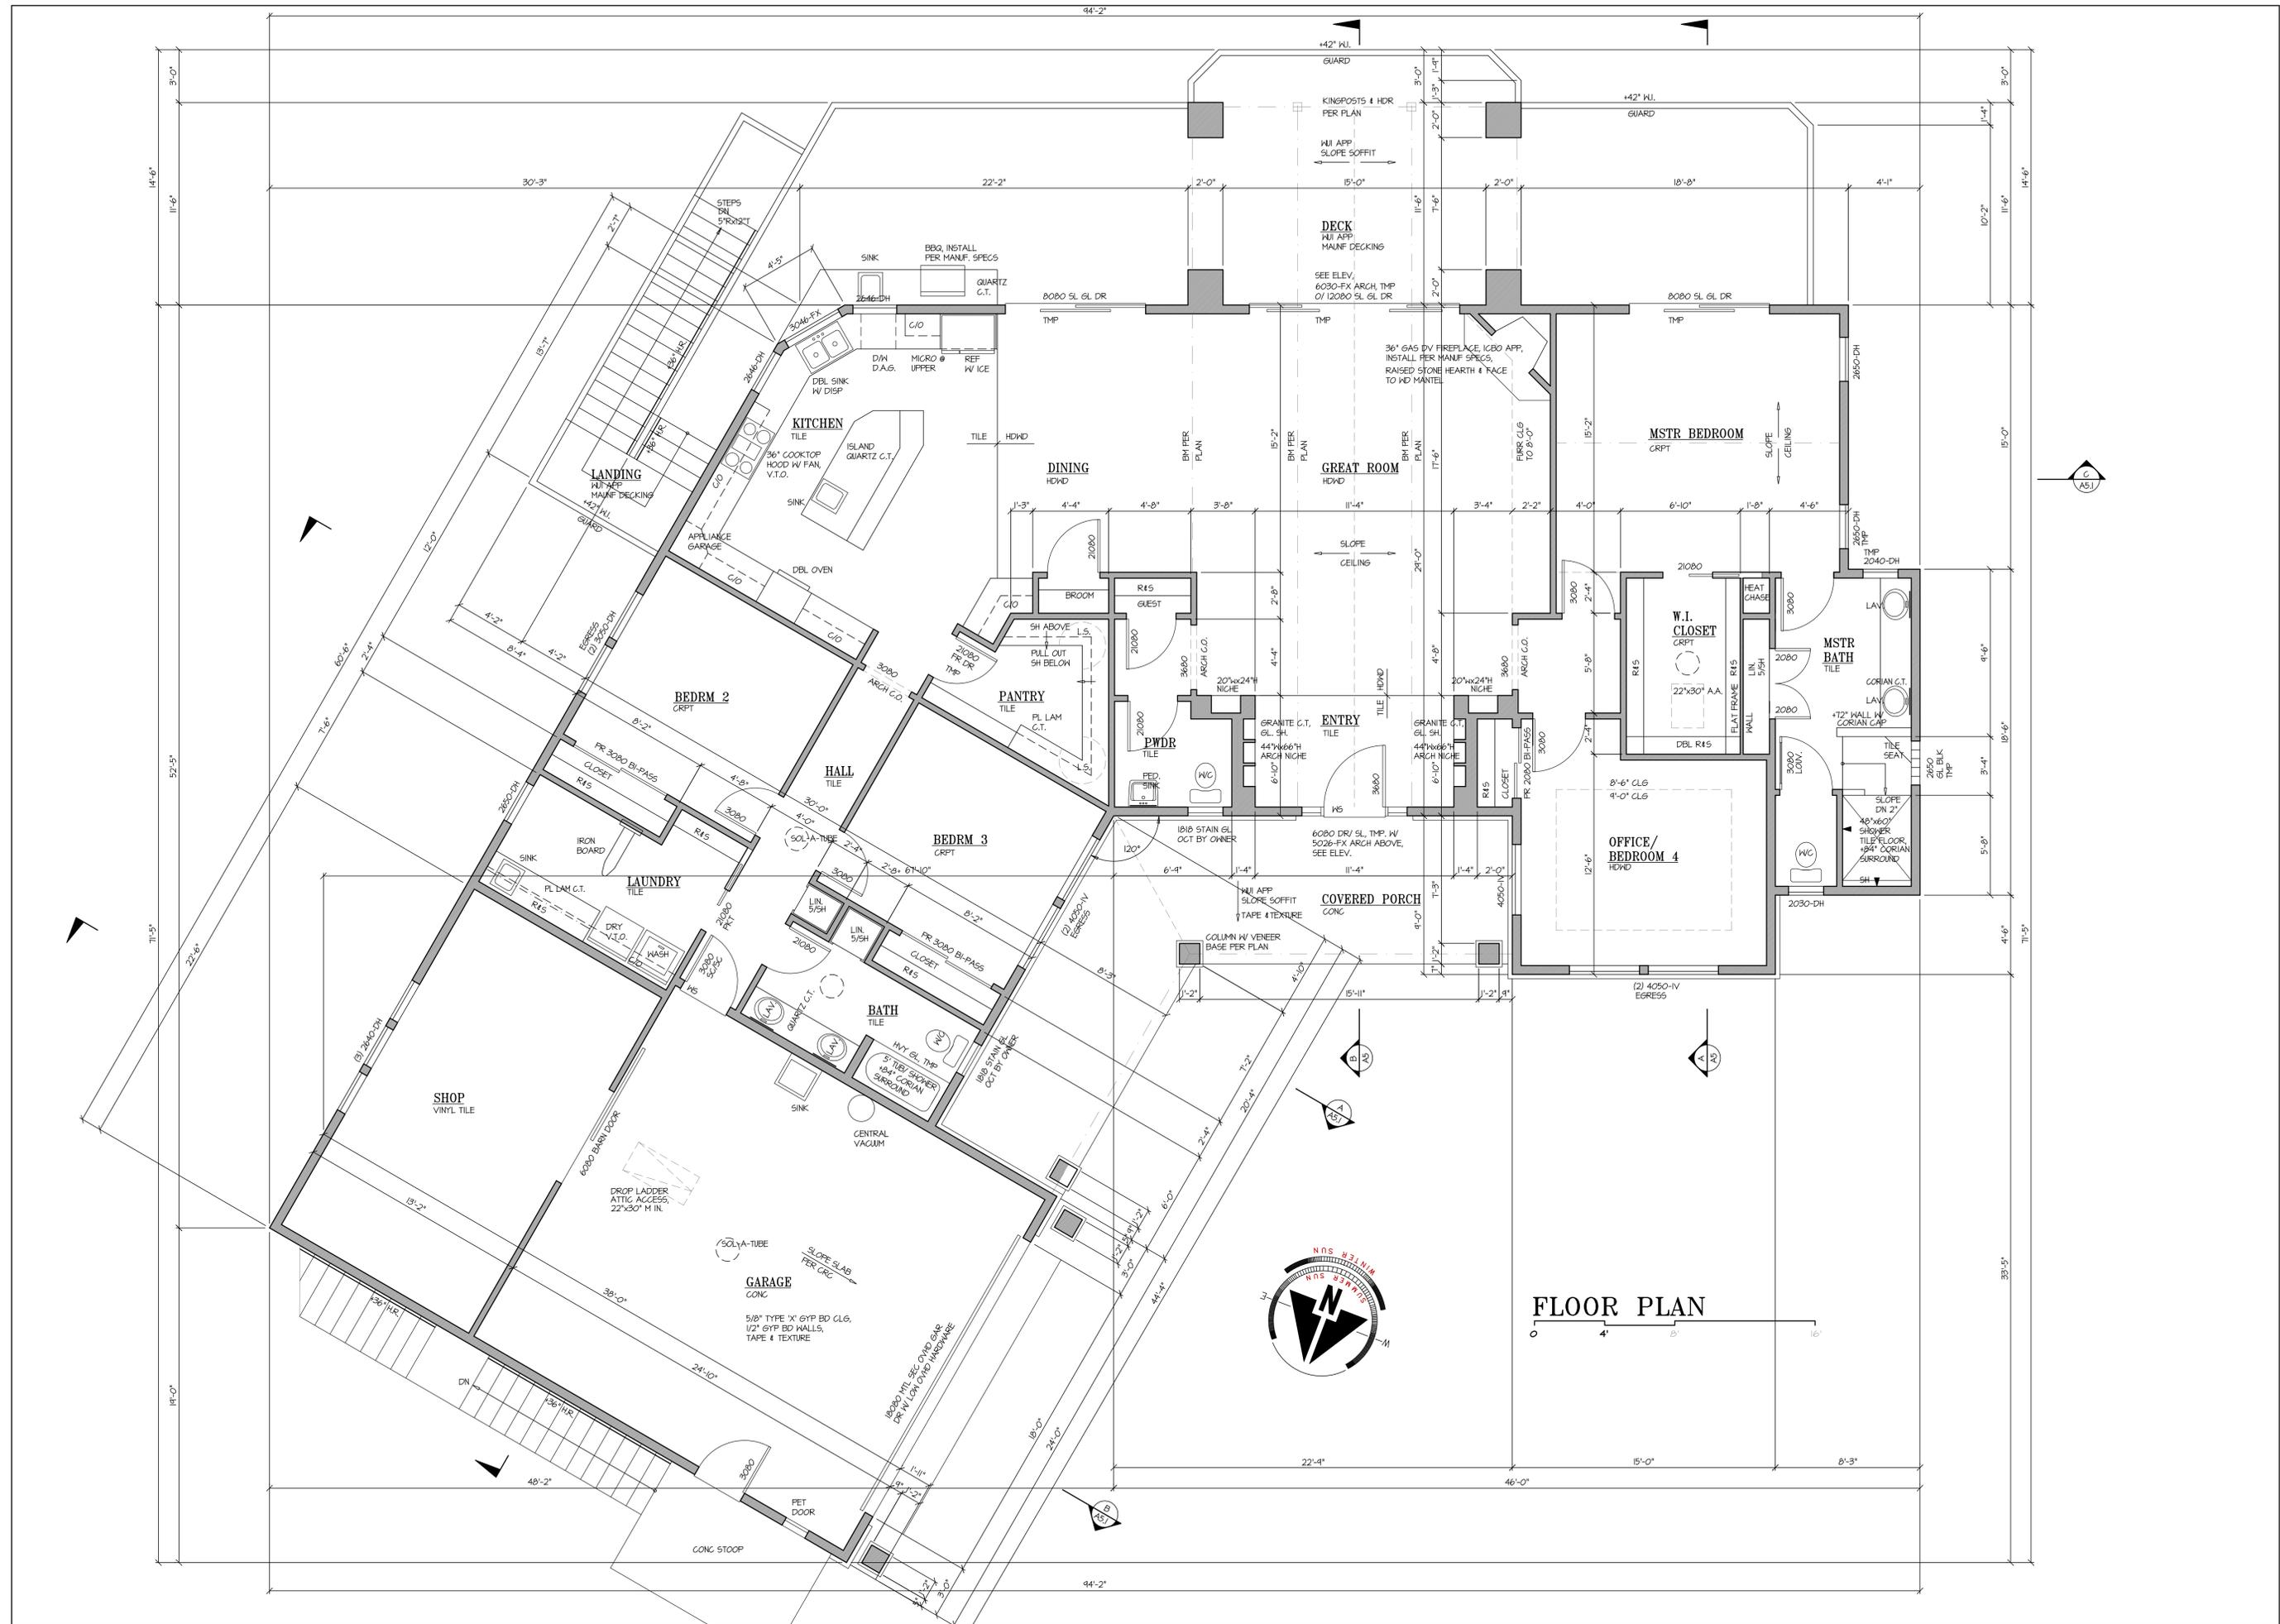

FLOOR PLAN

REVISIONS	BY

RICK KADELLO DESIGNER
 PAUL LARSEN ARCHITECT


RESIDENCE FOR
SUNSET DEVELOPERS
 3796 ST ANDREWS DR, SANTA ROSA



KADELLO & LARSEN
 ARCHITECTURAL DESIGNS
 9061 CONDE LANE, WINDSOR, CA (707) 838-2600

BY	FRL
CHK	FRL
DATE	1.3.22

SHEET
43
 JOB 2145

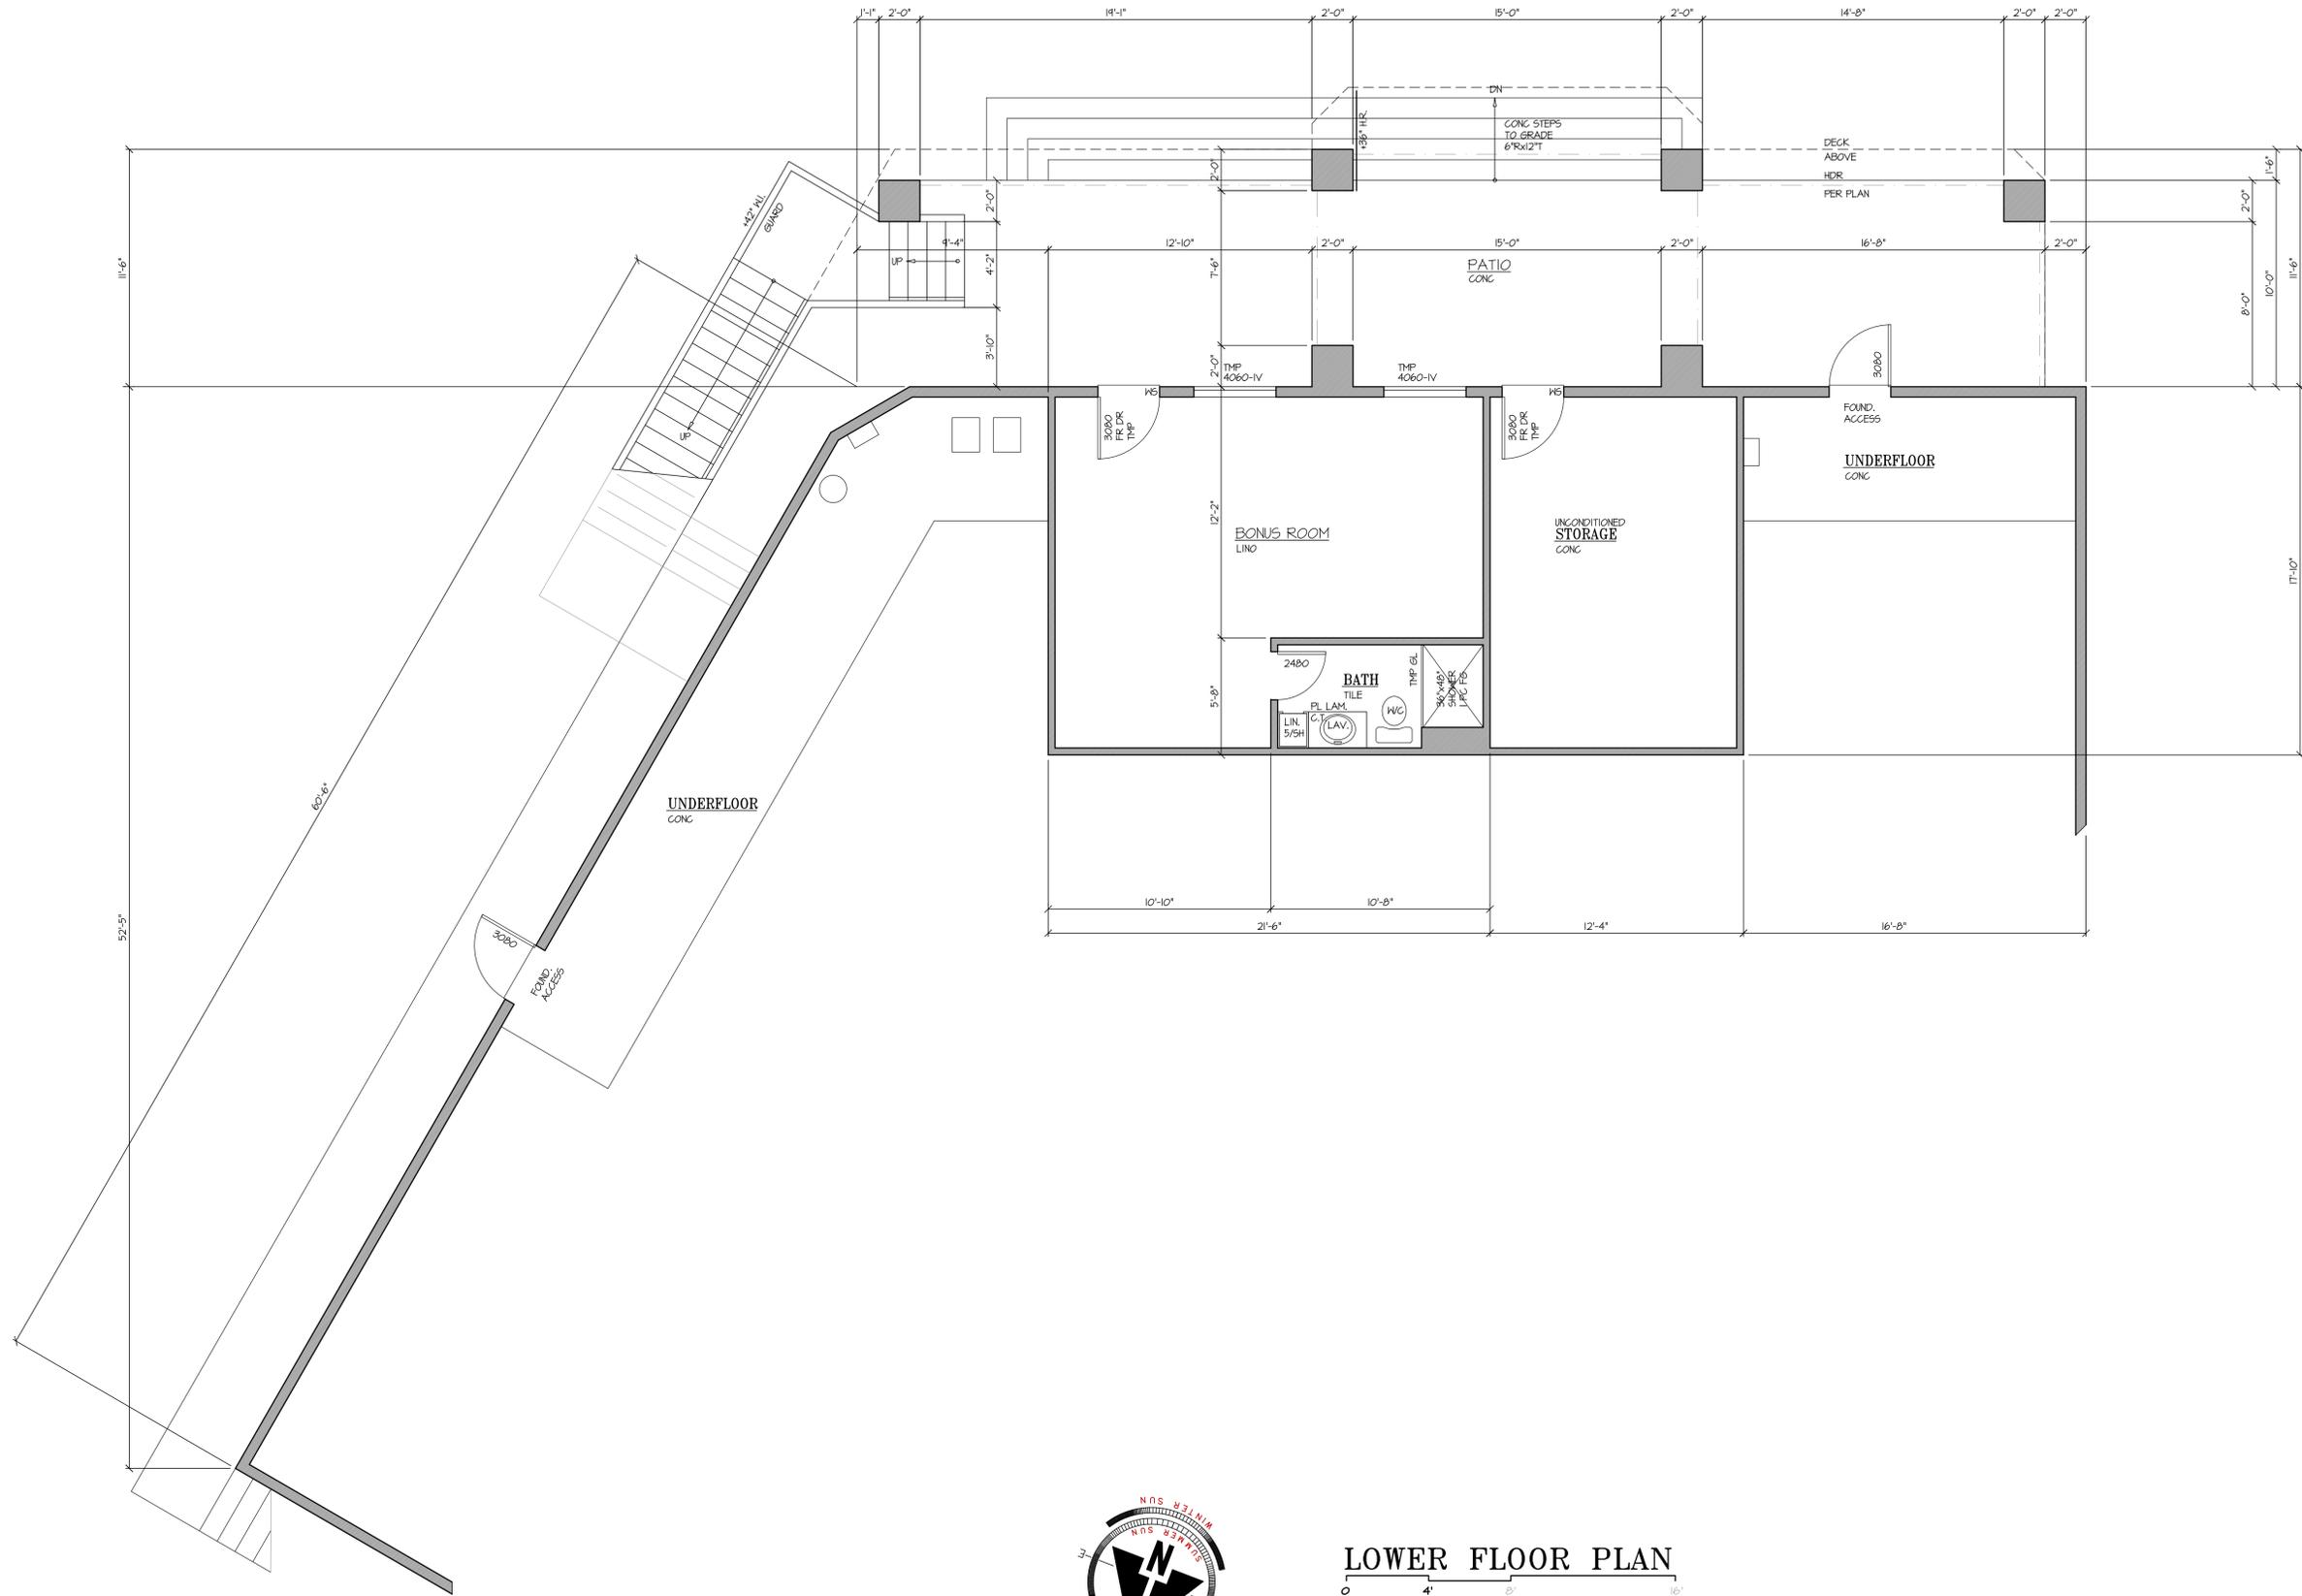

LOWER FLOOR PLAN

REVISIONS	BY

DESIGNER: RICK KADELLO
 ARCHITECT: PAUL LARSEN

RESIDENCE FOR
SUNSET DEVELOPERS
 3796 ST. ANDREWS DR, SANTA ROSA



KADELLO & LARSEN
 ARCHITECTURAL DESIGNS
 9061 CONDE LANE, WINDSOR, CA (707) 838-2600

BY	FRL
CHK	FRL
DATE	1.3.22

SHEET
A3.1
 JOB 2145

