

INSTALL BOLLARDS TO PROTECT FENCE

POSTED NO PARKING

City of Santa Rosa

January 21/2022

Planning & Economic
Development Department

22 1/2 FT OPENING

CALL BOX

ENTRANCE

INWARD DOUBLE SWING GATES

8 FT. TALL TIGHT KNOT FENCING AROUND ENTIRE PERIMETER

PEDESTRIAN GATE

3440 AIRWAY DRIVE

THE OWNER WILL BE ADDING TREES, SHRUBS AND LOW WATER GROUND COVER TO THE FRONT OF THE PROPERTY

DESIGNATED FIRE TRUCK TURNAROUND AREA

PEDESTRIAN LOCKING GATE


MINIMUM 20 FT. SETBACK TO GATES

PEDESTRIAN GATE

13 FT. OPENING

EXIT

OUTWARD SINGLE SWING GATE

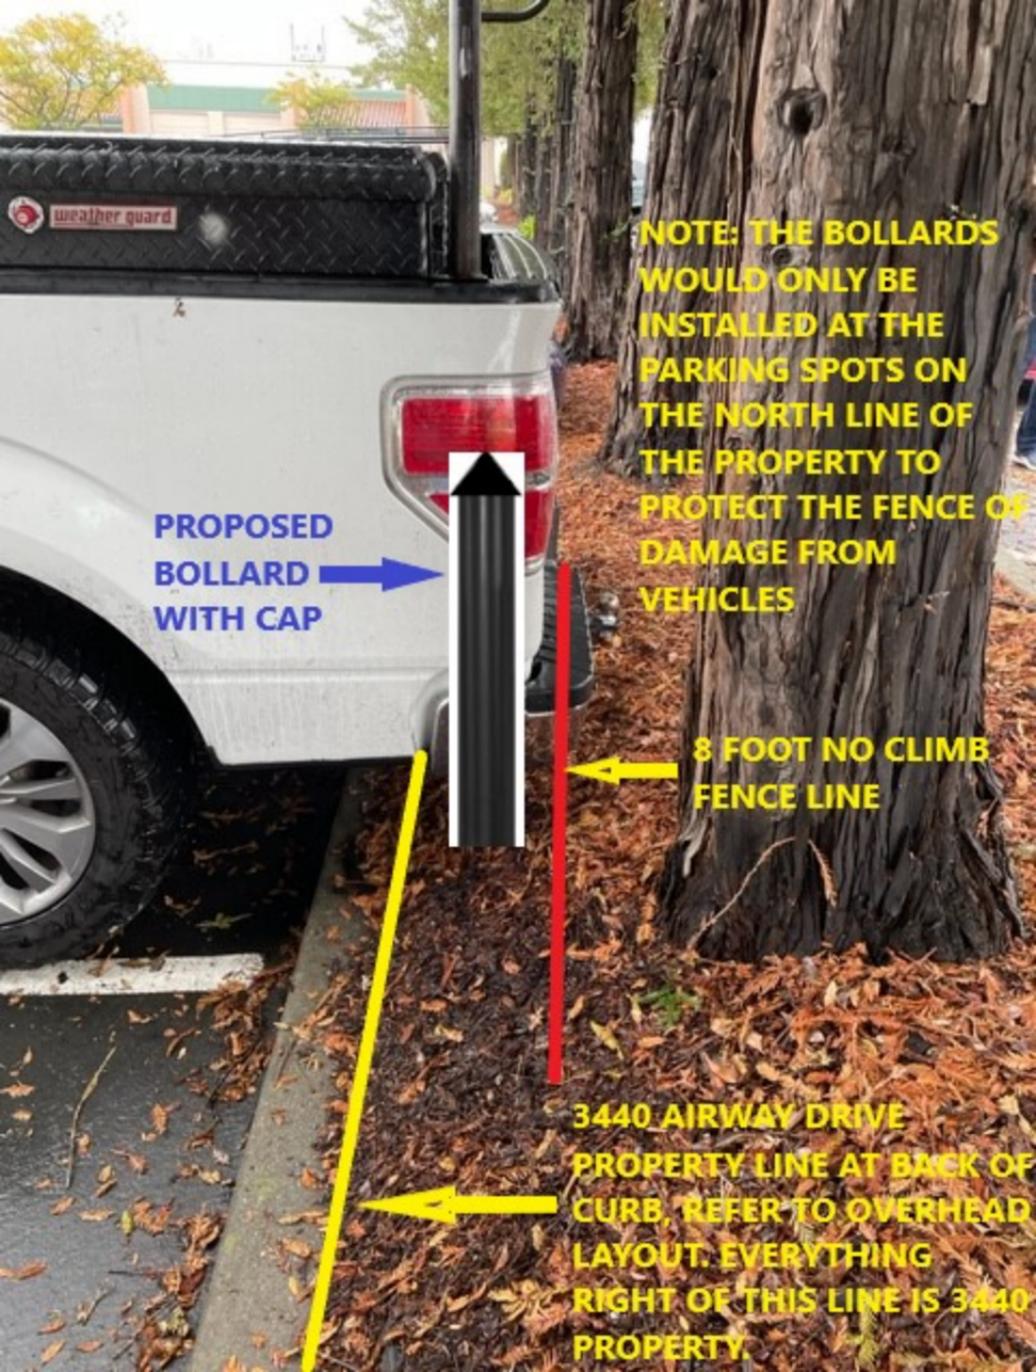

**PROPOSED
BOLLARD
WITH CAP**


**NOTE: THE BOLLARDS
WOULD ONLY BE
INSTALLED AT THE
PARKING SPOTS ON
THE NORTH LINE OF
THE PROPERTY TO
PROTECT THE FENCE OF
DAMAGE FROM
VEHICLES**

**8 FOOT NO CLIMB
FENCE LINE**

**3440 AIRWAY DRIVE
PROPERTY LINE AT BACK OF
CURB, REFER TO OVERHEAD
LAYOUT. EVERYTHING
RIGHT OF THIS LINE IS 3440
PROPERTY.**

3 1/2 INCH BOLLARD POLE

HIGH STRENGTH
CAST CONCRETE
CAP PAINTED TO
MATCH

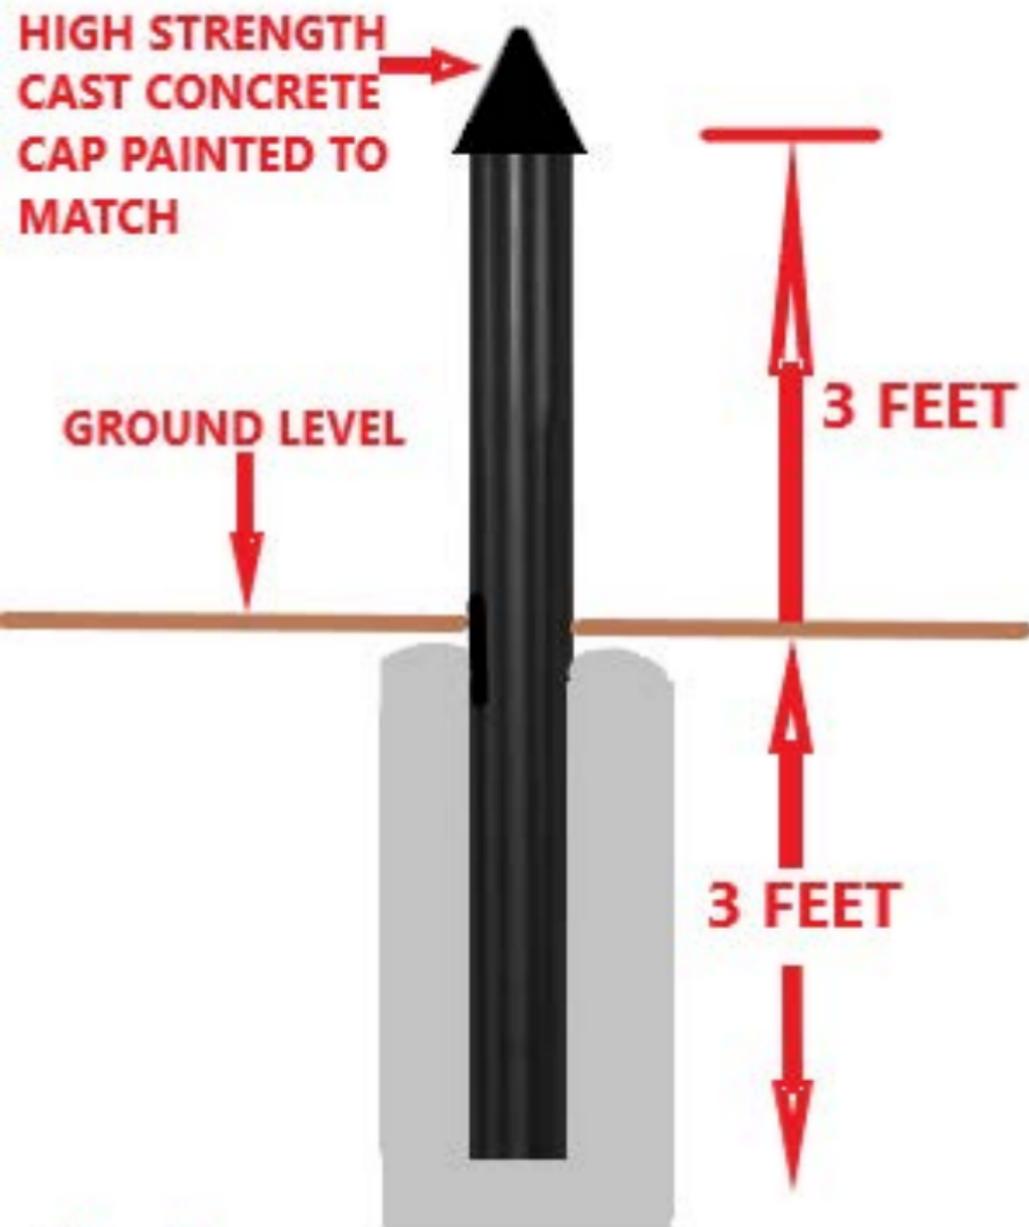


8" - 10" WIDE CONCRETE FOOTING
APPROXIMATELY A 3 FOOT TALL FOOTING

**KENWOOD
FENCEGO**

NOTE: DRAWING NOT TO SCALE

SINGLE WALK THRU CHAIN LINK GATE

**GATE DETAIL FOR:
FARROW CONSTRUCTION
3440 AIRWAY DRIVE
SANTA ROSA, CA 95403**

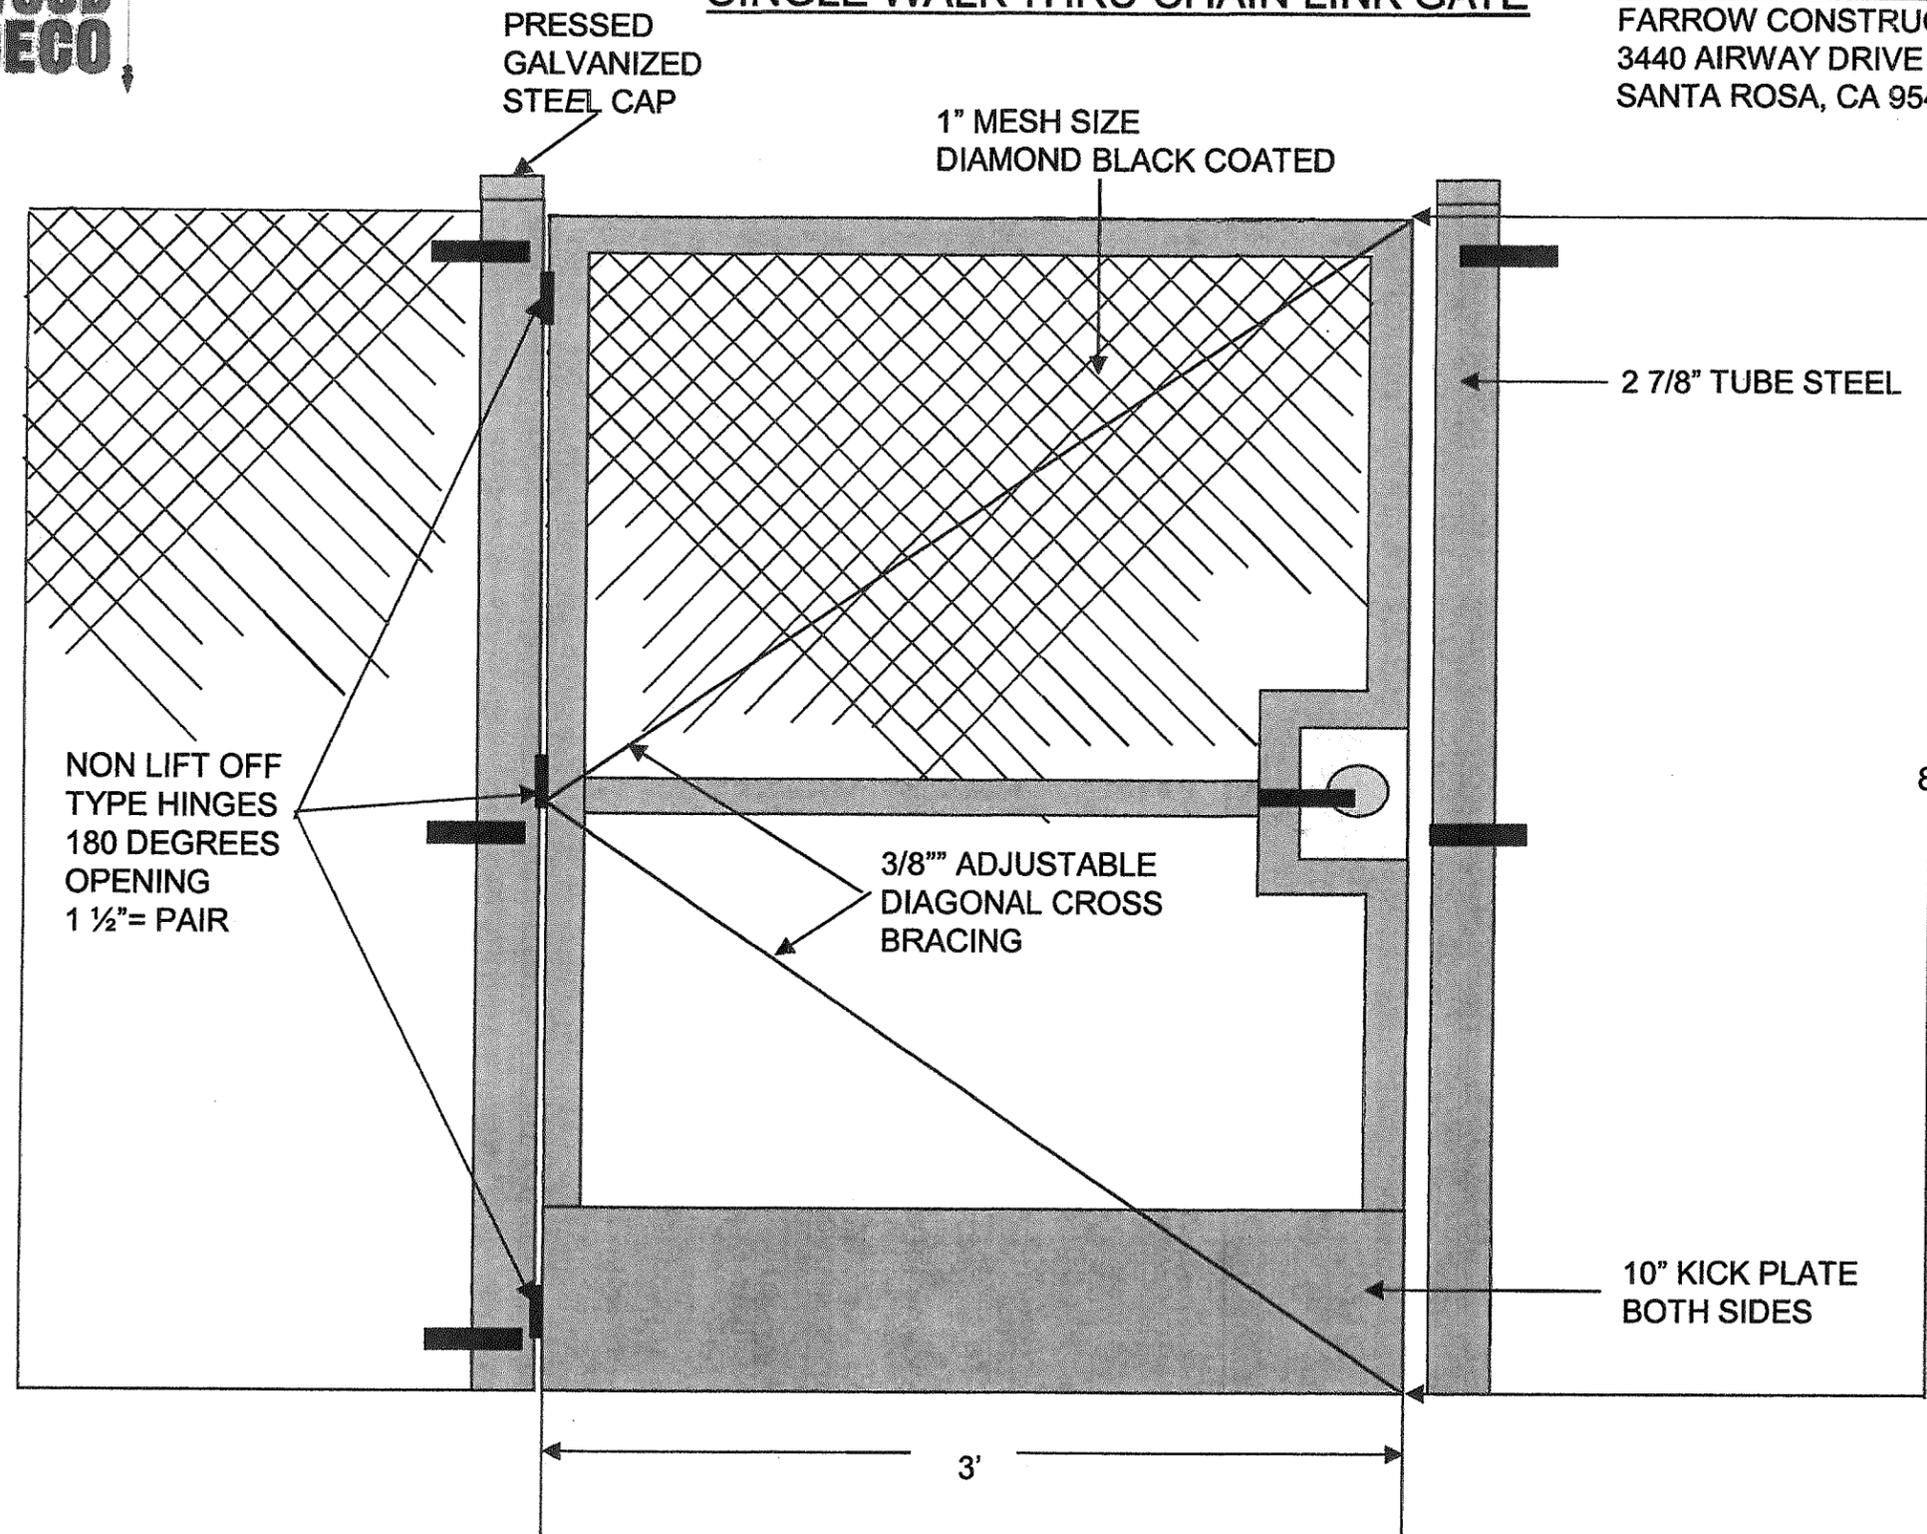

CUSTOMER SIGNATURE: _____

KENWOOD FENCE: _____

DATE: _____


**KENWOOD
FENCECO**

Note: Drawing not to scale

PLOT PLAN FOR:
FARROW CONSTRUCTION
3440 AIRWAY DRIVE
SANTA ROSA, CA 95403

DOUBLE CHAIN LINK GATE

2 7/8" BLACK POWDER
COATED STEEL POST

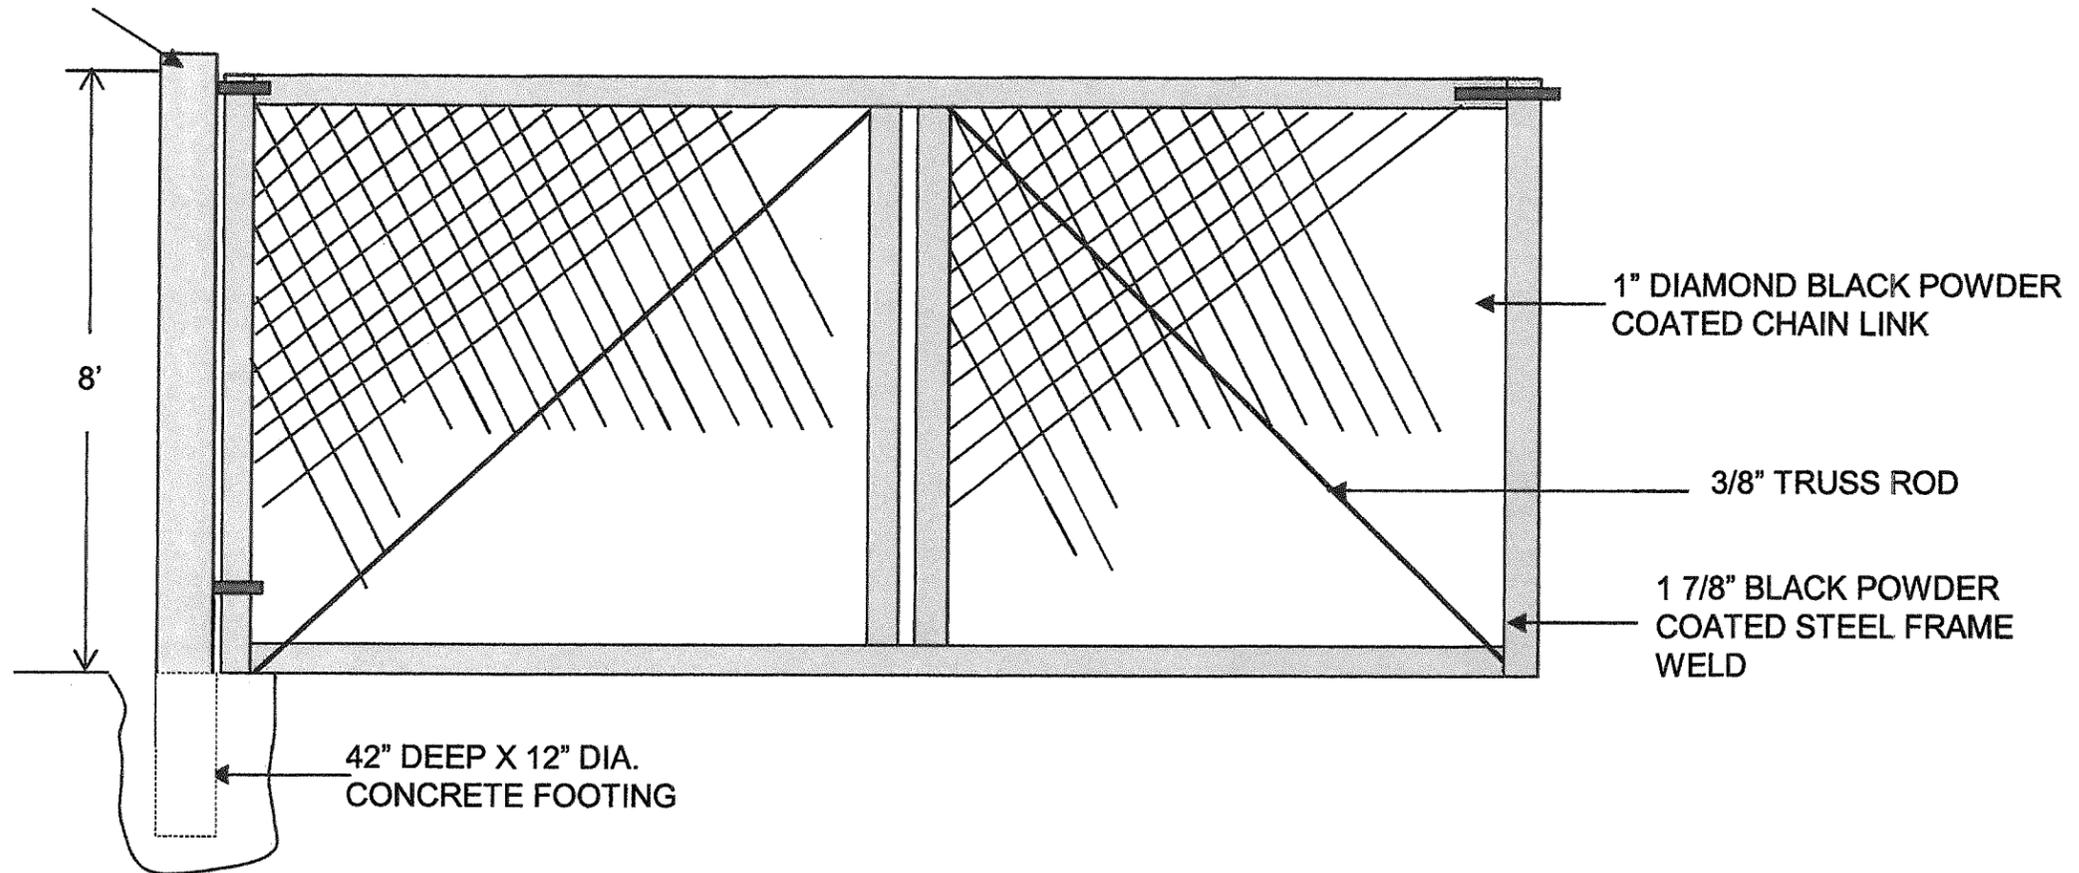

CUSTOMER: _____ KENWOOD FENCE: _____ DATE: _____