
		-	×				
LEGEND		-		>	NITE STEPS FRO		
	_ SIDEWALKS, STREETS, & FLEX-ZONE PARKING: COLORED CONCRETE	-				NCHES UNDER TH	\sim
	_ PLAZA PAVING: PERMEABLE PAVERS	-					
	TREE BOSQUE AREAS: – DECOMPOSED GRANITE OR CRUSHED, RECYCLED CONCRETE	c	\bigcirc				
	_ SQUARE PAVING: NATURAL STONE OR CAST PAVERS					Pilo 1	
-	– MULCH PLANTER AROUND (E) TREES						
	- REINFORCED TURF					J.	
	– ROADWAY PAVING (3RD AND 4TH)					4.5 C. MYRT.	
	(E) TREES TO REMAIN (REDWOODS UNLESS OTHERWISE NOTED)						
	- FLOWERING ACCENT TREES						
	- DECIDUOUS PLAZA SHADE TREES						
*-	- POLE-MOUNTED STREET & AREA LIGHTS			\Box	57 mg		A A A
© <	- BOLLARDS				CONE		
	- MOVABLE FURNITURE					". POW	
\$\$ -	POTENTIAL LOCATIONS FOR ARTWORKS: INTERACTIVE, TEMPORARY, OR PERMANENT				E		Ad a day
	- BIKE PARKING				6		
	- FIXED BENCES				\mathbf{A}		A A A
	- TREE GRATES				A" PRUZ		
0 .	- COLOR-CHANGING L.E.D. LIGHTS				EXC		
± 20' WIDE SIDEWALK WITH LIGHTING, FURNISHINGS, AND STREET TREES							
EXCHANGE AND HINTON AVENUE TO HAVE COLORED & SCORED CONCRETE PAVING WITH PARKING DELINEATED BY DECORATIVE MARKERS			þ				
					6.5.		
	DROP-OFF AND LOADING ZONE				6.5" C. MYRT		
							A Del
						1 the	
				-		-	
		-	10	×			
		-					
		-					
NOTE							
	IS INTENDED TO CONVEY THE GENERAL CHARACTER, & FEATURES OF THE SQUARE.	-					
EXACT LOCATIONS, SPECIFIC FEATURE	LAYOUT, QUANTITIES, & MATERIALS FOR S ARE SUBJECT TO REFINEMENT,	-					
MODIFICATION, & R							
				1		1/	
				E			

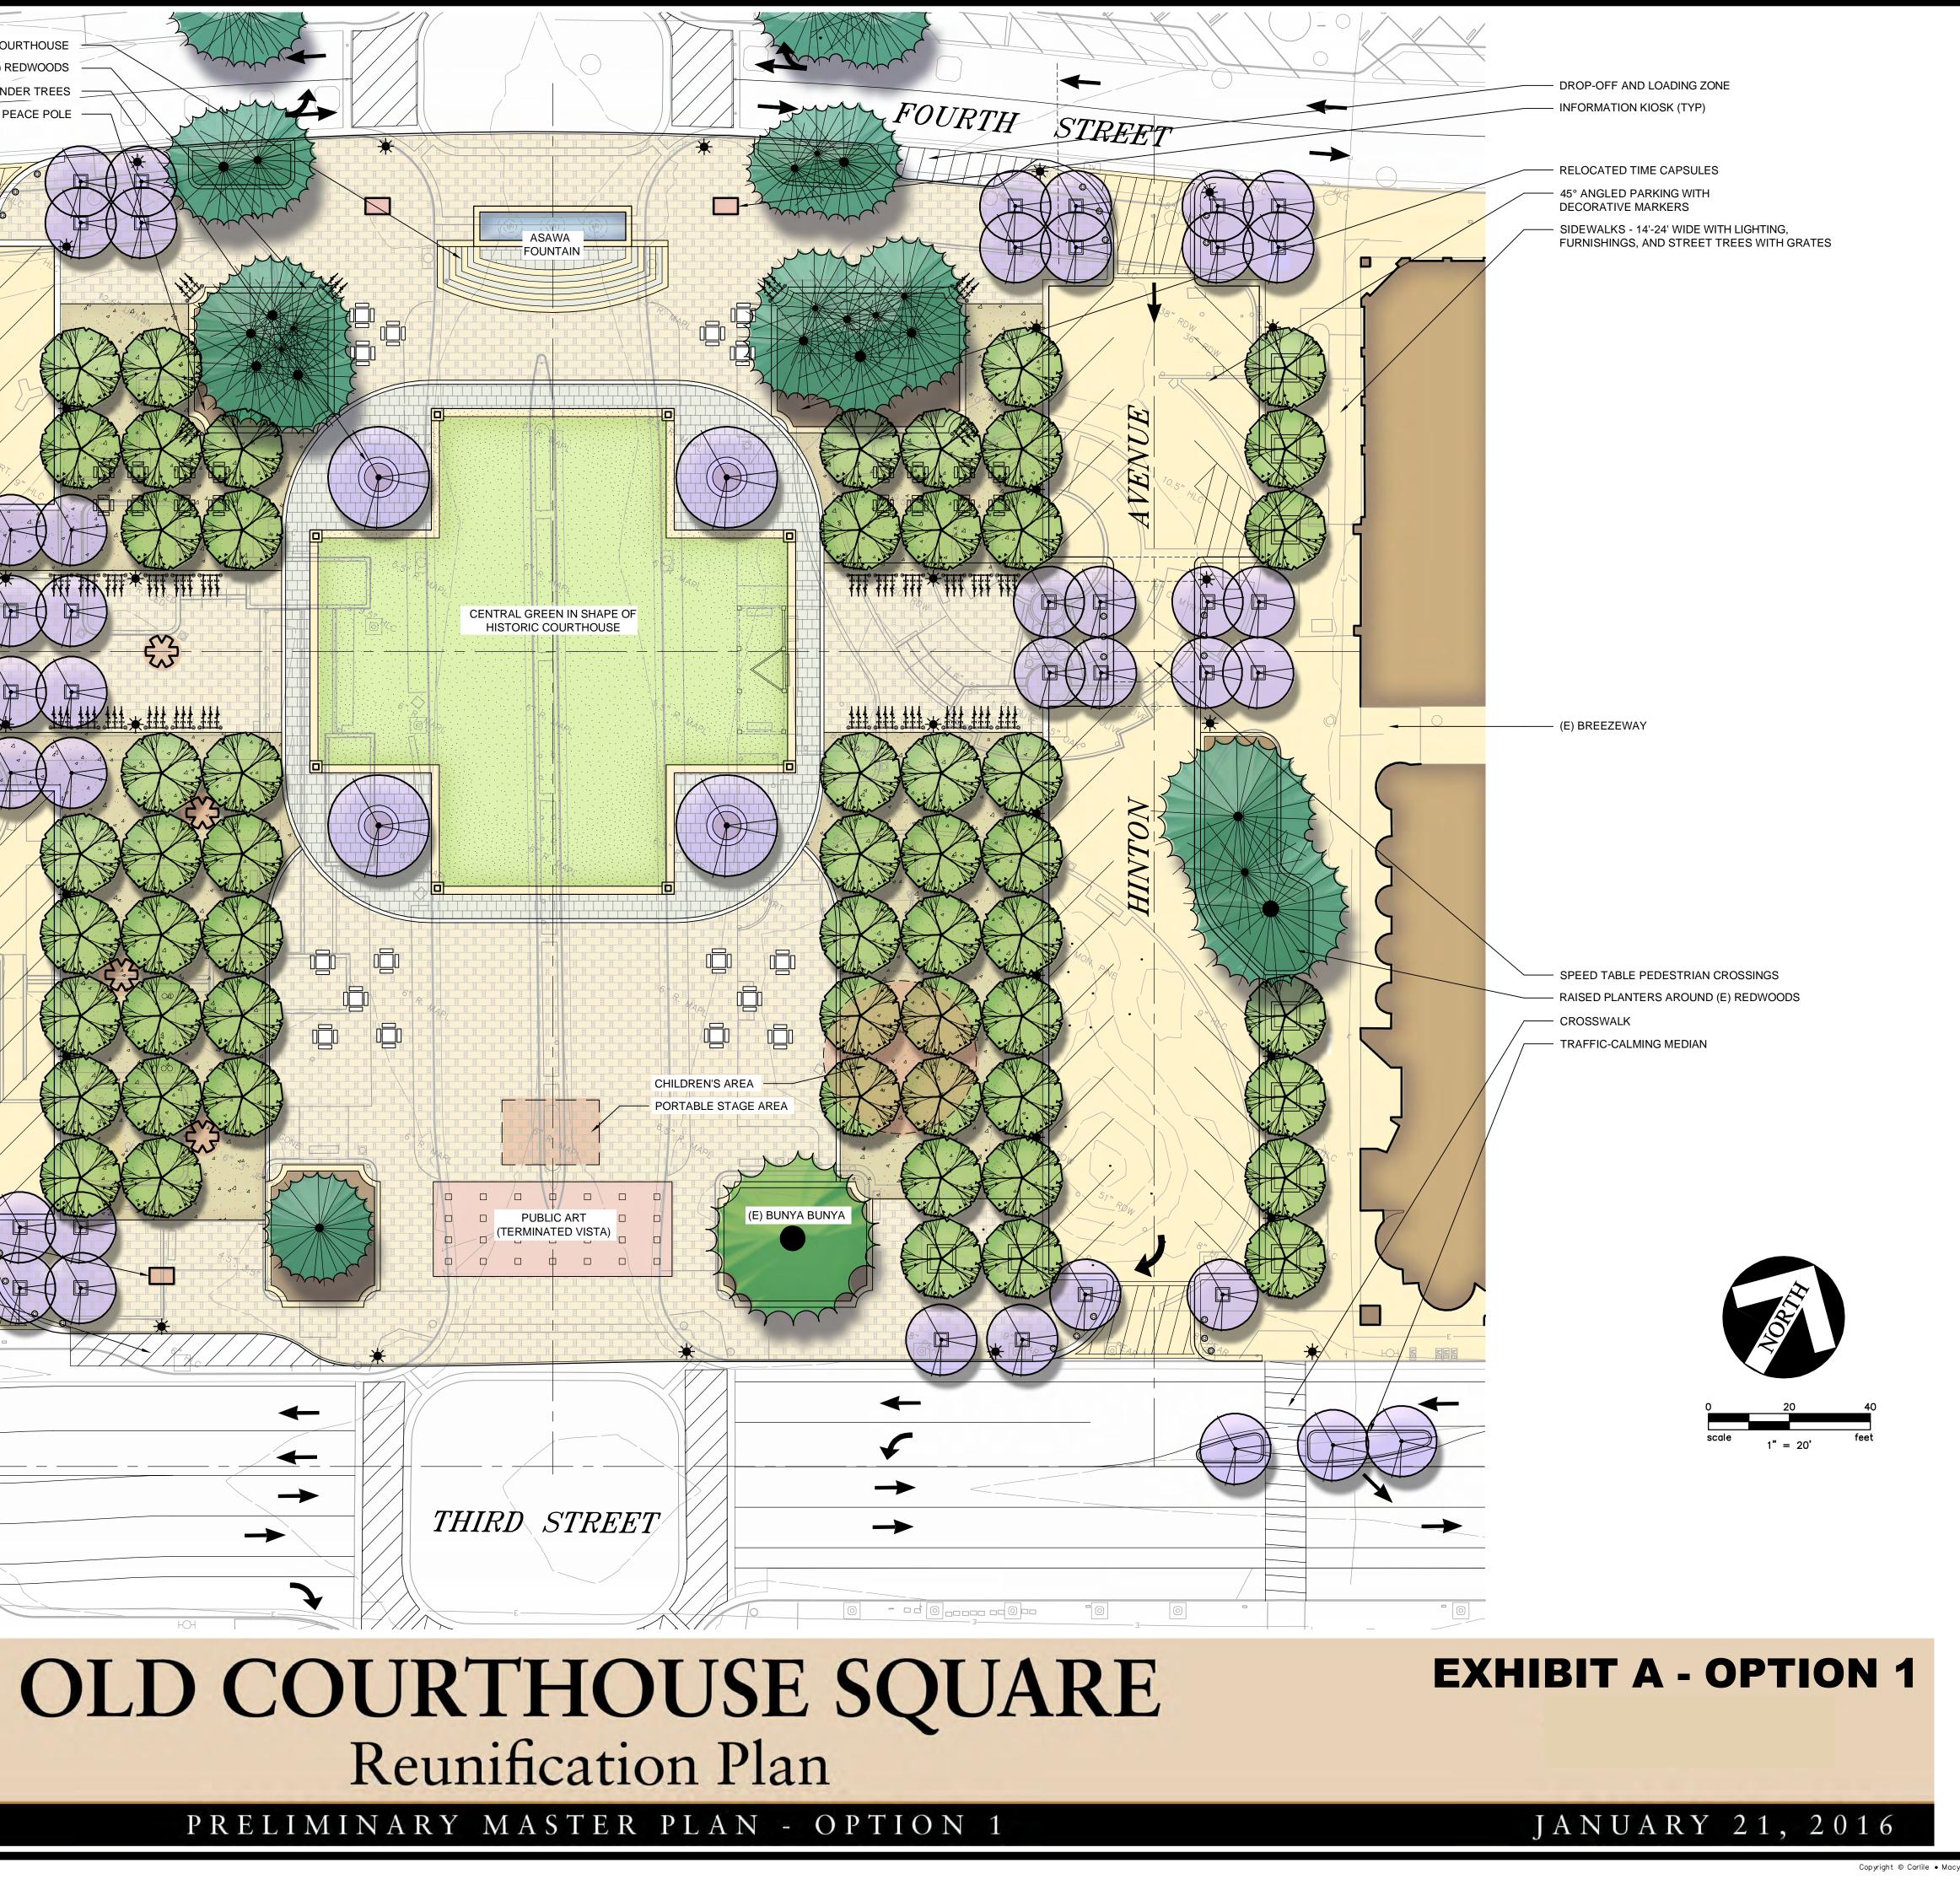

SANTA ROSA, CA

