

ATTACHMENT 3



SANTA ROSA
MM

800 YOLANDA AVENUE
SANTA ROSA, CA 95404



233 CALIFORNIA ST.
EL SEGUNDO
CALIFORNIA 90245
310 322 0022

Consultant

Revisions

Seal/Signature



Project Number
1686

Date
APRIL 2017

Scale
N.T.S.

Description

VICINITY MAP

City of Santa Rosa

APR 12 2017

Planning & Economic
Development Department



**SANTA ROSA
MM**

800 YOLANDA AVENUE
SANTA ROSA, CA 95404



233 CALIFORNIA ST.,
EL SEGUNDO
CALIFORNIA 90245
310 322 0022

Consultant

Revisions

Seal/Signature




Project Number
1896

Date
APRIL 2017

Scale
N.T.S.

Description

**SITE ANALYSIS
MAP**

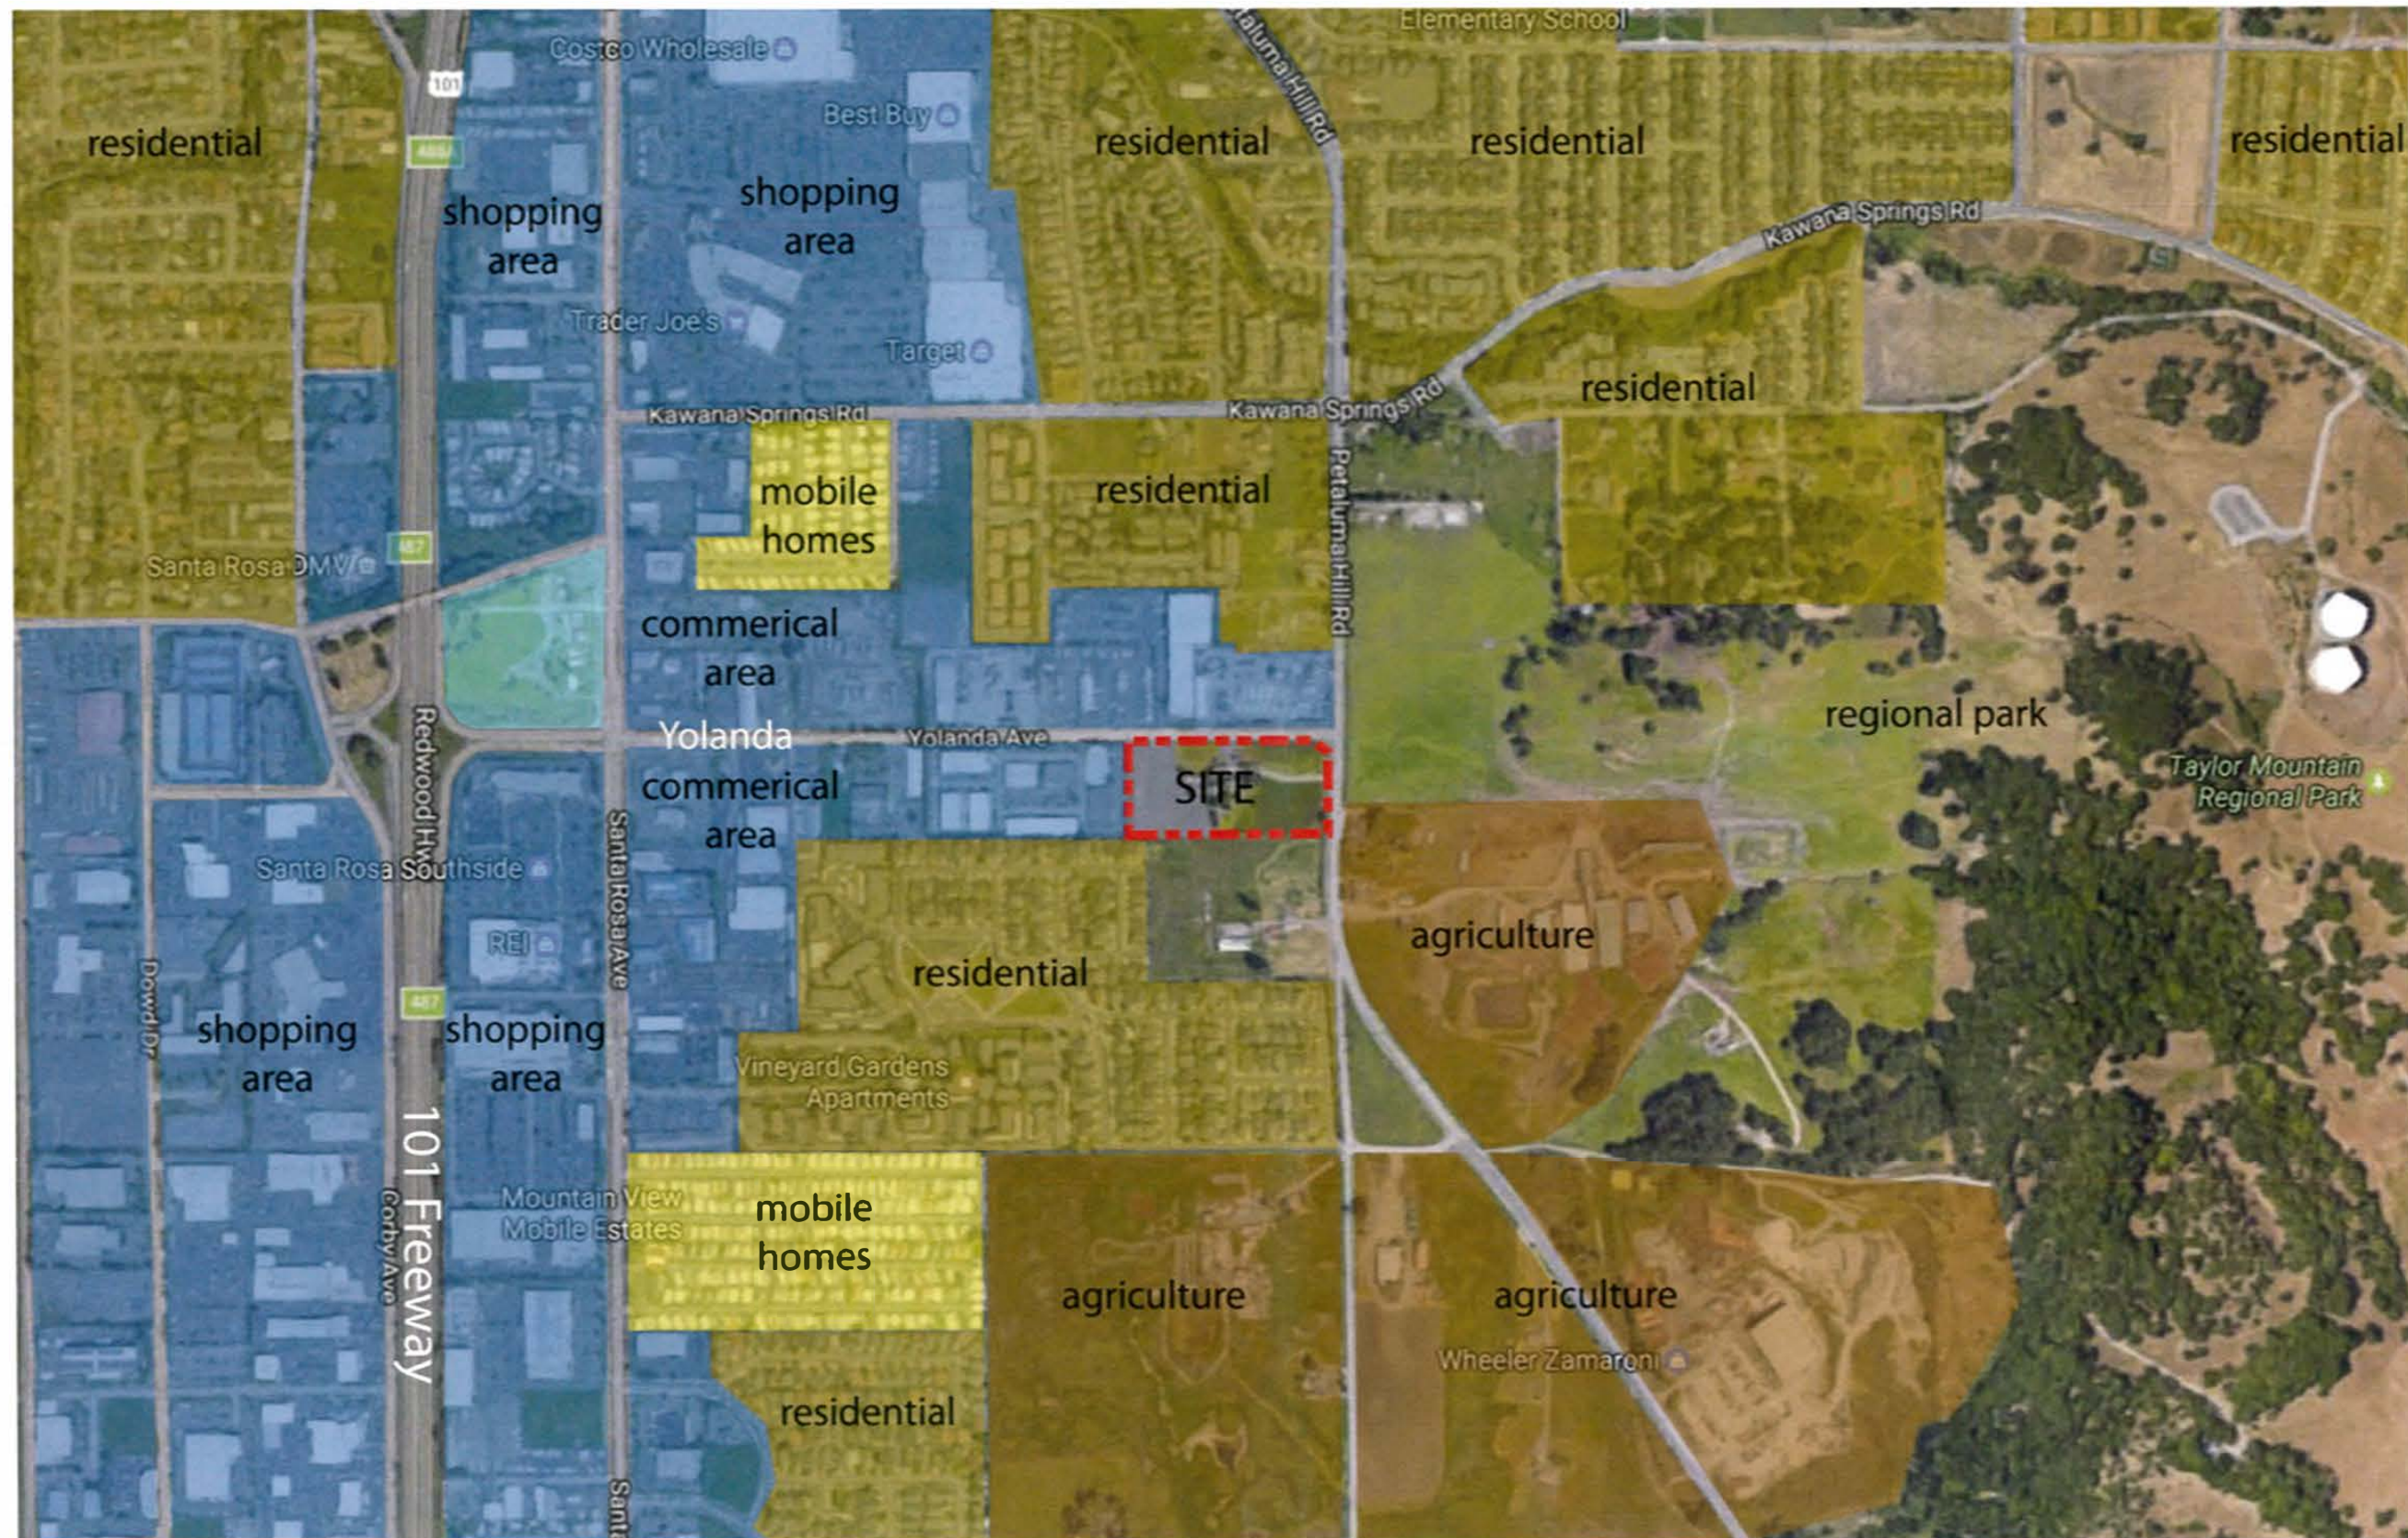

SANTA ROSA MM

800 YOLANDA AVENUE
SANTA ROSA, CA 95404



233 CALIFORNIA ST.
EL SEGUNDO
CALIFORNIA 90245
310 322 0022

Consultant

Revisions

Signature



Project Number
1696

Date
APRIL 2017

Scale
N.T.S.

Description

NEIGHBORHOOD
CONTEXT

1696 - SANTA ROSA MM

SANTA ROSA
MM

800 YOLANDA AVENUE
SANTA ROSA, CA 95404



233 CALIFORNIA ST
EL SEGUNDO
CALIFORNIA 90245
310 322 0022

Consultant

Revisions

Seal/Signature



Project Number
1096


Date
APRIL 2017

Scale
1/64" = 1'-0"

Description
SITE PLAN


PARKING SUMMARY	
72	STANDARD PARKING STALL
4	ACCESSIBLE PARKING STALL
1	BICYCLE RACK

1096 - SANTA ROSA MM

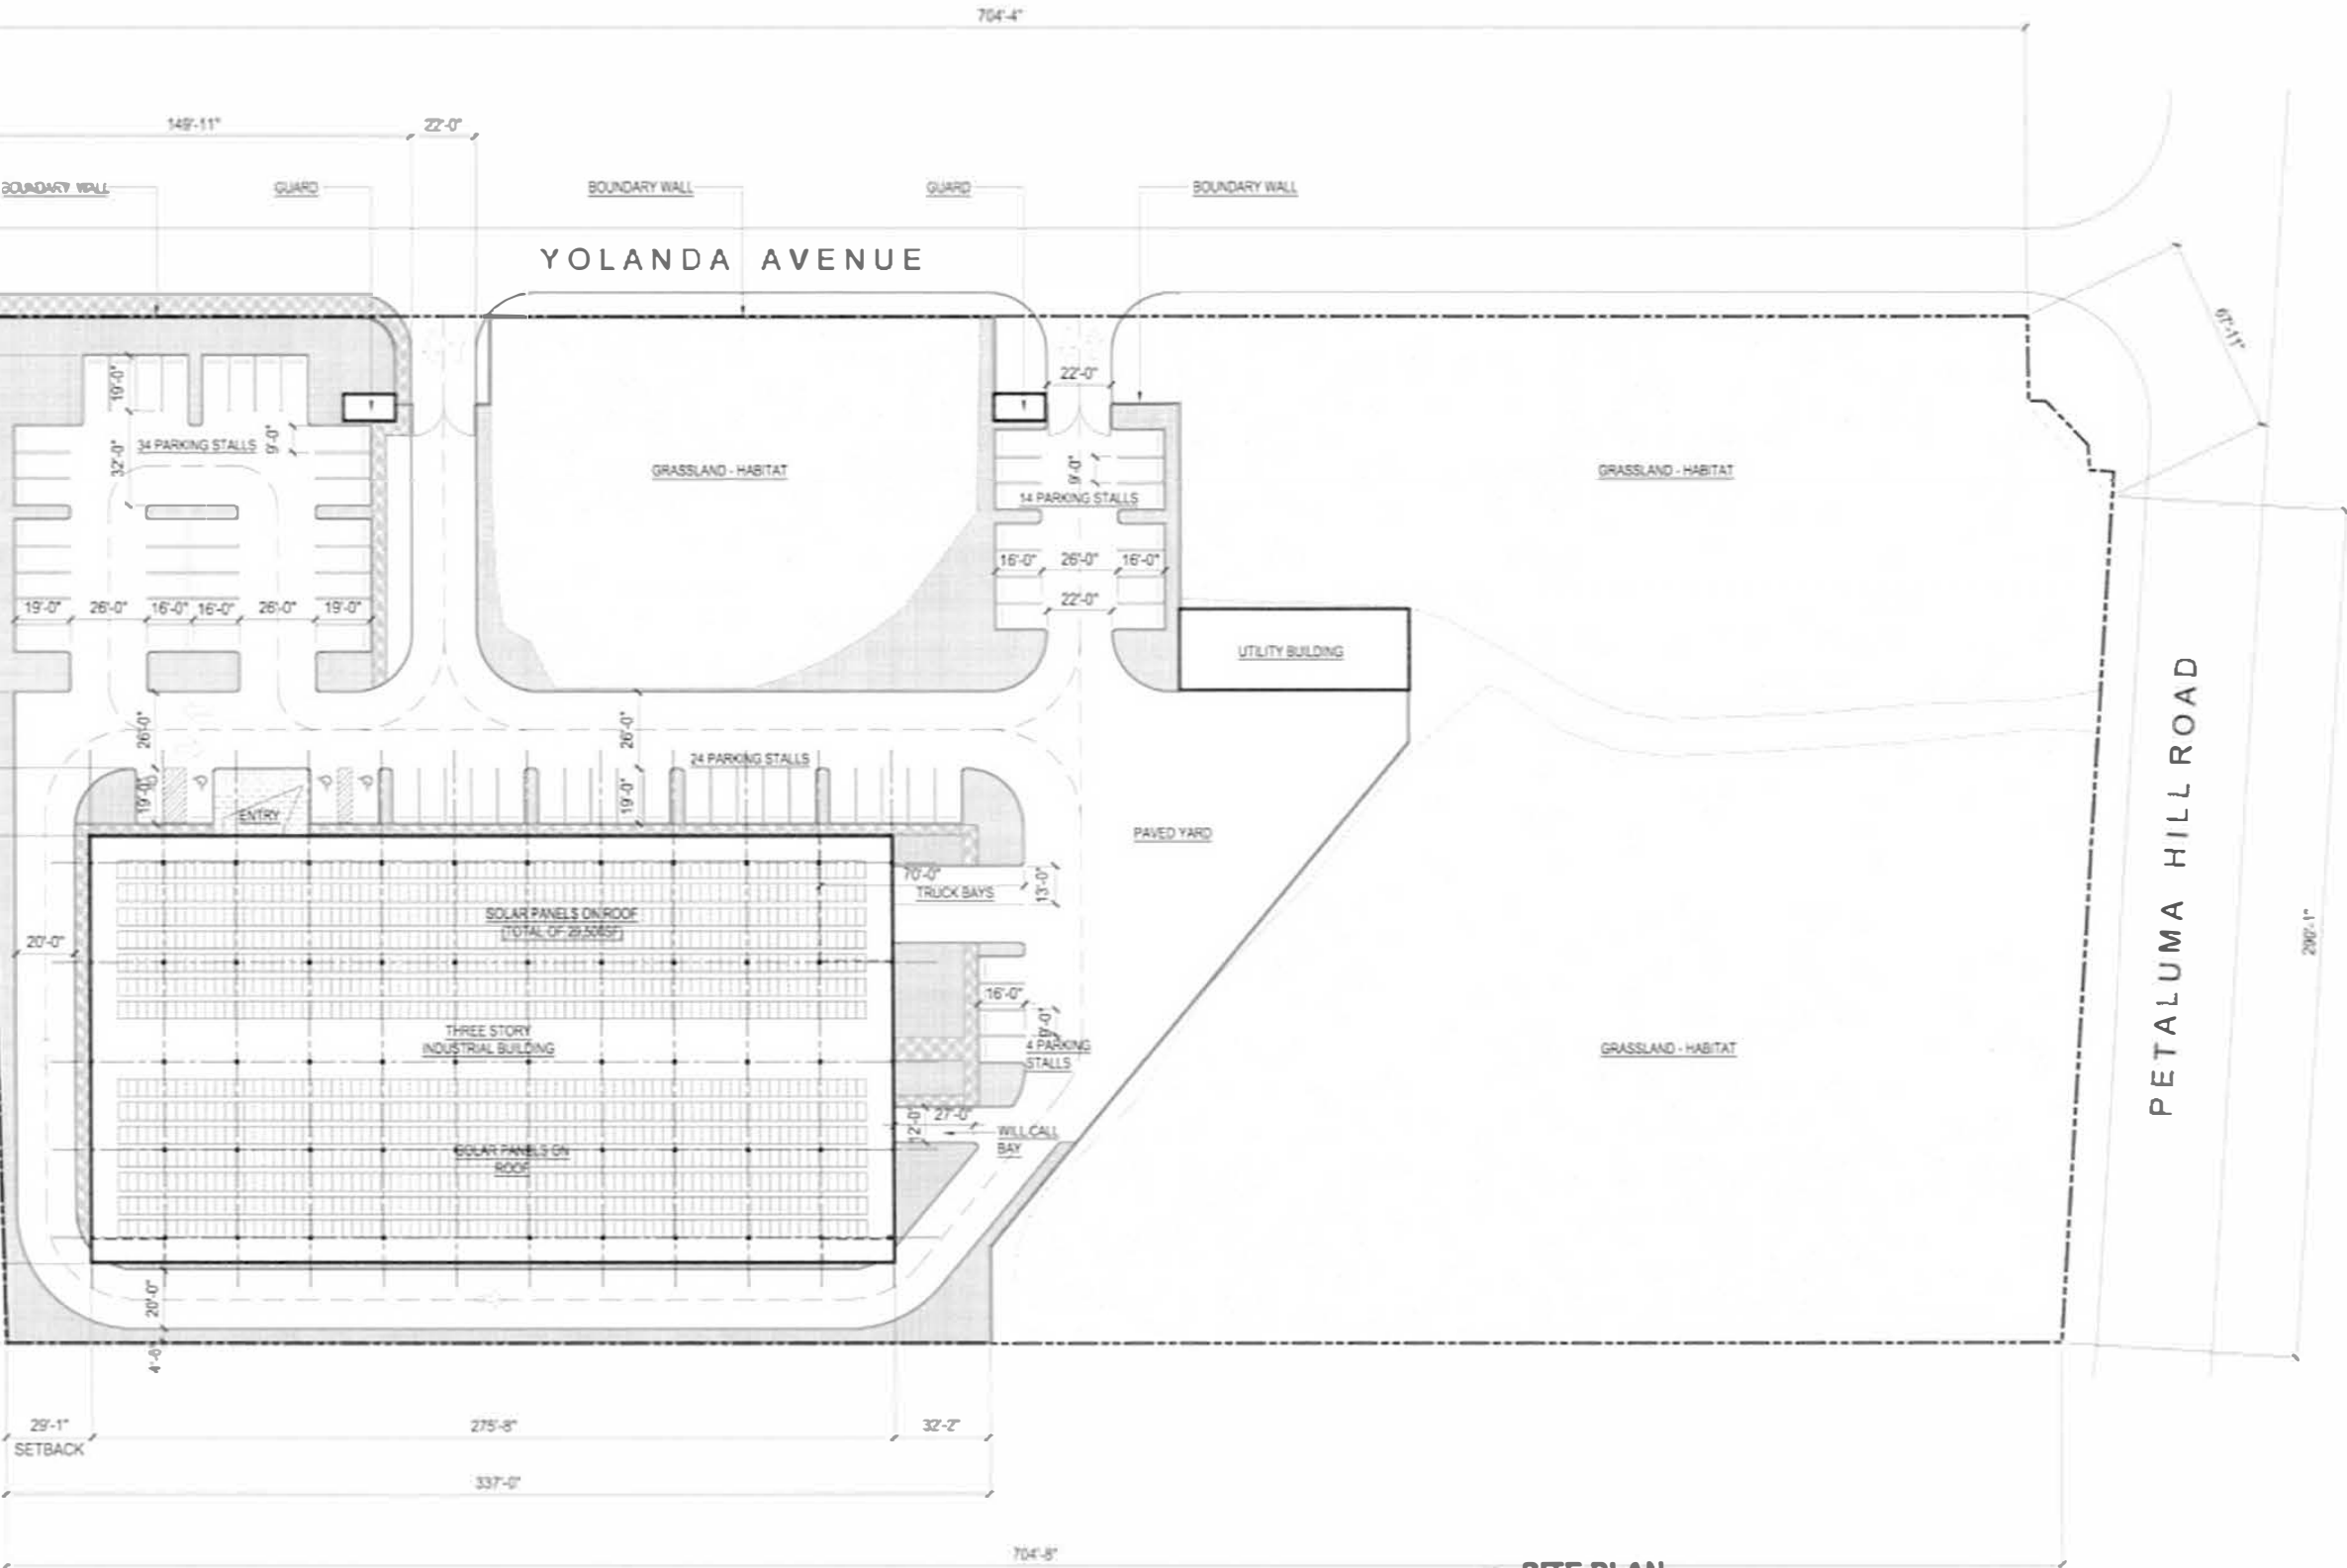


1 SITE PLAN
SCALE: 1/64" = 1'-0"

1 SITE PLAN
SCALE: 1/64" = 1'-0"

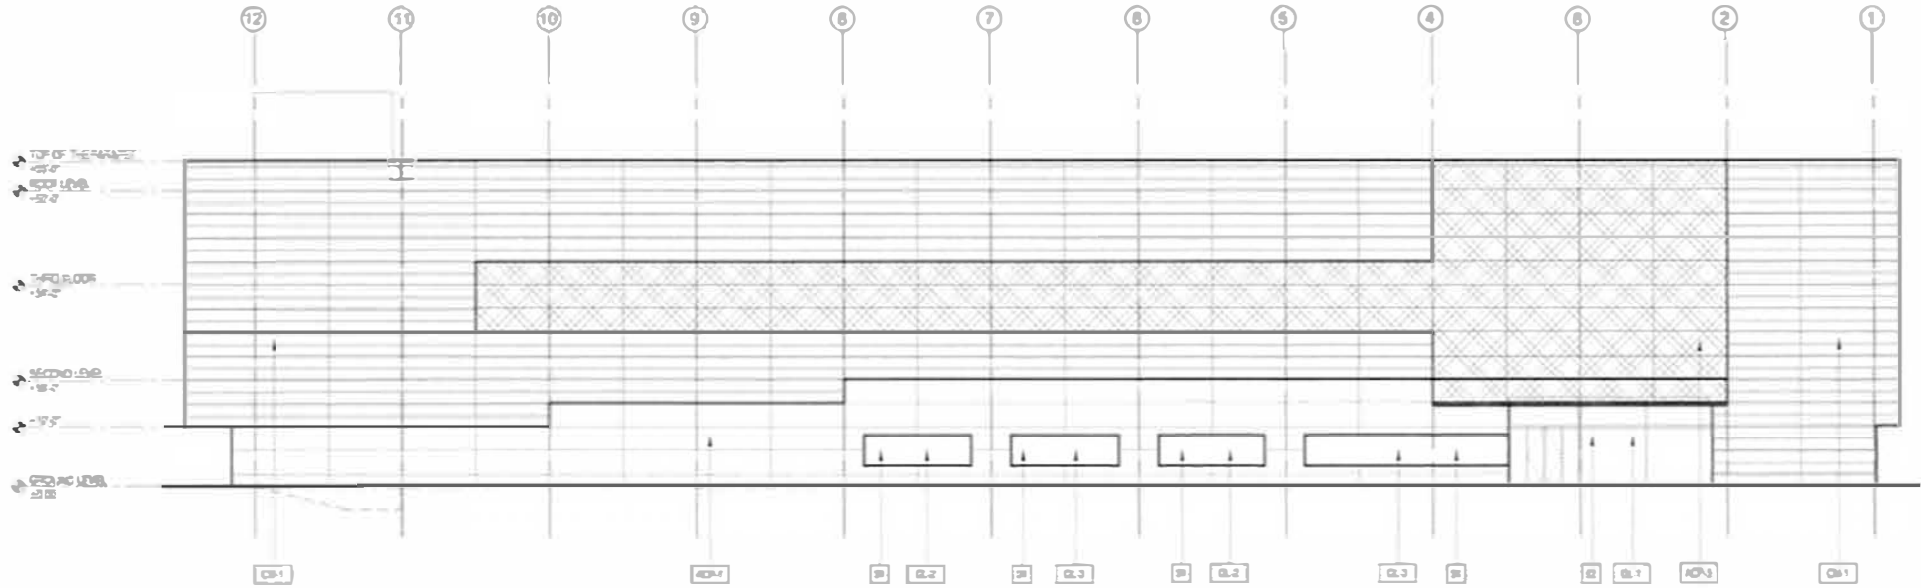

1 NORTH ELEVATION
SCALE: 1/32" = 1'-0"

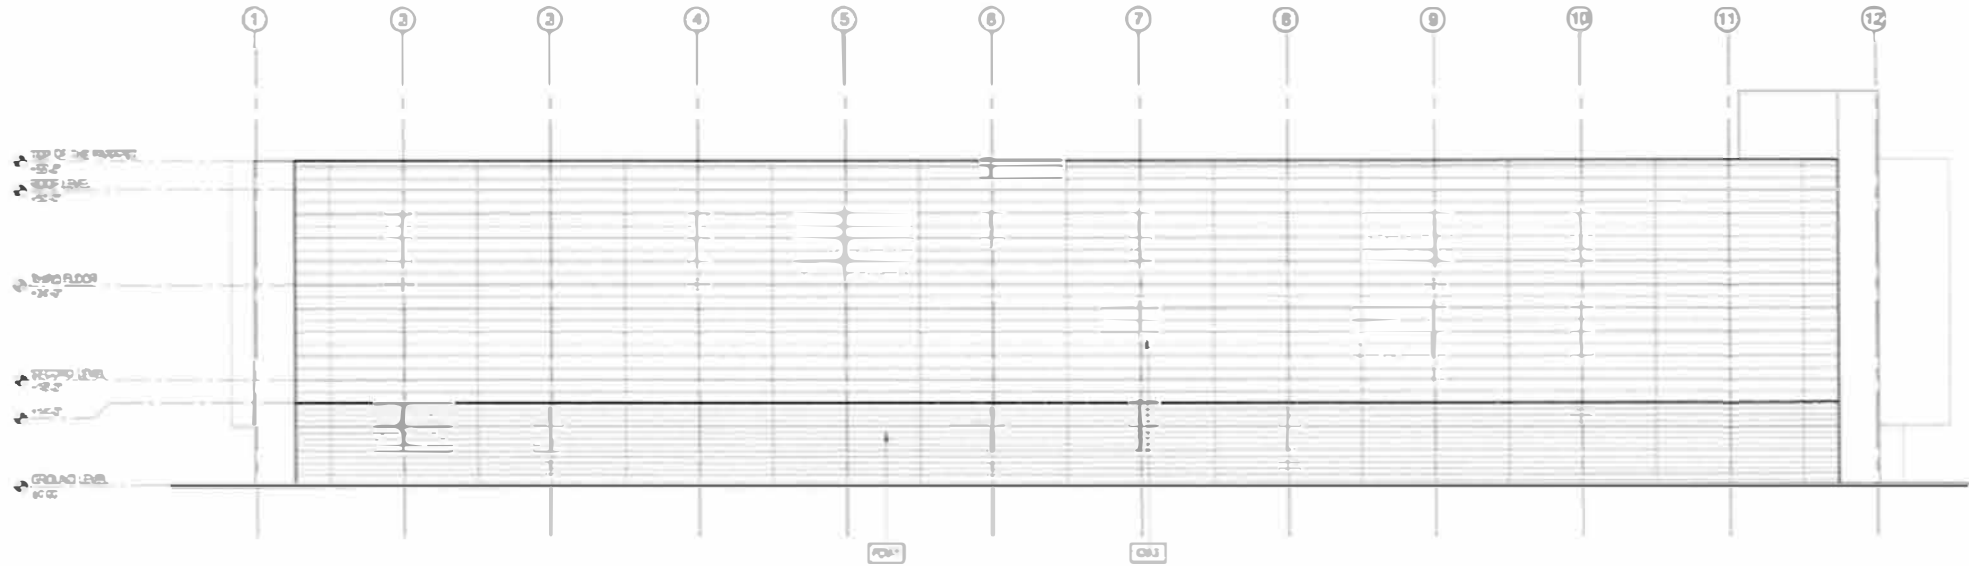

2 SOUTH ELEVATION
SCALE: 1/32" = 1'-0"

CONST. KEY NOTES

- ROLL UP DOOR
- STOREFRONT SYSTEM
- DOOR
- WINDOW
- POST

SANTA ROSA
MM

800 YOLANDA AVENUE
SANTA ROSA, CA 95404



233 CALIFORNIA ST.
EL SEGUNDO
CALIFORNIA 90245
310 322 0022

Consultant

Revisions

Signature



Project Number
1000


Date
APRIL 2017

Scale
1/32" = 1'-0"


Description
ELEVATIONS

MATERIAL SCHEDULE

METAL PANELS												
MARK	DESCRIPTION	MANUFACTURER	SIZES	TYPE	COLOR	SIZE	FINISH	GROUT	LOCATION	LETS	CONCAT	COMMENTS
GL-1	CORRUGATED METAL	TBD			COLOR 1							
GL-2	CORRUGATED METAL	TBD			COLOR 2							
GL-3	CORRUGATED METAL	TBD			COLOR 3							
GL-4	PERFORATED CORRUGATED METAL	TBD										
GL-5	ALUMINUM COMPOSITE PANEL	TBD			TYPE 1							
GL-6	ALUMINUM COMPOSITE PANEL	TBD			TYPE 2							
GL-7	ALUMINUM COMPOSITE PANEL	TBD		PAINTED	TYPE 3							
GLASS												
MARK	DESCRIPTION	MANUFACTURER	SIZES	TYPE	COLOR	SIZE	FINISH	GROUT	LOCATION	LETS	CONCAT	COMMENTS
GL-1	CLERK TEMPERED GLASS	TBD		CLERK TEMPERED GLASS					RECEPTION ENTRANCE			
GL-2	CLERK GLASS	TBD		CLERK GLASS					CONFERENCE ROOM AND OFFICES			

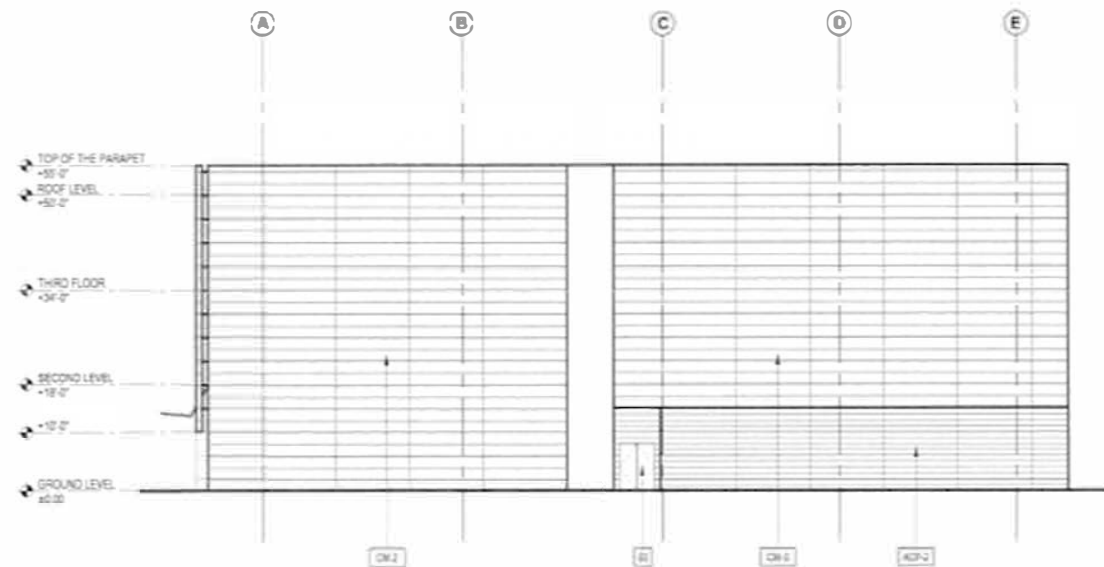

1 WEST ELEVATION
SCALE: 1/32" = 1'-0"

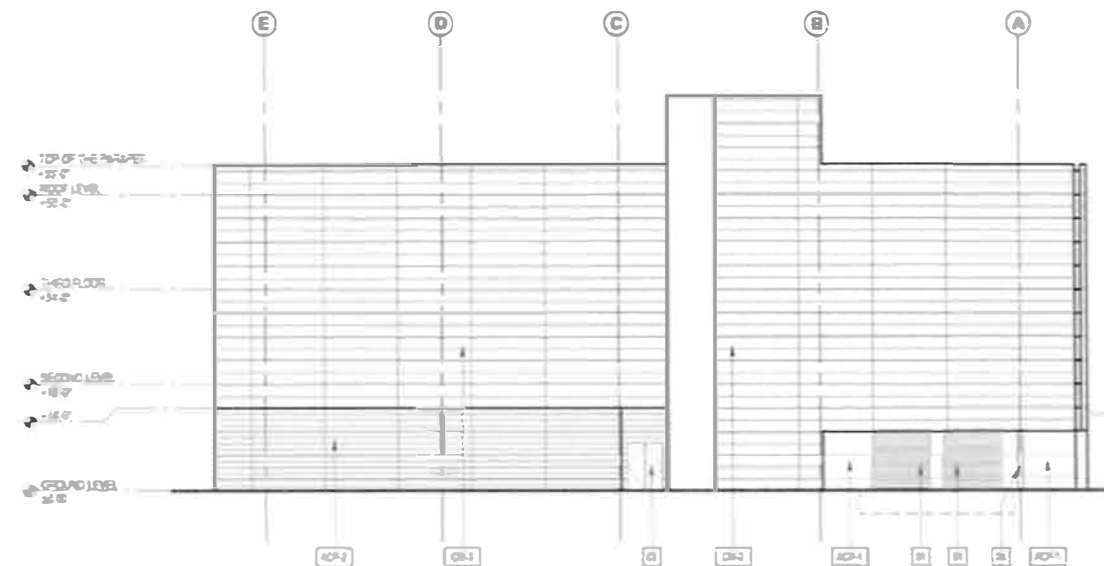

2 EAST ELEVATION
SCALE: 1/32" = 1'-0"

CONST. KEY NOTES

- 01 ROLL UP DOOR
- 02 STOREFRONT SYSTEM
- 03 DOOR
- 04 WINDOW
- 05 POST

SANTA ROSA
MM

800 YOLANDA AVENUE
SANTA ROSA, CA 95404



233 CALIFORNIA ST.
EL SEGUNDO
CALIFORNIA 90245
310 322 0022

Consultant

Revisions

Seal/Signature



Project Number
1696

Date
APRIL 2017

Scale
1/32" = 1'-0"

Description
ELEVATIONS

1696 - SANTA ROSA MM



**SANTA ROSA
MM**

800 YOLANDA AVENUE
SANTA ROSA, CA 95404



233 CALIFORNIA ST
EL SEGUNDO
CALIFORNIA 90245
310 322 0022

Consultant

Revisions

Seal/Signature



Project Number
1896

Date
APRIL 2017

Scale
N.T.S.

Description
NORTH
ELEVATION

1896 - SANTA ROSA MM



SANTA ROSA
MM

800 YOLANDA AVENUE
SANTA ROSA, CA 95404



233 CALIFORNIA ST.
EL SEGUNDO
CALIFORNIA 90245
310 322 0022

Consultant

Revisions

Seal/Signature




Project Number
1696

Date
APRIL 2017

Scale
N.T.S.

Description
SOUTH
ELEVATION

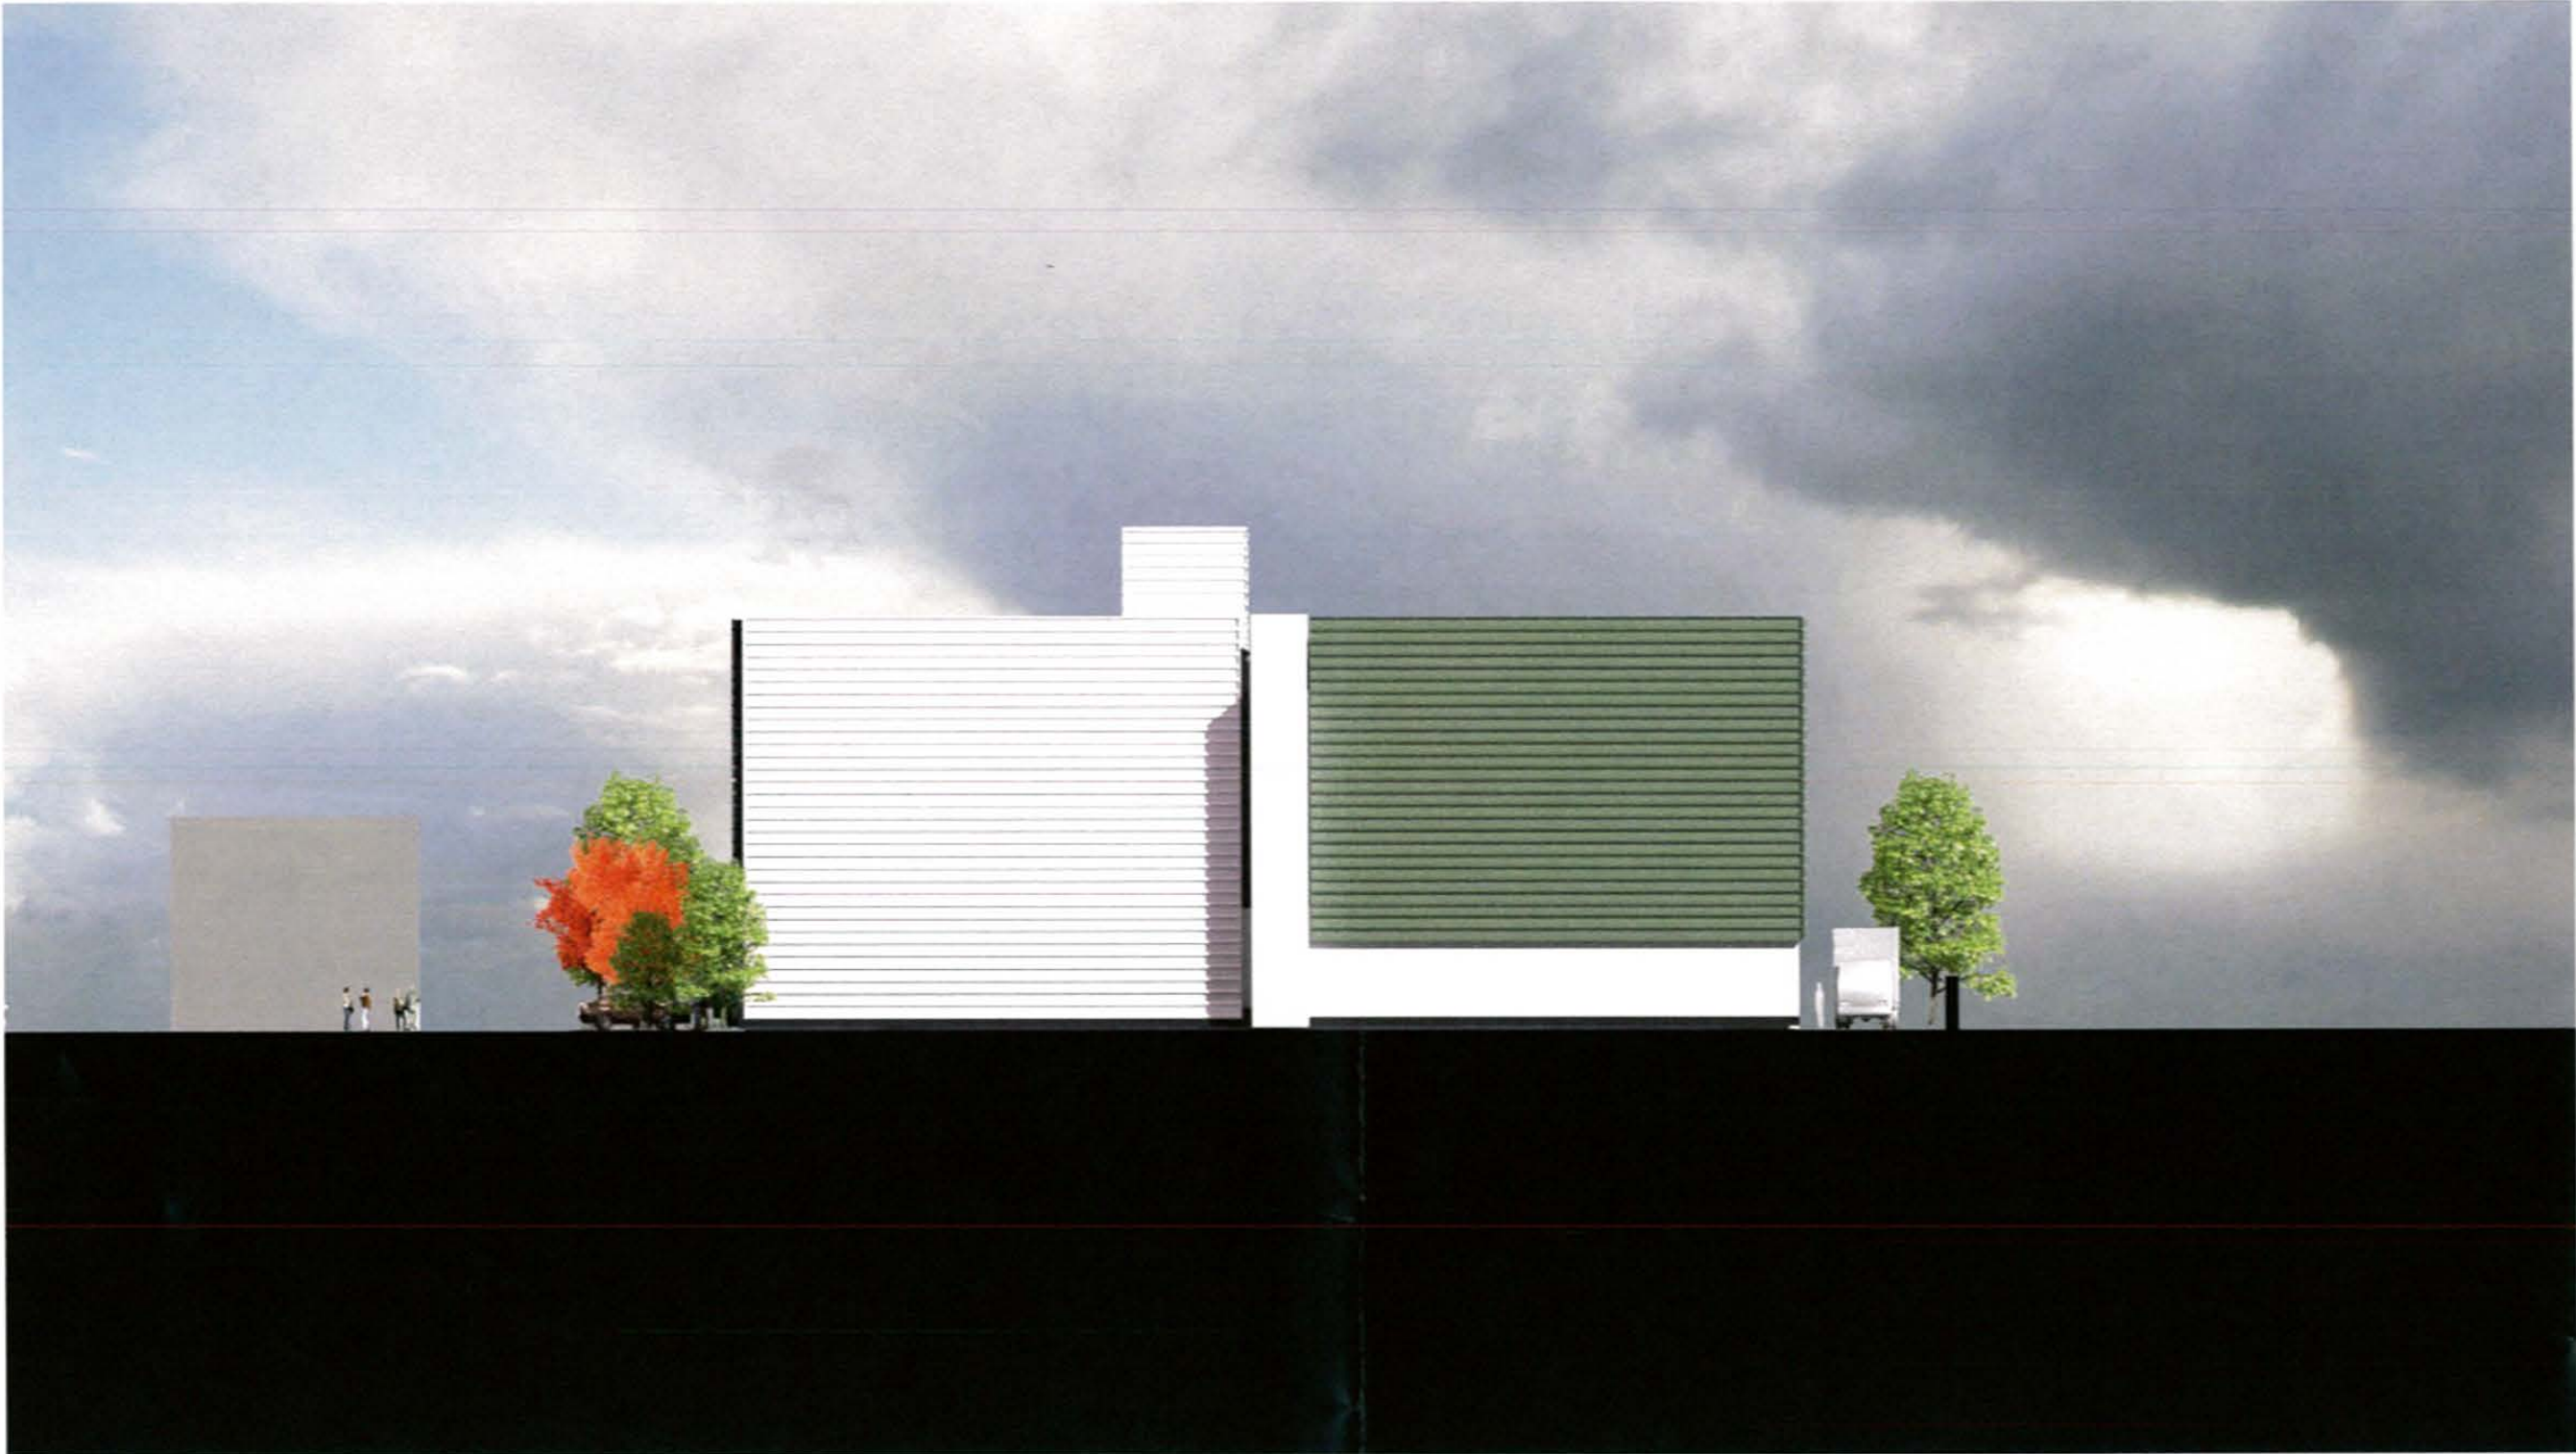

**SANTA ROSA
MM**

800 YOLANDA AVENUE
SANTA ROSA, CA 95404



233 CALIFORNIA ST.
EL SEGUNDO
CALIFORNIA 90245
310 322 0022

Consultant

Revisions

Seal/Signature



Project Number
1696

Date
APRIL 2017

Scale
N.T.S.

Description
**WEST
ELEVATION**



**SANTA ROSA
MM**

800 YOLANDA AVENUE
SANTA ROSA, CA 95404



233 CALIFORNIA ST.
EL SEGUNDO
CALIFORNIA 90245
310 322 0022

Consultant

Revisions

Seal/Signature



Project Number
1696

Date
APRIL 2017

Scale
N.T.S.

Description
EAST
ELEVATION



**SANTA ROSA
MM**

800 YOLANDA AVENUE
SANTA ROSA, CA 95404



233 CALIFORNIA ST.
EL SEGUNDO
CALIFORNIA 90245
310 322 0022

Consultant

Revisions

Seal/Signature



Project Number
1696

Date
APRIL 2017

Scale
N.T.S.

Description
BIRDS EYE VIEW