



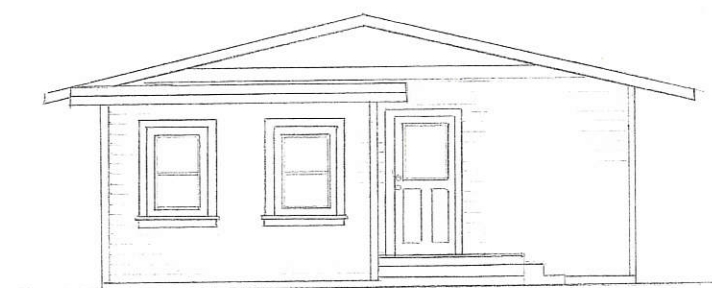


— FRONT —



— REAR —

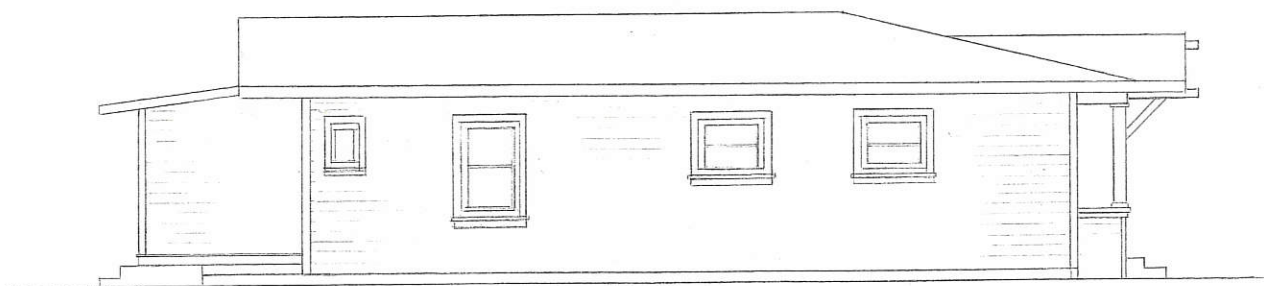

— WEST SIDE —

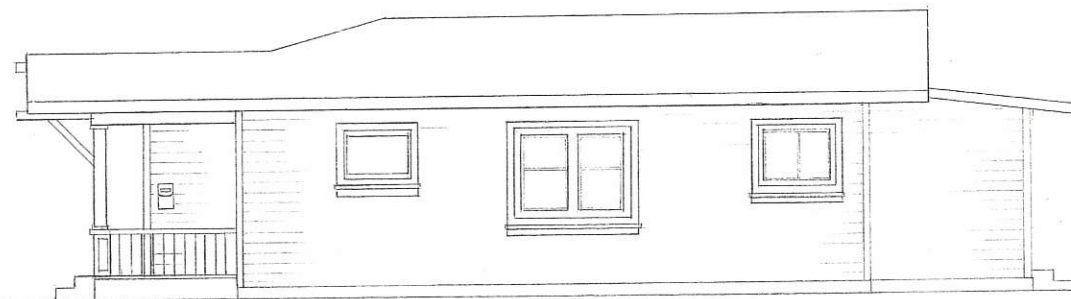

— EAST SIDE —

SCALE: 1/2" = 1'-0" APPROX.

— ELEVATION VIEWS —
BEFORE PROPOSED SIDING UPGRADE
FOR
THE MILLERICK RESIDENCE
645 PINE ST. SANTA ROSA, CA.

PLANNING & ECONOMIC
DEVELOPMENT DEPARTMENT


FEB 02 2017

CITY OF SANTA ROSA
Santa Rosa, CA


© D.P. MILLERICK
6-4-16 @ SEBASTOPOL, CA.




— FRONT —

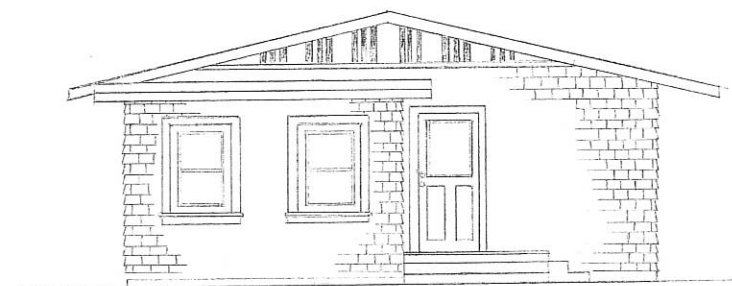

— REAR —

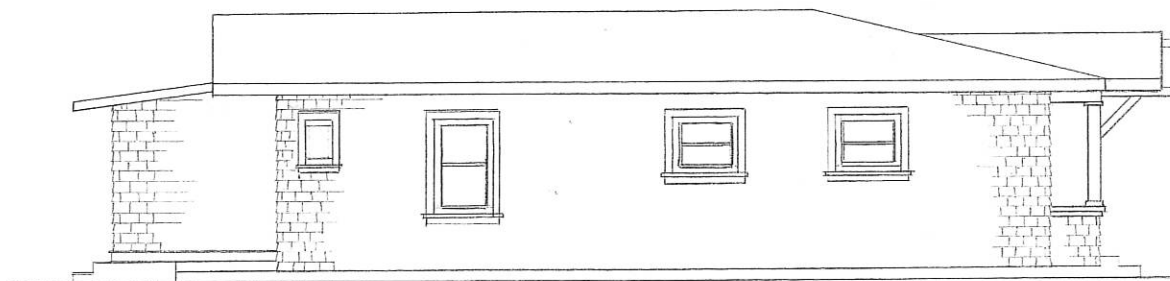

— WEST SIDE —

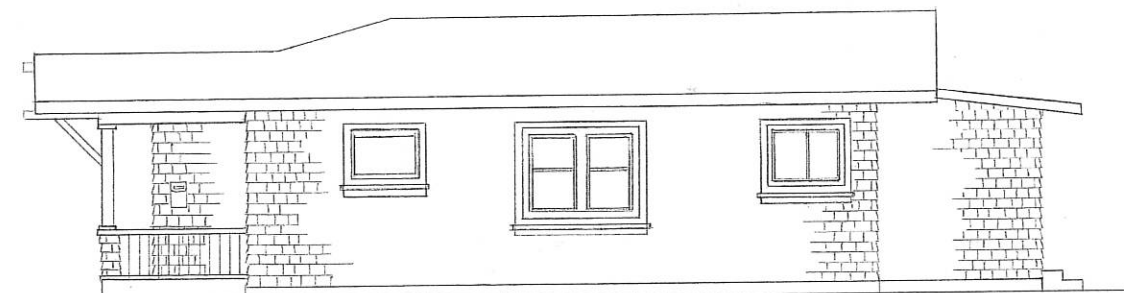


— EAST SIDE —

— ELEVATION VIEWS —
AFTER PROPOSED SIDING UP GRADE
FOR
THE MILLERICK RESIDENCE
645 PINE ST. SANTA ROSA, CA.

SCALE: $\frac{1}{2}$ " = 1'-0" APPROX.

© D.P. MILLERICK
6-4-16 @ SEBASTOPOL, CA.

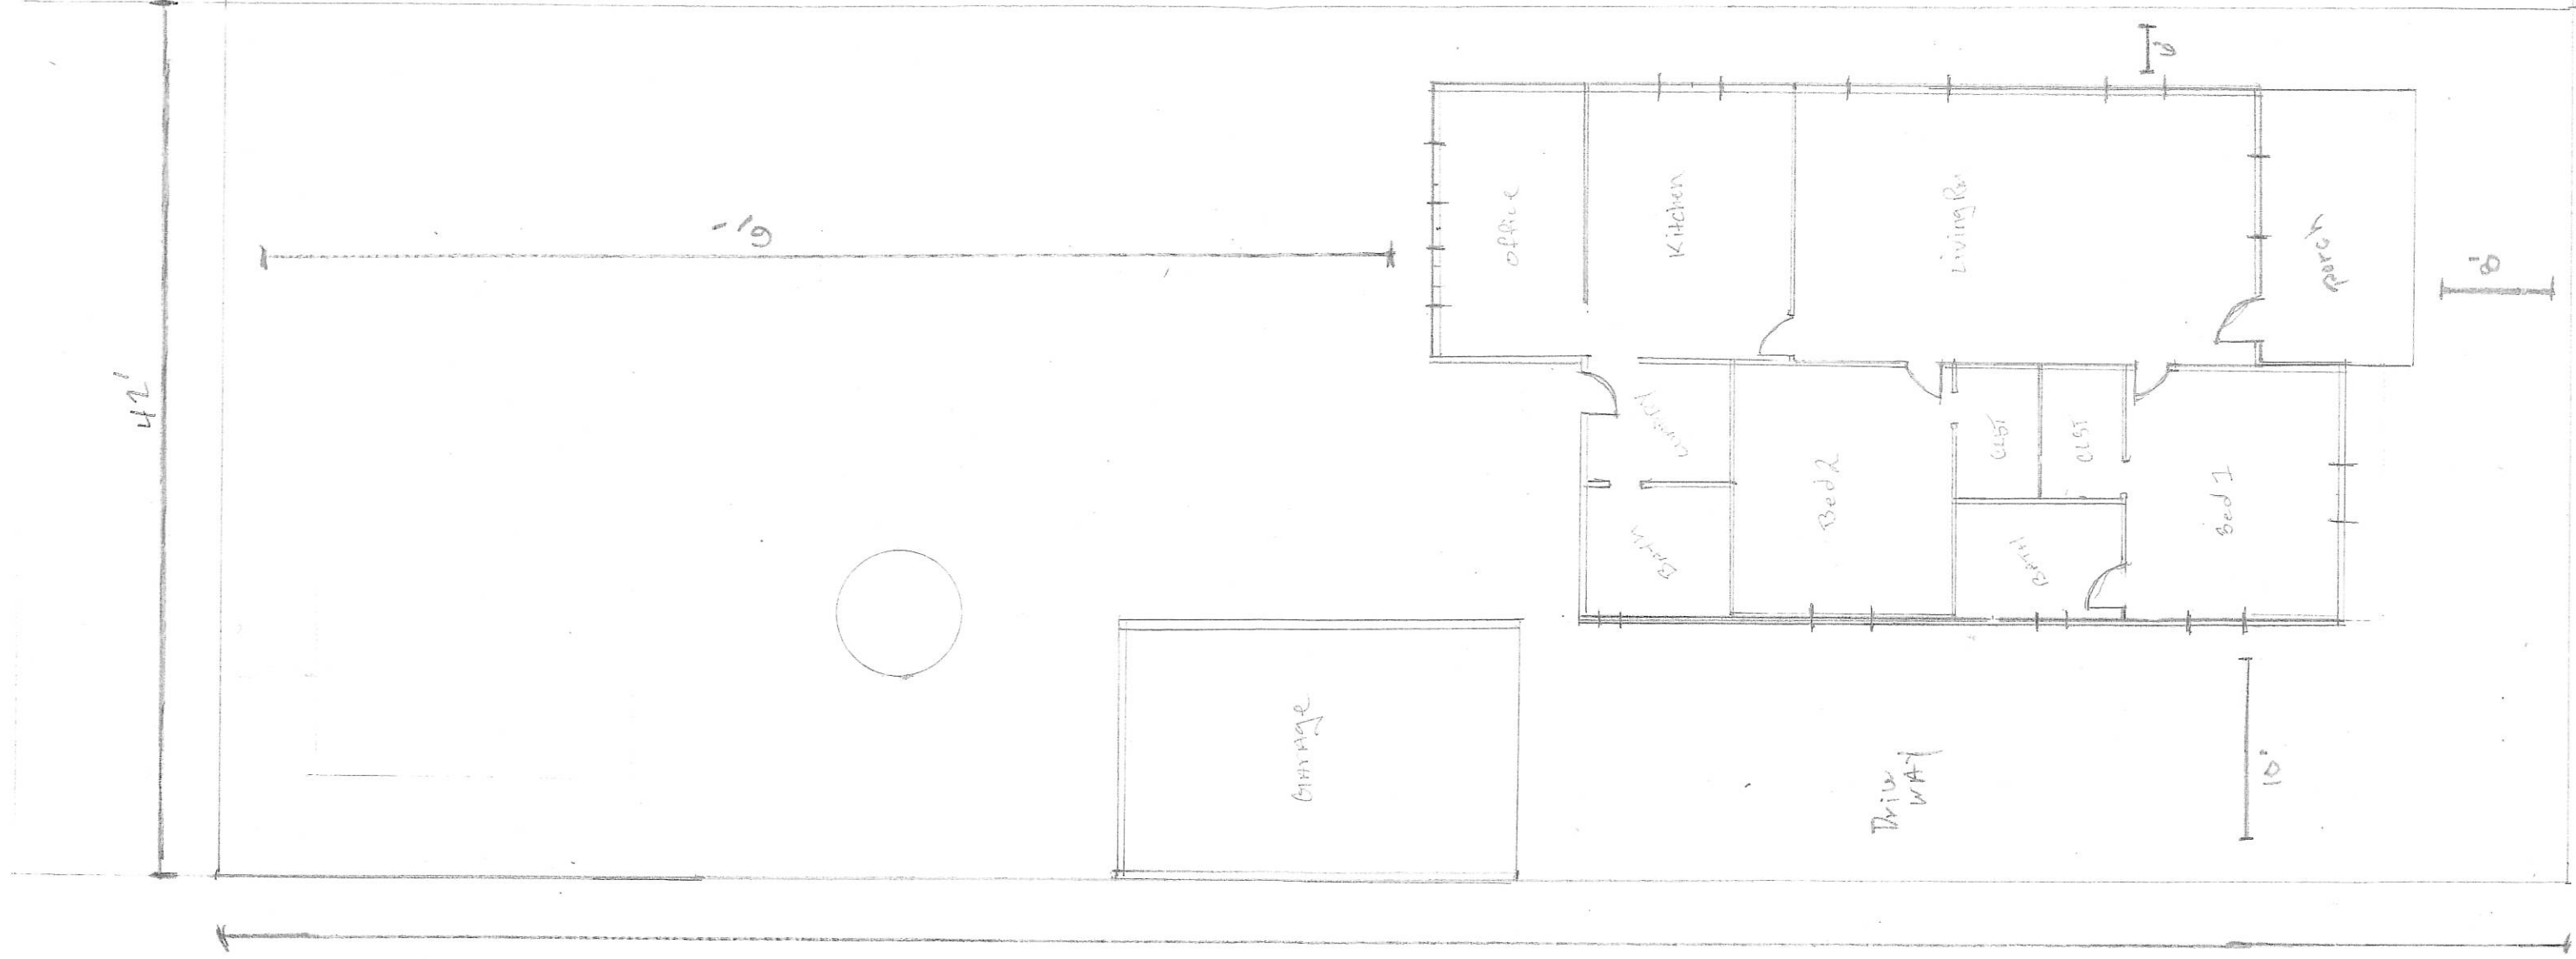

120'

045 Pine St



1/28/2013

Scale 1: 1,048

0 Miles 0.02

