




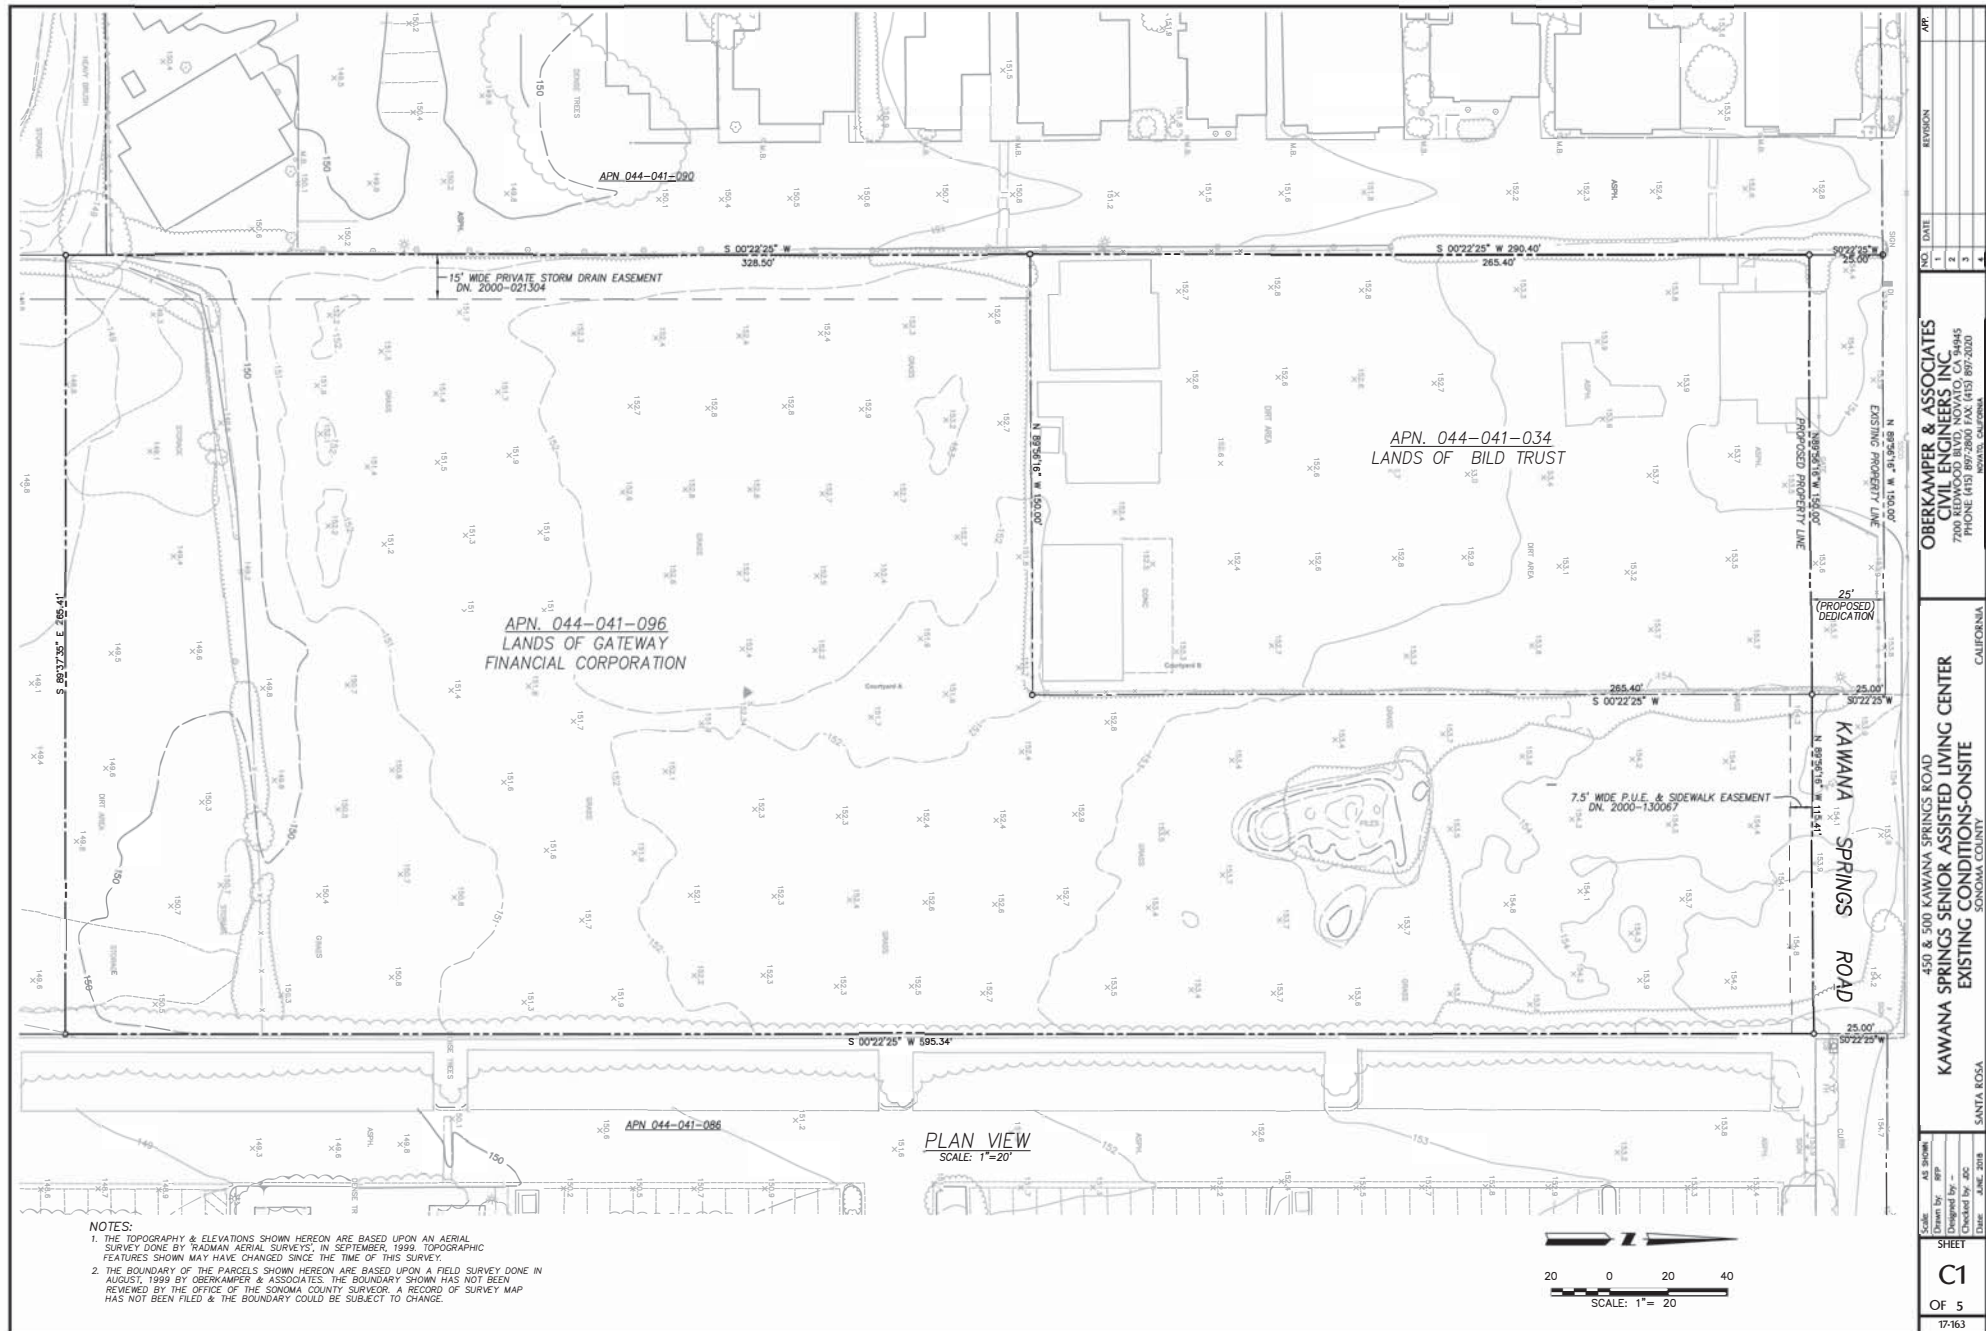


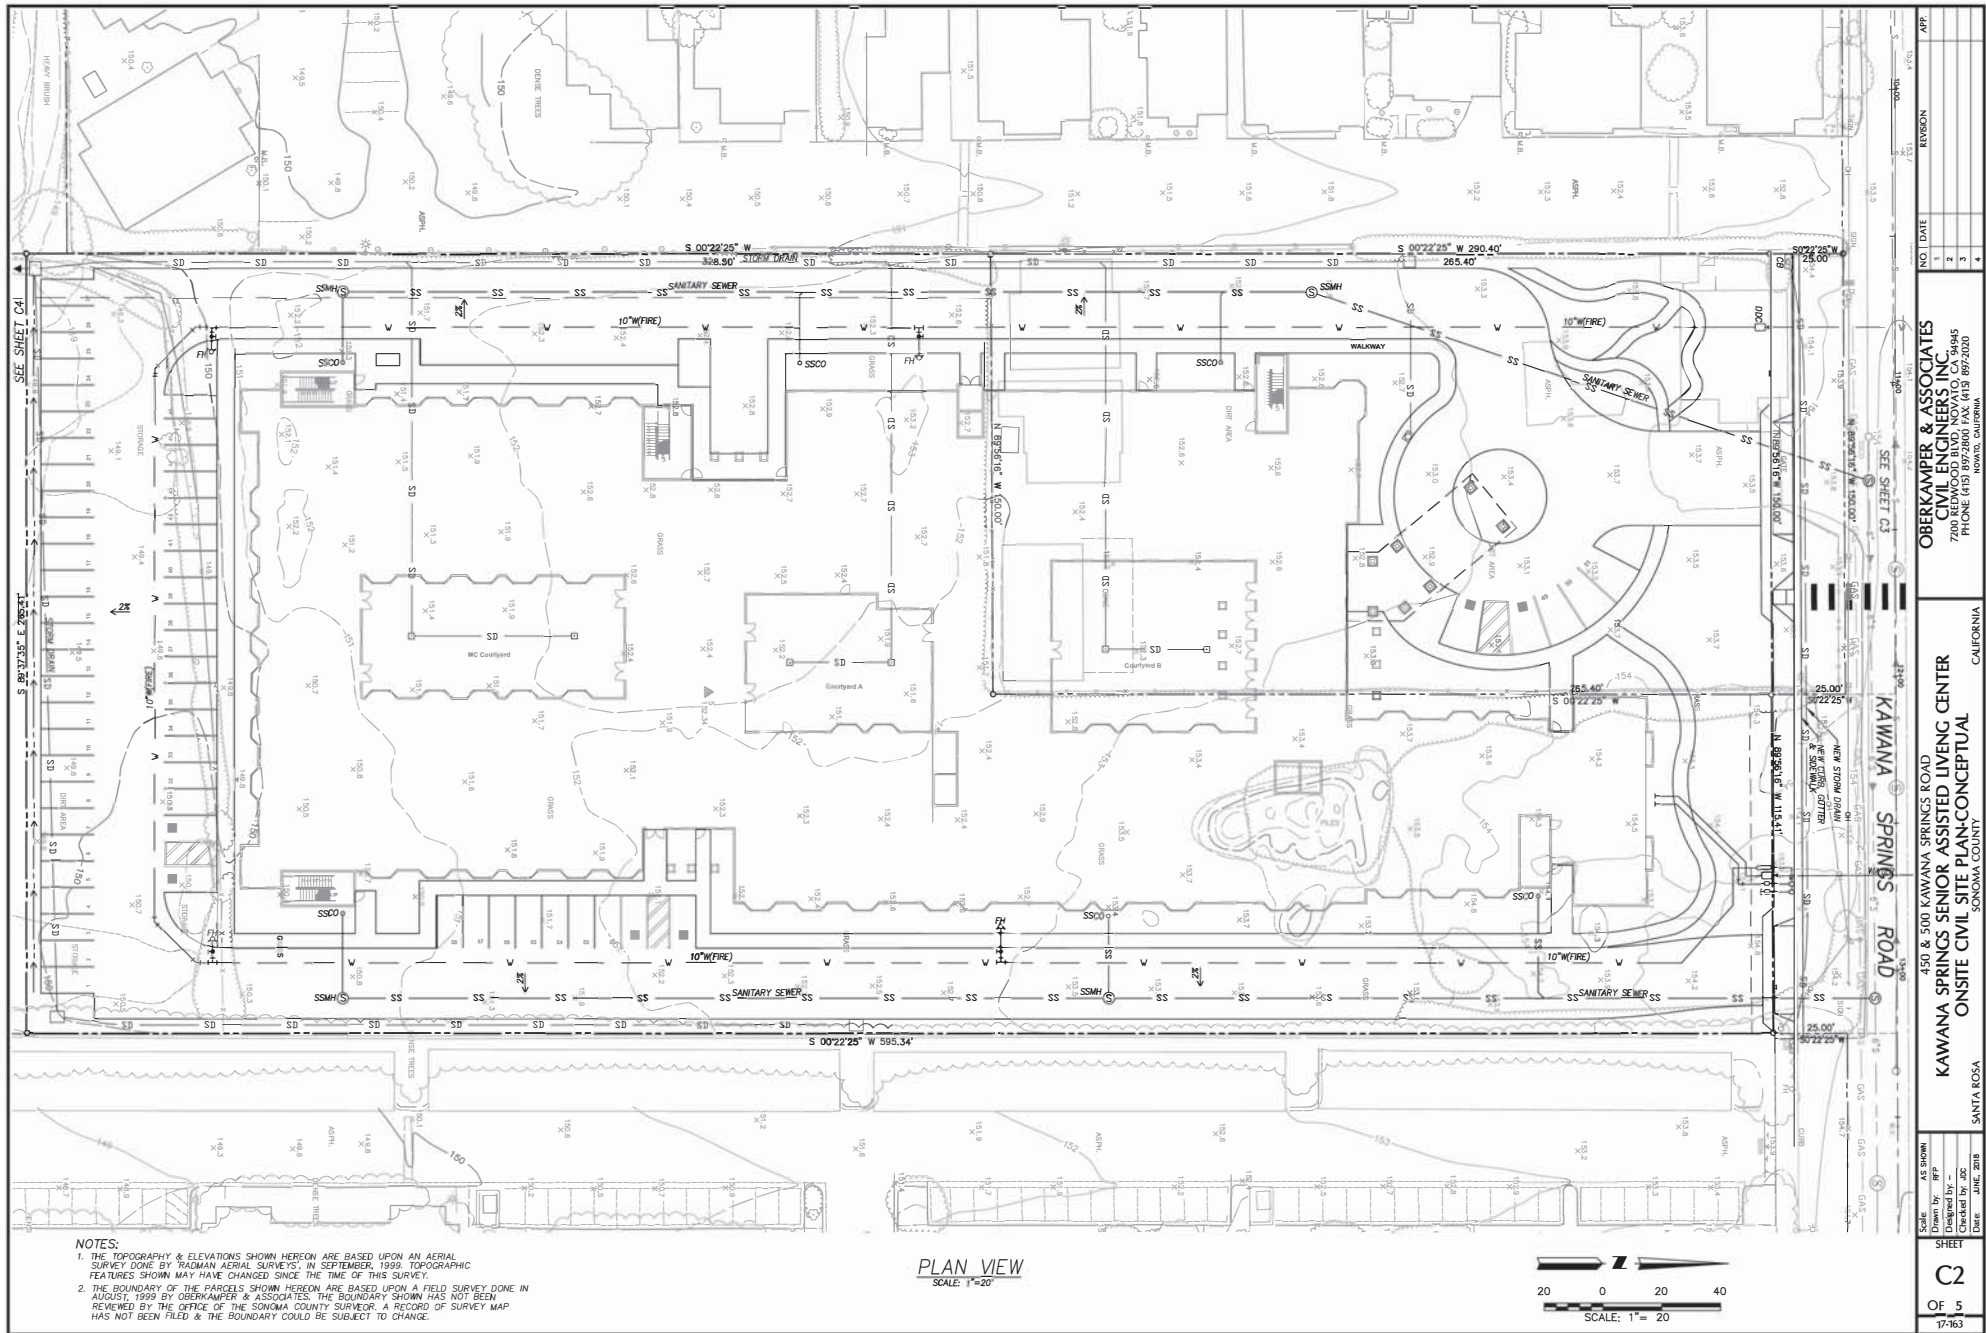

\\WP0\Documents\Judy\2017\17-183 500 Kawana Springs Road, Santa Rosa\DWG\CONCEPTUAL DESIGN\183_CONCEPTUAL DESIGN SET.dwg 8/24/2018 8:58:58 AM

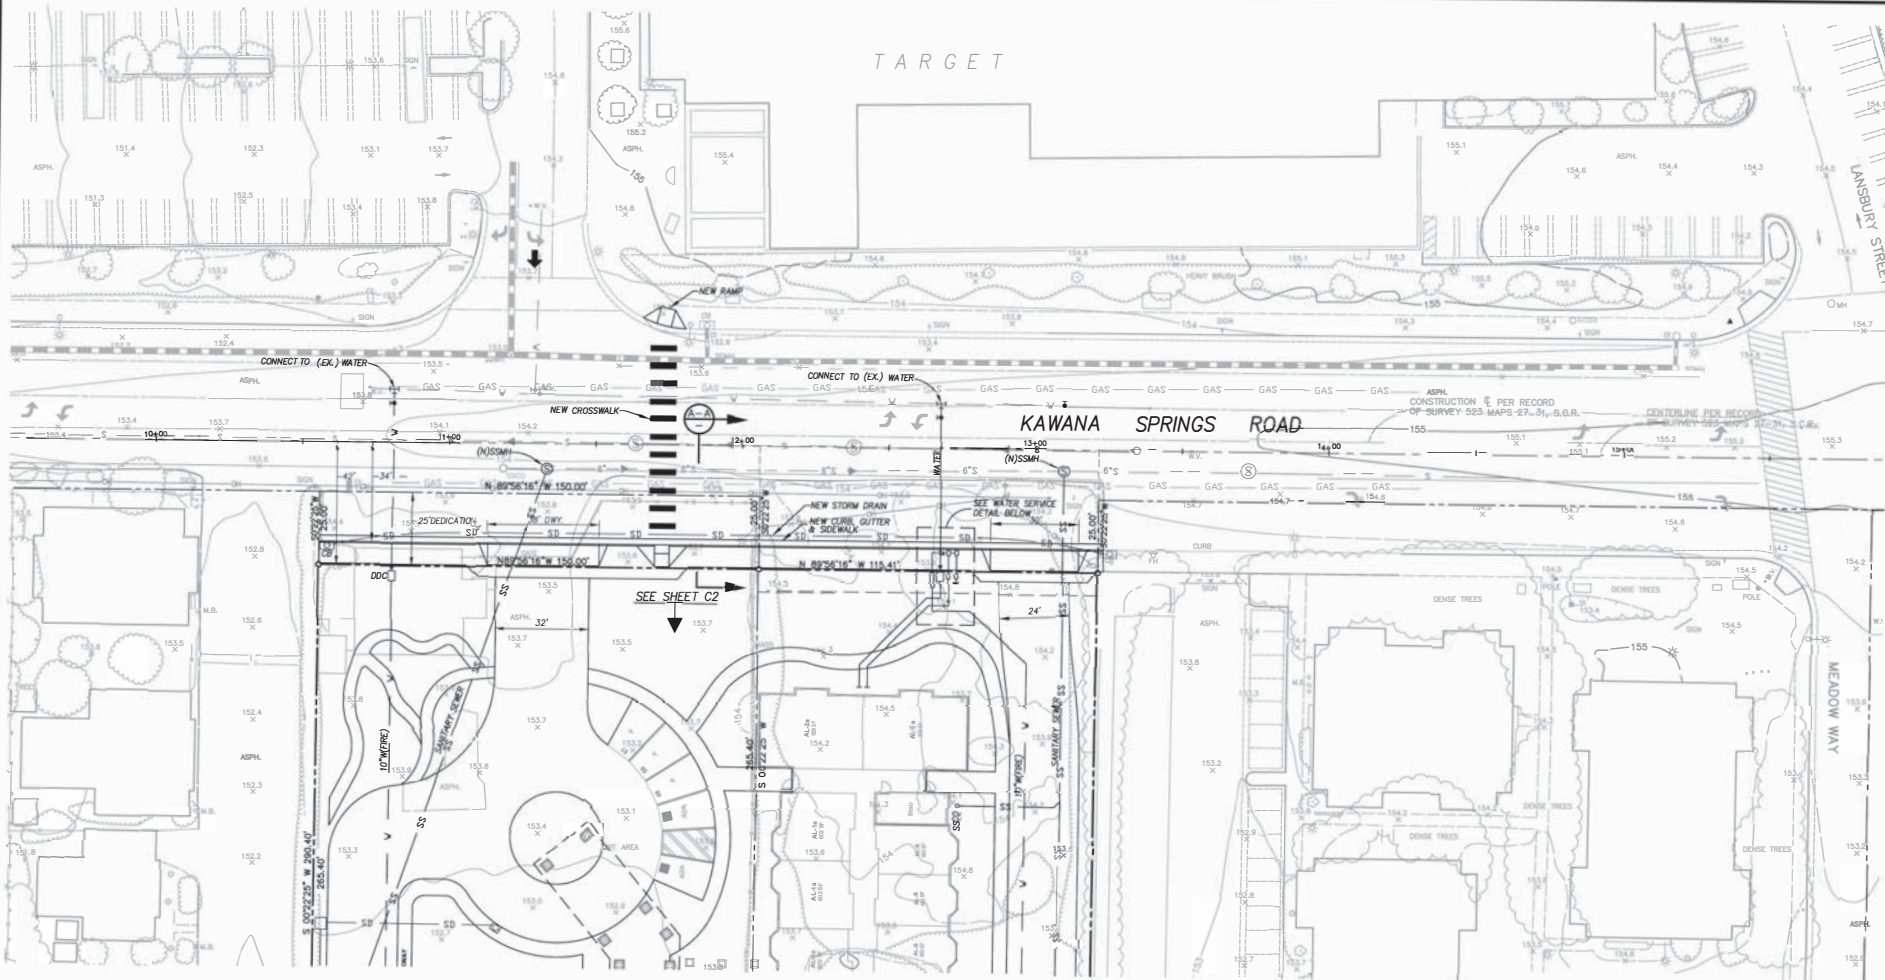


KAWANA SPRINGS ROAD
PLAN VIEW
SCALE: 1"=20'

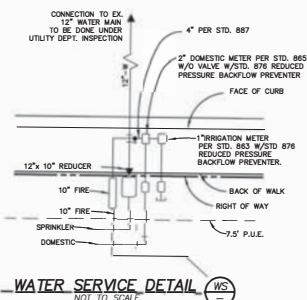

NOTES:

1. THE TOPOGRAPHY & ELEVATIONS SHOWN HEREON ARE BASED UPON AN AERIAL SURVEY DONE BY 'RADMAN AERIAL SURVEYS', IN SEPTEMBER, 1998. TOPOGRAPHIC FEATURES SHOWN MAY HAVE CHANGED SINCE THE TIME OF THIS SURVEY.
2. THE BOUNDARY OF THE PARCELS SHOWN HEREON ARE BASED UPON A FIELD SURVEY DONE IN AUGUST, 1999 BY OBERKAMPER & ASSOCIATES. THE BOUNDARY SHOWN HAS NOT BEEN REVIEWED BY THE OFFICE OF THE SONOMA COUNTY SURVEYOR. A RECORD OF SURVEY MAP HAS NOT BEEN FILED & THE BOUNDARY COULD BE SUBJECT TO CHANGE.

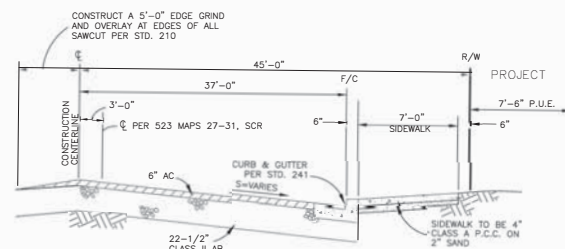

TYPICAL SECTION (LOOKING EAST)
KAWANA SPRINGS ROAD
NOT TO SCALE

NO.	DATE	REVISION
1		
2		
3		
4		

OBERKAMPER & ASSOCIATES
CIVIL ENGINEERS INC.
7280 REDWOOD BLVD., NOVATO, CA 94945
(PHONE) 415-892-1000 FAX 415-892-1000
NOVATO, CALIFORNIA

4450 & 500 KAWANA SPRINGS ROAD
KAWANA SPRINGS SENIOR ASSISTED LIVING CENTER
PUBLIC STREET IMPROVEMENTS-CONCEPTUAL
SONOMA COUNTY
CALIFORNIA
SANTA ROSA

Scale: As Shown
Drawn by: JRP
Designed by: JRP
Checked by: JRP
Date: 10-06-2018

SHEET
C3
OF 5
17-163



