




SITE PLAN
R&B DISPENSARY, INC DBA
MERCY WELLNESS SANTA ROSA
900 SANTA ROSA AVE

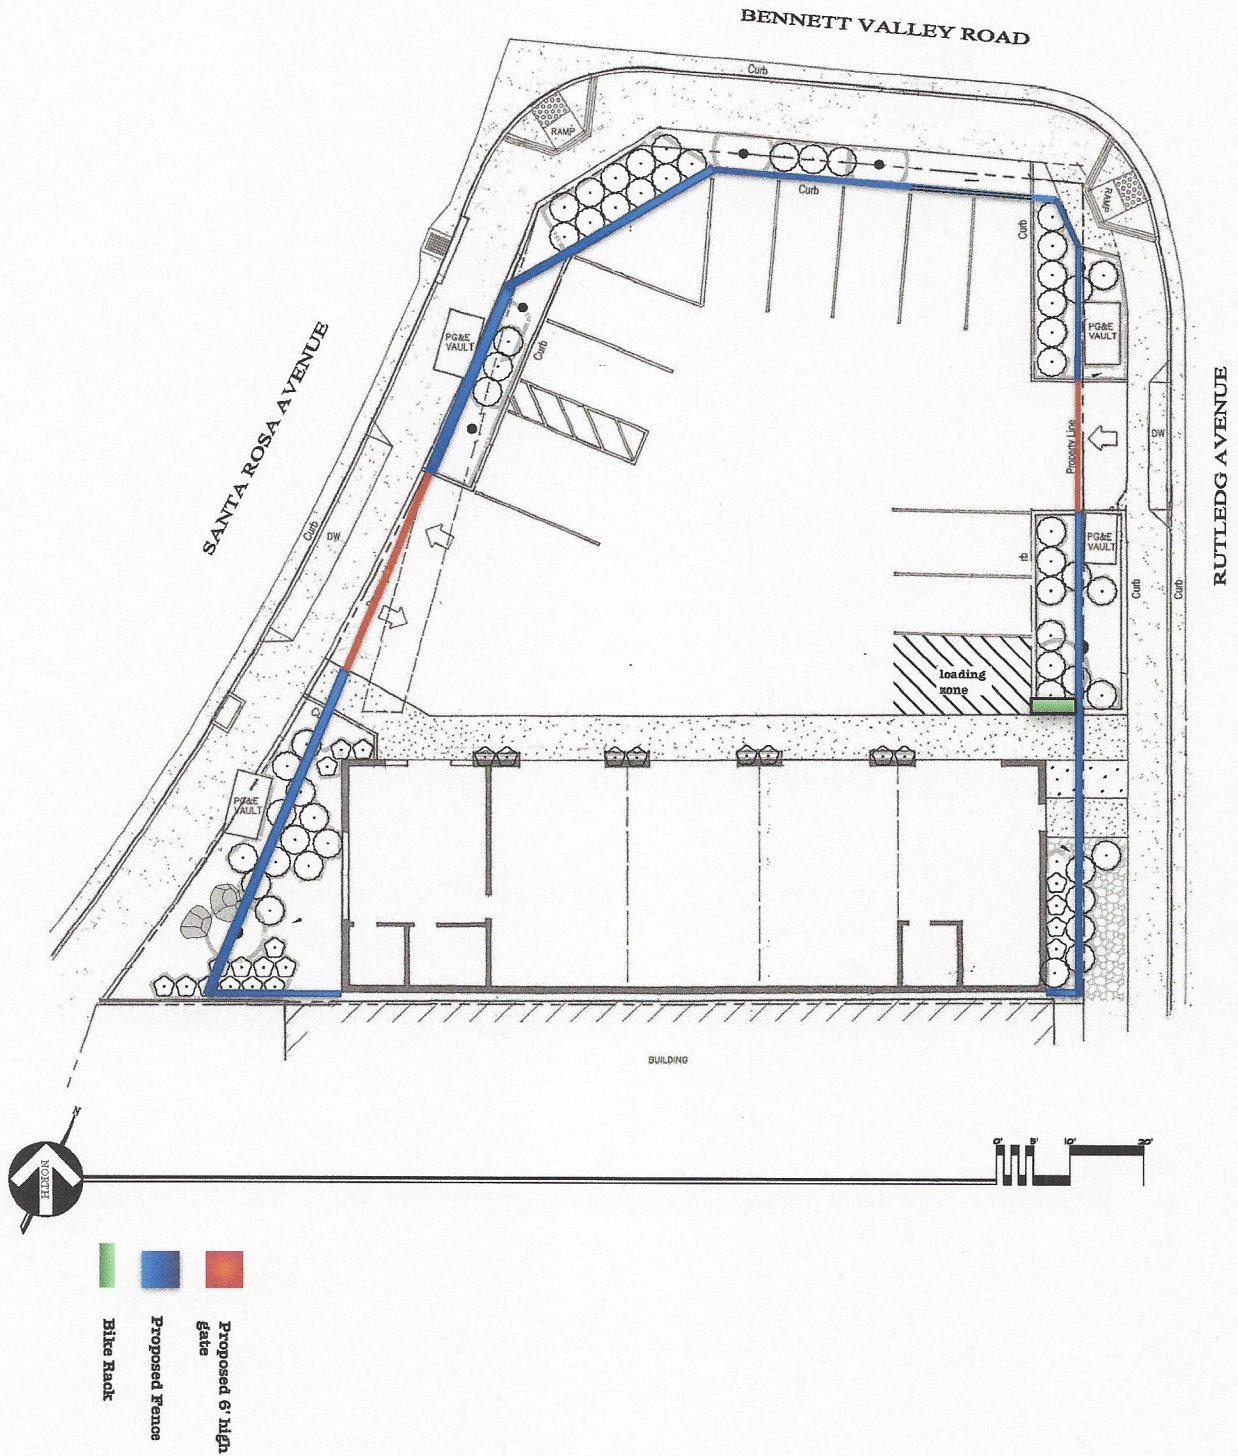

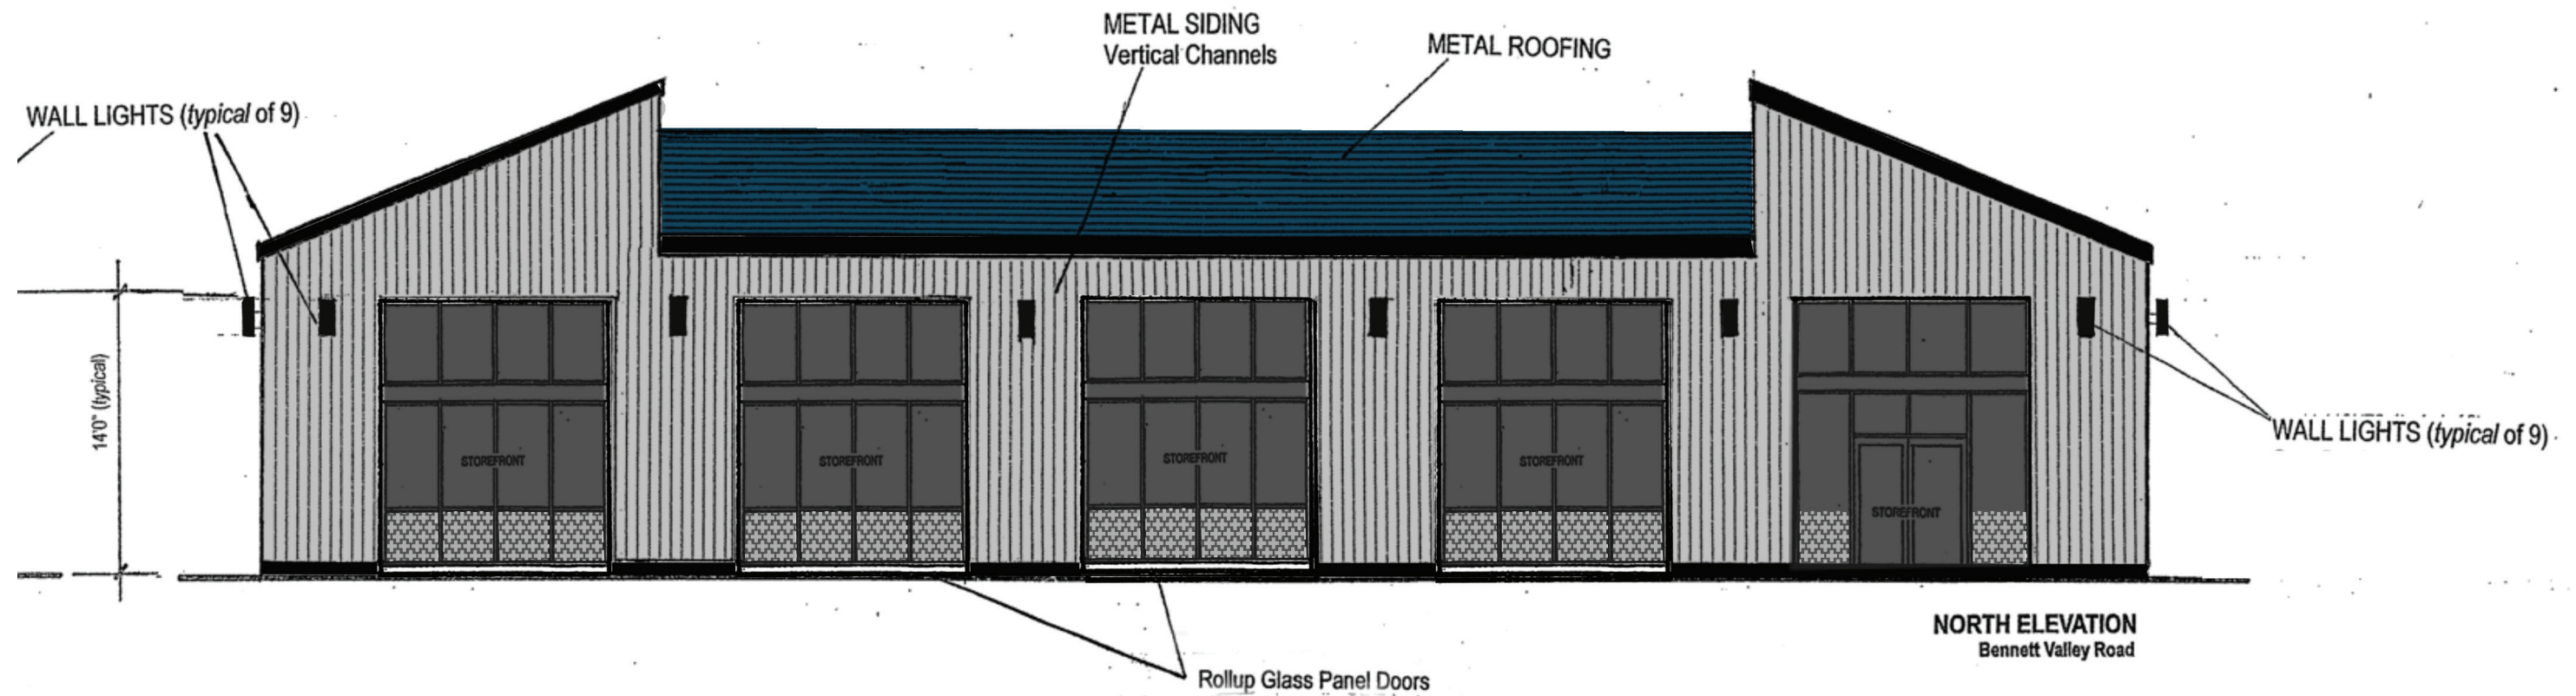

BUILDING ELEVATIONS
R&B DISPENSARY, INC
DBA MERCY WELLNESS
900 SANTA ROSA AVE
APN: 009.334.015

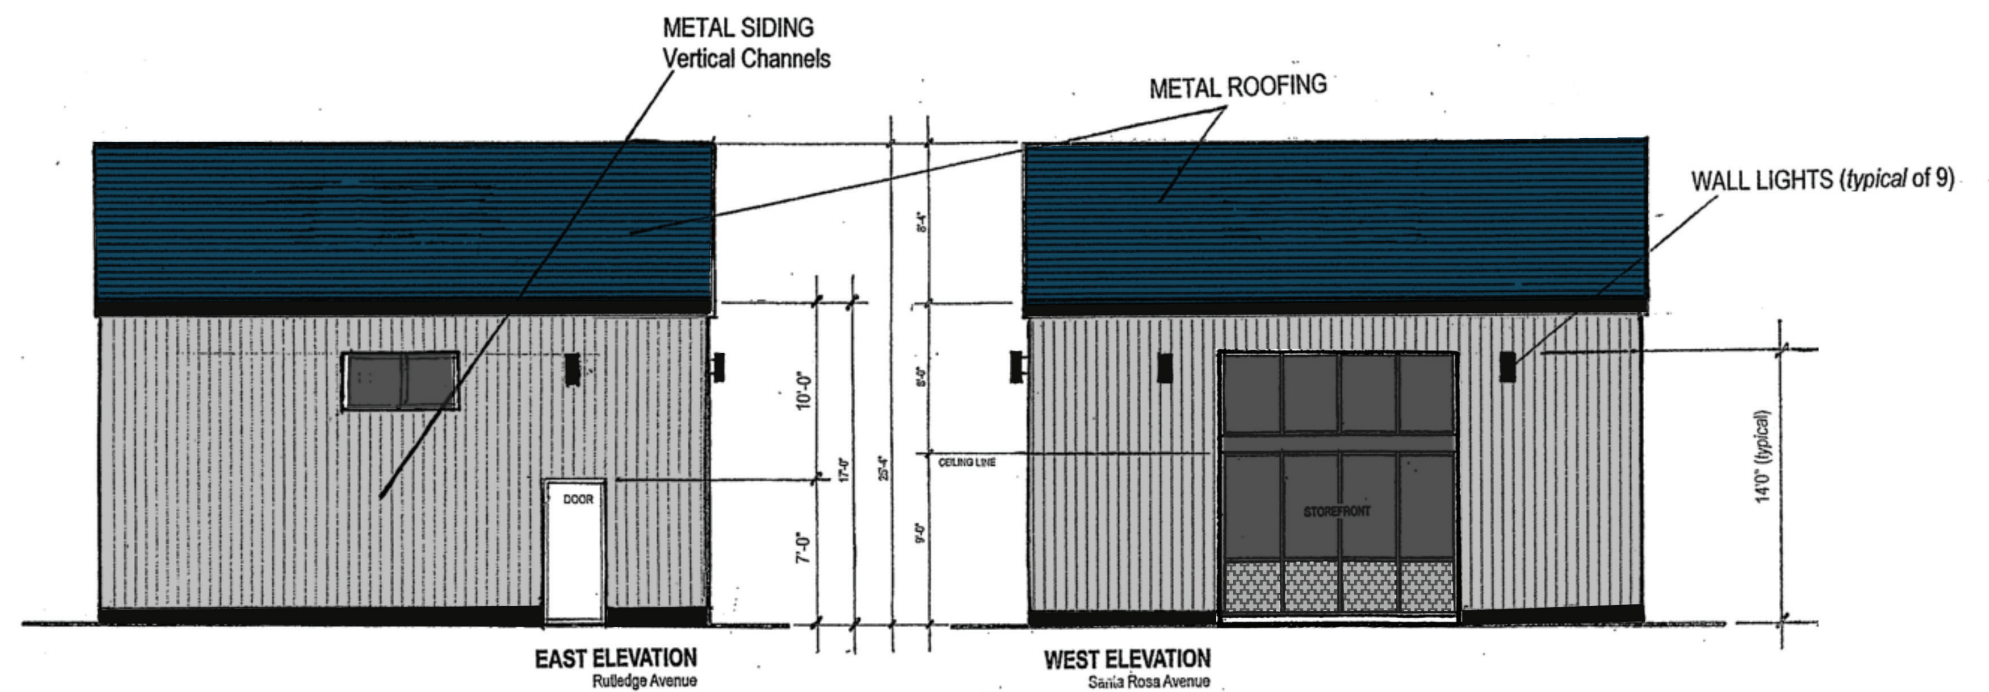

FLOOR PLAN
R&B DISPENSARY, INC DBA
MERCY WELLNESS SANTA ROSA
900 SANTA ROSA AVE

