



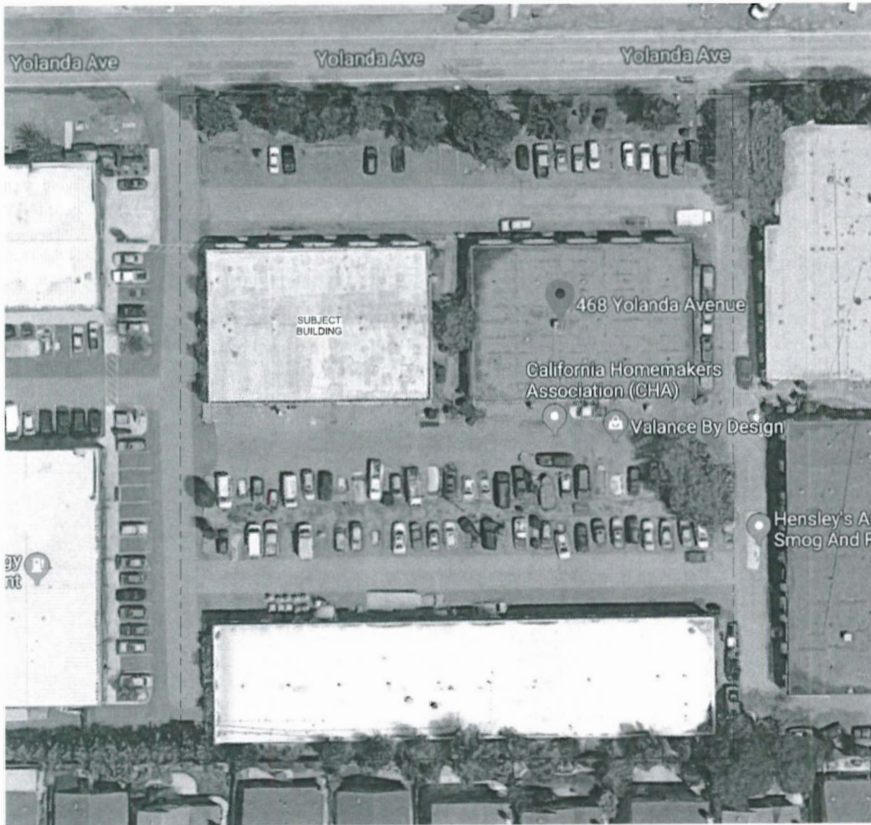


EXISTING SATELLITE IMAGE (BY GOOGLE MAPS) 

City of Santa Rosa
JUN 21 2018
 Planning & Economic
 Development Department

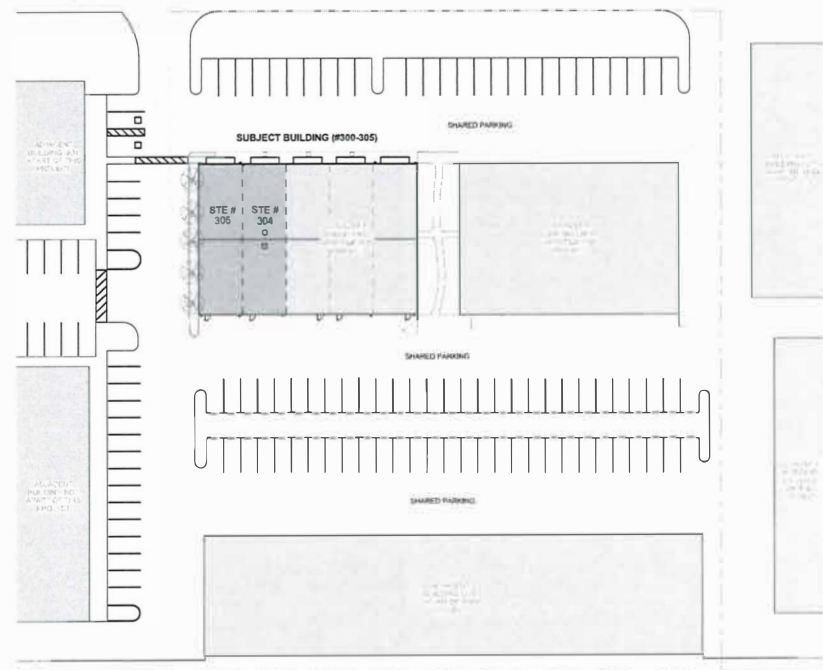

EXISTING SITE / ROOF PLAN 

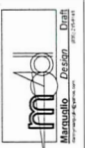


SANTA ROSA NKM (T.I.)
 468 YOLANDA AVENUE #305, CA 95404
 ALLISON KOSTA

EXISTING SITER/OOF PLAN,
 AERIAL & SITE SECTION
 (PRELIMINARY - NOT FOR CONSTRUCTION)

SCALE
 1" = 30'-0"
A1.0
 SHEET 01 OF 01
 3/6/2018
 1:04:11 PM

City of Santa Rosa
 JUN 21 2018
 Planning & Economic
 Development Department

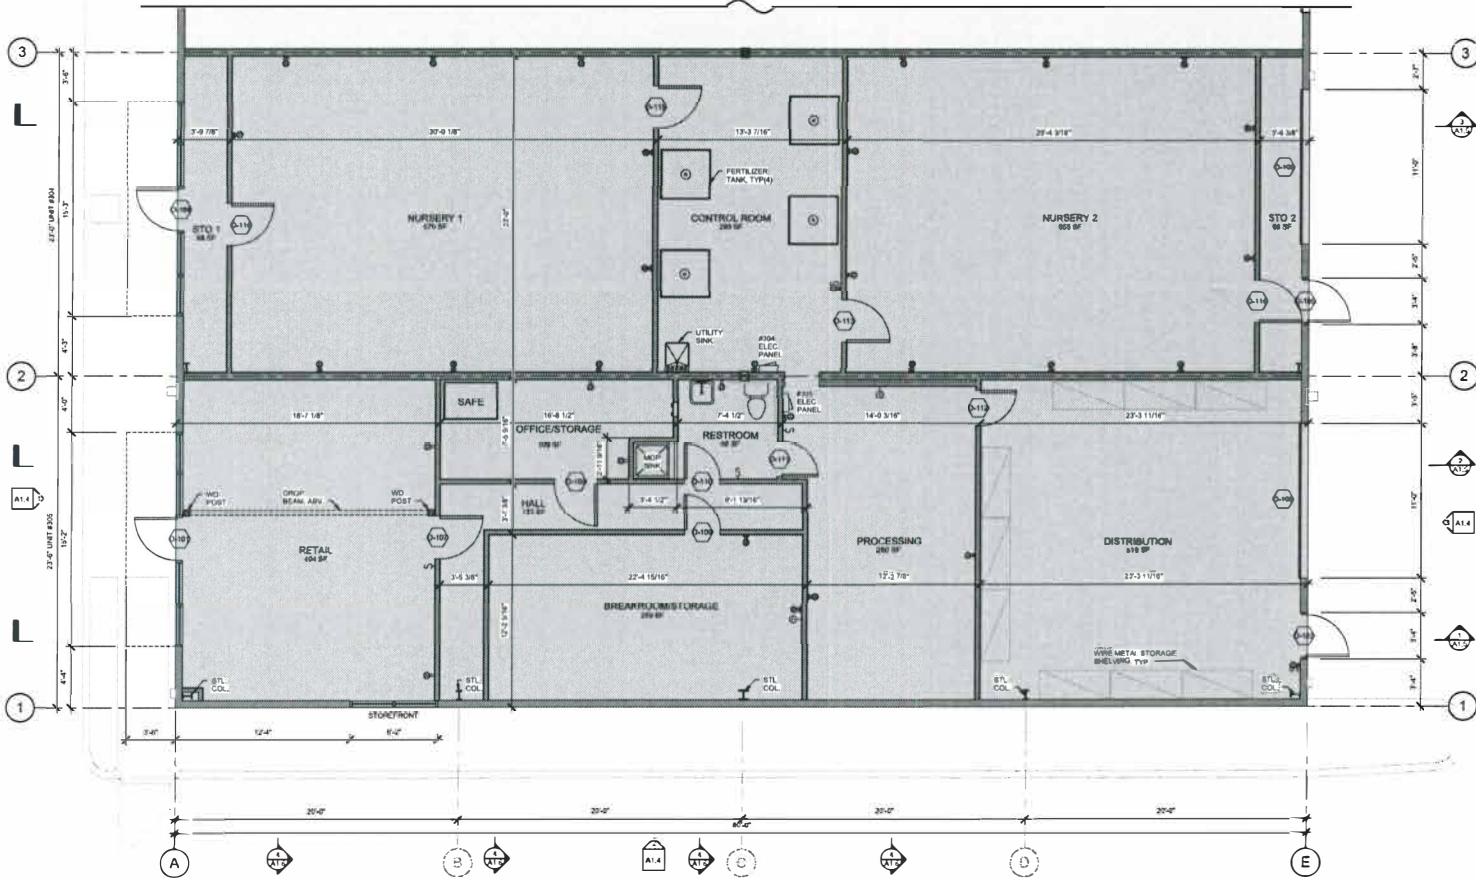

(E) DOOR SCHEDULE - 1ST FLOOR




SYMB	Description	WIDTH	HT	Comments
D-101	STOREFRONT 8'	3'-0"	7'-9 1/2"	
D-102	STOREFRONT 7'	3'-0"	7'-0"	
D-103	ROLLUP GARAGE DOOR	11'-0"	10'-0"	
D-104	STOREFRONT 8'	3'-0"	7'-9 1/2"	
D-105	STOREFRONT 7'	3'-0"	7'-0"	
D-106	ROLLUP GARAGE DOOR	11'-0"	10'-0"	
D-107	SOLID CORE	3'-0"	6'-8"	
D-108	SOLID CORE	3'-0"	6'-8"	
D-109	HOLLOW CORE	2'-6"	6'-8"	
D-110	HOLLOW CORE	2'-6"	6'-8"	
D-111	HOLLOW CORE	2'-6"	6'-8"	
D-112	HOLLOW CORE	2'-6"	6'-8"	
D-113	SOLID CORE	3'-0"	6'-8"	
D-114	SOLID CORE	3'-0"	6'-8"	
D-115	SOLID CORE	3'-0"	6'-8"	
D-116	SOLID CORE	3'-0"	6'-8"	

EXISTING 1ST FLOOR PLAN
 SCALE: 1/8" = 1'-0"

SANTA ROSA NKM (T.I.)
 468 YOLANDA AVENUE #305, CA 95404

EXISTING FLOOR PLAN
 (PRELIMINARY - NOT FOR CONSTRUCTION)
 ALLISON KOSTA


SCALE: 1/8" = 1'-0"
 A1.1
 SHEET OF
 3/6/2018 1:04:12 PM

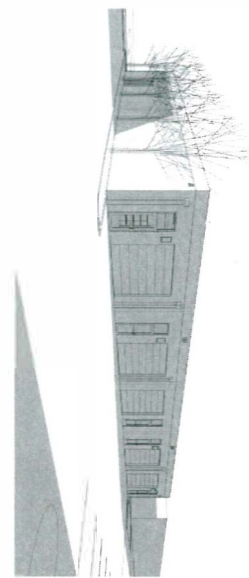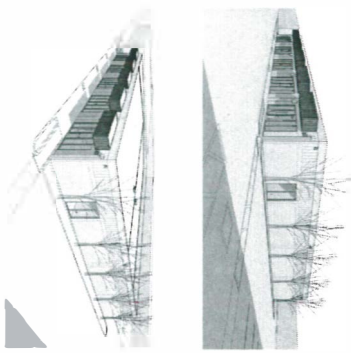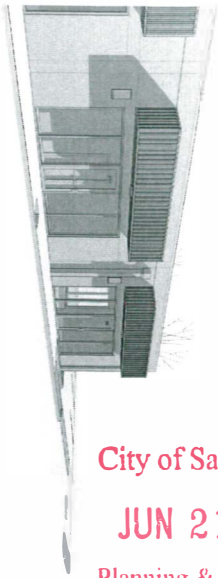

City of Santa Rosa

JUN 21 2018

Planning & Economic
Development Department

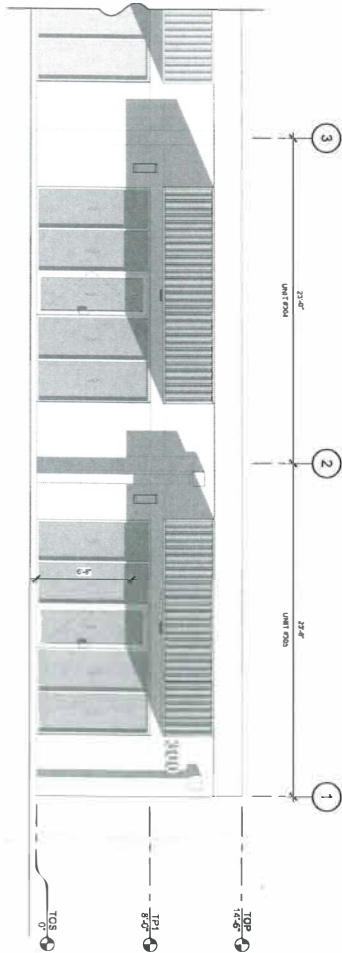

EXISTING NORTH ELEVATION (FRONT) 1

SCALE: 1/4" = 1'-0"


EXISTING WEST ELEVATION (SIDE) 2

SCALE: 1/4" = 1'-0"



EXISTING SOUTH ELEVATION (REAR) 3

SCALE: 1/4" = 1'-0"

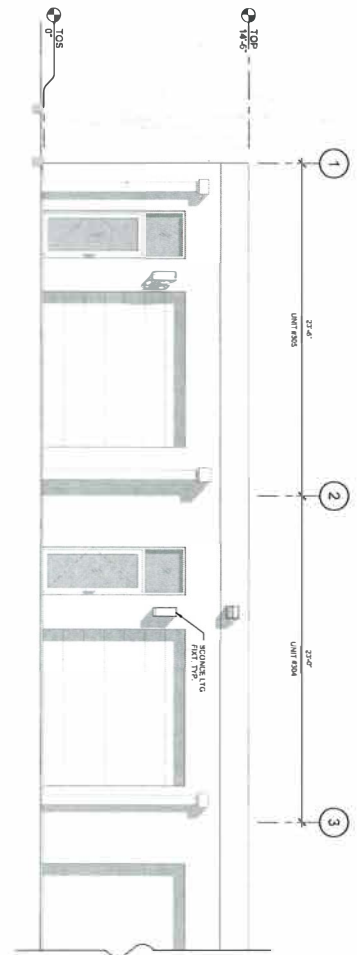

EXISTING EXTERIOR
ELEVATIONS

(PRELIMINARY - NOT FOR CONSTRUCTION)

SANTA ROSA NKM (T.I.)

468 YOLANDA AVENUE #305, CA 95404

ALLISON KOSTA



Marquillo Design Draft
danny.marquillo@yahoo.com
(805) 215-9141


A1.4

SHEET OF
3/6/2018 1:05:45 PM

City of Santa Rosa

JUN 21 2018

Planning & Economic
Development Department

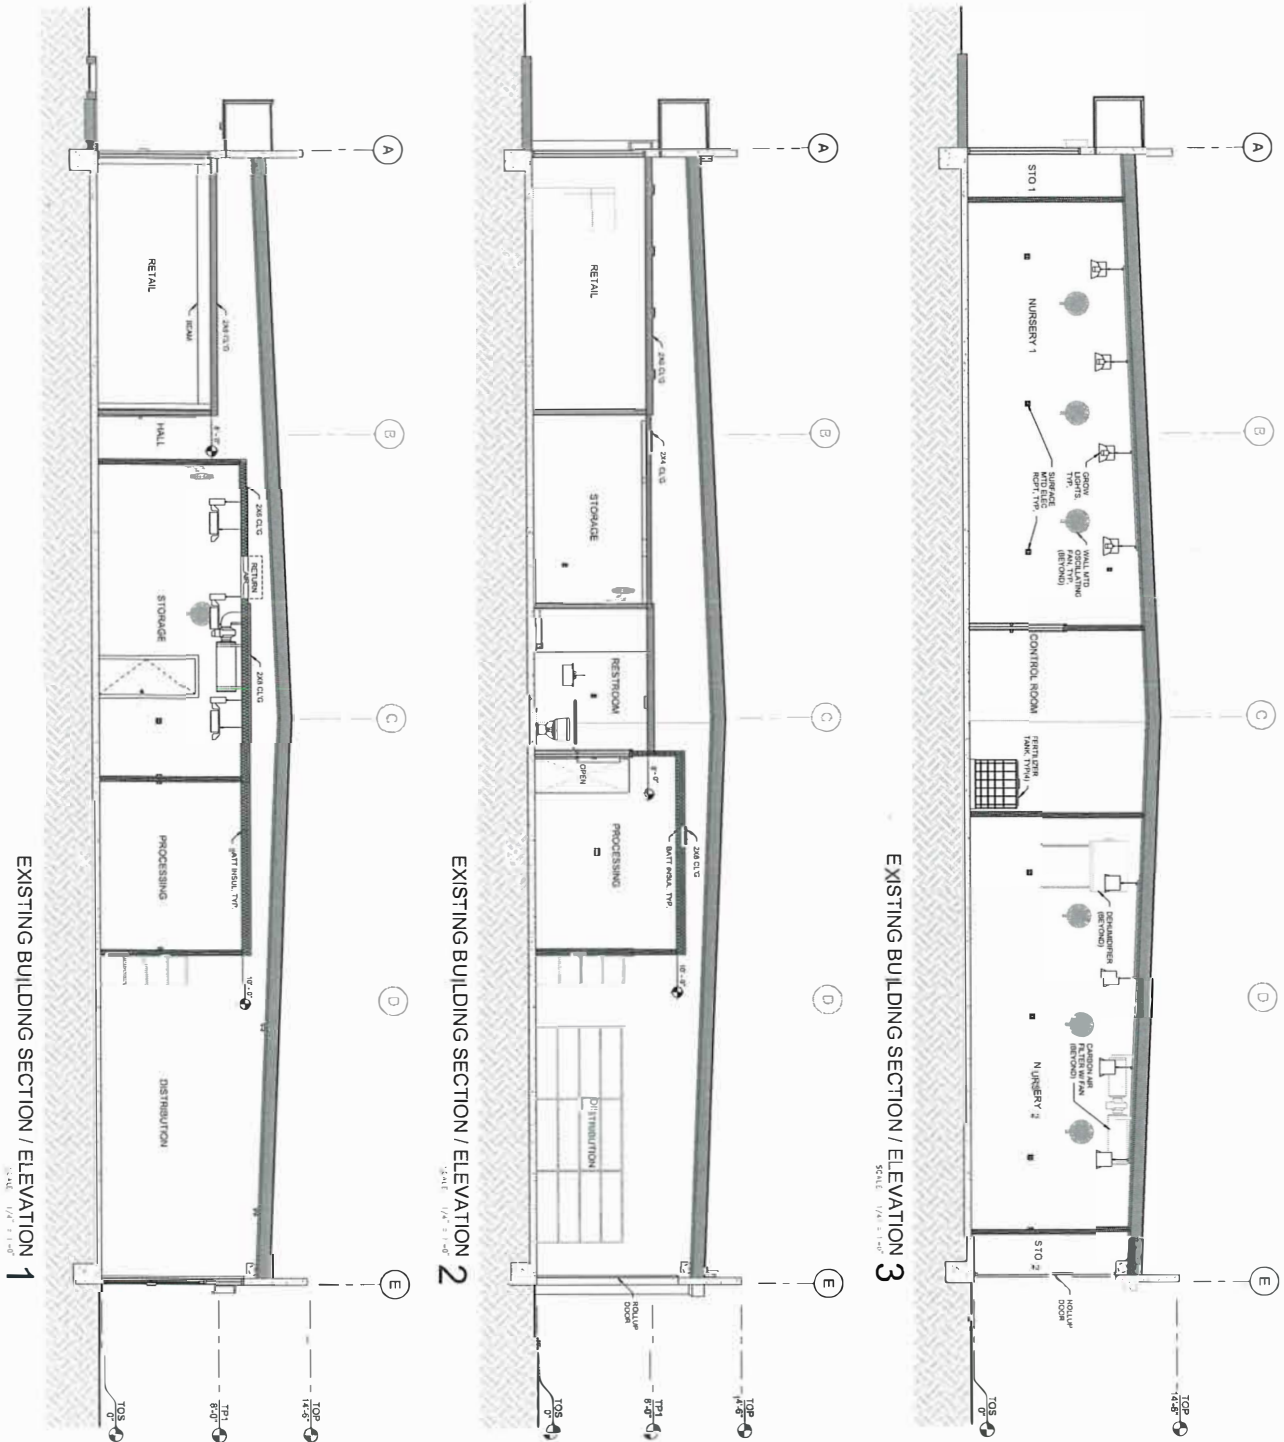

EXISTING BUILDING SECTION / ELEVATION 1

EXISTING BUILDING SECTION / ELEVATION 2

EXISTING BUILDING SECTION / ELEVATION 3

A1.5

EXISTING BUILDING
SECTIONS

(PRELIMINARY - NOT FOR CONSTRUCTION)


SANTA ROSA NKM (T.I.)


468 YOLANDA AVENUE #305, CA 95404

ALLISON KOSTA

Margulio Design Draft
santamargulio@yahoo.com
(805) 215-9141



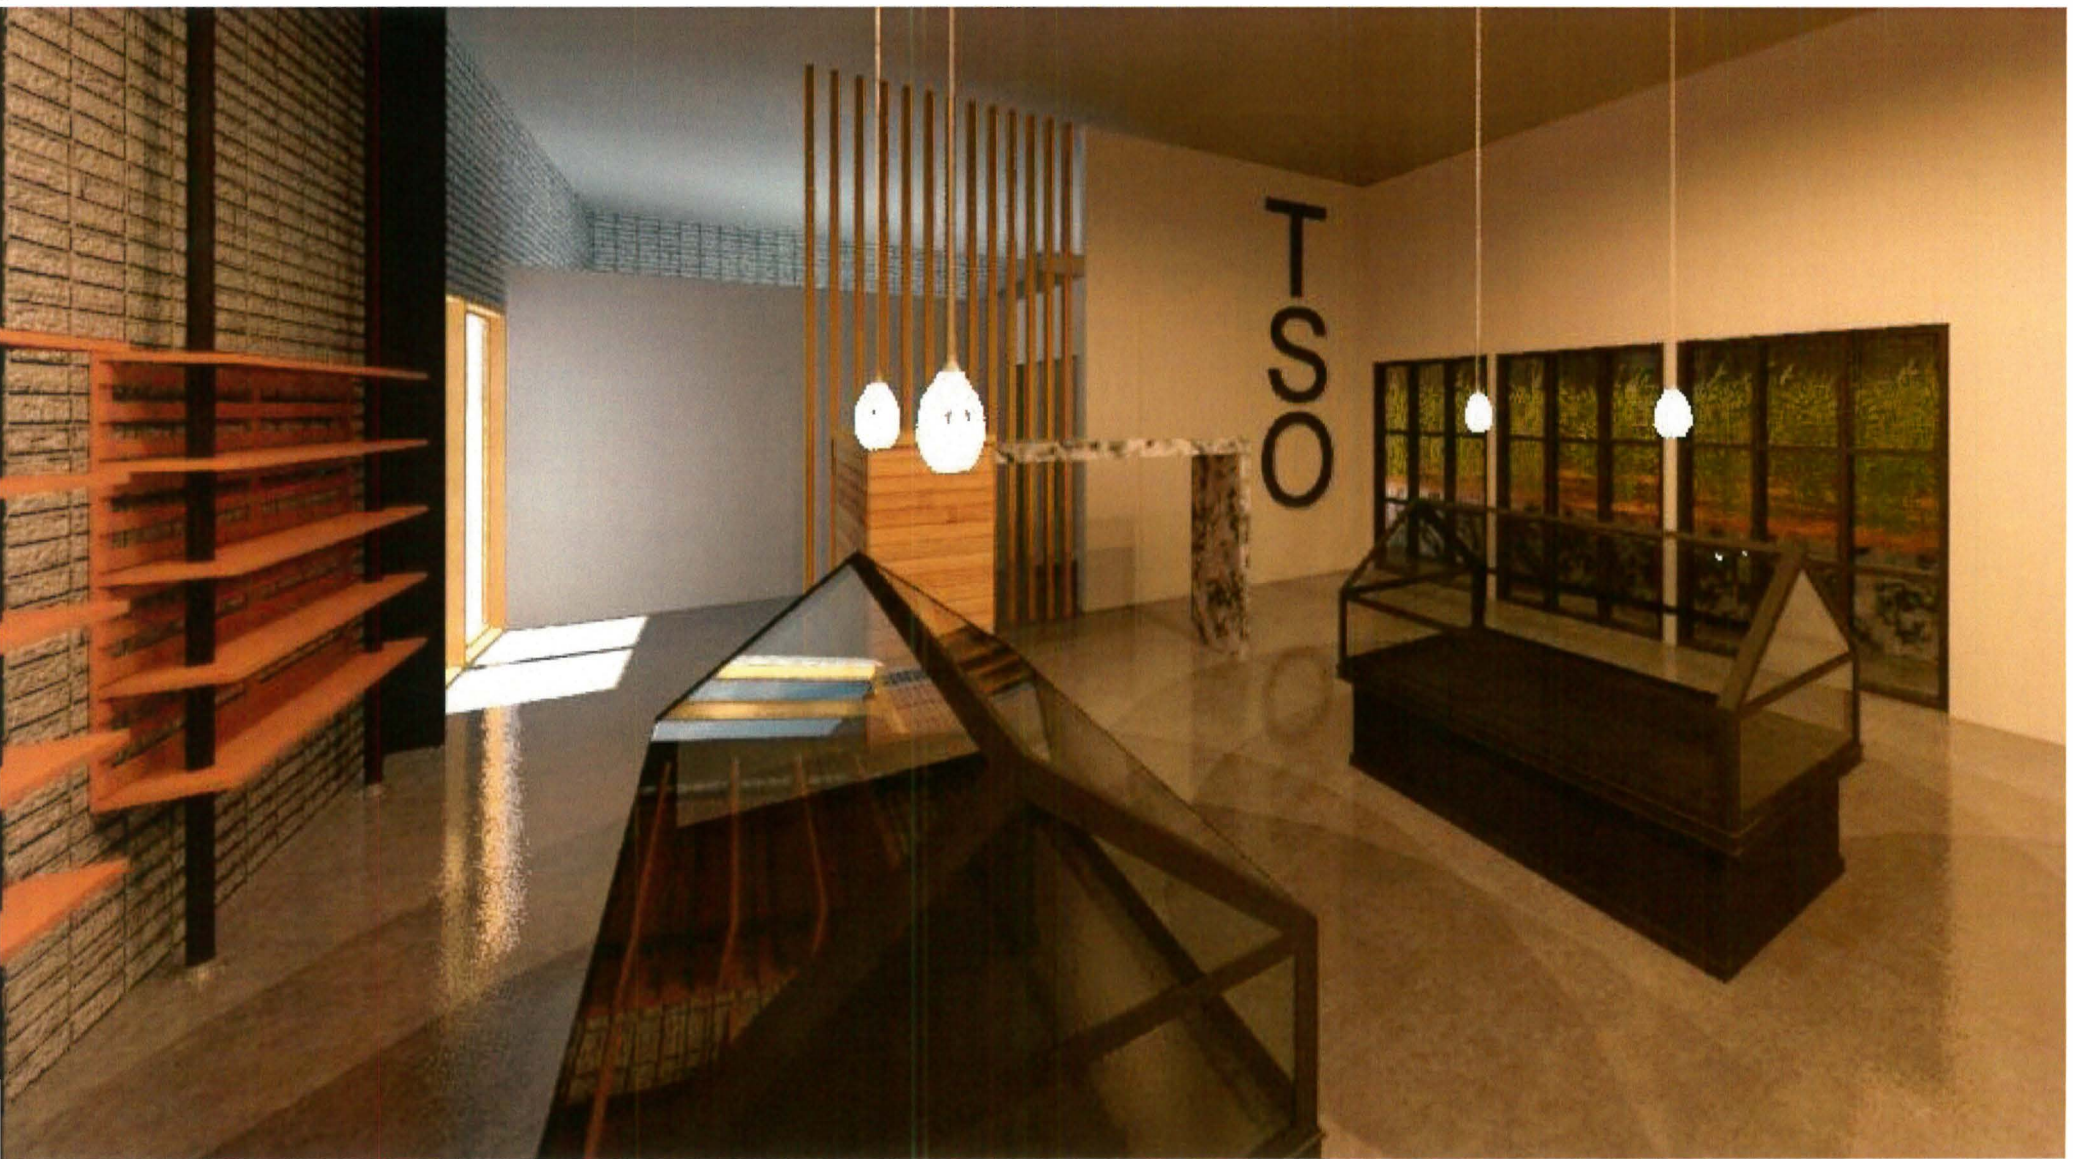

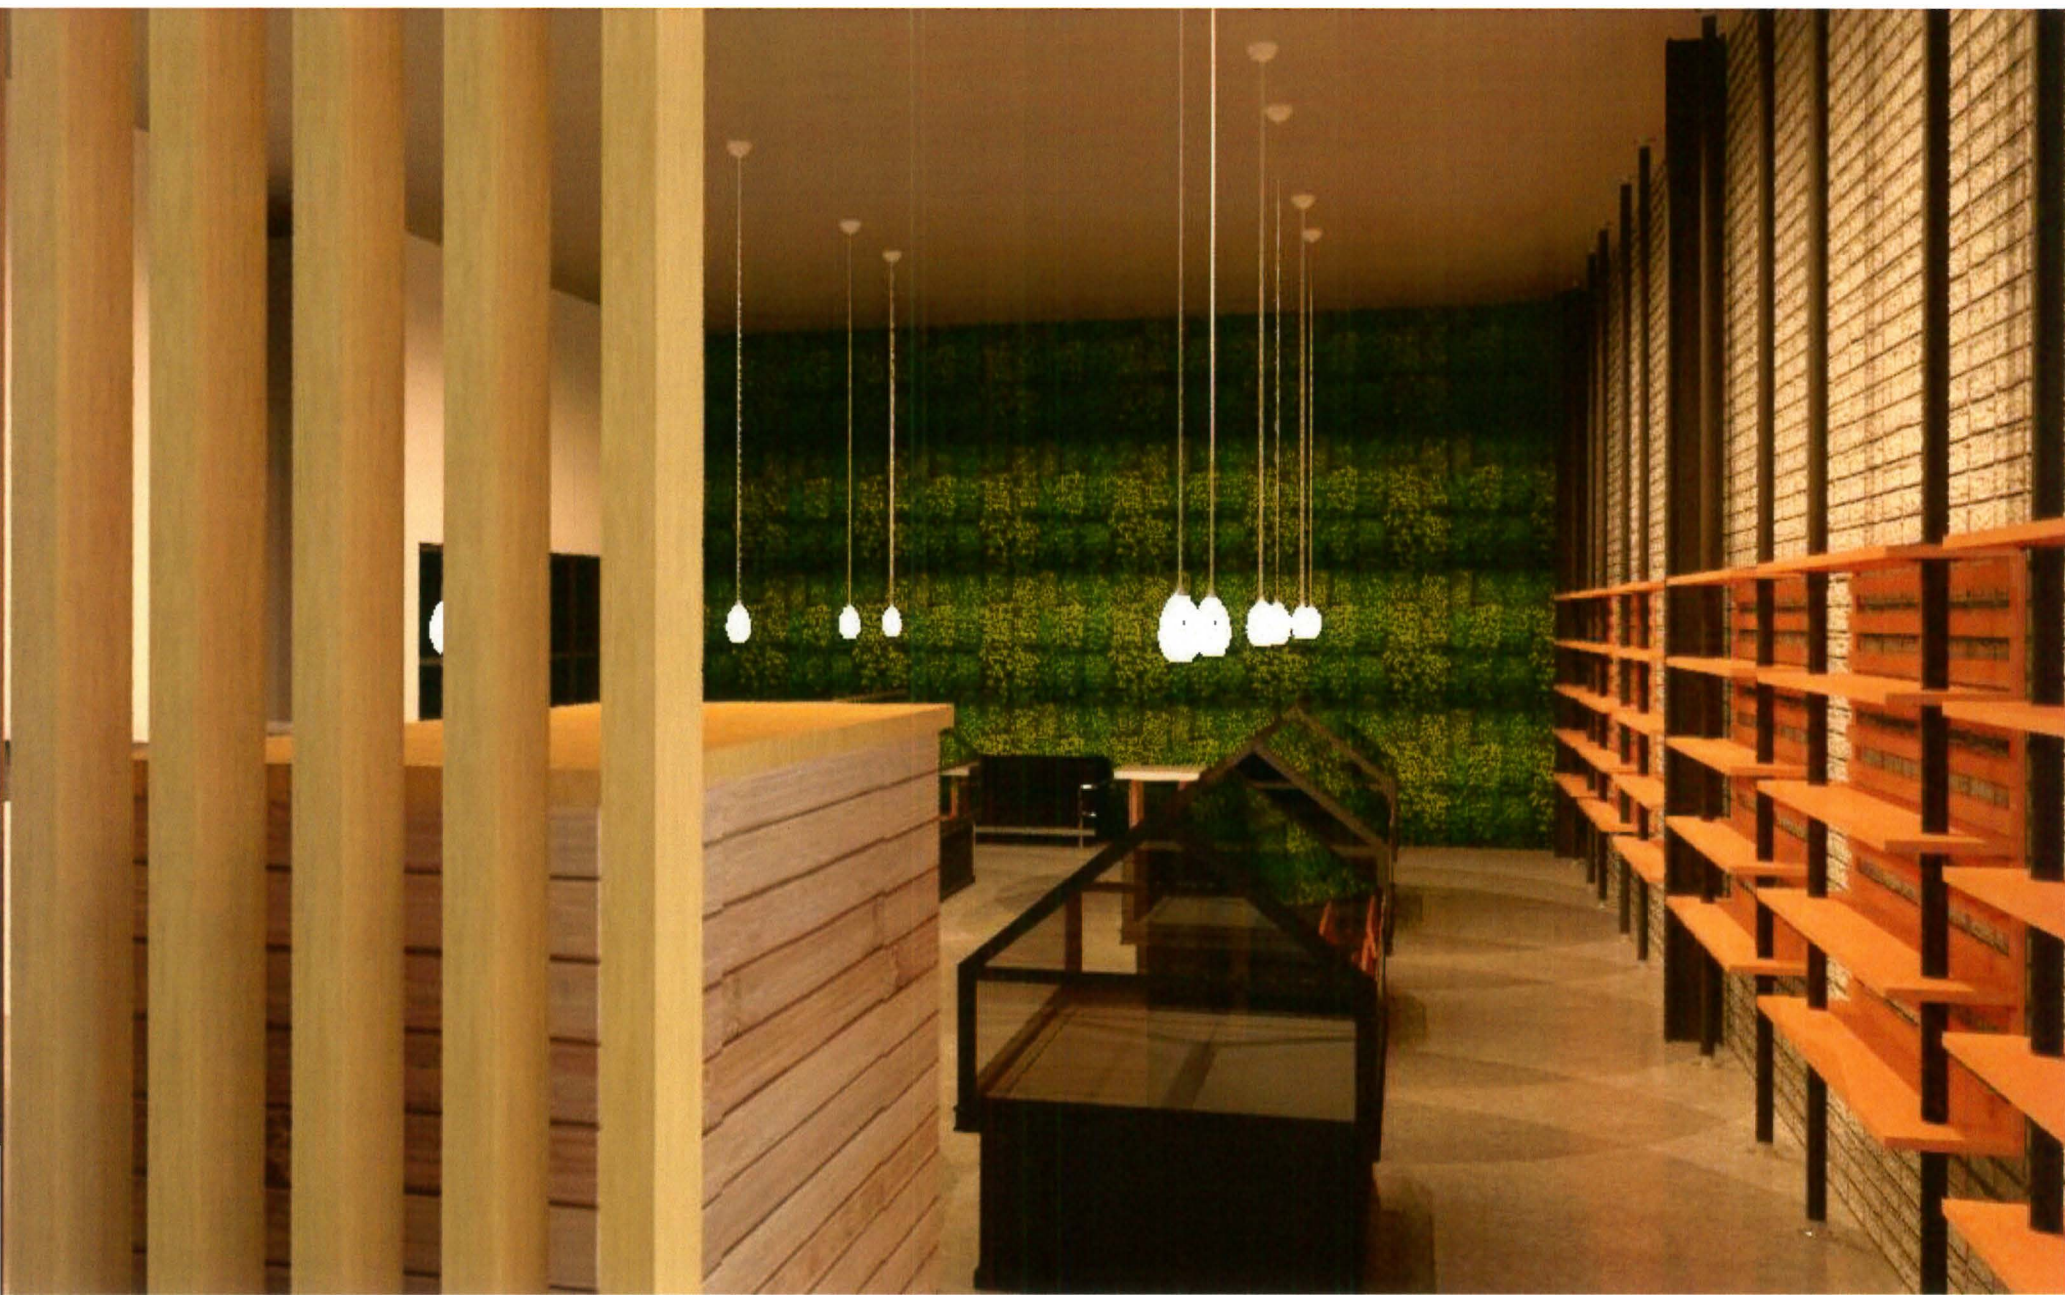



TSO



