



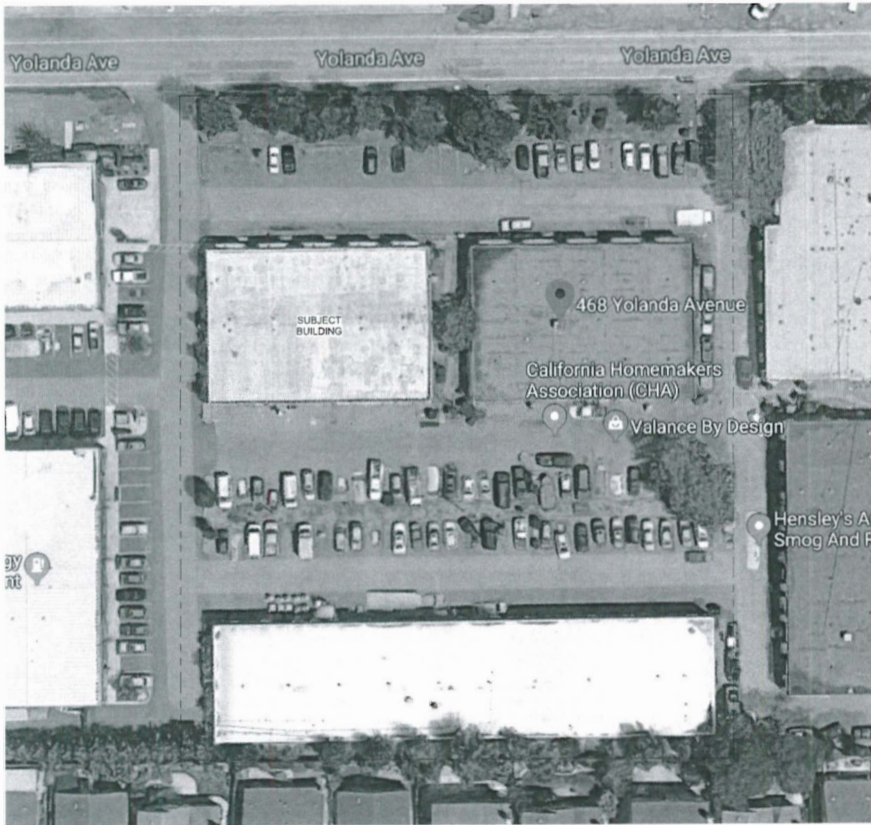

EXISTING SATELLITE IMAGE (BY GOOGLE MAPS) 

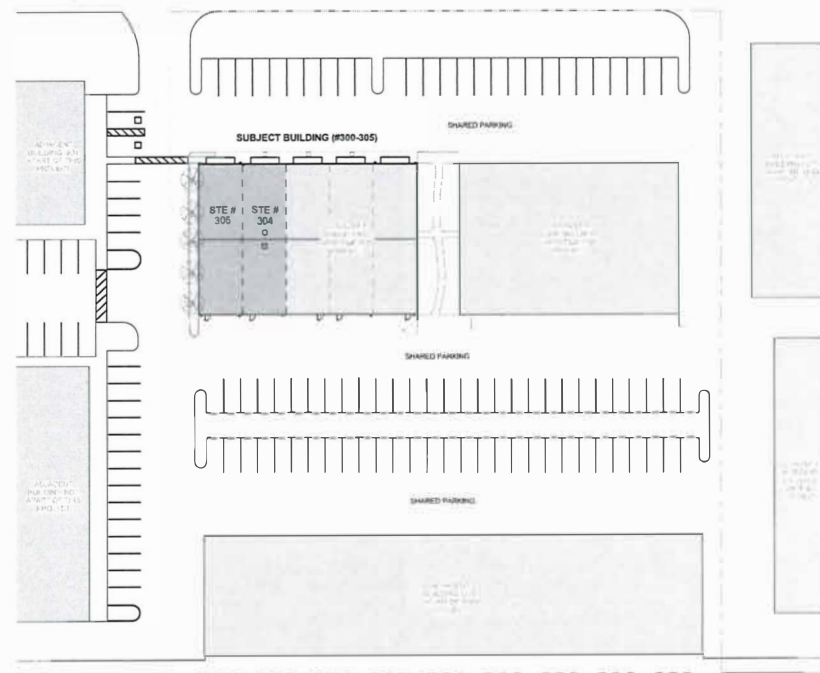

EXISTING SITE / ROOF PLAN 

City of Santa Rosa
JUN 21 2018
Planning & Economic
Development Department

SANTA ROSA NKM (T.I.)
468 YOLANDA AVENUE #305, CA 95404
ALLISON KOSTA




EXISTING SITER/OOF PLAN,
AERIAL & SITE SECTION
(PRELIMINARY - NOT FOR CONSTRUCTION)

SCALE
1" = 30'-0"
A1.0
SHEET 01 OF 01
3/6/2018
1:04:11 PM

City of Santa Rosa
JUN 21 2018
Planning & Economic
Development Department

(E) DOOR SCHEDULE - 1ST FLOOR				
SYMB	Description	WIDTH	HT	Comments
D-101	STOREFRONT 8'	3'-0"	7'-9 1/2"	
D-102	STOREFRONT 7'	3'-3"	7'-0"	
D-103	ROLLUP GARAGE DOOR	11'-0"	10'-0"	
D-104	STOREFRONT 8'	3'-0"	7'-9 1/2"	
D-105	STOREFRONT 7'	3'-3"	7'-0"	
D-106	ROLLUP GARAGE DOOR	11'-0"	10'-0"	
D-107	SOLID CORE	3'-0"	6'-8"	
D-108	SOLID CORE	3'-0"	6'-8"	
D-109	HOLLOW CORE	2'-6"	6'-8"	
D-110	HOLLOW CORE	2'-6"	6'-8"	
D-111	HOLLOW CORE	2'-6"	6'-8"	
D-112	HOLLOW CORE	2'-6"	6'-8"	
D-113	SOLID CORE	3'-0"	6'-8"	
D-114	SOLID CORE	3'-0"	6'-8"	
D-115	SOLID CORE	3'-0"	6'-8"	
D-116	SOLID CORE	3'-0"	6'-8"	


EXISTING 1ST FLOOR PLAN

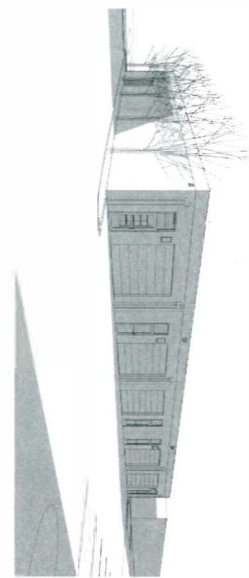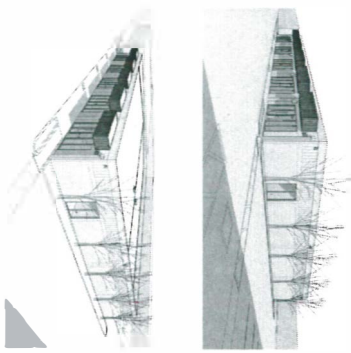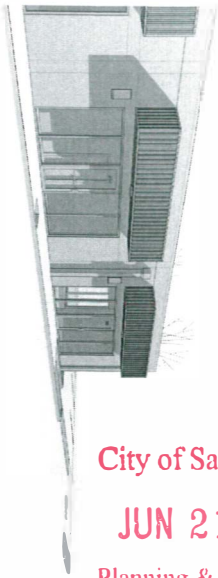

City of Santa Rosa

JUN 21 2018

Planning & Economic
Development Department

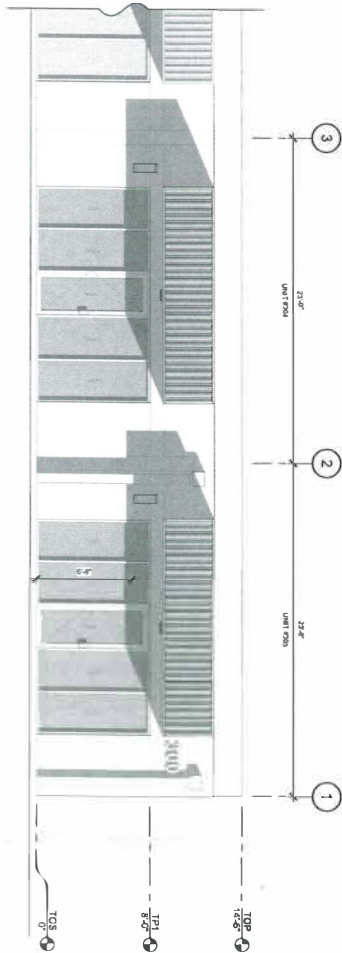

EXISTING NORTH ELEVATION (FRONT) 1

SCALE: 1/4" = 1'-0"


EXISTING WEST ELEVATION (SIDE) 2

SCALE: 1/4" = 1'-0"



EXISTING SOUTH ELEVATION (REAR) 3

SCALE: 1/4" = 1'-0"

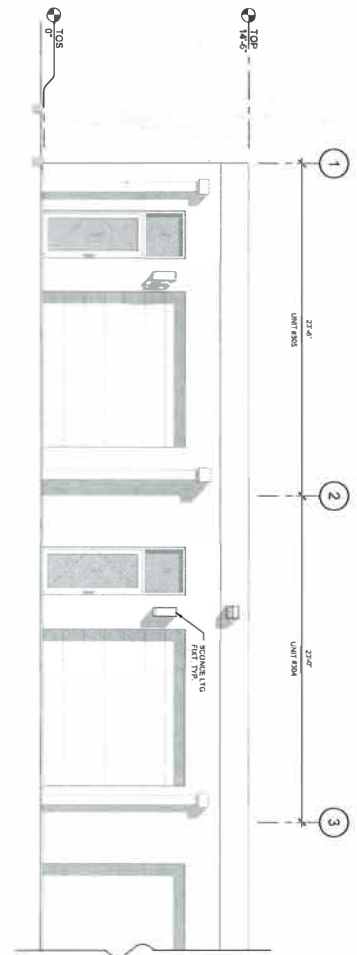

EXISTING EXTERIOR
ELEVATIONS

(PRELIMINARY - NOT FOR CONSTRUCTION)

SANTA ROSA NKM (T.I.)

468 YOLANDA AVENUE #305, CA 95404

ALLISON KOSTA



Marquillo Design Draft
danny.marquillo@yahoo.com
(805) 215-9141


A1.4

SHEET 1 OF 1
3/6/2018 1:05:45 PM

City of Santa Rosa

JUN 21 2018

Planning & Economic
Development Department

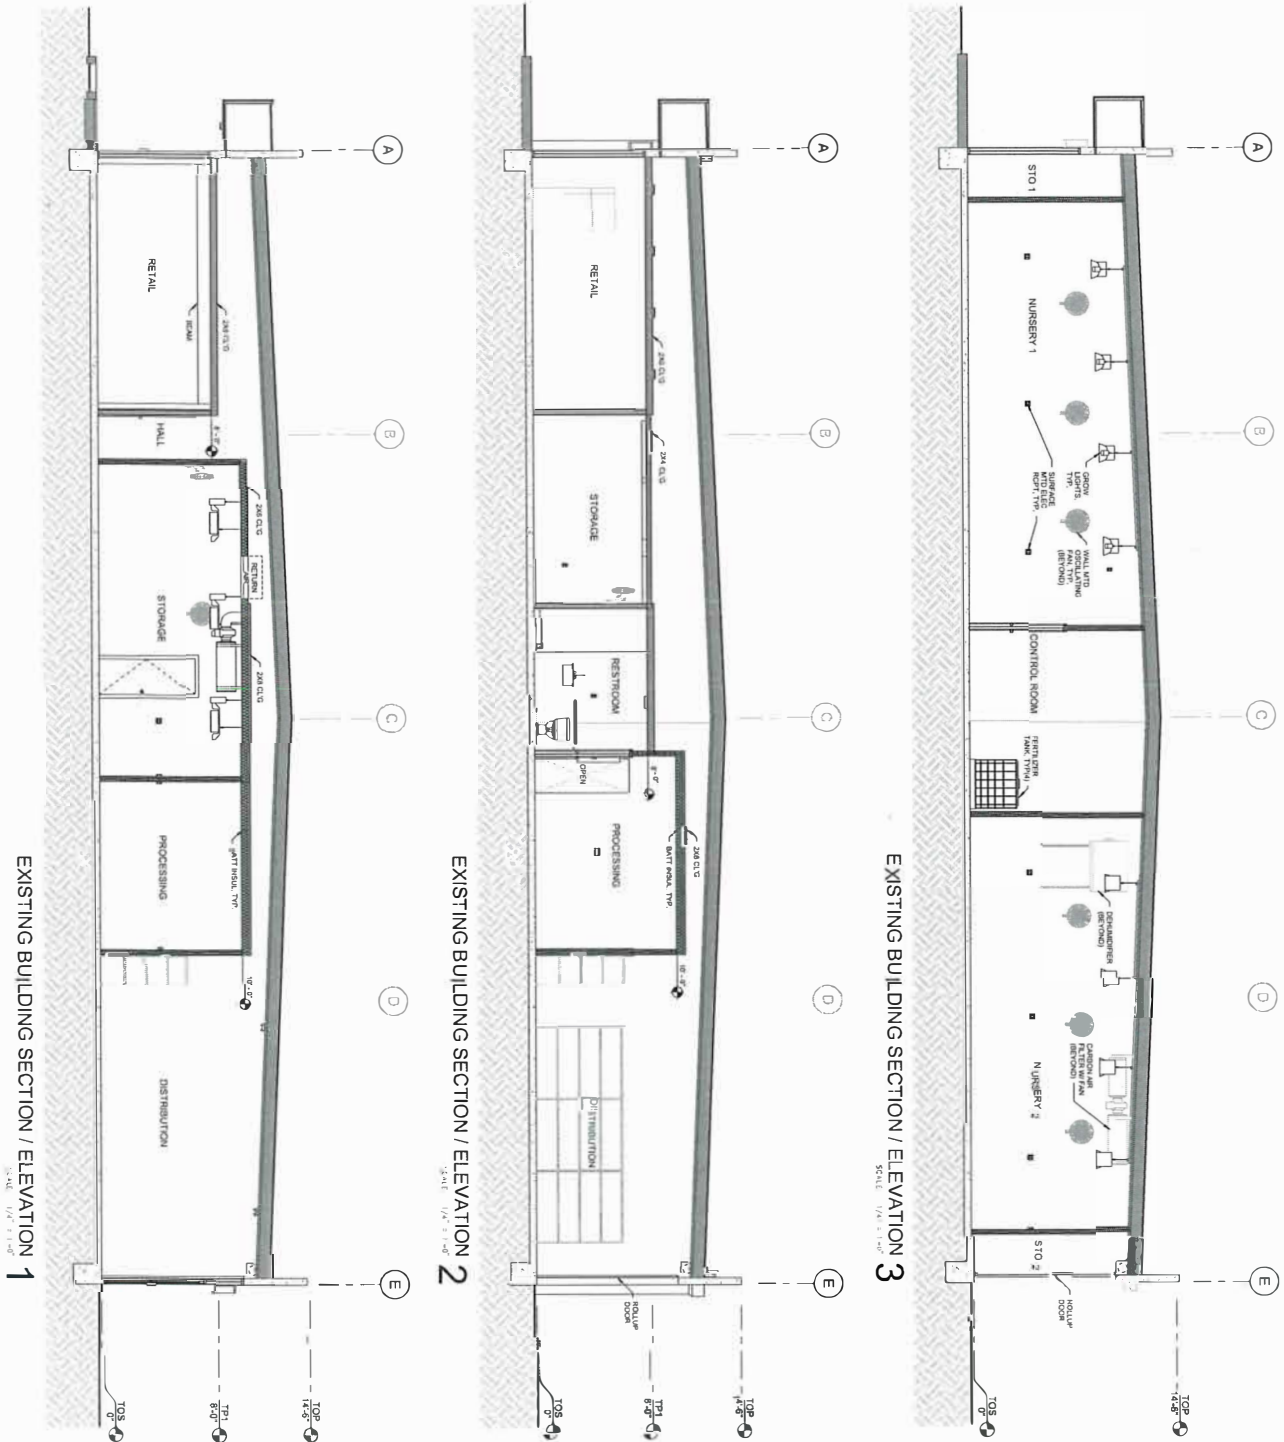

EXISTING BUILDING SECTION / ELEVATION 1

EXISTING BUILDING SECTION / ELEVATION 2

EXISTING BUILDING SECTION / ELEVATION 3

A1.5

EXISTING BUILDING
SECTIONS

(PRELIMINARY - NOT FOR CONSTRUCTION)


SANTA ROSA NKM (T.I.)


468 YOLANDA AVENUE #305, CA 95404

ALLISON KOSTA

Margulio Design Draft
sarahmargulio@yahoo.com
(805) 215-9141



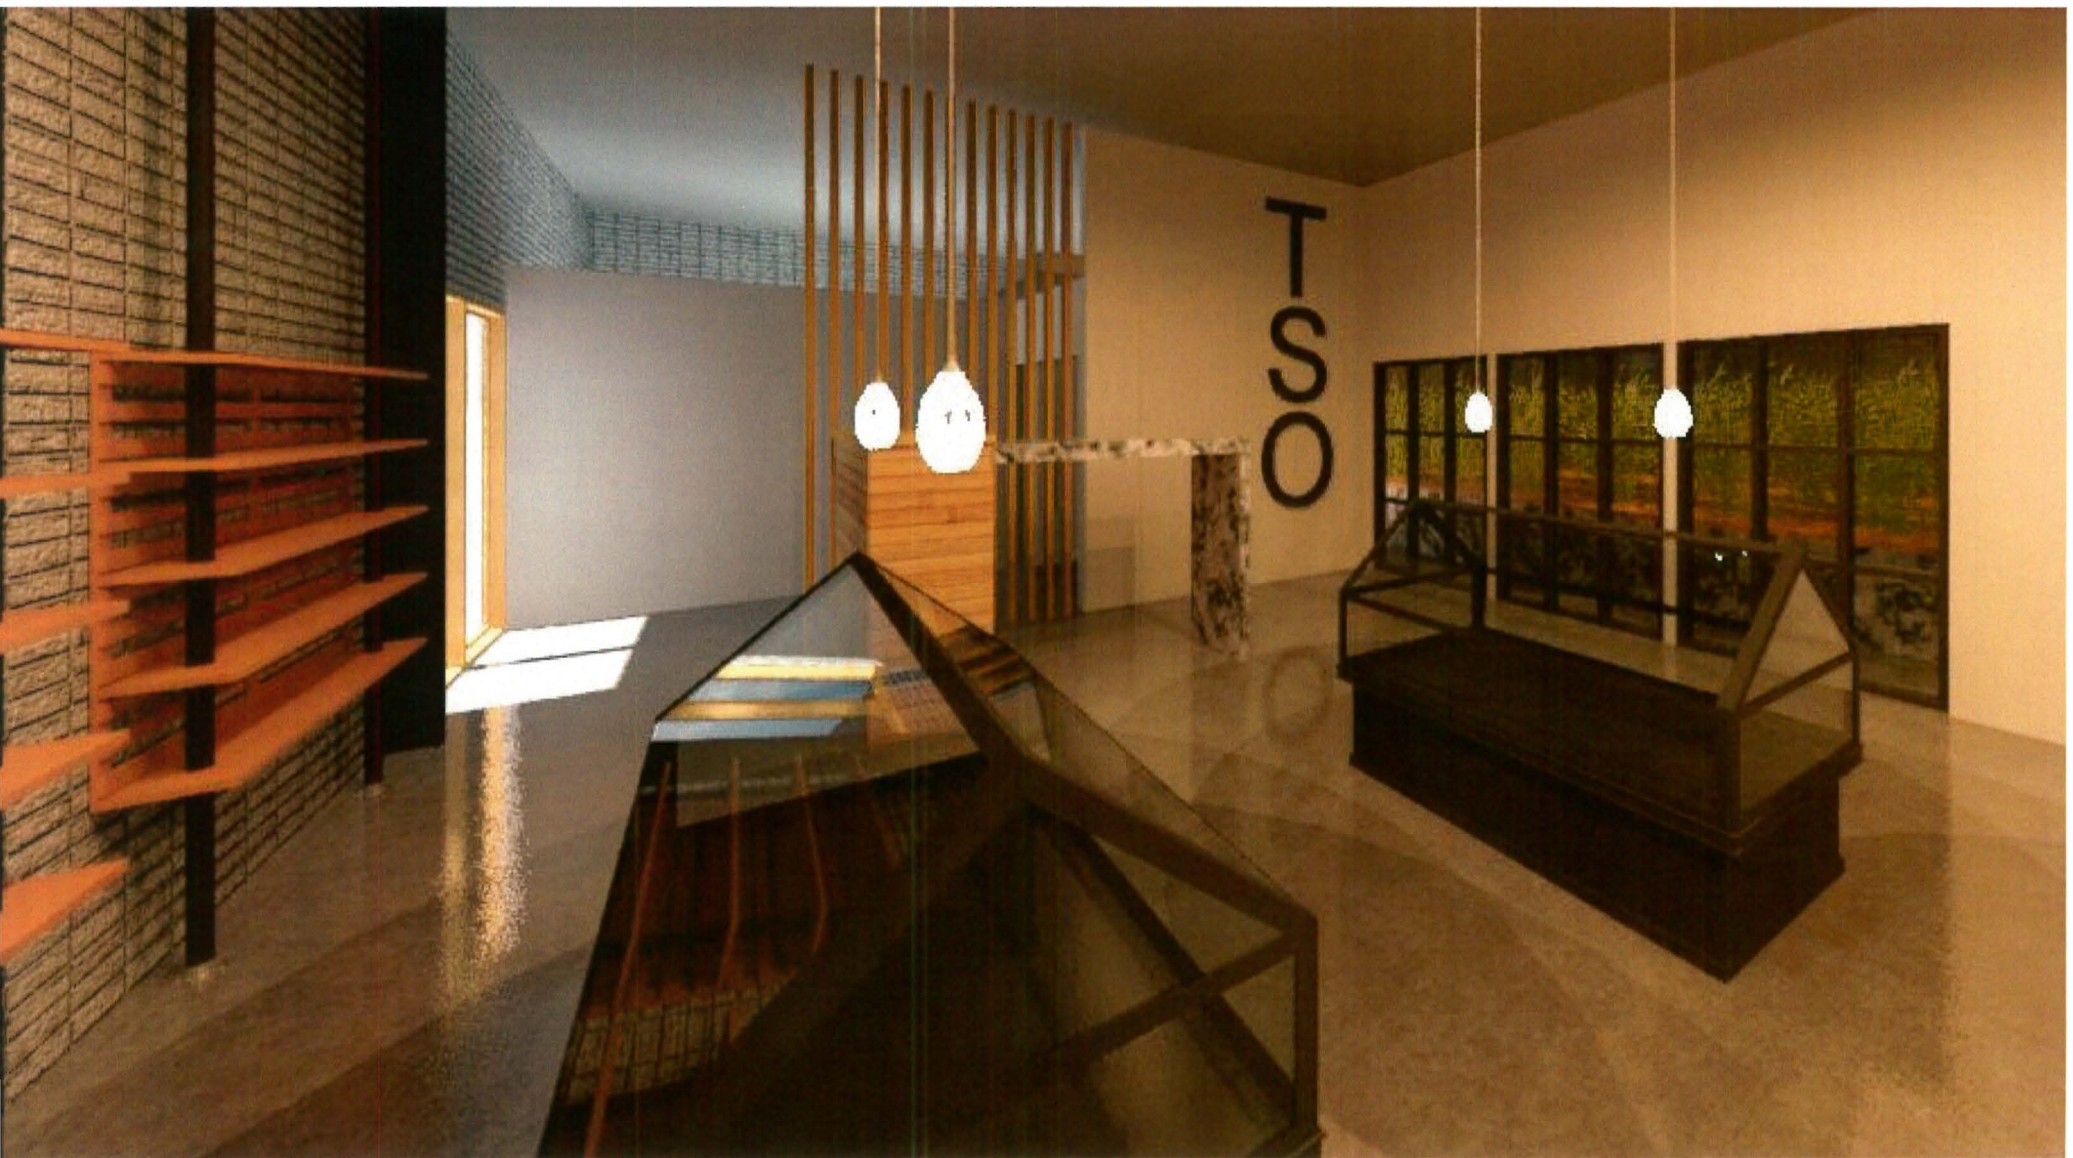

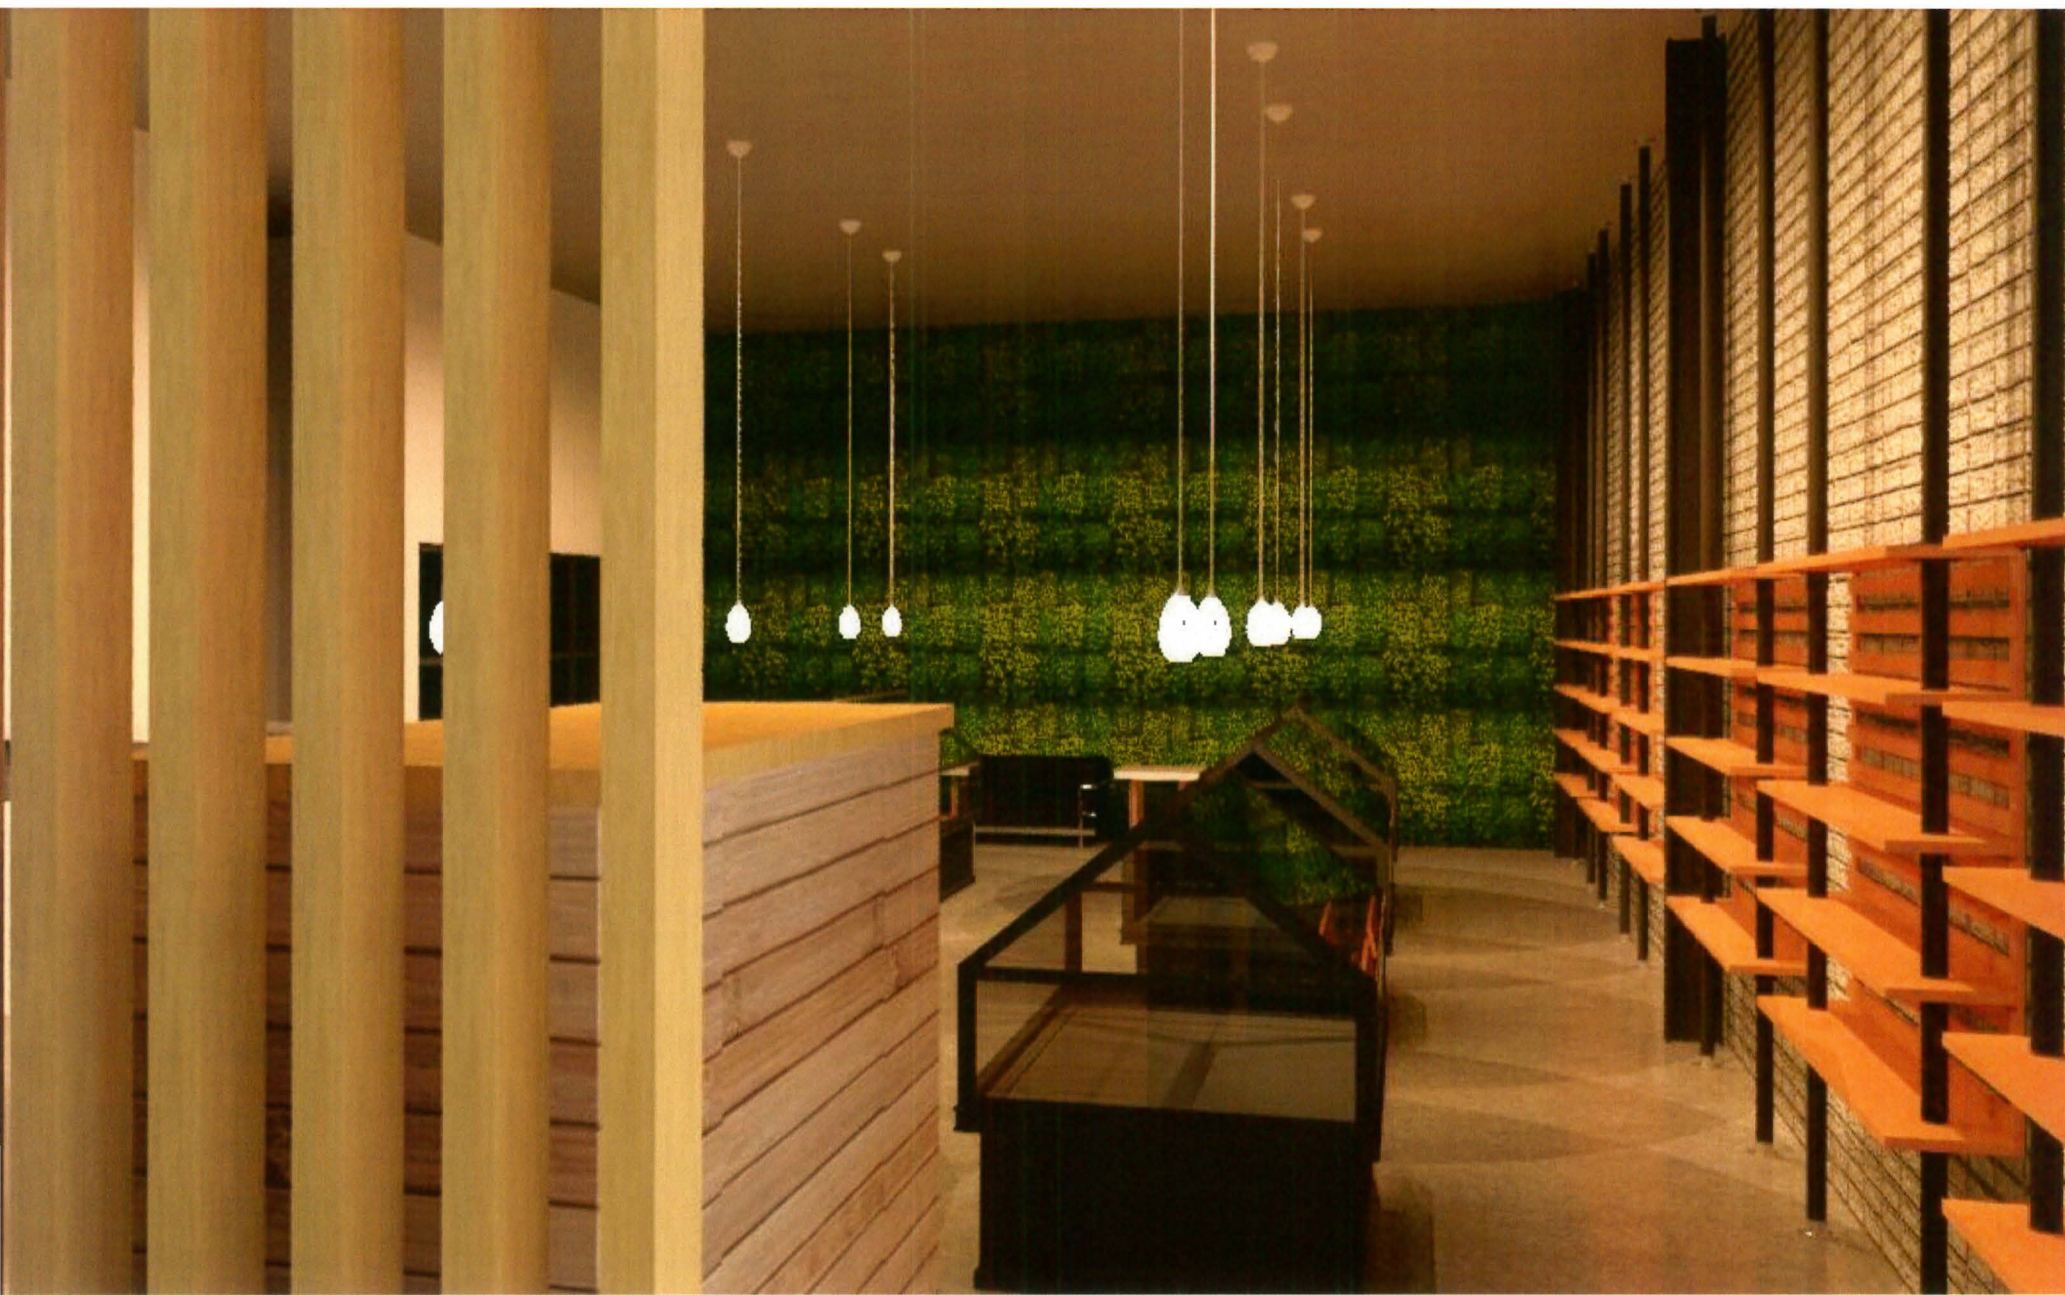



TSO



