


KEY#	NOTE
1	EXISTING 24' WIDE DRIVE W/ ENTRY APRON AND CURB CUTS
2	EXISTING CYCLONE FENCE WITH SCREENING SLATS
3	EXISTING DRIVE IN RIGHT OF WAY EASEMENT
4	EXISTING 6' WIDE SIDEWALK
5	EXISTING 6' WIDE CONCRETE WALKS
6	FULLY SHIELDED WALL MOUNT LIGHTS AT+16'
7	NEW 6' WIDE CONCRETE WALK (SHOWN W/ PATTERN) AT REAR , 5' WIDE ELSEWHERE TO PUBLIC RIGHT OF WAY
8	ACCESSIBLE PATH OF TRAVEL TO NEW ACCESSIBLE DOOR/LANDING
9	NEW TRASH ENCLOSURE
10	PROPERTY LINE TYP.

KEY#	NOTE
11	PROJECT AREA, SEE FLOOR PLAN
12	EXISTING STRUCTURE
13	EXISTING LANDSCAPED AREAS TYP. OF 3
14	ACCESSIBLE PARKING SPACE W/ UNLOADING AREA (VAN)
15	NEW PARALLEL CURB RAMP
16	(E) GAS METER & BOLLARDS
17	SLOPE WALK TO GRADE AT ROLL UP DOOR, PROVIDE DETECTABLE WARNING MATS EA. SIDE
18	BIKE RACK
19	HAZARDOUS MATERIAL STORAGE LOCATION
20	237 S.F. DISTRIBUTION, SEE FLOOR PLAN
21	NEW 6'-0" HIGH SECURITY FENCE WITH VEHICLE AND MAN GATE. PROVIDE FIRE DEPARTMENT KNOX BOX

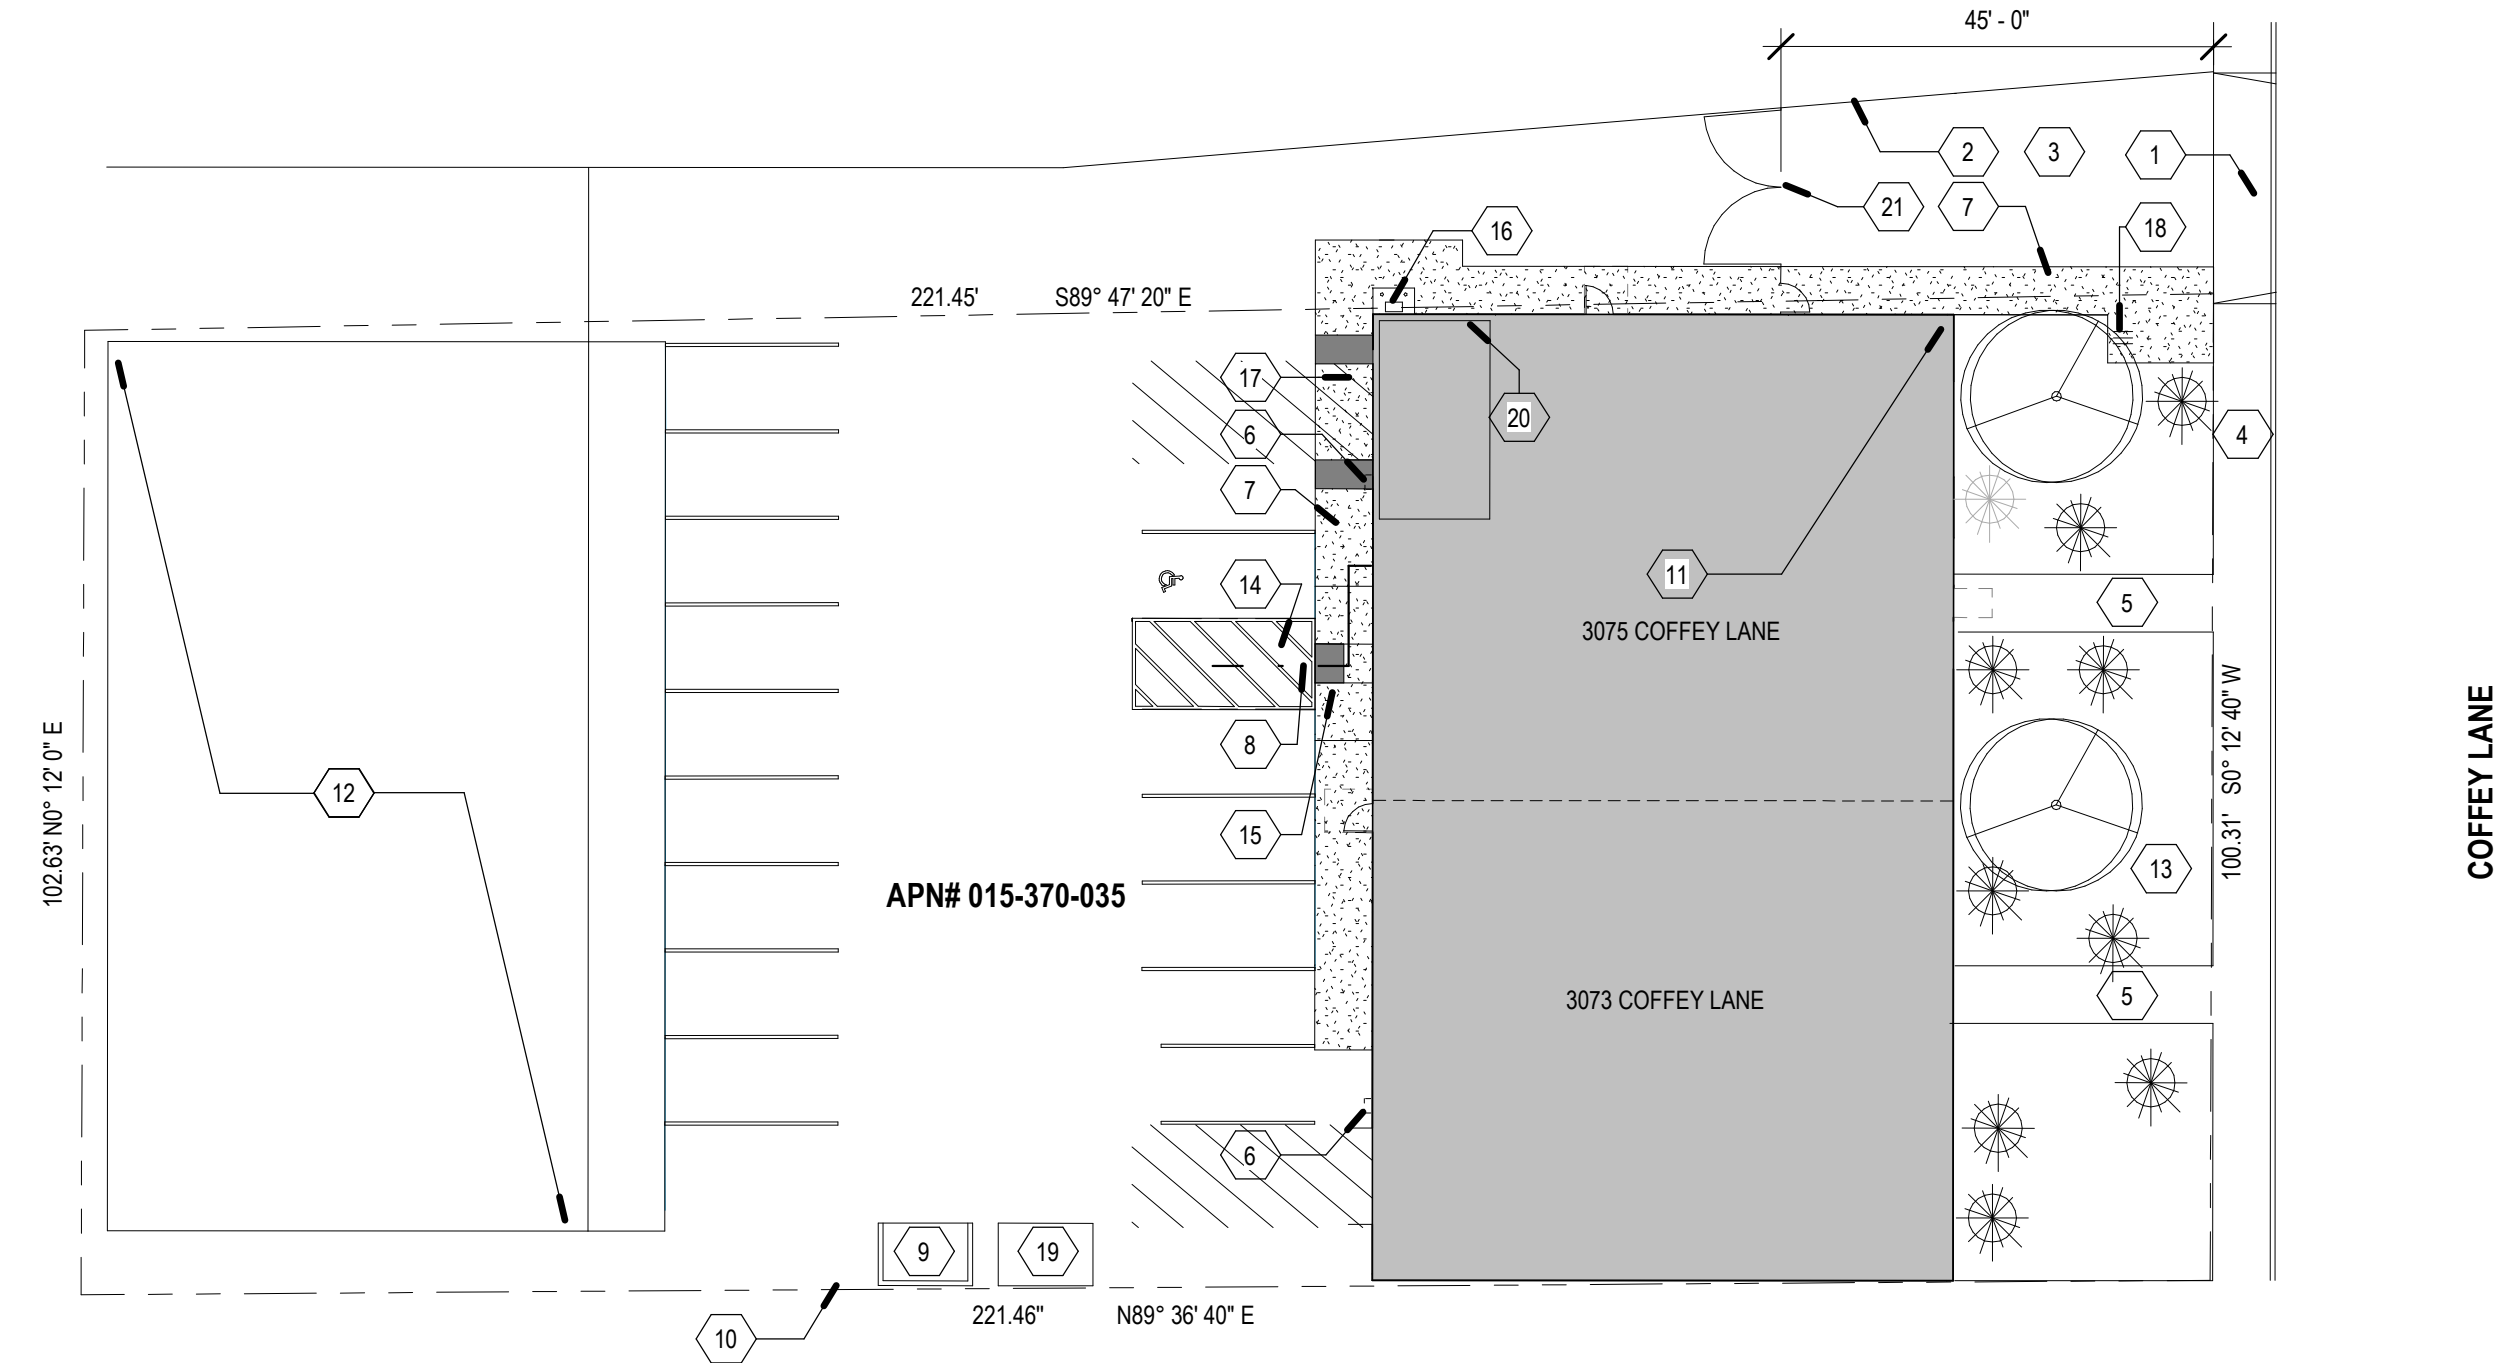

1 SITE PLAN  
1" = 20'-0"

HENDERSON ARCHITECT  
P.O. BOX 14874  
SANTA ROSA CA, 95402  
P: 707-237-5240  
F: 707-237-2523

MAR LLC COFFEY LANE CUP  
3075 COFFEY LANE, SANTA ROSA, CA 95403

CUP4  
SITE PLAN