



MAINTENANCE PATH:

- 10' WIDE CONCRETE PATH FOR MAINTENANCE ACCESS

NATIVE PLANTING / POLLINATOR GARDEN:

AMENITIES MAY INCLUDE:

- STABILIZED SURFACING
- PLANTINGS WHICH ATTRACT POLLINATORS (BUTTERFLIES, BEES, HUMMINGBIRDS) WITH A FOCUS ON CALIFORNIA AND SONOMA COUNTY NATIVES
- EDUCATIONAL SIGNAGE
- BENCHES BENEATH SHADE TREES

GROUP PICNIC AREA:

AMENITIES MAY INCLUDE:

- CONCRETE PADS
- PICNIC TABLES (INCL. ADA-COMPLIANT)
- B.B.Q.'S
- TRASH CANS
- LOCATED IN TURF SPACE

PORTABLE RESTROOM IN ENCLOSURE:

- WILL BE INSTALLED ON A TRIAL BASIS
- MAINTAINED BY PRIVATE CONTRACTOR
- IN PLACE YEAR-ROUND
- ENCLOSURE WILL PARTIALLY SCREEN PORTABLE AND SECURE IN PLACE TO AVOID TIPPING AND VANDALISM
- TRASH CANS LOCATED NEXT TO ENCLOSURE
- PARK MAINTENANCE CONTACT NUMBER WILL BE POSTED NEARBY

ENTRY PLAZA:

- COLORED CONCRETE
- ADJACENT TO DROP-OFF ZONE
- BIKE RACKS, TRASH CANS, AND BENCHES

PLAYGROUND PICNIC AREA:

- STABILIZED SURFACING
- PICNIC TABLES (INCL. ADA-COMPLIANT) UNDER SHADE TREES
- TRASH CAN AND DRINKING FOUNTAIN

DOG PARK:

- DUAL-GATE ENTRANCE
- 4' HT. FENCING
- MULCH SURFACING
- BENCHES NEAR SHADE TREES
- DOG-WASTE STATIONS
- WATER SPIGOT
- LANDSCAPE BUFFER ALONG FENCE

STORMWATER TREATMENT / RAIN GARDENS:

- STATE LAW REQUIRES STORMWATER BE TREATED BEFORE ENTERING THE STORMWATER SYSTEM
- PLANTINGS WILL INCLUDE ORNAMENTAL BUNCH GRASSES AND GROUNDCOVERS

PLAYGROUND, 2-5 AGE GROUP:

PLAYGROUND, 5-12 AGE GROUP:

AMENITIES MAY INCLUDE:

- SWINGS
- PLAY STRUCTURE WITH INTEGRATED SHADE SAILS
- THEMED, FREE-STANDING PLAY ELEMENTS
- SEAT WALL
- ACCESS TO TURF AREAS

PARK MONUMENT / IDENTIFICATION SIGN

PARCOURSE / FITNESS STATIONS:

- FITNESS AND ACTIVITY STATIONS FOR TEENS AND ADULTS ON COLORED CONCRETE PADS
- SPACED ALONG PATH TO CREATE AN EXERCISE CIRCUIT
- INSTRUCTIONAL SIGNAGE ON HOW TO USE EQUIPMENT, MUSCLE GROUPS EXERCISED, ETC.

WALKING / JOGGING PATH:

- 6' WIDE CONCRETE PATH WITH DISTANCE MARKERS (VIA COLORED BANDS, PAVEMENT MARKINGS, ETC.)
- MULTIPLE LOOPS CAN BE COMBINED TO CREATE DIFFERENT ROUTES AROUND THE PARK
- OUTER LOOP AND LOOP AROUND OPEN FIELD ARE EACH 1/3 MILE; LOOP AROUND PLAYGROUND IS 1/10 MILE.
- BENCHES LOCATED ALONG PATH


SECURITY LIGHTING:

- PEDESTRIAN-SCALE LIGHT POLES


COMMUNITY CORNER:

- FLEXIBLE PLAZA SPACE FOR GATHERINGS
- COLORED CONCRETE
- BENCHES UNDER SHADE TREES
- TRASH CAN AND BIKE RACK
- CONCRETE GAME TABLES
- PARK MONUMENT / IDENTIFICATION SIGN

LEGEND

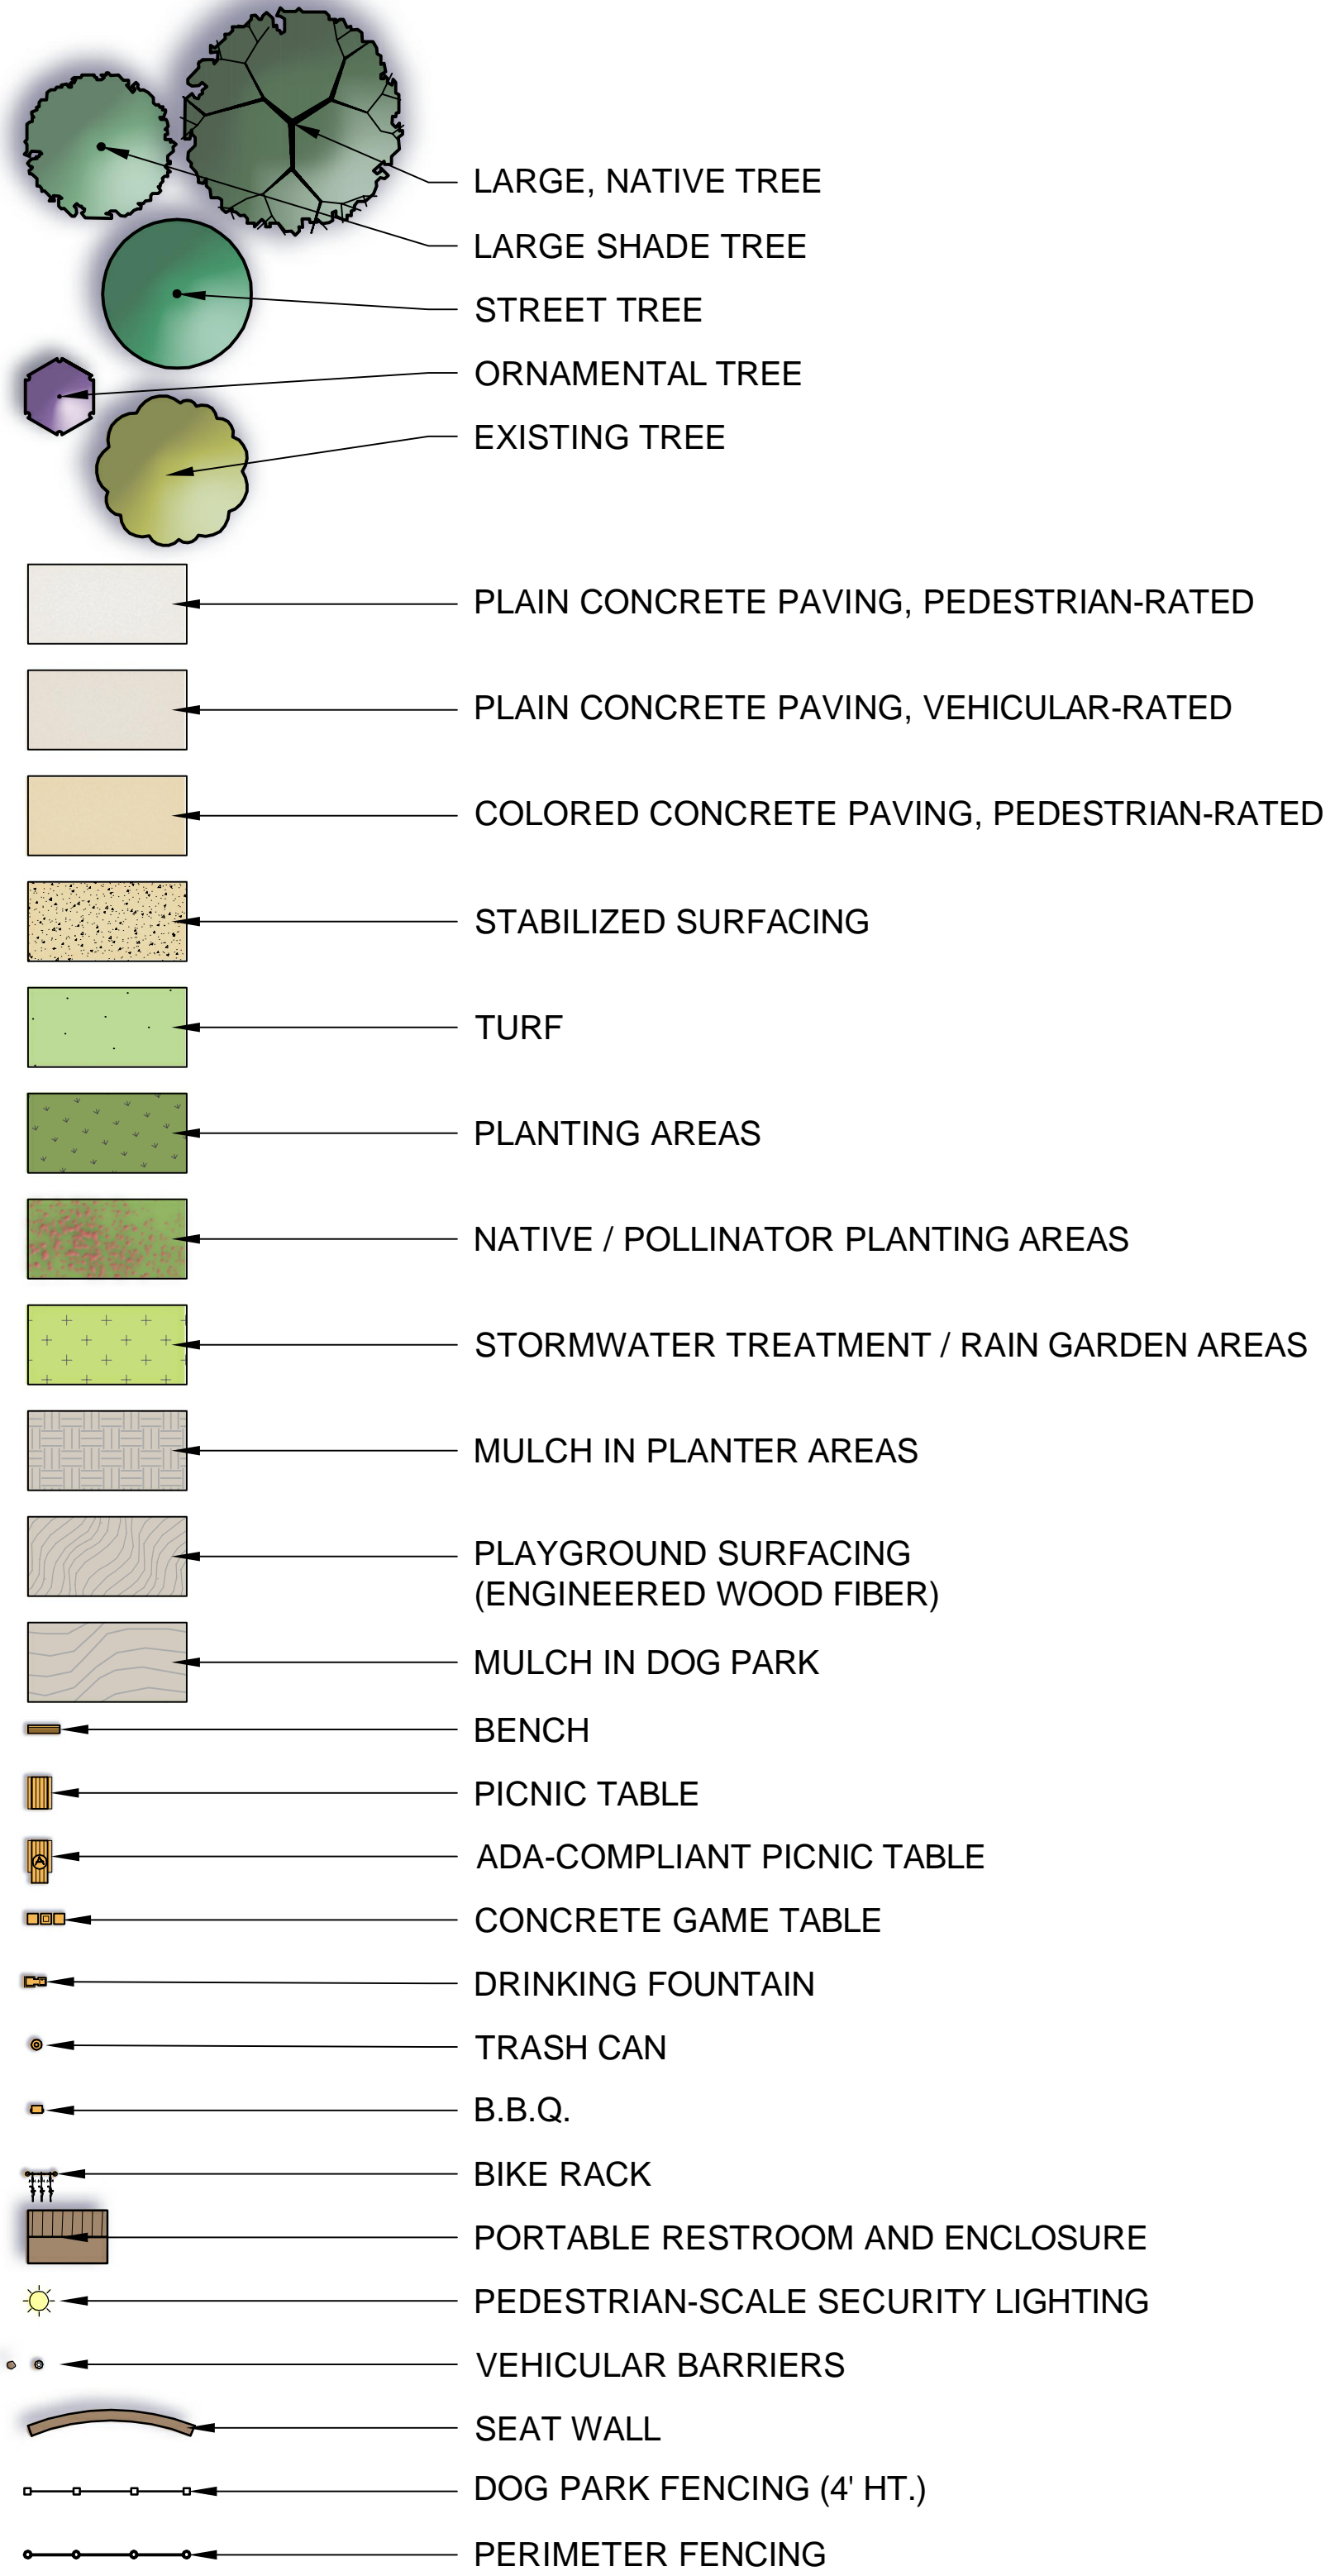

****NOTE:****
THIS PROJECT INCLUDES A PUBLIC ART COMPONENT, THE DESIGN AND LOCATION OF WHICH IS TO BE DETERMINED. NEIGHBORHOOD FEEDBACK INDICATES A PREFERENCE FOR FUNCTIONAL PUBLIC ART, SUCH AS SEATING AND PLAYGROUND EQUIPMENT, AS WELL AS DESIGN ELEMENTS THAT REFLECT THE IDENTITY AND RESILIENCE OF THE COFFEY PARK NEIGHBORHOOD AND RESPECTFULLY COMMEMORATE THE TUBBS FIRE.

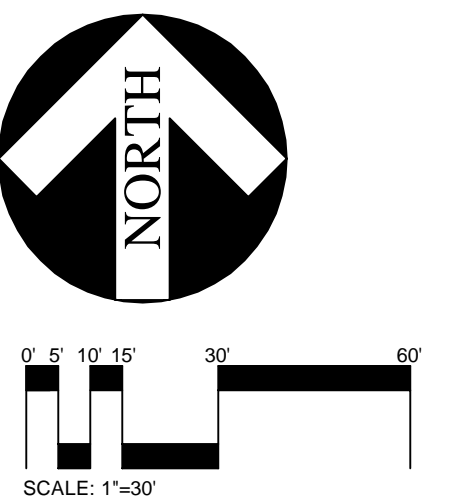

15 Third Street, Santa Rosa, CA 95401
T: 707/542-6451 F: 707/542-5212
www.carlilemac.com



Coffey Neighborhood Park

DRAFT MASTER PLAN

SANTA ROSA, CALIFORNIA

Sheet:
1
Of 1 Sheets

CM 2018031.00

FEBRUARY 27, 2019