
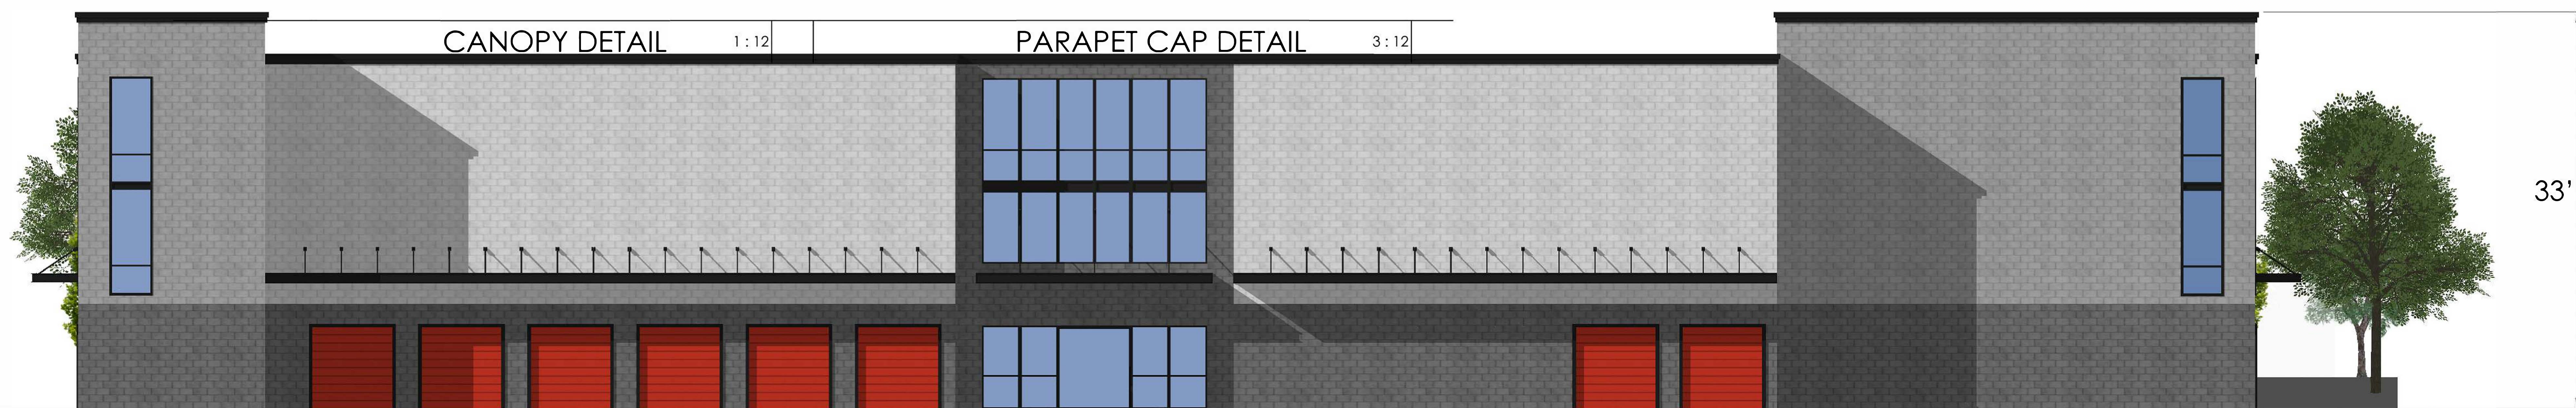


SELF-STORAGE BUILDING EXTERIOR ELEVATIONS

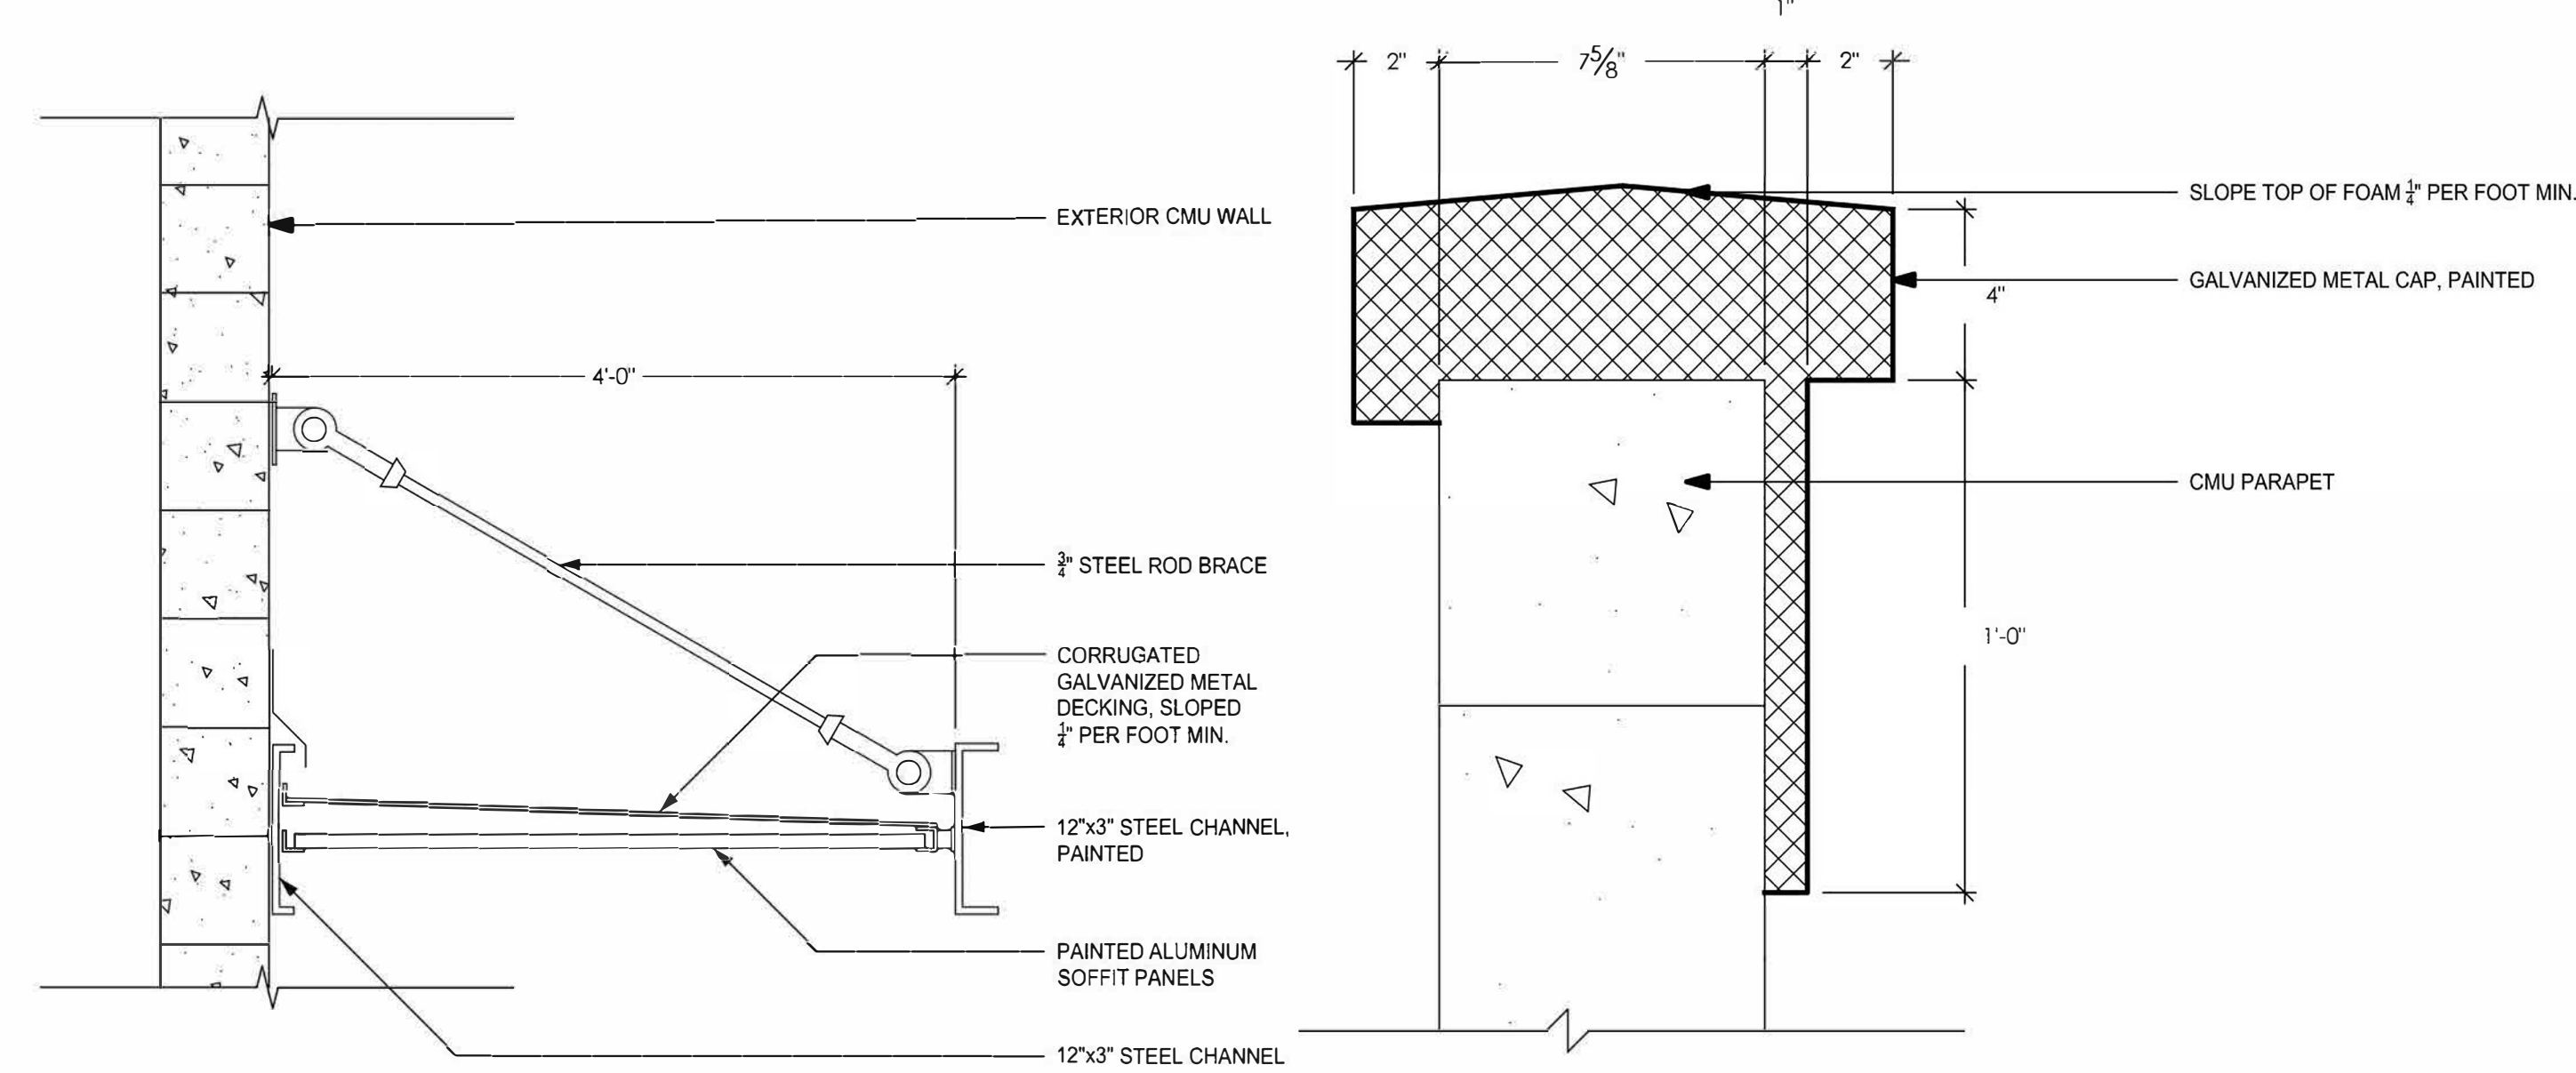


SOUTH ELEVATION: 1/8" = 1'

1: CALSTONE CMU (LIGHT)

2: CALSTONE CMU

3: CALSTONE CMU (DARK)

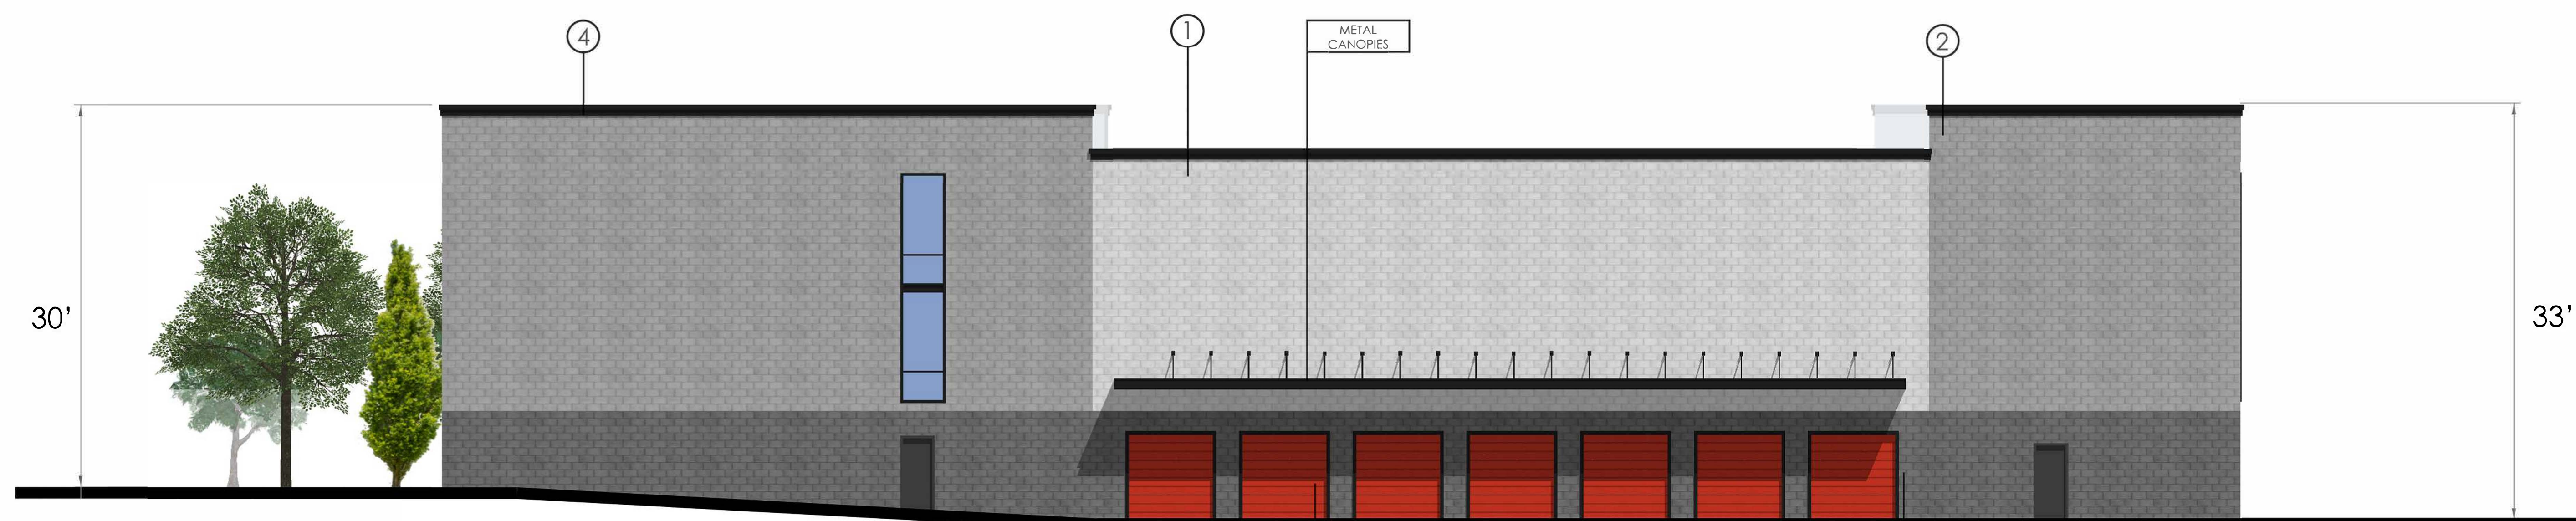

WEST ELEVATION: 1/8" = 1'

4: METAL SIDING (DARK GRAY)

5: ROLL-UP DOOR (STORAGE PRO RED)