



The 12 duplex houses are located along the north side of the north entry drive and are arranged in two clusters around a pair of auto courts. There are two types of duplexes. The four front buildings contain one street fronting house (Type 1) with a wraparound porch and one internal house (Type 2). The two back buildings are comprised of two houses (Type 3) joined at their garages. Each of the duplex houses contains 3 bedrooms and two and one half baths in two stories with a private fenced yard, entry porch and a two car garage with full driveway.

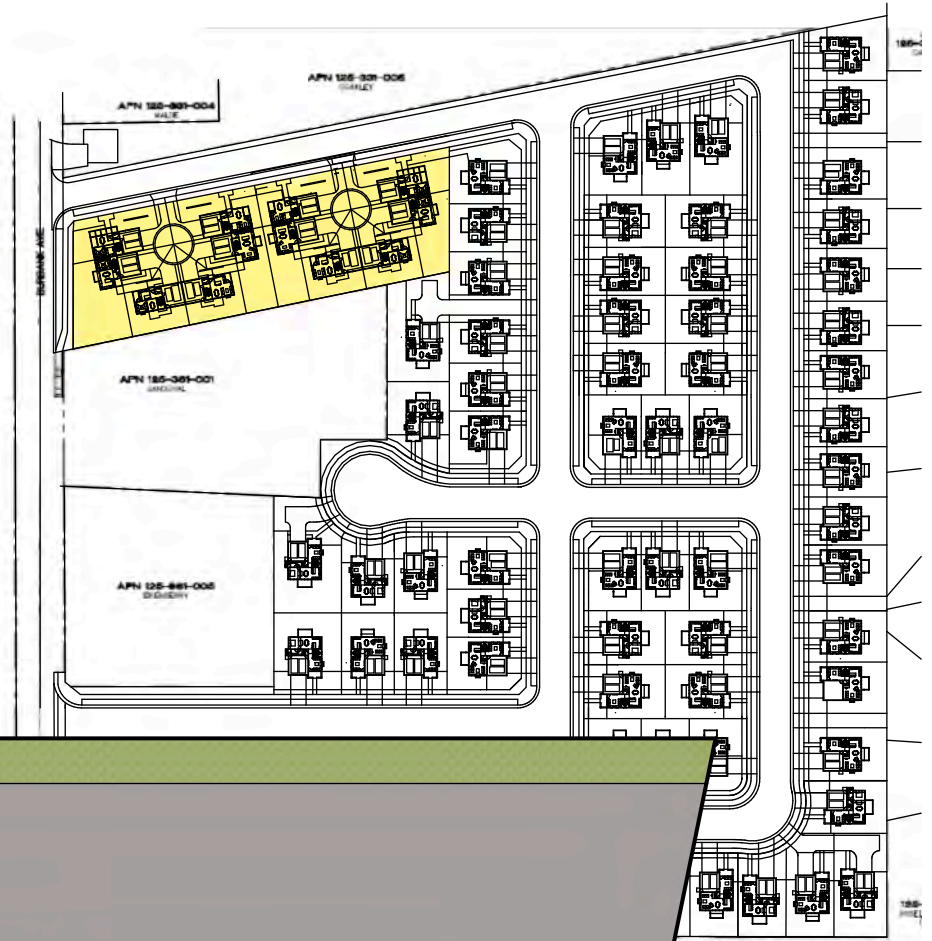

Roof Plan

Entry Drive

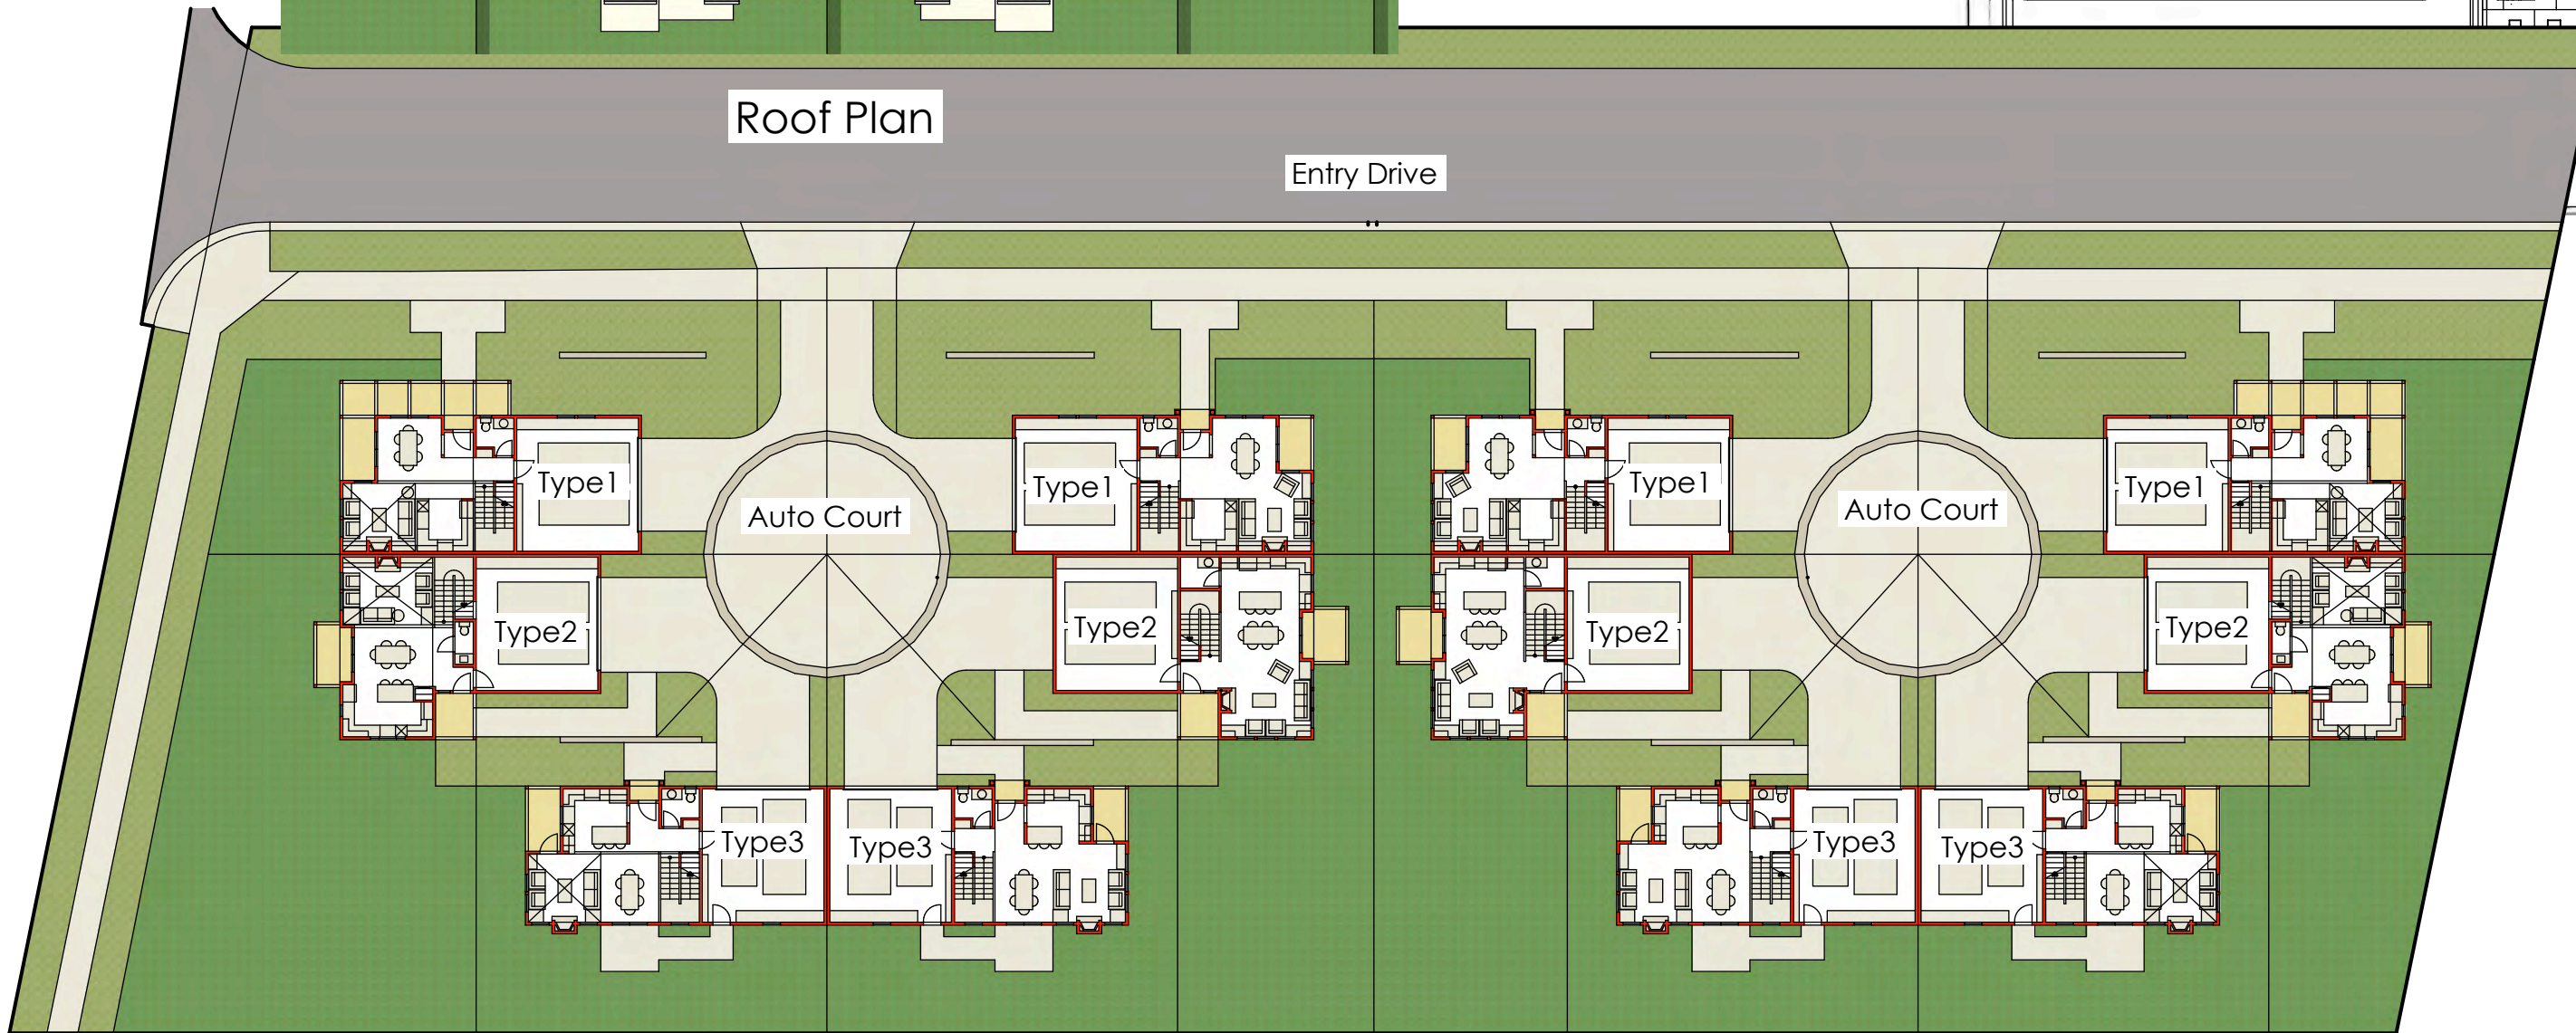

Jon Worden Architects
512 Matheson Street
Healdsburg, CA 95448
707-239-9076



Prepared For
Schellinger Brothers

Burbank Avenue
Concept Study

Duplex Site Plan
1:30



12
8/10/19

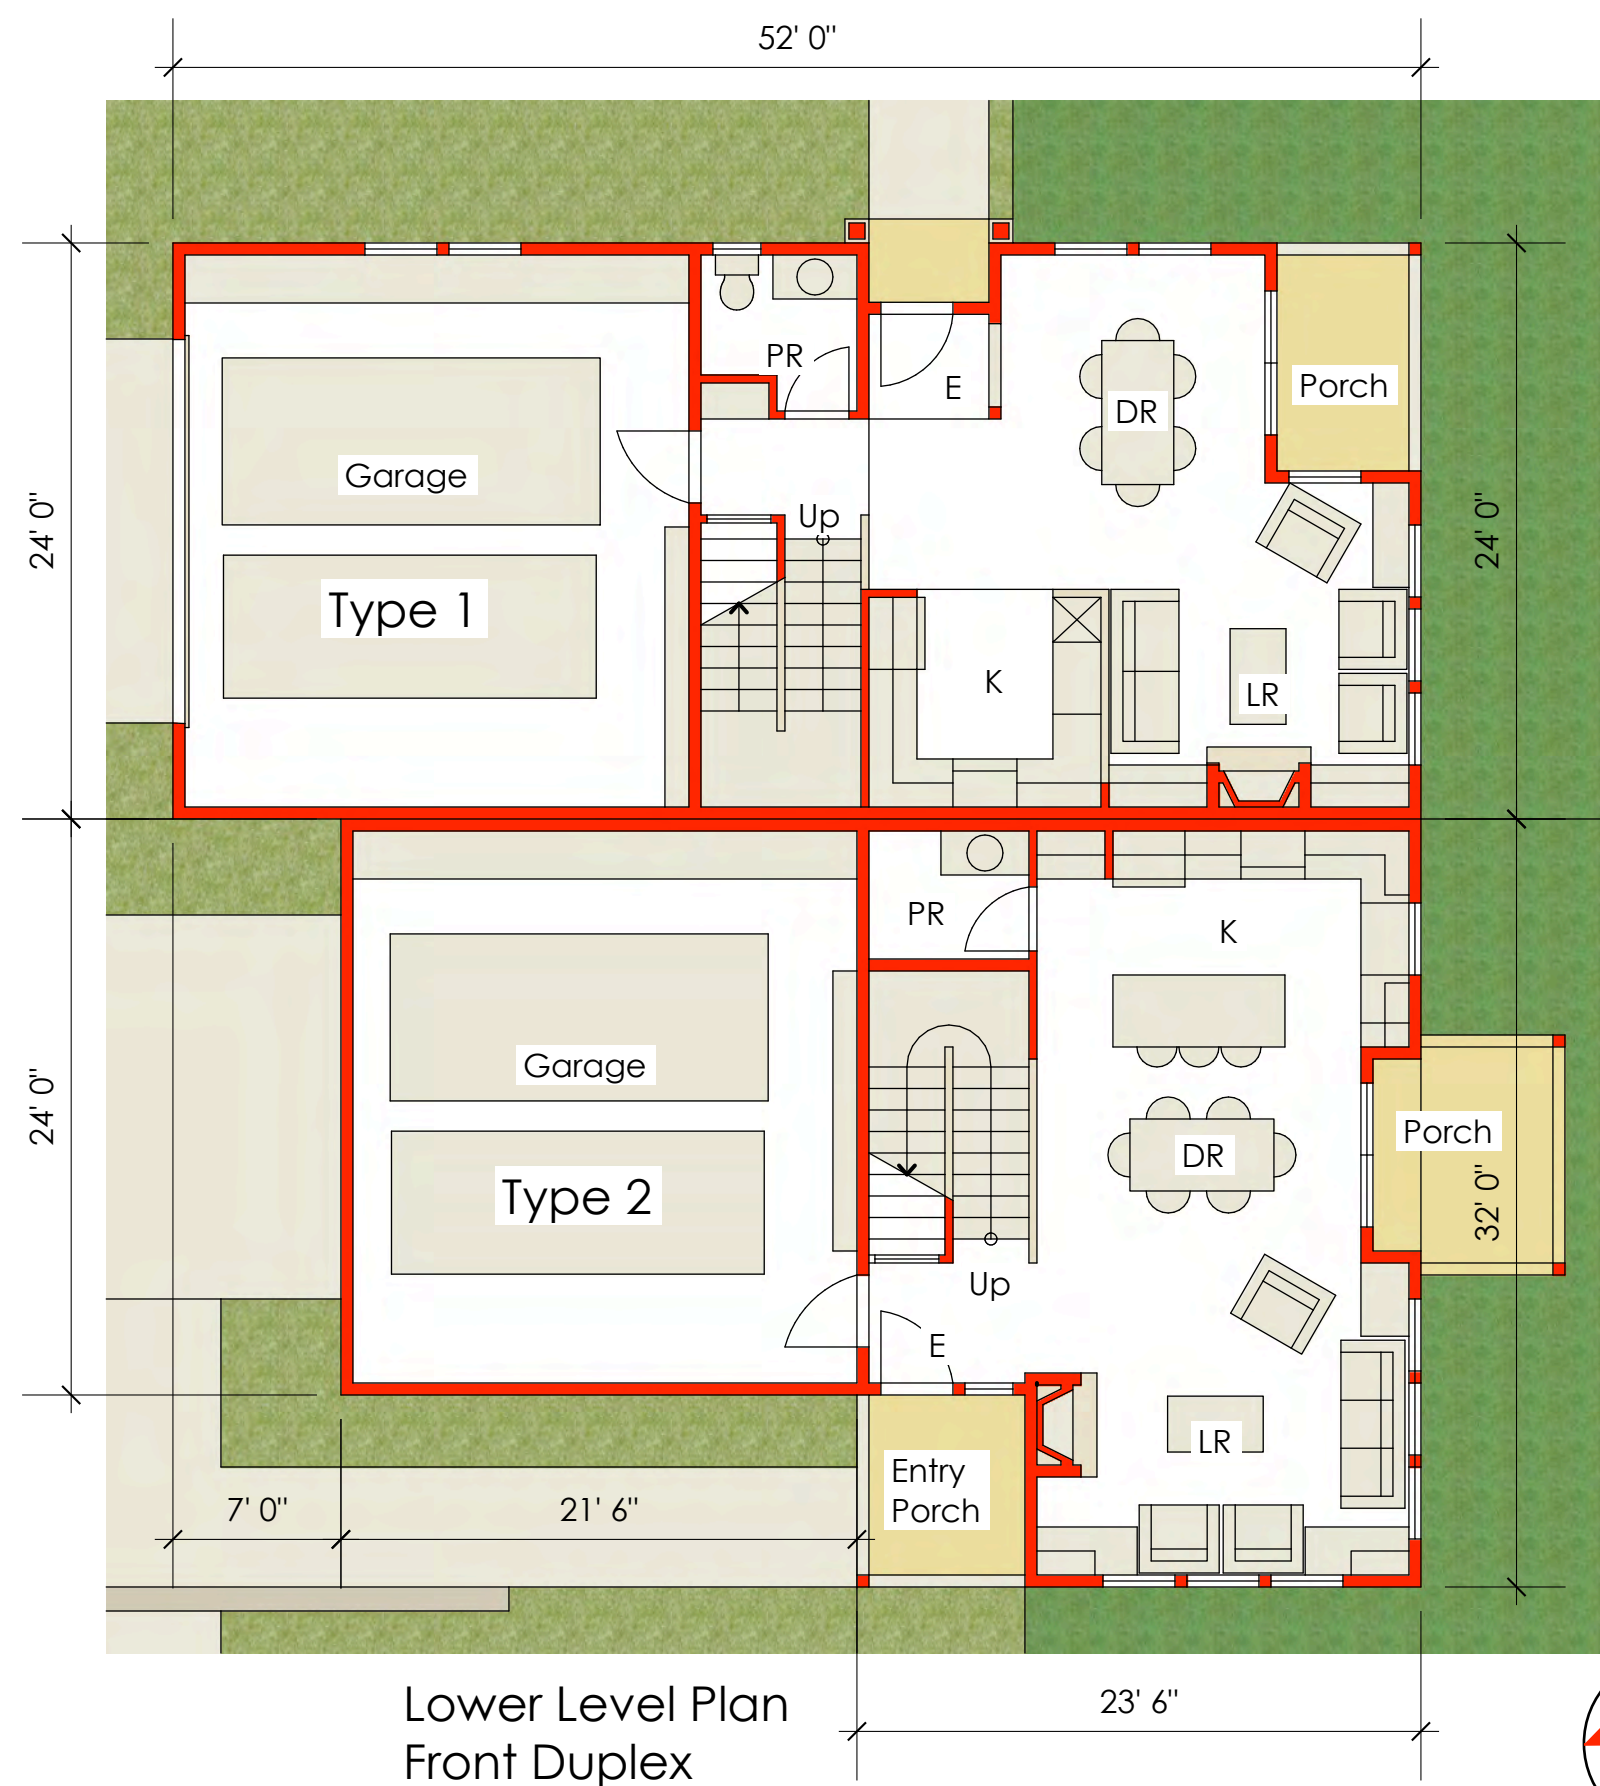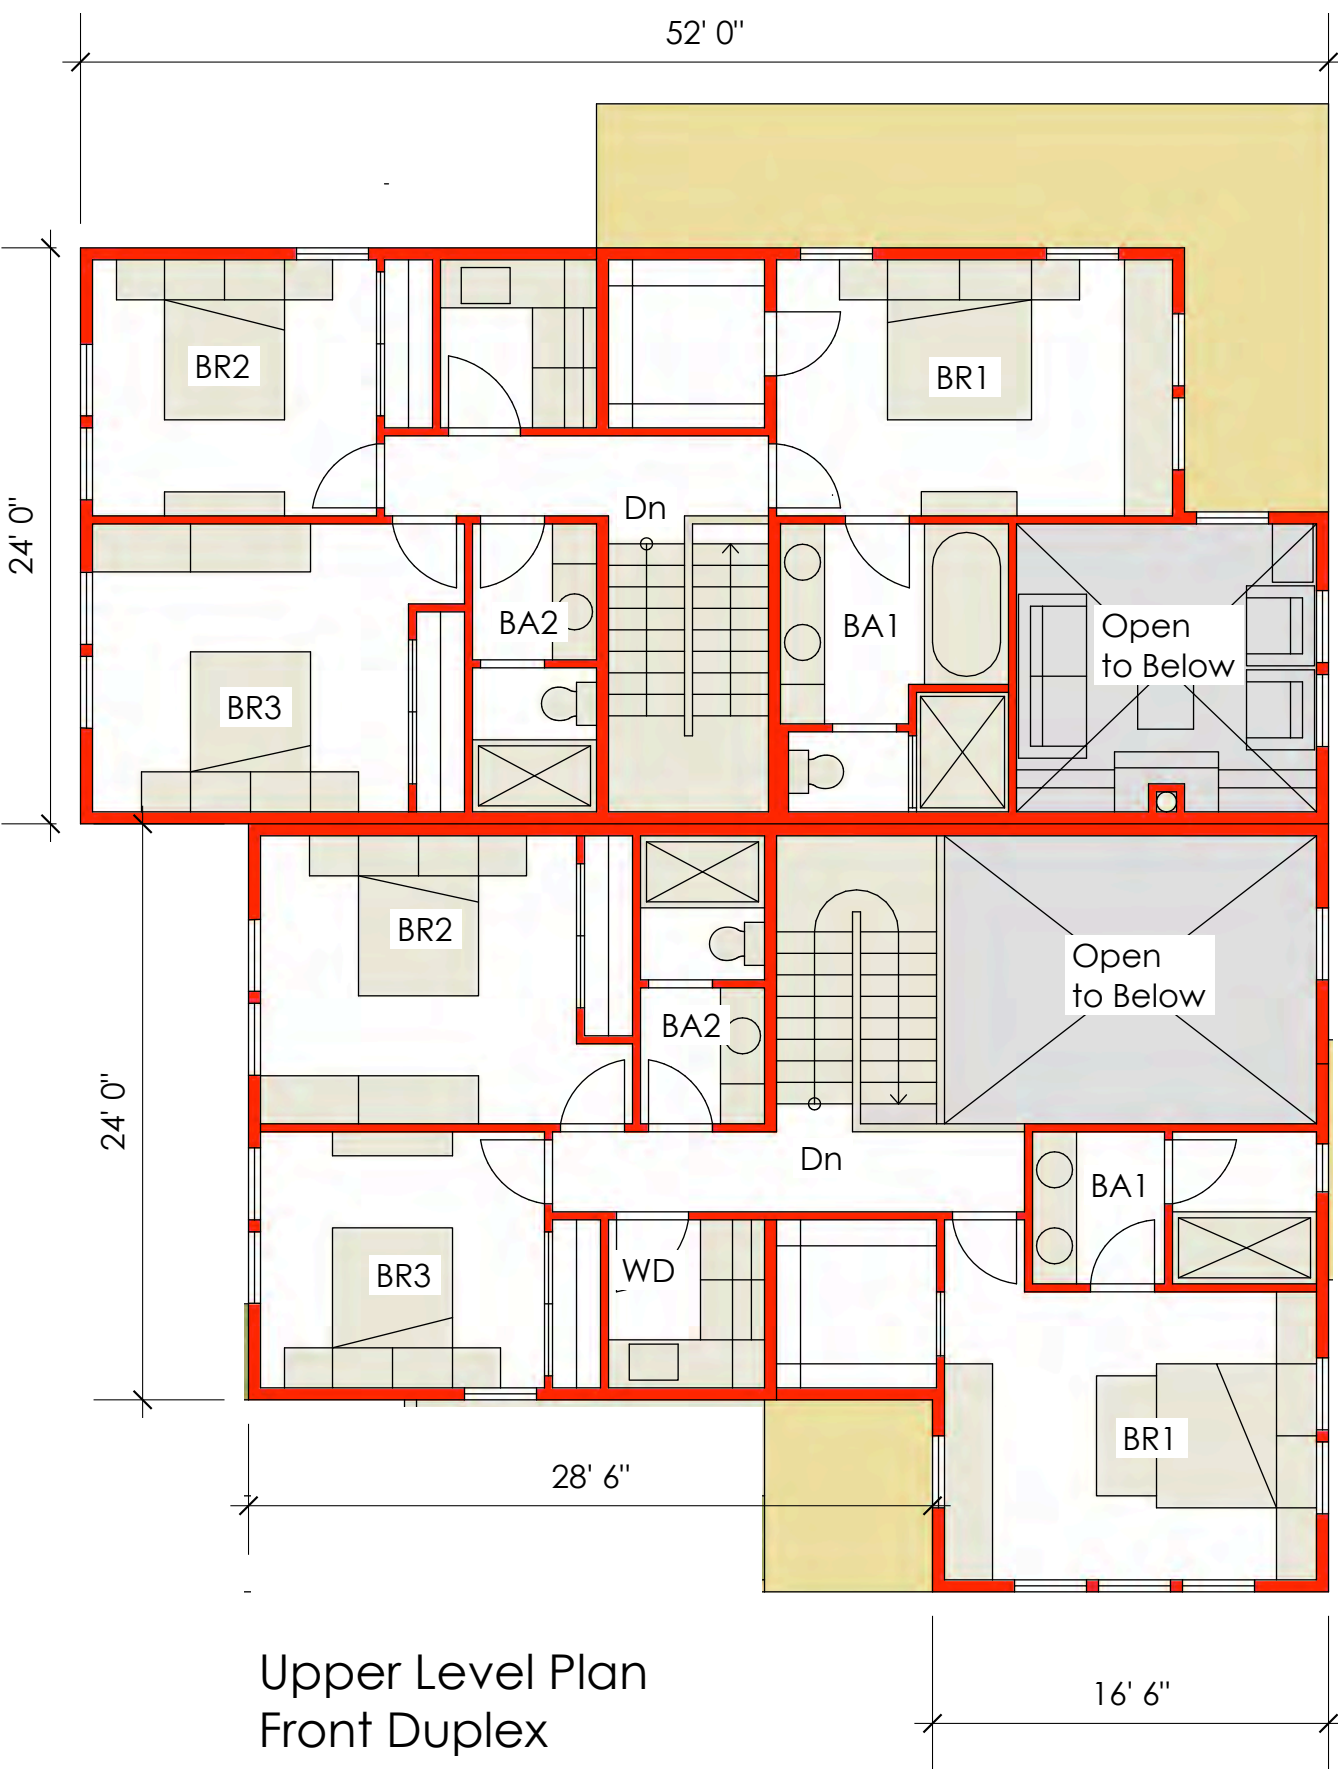

Jon Worden Architects
512 Matheson Street
Healdsburg, CA 95448
707-239-9076


Prepared For
Schellinger Brothers

Burbank Avenue
Concept Study


Front Duplex
Floor Plans 1:8



13
8/10/19

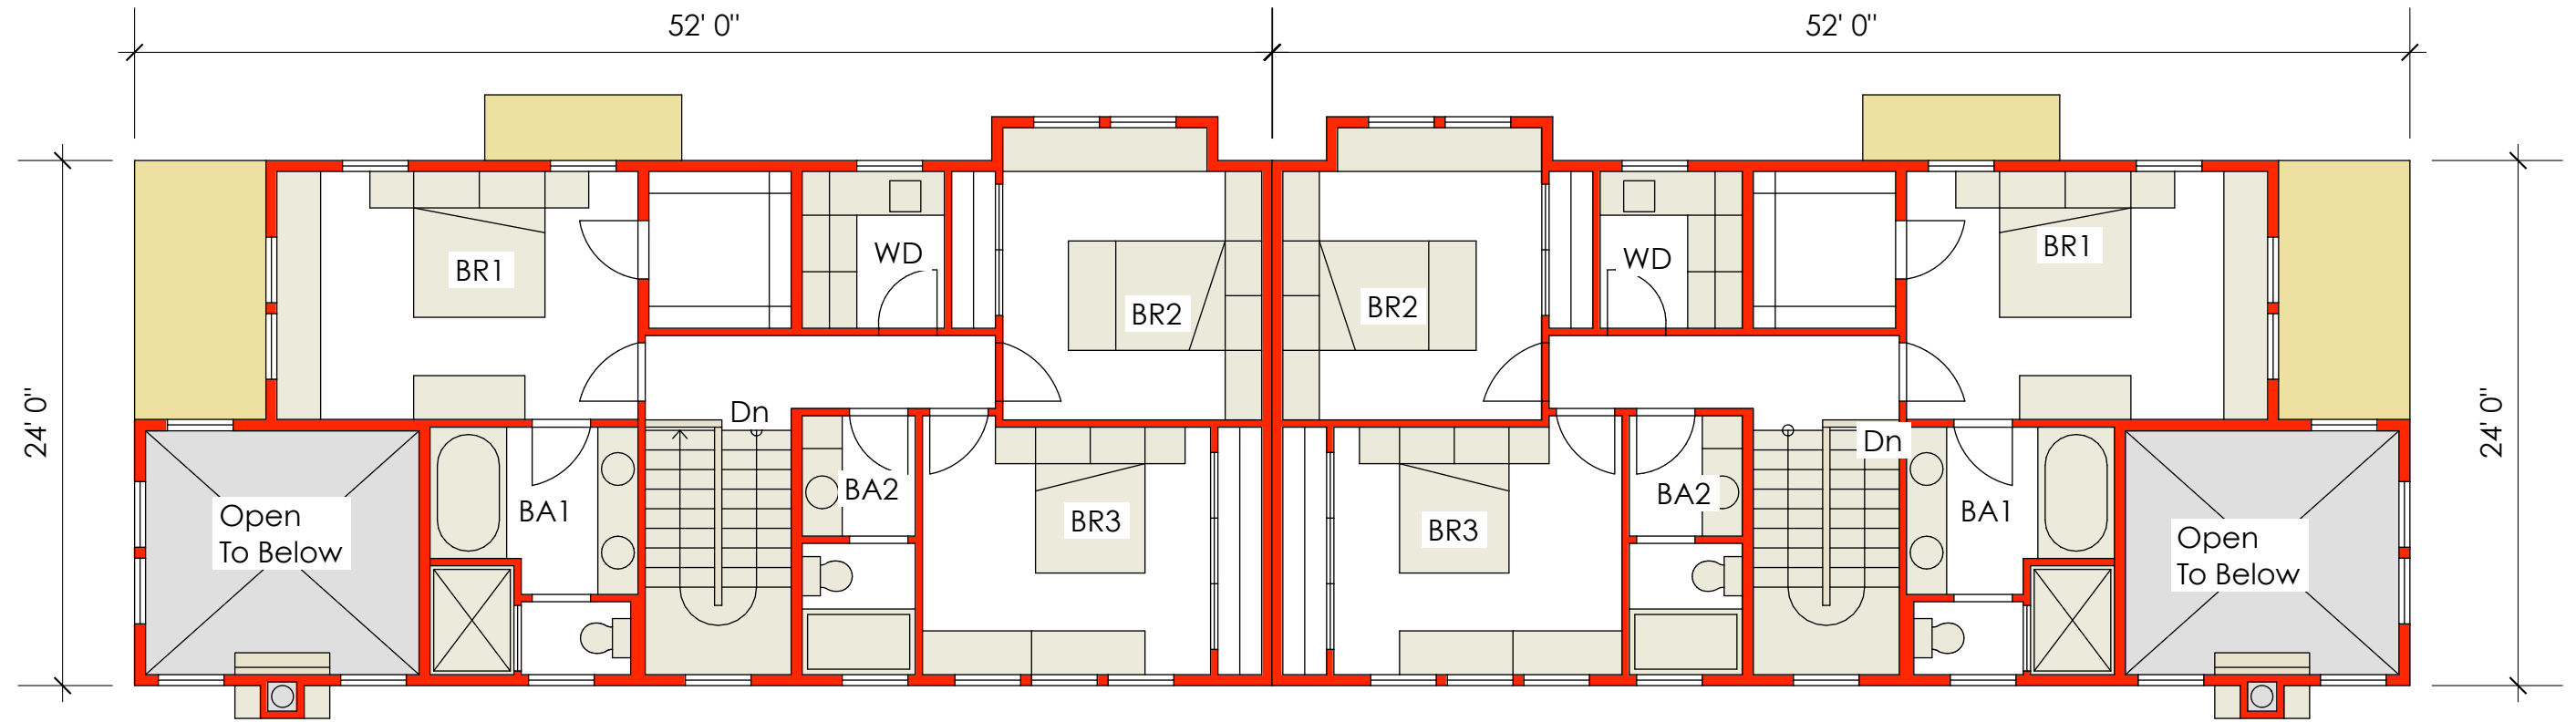

Upper Level Plan

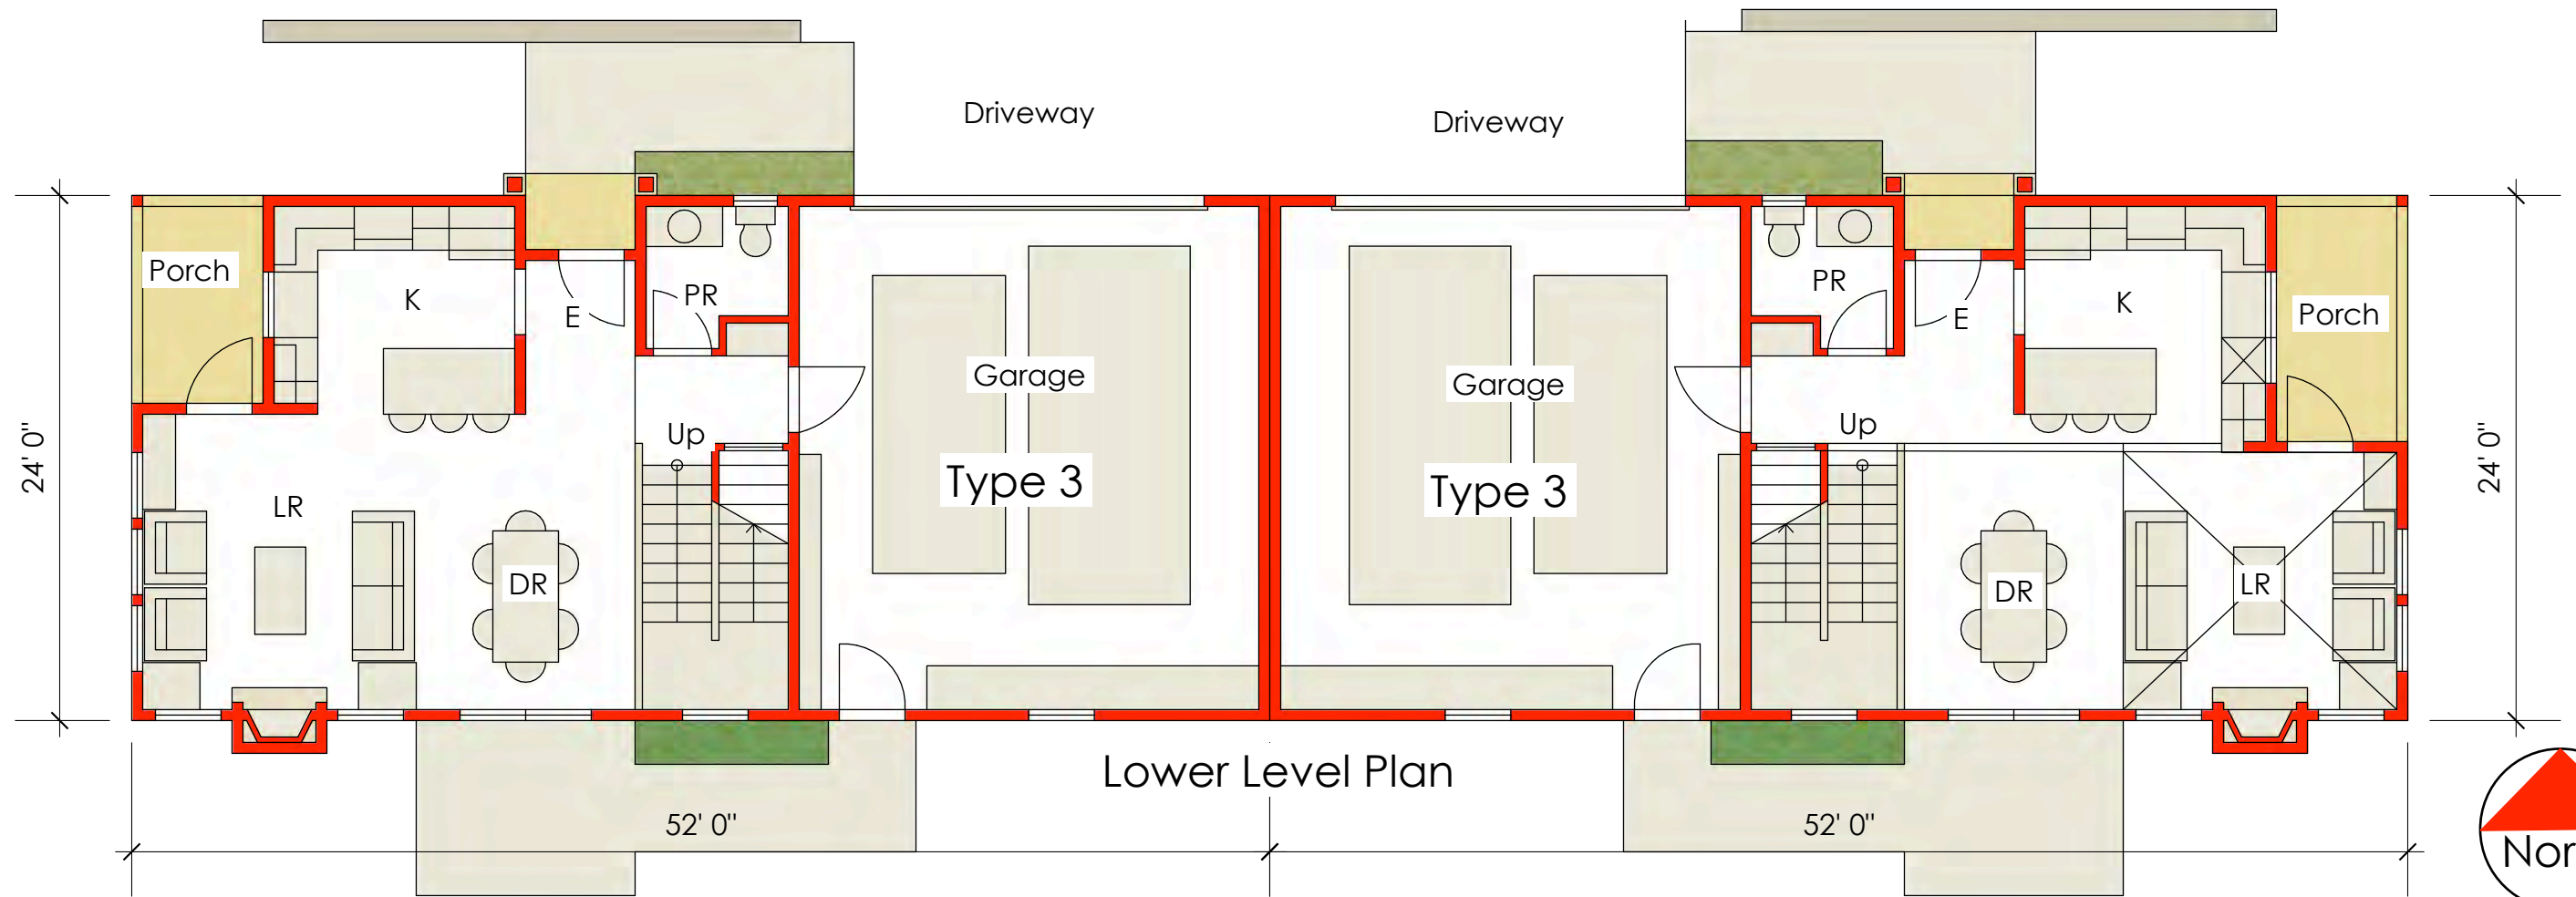

Lower Level Plan



Jon Worden Architects
512 Matheson Street
Healdsburg, CA 95448
707-239-9076

Prepared For
Schellinger Brothers


Burbank Avenue
Concept Study

Back Duplex
Floor Plans 1:8

14
8/10/19


Front Duplex

Back Building Beyond

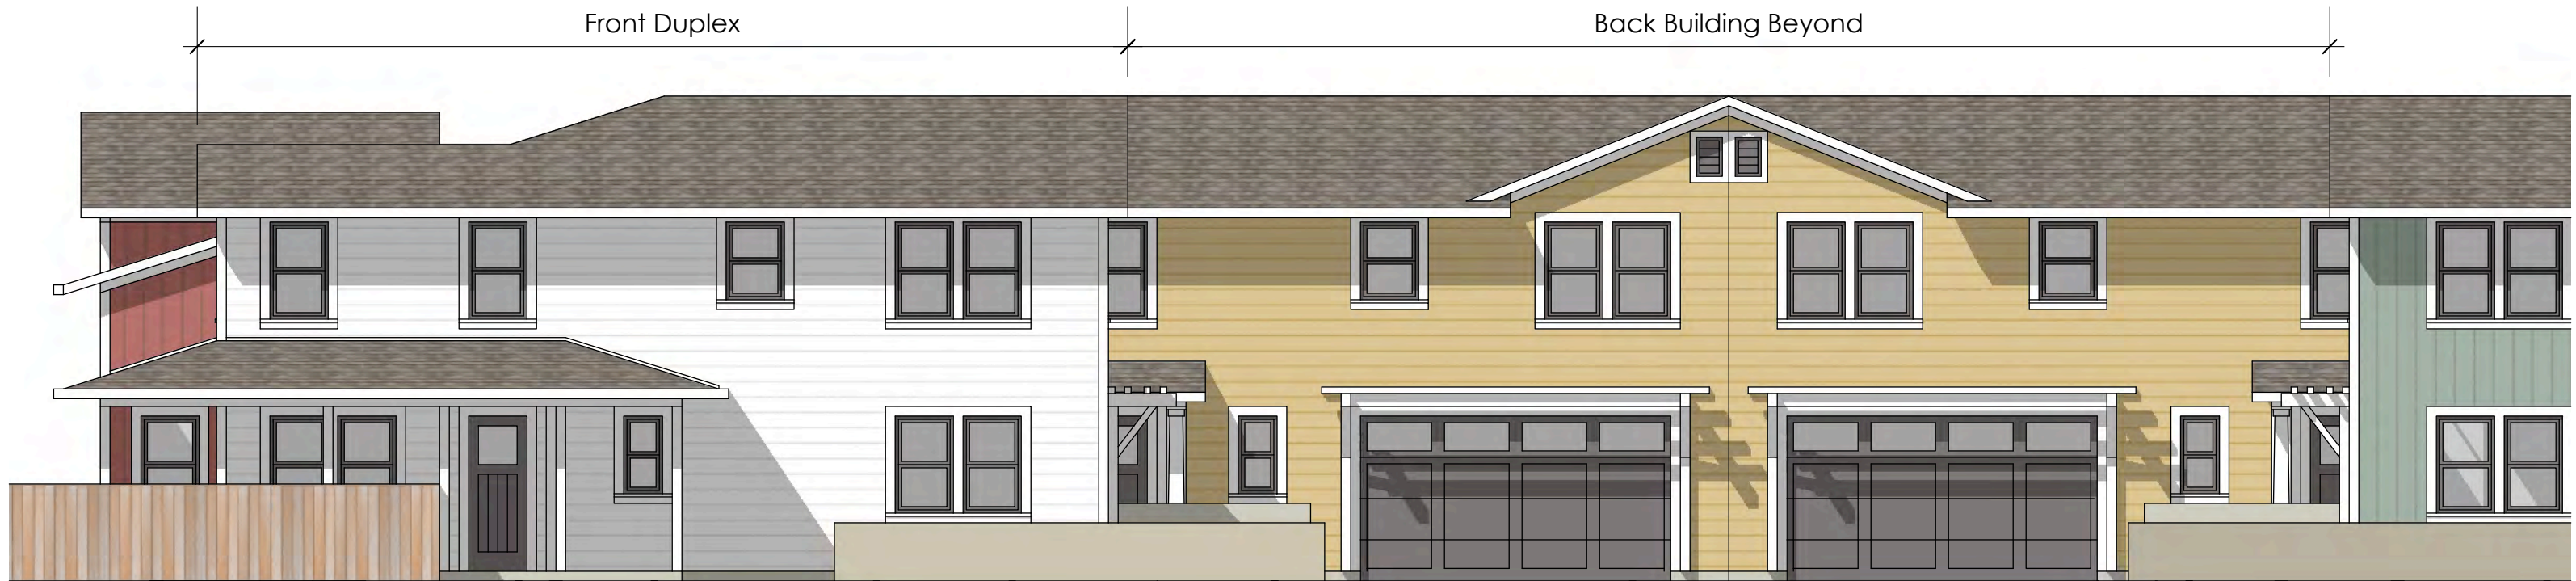

Street Front Elevation

Back Building in Foreground

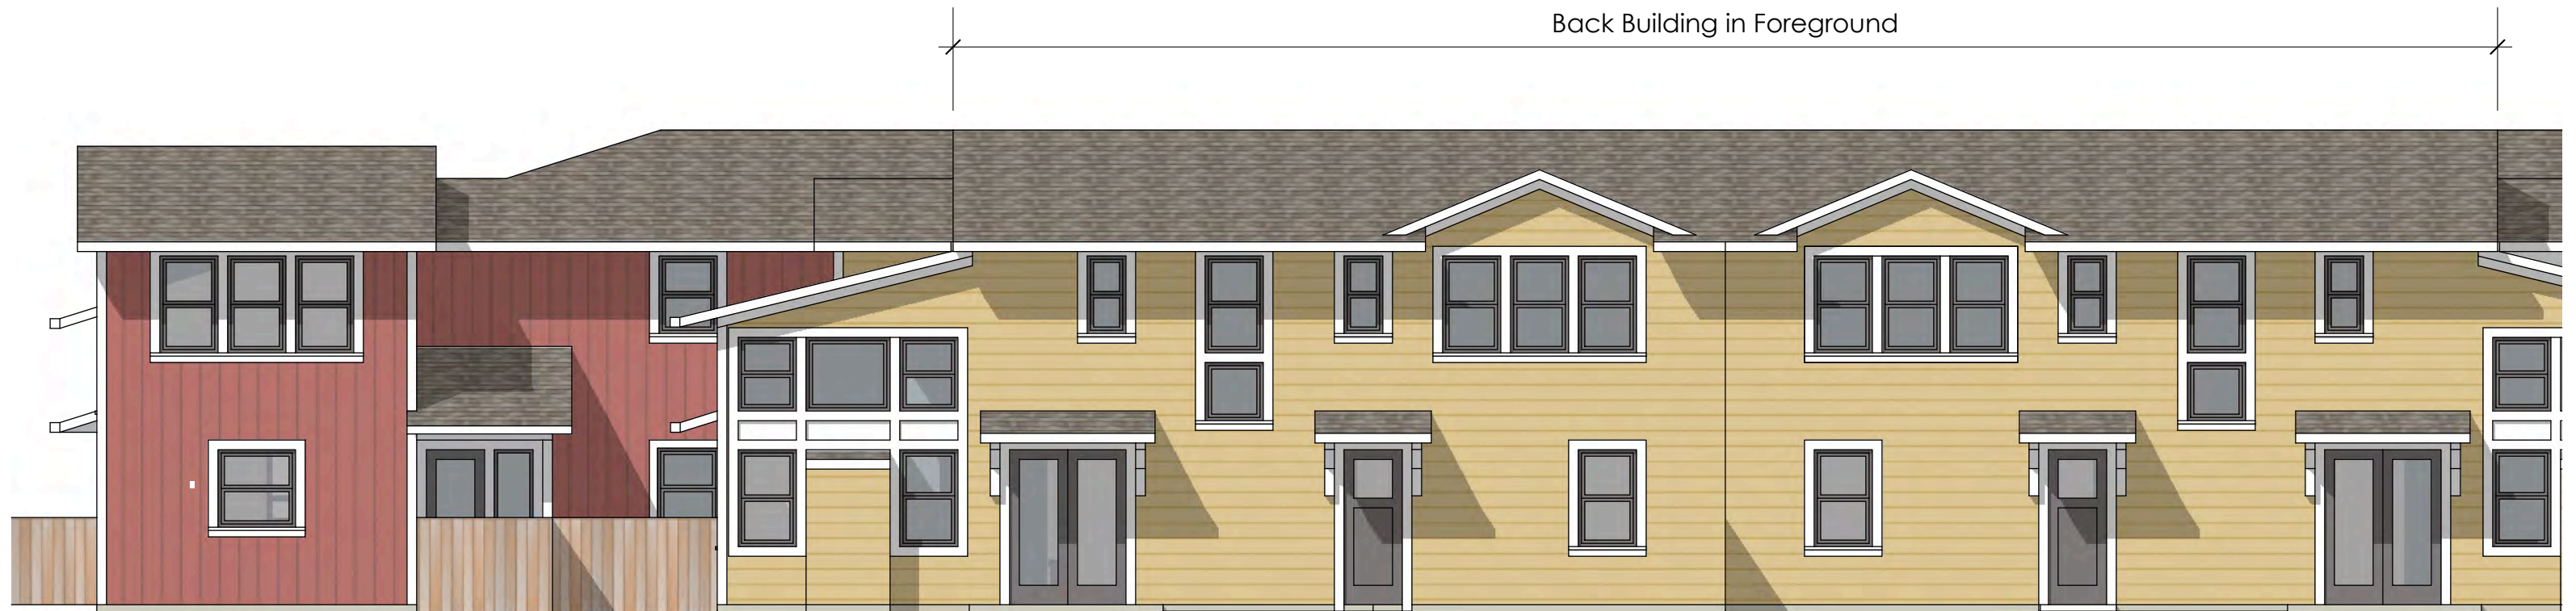

One Half Back Building

Back Yard Elevation




Jon Worden Architects
512 Matheson Street
Healdsburg, CA 95448
707-239-9076

Prepared For
Schellinger Brothers

Burbank Avenue
Concept Study

Duplex
Elevations 1:8

15
8/10/19

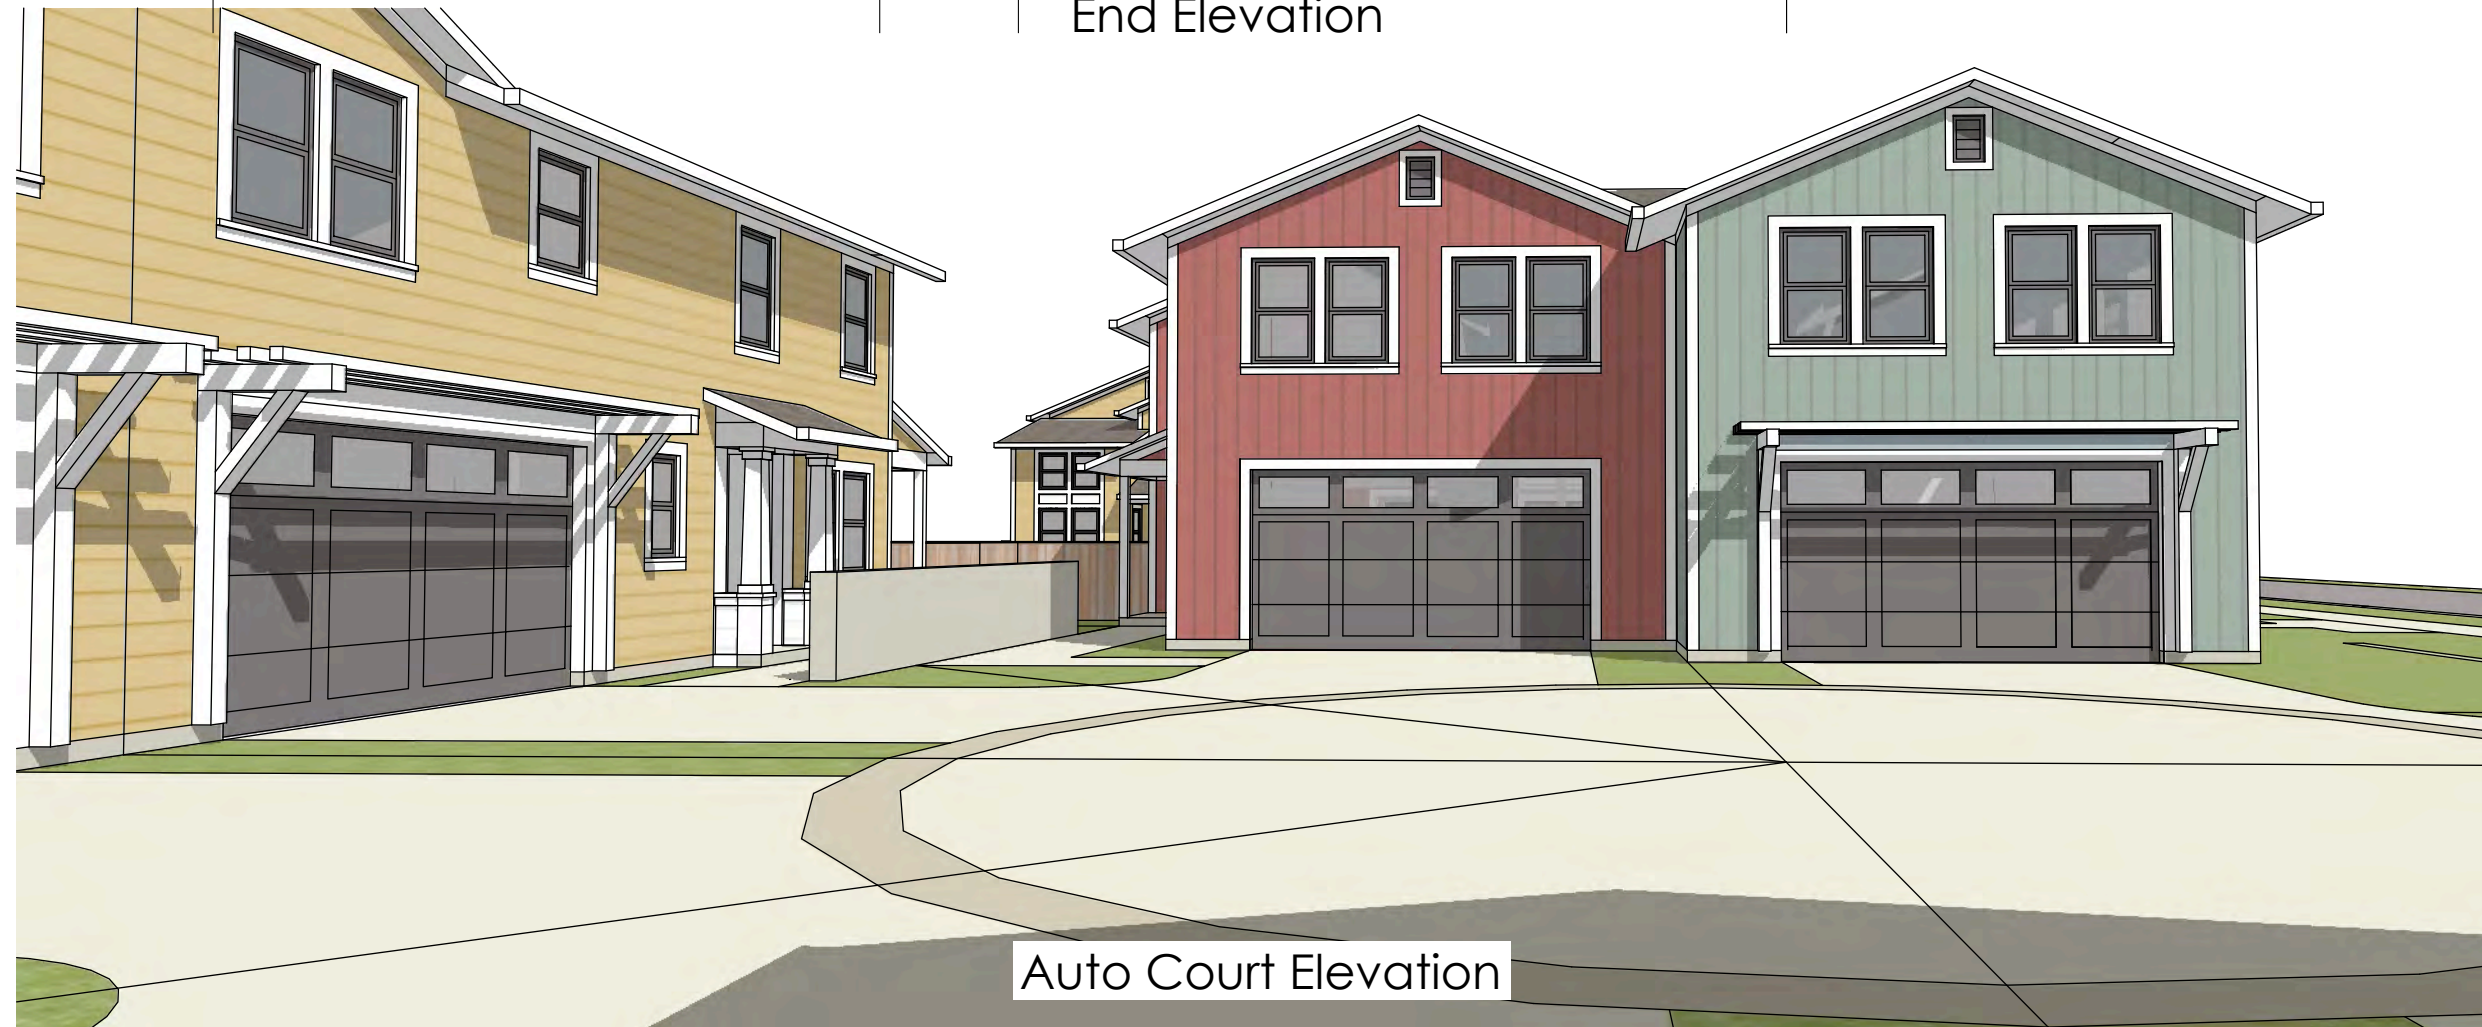

Jon Worden Architects
512 Matheson Street
Healdsburg, CA 95448
707-239-9076

Prepared For
Schellinger Brothers

Burbank Avenue
Concept Study

Duplex
Elevations 1:8

16
8/10/19



Jon Worden Architects
512 Matheson Street
Healdsburg, CA 95448
707-239-9076

Prepared For
Schellinger Brothers

Burbank Avenue
Concept Study

Duplex Birds Eye 17
Looking Southwest 8/10/19



Street View looking Southwest



Back Yard View looking Northeast



Jon Worden Architects
 512 Matheson Street
 Healdsburg, CA 95448
 707-239-9076

Prepared For
Schellinger Brothers

Burbank Avenue
 Concept Study

Duplex
 Model Views 18
 8/10/19



Auto Court View Looking Southwest



Jon Worden Architects
512 Matheson Street
Healdsburg, CA 95448
707-239-9076

Prepared For
Schellinger Brothers

Burbank Avenue
Concept Study

Duplex
Model Views

19
8/10/19