




Building B West Elevation

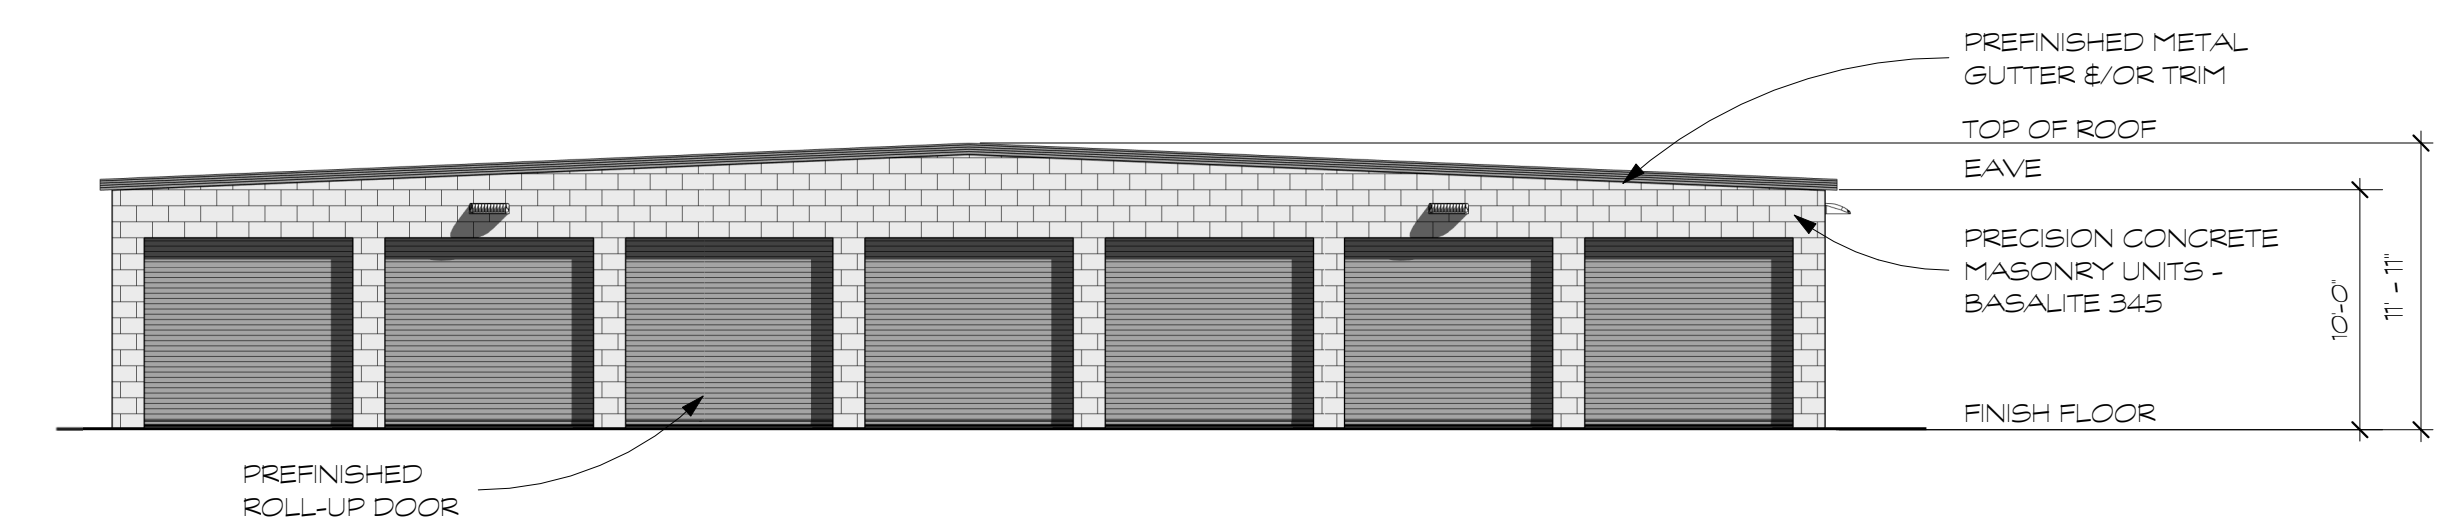


Building B North Elevation

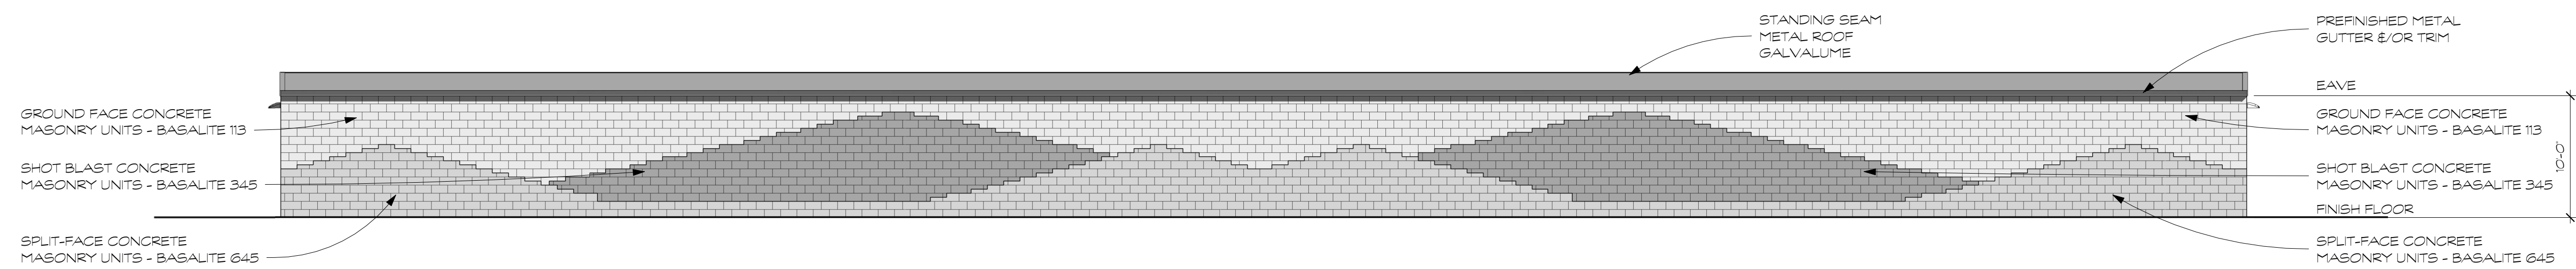

Building B East Elevation

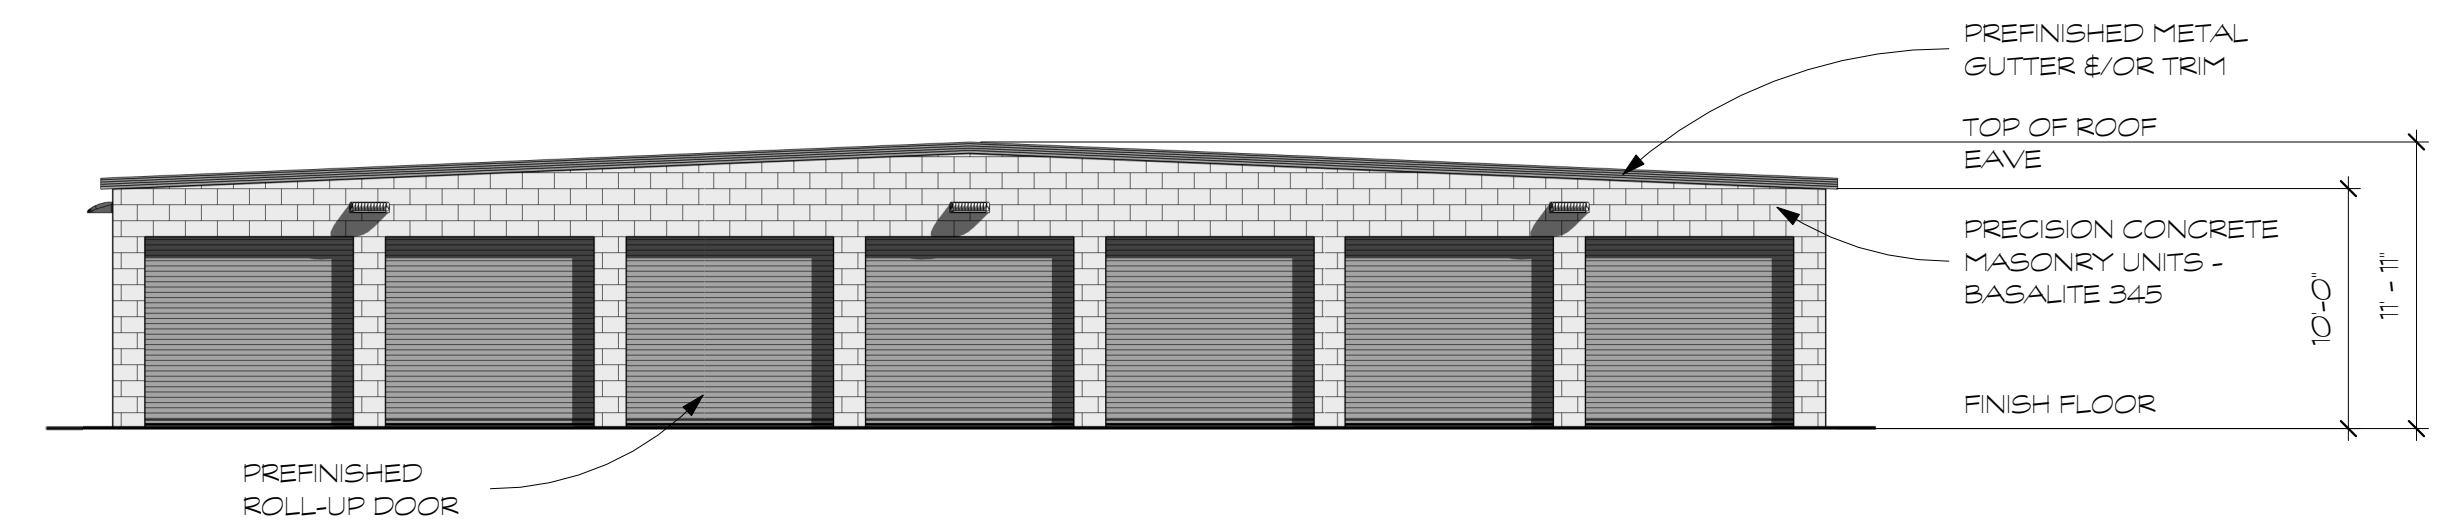

Building B South Elevation

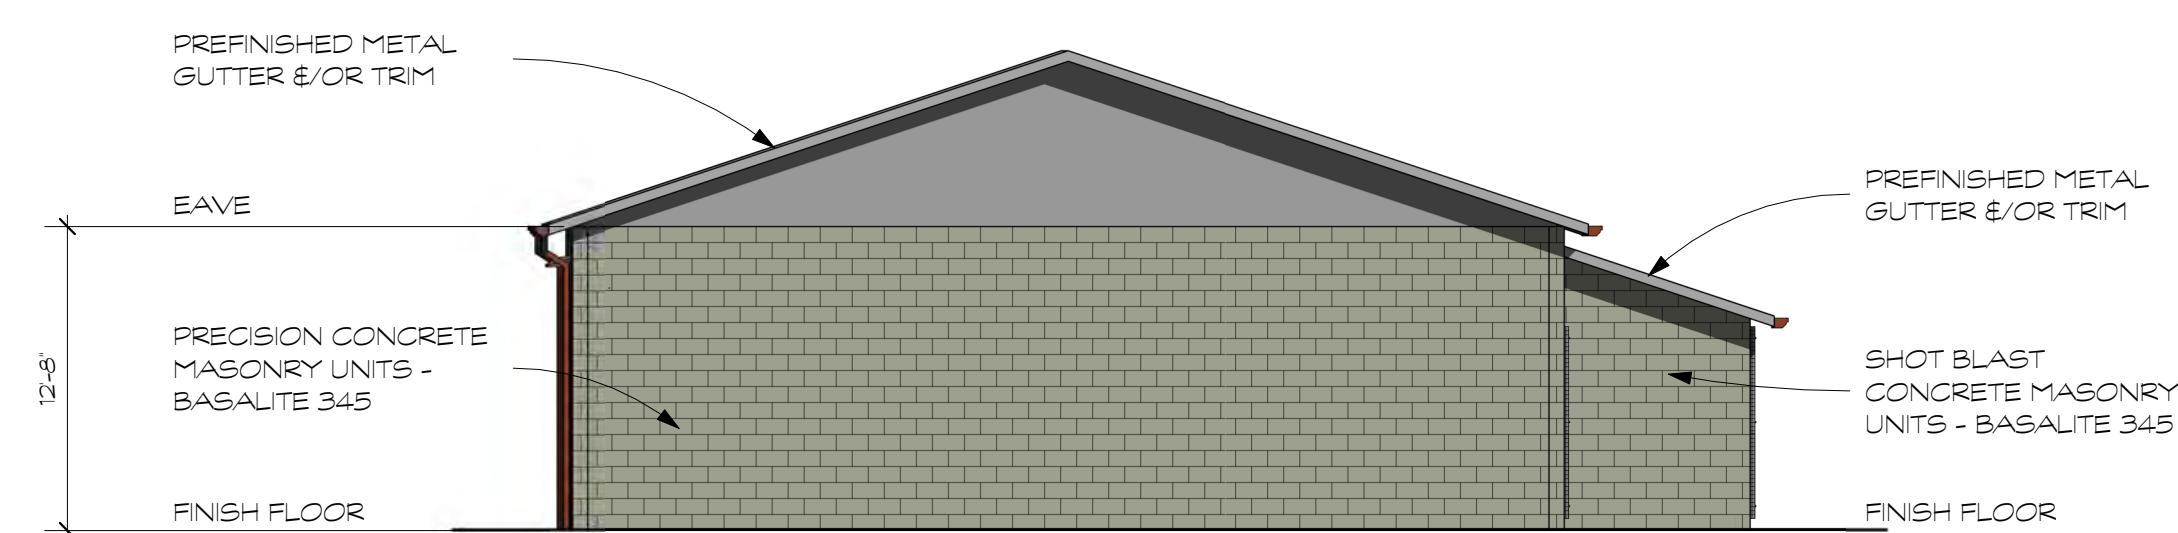


Building A West Elevation



Building A North Elevation




Building A East Elevation

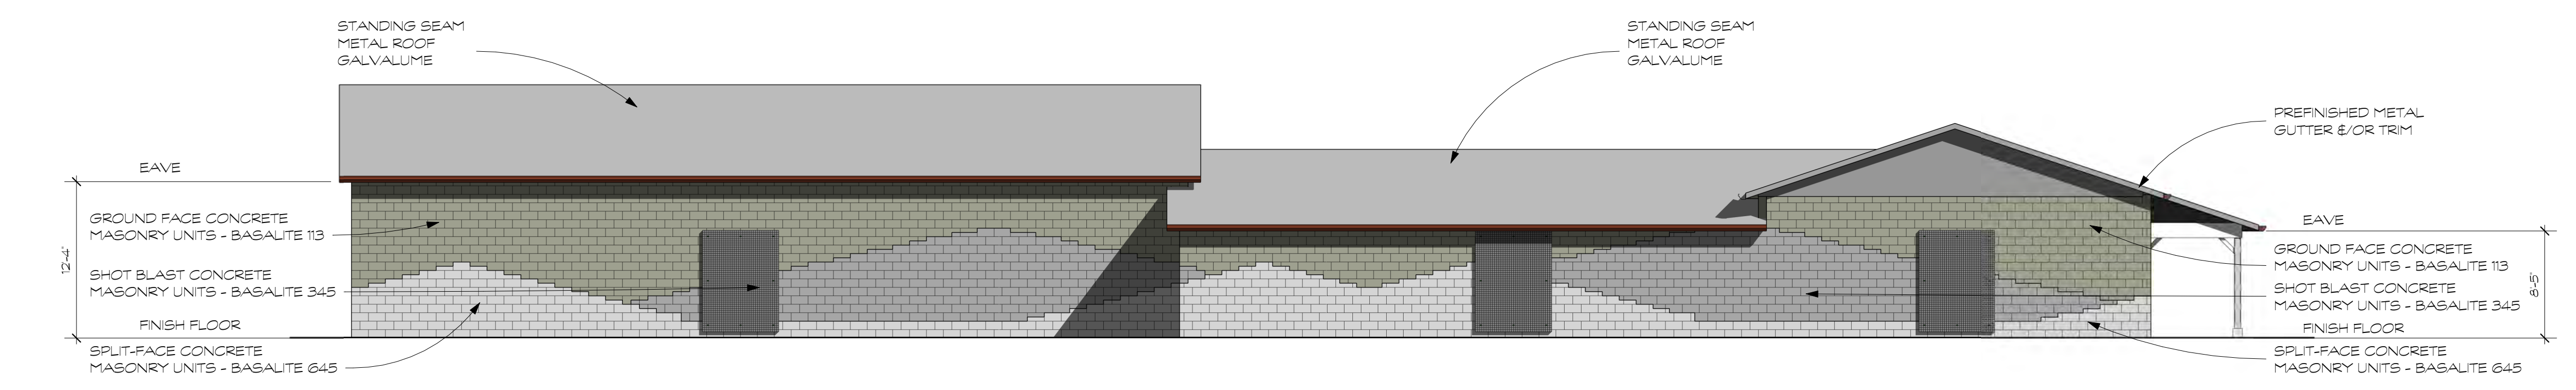

Building A South Elevation

Building A & B Exterior Elevations

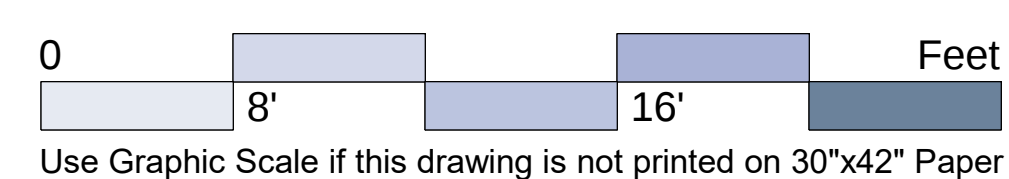

Final Planning Submittal - November 14, 2019
1824

A New Self-Storage Project for:

Que Pasa Development Corporation


Lotus Court,
Santa Rosa CA 95404

James Goodman ARCHITECTURE
An Architectural Corporation Member American Institute of Architects


26901 Camino de Estrella, Suite A, Capistrano Beach, California 92624 949.493.0740 information@jgaa.com

Rick Call - Owner
MK Building & Development - Development Coordination
BFK Engineering - Civil Engineers
Quadriga - Landscape Architect


A-3.1

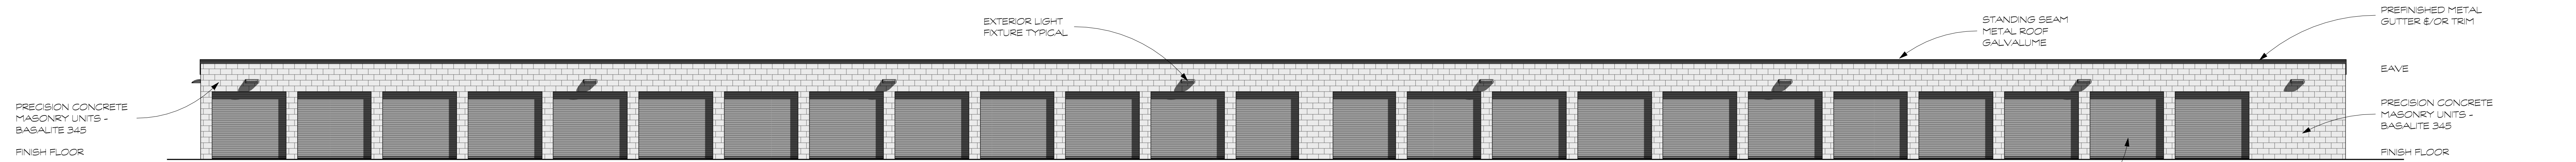


Building C & D West Elevation

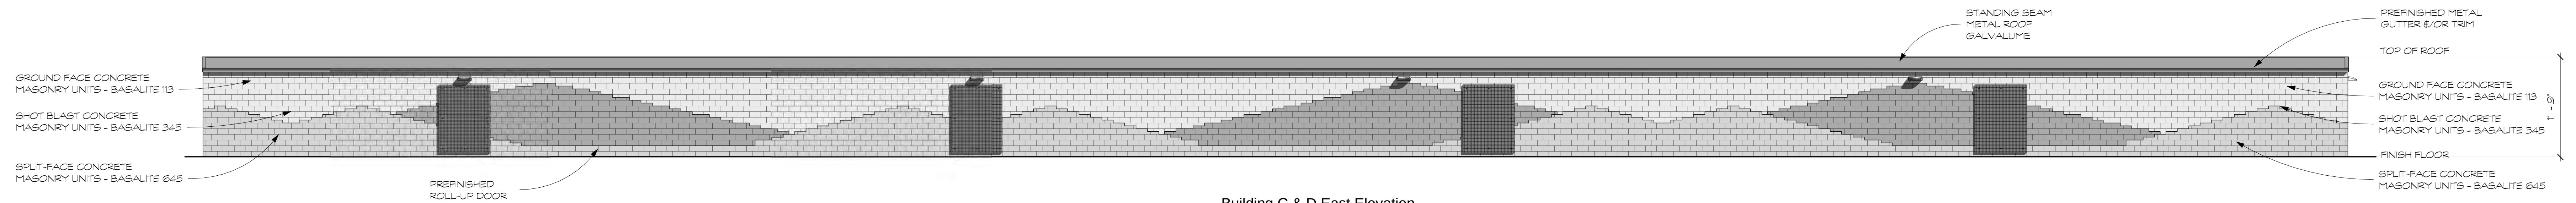


Building C & D East Elevation

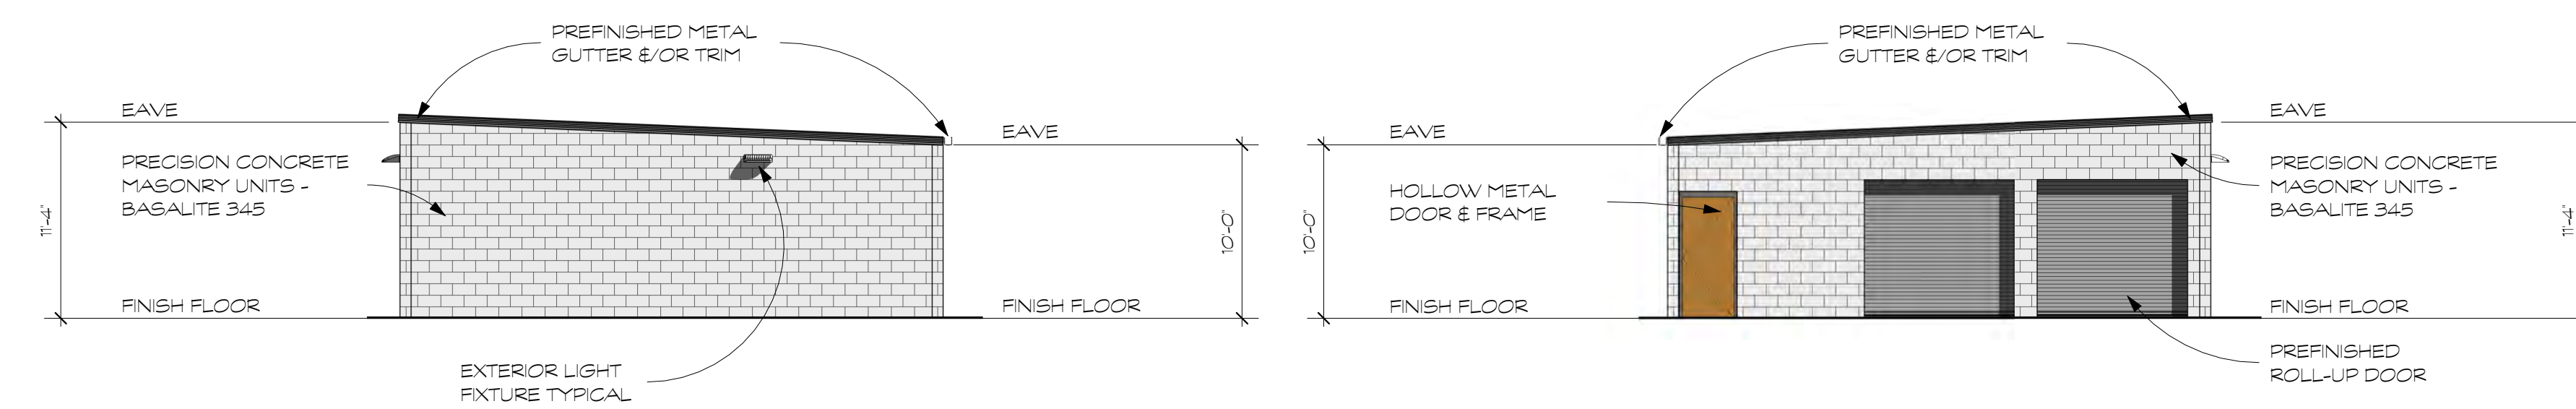


Building C North Elevation

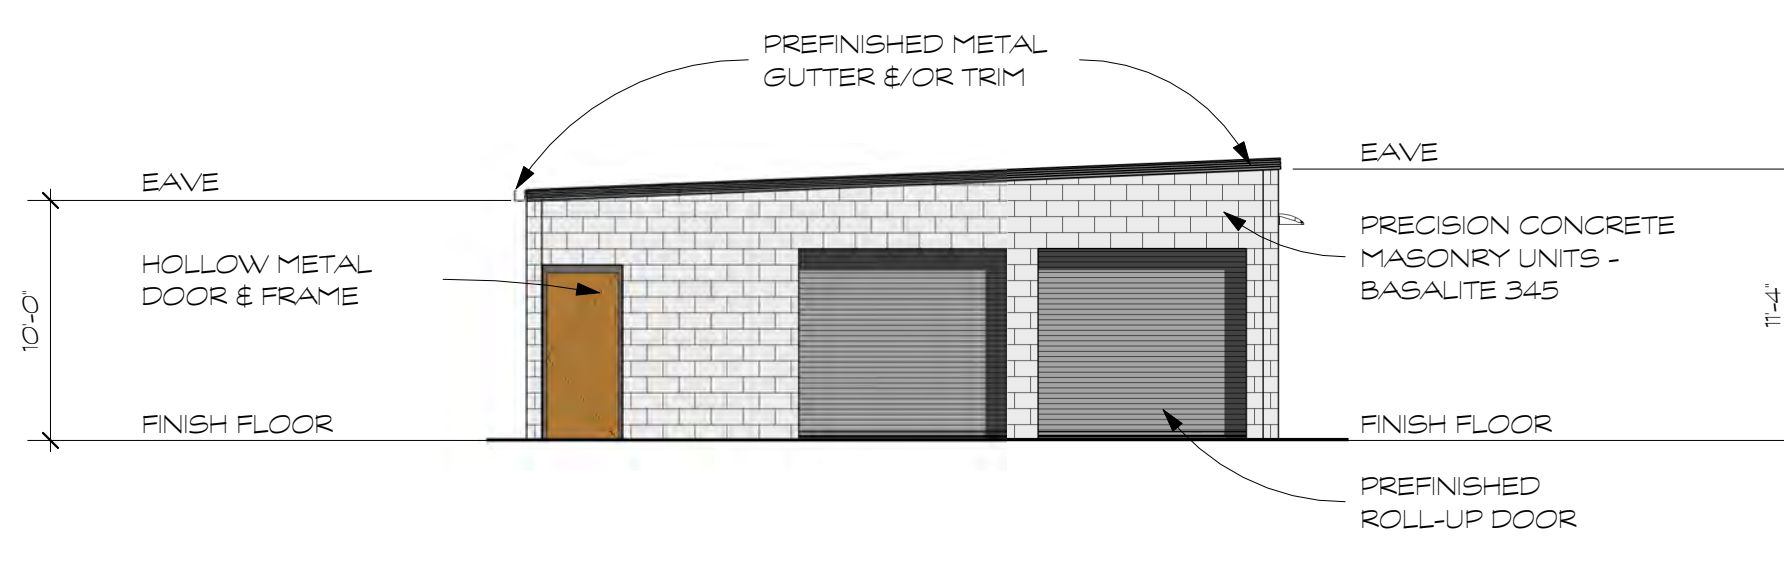


Building C South Elevation

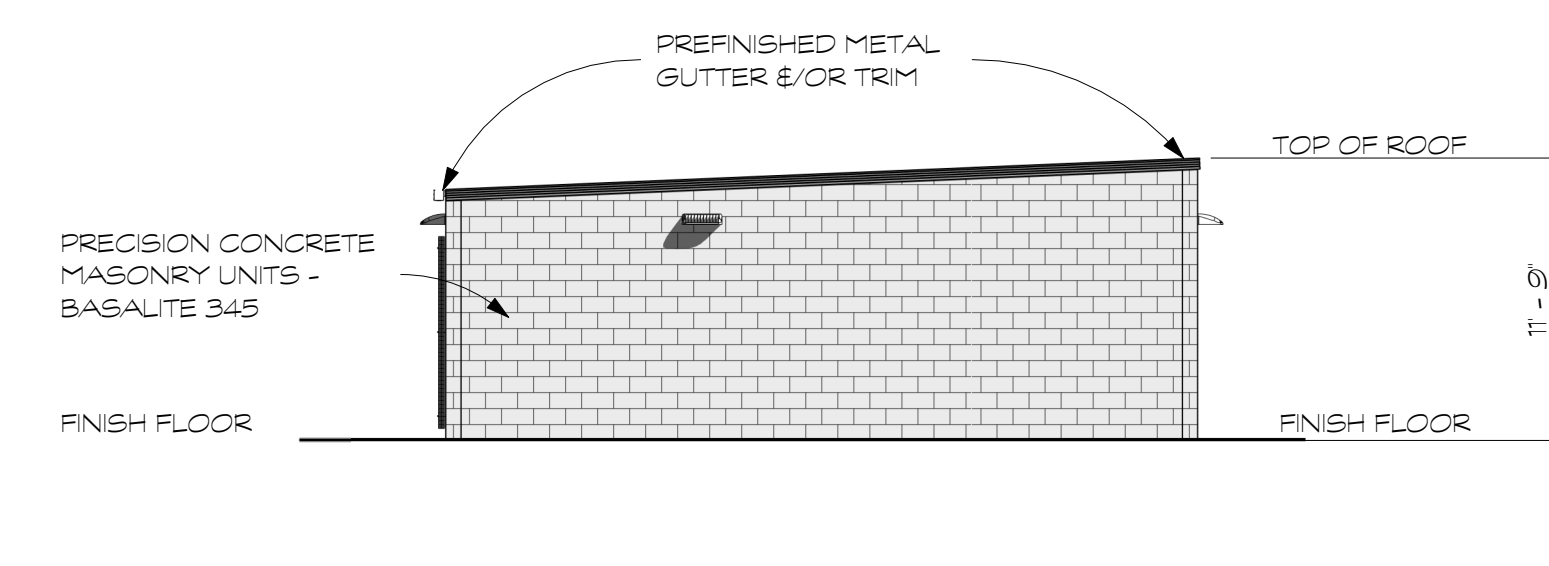


Building D South Elevation

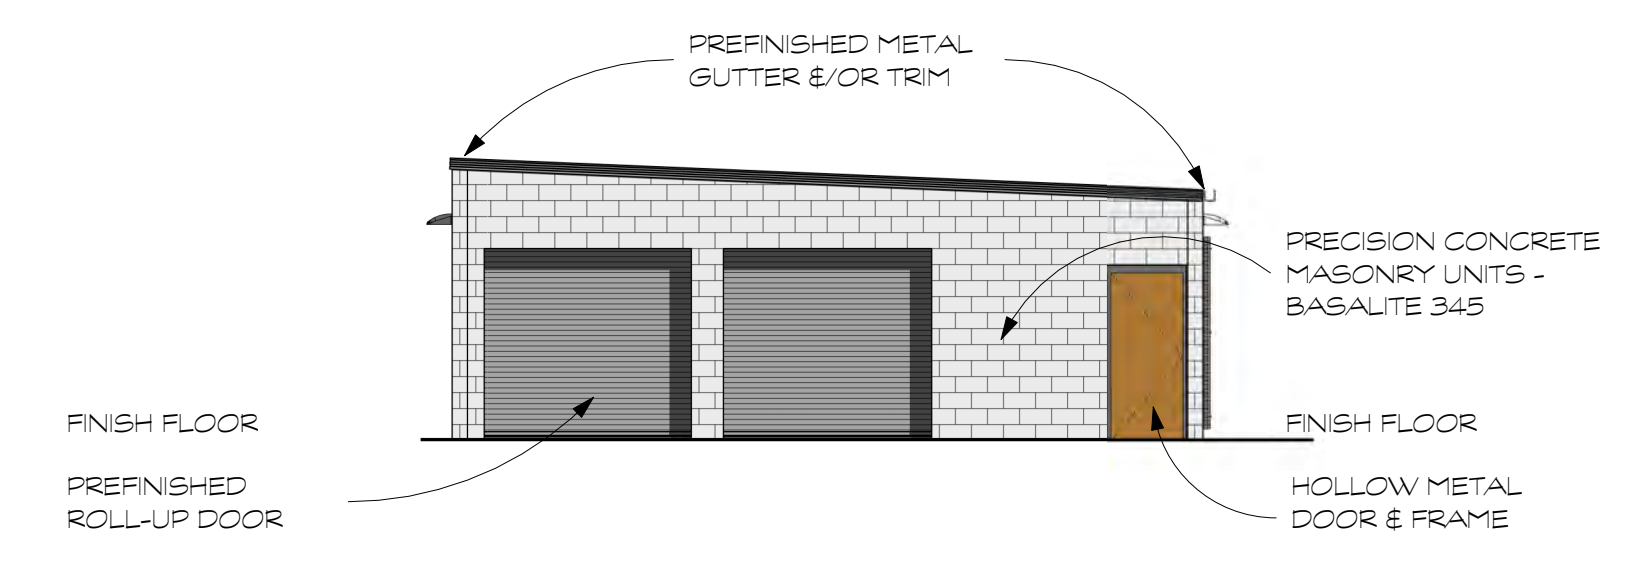


Building D North Elevation

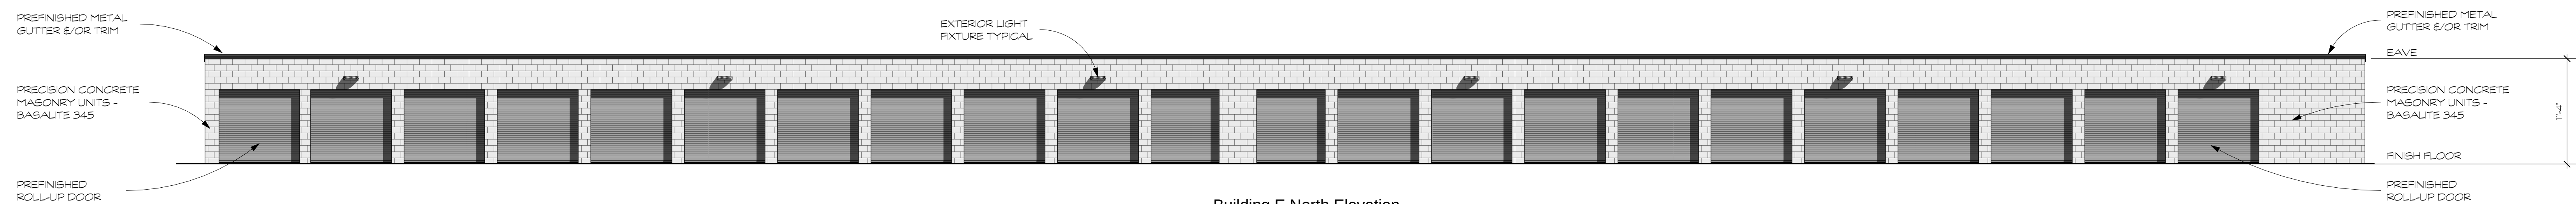


Building E North Elevation

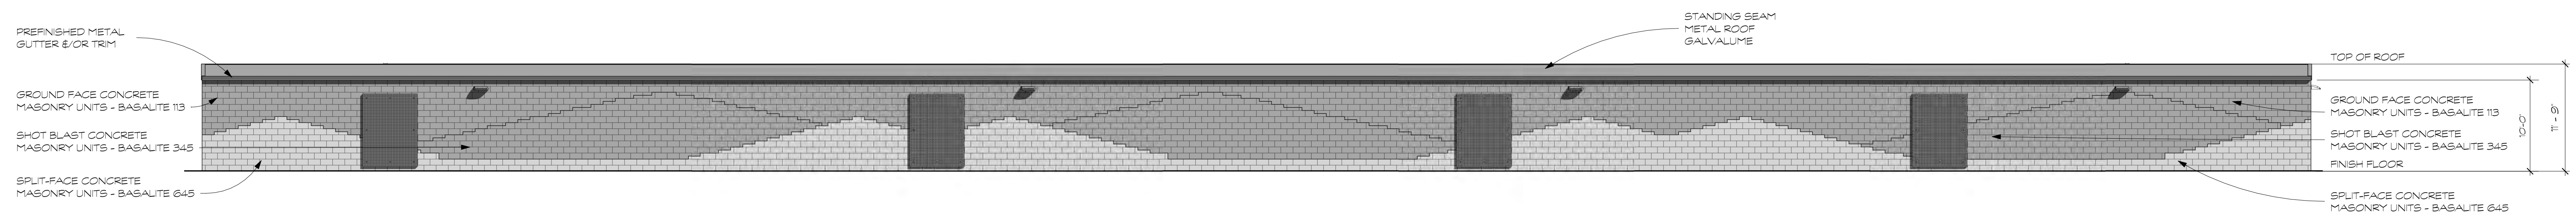

Building E South Elevation

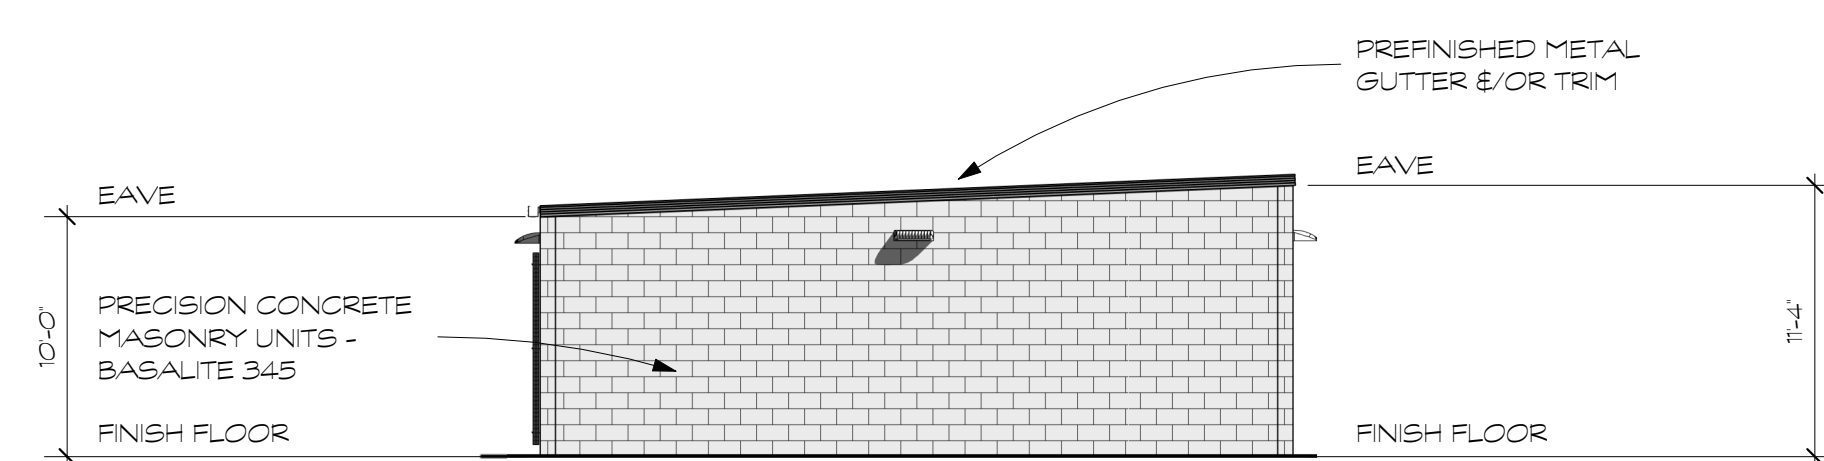


Building E East Elevation

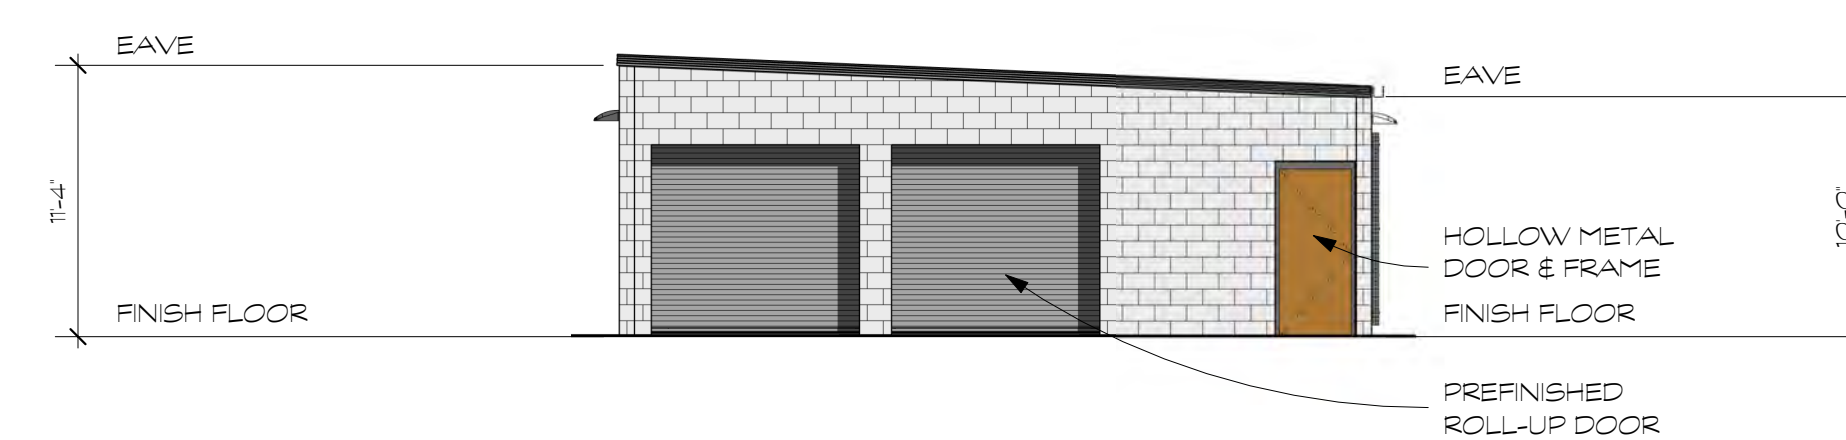

Building E West Elevation

Building C,D & E Exterior Elevations

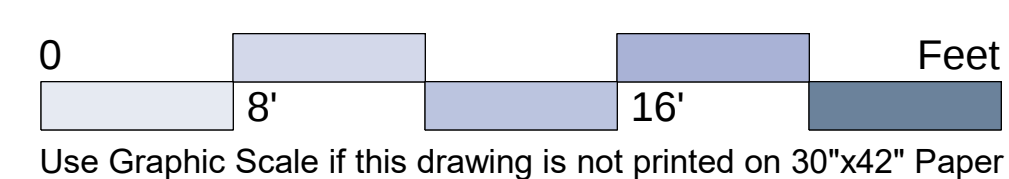

Final Planning Submittal - November 14, 2019
1824

A New Self-Storage Project for:

Que Pasa Development Corporation


Lotus Court,
Santa Rosa CA 95404

James Goodman ARCHITECTURE
An Architectural Corporation Member American Institute of Architects


26901 Camino de Estrella, Suite A, Capistrano Beach, California 92624 949.493.0740 information@jgaia.com

Rick Call - Owner
MK Building & Development - Development Coordination
BFK Engineering - Civil Engineers
Quadriga - Landscape Architect


A-3.2

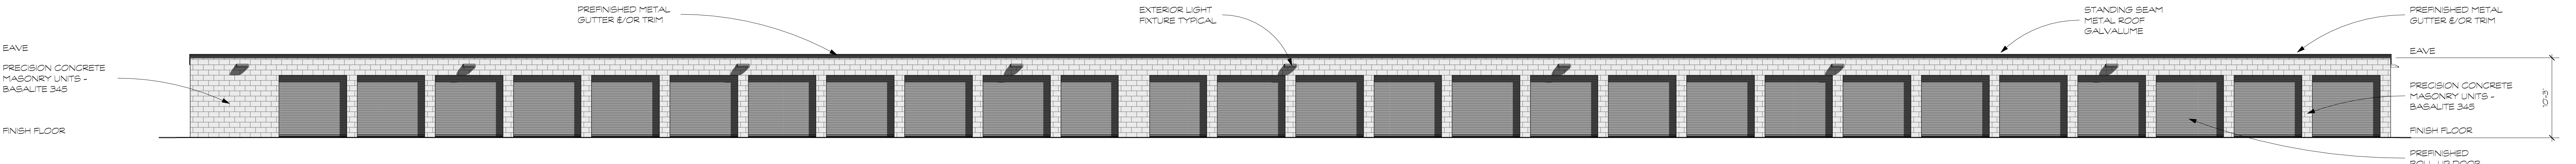


Building F West Elevation

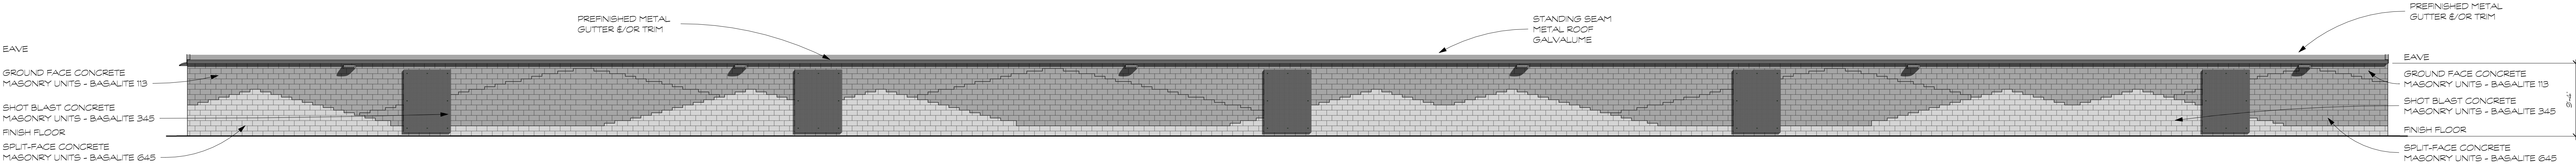


Building F East Elevation

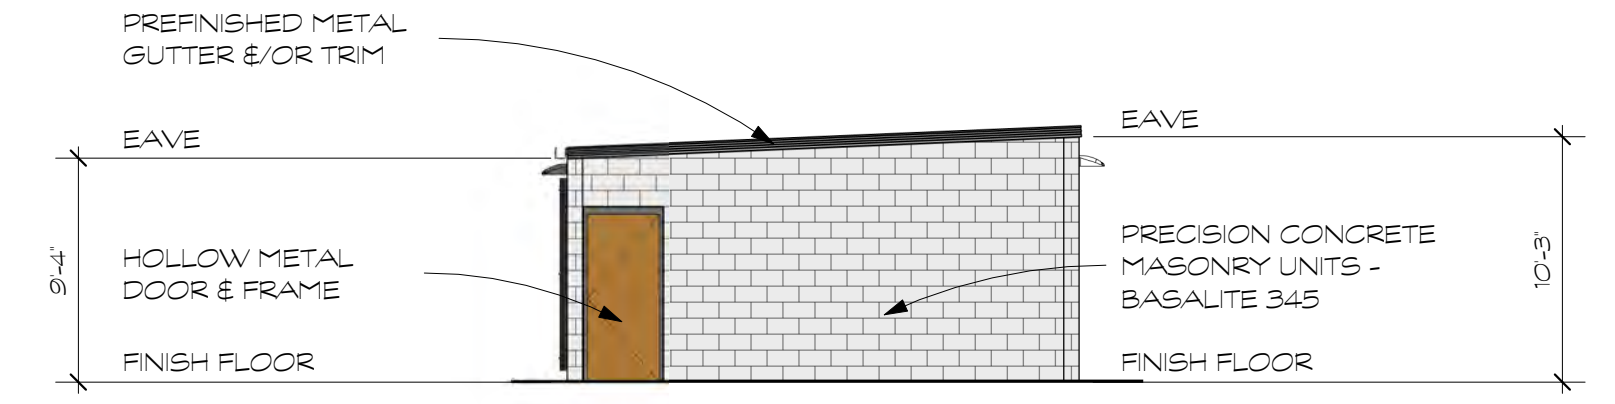


Building F North Elevation

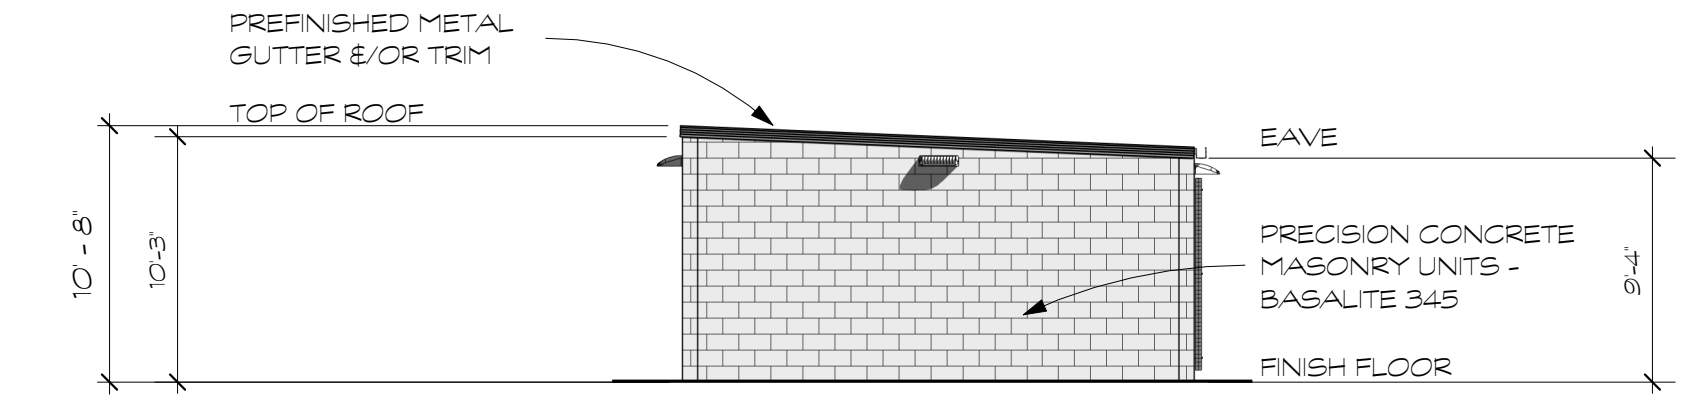


Building F South Elevation

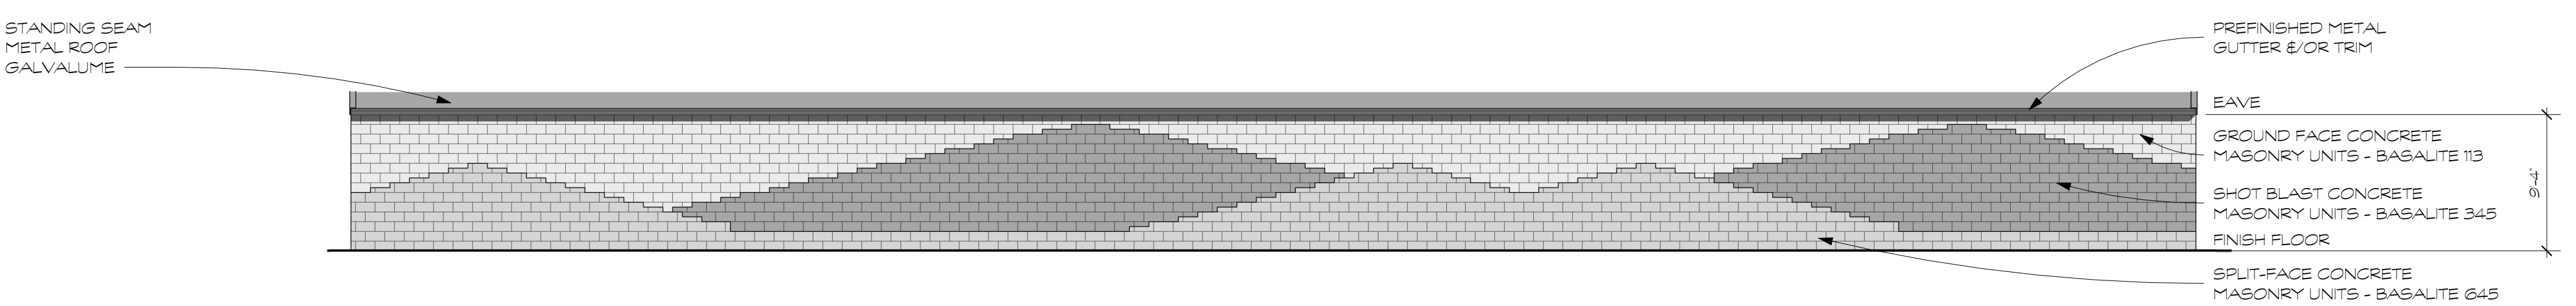


Building G East Elevation

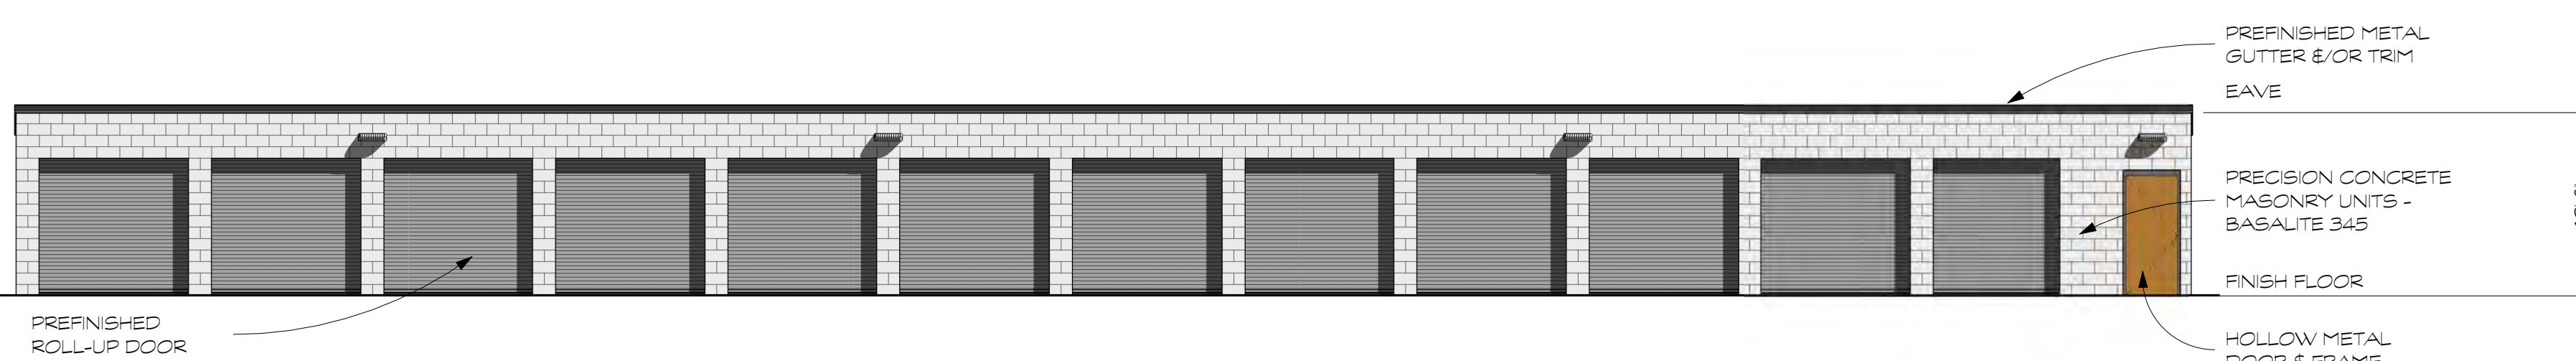

Building G West Elevation

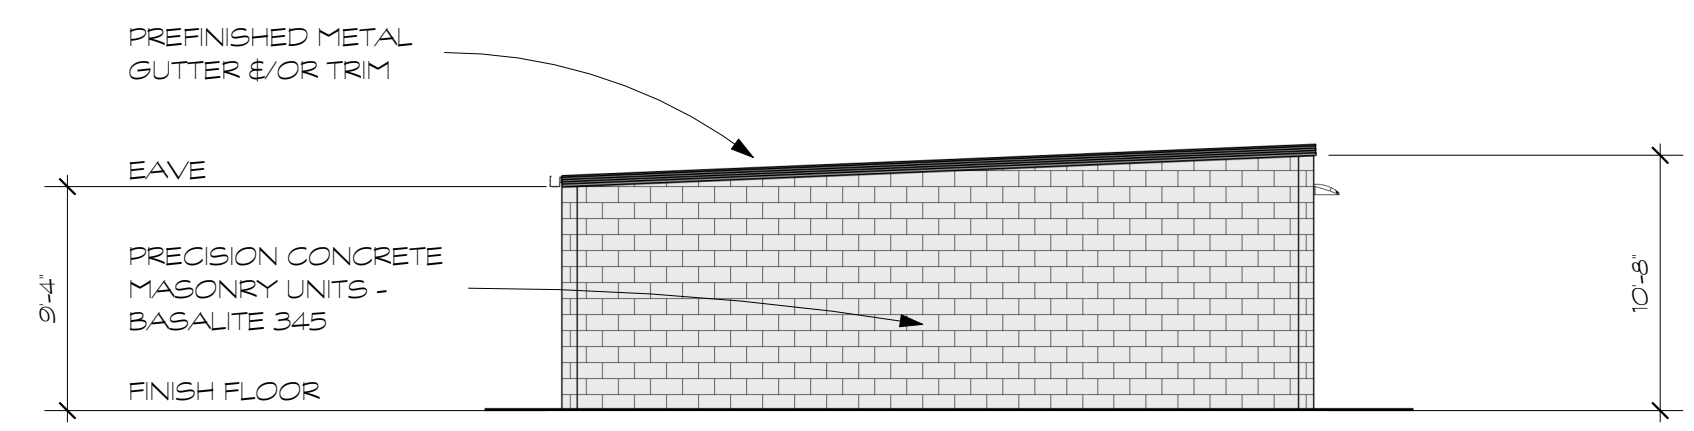


Building G North Elevation

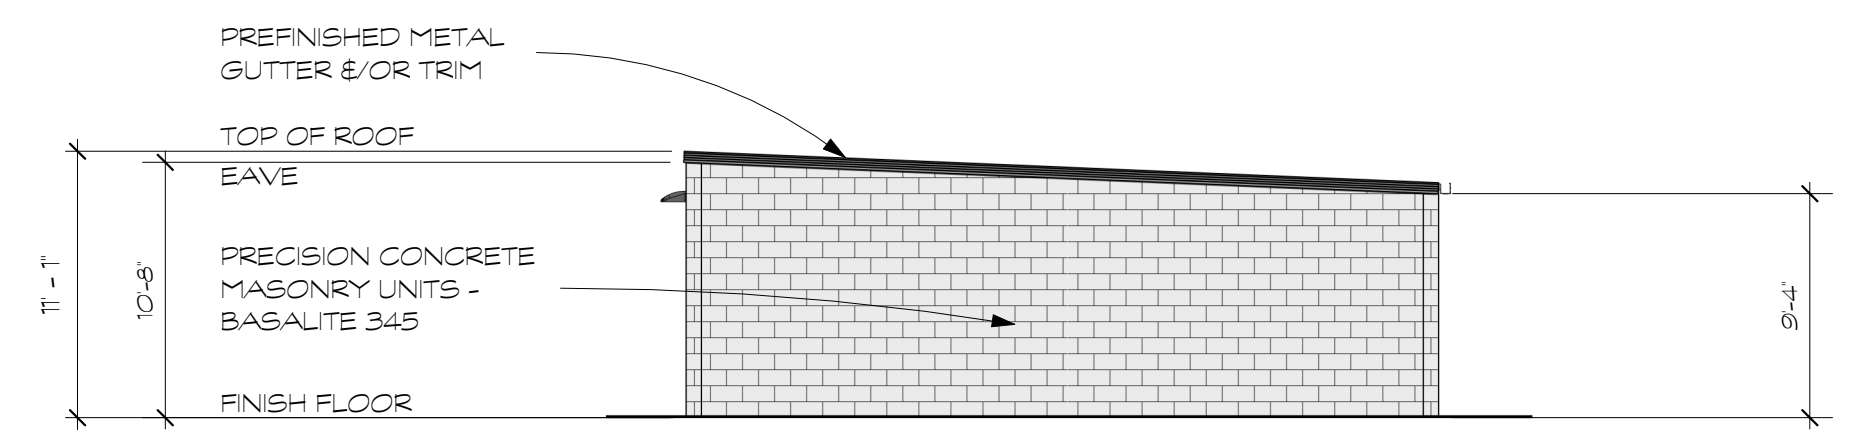

Building G South Elevation


Building F & G Exterior Elevations

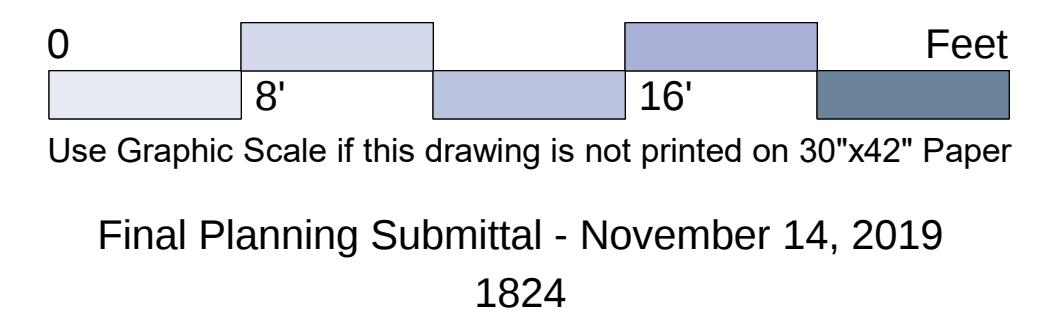

A New Self-Storage Project for:
Que Pasa Development Corporation
Lotus Court,
Santa Rosa CA 95404

James Goodman ARCHITECTURE
An Architectural Corporation Member American Institute of Architects
26901 Camino de Estrella, Suite A, Capistrano Beach, California 92624 949.493.0740 information@jgaia.com

Rick Call - Owner
MK Building & Development - Development Coordination
BFK Engineering - Civil Engineers
Quadriga - Landscape Architect

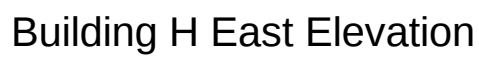

Que Pasa Development
Corporation


Lotus Court,
Santa Rosa CA 95404

James Goodman ARCHITECTURE
An Architectural Corporation • Member American Institute of Architects

26901 Camino de Estrella, Suite A, Capistrano Beach, California 92624 949.493.0740 information@jgaia.com

Rick Call - Owner
MK Building & Development - Development Coordination
BFK Engineering - Civil Engineers
Quadriga - Landscape Architect

A-3.4

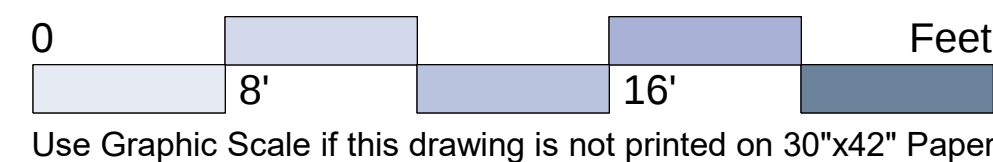

Final Planning Submittal - November 14, 2019
1824