




EAST ELEVATION
1/8"=1'-0"



NORTH ELEVATION
1/8"=1'-0"



WEST ELEVATION
1/8"=1'-0"

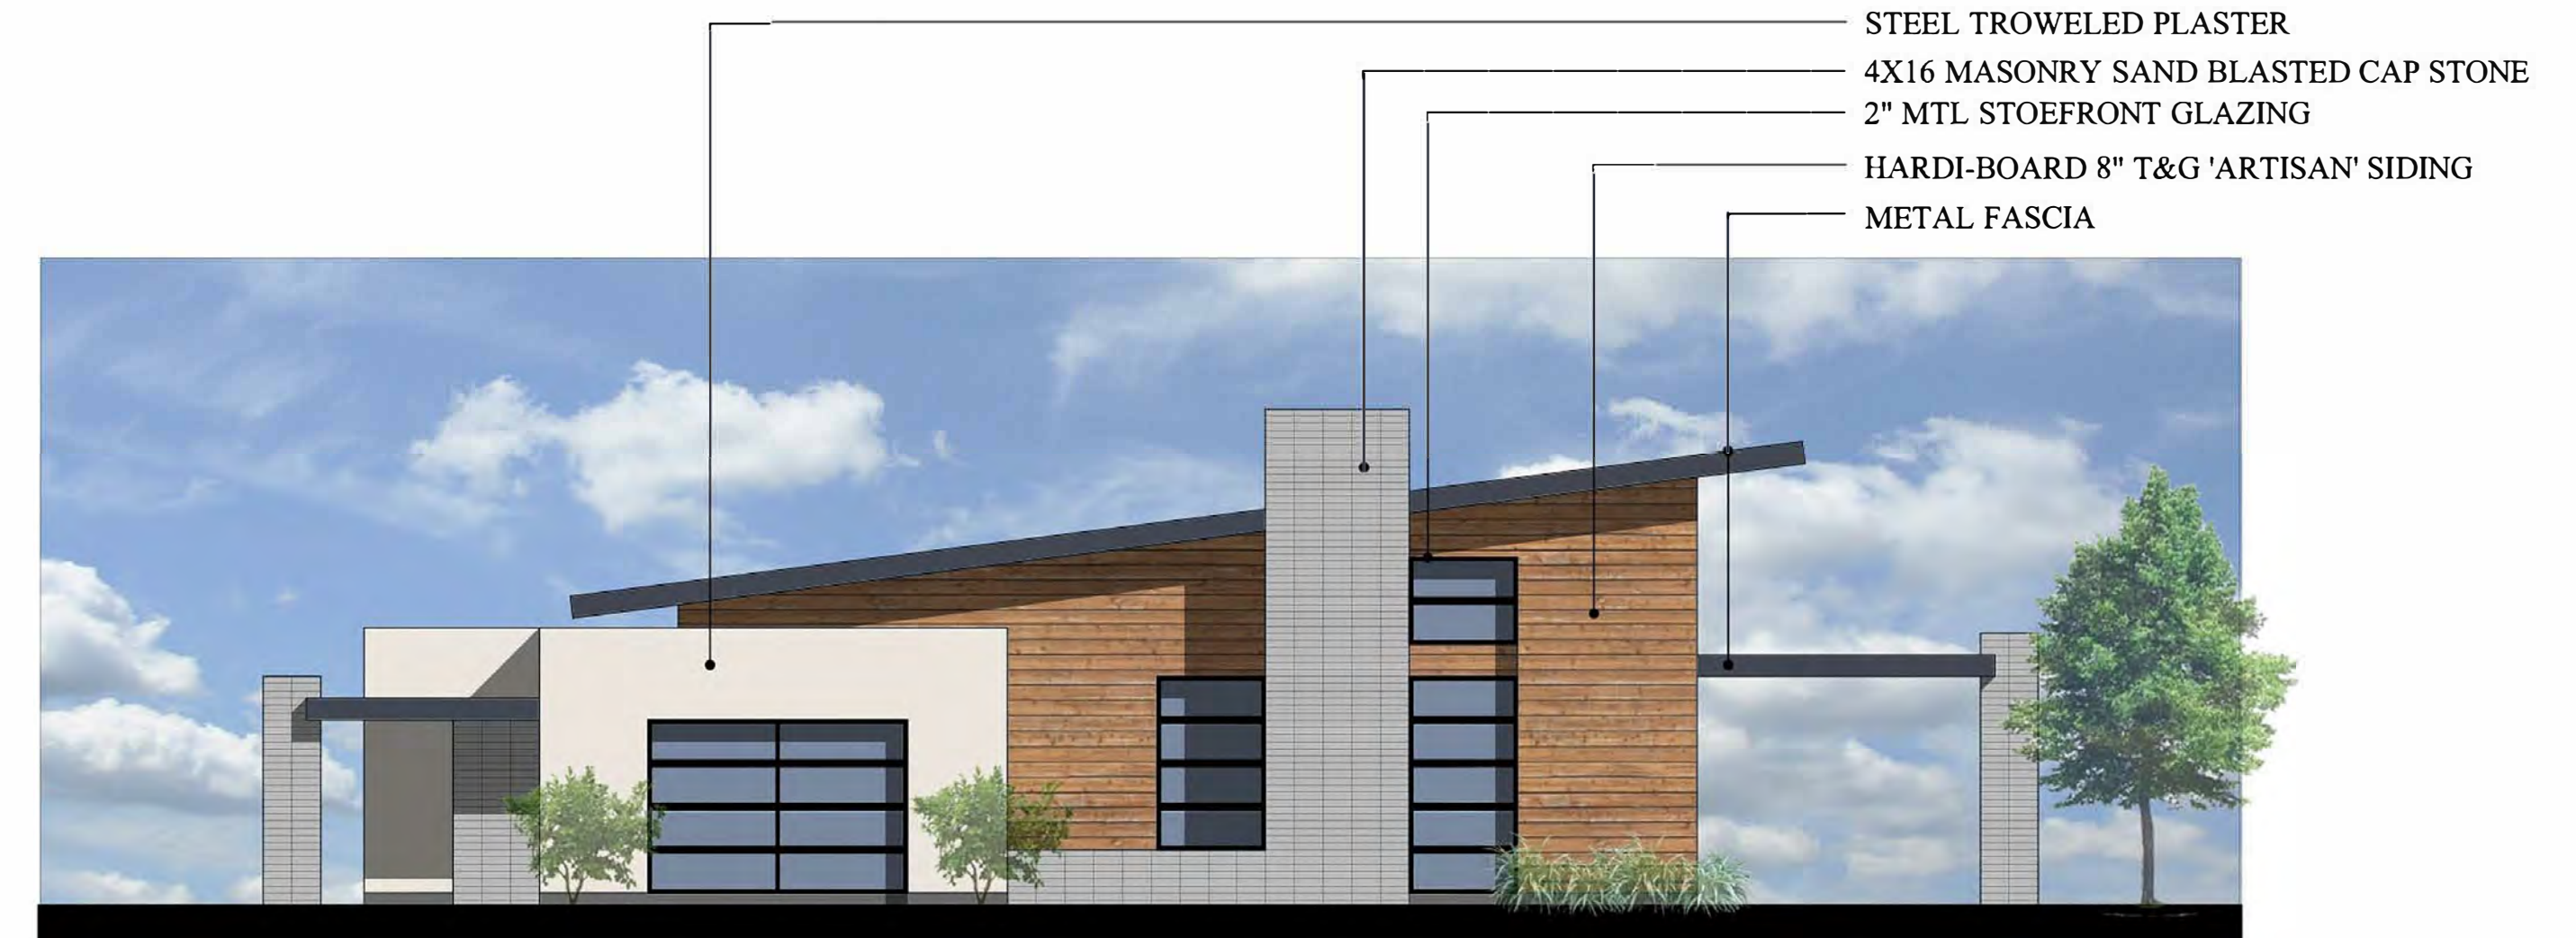

SOUTH ELEVATION
1/8"=1'-0"

COMMUNITY RECREATION BUILDING
WEST COLLEGE AVE. SANTA ROSA
McKellarMcGowan