



TAB: CSDA-Figure 3

03-25-20 asdina \\4407.dwg 00\4407.00-Exhibit-Proposed Alignment.dwg

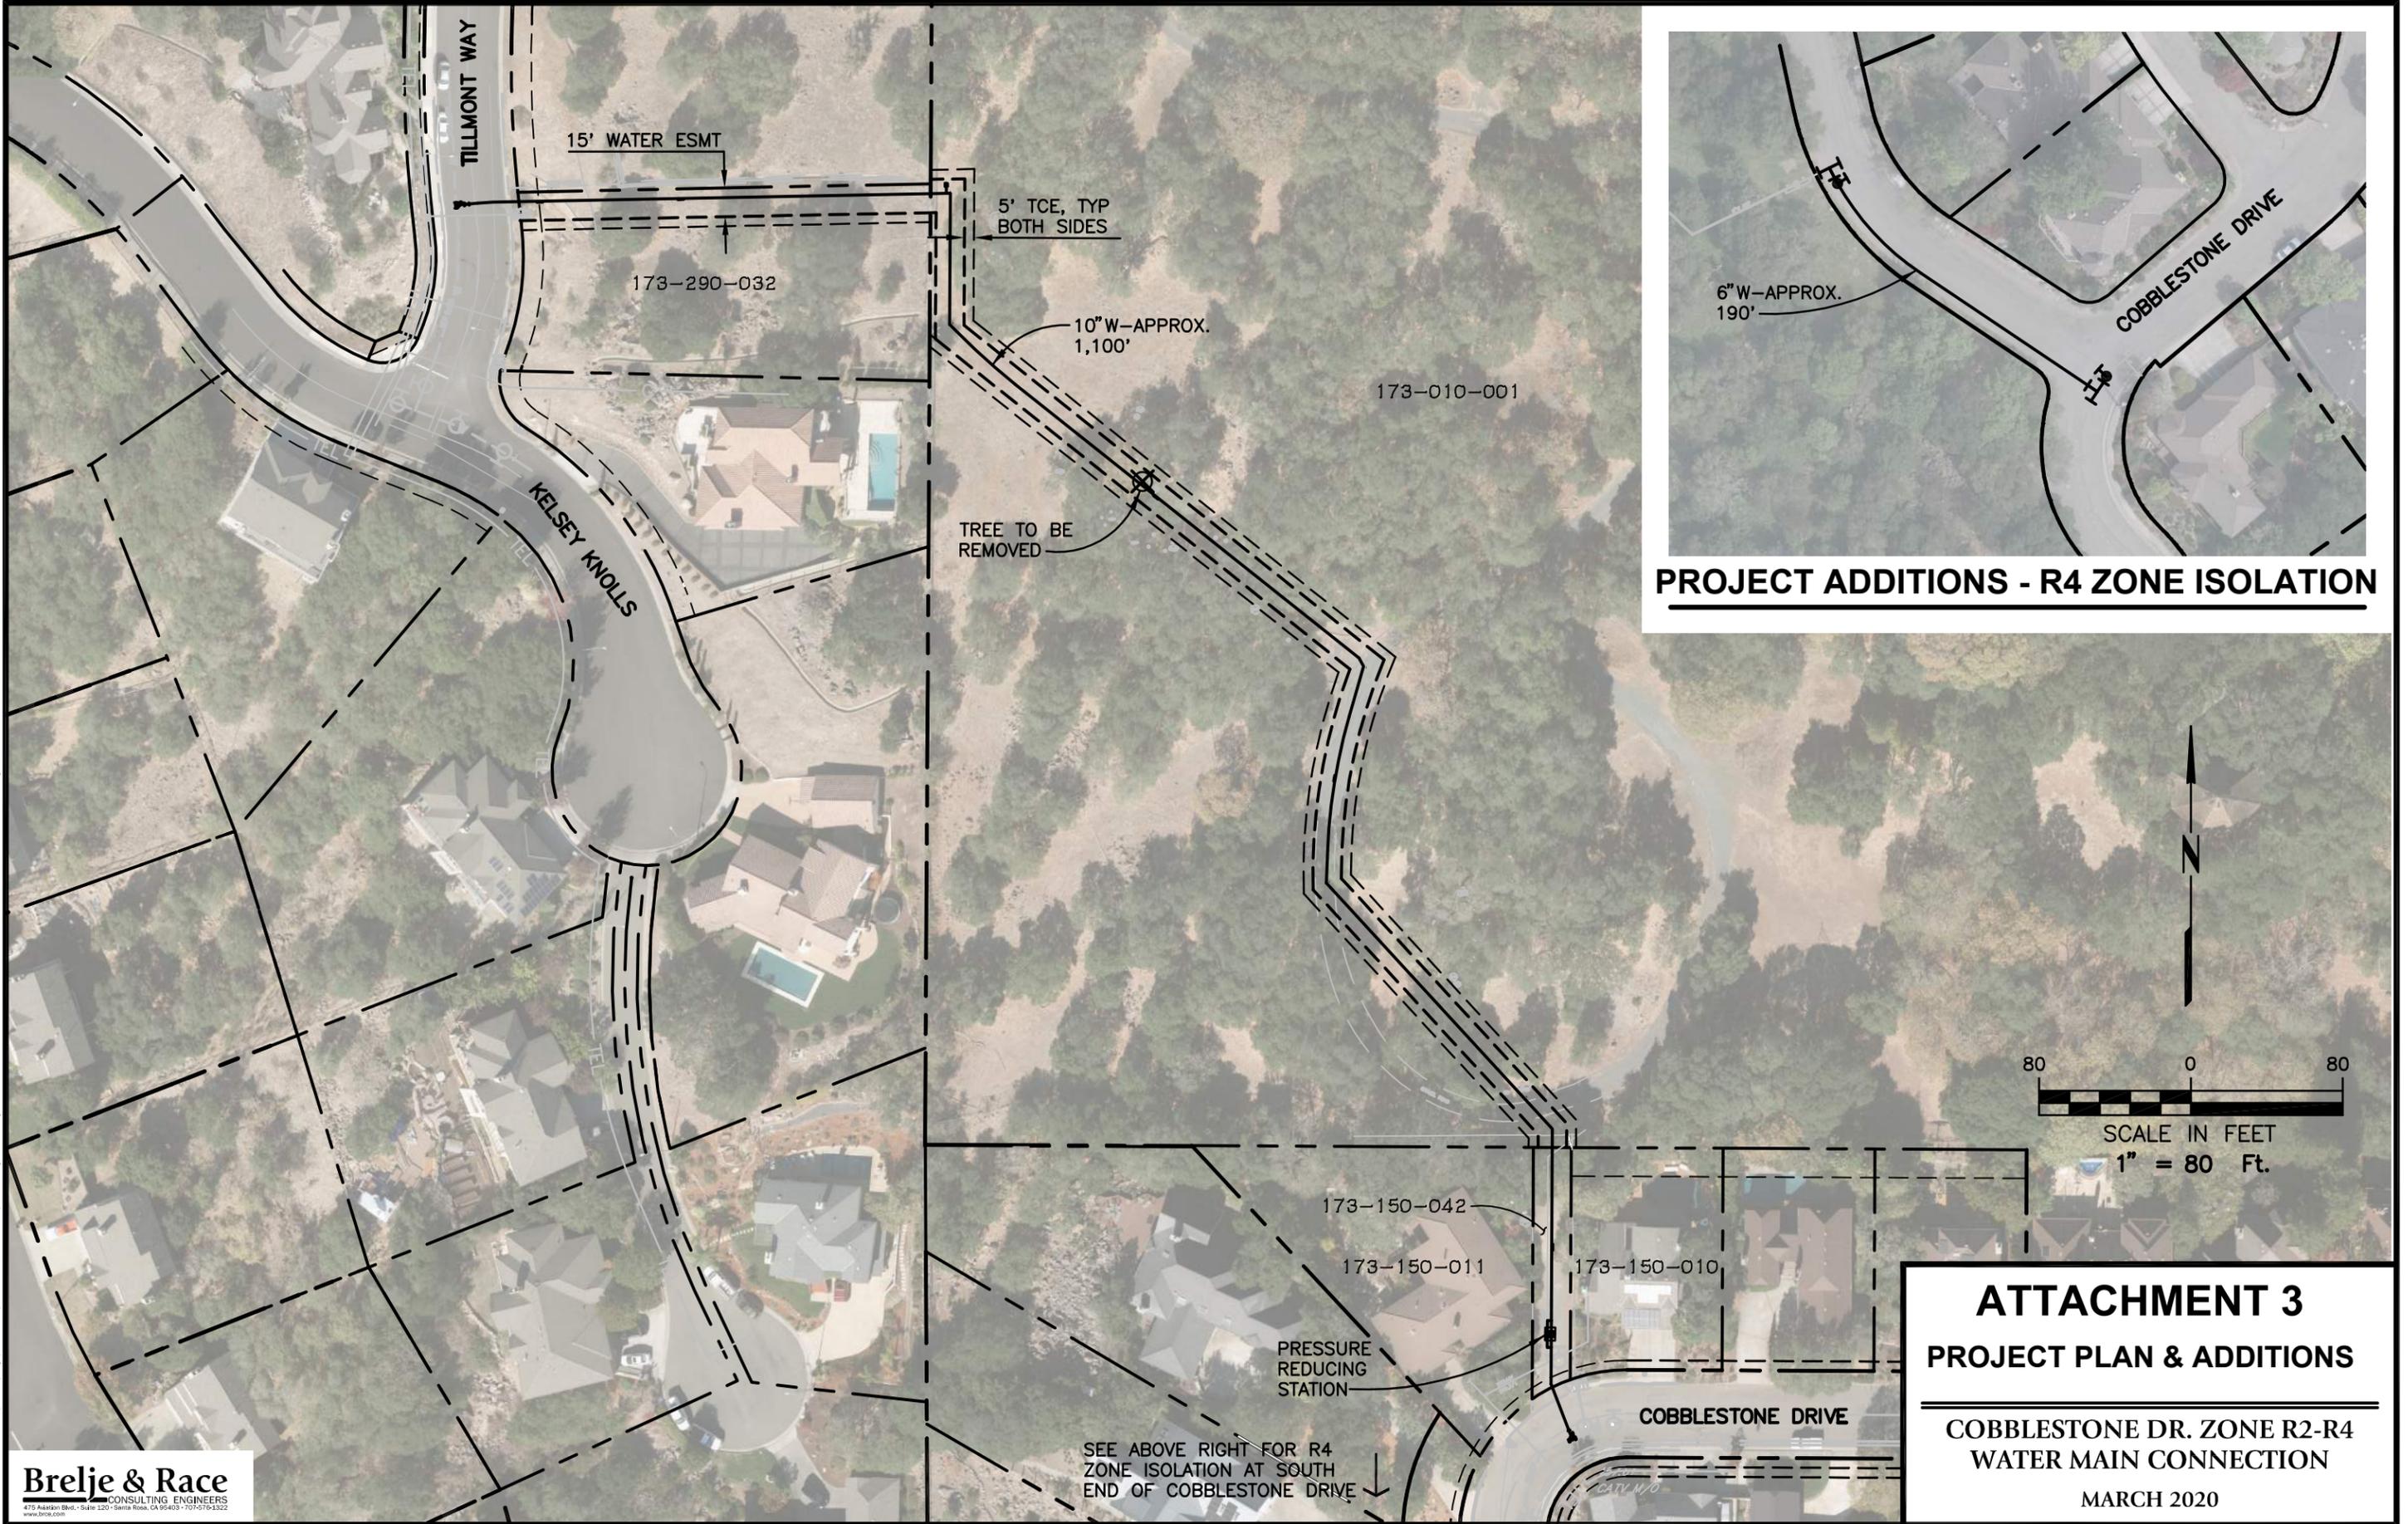

PROJECT ADDITIONS - R4 ZONE ISOLATION

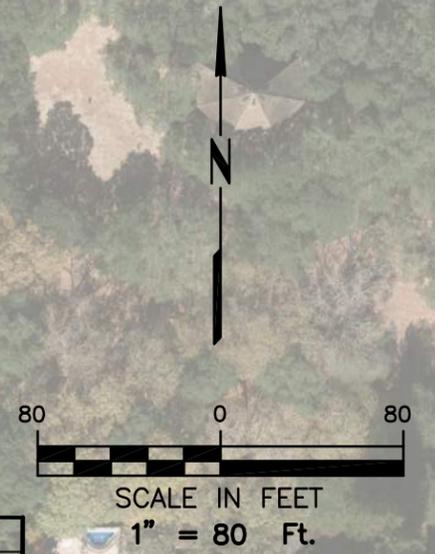

ATTACHMENT 3
PROJECT PLAN & ADDITIONS
 COBBLESTONE DR. ZONE R2-R4
 WATER MAIN CONNECTION
 MARCH 2020

SEE ABOVE RIGHT FOR R4
 ZONE ISOLATION AT SOUTH
 END OF COBBLESTONE DRIVE

173-150-042
 173-150-011
 173-150-010
 PRESSURE
 REDUCING
 STATION

15' WATER ESMT

5' TCE, TYP
 BOTH SIDES

10" W-APPROX.
 1,100'

TREE TO BE
 REMOVED

KELSEY KNOLLS

COBBLESTONE DRIVE

CATV W/O