


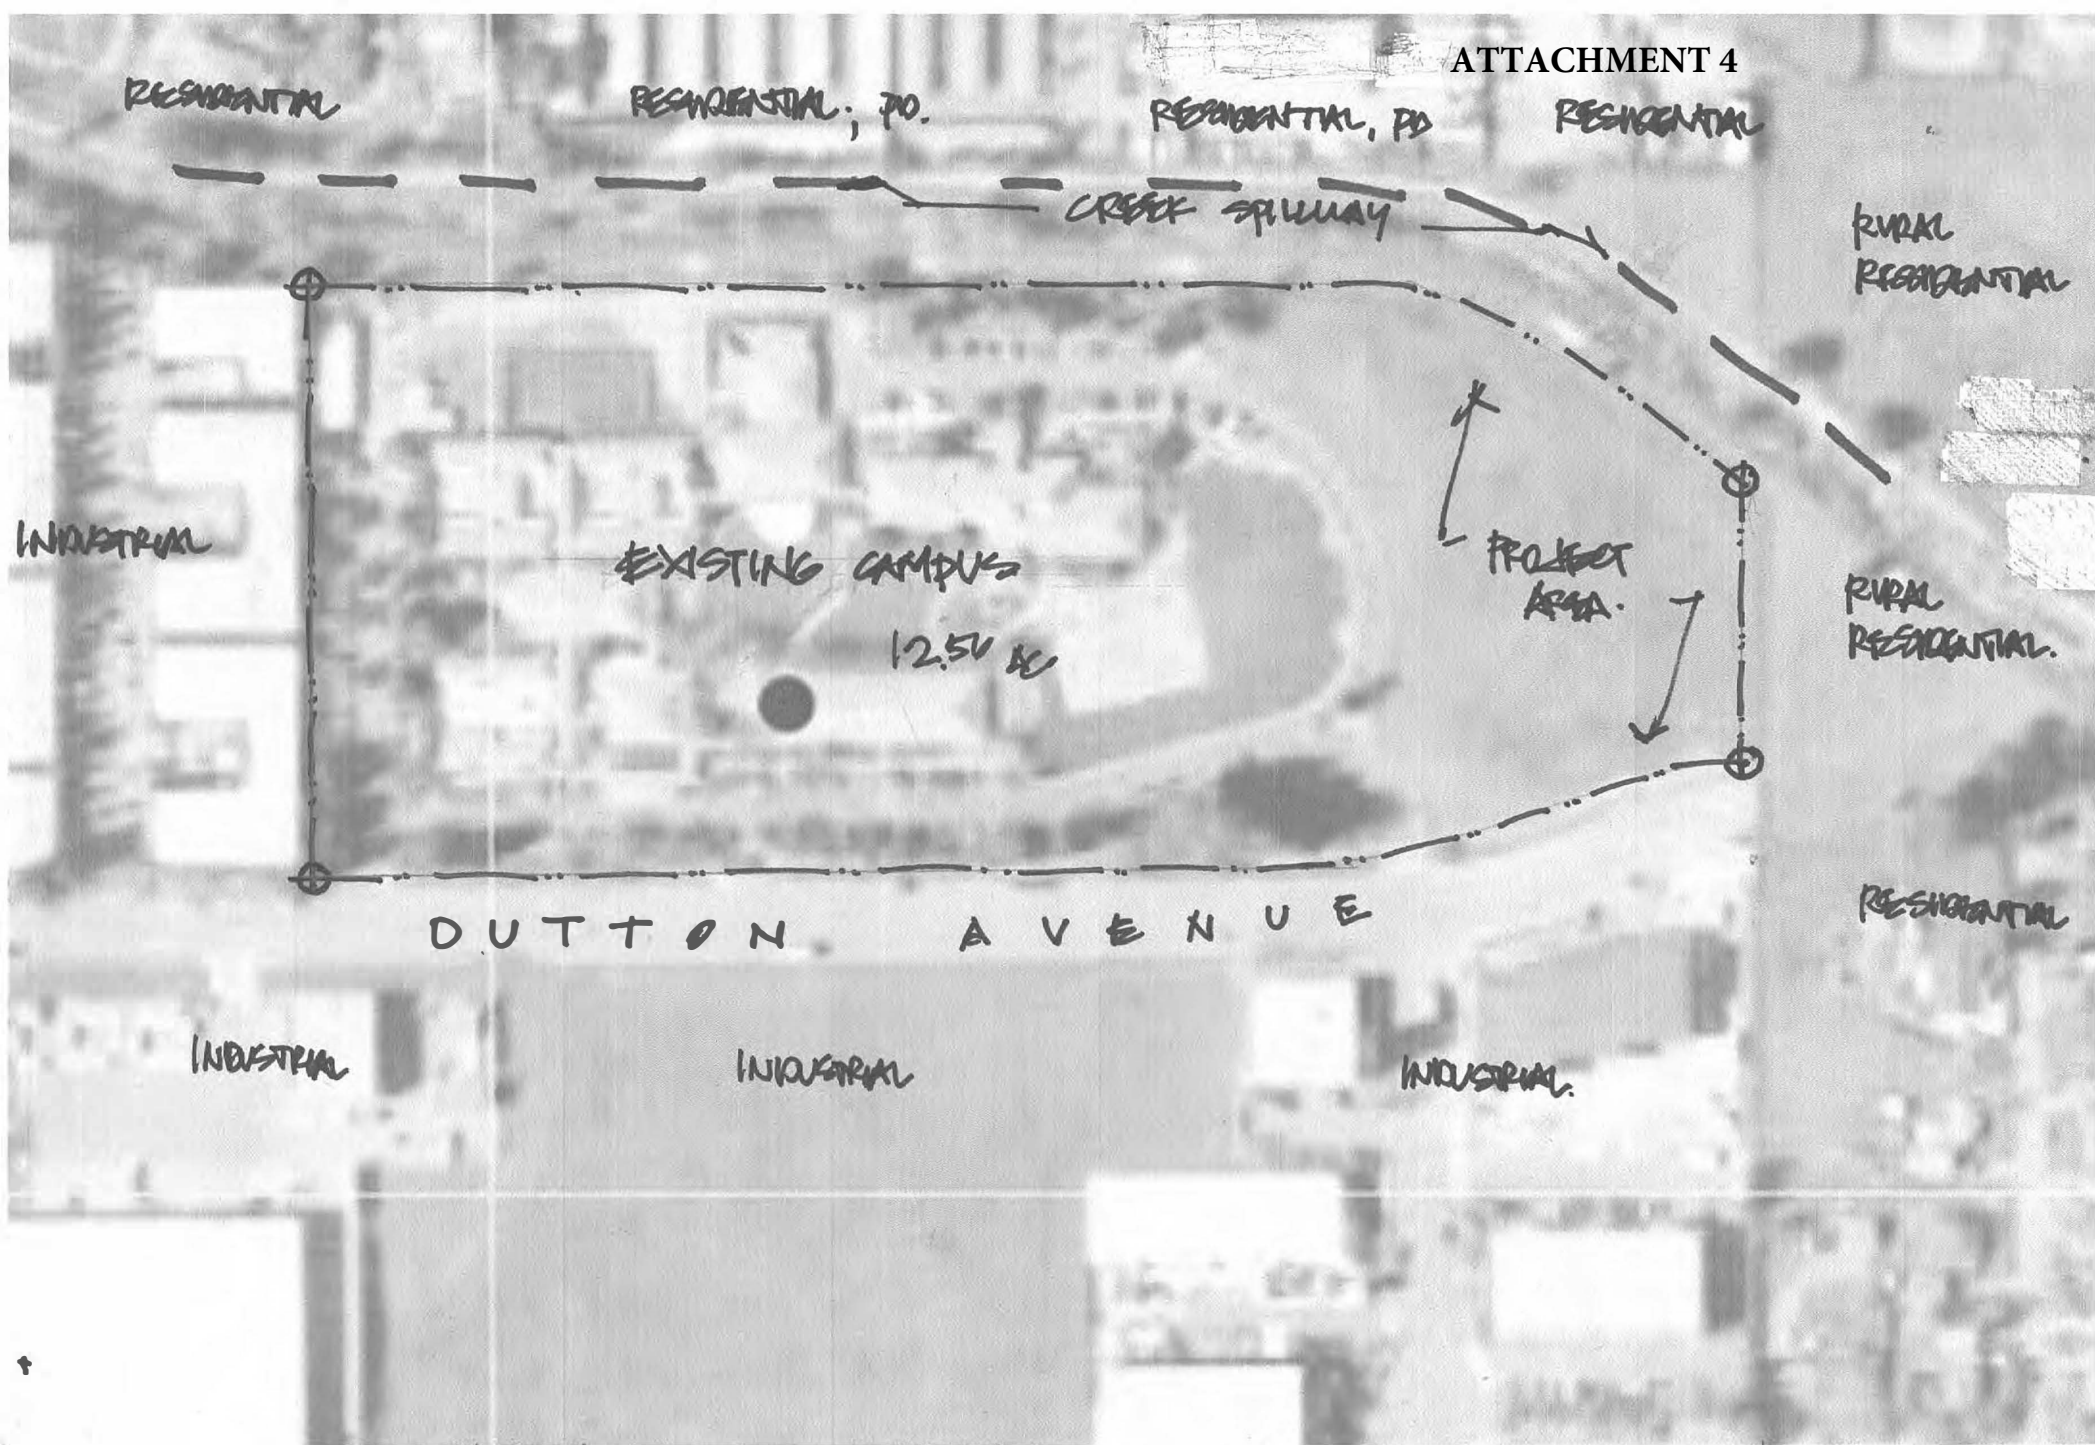



NEIGHBORHOOD CONTEXT MAP

H.T.S.

NORTH 


CANINE COMPANIONS FOR INDEPENDENCE CDC.
2965 DUTTON AVENUE, S.P. APN. 043. 135. 02

LAFRANCHI ARCHITECTURE 12.22.20.

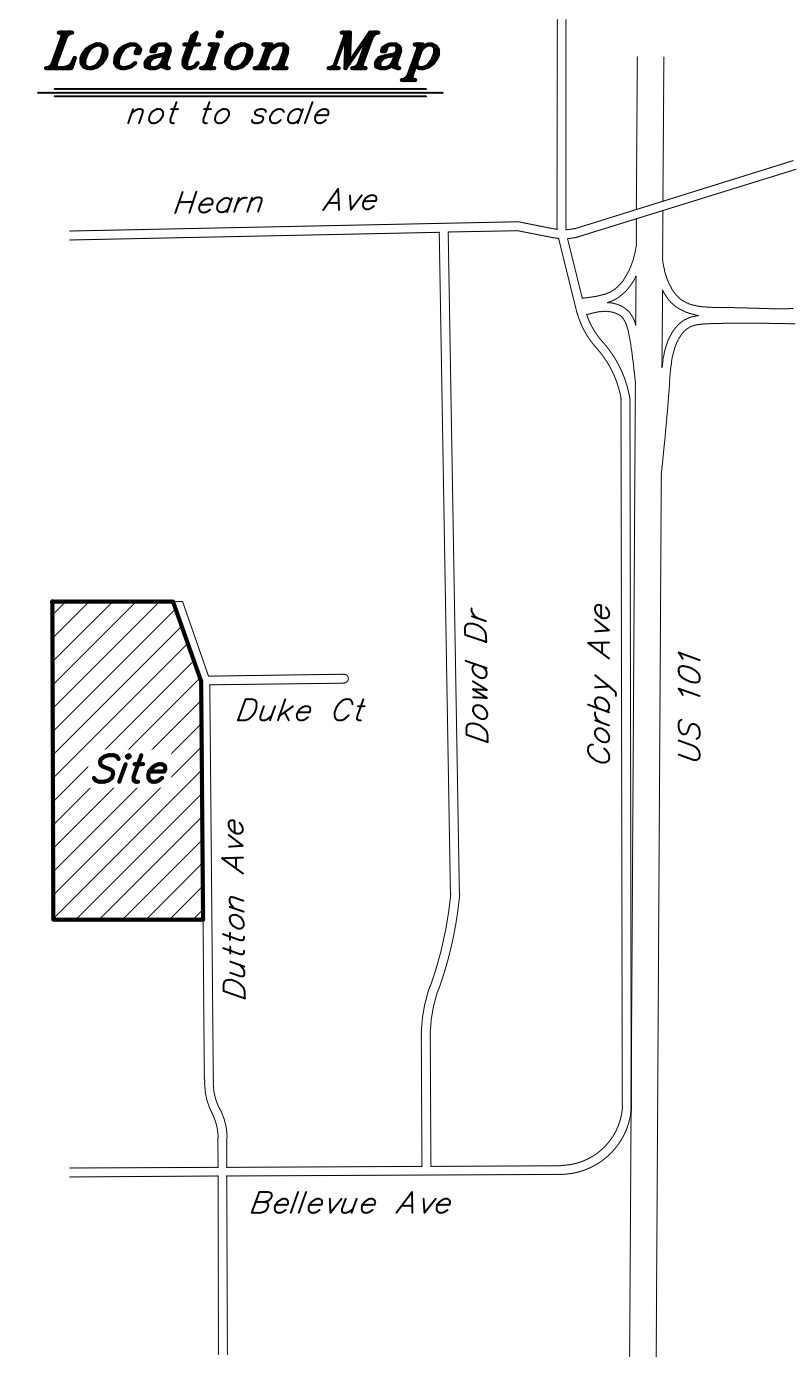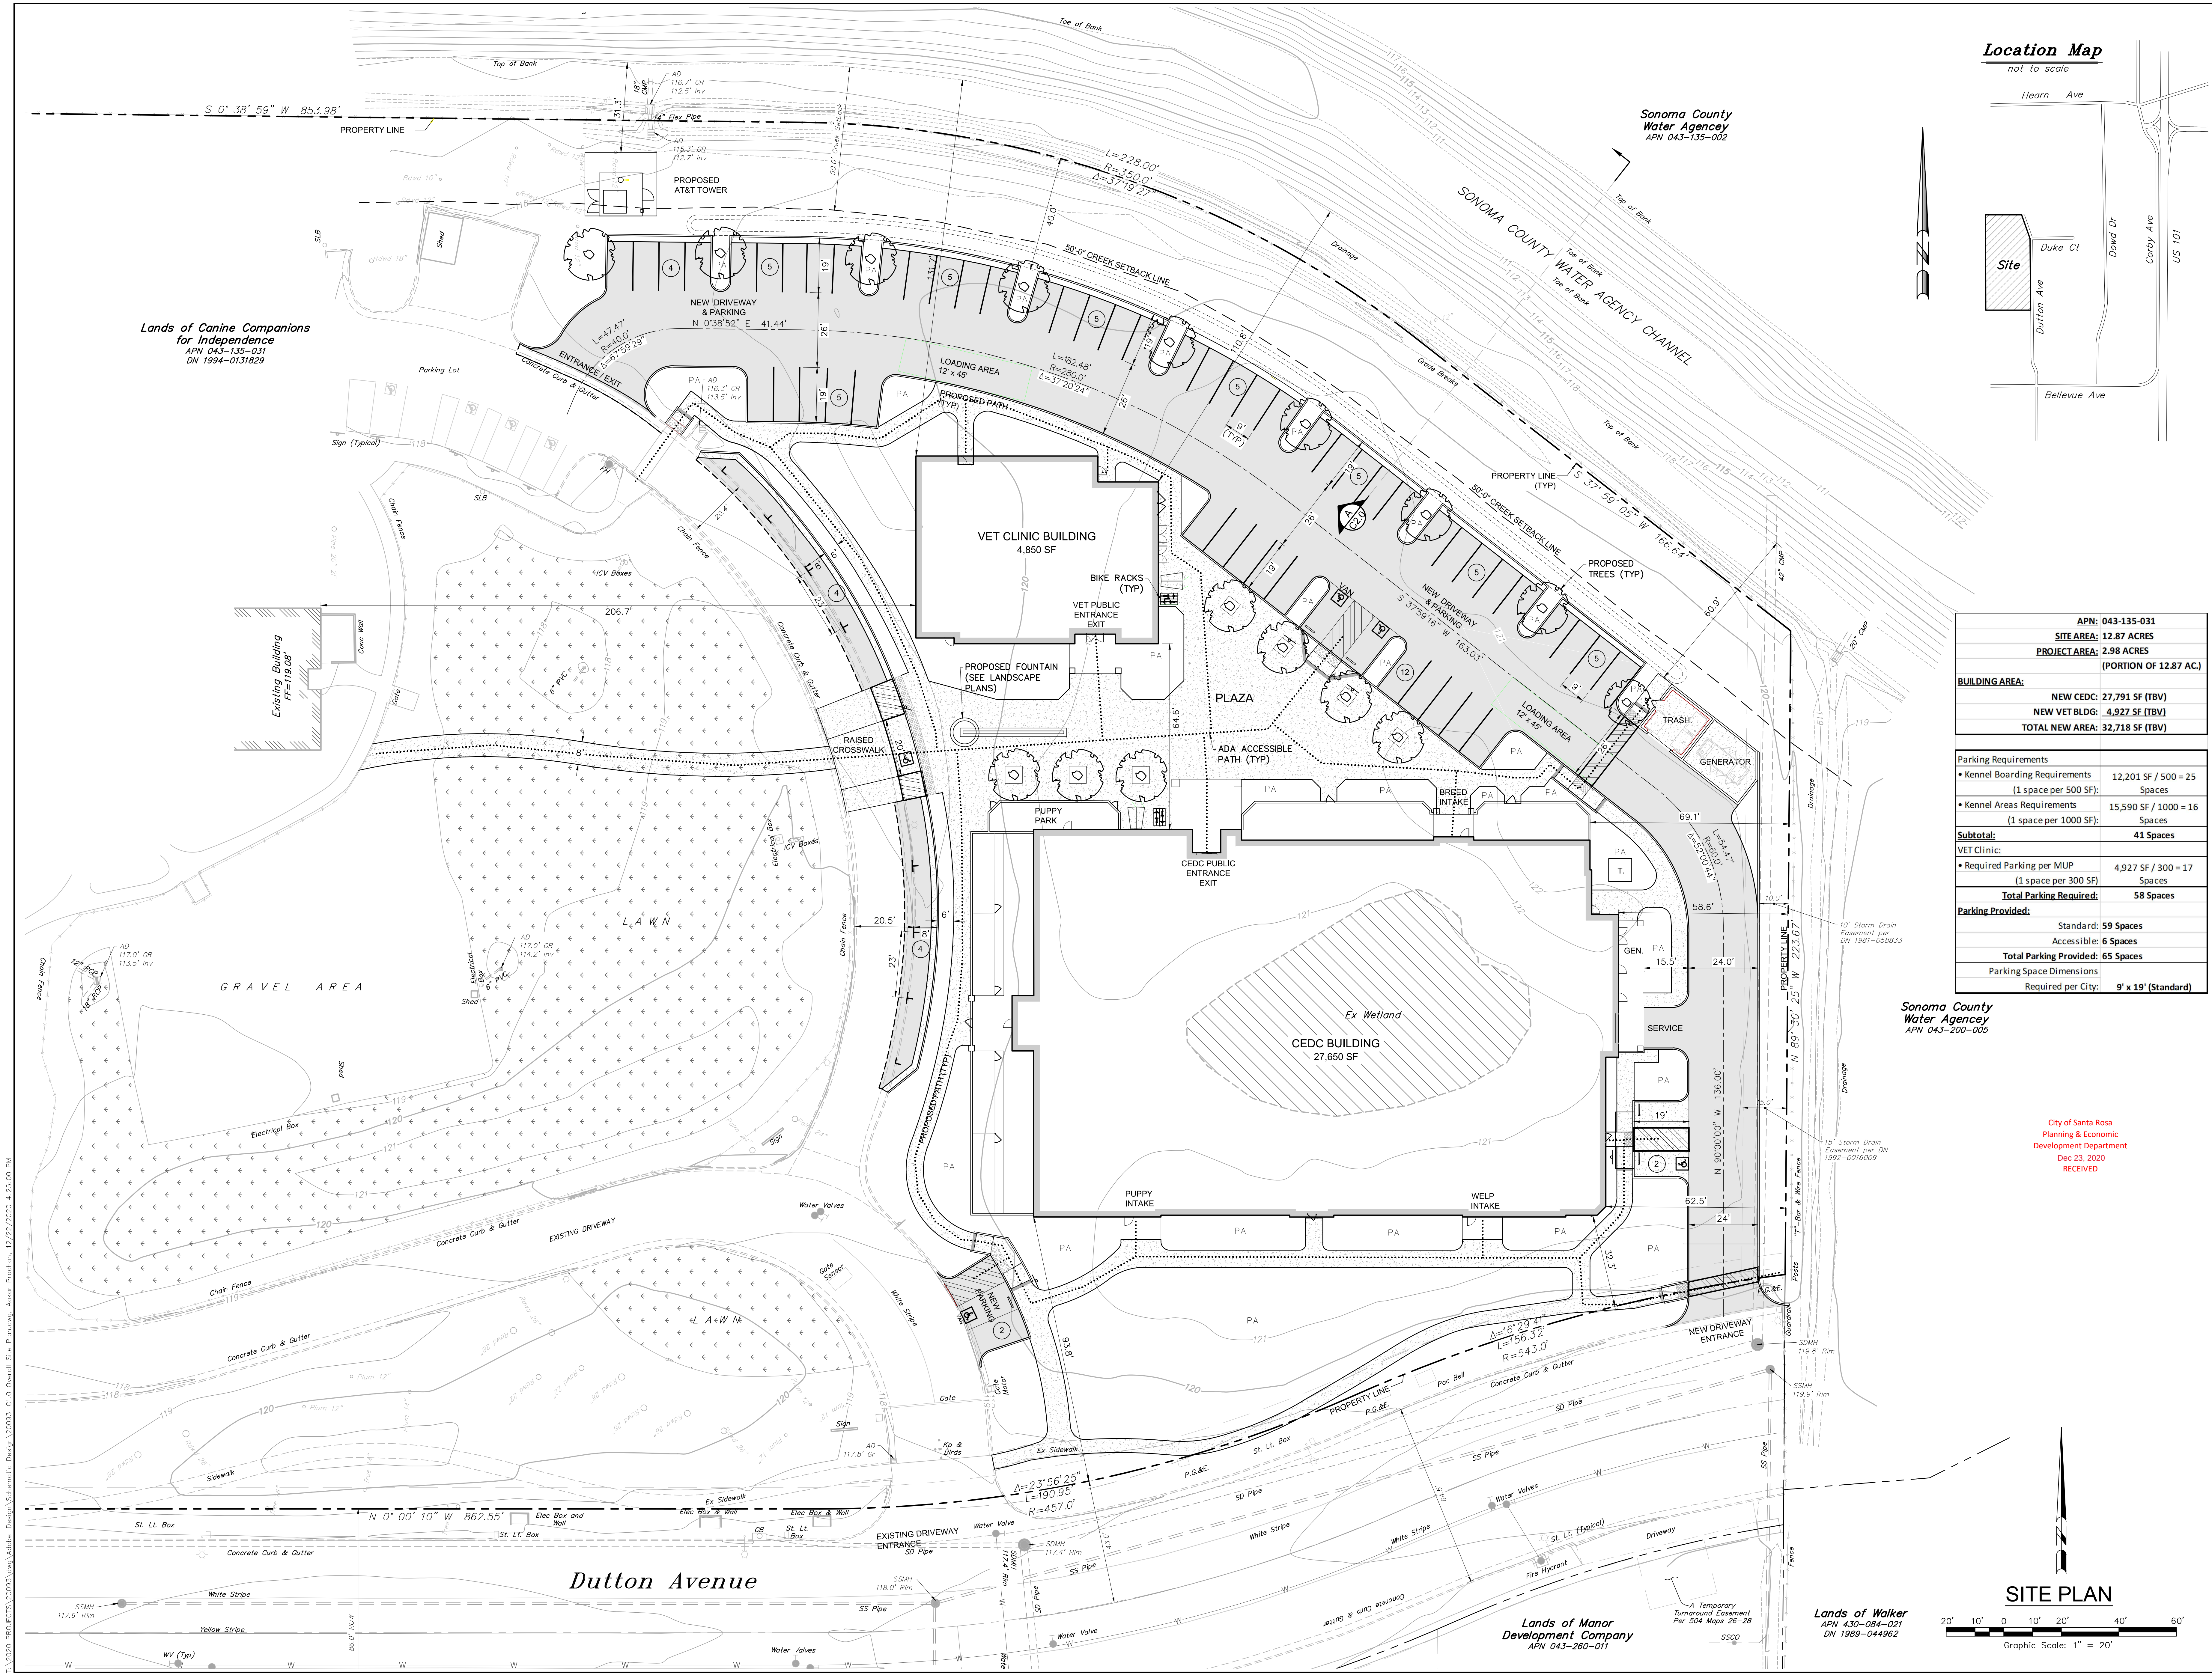

APN: 043-135-031	
SITE AREA: 12.87 ACRES	
PROJECT AREA: 2.98 ACRES (PORTION OF 12.87 AC)	
BUILDING AREA:	NEW CEDC: 27,791 SF (TBV)
	NEW VET BLDG: 4,927 SF (TBV)
	TOTAL NEW AREA: 32,718 SF (TBV)
Parking Requirements	
• Kennel Boarding Requirements	12,201 SF / 500 = 25 Spaces
• Kennel Areas Requirements	15,590 SF / 1000 = 16 Spaces
Subtotal:	41 Spaces
VET Clinic:	
• Required Parking per MUP	4,927 SF / 300 = 17 Spaces
Total Parking Required:	58 Spaces
Parking Provided:	
Standard:	59 Spaces
Accessible:	6 Spaces
Total Parking Provided:	65 Spaces
Parking Space Dimensions	
Required per City:	9' x 19' (Standard)

City of Santa Rosa
Planning & Economic
Development Department
Dec 23, 2020
RECEIVED

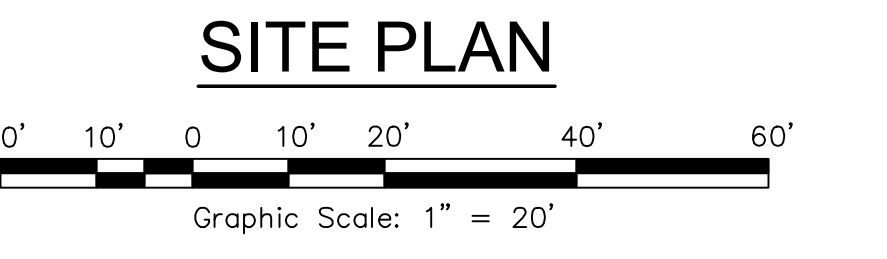

Lafranchi
ARCHITECTURE & DEVELOPMENT
100 E Street, Suite 204
Santa Rosa, California 95404
Phone: 707.528.2449
Fax: 707.528.5329
www.lafranchi.com

This drawing is the property of Lafranchi Architecture & Development. Any reproduction or use in part or in whole without written permission is prohibited.

adobe associates, inc.
Civil Engineering / Land Surveying / Wastewater
1220 N. Dutton Ave., Suite 204, Santa Rosa, CA 95401
Phone: 707.528.1230
Website: www.adobeinc.com
*A Service You Can Count On

PROFESSIONAL ENGINEER & LAND SURVEYOR
DAVID R. BROWN
No. 41833
Exp. 3/31/2022
CIVIL
STATE OF CALIFORNIA

David R. Brown, RCE 41833
My license expires 3/31/2022

Canine Companions Expansion
Site Plan
2965 Dutton Avenue
Santa Rosa, California 95407
APN: 043-135-031


Date: December 22, 2020
Scale: AS SHOWN
Job No. AAI - 20093

Sheet
C1.0

Concept Design Review

ni
MENT
4


Lafranchi
ARCHITECTURE & DEVELOPMENT
100 E Street, Suite 204
Santa Rosa, California 95404
phone 707.528.2449
fax 707.528.3229
lafranchidevelopment.com

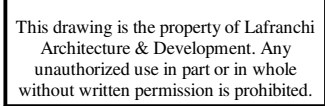

Canine Companions CEDC
2965 Dutton Avenue
Santa Rosa, California 95407
APN 043-135-031

Sheet
A0.1


2965 Dutton Avenue
Santa Rosa, California 95407
APN 043-135-031

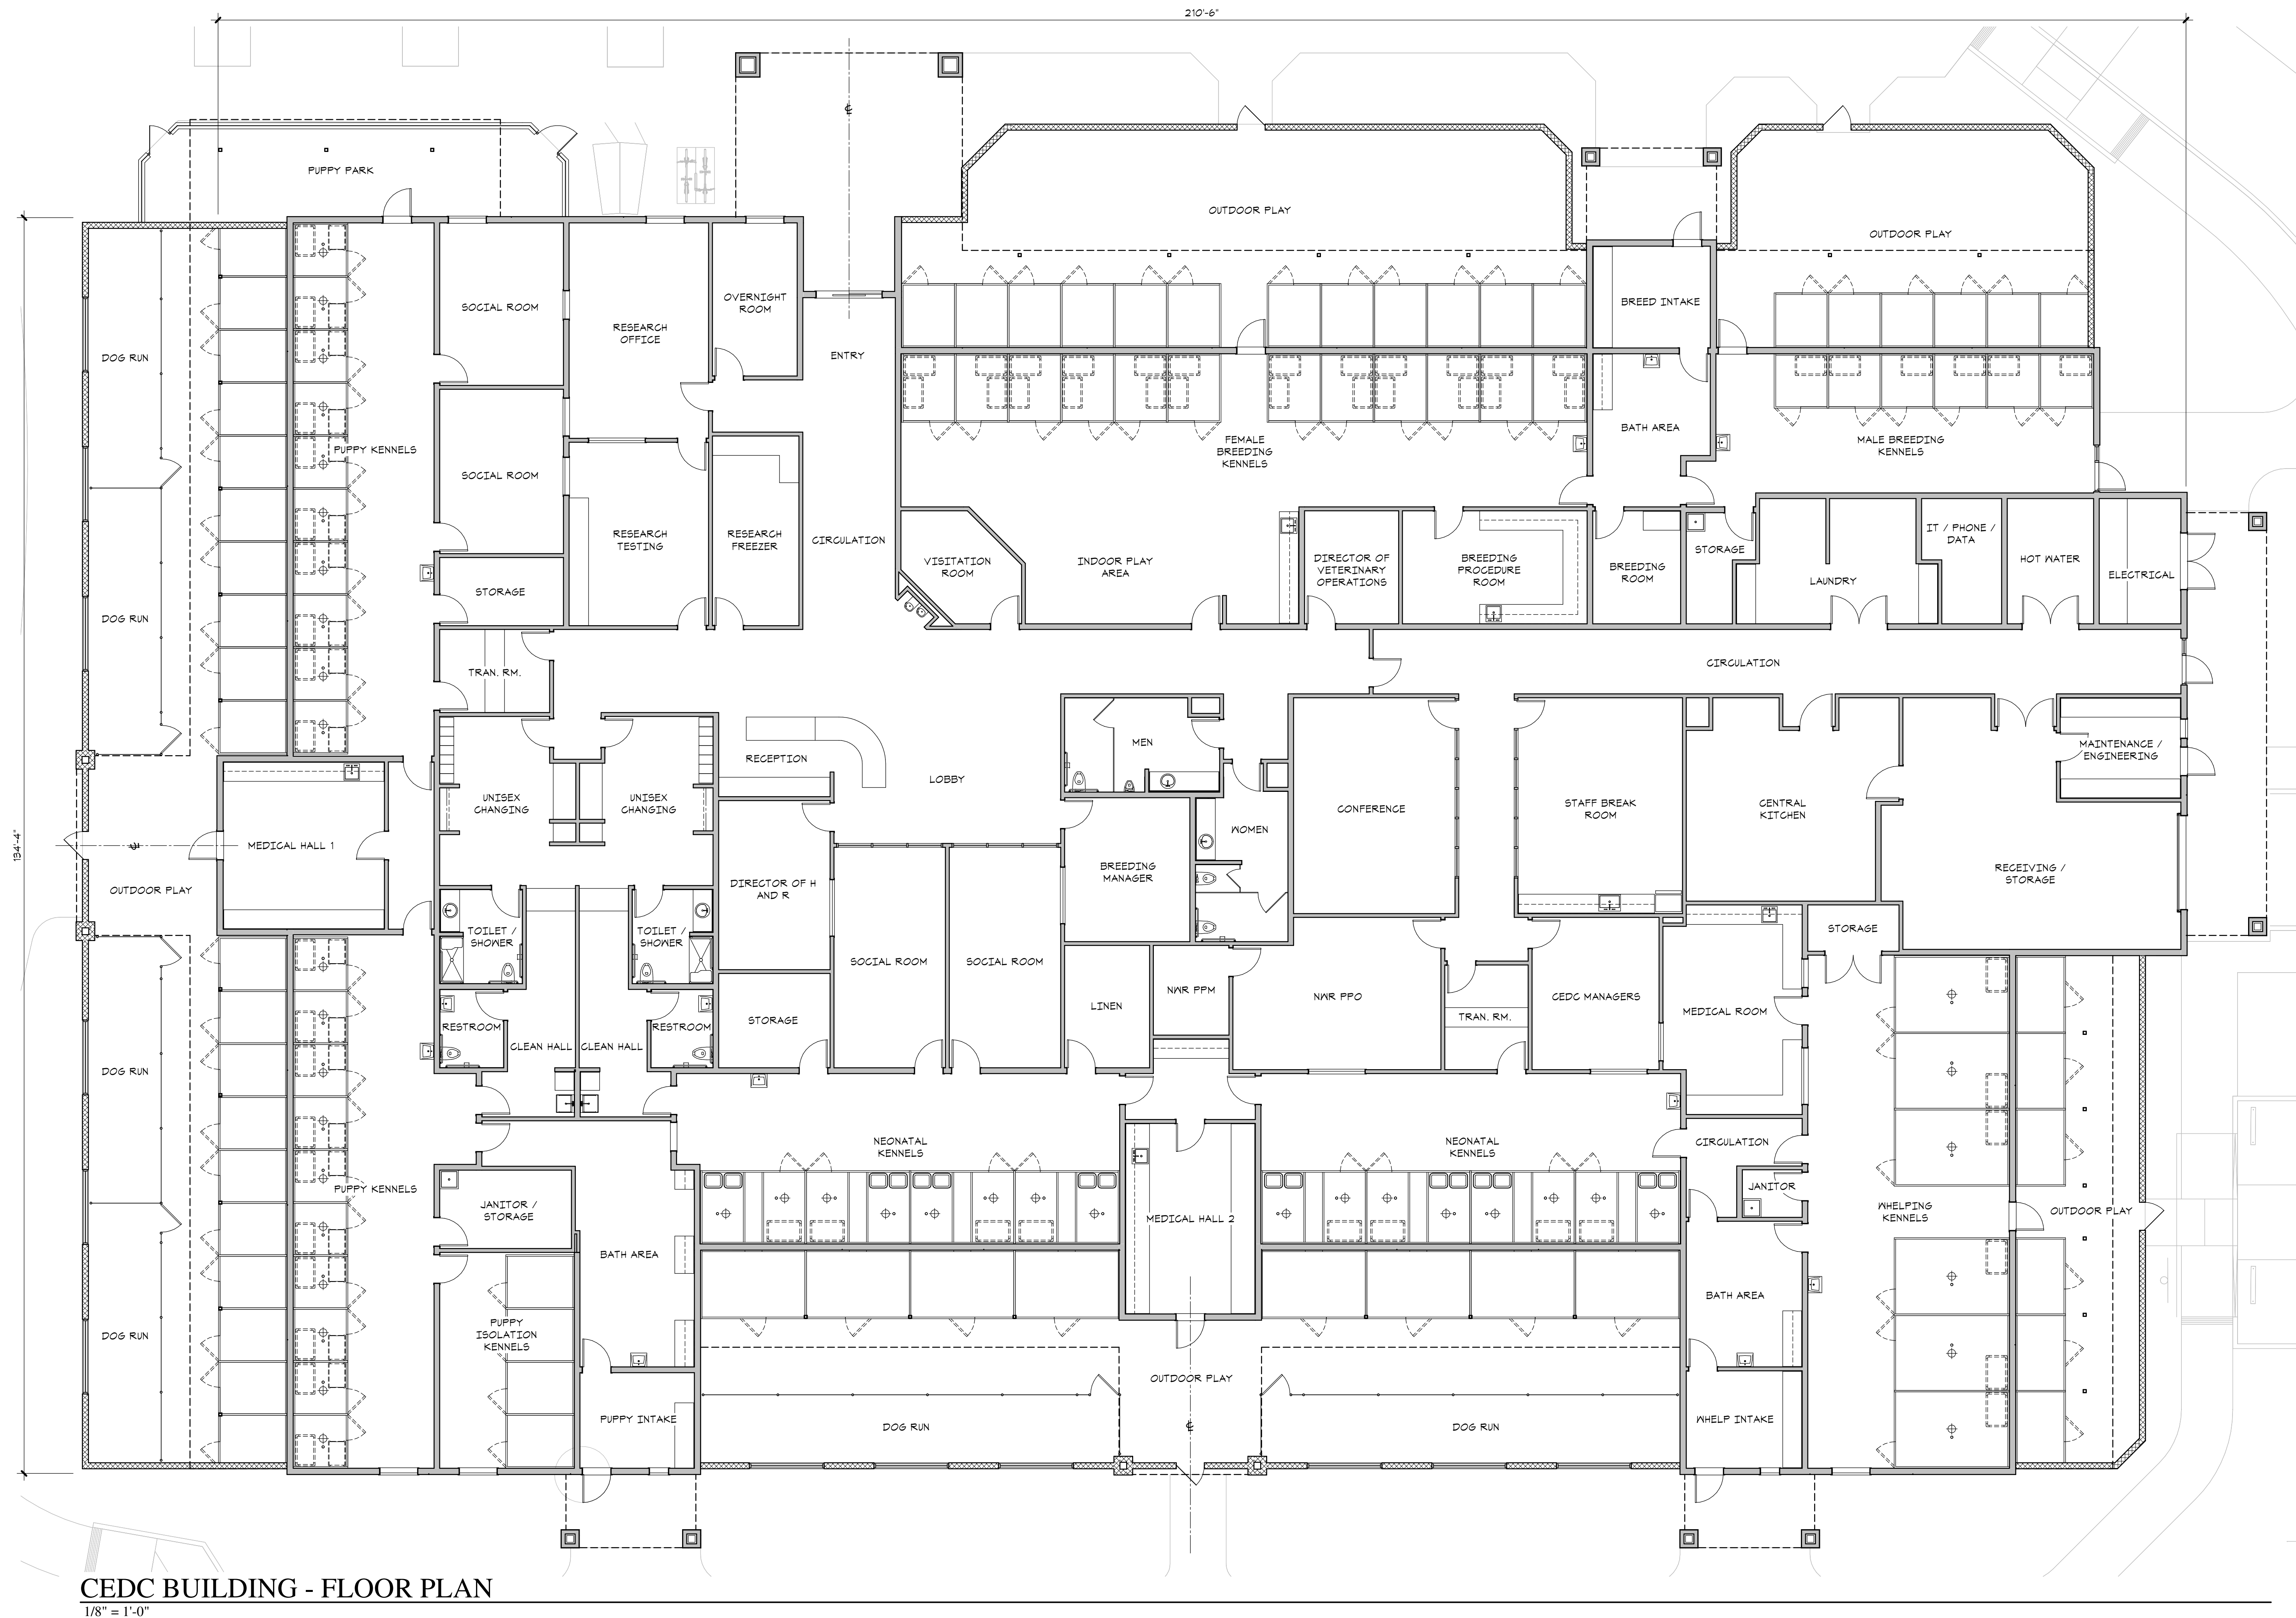

CEDC BUILDING - FLOOR PLAN

1/8" = 1'-0"

Lafranchi
ARCHITECTURE & DEVELOPMENT
100 E Street, Suite 204
Santa Rosa, California 95404
Phone 707.528.2449
Fax 707.528.2429
info@lafranchi.com

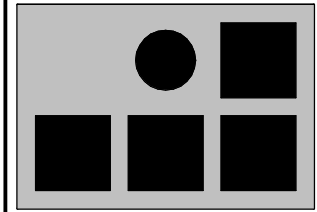

This drawing is the property of Lafranchi
Architecture & Development. Any
unauthorized use or reproduction in whole
without written permission is prohibited.

CEDC Building - Floor Plan

Canine Companions CEDC
2965 Dutton Avenue
Santa Rosa, California 95407
APN 043-135-031

Date 12/22/20
Scale 1/8" = 1'-0"
Job No. 20-22

Sheet
A2.1

