

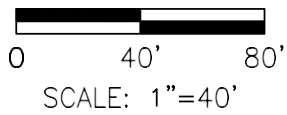
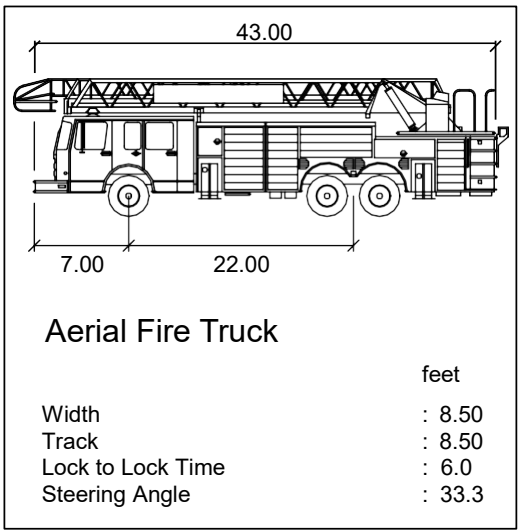
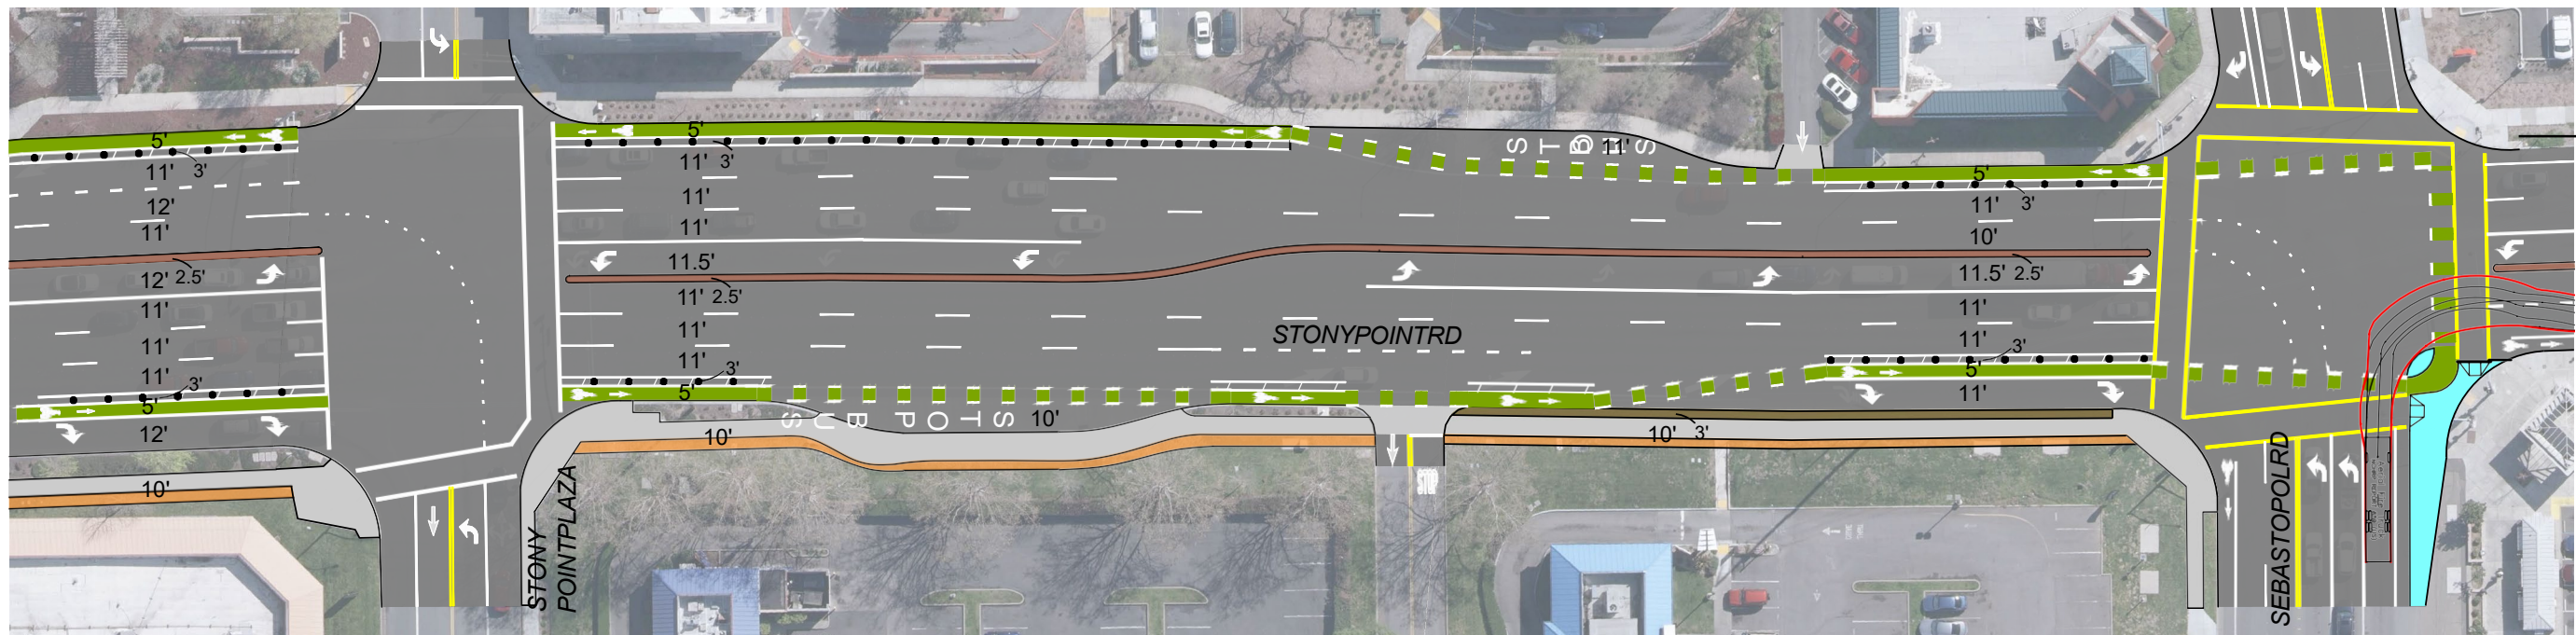
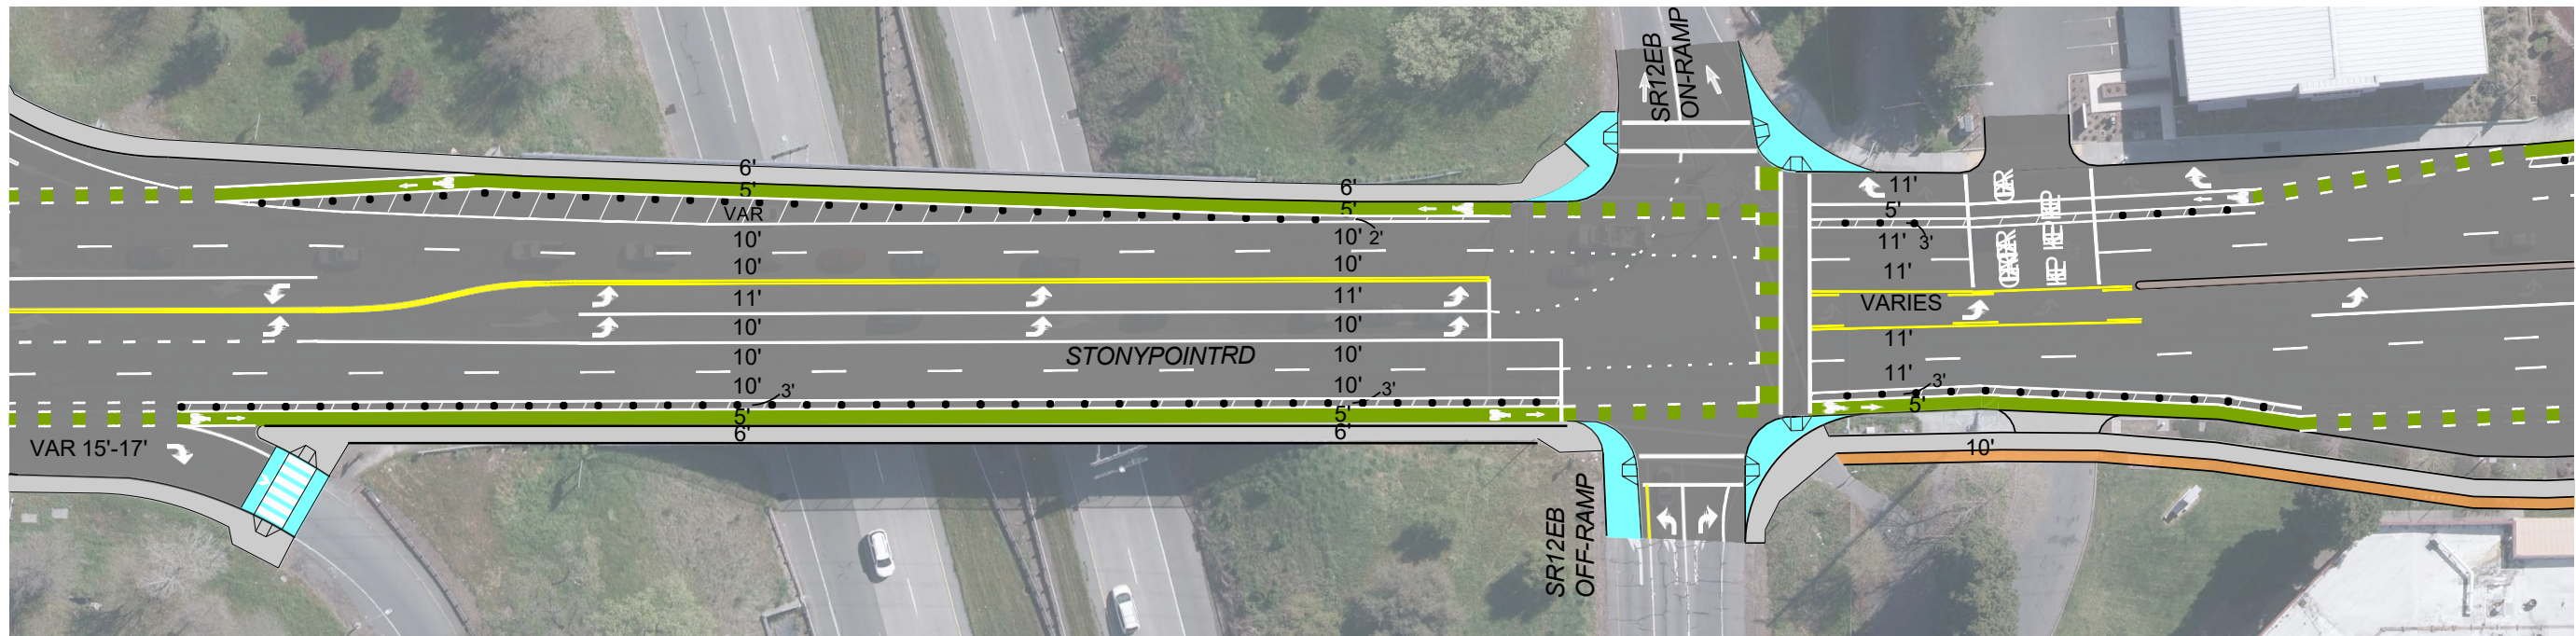


PRELIMINARY
NOT FOR CONSTRUCTION

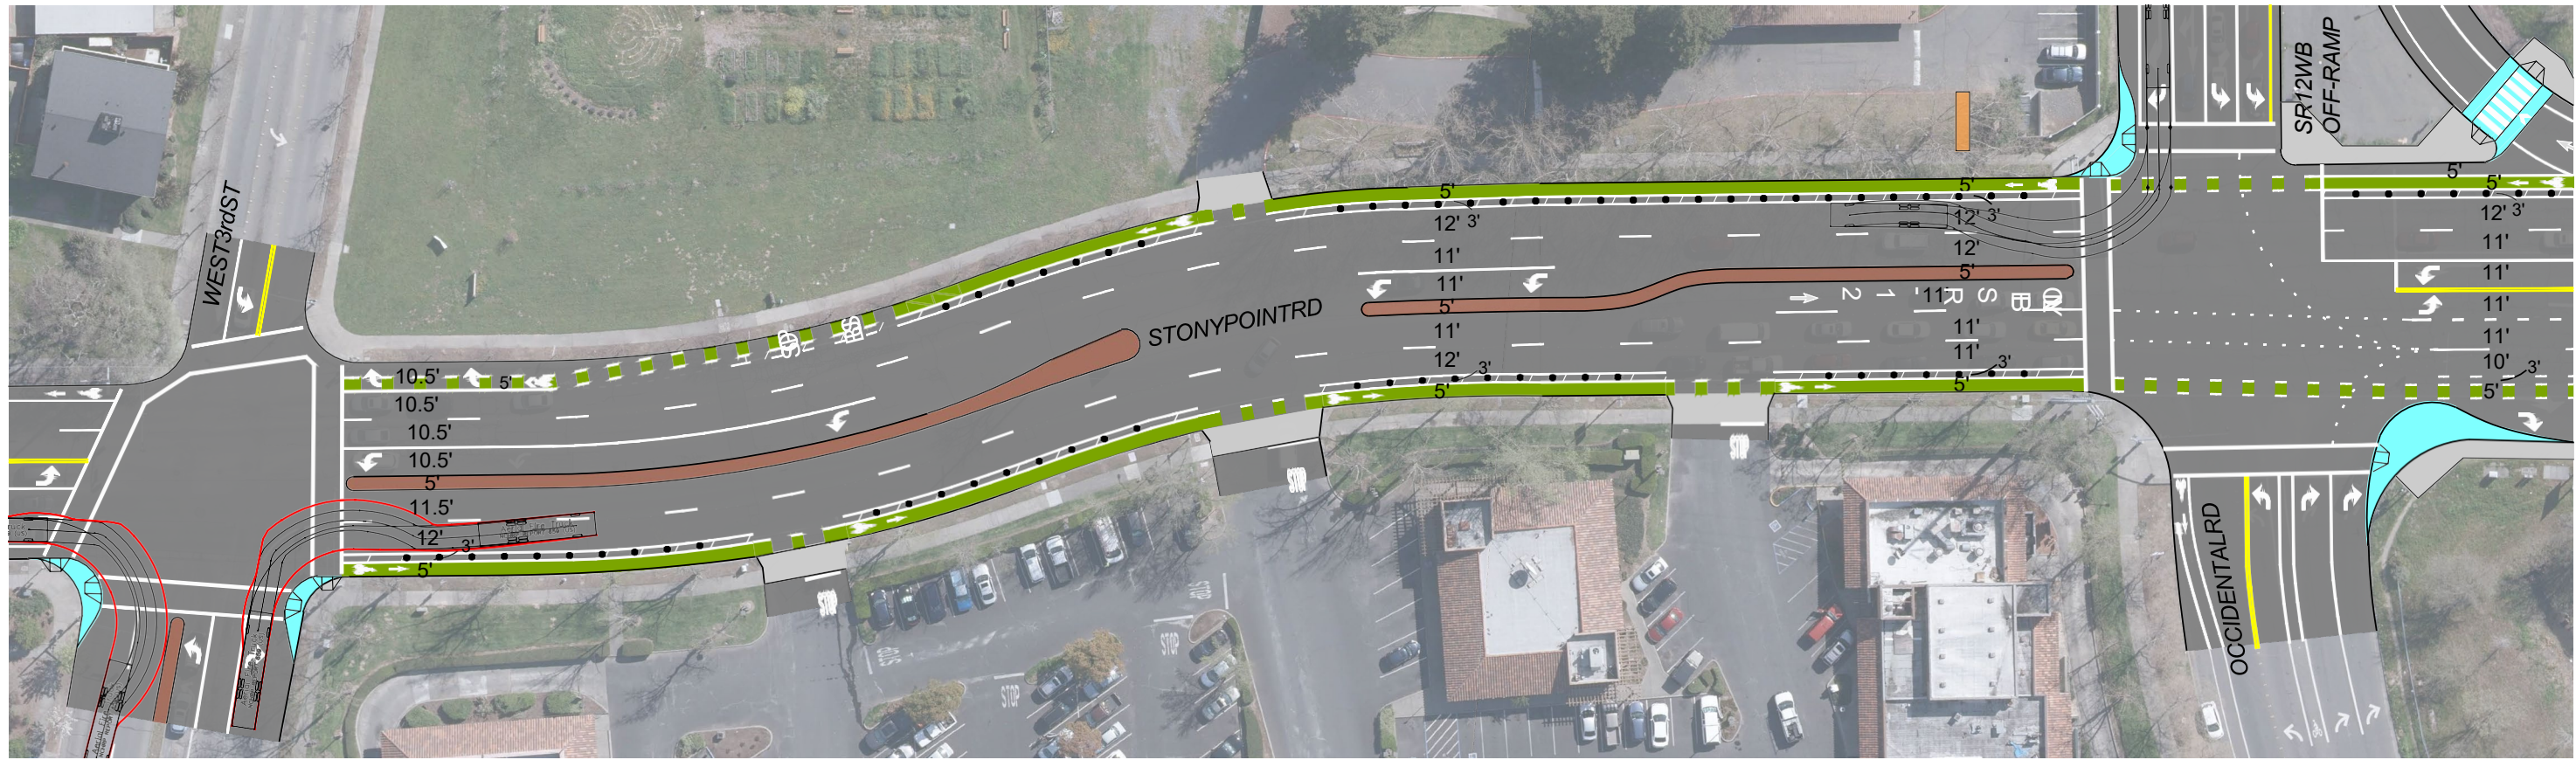

PRELIMINARY
NOT FOR CONSTRUCTION


FOR REDUCED PLANS, THE ORIGINAL SCALE IS IN INCHES

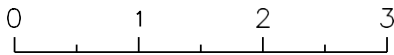

W-Trans
490 Mendocino Avenue, Suite 201
Santa Rosa, CA 95401
(707) 542-9500 Fax (707) 542-9590



DRAWN BY:
CN

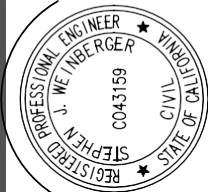

DESIGNED BY:
SW

REVIEWED BY:
DW

STEPHEN J. WEINBERGER, R.C.E. NO. 43159

DATE

STONY POINT ROAD CORRIDOR STUDY
FOR ACTIVE TRANSPORTATION MODES

Emergency Vehicle Travel Paths

City of Santa Rosa

SCALE:

1" = 40'

DATE:

MARCH 2021

JOB NUMBER:

SR0910-2

DRAWING NUMBER:

2 OF 2