


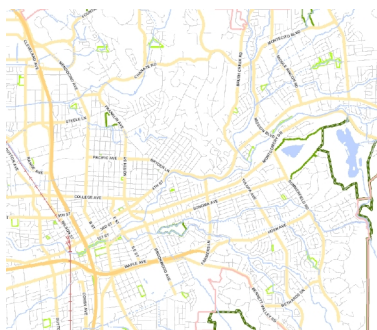

Santa Rosa Farm Group
Cannabis Cultivation Facility
PRJ17-068 (CUP17-123, DR17-078)



3/2/2021

Scale 1: 2,400

0 Miles 0.04

800 YOLANDA AVENUE
SANTA ROSA, CA 95404



SAGA
architecture
WWW.SAGARCHITECTURE.COM

233 CALIFORNIA ST.
EL SEGUNDO
CALIFORNIA 90245
310 322 0022

Consultant

Revisions

Seal/Signature

Project Number
1696Date
OCTOBER 2017

Scale

Description
VICINITY MAP




A00.01

1696 - SANTA ROSA MM



1

VICINITY MAP

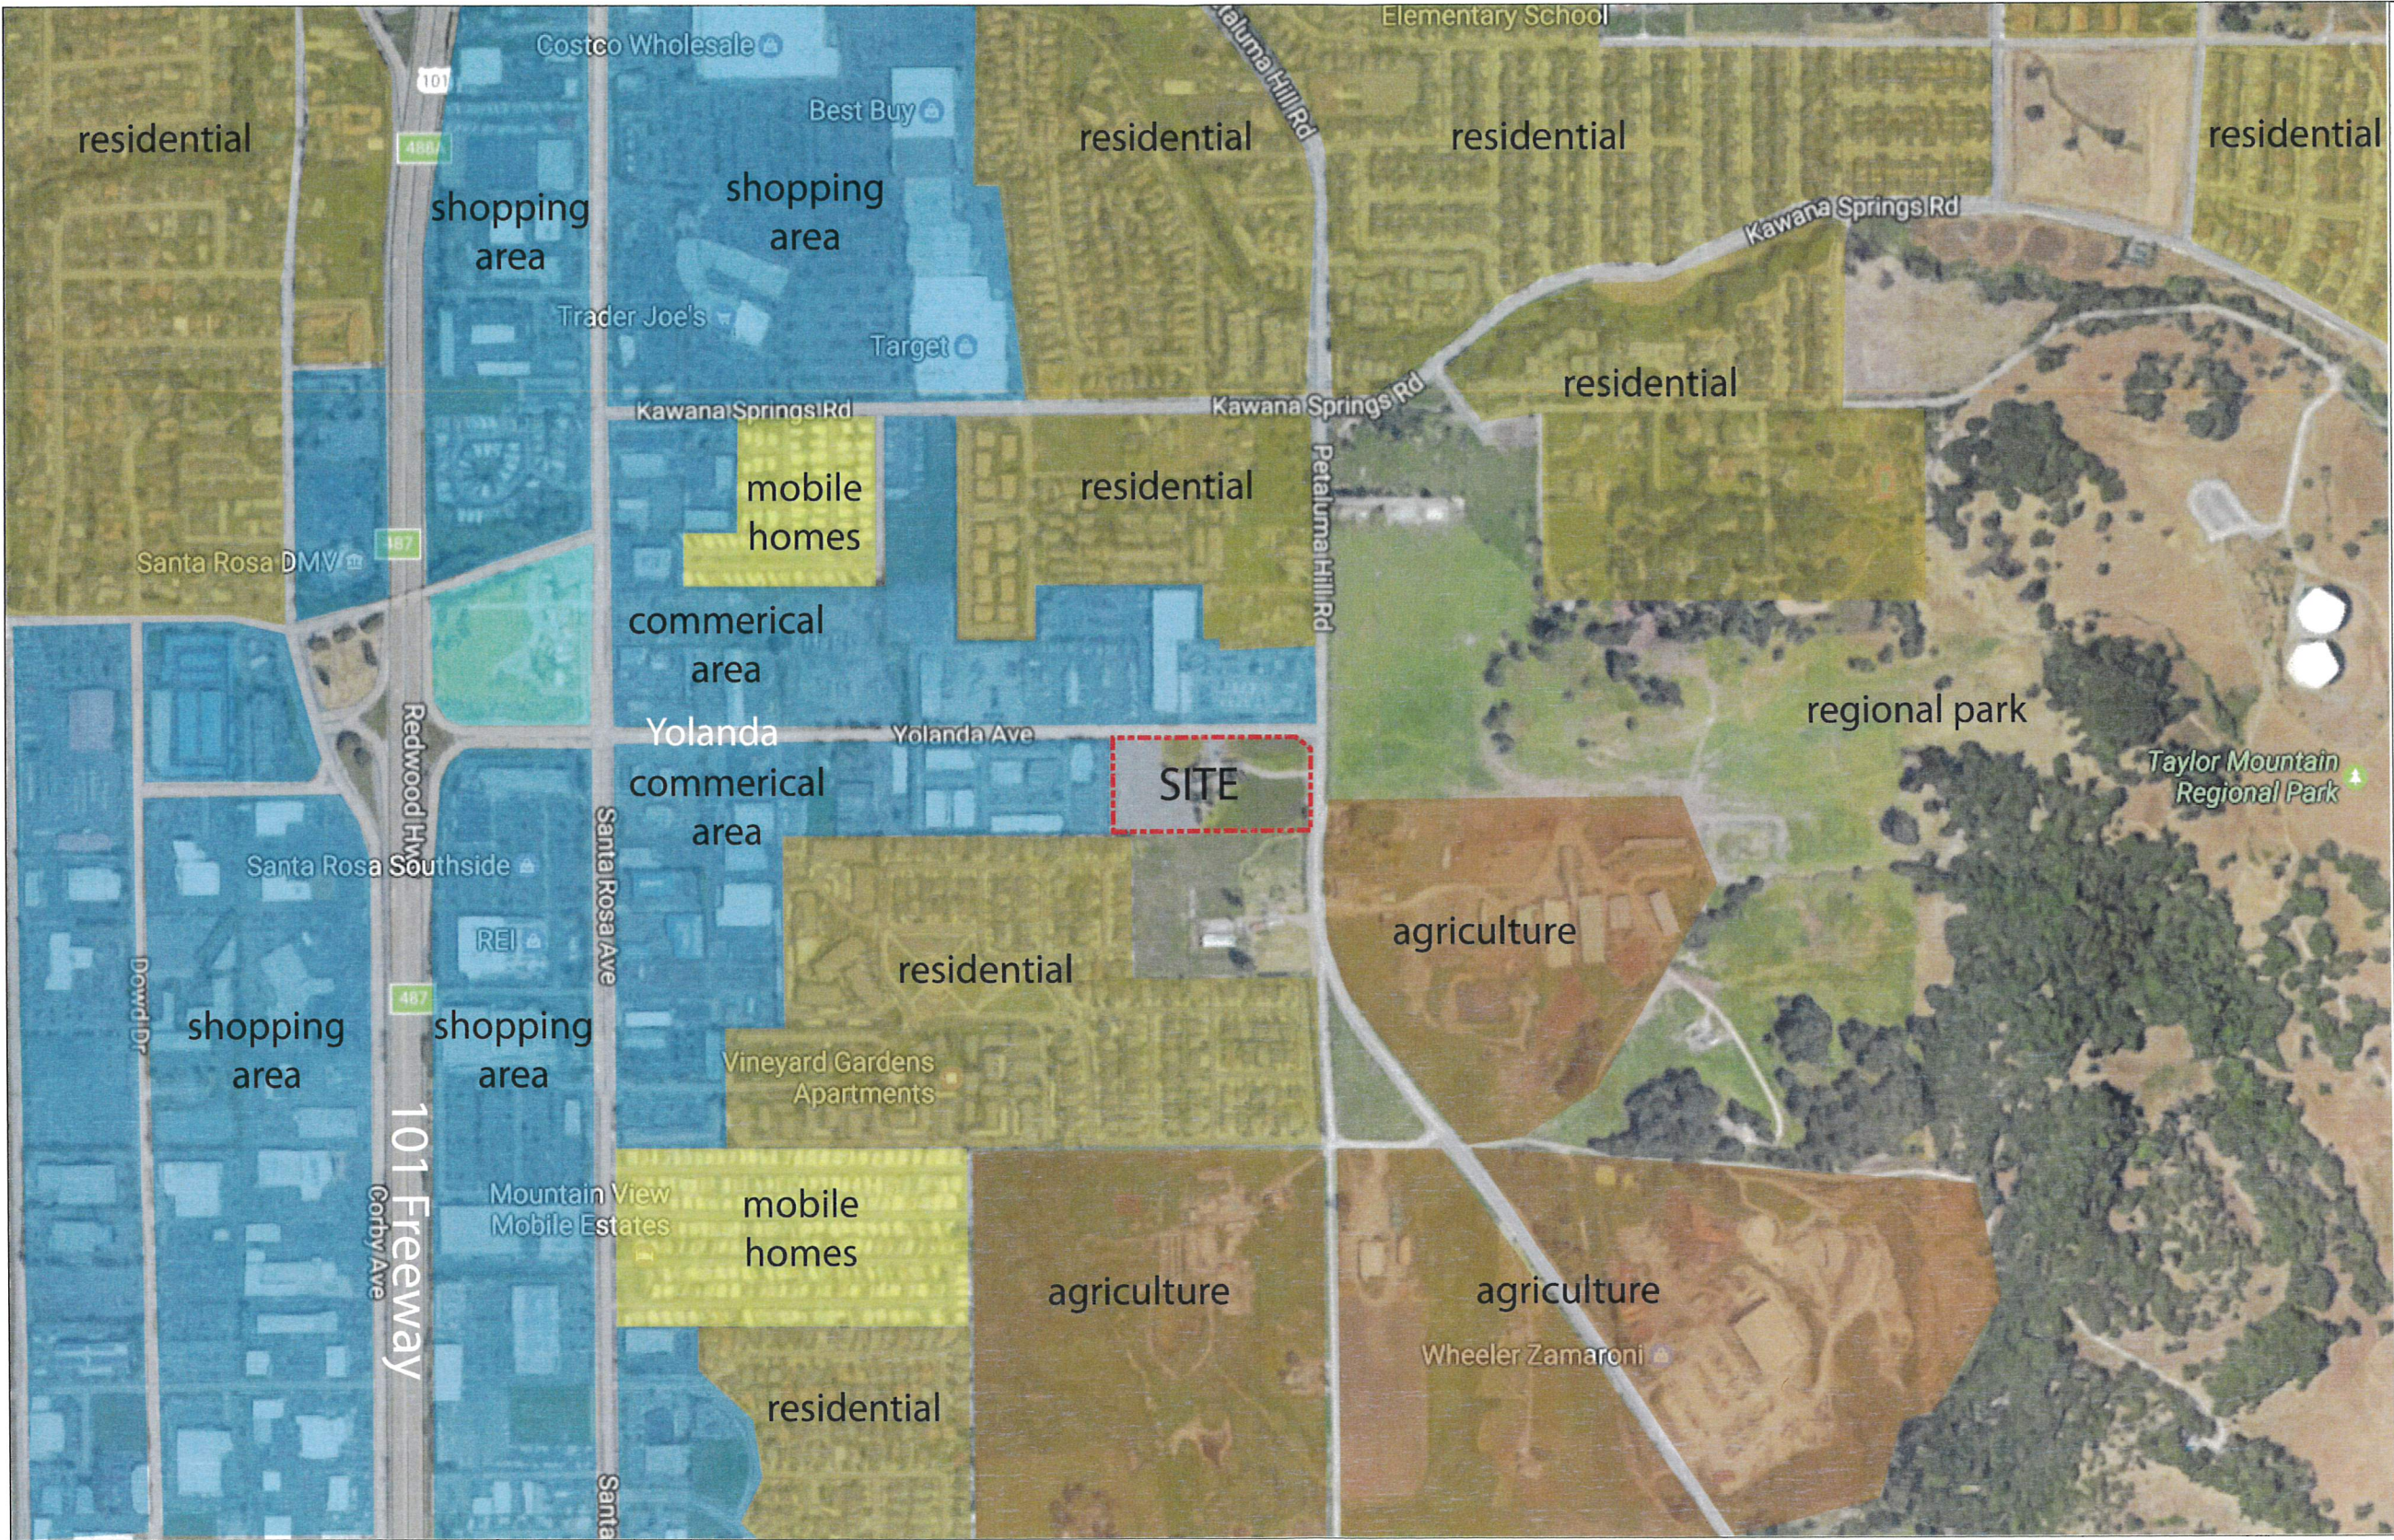

**SANTA ROSA
CANNABIS
FACILITY**

800 YOLANDA AVENUE
SANTA ROSA, CA 95404



233 CALIFORNIA ST
EL SEGUNDO
CALIFORNIA 90245
310 322 0022

Consultant

Revisions

Seal/Signature



Project Number
1696

Date
OCTOBER 2017

Scale

Description
**NEIGHBORHOOD
CONTEXT MAP**




A00.02

1696 - SANTA ROSA MM



1

NEIGHBORHOOD CONTEXT MAP

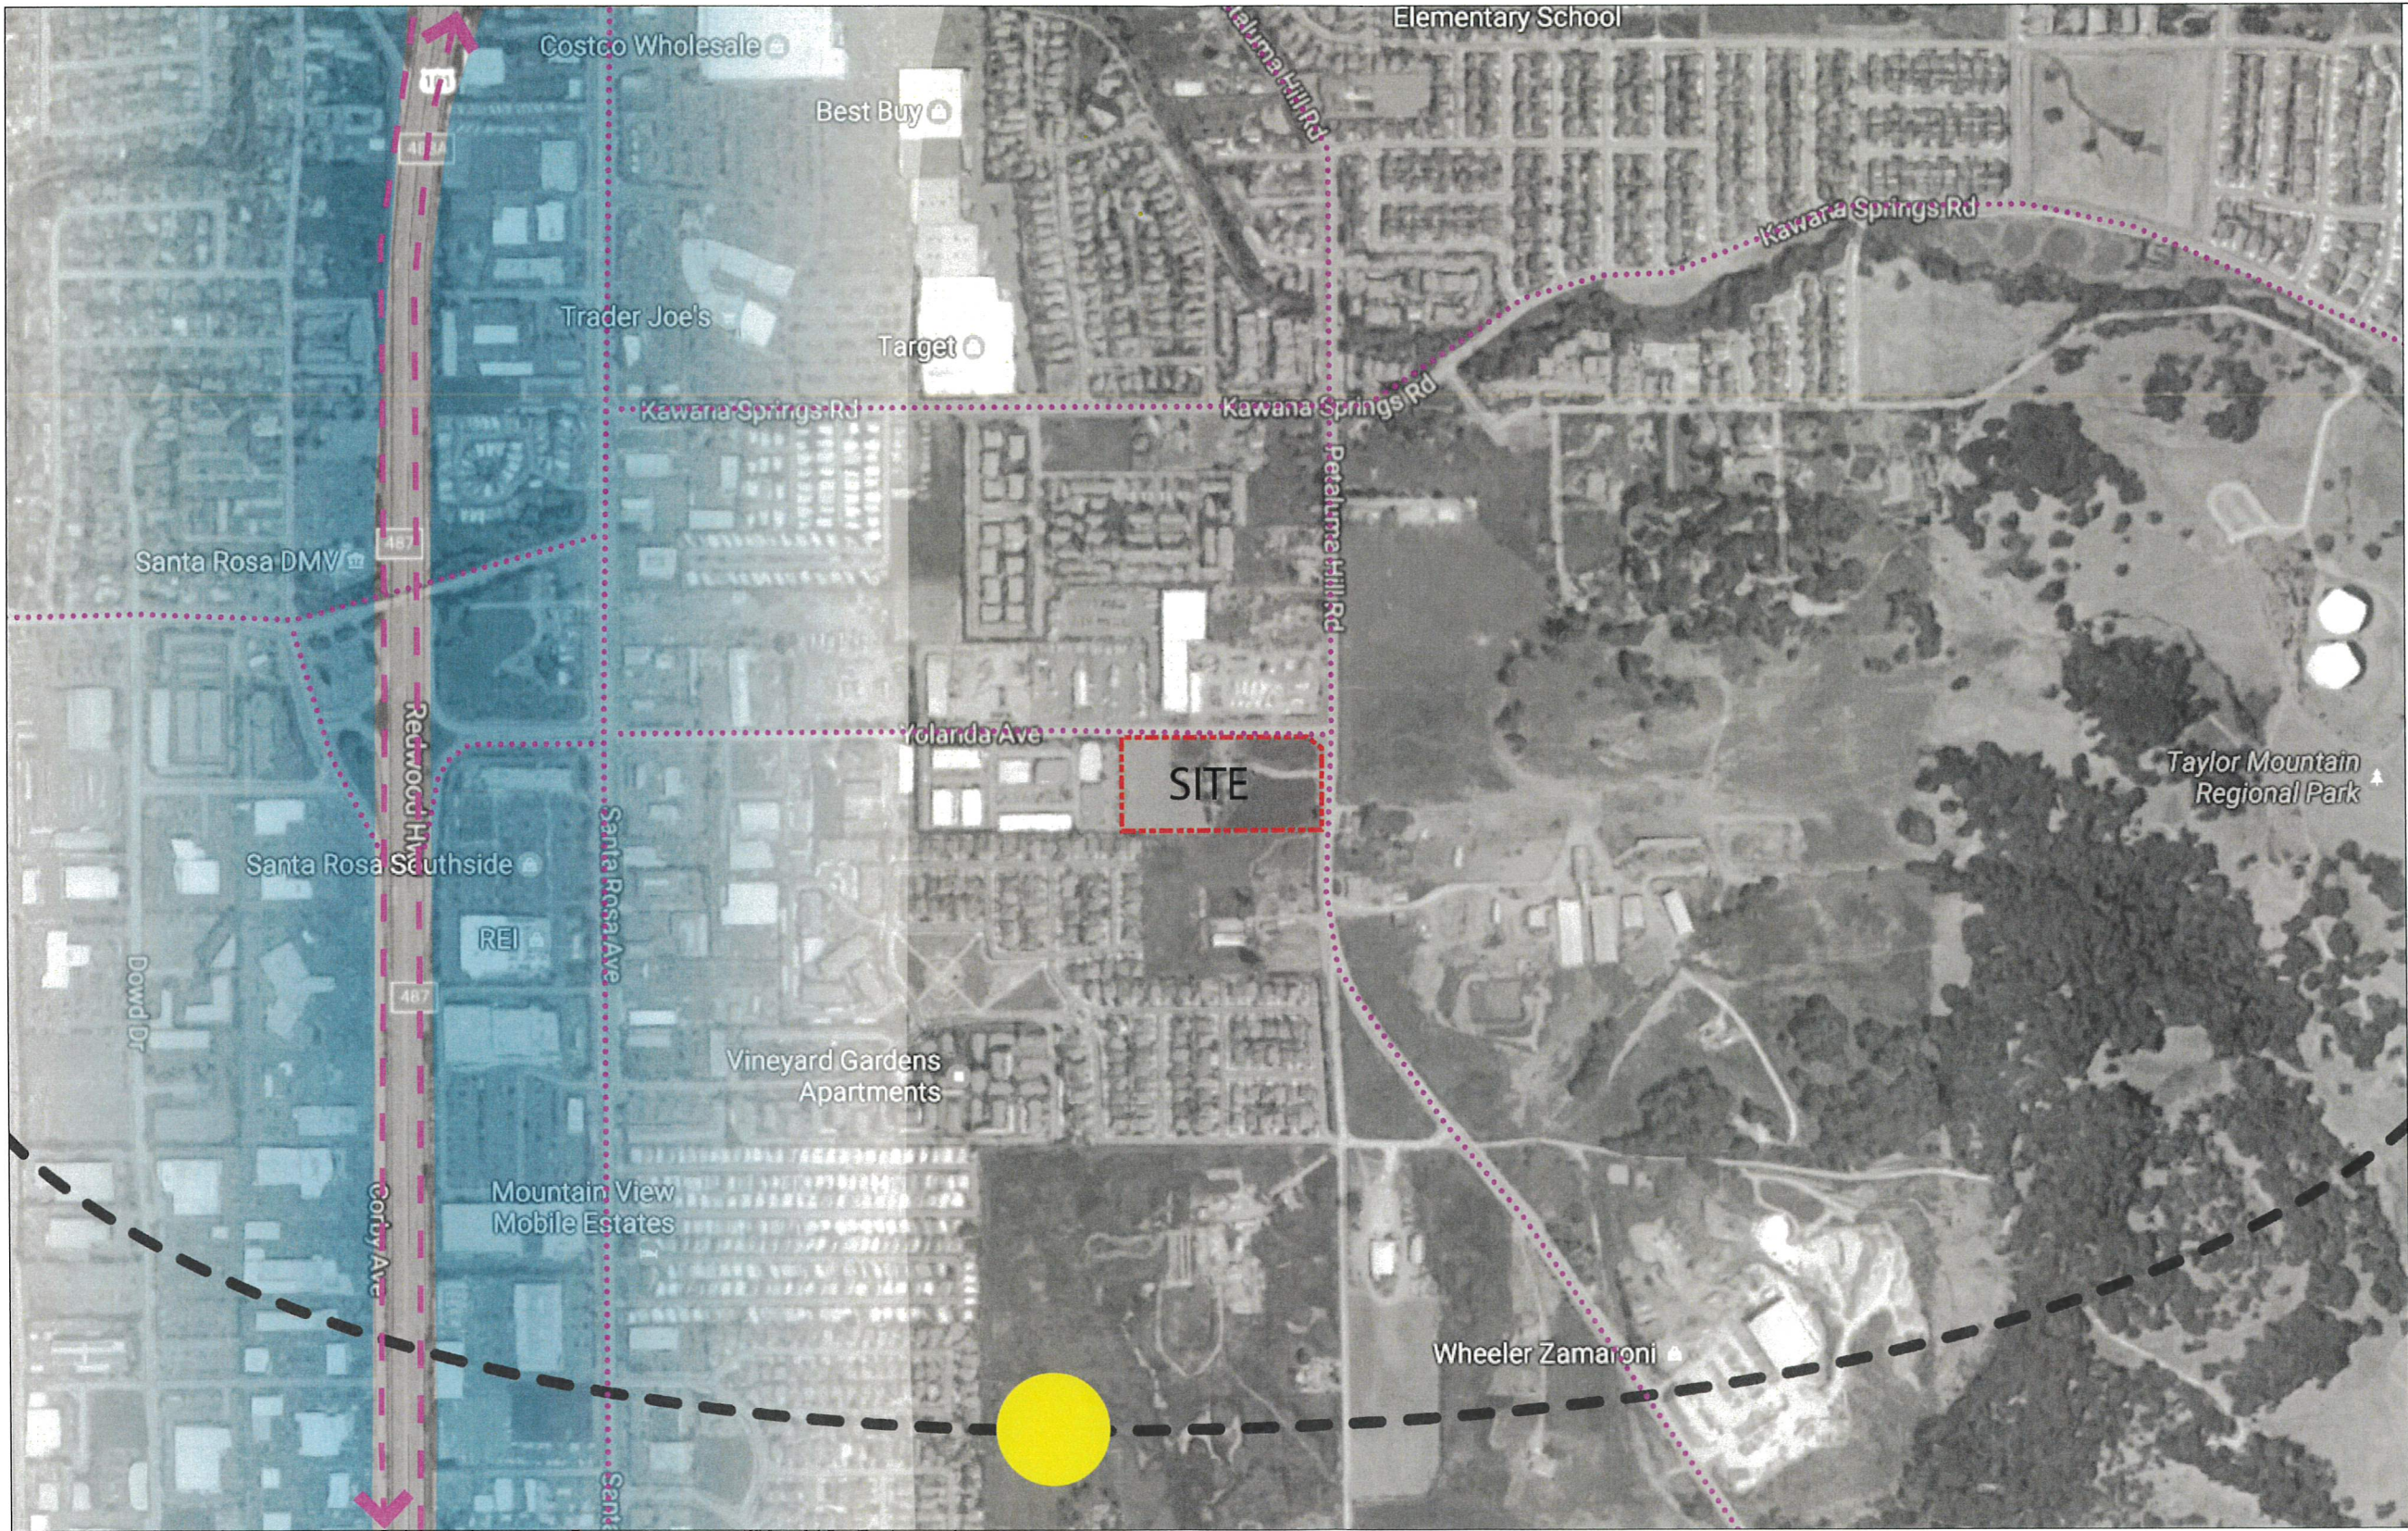

**SANTA ROSA
CANNABIS
FACILITY**

800 YOLANDA AVENUE
SANTA ROSA, CA 95404



233 CALIFORNIA ST
EL SEGUNDO
CALIFORNIA 90245
310 322 0022

Consultant

Revisions

Seal/Signature




Project Number
1696

Date
OCTOBER 2017

Scale

Description
SITE ANALYSIS

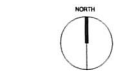

A00.03

1696 - SANTA ROSA MM



1

NEIGHBORHOOD CONTEXT MAP