




Facade Update for New Tenant (Nick the Greek)

Minor Design Review

File No. DR21-010

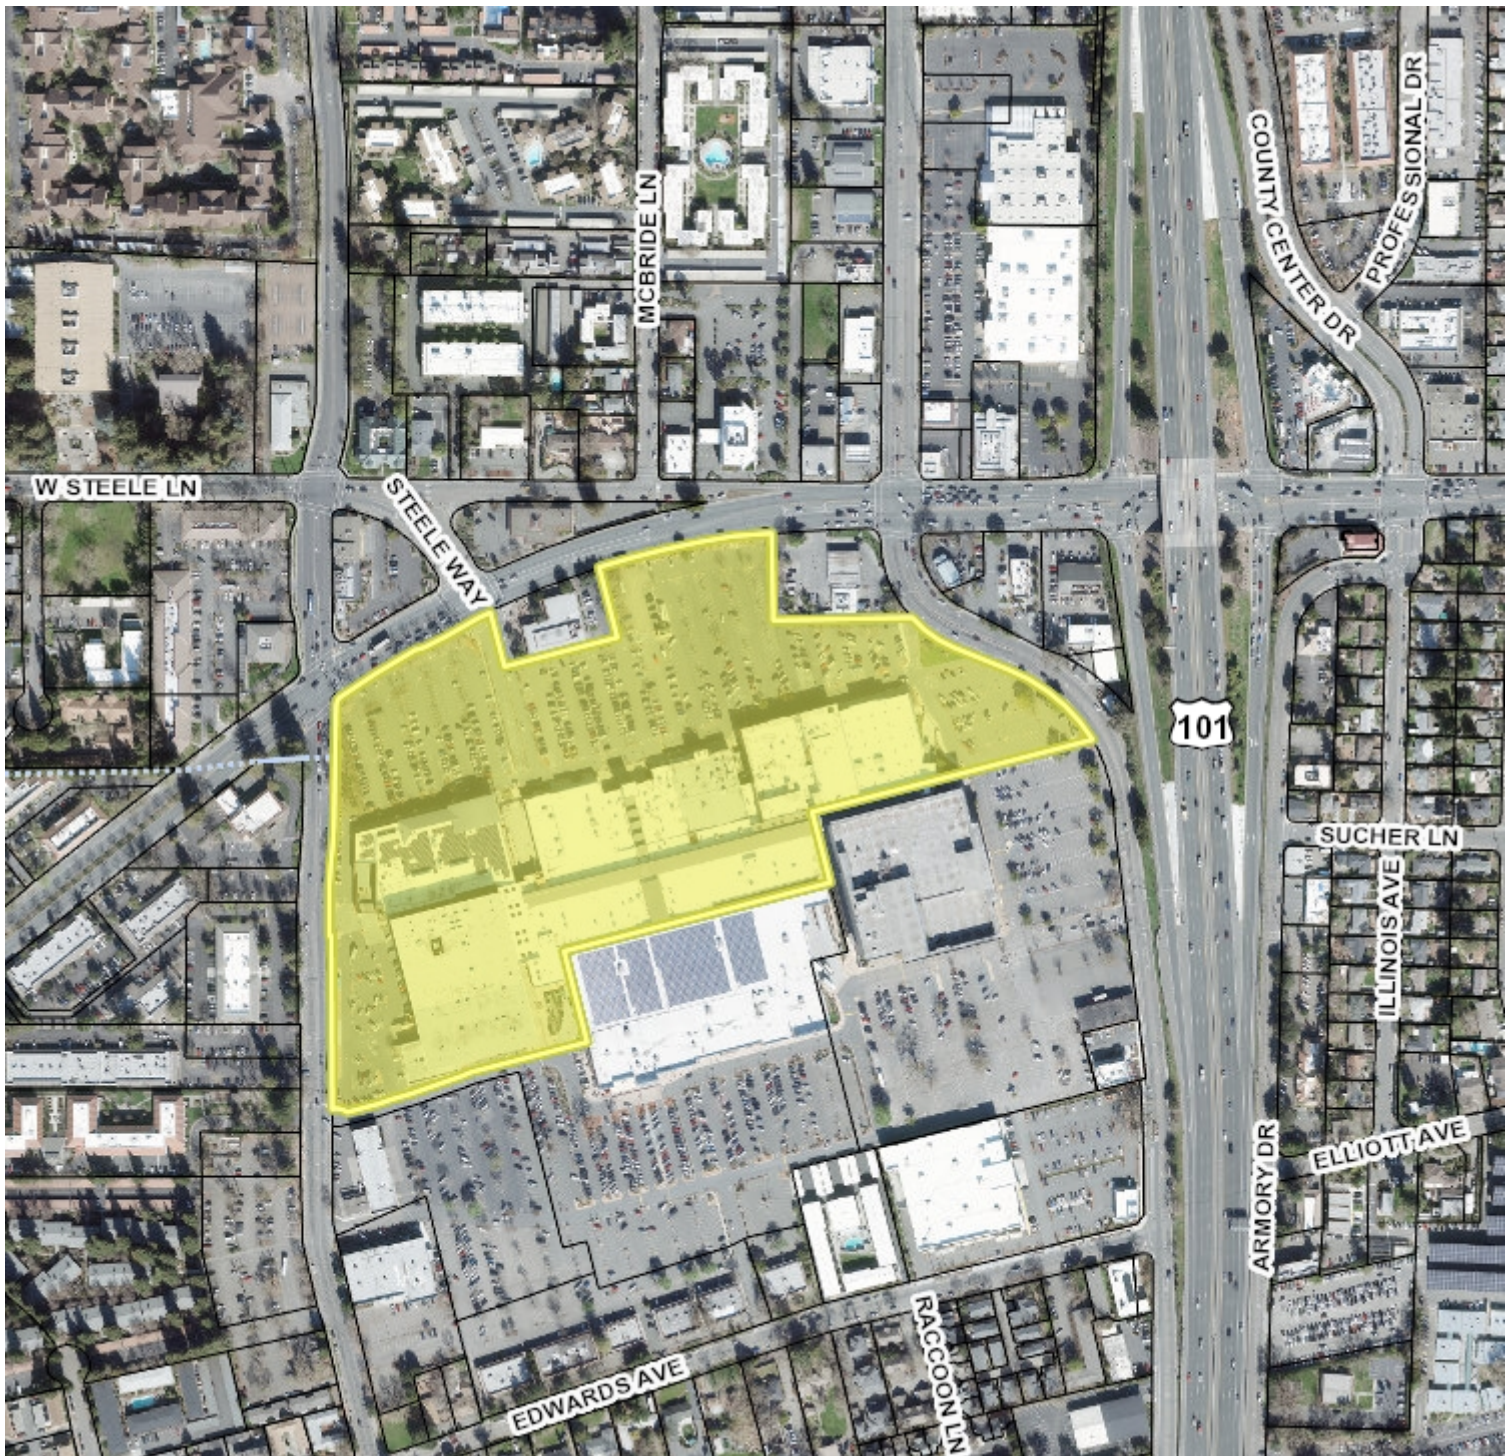

3/25/2021

Scale 1: 4,800

0 Miles 0.08