



NICK THE GREEK PROPOSED  
LOCATION - PROJECT SCOPE



1  
A1.1  
NEIGHBORHOOD CONTEXT MAP  
1" = 100'

NICK THE GREEK



282 CODDINGTOWN CENTER, SANTA ROSA, CA 95401

DATE: JANUARY 4, 2021

WIX JOB #: 2012.01


4849 OLD REDWOOD HIGHWAY, SANTA ROSA, CA - (707) 576-7766

A1.1



-Copyright © 2021 WIX Architecture-



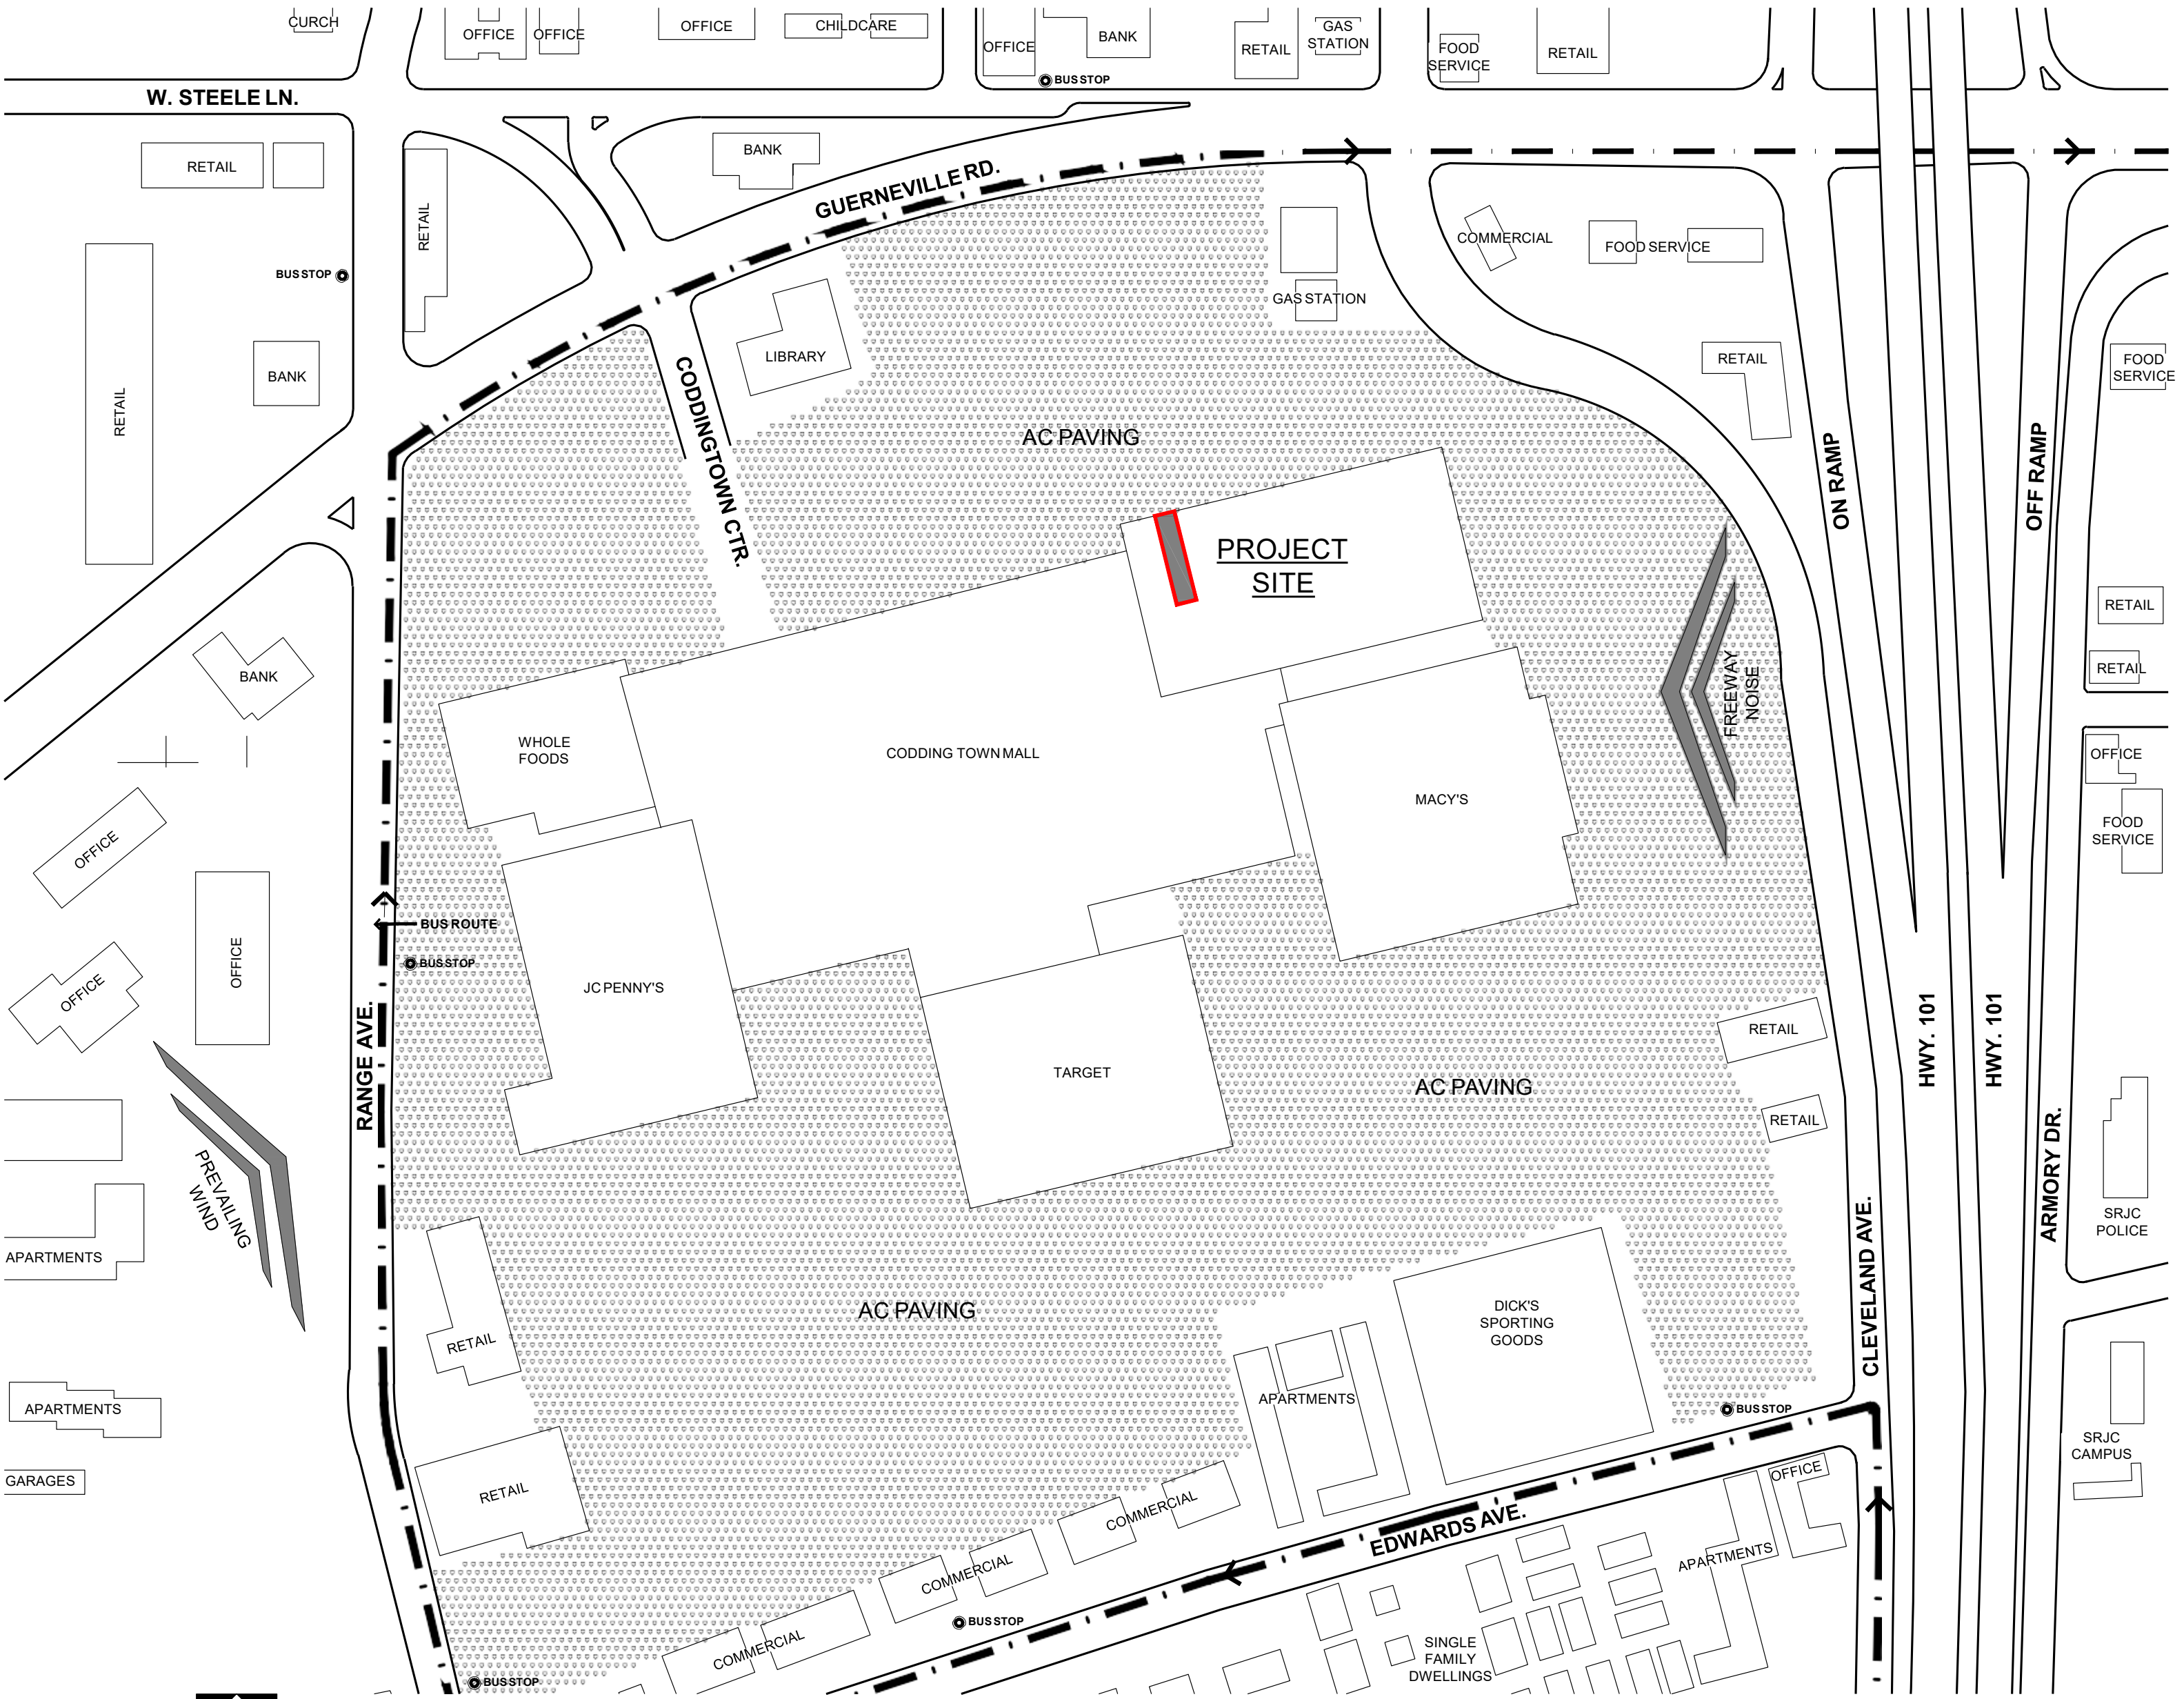


NICK THE GREEK

282 CODDINGTON CENTER, SANTA ROSA, CA 95401




1 SITE ANALYSIS MAP  
A1.2 1" = 100'

A1.2

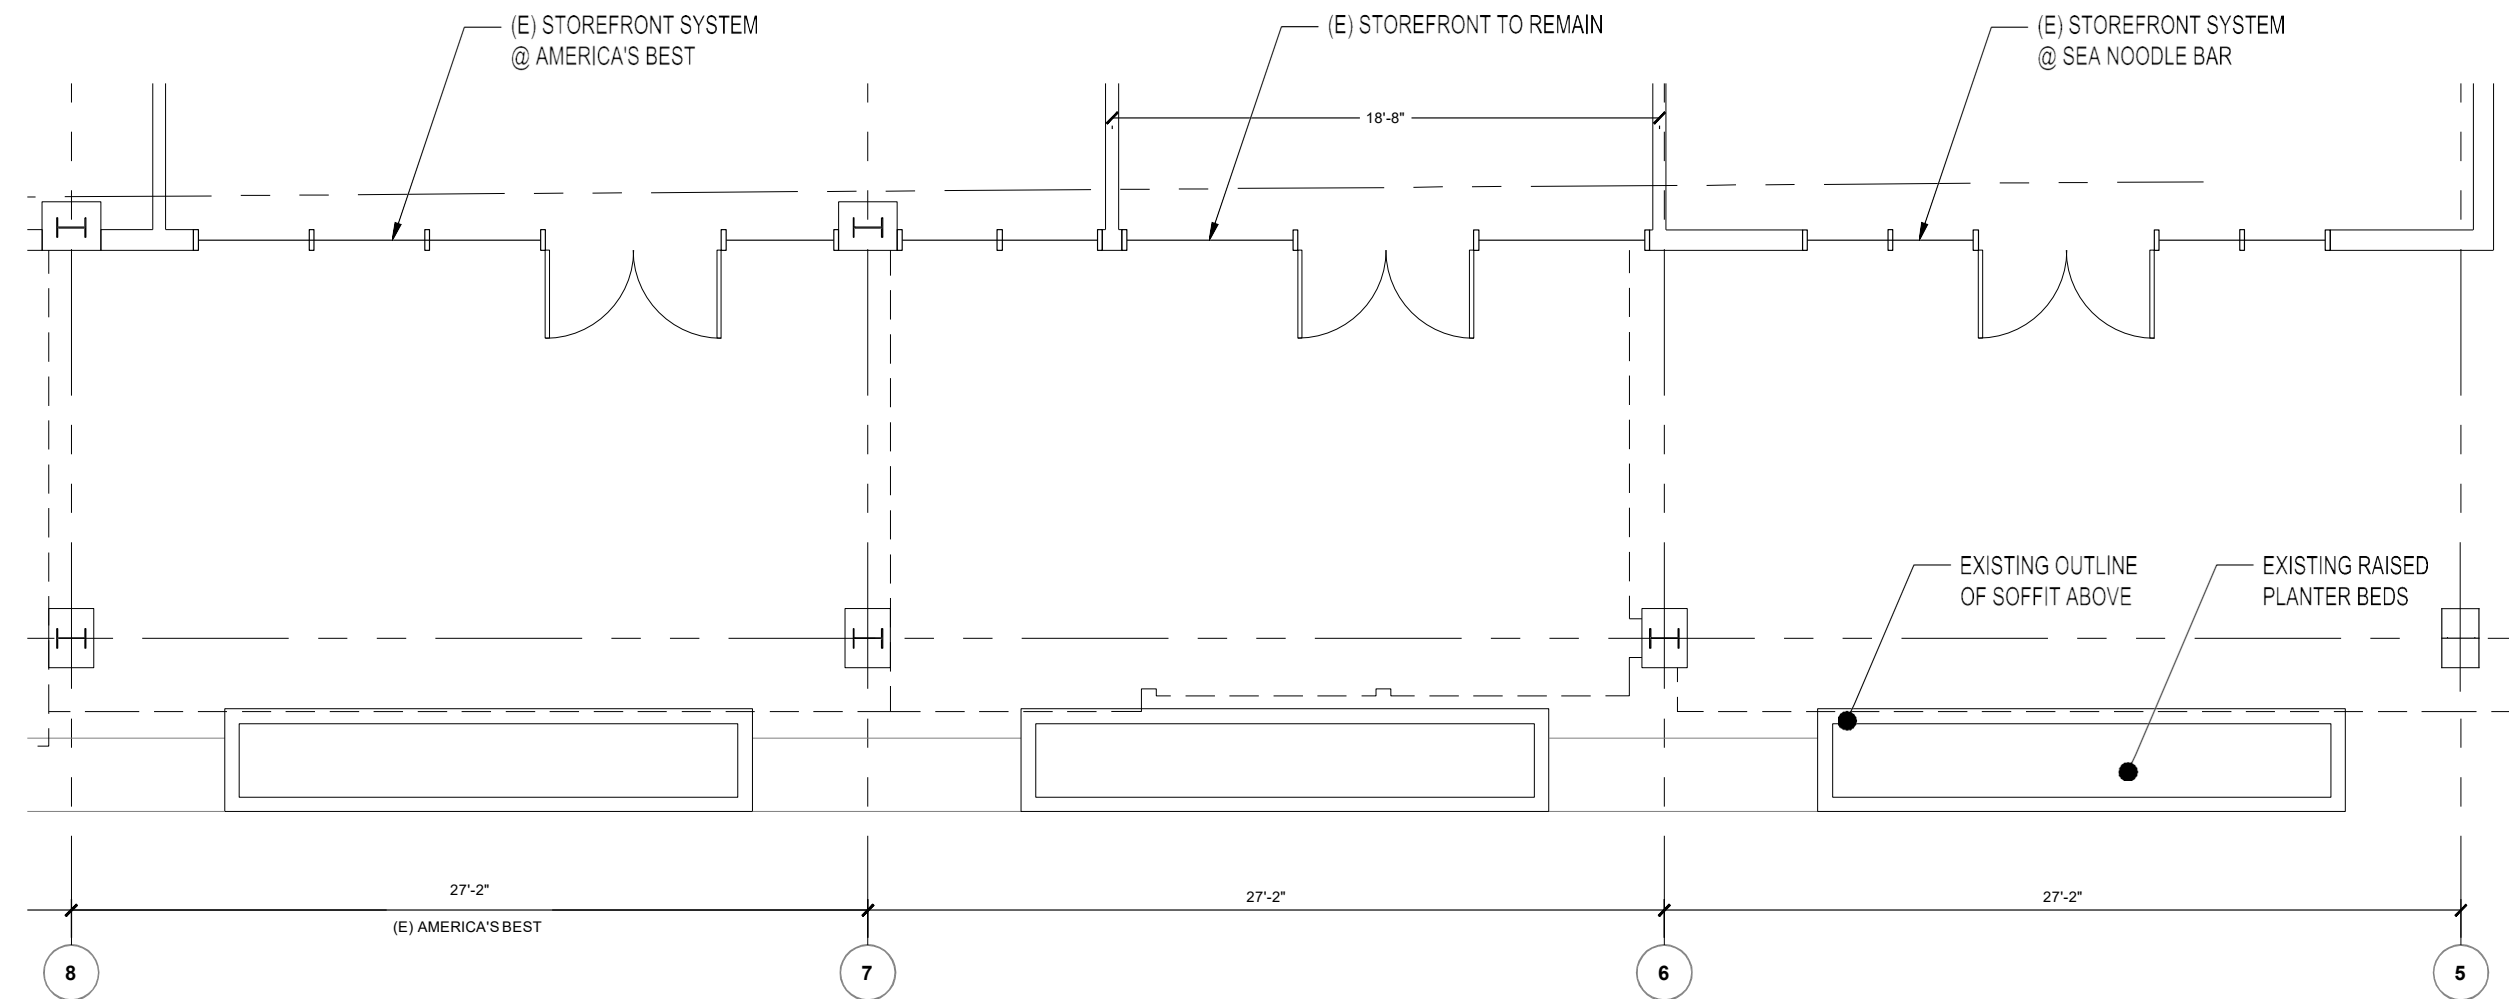

**1 EXISTING FLOOR PLAN**  
A2.0 1/4" = 1'-0"

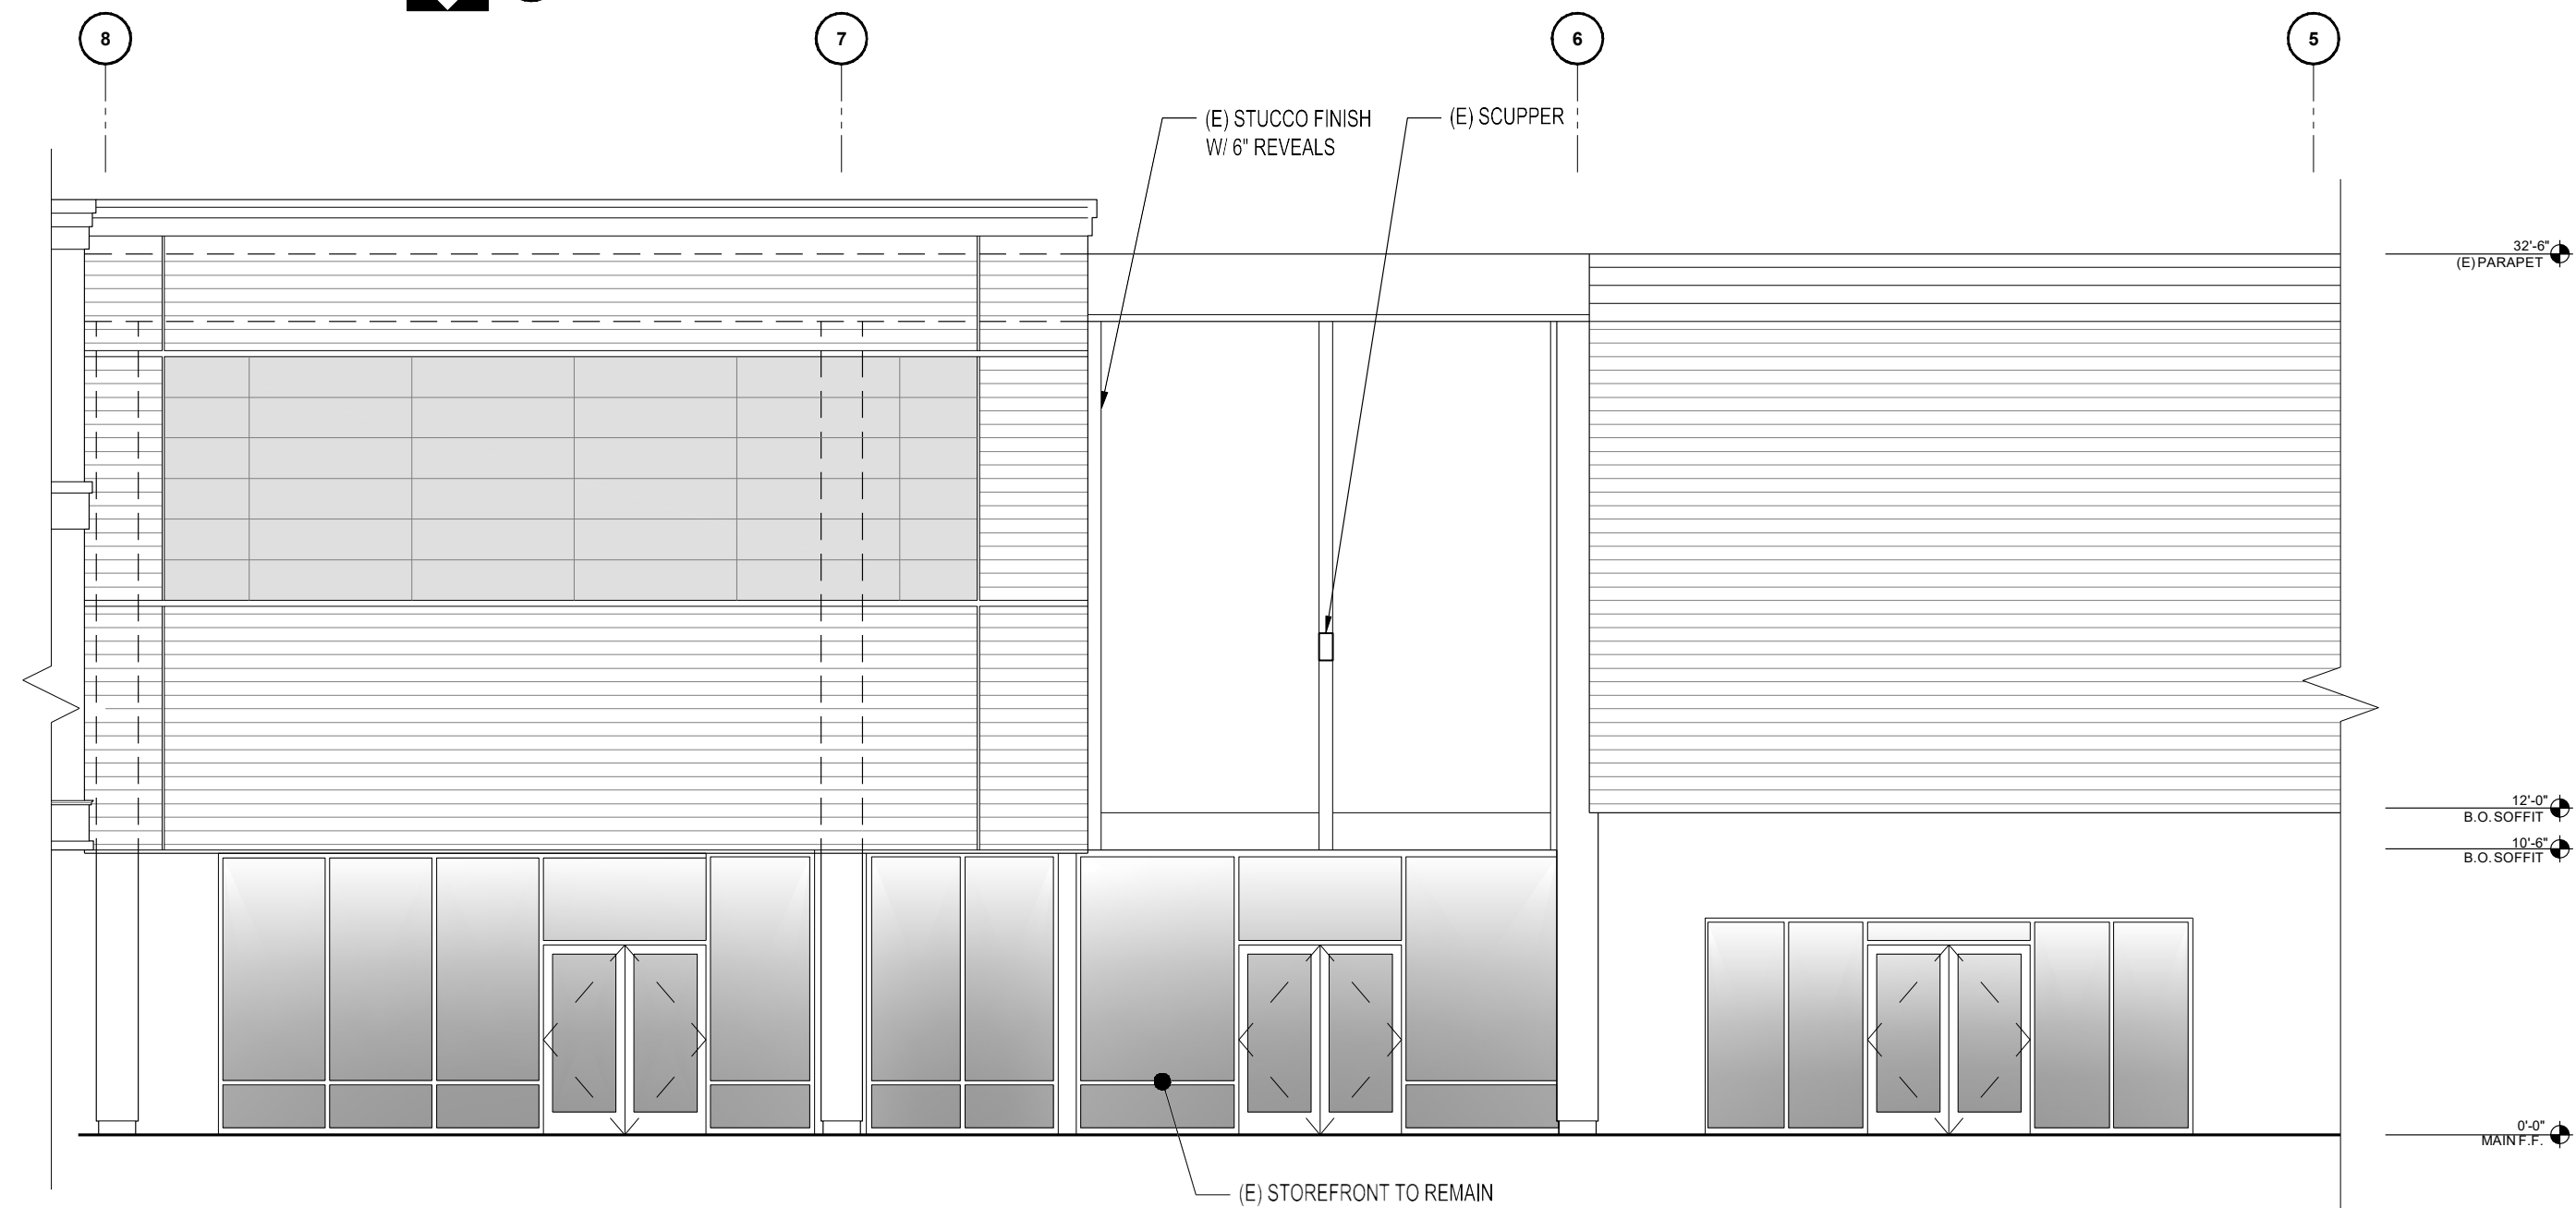

**2 EXISTING NORTH ELEVATION**  
A2.0 1/4" = 1'-0"

**NICK THE GREEK**

0 2 4 8  
282 CODDINGTON CENTER, SANTA ROSA, CA 95401


DATE: JANUARY 4, 2021

WIX JOB #: 2012.01


4849 OLD REDWOOD HIGHWAY, SANTA ROSA, CA - (707) 576-7766

**A2.0**



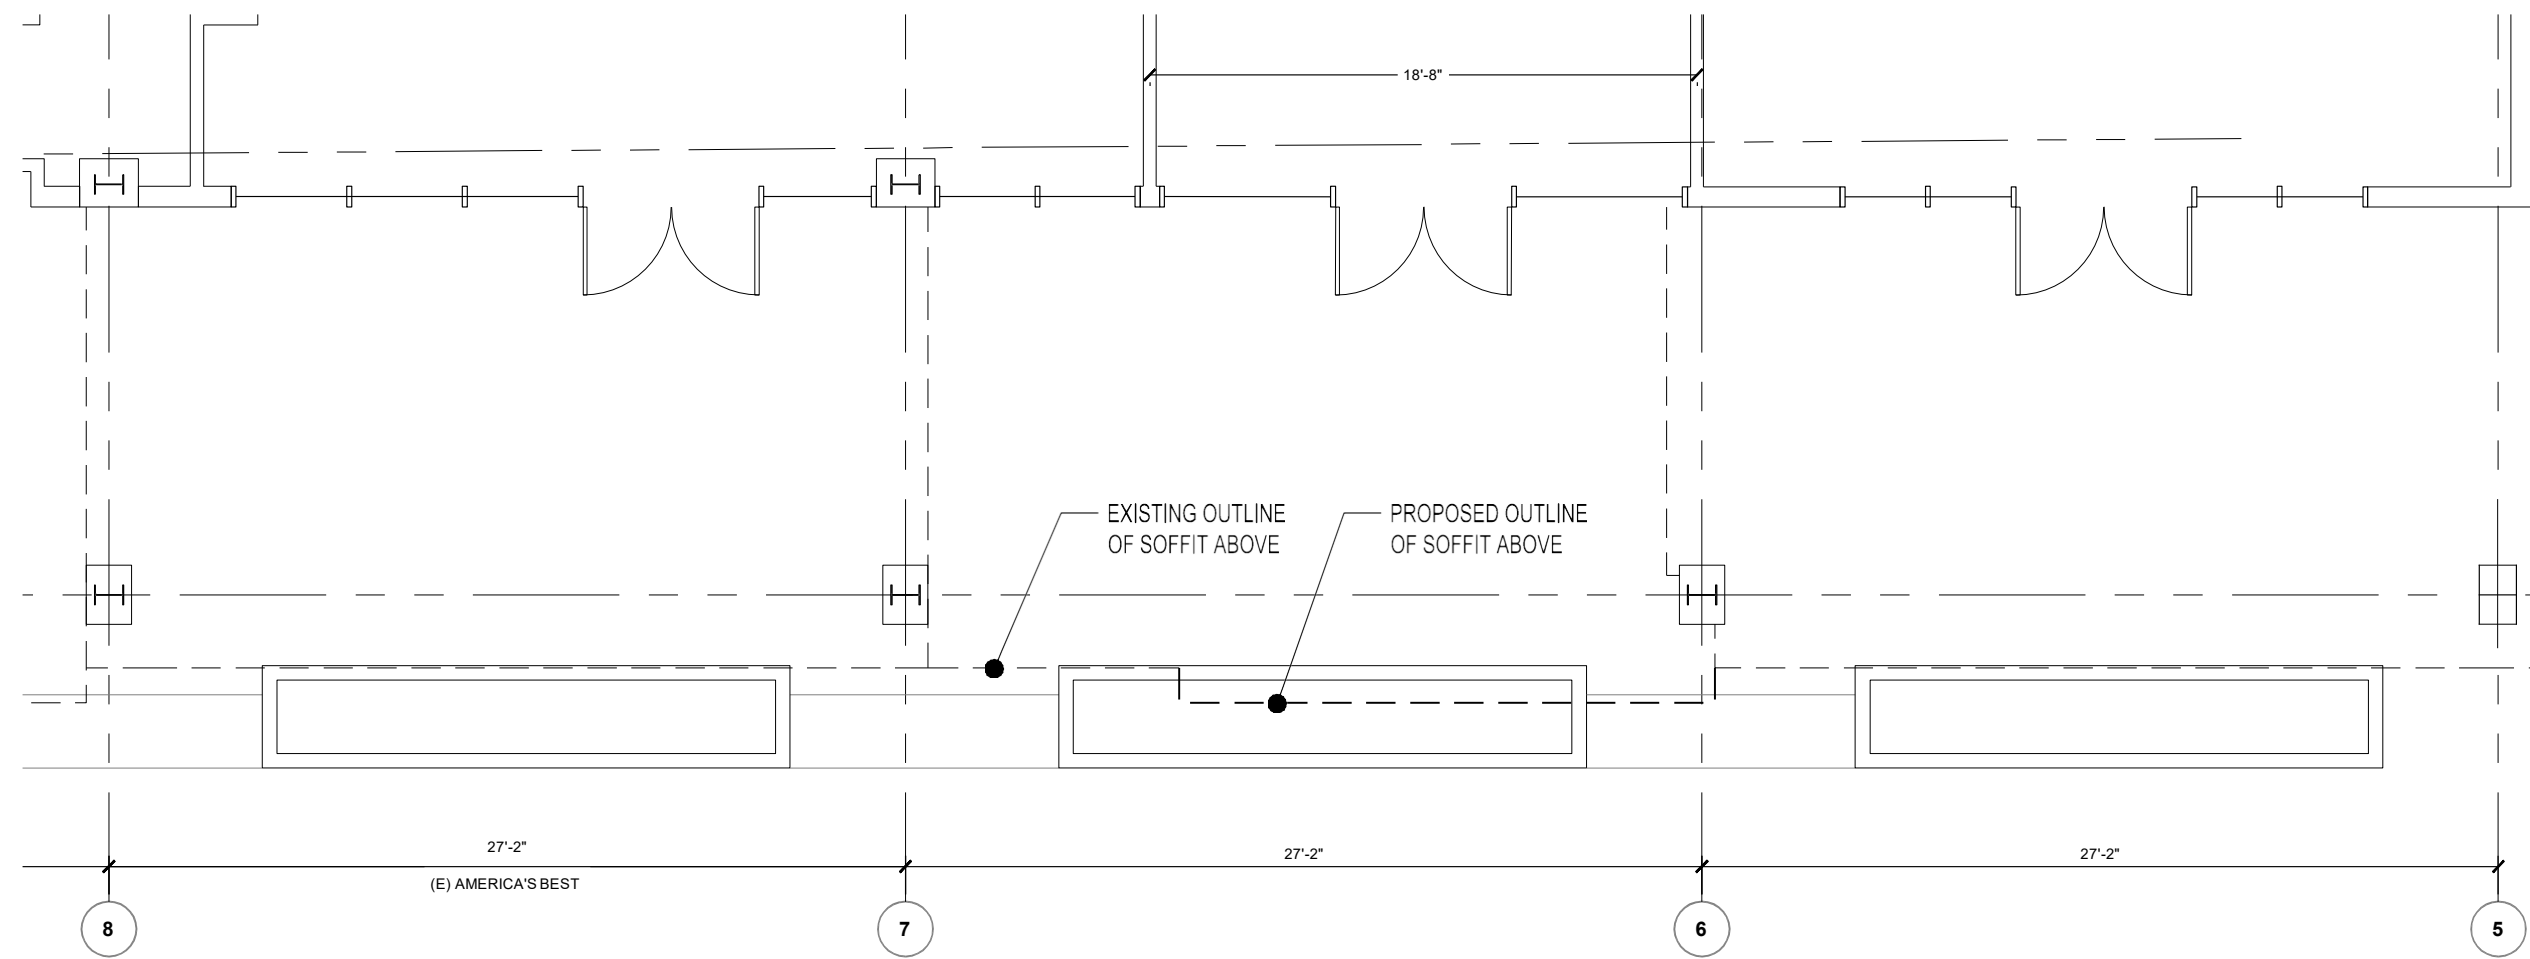

**1 PROPOSED PARTIAL FLOOR PLAN**  
A2.1 1/4" = 1'-0"

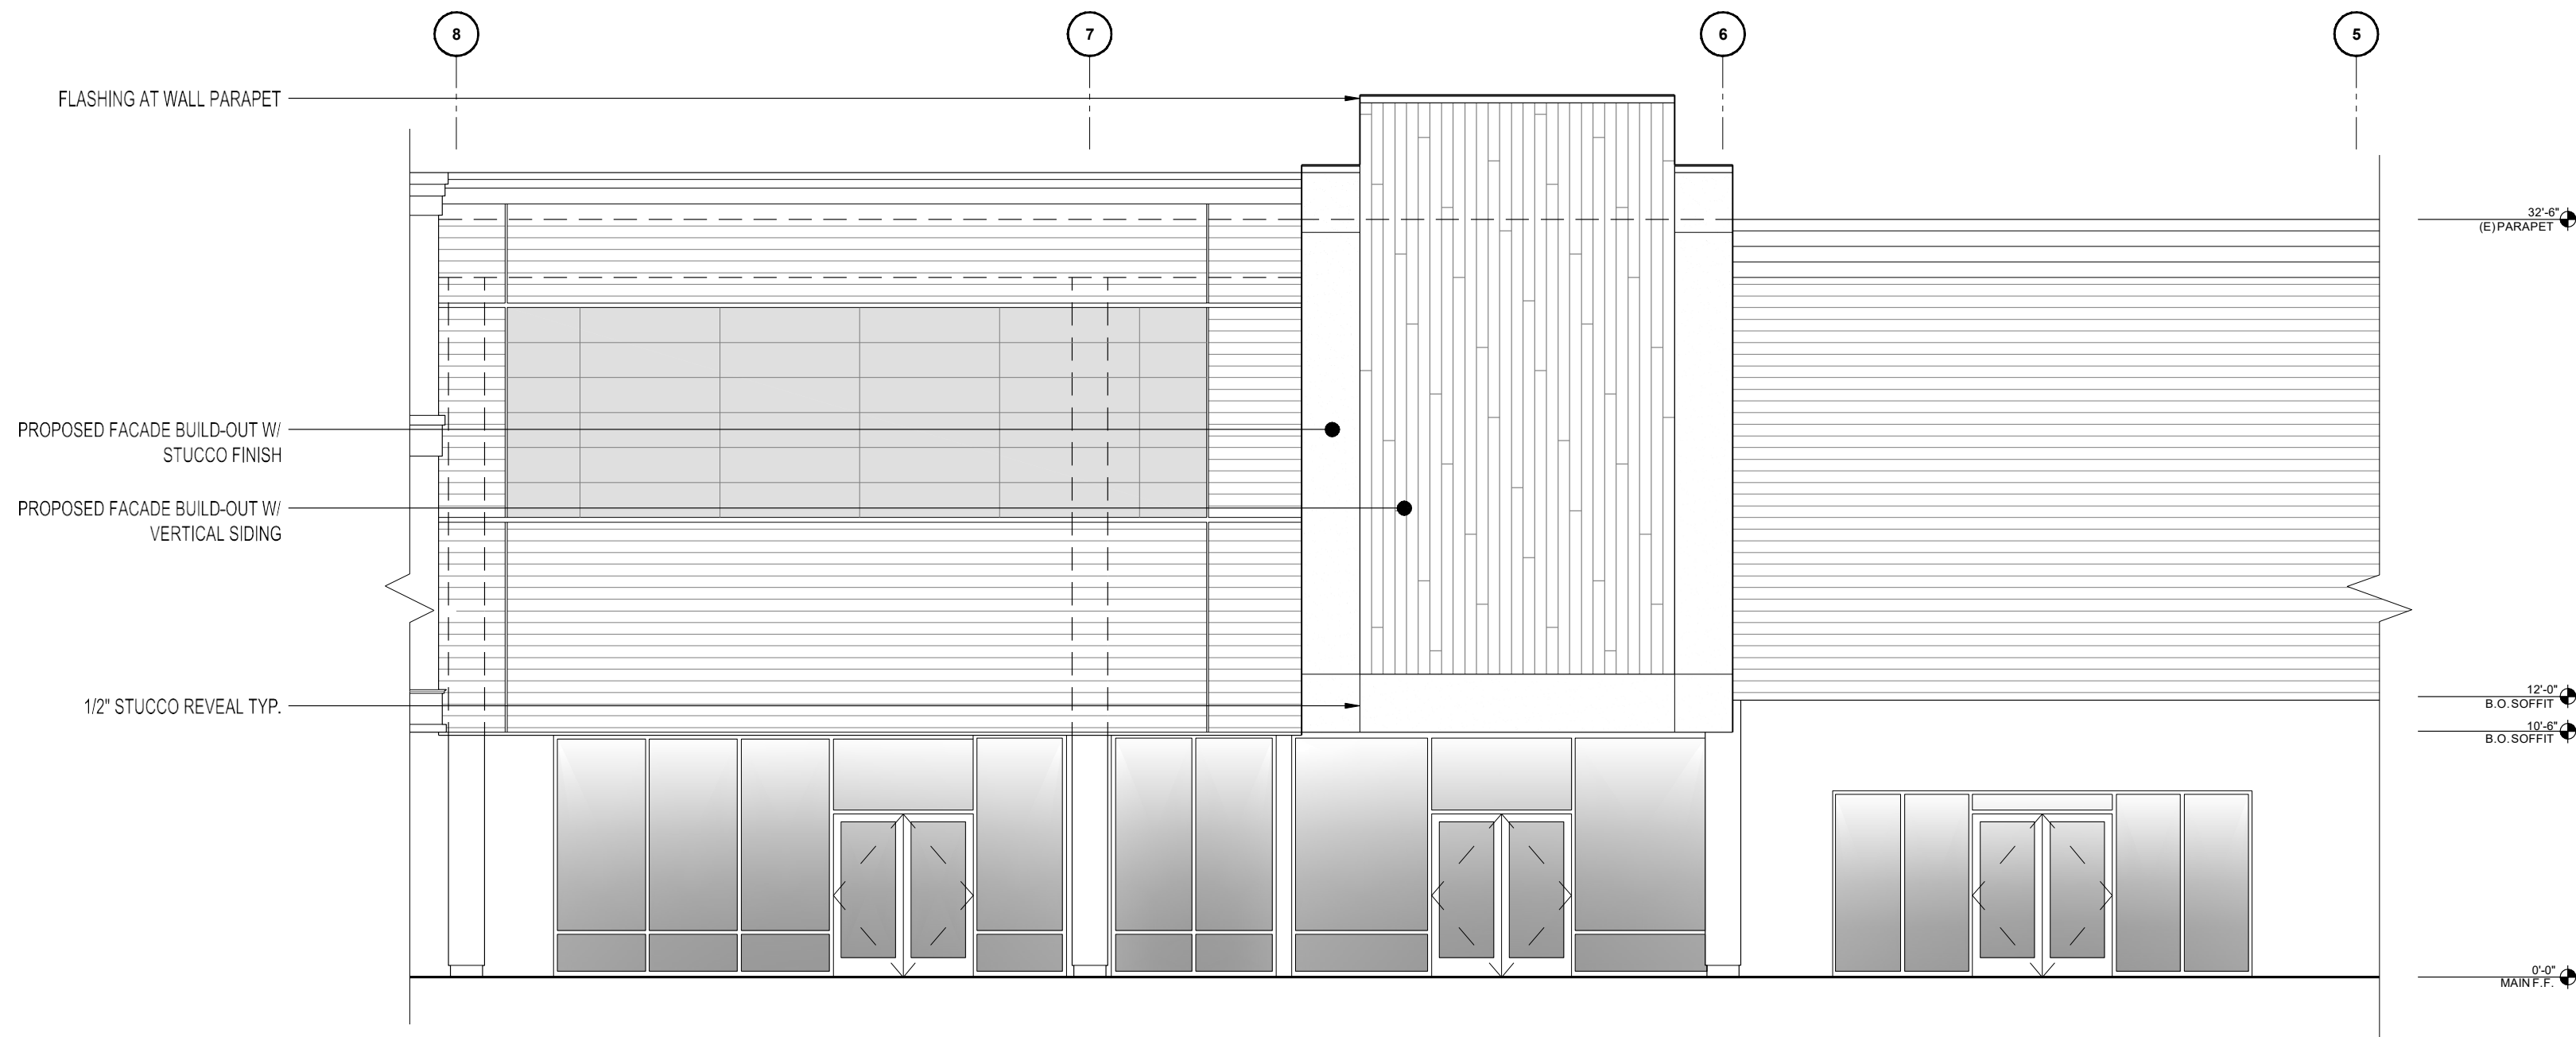

**2 PROPOSED NORTH ELEVATION**  
A2.1 1/4" = 1'-0"

**NICK THE GREEK**

0 2 4 8  
282 CODDINGTOWN CENTER, SANTA ROSA, CA 95401

DATE: JANUARY 4, 2021

WIX JOB #: 2012.01

4849 OLD REDWOOD HIGHWAY, SANTA ROSA, CA - (707) 576-7766

**A2.1**



-Copyright © 2021 WIX Architecture-




Existing North Elevation



Proposed North Elevation



XS-1 EXTERIOR WOOD  
SIDING  
TRESPAPURA  
CLASSICOAK

 

XP-1  
STUCCO-EFIS  
BENJAMIN MOORE  
BERMUDA BLUE

Proposed Exterior Color Palette