


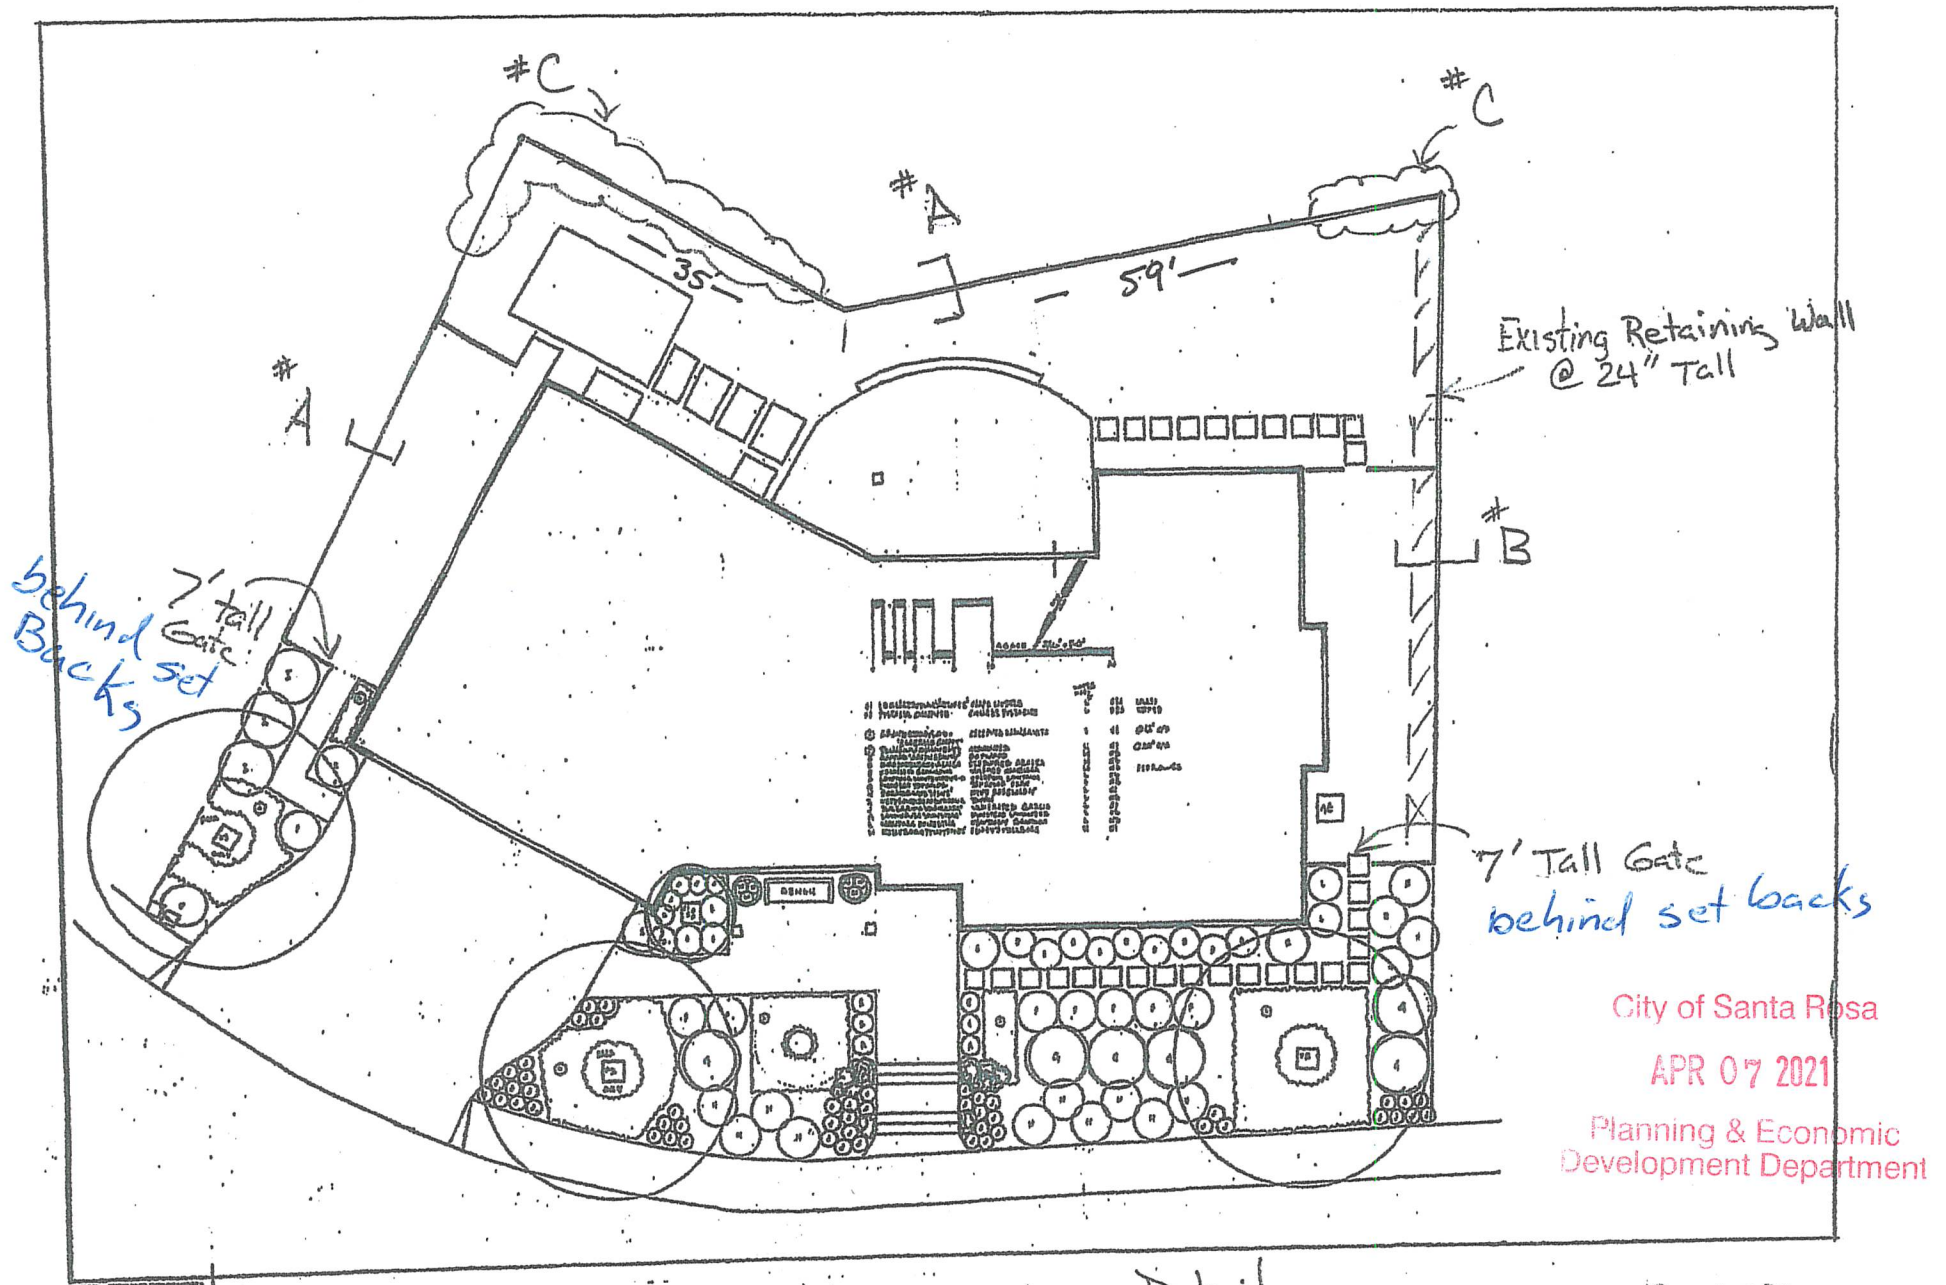

Plot Plan
2008 Eagle Ct.

New Fencing Details

APN 173-610-003

Owner
Stephen Irish
2008 Eagle Ct
707-538-4064


City of Santa Rosa

APR 07 2021

Planning & Economic
Development Department


(2)

A

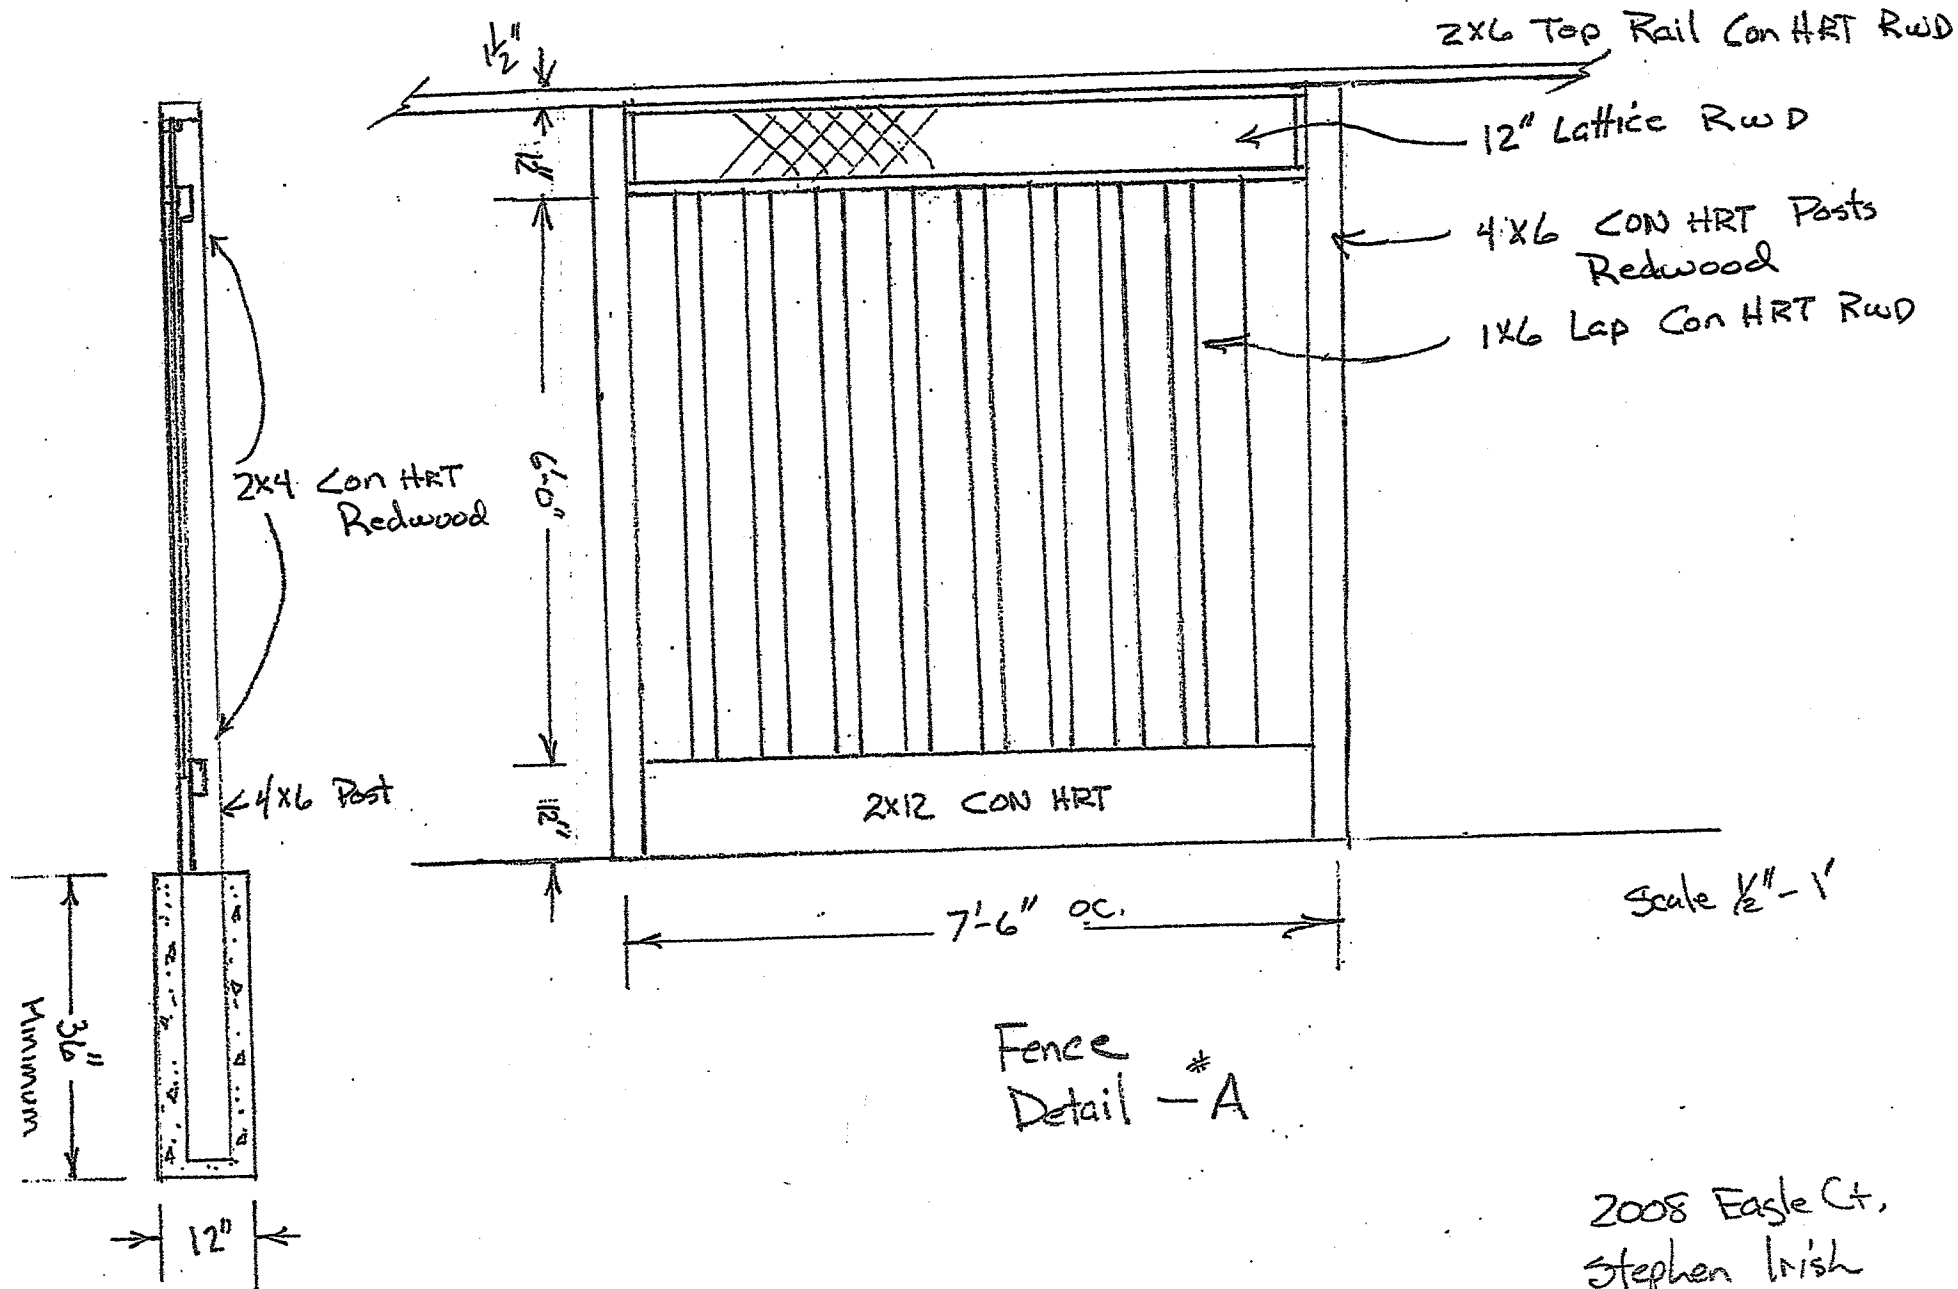


#C

④

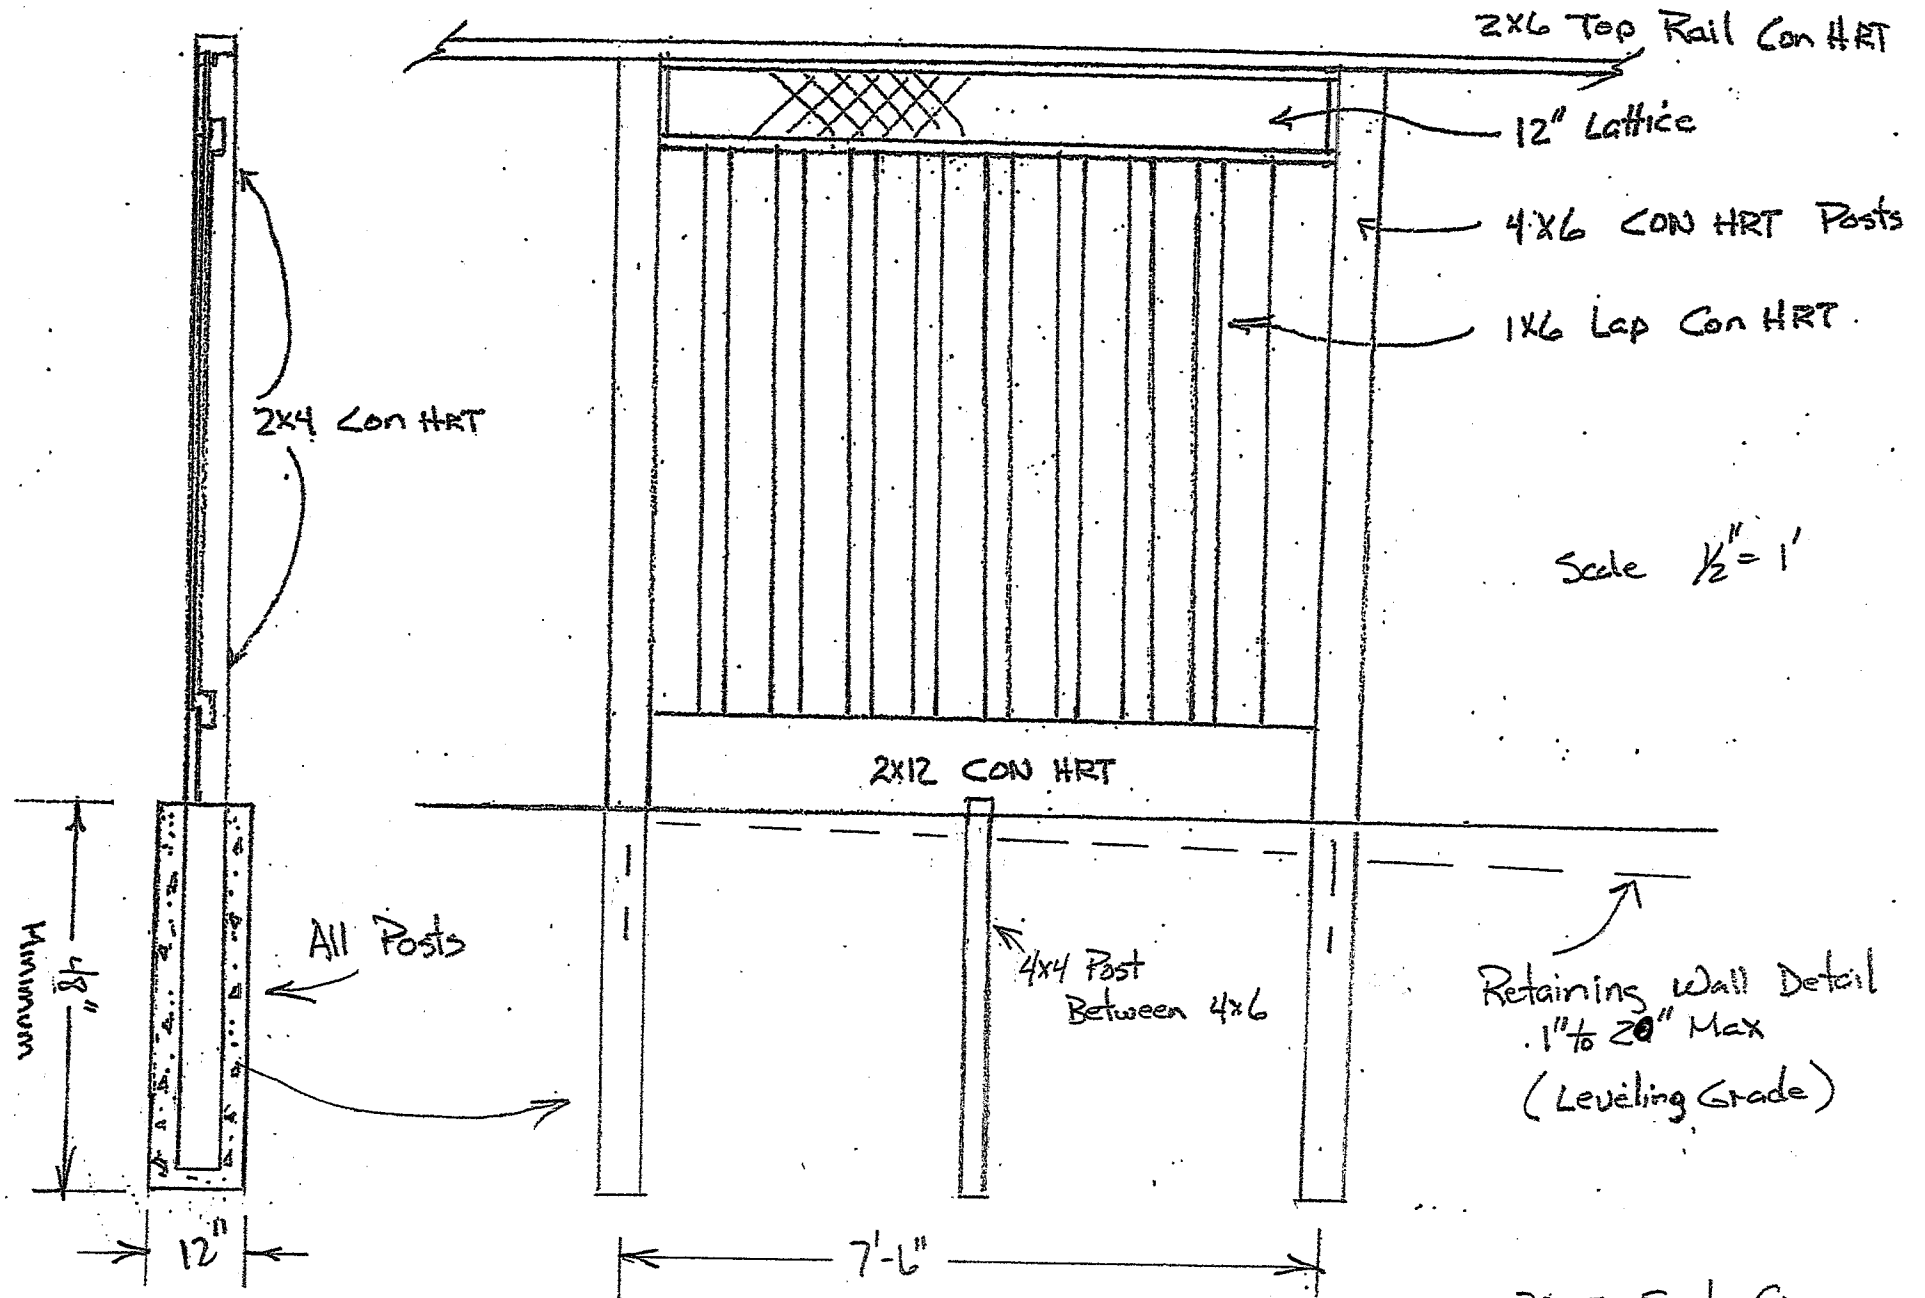

Retaining Wall Detail

2008 Eagle &
Stephen Irish

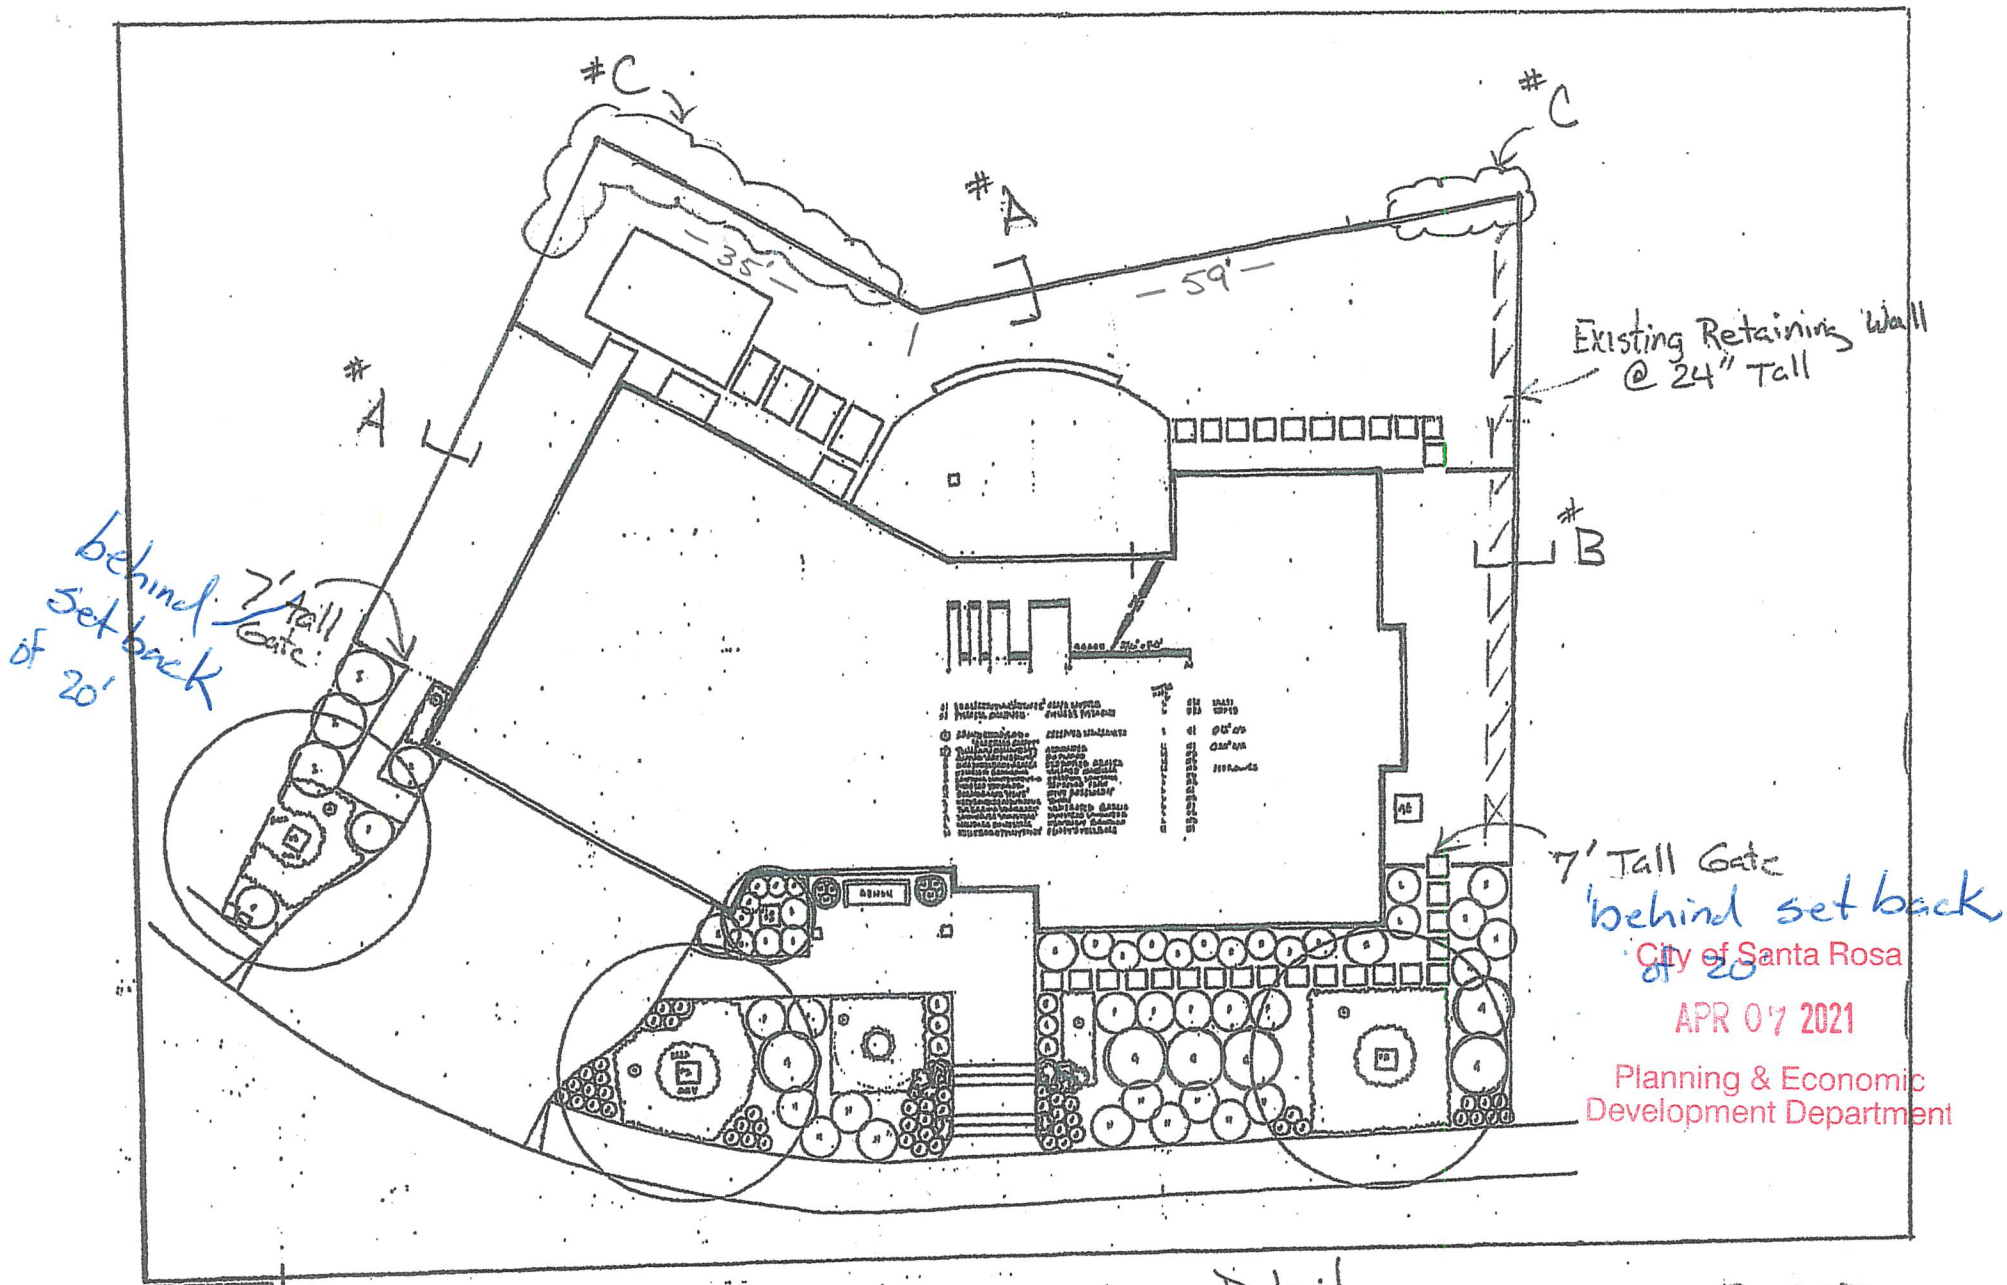


Plot Plan
2008 Eagle Ct.

New Fencing Details

APN-173-610-003


owner
Stephen Irish
2008 Eagle Ct
707-538-4064

A

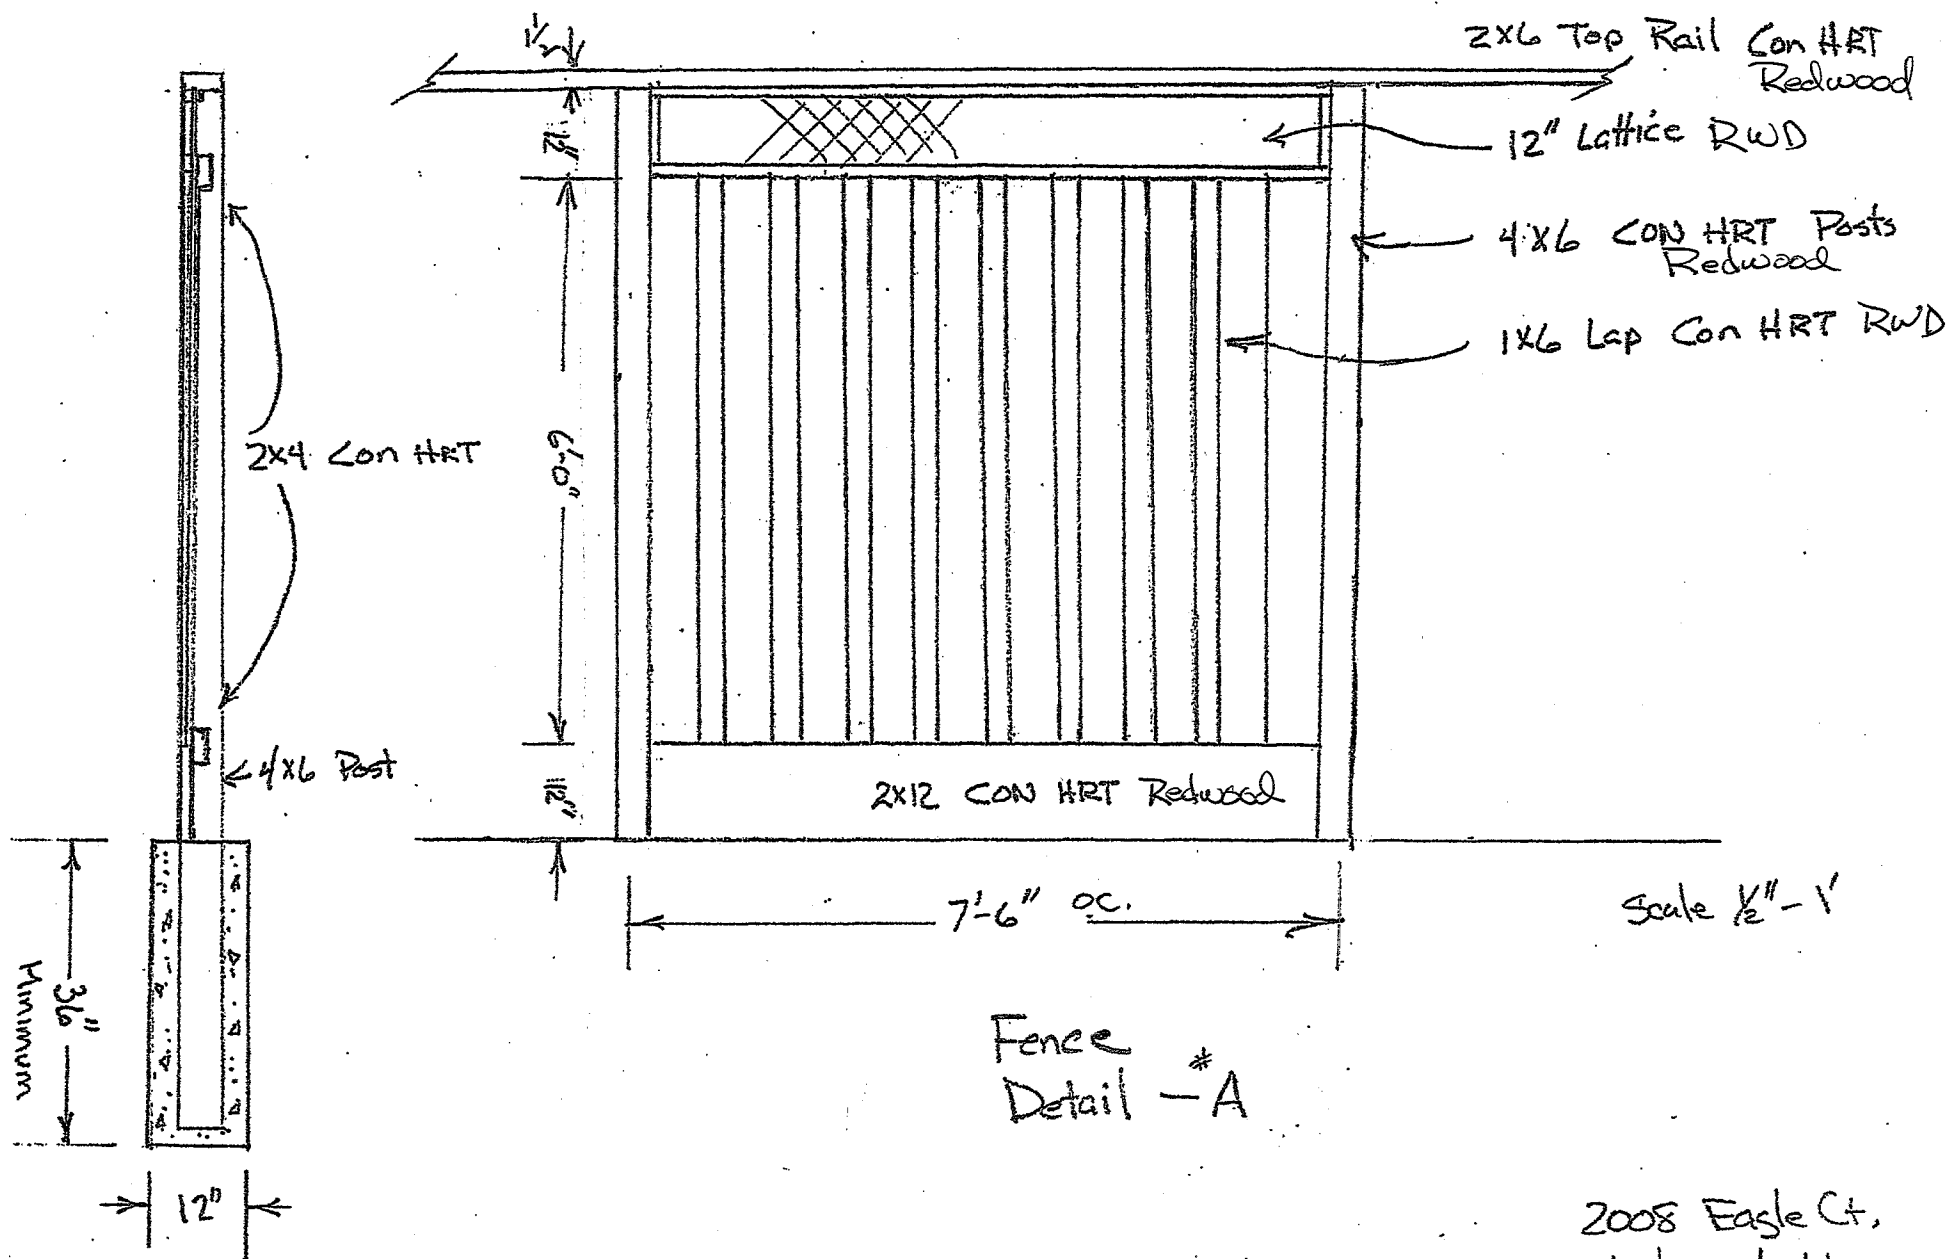


Fence
Detail - #A

2008 Eagle Ct,
Stephen Irish

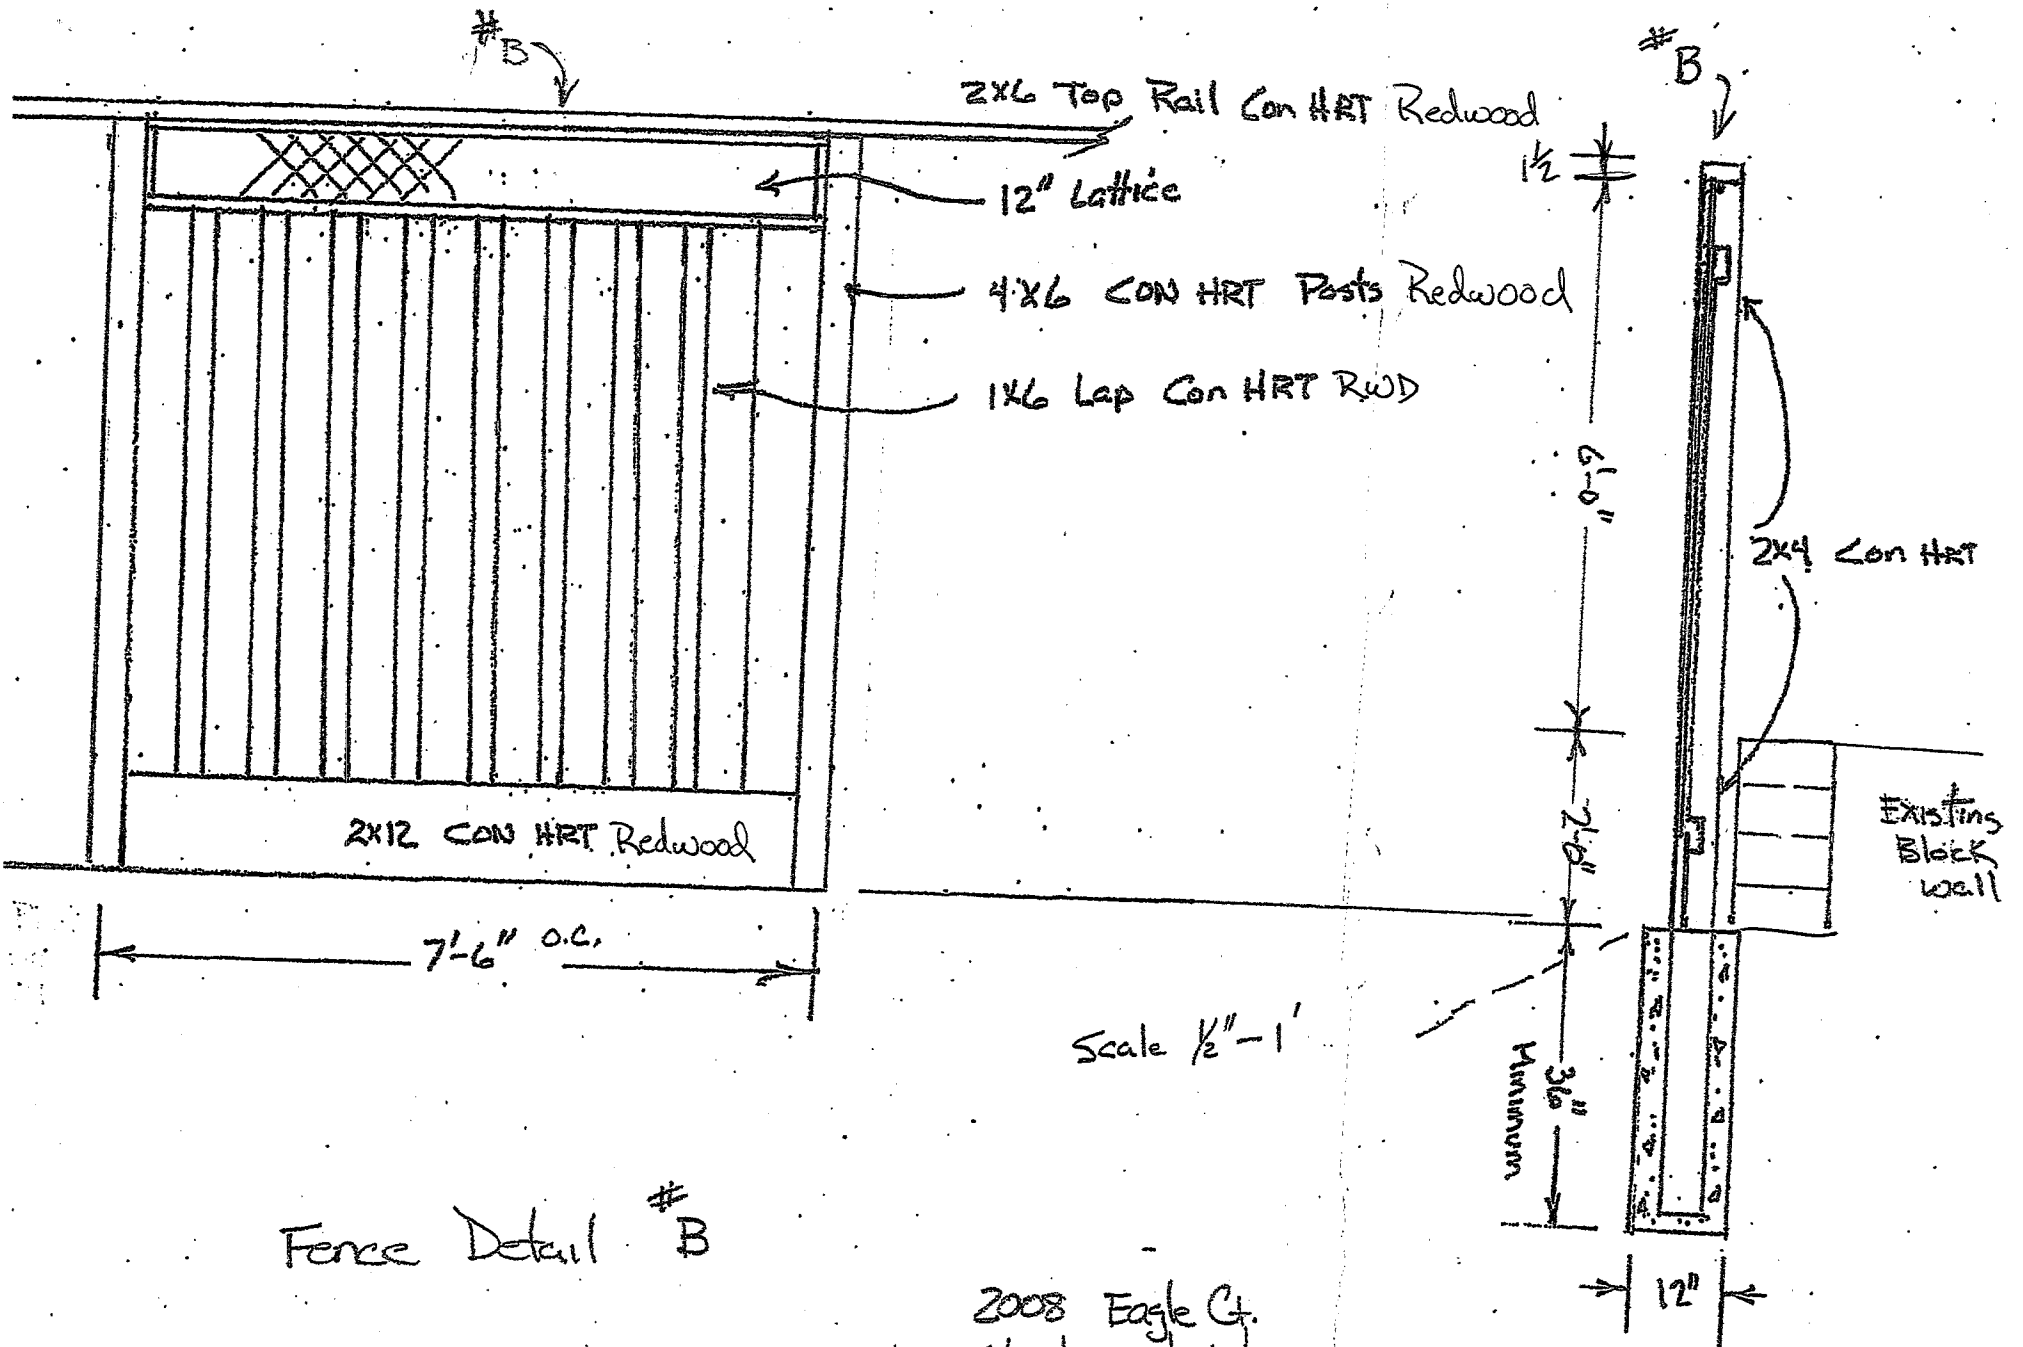

#C

④

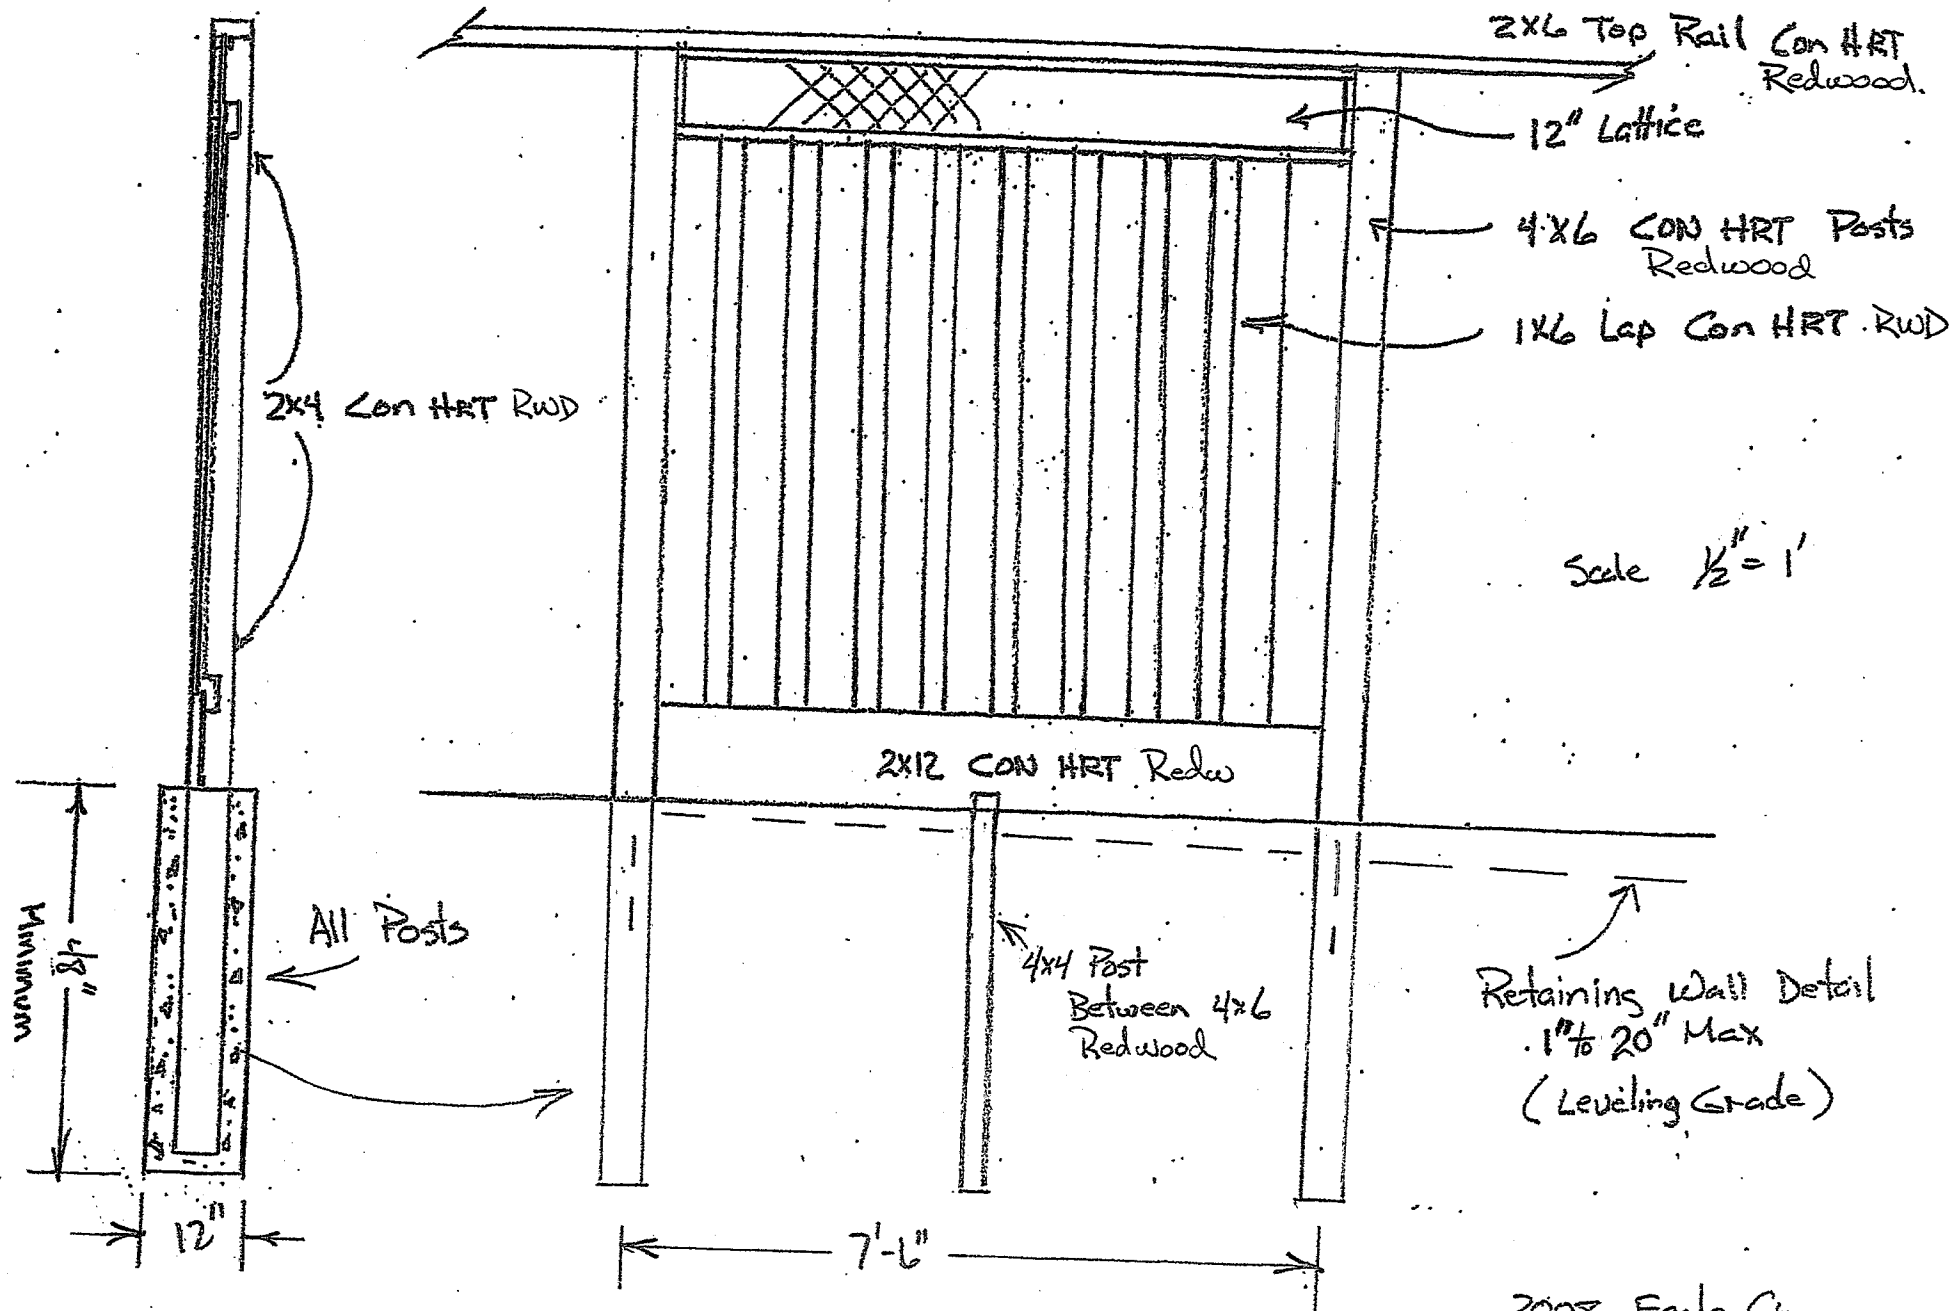

7' Fence + Gate



B



City of Santa Rosa

APR 07 2021

Planning & Economic
Development Department


*A

*C)






City of Santa Rosa
APR 07 2021
Planning & Economic
Development Dept.

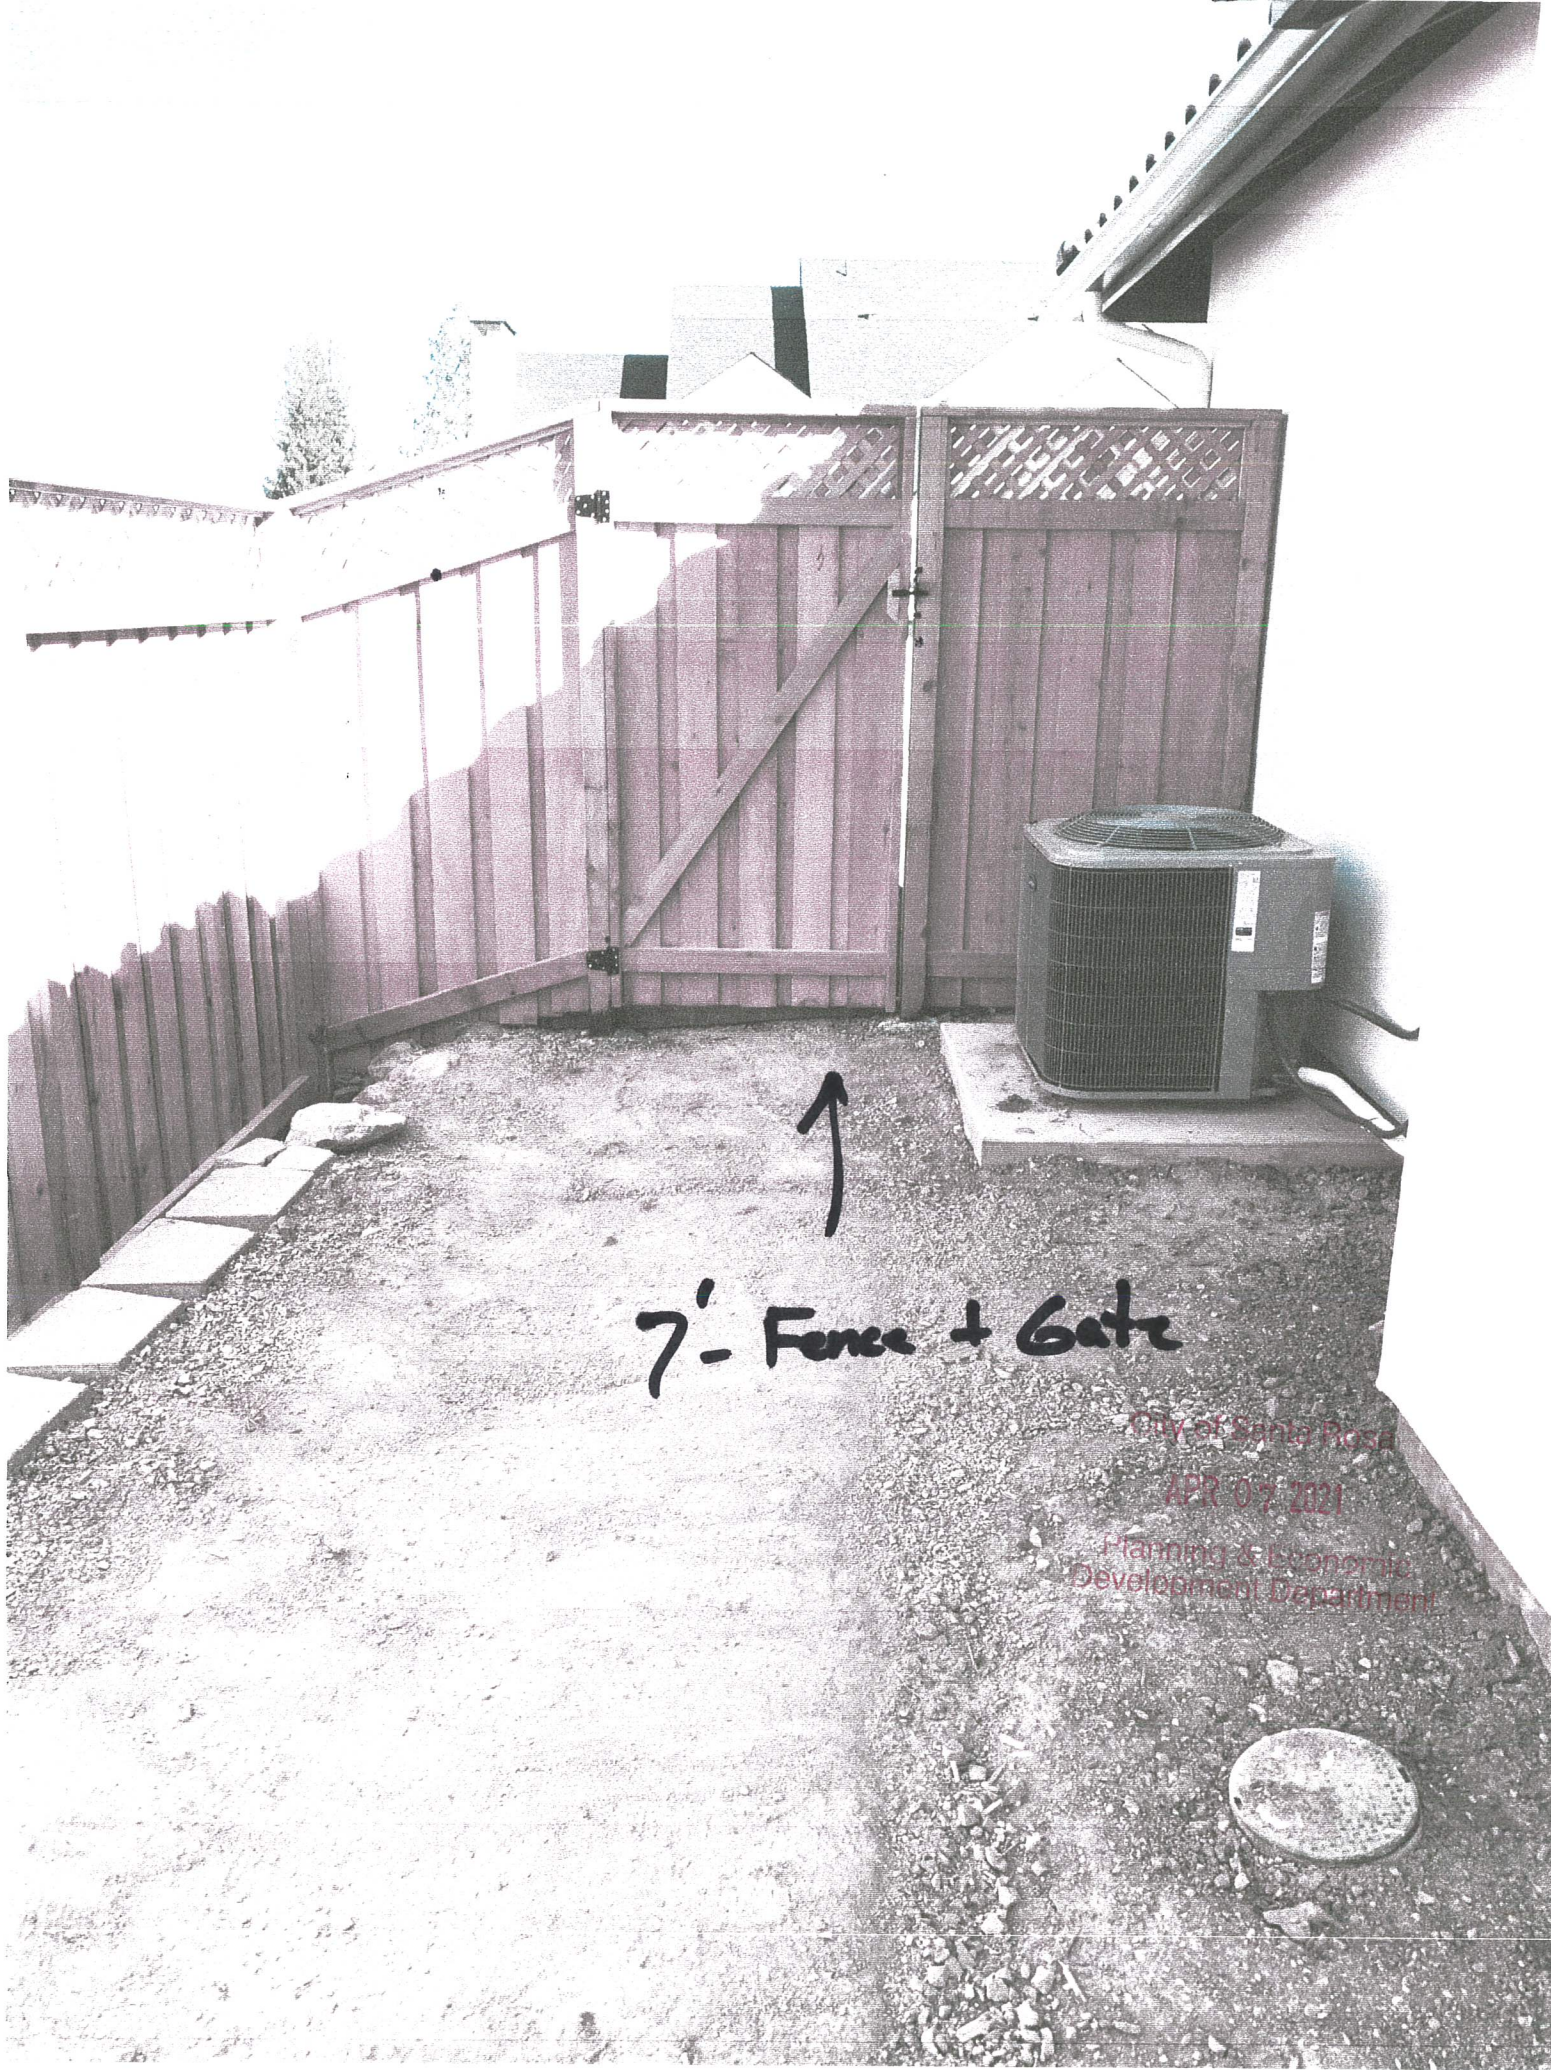

7' Fence + Gate

City of Santa Rosa
APR 07 2021
Planning & Economic
Development Department



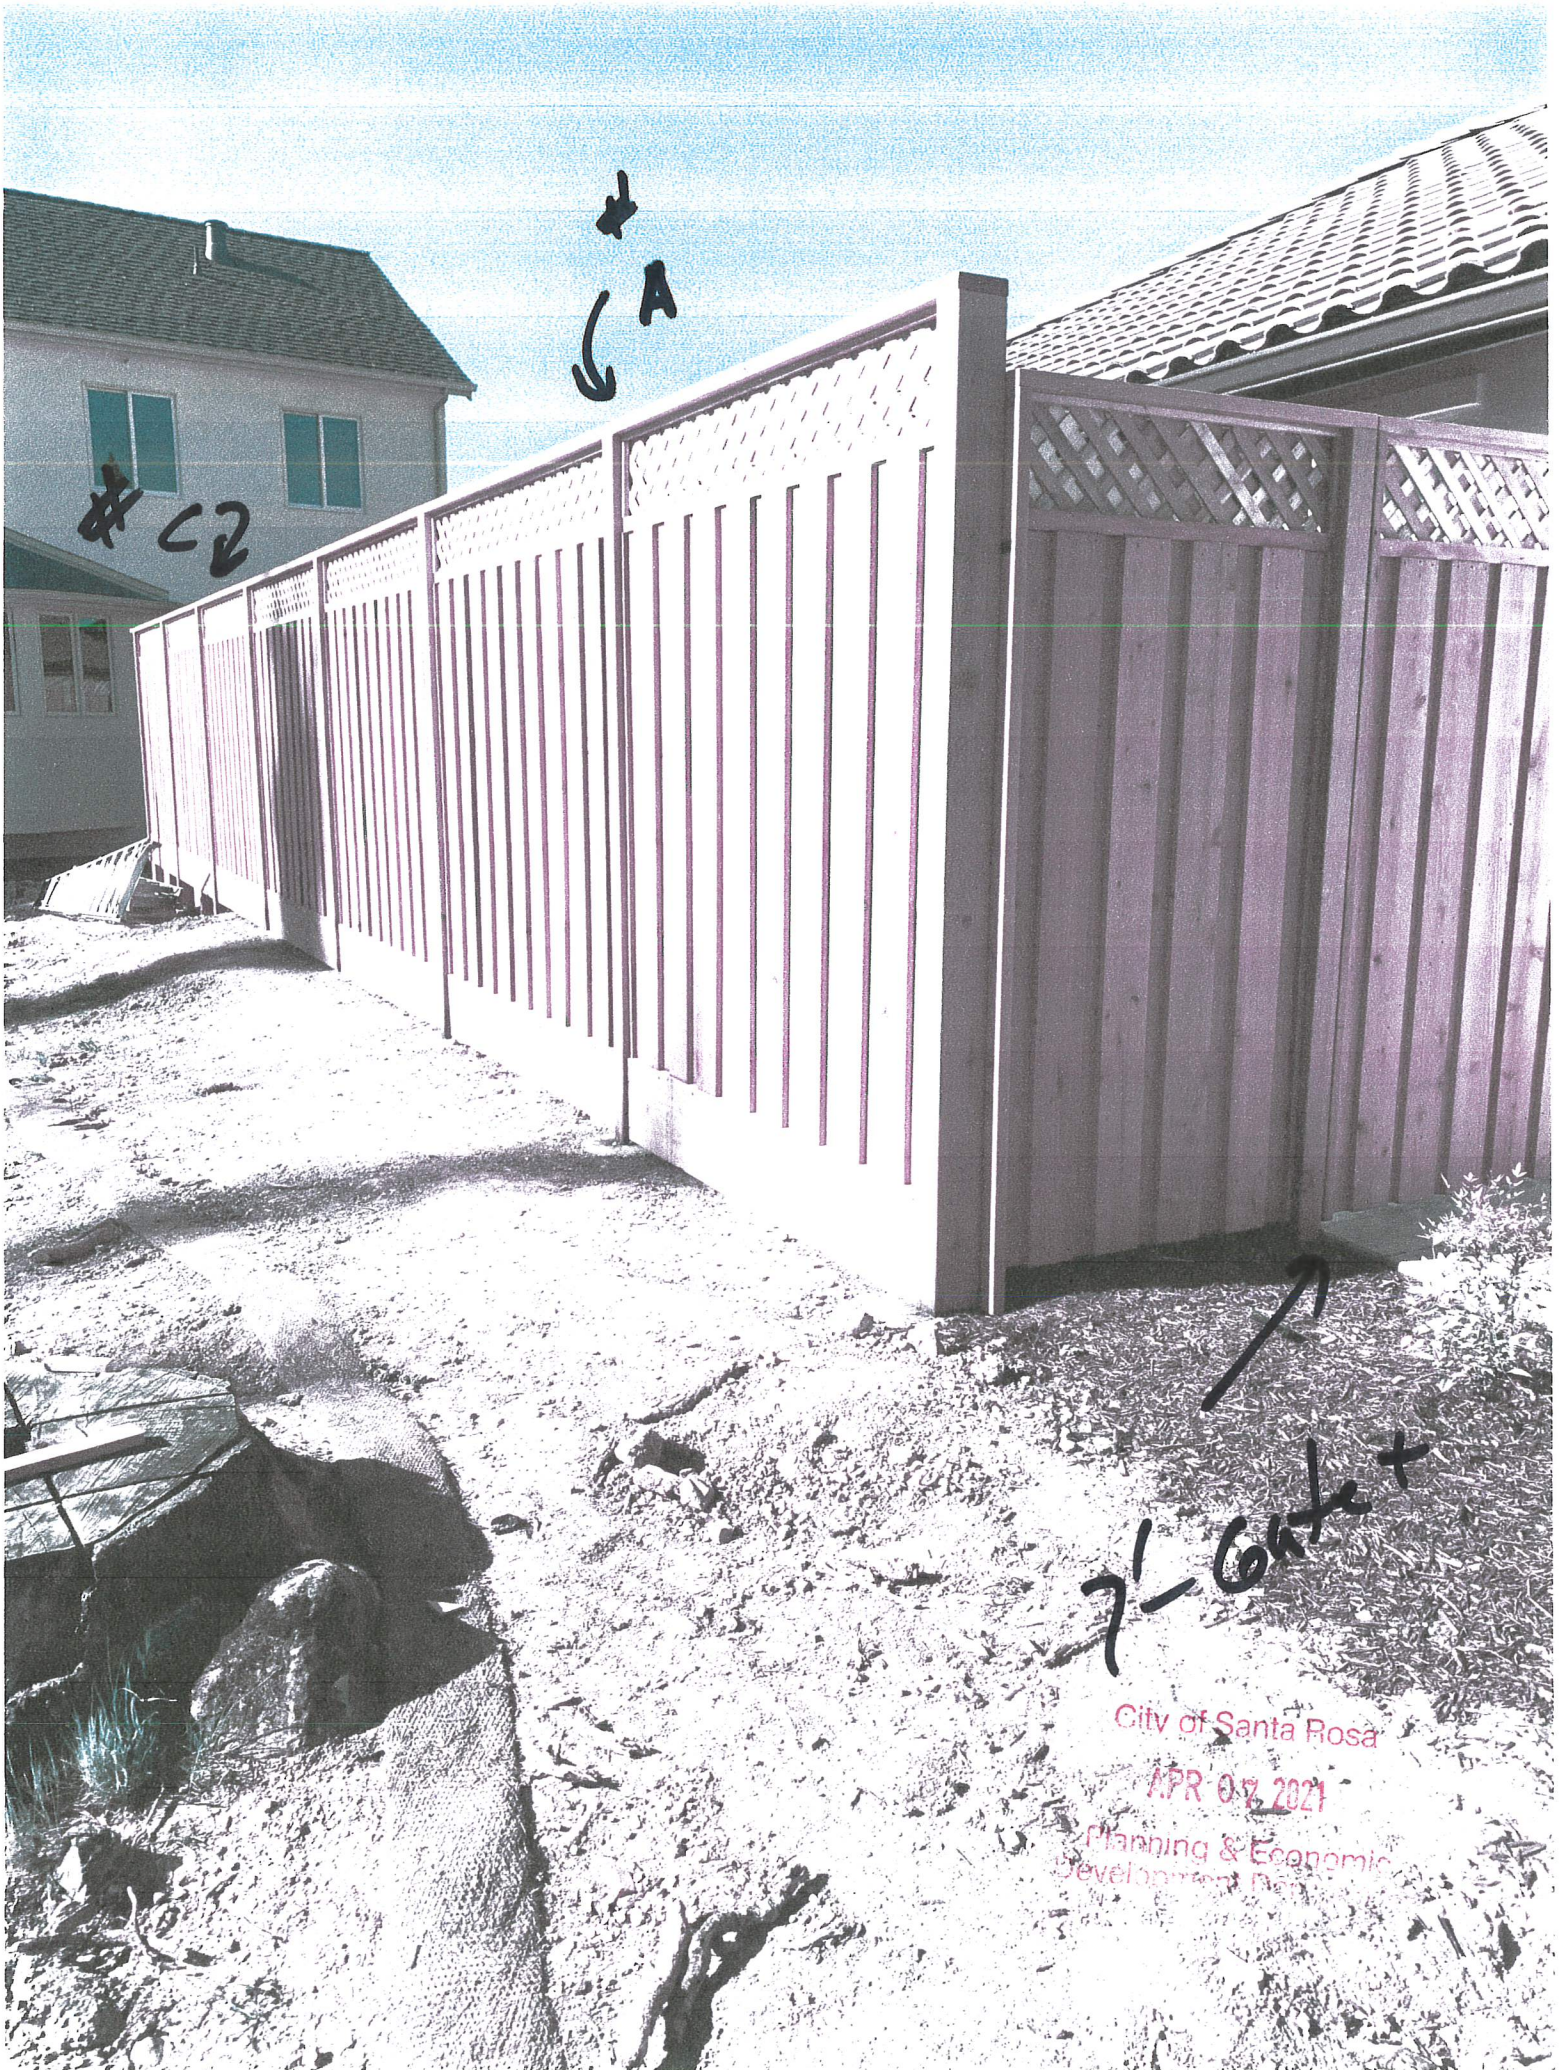

City of Santa Rosa


APR 08 2021

Planning & Economic
Development Dept.

City of Santa Rosa
APR 07 2021
Planning & Economic
Development Department

#A ↗



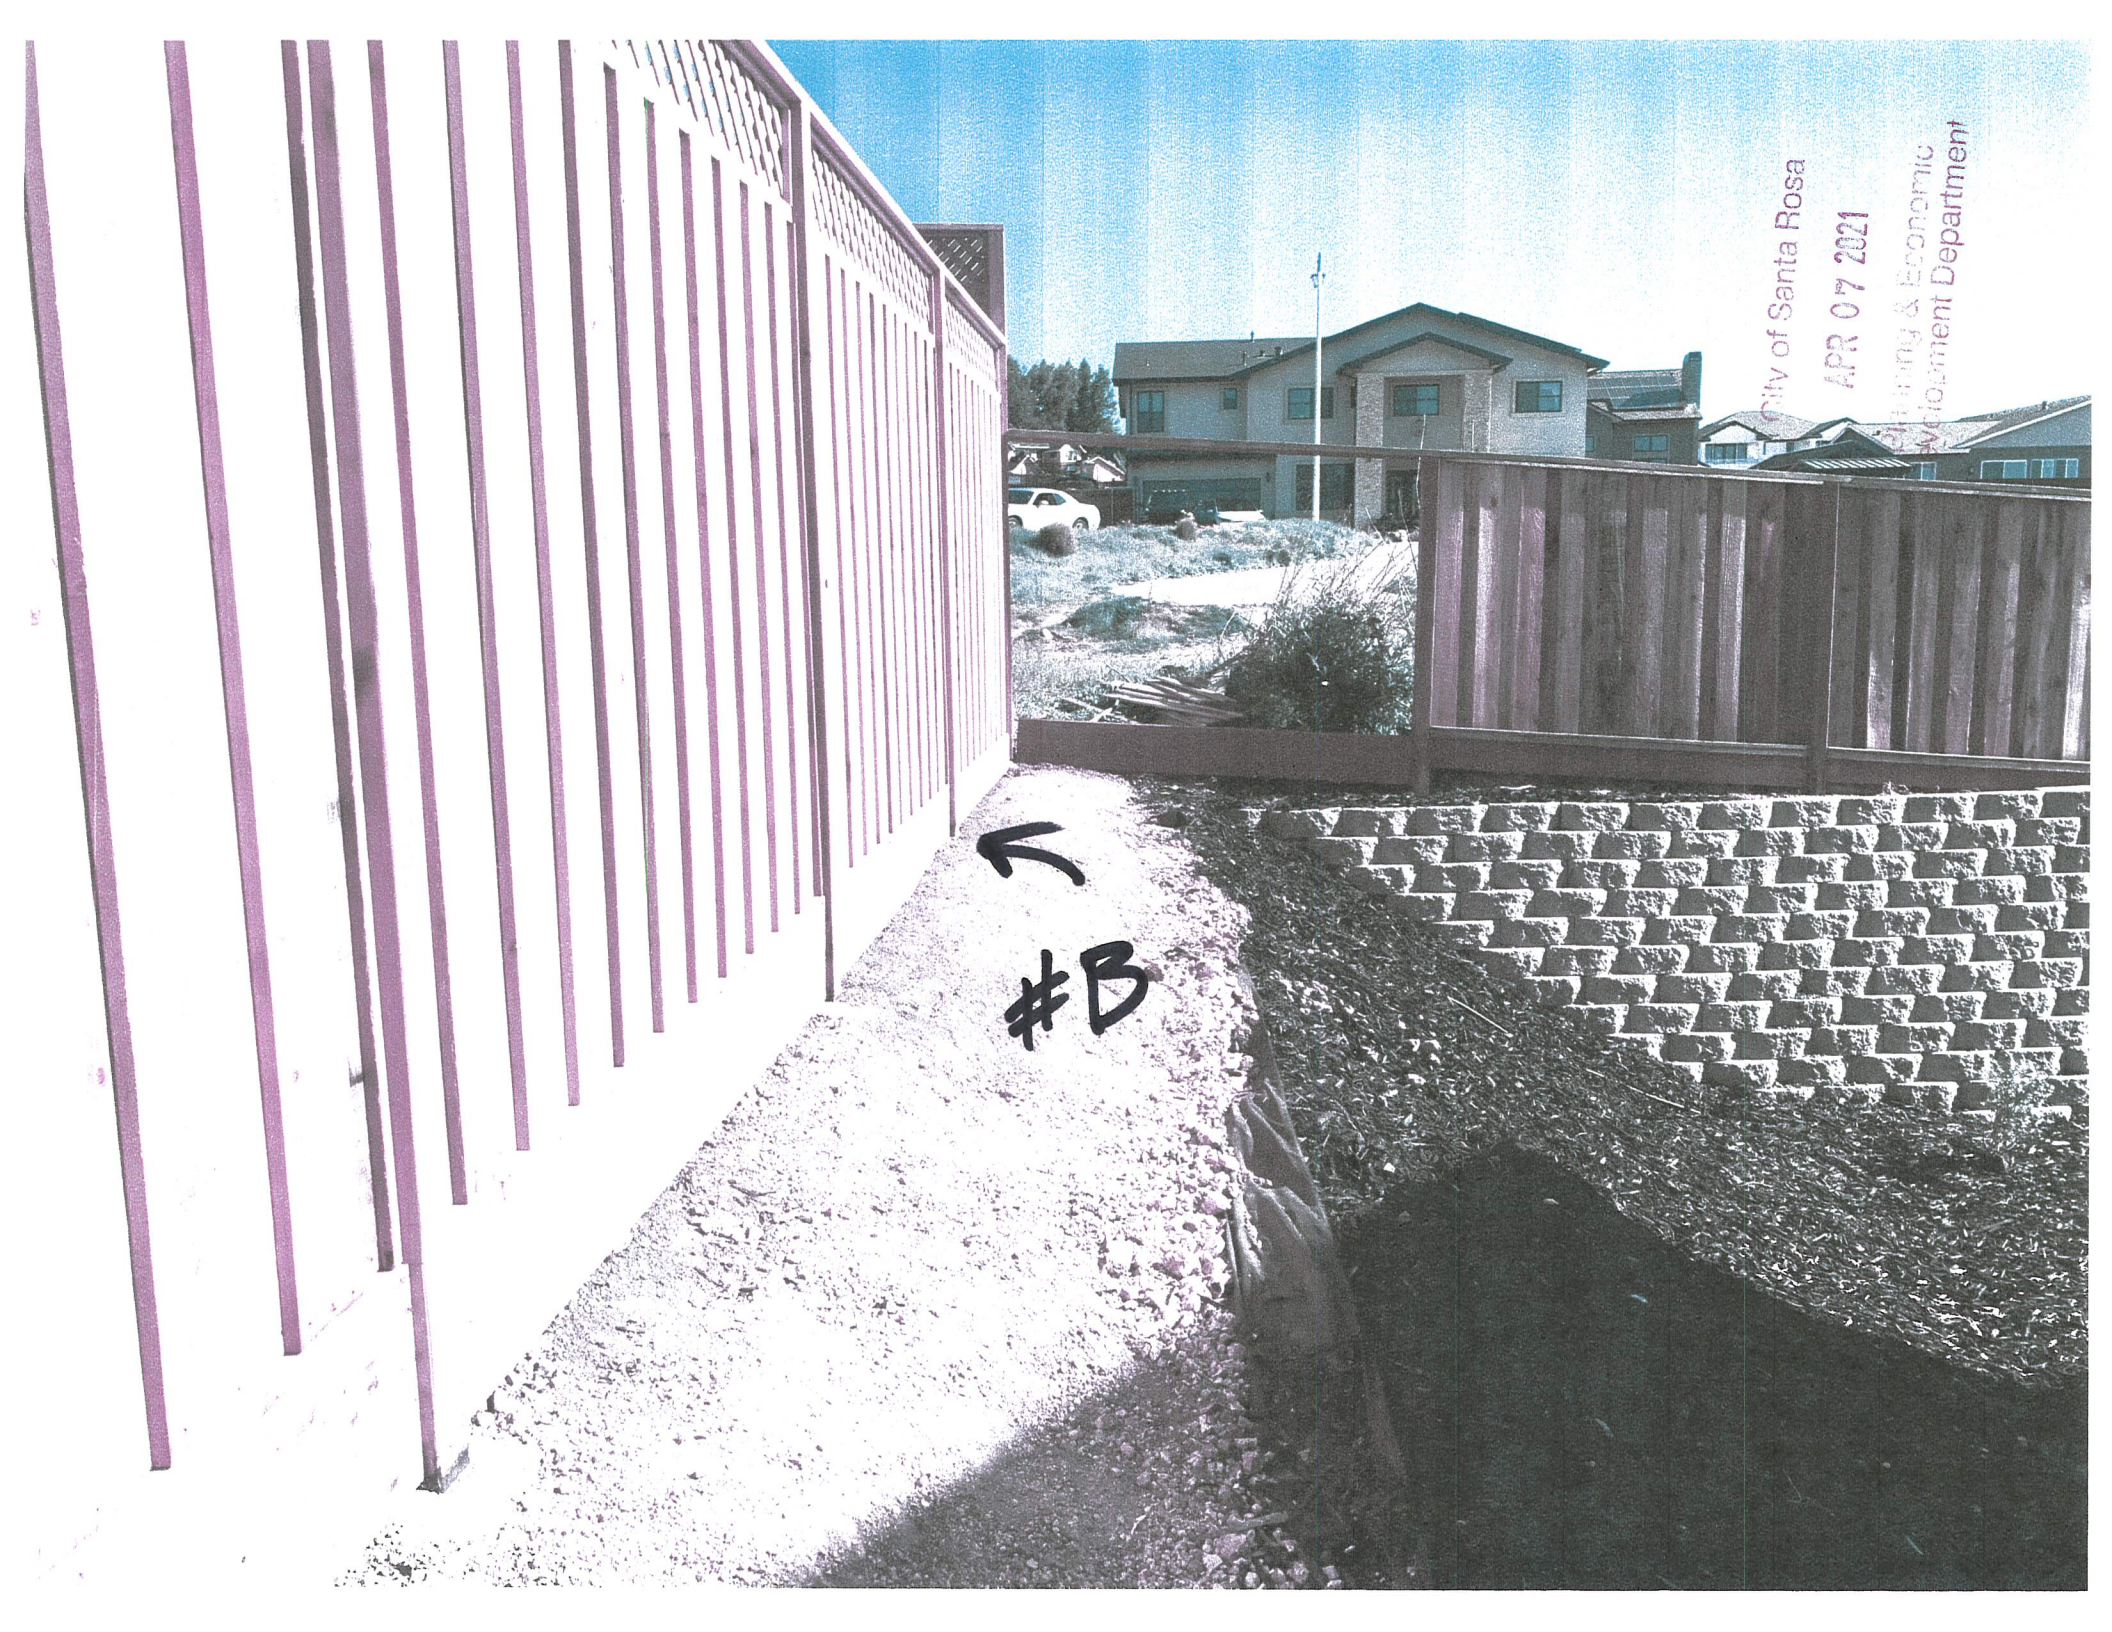

#B

City of Santa Rosa

APR 07 2021

Planning & Economic
Development Department



7' Fence + Gate

City of Santa Rosa

APR 07 2021

Planning & Economic
Development Department

2 #C

#A

