



Santa Rosa Farm Group  
Cannabis Cultivation Facility  
PRJ17-068 (CUP17-123, DR17-078)




3/2/2021

Scale 1: 2,400

0 Miles 0.04



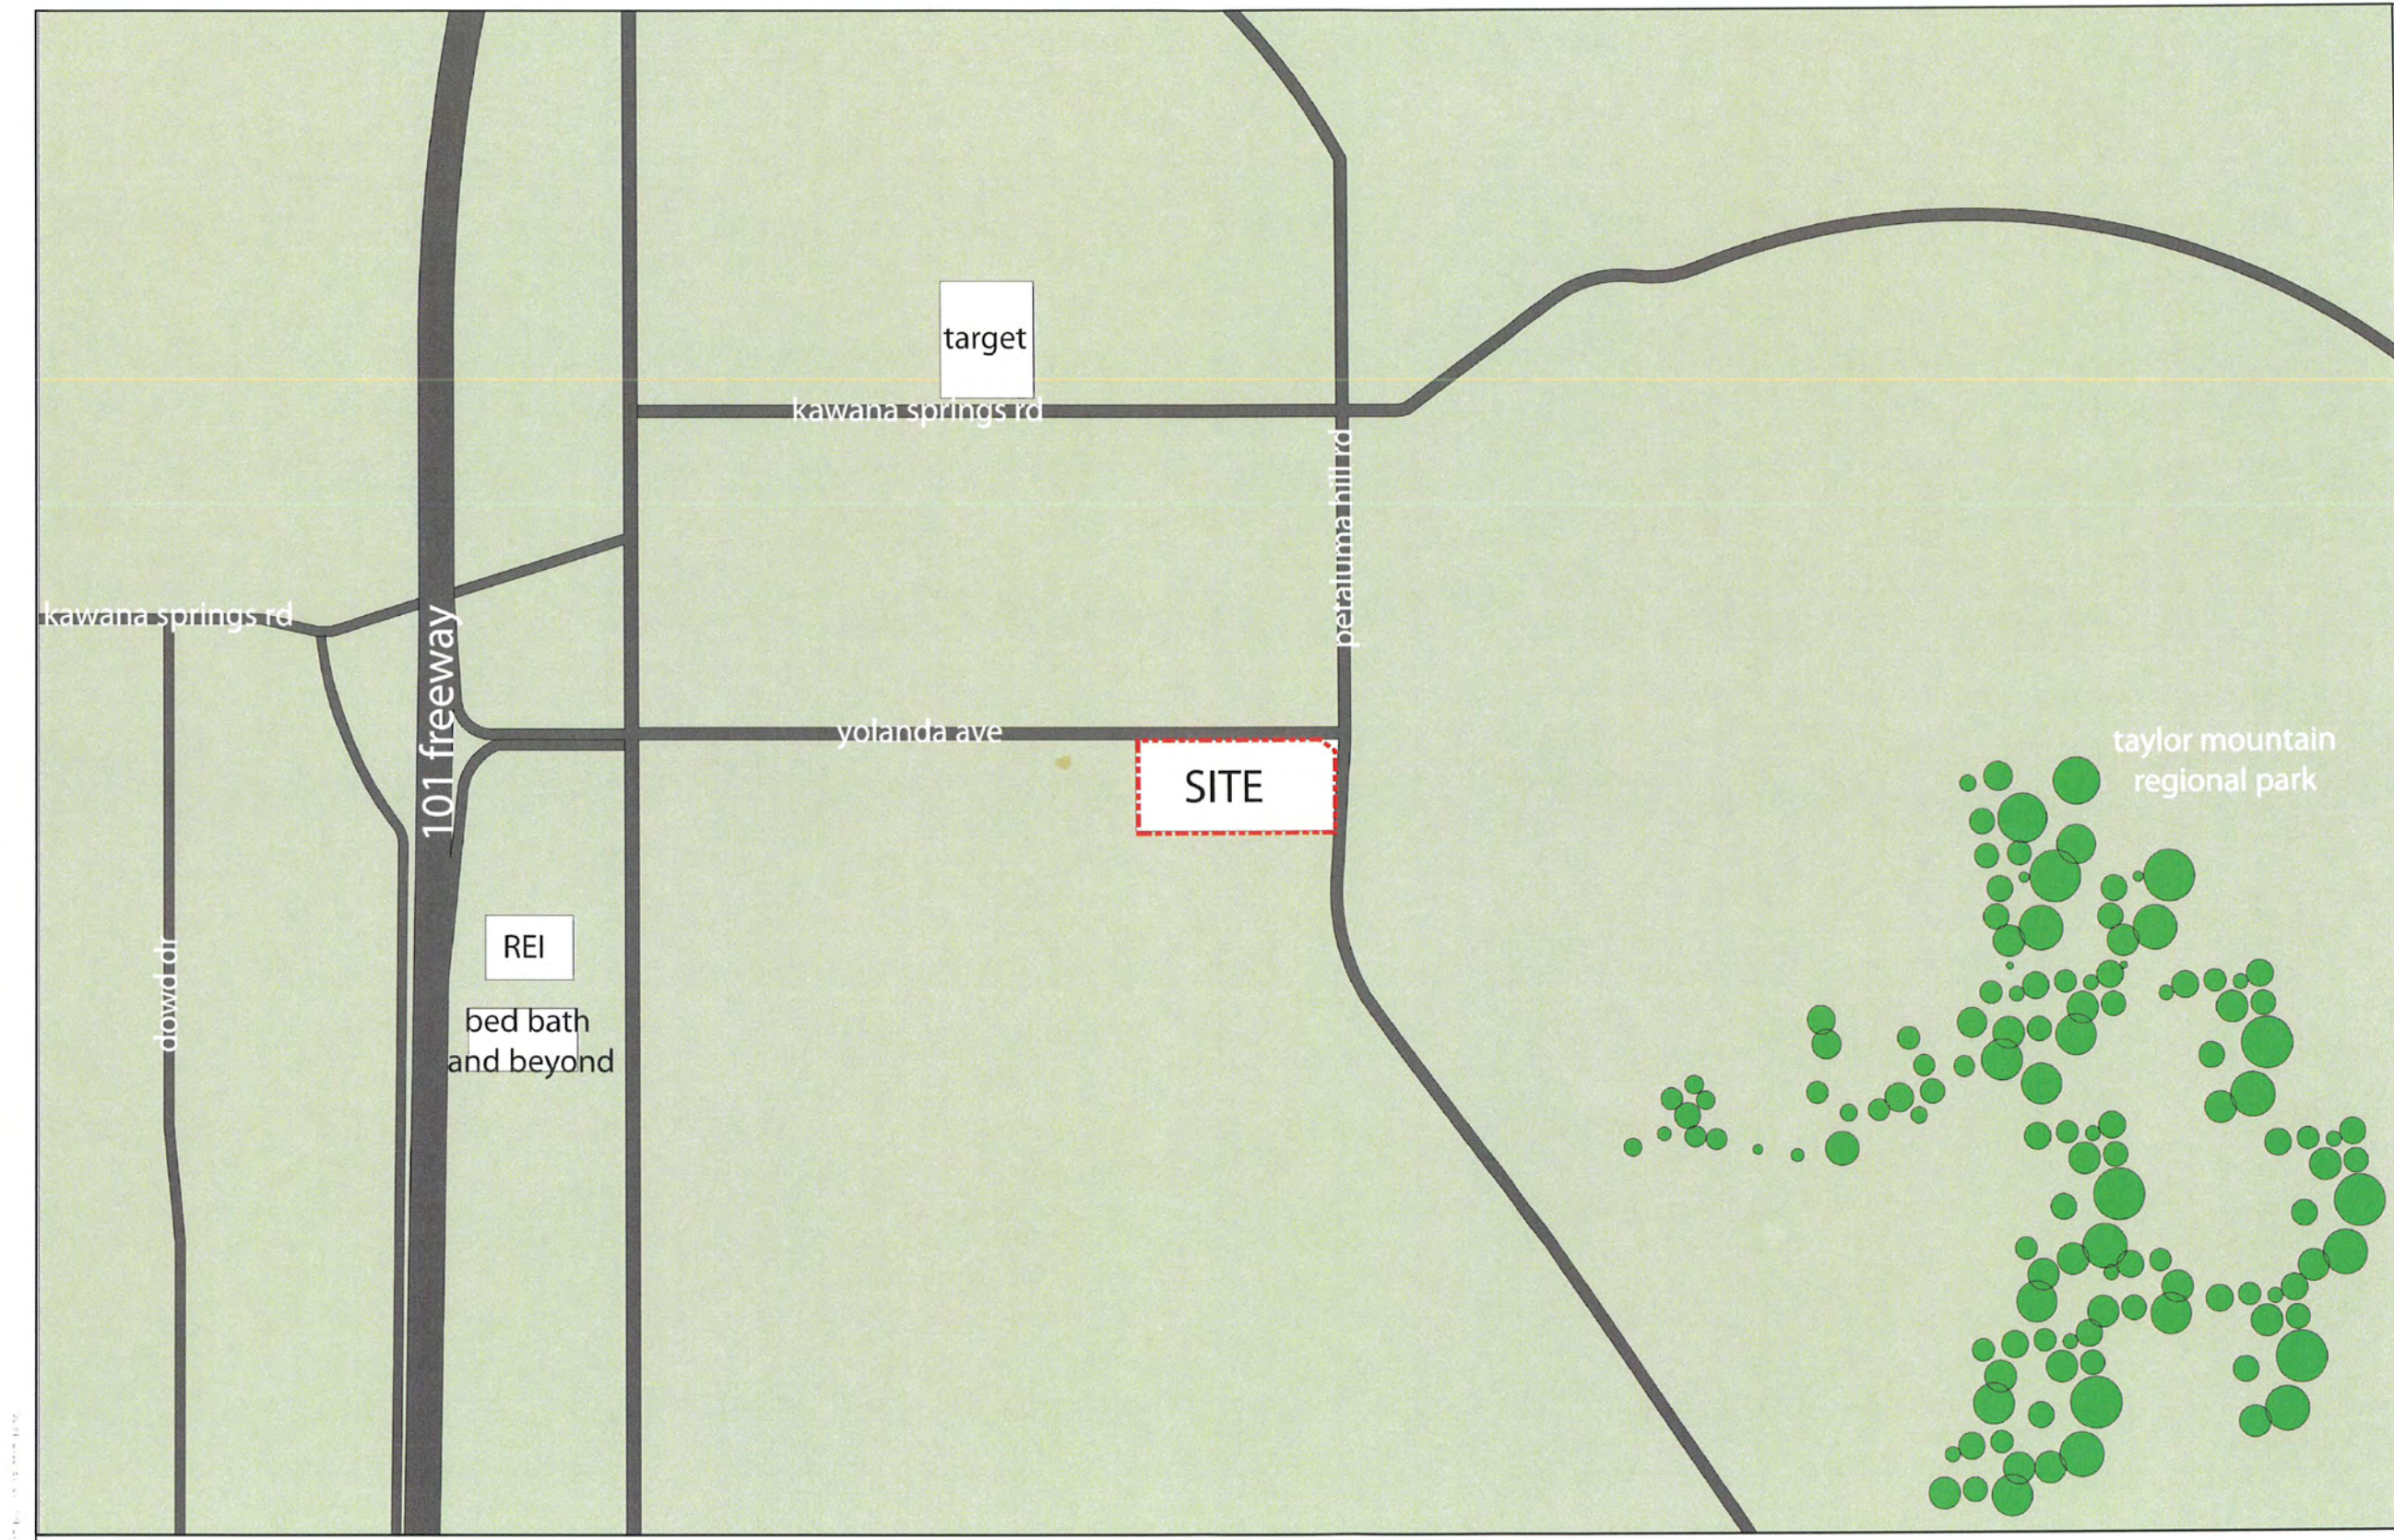

**SANTA ROSA  
CANNABIS  
FACILITY**

800 YOLANDA AVENUE  
SANTA ROSA, CA 95404



233 CALIFORNIA ST.  
EL SEGUNDO  
CALIFORNIA 90245  
310 322 0022

Consultant

Revisions


Seal/Signature



Project Number  
1696

Date  
OCTOBER 2017

Scale

Description  
**VICINITY MAP**



**A00.01**

1696 - SANTA ROSA MM




1

**VICINITY MAP**

Project: 1696 - Santa Rosa Cannabis Facility, 800 Yolanda Avenue, Santa Rosa, CA 95404. Date: 10/10/2017. Scale: 1" = 1000'. Drawn by: [Name].



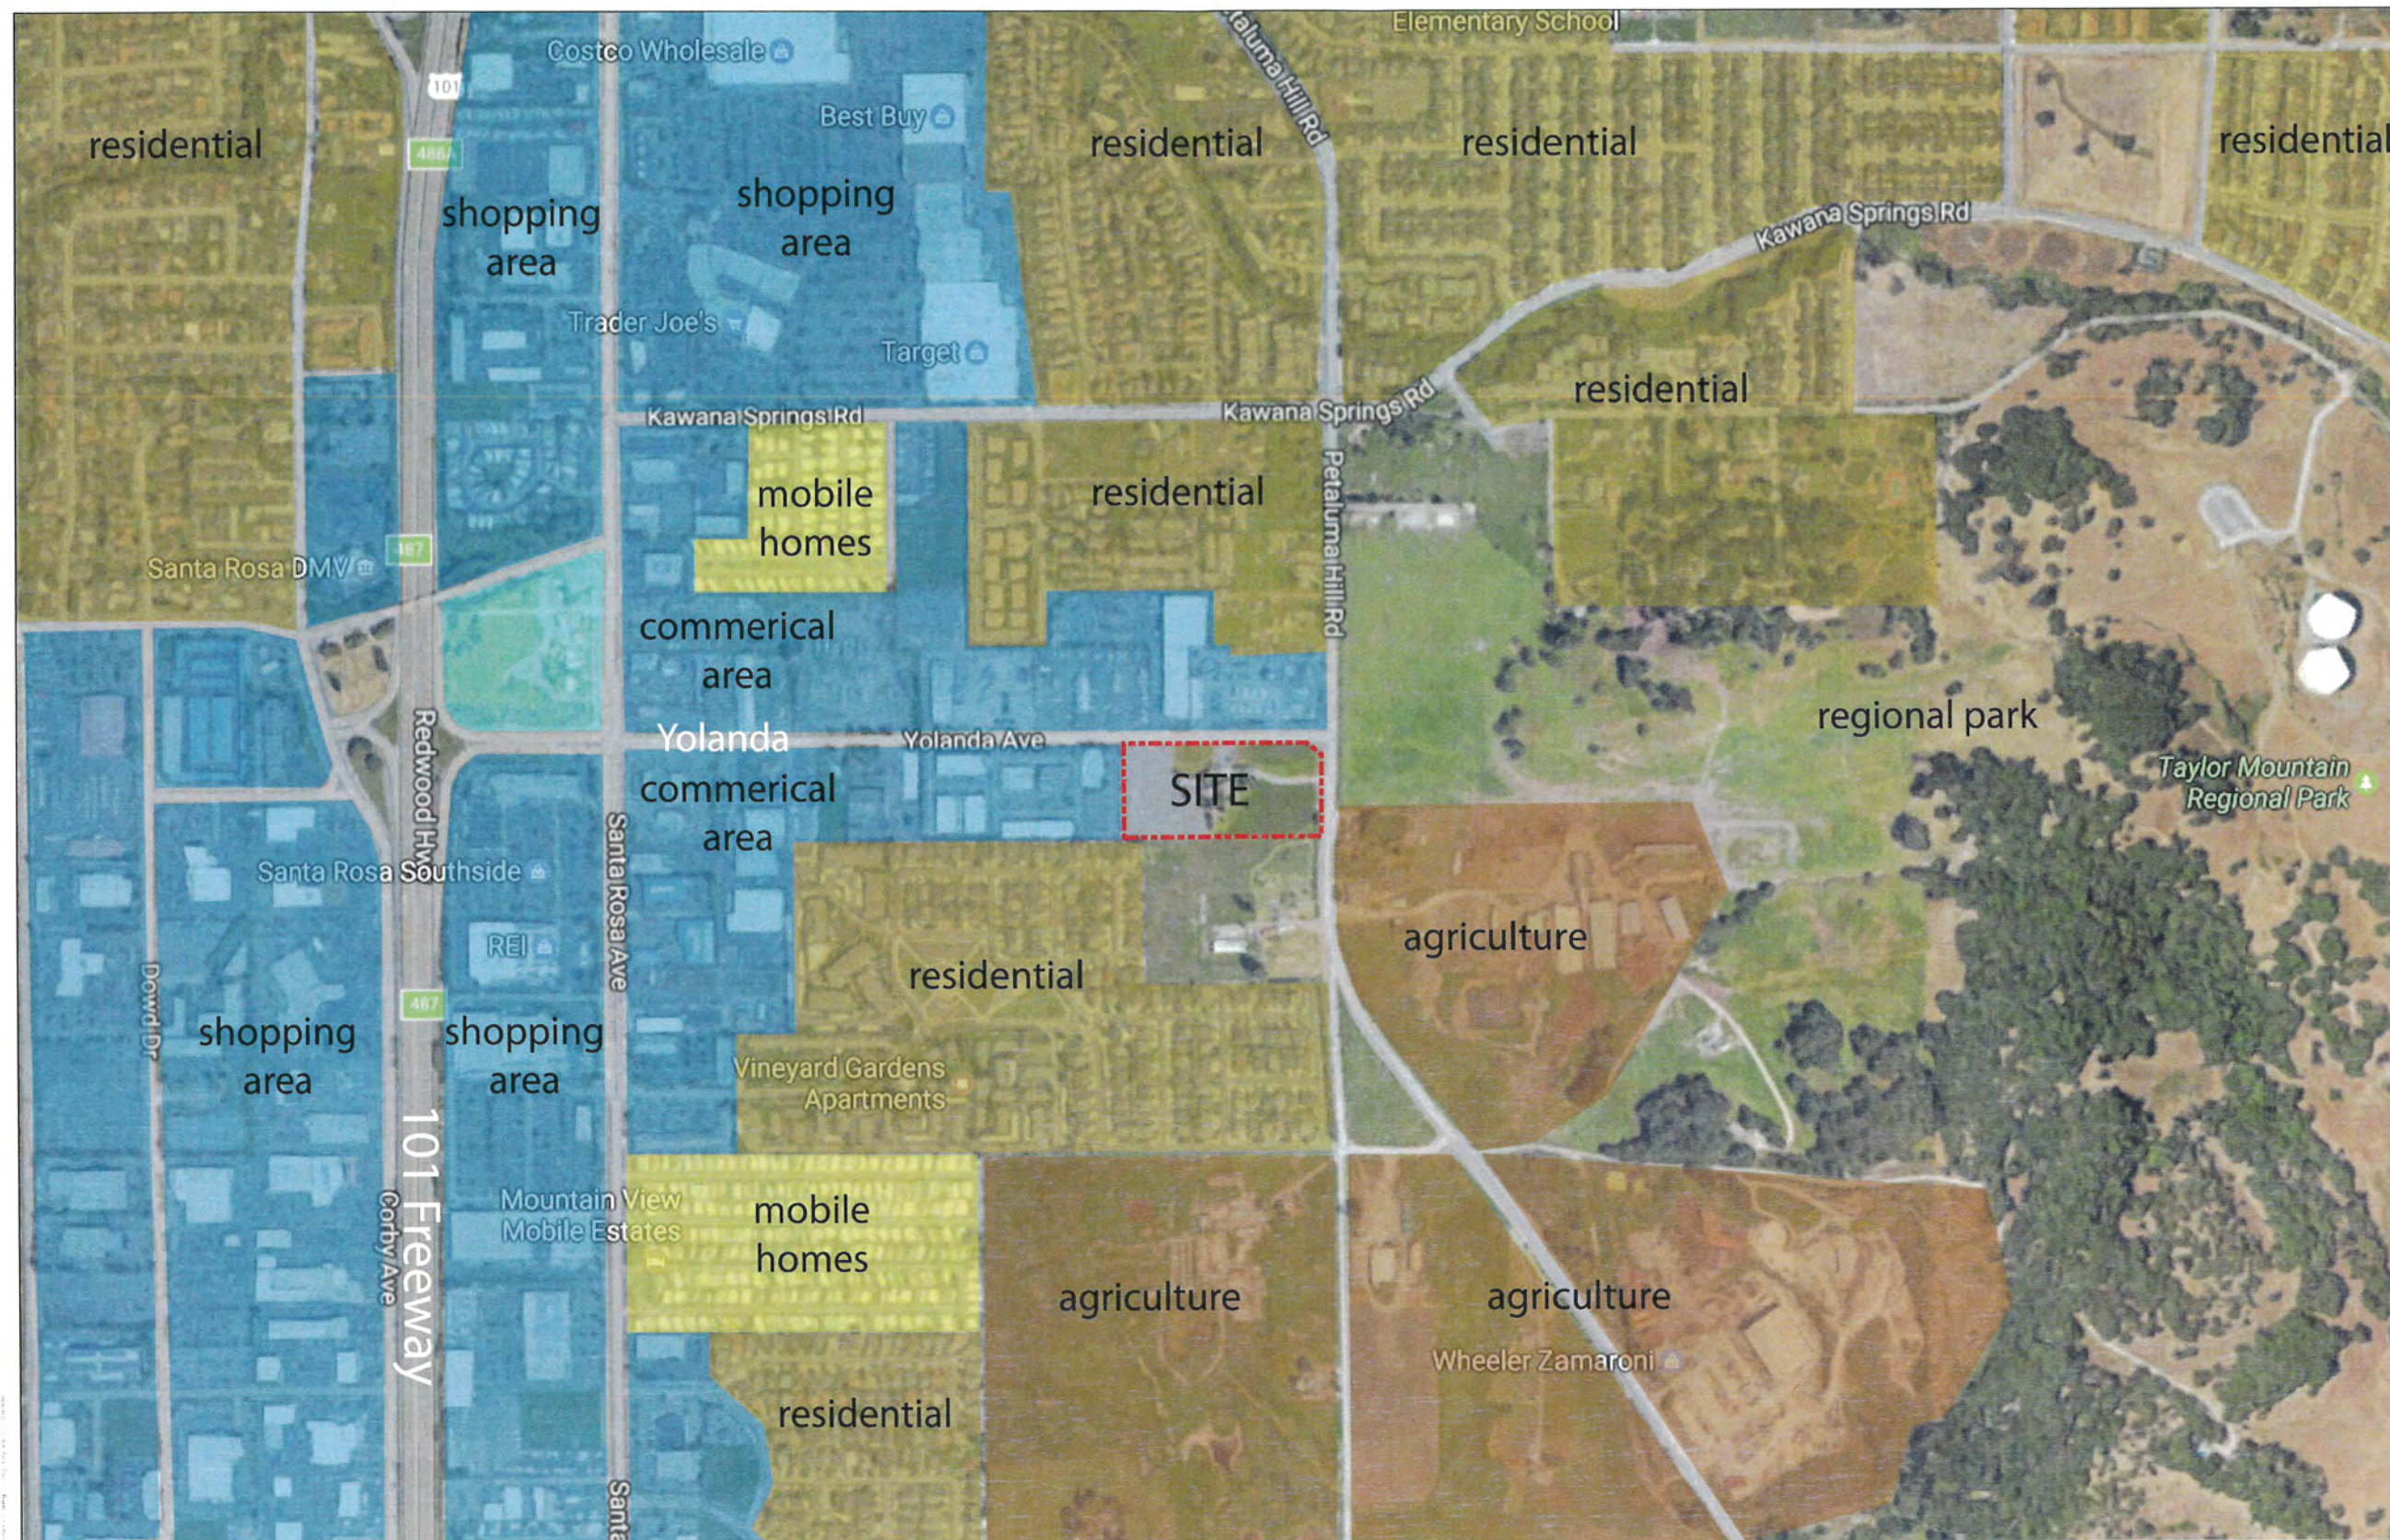

# SANTA ROSA CANNABIS FACILITY

800 YOLANDA AVENUE  
SANTA ROSA, CA 95404



233 CALIFORNIA ST  
EL SEGUNDO  
CALIFORNIA 90245  
310 322 0022

Consultant

Revisions

Seal/Signature



Project Number  
1696

Date  
OCTOBER 2017

Scale

Description  
NEIGHBORHOOD  
CONTEXT MAP



**A00.02**


1696 - SANTA ROSA MM



1

NEIGHBORHOOD CONTEXT MAP



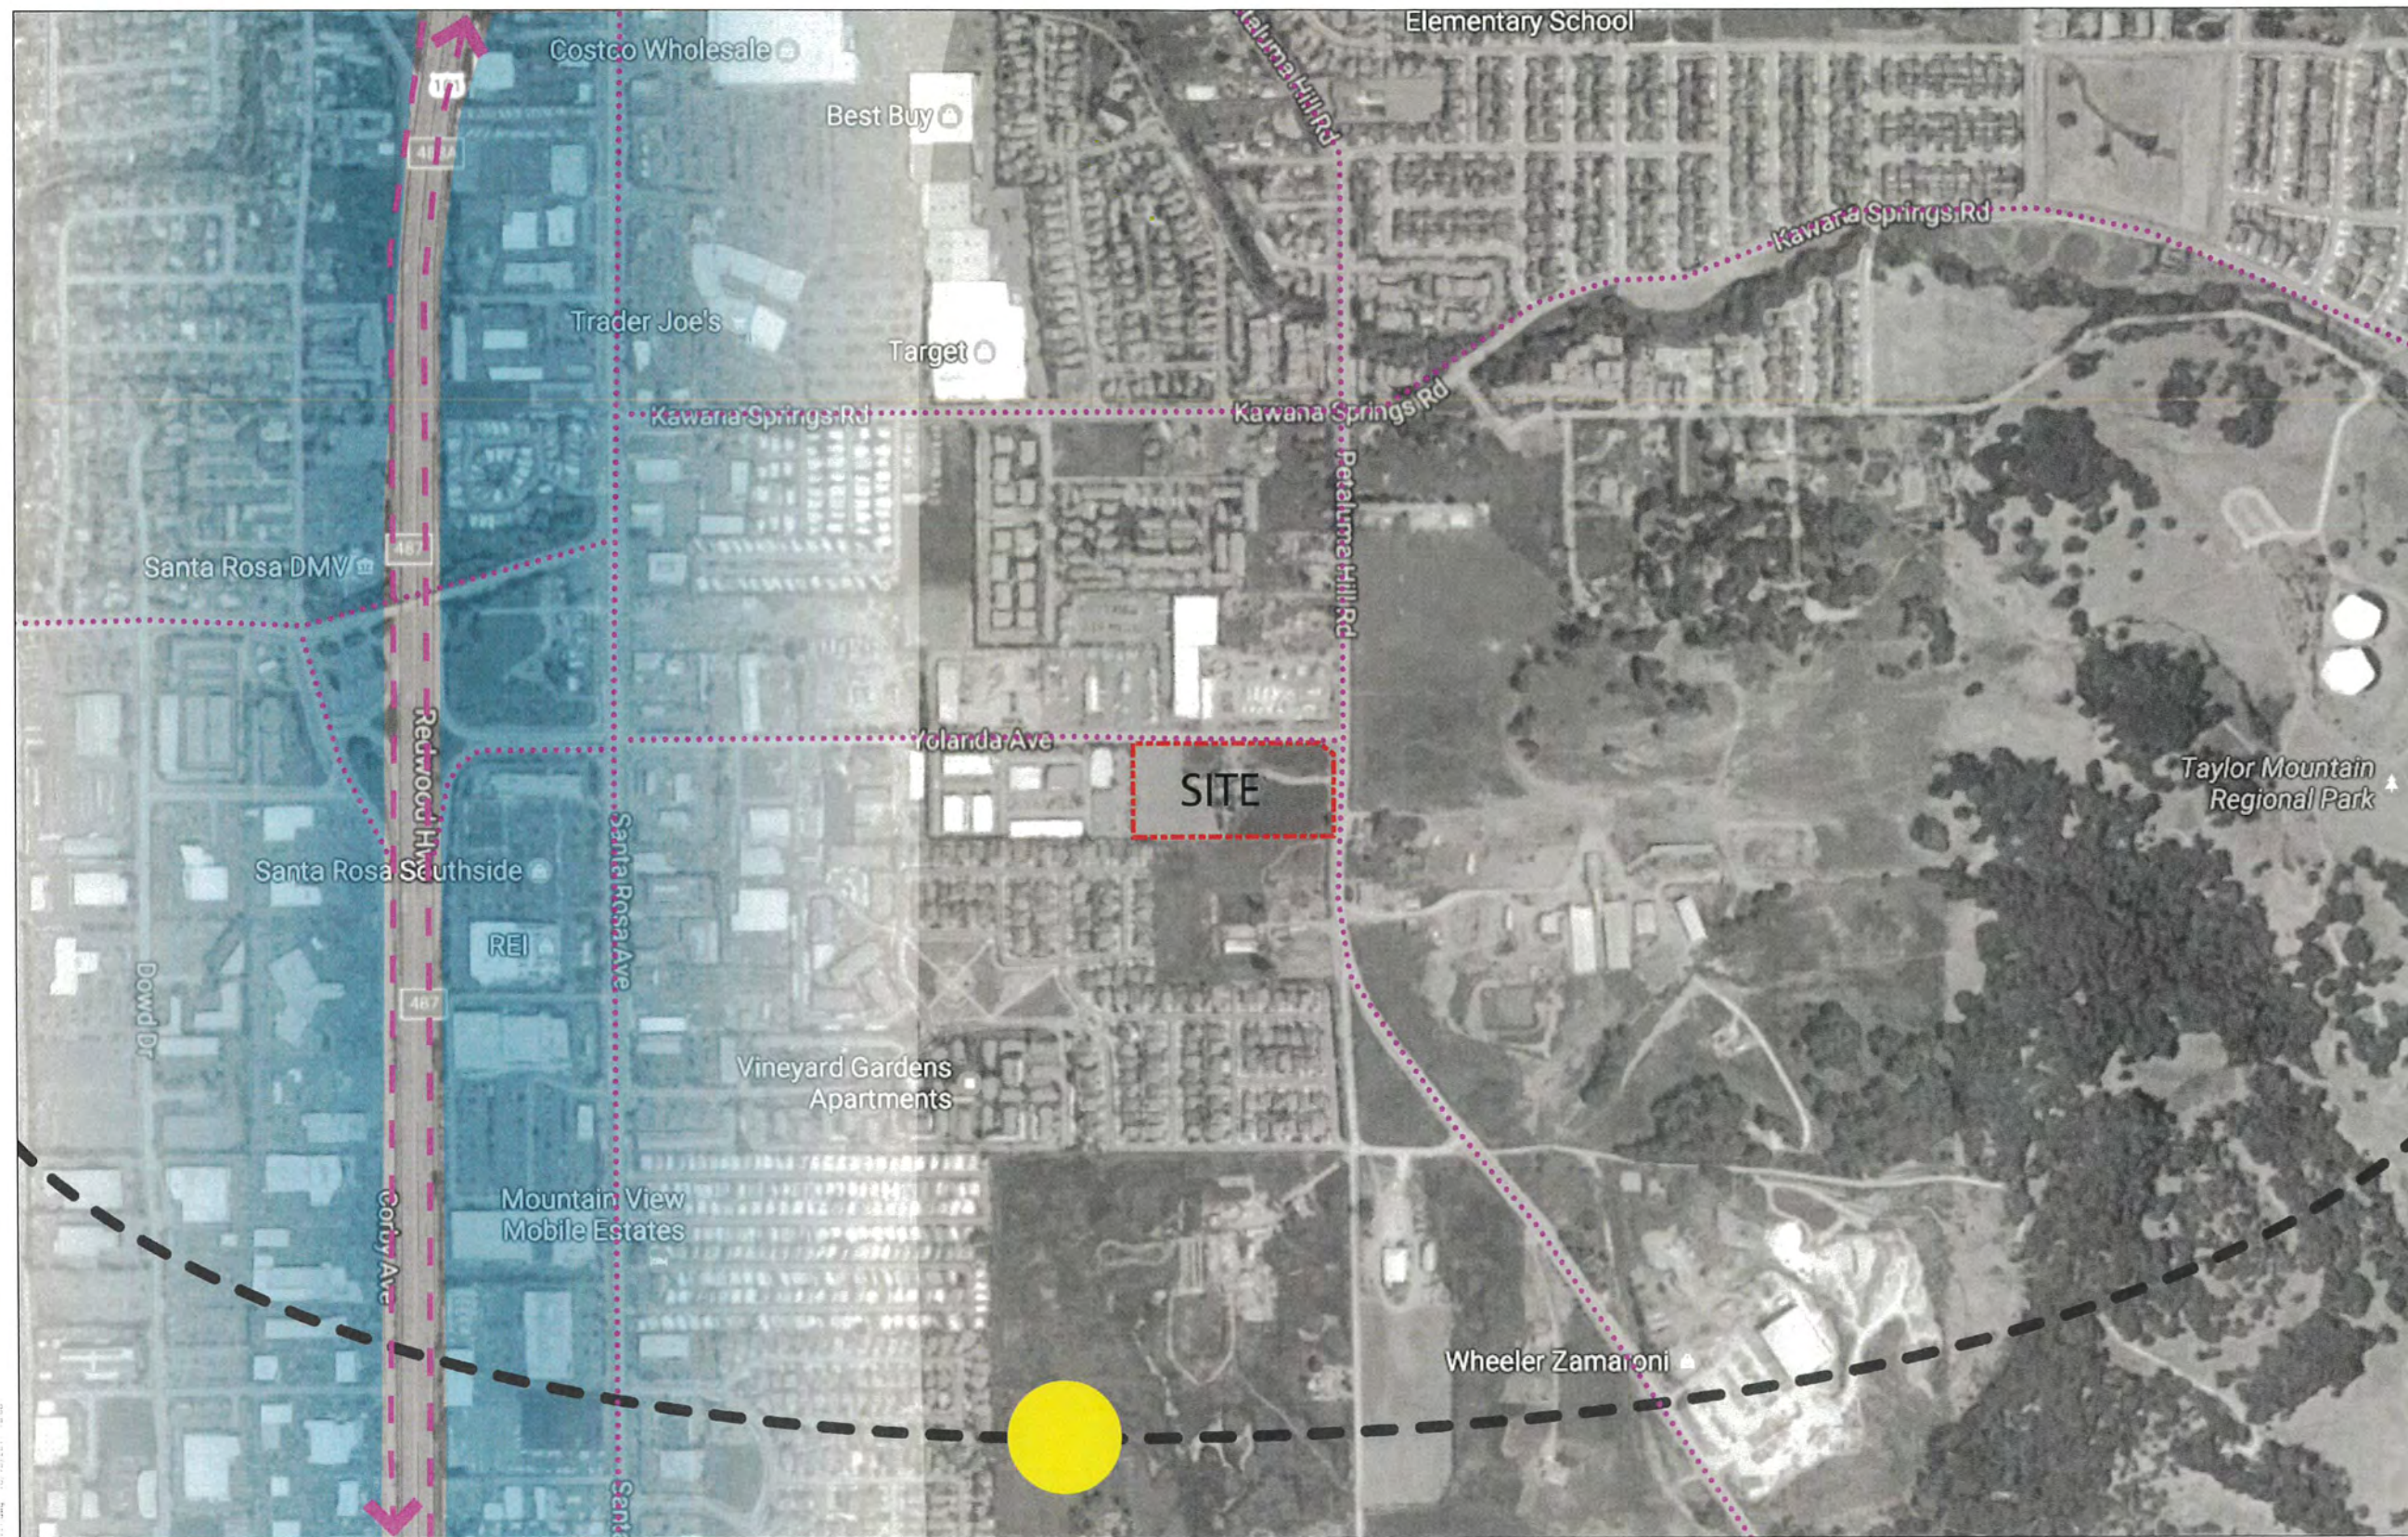

**SANTA ROSA  
CANNABIS  
FACILITY**

800 YOLANDA AVENUE  
SANTA ROSA, CA 95404



233 CALIFORNIA ST  
EL SEGUNDO  
CALIFORNIA 90245  
310 322 0022

Consultant

Revisions


Seal/Signature



Project Number  
1696

Date  
OCTOBER 2017

Scale

Description  
**SITE ANALYSIS**

**A00.03**  
1696 - SANTA ROSA MM



1

**NEIGHBORHOOD CONTEXT MAP**