



NORTH WEST STREET CORNER



SOUTH EAST BACK CORNER



SOUTH WEST STREET CORNER



NORTH EAST CORNER

SHEET INDEX

- A0.0 COVER SHEET
- A1.0 SITE PLAN
- A2.0 DEMOLITION PLAN
- A2.1 FLOOR PLAN
- A3.1 NORTH ELEVATION
- A3.2 WEST ELEVATION
- A3.3 SOUTH ELEVATION
- A3.4 EAST ELEVATION

BATH / LAUNDRY REMODEL

212 EARLE ST, SANTA ROSA, 95407
APN: 037-123-017
RYAN SILVA & REBECCA GERSHON
707 321-1533 619 952-1767


REVISIONS:

PROJECT NO.: 2100
COVER SHEET

A0.0
OF 3 SHEETS
DATE
ISSUED: 3/25/21

EARLE STREET

EDGE OF PAVEMENT

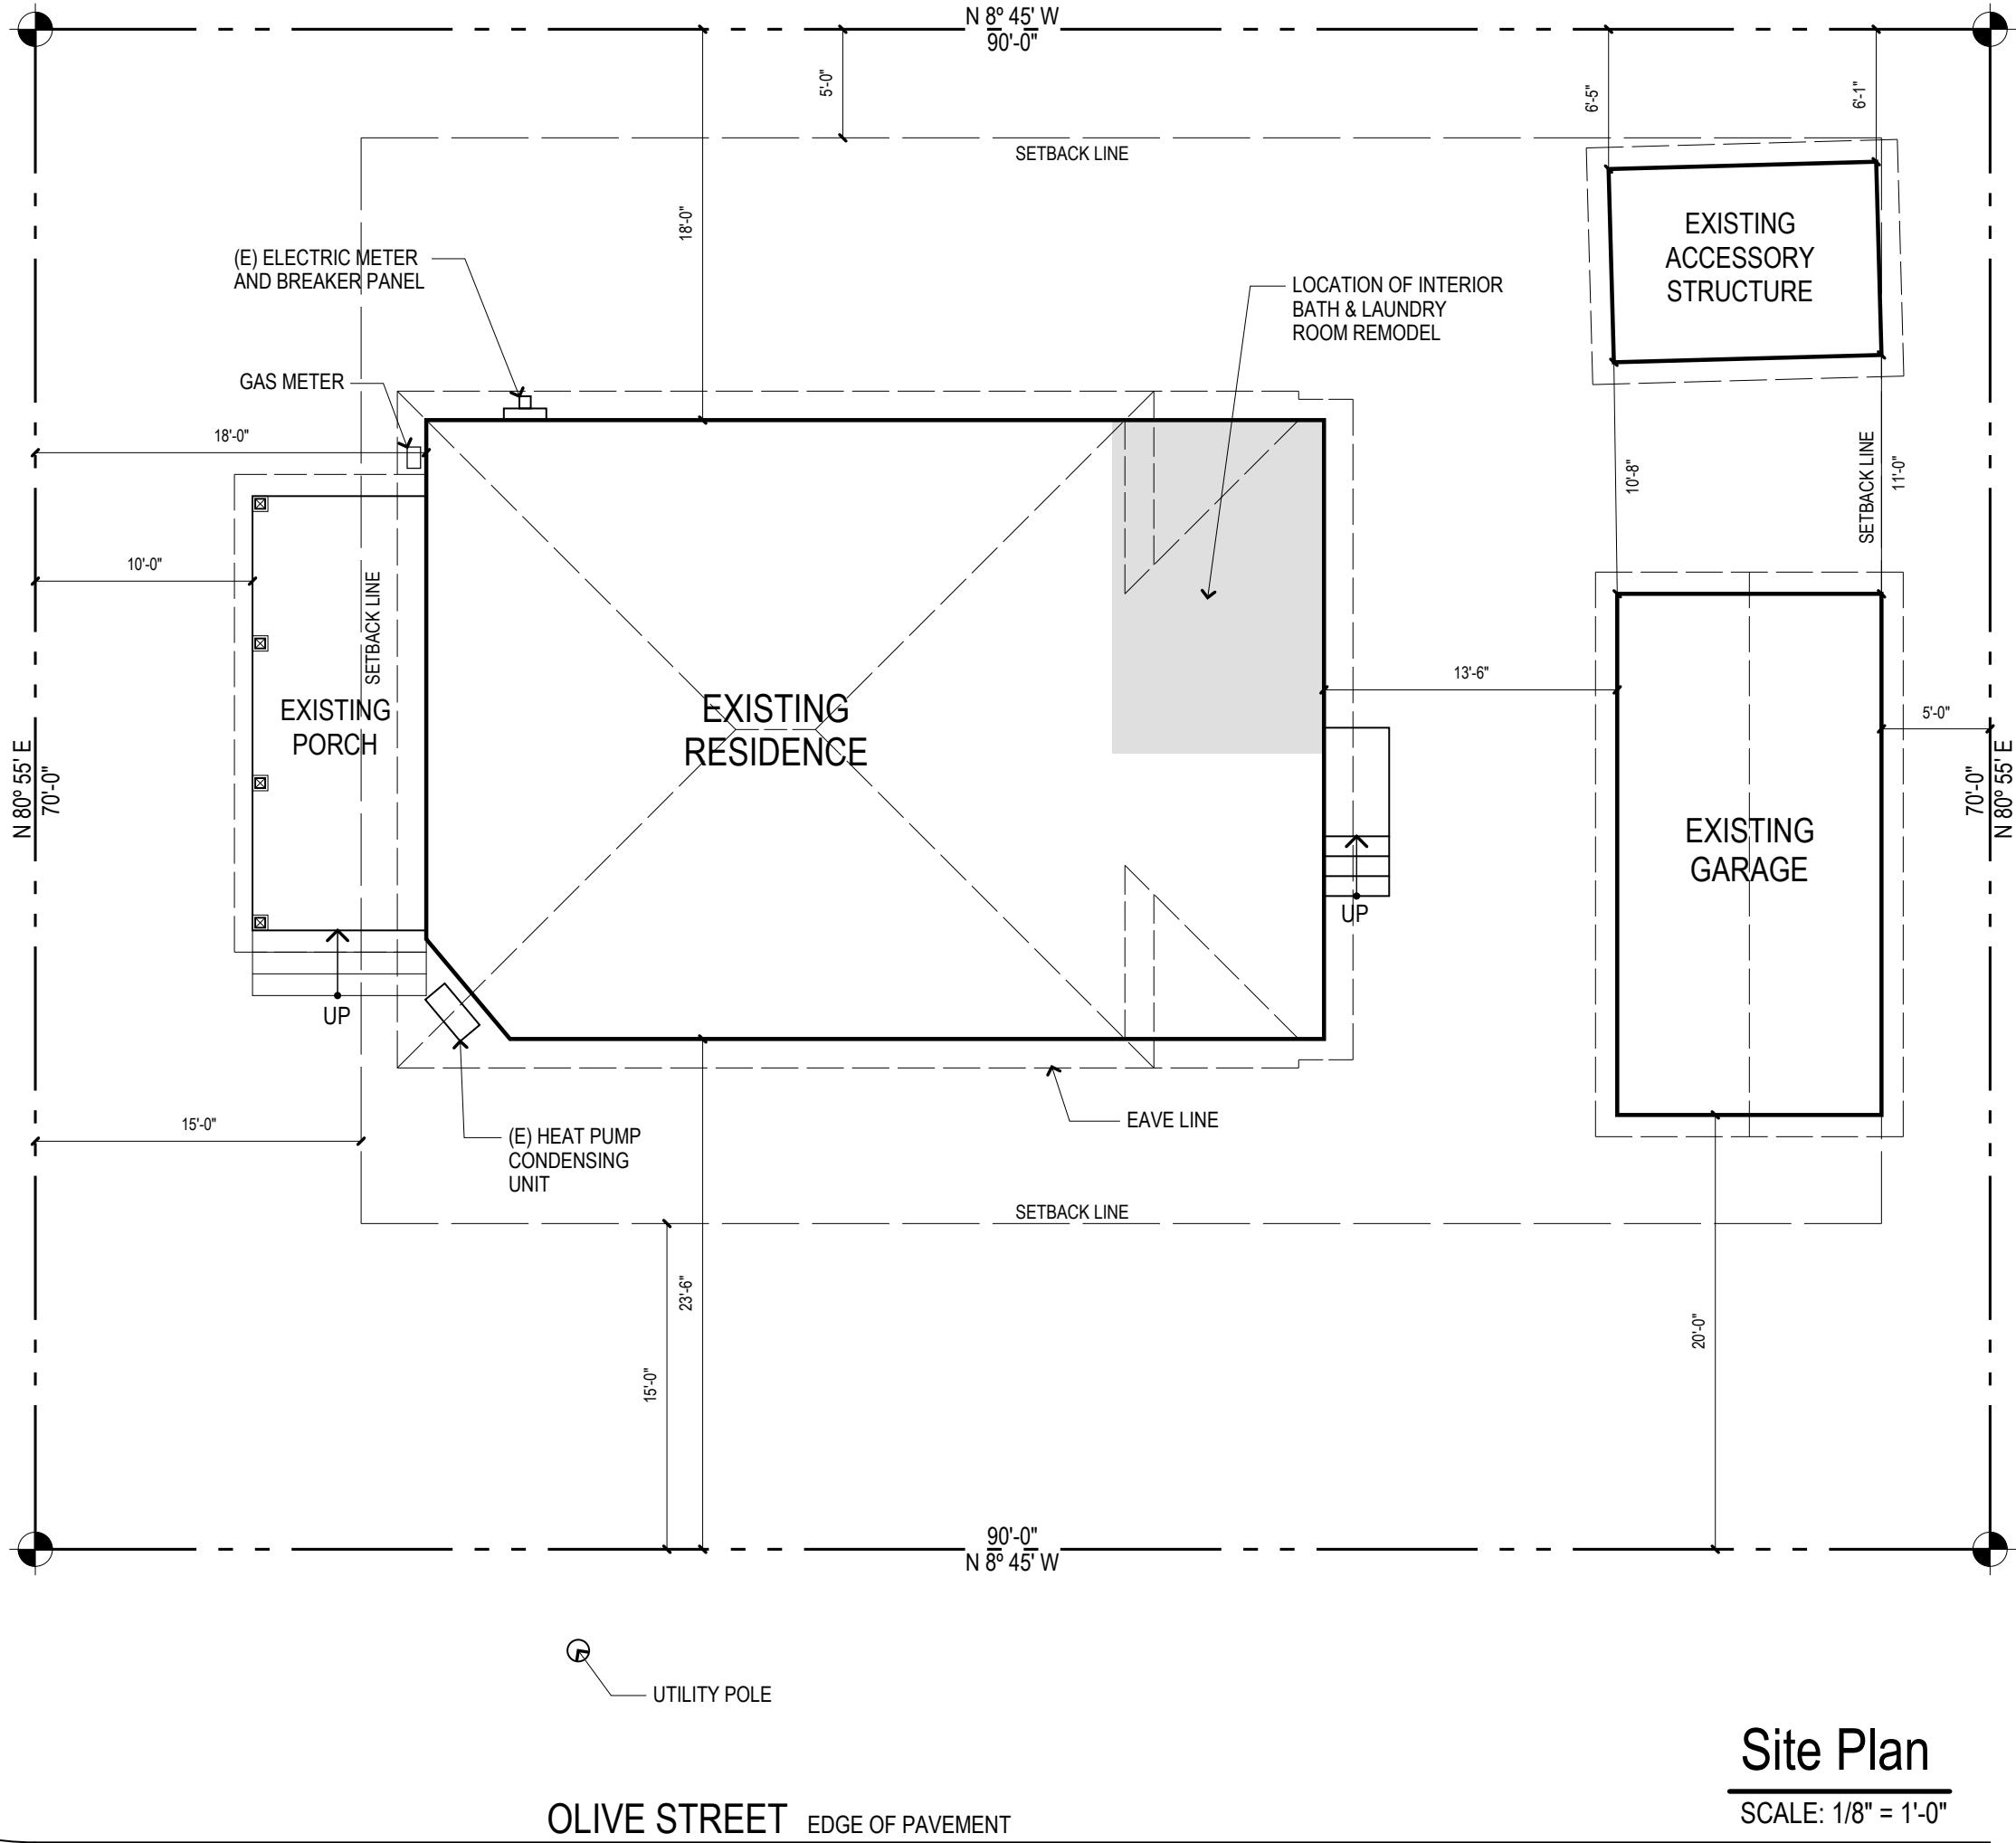


OLIVE STREET

EDGE OF PAVEMENT

Site Plan

SCALE: 1/8" = 1'-0"

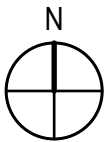

BATH / LAUNDRY REMODEL

212 EARLE ST, SANTA ROSA, 95407

APN: 037-123-017

RYAN SILVA & REBECCA GERSHON

707 321-1533 619 952-1767


REVISIONS:

PROJECT NO.: 2100
SITE PLAN

A1.0

OF 3 SHEETS

DATE ISSUED: 3/25/21

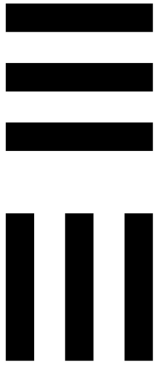

E3 ARCHITECTURE INC
10909 96 St, Edmonton AB T7B 0A8
780.988.5228



NORTH ELEVATION (EARLE ST. FRONT)

SCALE: 1/4" = 1'-0"

BATH / LAUNDRY REMODEL

212 EARLE ST, SANTA ROSA, 95407

APN: 037-123-017

RYAN SILVA & REBECCA GERSHON

707 321-1533 619 952-1767

REVISIONS:

PROJECT NO.: 2100
NORTH ELEVATION

A3.1

OF 3 SHEETS

DATE
ISSUED: 3/25/21



E3 ARCHITECTURE INC
10909 96 St, Edmonton AB T7A 0G8
780.988.5228



WEST ELEVATION (OLIVE ST., RIGHT SIDE)

SCALE: 1/4" = 1'-0"

BATH / LAUNDRY REMODEL

212 EARLE ST, SANTA ROSA, 95407

APN: 037-123-017

RYAN SILVA & REBECCA GERSHON

707 321-1533 619 952-1767

REVISIONS:


PROJECT NO.: 2100
WEST ELEVATION

A3.2
OF 3 SHEETS

DATE
ISSUED: 3/25/21



E3 ARCHITECTURE INC
10909 96 St, Edmonton AB T7B 0G8
780.988.5228

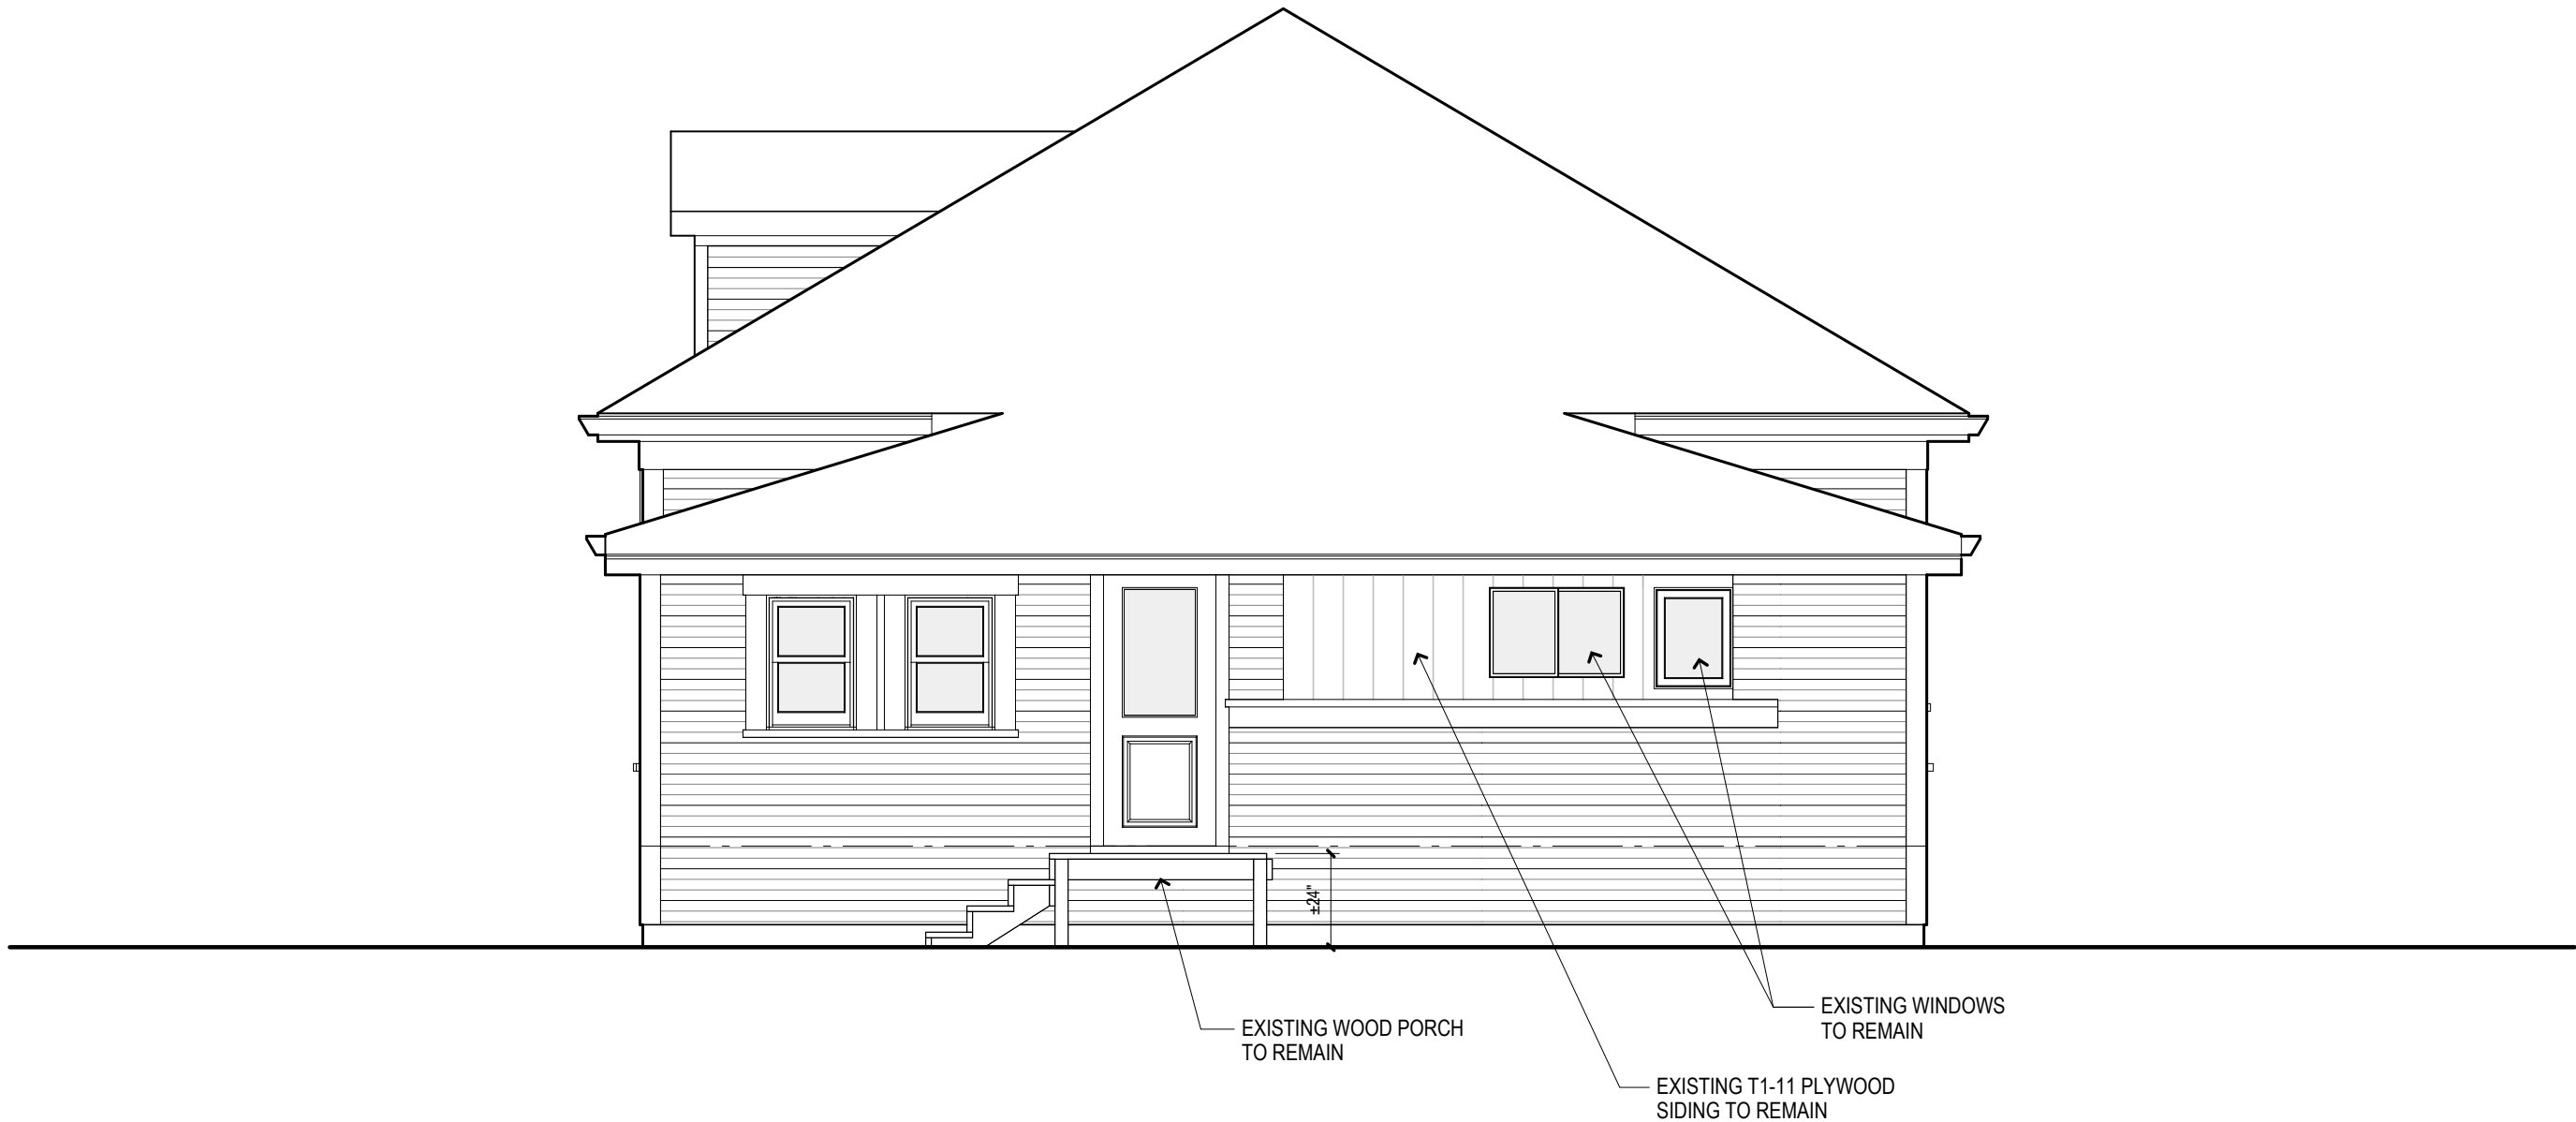

SOUTH ELEVATION (REAR)

SCALE: 1/4" = 1'-0"

BATH / LAUNDRY REMODEL

212 EARLE ST, SANTA ROSA, 95407

APN: 037-123-017

RYAN SILVA & REBECCA GERSHON

707 321-1533 619 952-1767

REVISIONS:


PROJECT NO.: 2100
SOUTH ELEVATION

A3.3
OF 3 SHEETS

DATE
ISSUED: 3/25/21



E3 ARCHITECTURE INC
10909 96 St, Edmonton AB T7B 0J8
780.988.5228

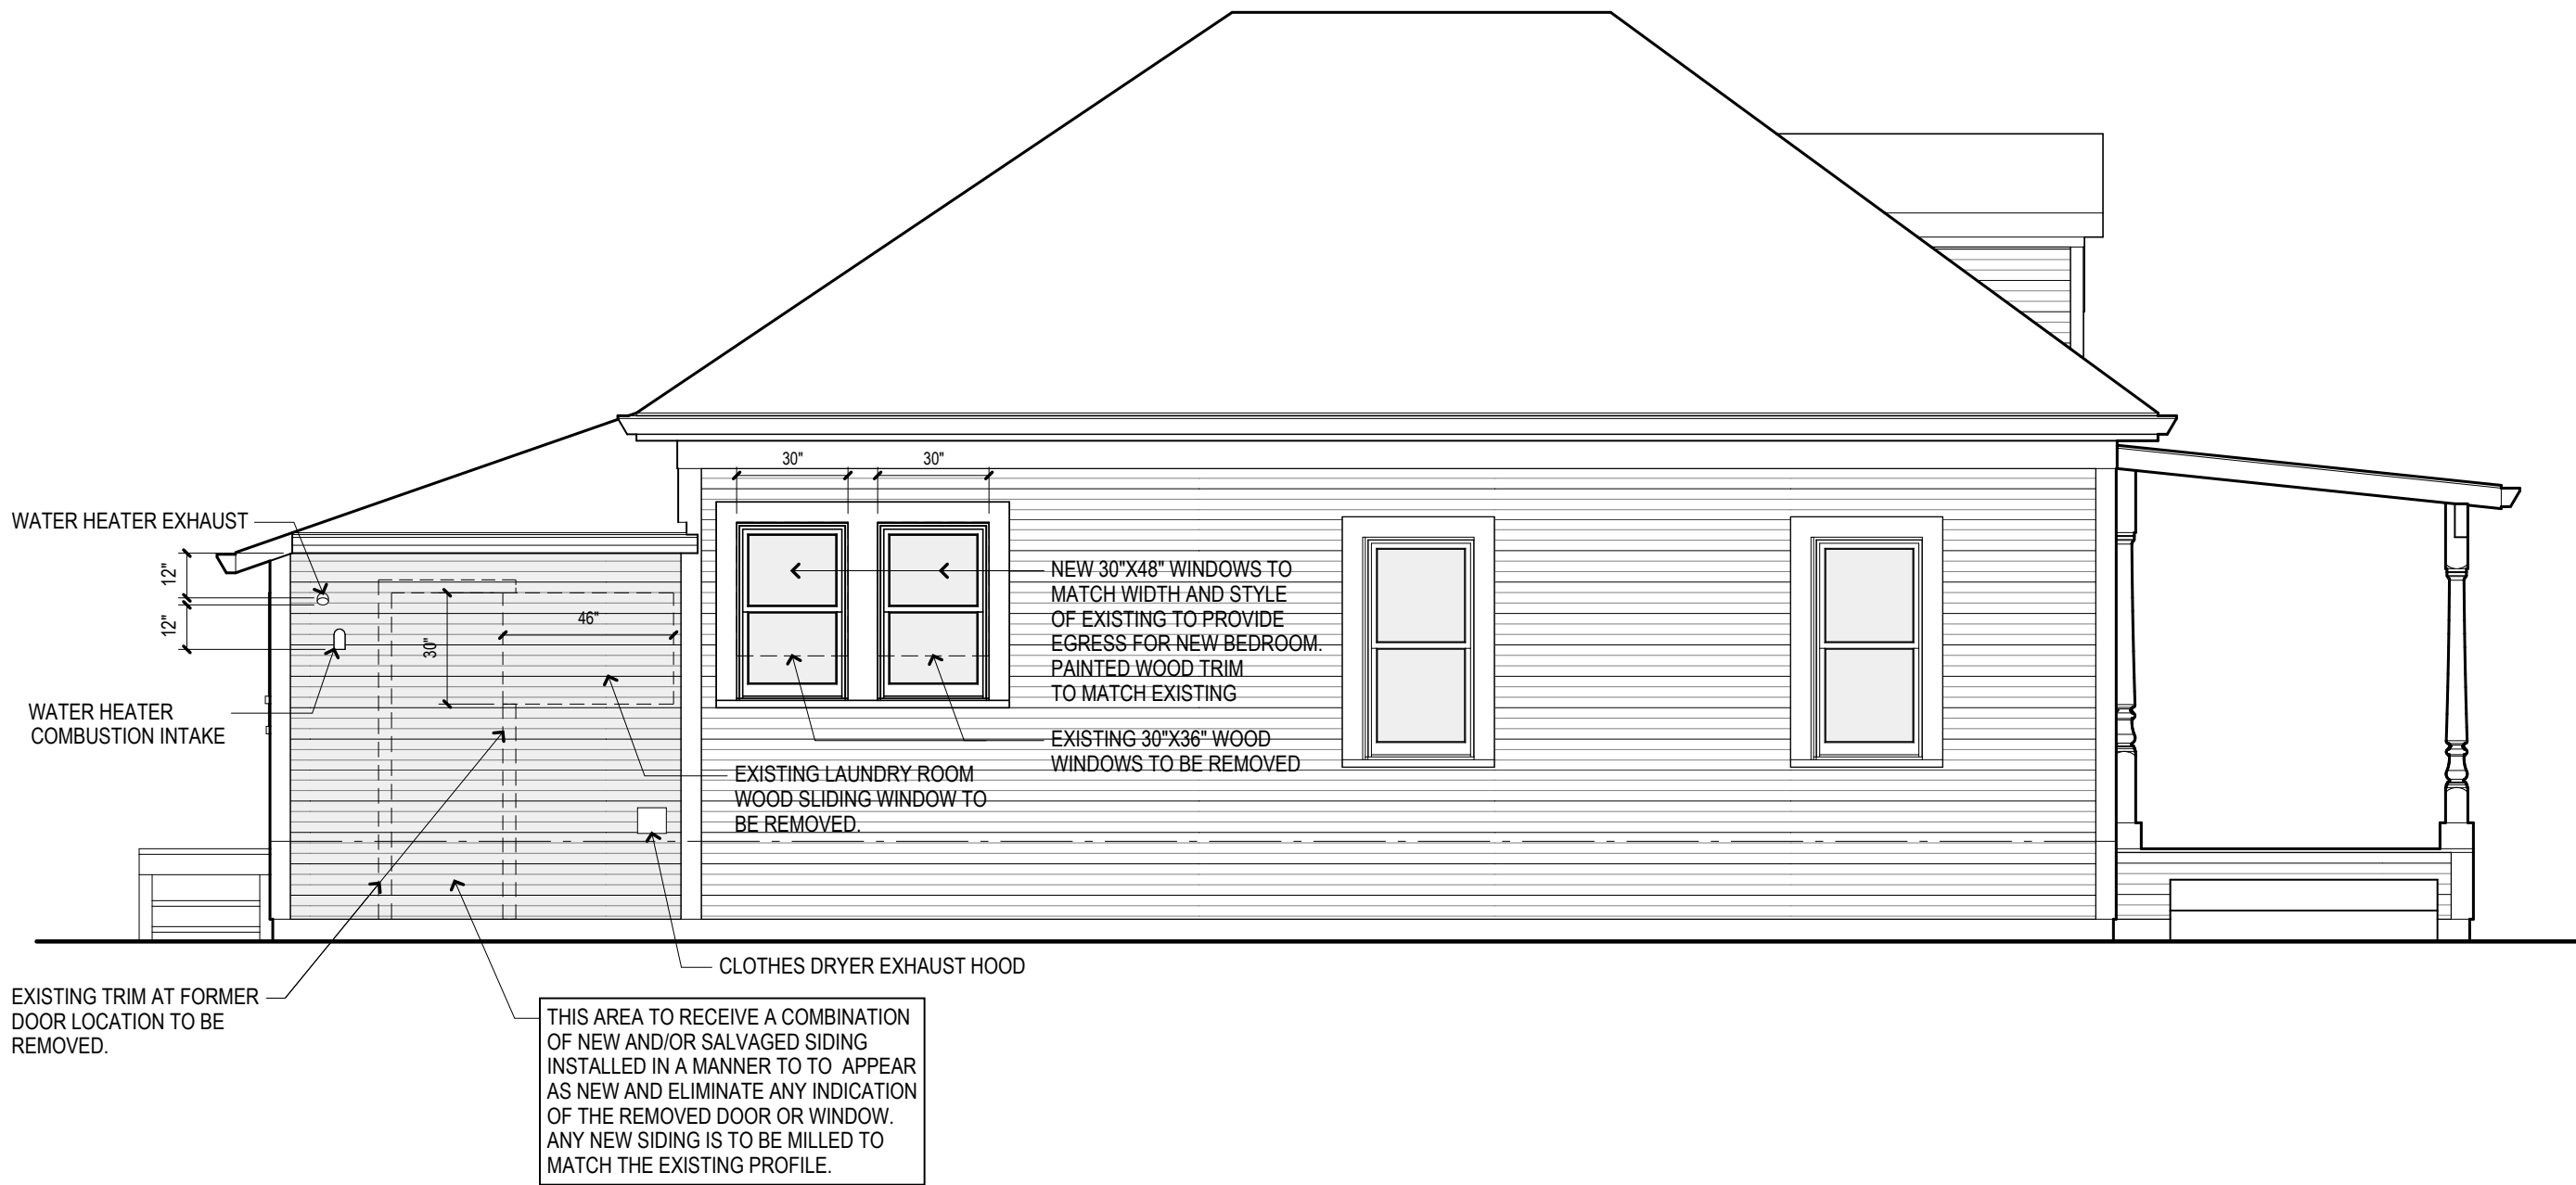

EAST ELEVATION (LEFT SIDE)

SCALE: 1/4" = 1'-0"

BATH / LAUNDRY REMODEL

212 EARLE ST, SANTA ROSA, 95407

APN: 037-123-017

RYAN SILVA & REBECCA GERSHON

707 321-1533 619 952-1767

REVISIONS:

PROJECT NO.: 2100
EAST ELEVATION

A3.4

OF 3 SHEETS

DATE
ISSUED: 3/25/21



E3 ARCHITECTURE INC
10909 96 St, Edmonton AB T7A 0G8