



City of Santa Rosa
May 21/2021
Planning & Economic
Development Department

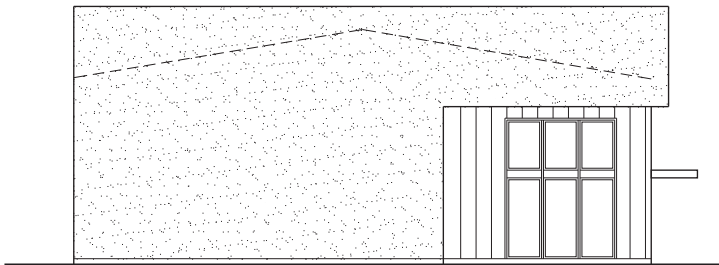

NORTH ELEVATION


0 8' 16' 32' 48'

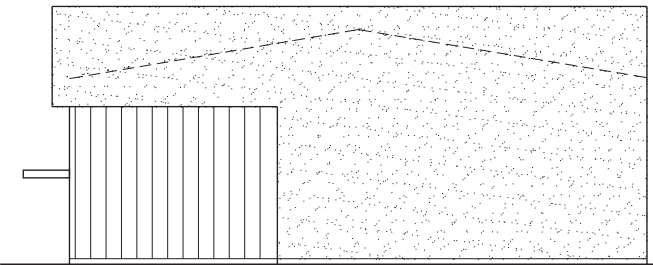

S.J.P. SIDING
PANEL PER ELEV.

SOUTH ELEVATION

0 8' 16' 32' 48'

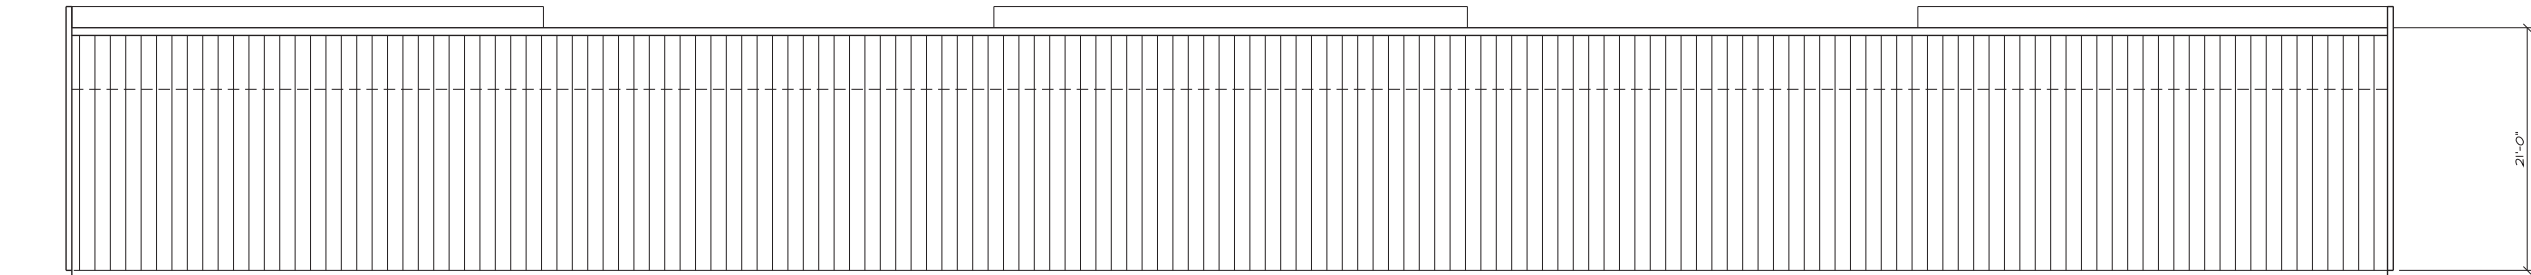


21'-0"

MANUF. METAL BUILDING,
METAL R-PANEL SIDING

EAST ELEVATION

0 8' 16' 32'

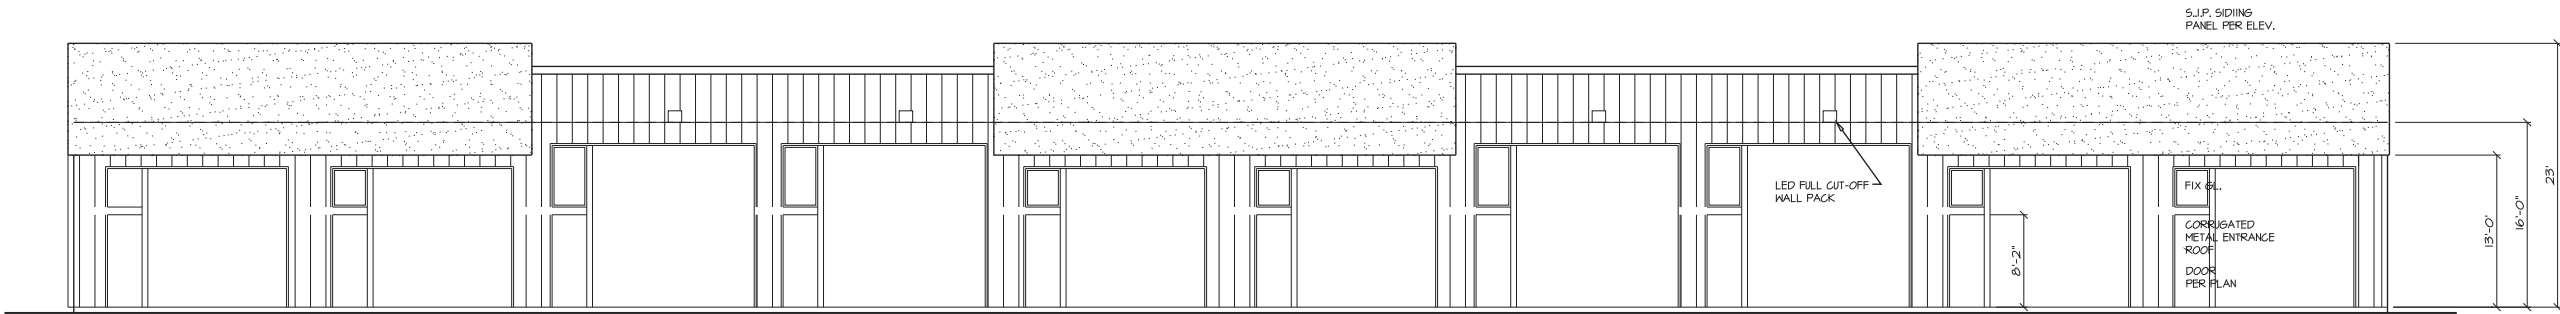

23'

13'-0"

16'-0"

WEST ELEVATION

0 8' 16' 32'