


RECEIVED

By Monet at 11:49 am, Oct 26, 2021

All construction shall follow the local municipal code requirements for the individual municipalities for which permits have been applied.

All construction shall comply with the California Building Code, 2019 Edition, The California Electrical Code, 2019 Edition, The California Energy Code, 2019 Edition, The California Fire Code, 2019 Edition, The California Green Building Standards Code, 2019 Edition.

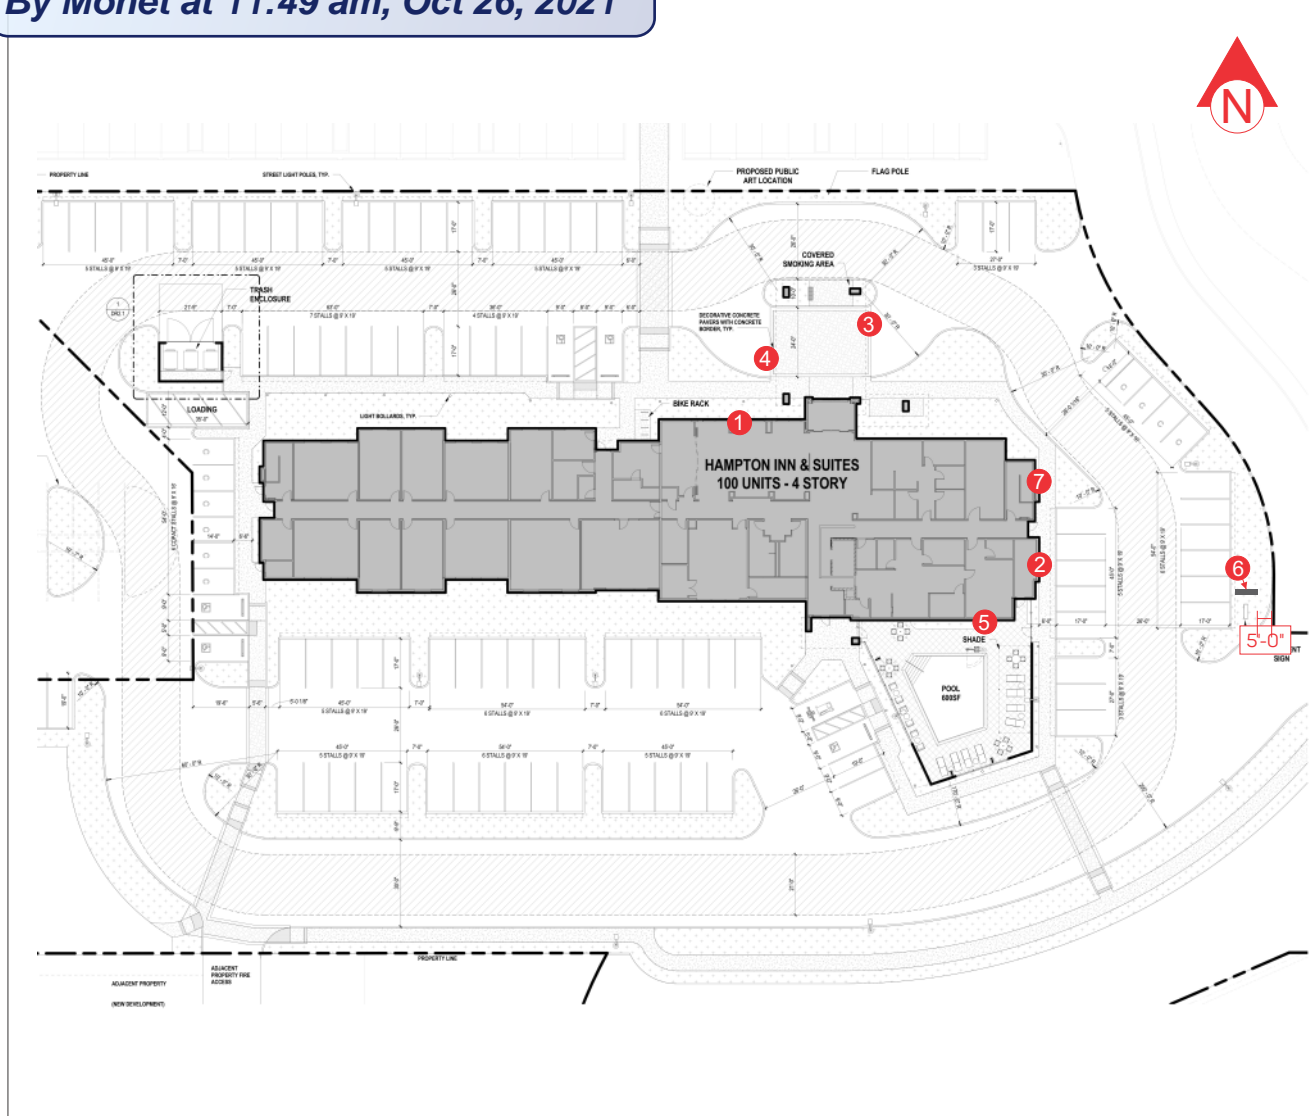

HAMPTON INN & SUITES
3815 AIRWAY DR.
SANTA ROSA, CA

PROPOSED SIGNS:

- ① 48" REMOTE CHANNEL LETTERS
- ② 36" REMOTE CHANNEL LETTERS
- ③ 12" NL WELCOME LETTERS
- ④ 12" NL WELCOME LETTERS
- ⑤ 48" REMOTE CHANNEL LETTERS
- ⑥ 5'-0 1/2" X 7'-11 1/8" MONUMENT SIGN AT 7'-0" O.A.H.
- ⑦ 12" NL ADDRESS NUMBERS



Installer:
Viking Sign Installations, Inc.
1164 Bessemer Ave, Suite 1
Manteca, CA 95337
CSLB# 963816

Robin Mendoza-Caguivel

Customer:
HAMPTON INN & SUITES

Date:
10/15/21

Prepared By: **CB/SC/
KH/CD/KH/CM**

Note: Color output may not be exact when viewing or printing this drawing. All colors used are PMS or the closest CMYK equivalent. If these colors are incorrect, please provide the correct PMS match and a revision to this drawing will be made.

Location:
SANTA ROSA, CA

File Name:
168473 - R9 - SANTA ROSA, CA

Eng:
-


persona
SIGNS | LIGHTING | IMAGE

DISTRIBUTED BY SIGN UP COMPANY
700 21st Street Southwest
PO Box 210
Watertown, SD 57201-0210
1.800.843.9888 • www.personasigns.com

1

NORTH ELEVATION

SCALE: 1/32" = 1'-0"

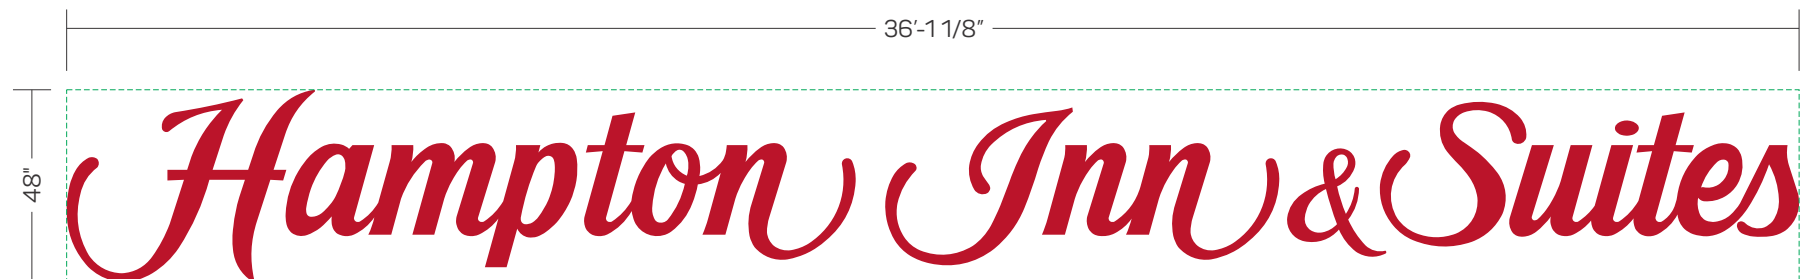

BOXED AREA: 144.38 SQ FT

WALL SIGN DETAIL
SCALE: 1/4" = 1'-0"

1

Robin Mendoza-Casquivel

APPROVAL BOX - PLEASE INITIAL

CUSTOMER APPROVAL

Date

NOTE: Elevation drawings are for customer approval only, drawings are not to be used as any installation guide, all dimensions must be verified before installation.

Customer: HAMPTON INN & SUITES	Date: 10/14/21	Prepared By: CB/SC/KH	<small>Note: Color output may not be exact when viewing or printing this drawing. All colors used are PMS or the closest CMYK equivalent. If these colors are incorrect, please provide the correct PMS match and a revision to this drawing will be made.</small>
Location: SANTA ROSA, CA	File Name: 168473 - R9 - SANTA ROSA, CA	Eng: -	

persona
SIGNS | LIGHTING | IMAGE

DISTRIBUTED BY SIGN UP COMPANY
700 21st Street Southwest
PO Box 210
Watertown, SD 57201-0210
1.800.843.9888 • www.personasigns.com

2
3
7


EAST ELEVATION

SCALE: 3/64" = 1'-0"




BOXED AREA: 78.58 SQ FT

2 WALL SIGN DETAIL
SCALE: 1/4" = 1'-0"

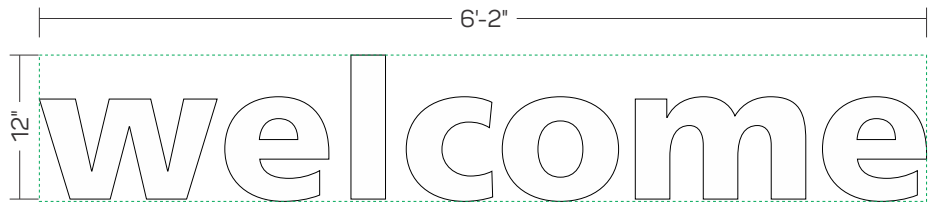

BOXED AREA: 6.17 SQ FT

3 WELCOME LETTER DETAIL
SCALE: 3/4" = 1'-0"

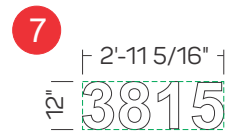

BOXED AREA: 2.94 SQ FT


7 NON-ILLUMINATED
ADDRESS NUMBERS DETAIL
SCALE: 1/4" = 1'-0"

Robin Mendoza-Esguivel

APPROVAL BOX - PLEASE INITIAL

CUSTOMER APPROVAL		Date
-------------------	--	------


NOTE: Elevation drawings are for customer approval only, drawings are not to be used as any installation guide, all dimensions must be verified before installation.

Customer: HAMPTON INN & SUITES	Date: 10/115/21	Prepared By: CB/SC/KH/CM	<div>Note: Color output may not be exact when viewing or printing this drawing. All colors used are PMS or the closest CMYK equivalent. If these colors are incorrect, please provide the correct PMS match and a revision to this drawing will be made.</div>	<div> signs lighting image</div>	<div>DISTRIBUTED BY SIGN UP COMPANY 700 21st Street Southwest PO Box 210 Watertown, SD 57201-0210 1.800.843.9888 • www.personasigns.com</div>
Location: SANTA ROSA, CA	File Name: 168473 - R9 - SANTA ROSA, CA		Eng: -		

4

WEST ELEVATION

SCALE: 3/64" = 1'-0"

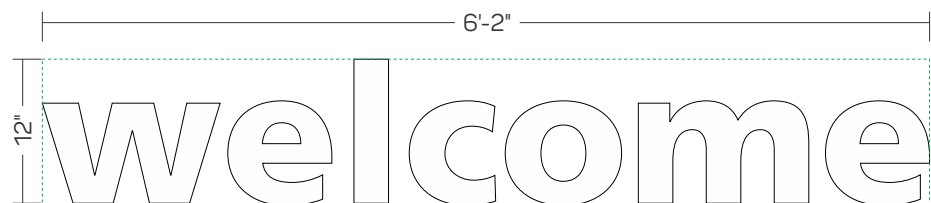

BOXED AREA: 6.17 SQ FT

4 WELCOME LETTER DETAIL
SCALE: 3/4" = 1'-0"

Robin Mendoza-Eguivel

APPROVAL BOX - PLEASE INITIAL

CUSTOMER APPROVAL

Date

NOTE: Elevation drawings are for customer approval only, drawings are not to be used as any installation guide, all dimensions must be verified before installation.

Customer:
HAMPTON INN & SUITES

Date:
10/15/21

Prepared By:
KH/CM

Note: Color output may not be exact when viewing or printing this drawing. All colors used are PMS or the closest CMYK equivalent. If these colors are incorrect, please provide the correct PMS match and a revision to this drawing will be made.

Location:
SANTA ROSA, CA

File Name:
168473 - R9 - SANTA ROSA, CA


Eng:
-

persona
SIGNS | LIGHTING | IMAGE

DISTRIBUTED BY SIGN UP COMPANY
700 21st Street Southwest
PO Box 210
Watertown, SD 57201-0210
1.800.843.9888 • www.personasigns.com

SOUTH ELEVATION

SCALE: 1/32" = 1'-0"

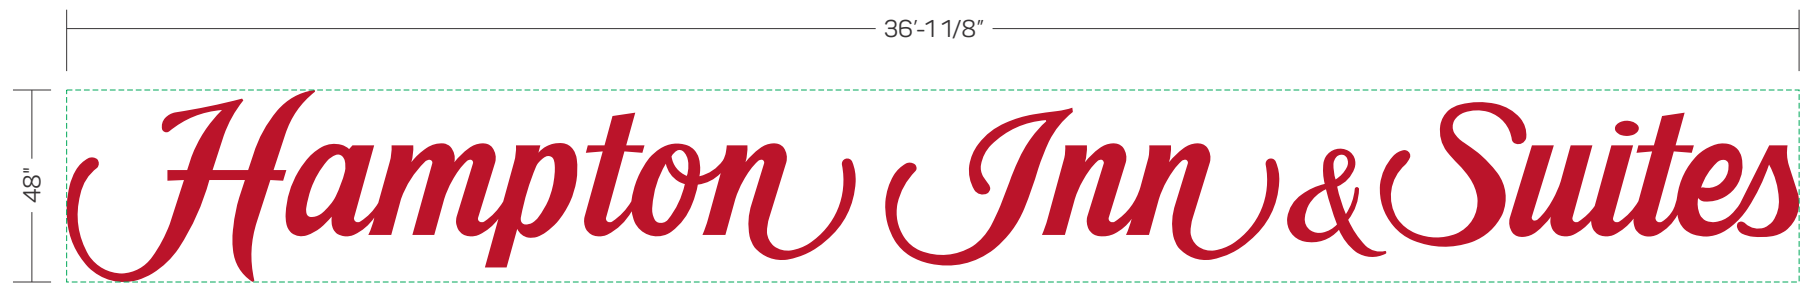

BOXED AREA: 144.38 SQ FT

WALL SIGN DETAIL
SCALE: 1/4" = 1'-0"*Robin Mendoza-Eguivel*

APPROVAL BOX - PLEASE INITIAL

CUSTOMER APPROVAL

Date


NOTE: Elevation drawings are for customer approval only, drawings are not to be used as any installation guide, all dimensions must be verified before installation.

Customer: HAMPTON INN & SUITES	Date: 06/21/21	Prepared By: CB/SC/KH	<small>Note: Color output may not be exact when viewing or printing this drawing. All colors used are PMS or the closest CMYK equivalent. If these colors are incorrect, please provide the correct PMS match and a revision to this drawing will be made.</small>
Location: SANTA ROSA, CA	File Name: 168473 - R9 - SANTA ROSA, CA	Eng: -	

persona
SIGNS | LIGHTING | IMAGE

DISTRIBUTED BY SIGN UP COMPANY
700 21st Street Southwest
PO Box 210
Watertown, SD 57201-0210
1.800.843.9888 • www.personasigns.com

NIGHT VIEW

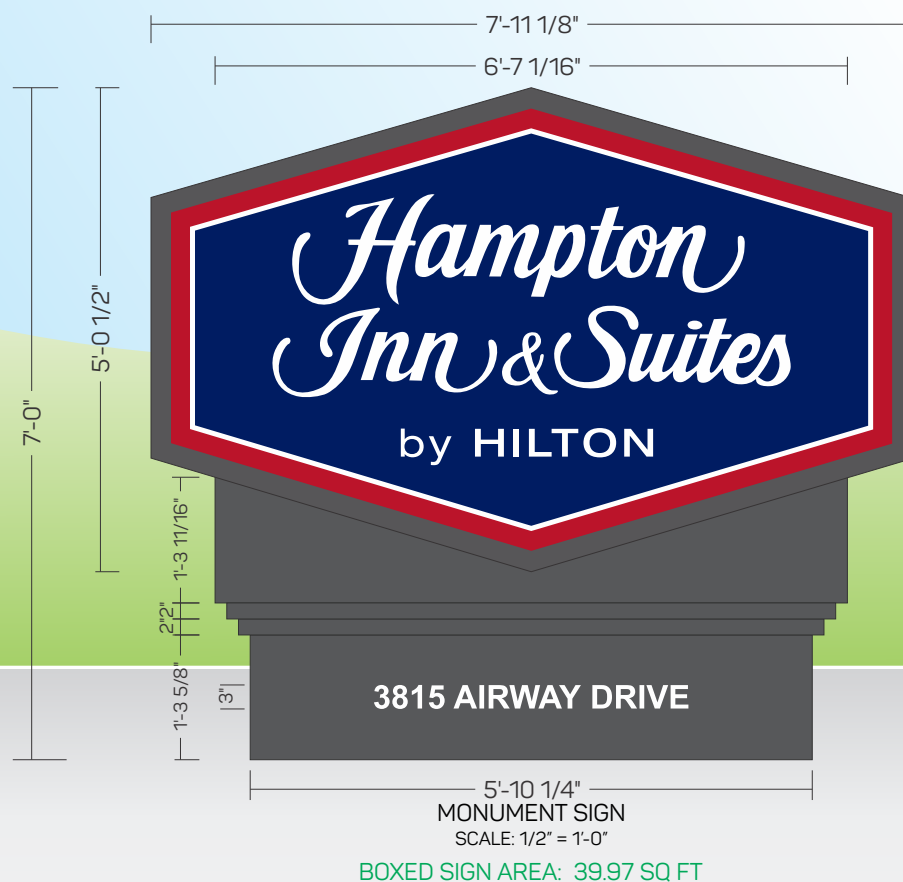
Robin Mendoza-Eguivel

APPROVAL BOX - PLEASE INITIAL

CUSTOMER APPROVAL

Date

NOTE: Elevation drawings are for customer approval only, drawings are not to be used as any installation guide, all dimensions must be verified before installation.

Customer: HAMPTON INN & SUITES	Date: 10/15/21	Prepared By: CB/KH/CM	Note: Color output may not be exact when viewing or printing this drawing. All colors used are PMS or the closest CMYK equivalent. If these colors are incorrect, please provide the correct PMS match and a revision to this drawing will be made.
Location: SANTA ROSA, CA	File Name: 168473 - R9 - SANTA ROSA, CA	Eng: -	

persona
SIGNS | LIGHTING | IMAGE

DISTRIBUTED BY SIGN UP COMPANY
700 21st Street Southwest
PO Box 210
Watertown, SD 57201-0210
1.800.843.9888 • www.personasigns.com