



BENNETT VALLET ROAD

BENNETT VALLET ROAD & GRAND AVE.

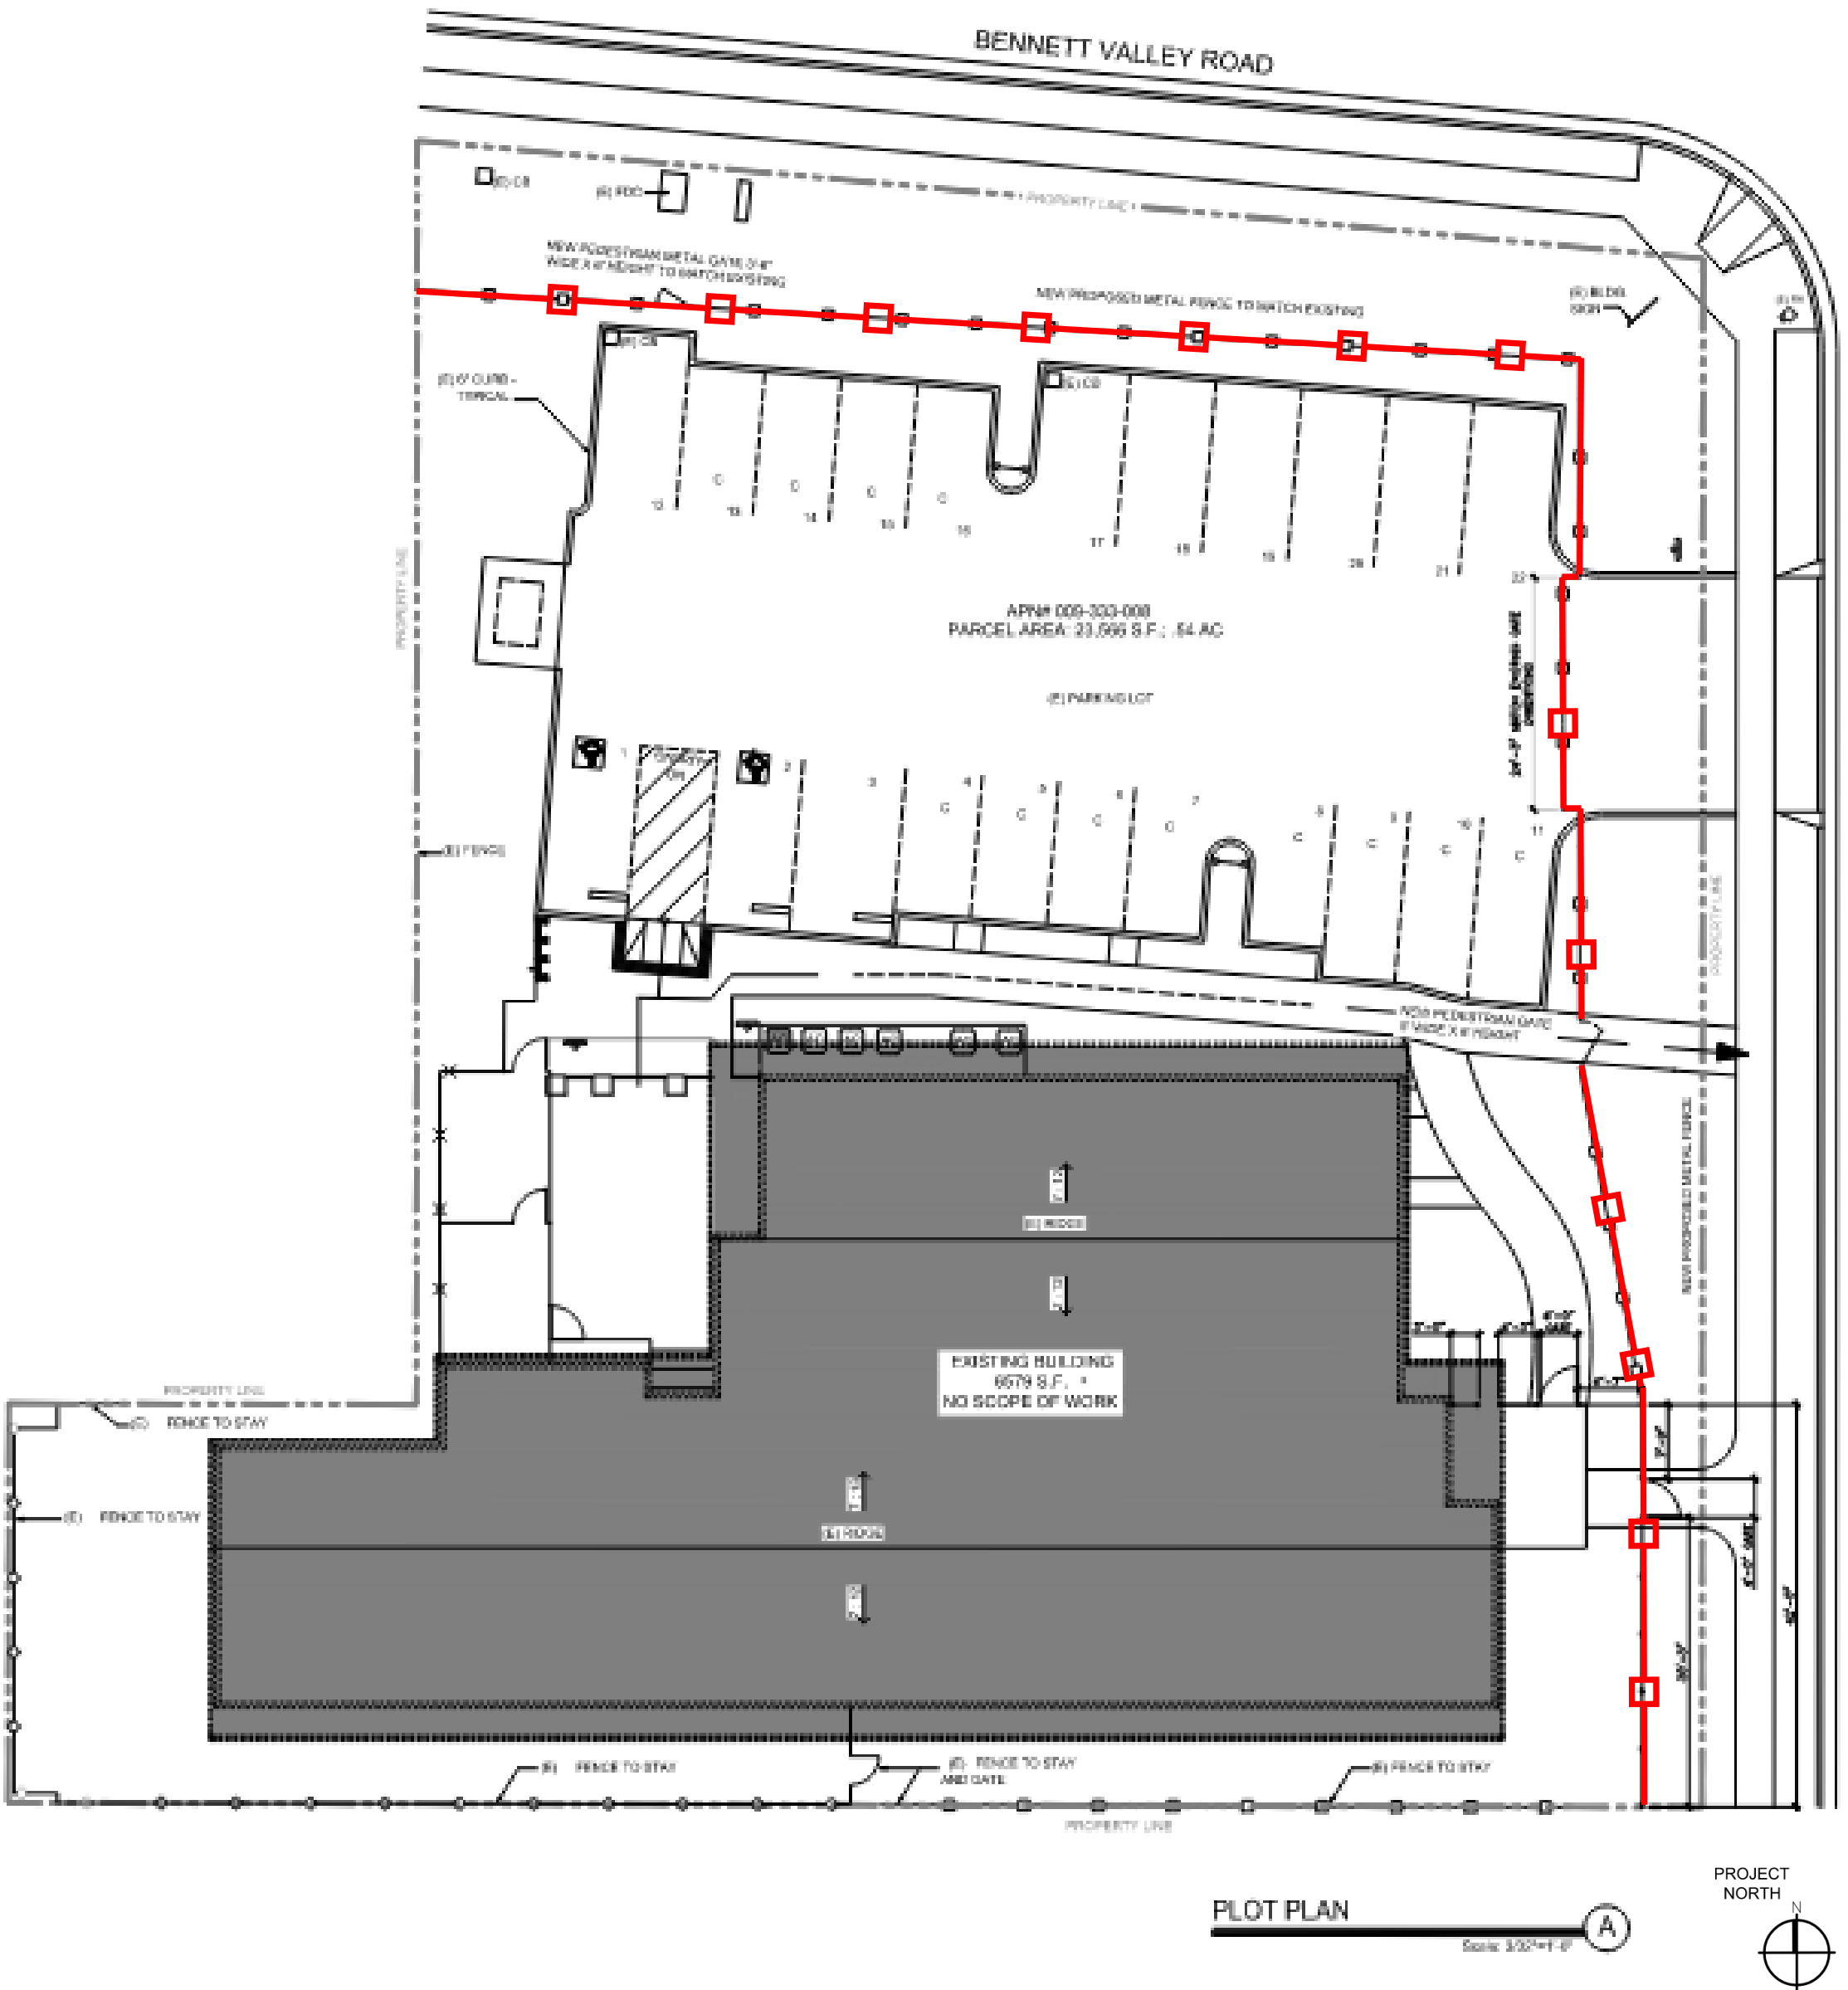

EXISTING CHAIN-LINK FENCE  TO BE REMOVE

GRAND AVE.

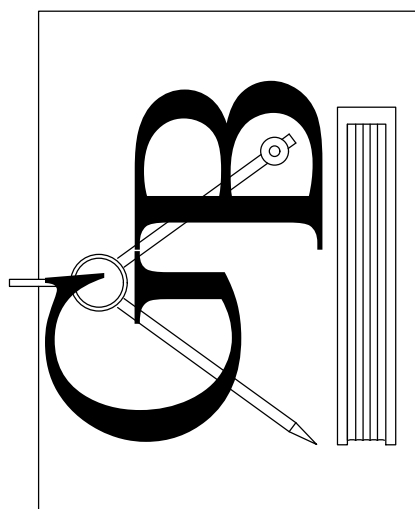

Gustavo Barrios
Designer
Richmond, CA
Cell (510) 931-8301

RELEASE STATUS	DATE
☐ CLIENT REVIEW	
☐ PLAN CHECK	
☐ CONSTRUCTION	

REVISIONS	
1	
2	
3	
4	
5	
6	

Project: **NINO FENCE**
PARKING LOT FENCING
Phone # (707) 580-4796
730 BENNETT ST.
SANTA ROSA, CA

Sheet Title:	
COLOR PHOTOGRAPHS OF THE SITE	
Date:	10/16/2025
Project #	20250721
Sheet No.:	

SITE