


New Service Building


Hansel Ford of Santa Rosa

0000 Wiljan Court


Santa Rosa, CA

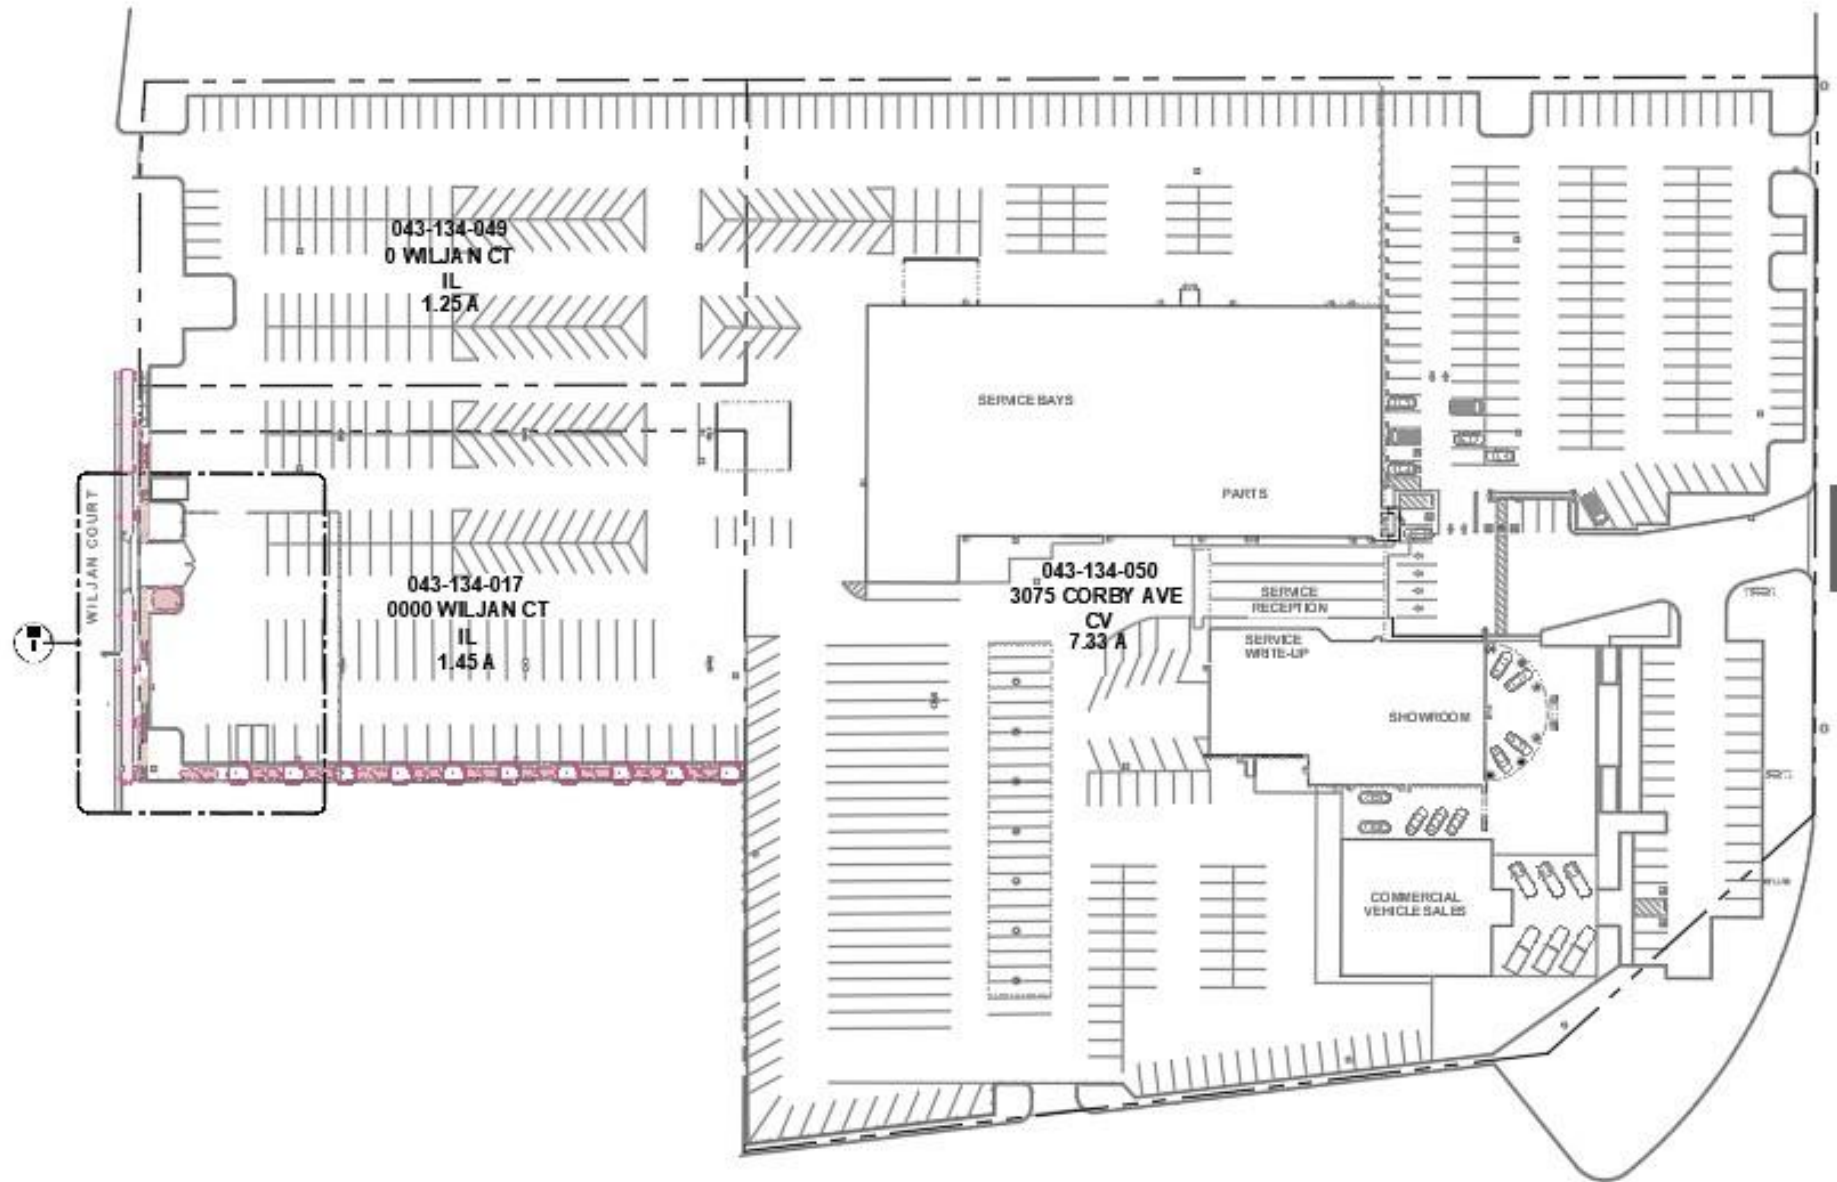

EXISTING SITE PLAN

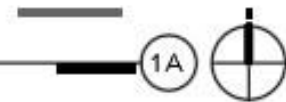

1A

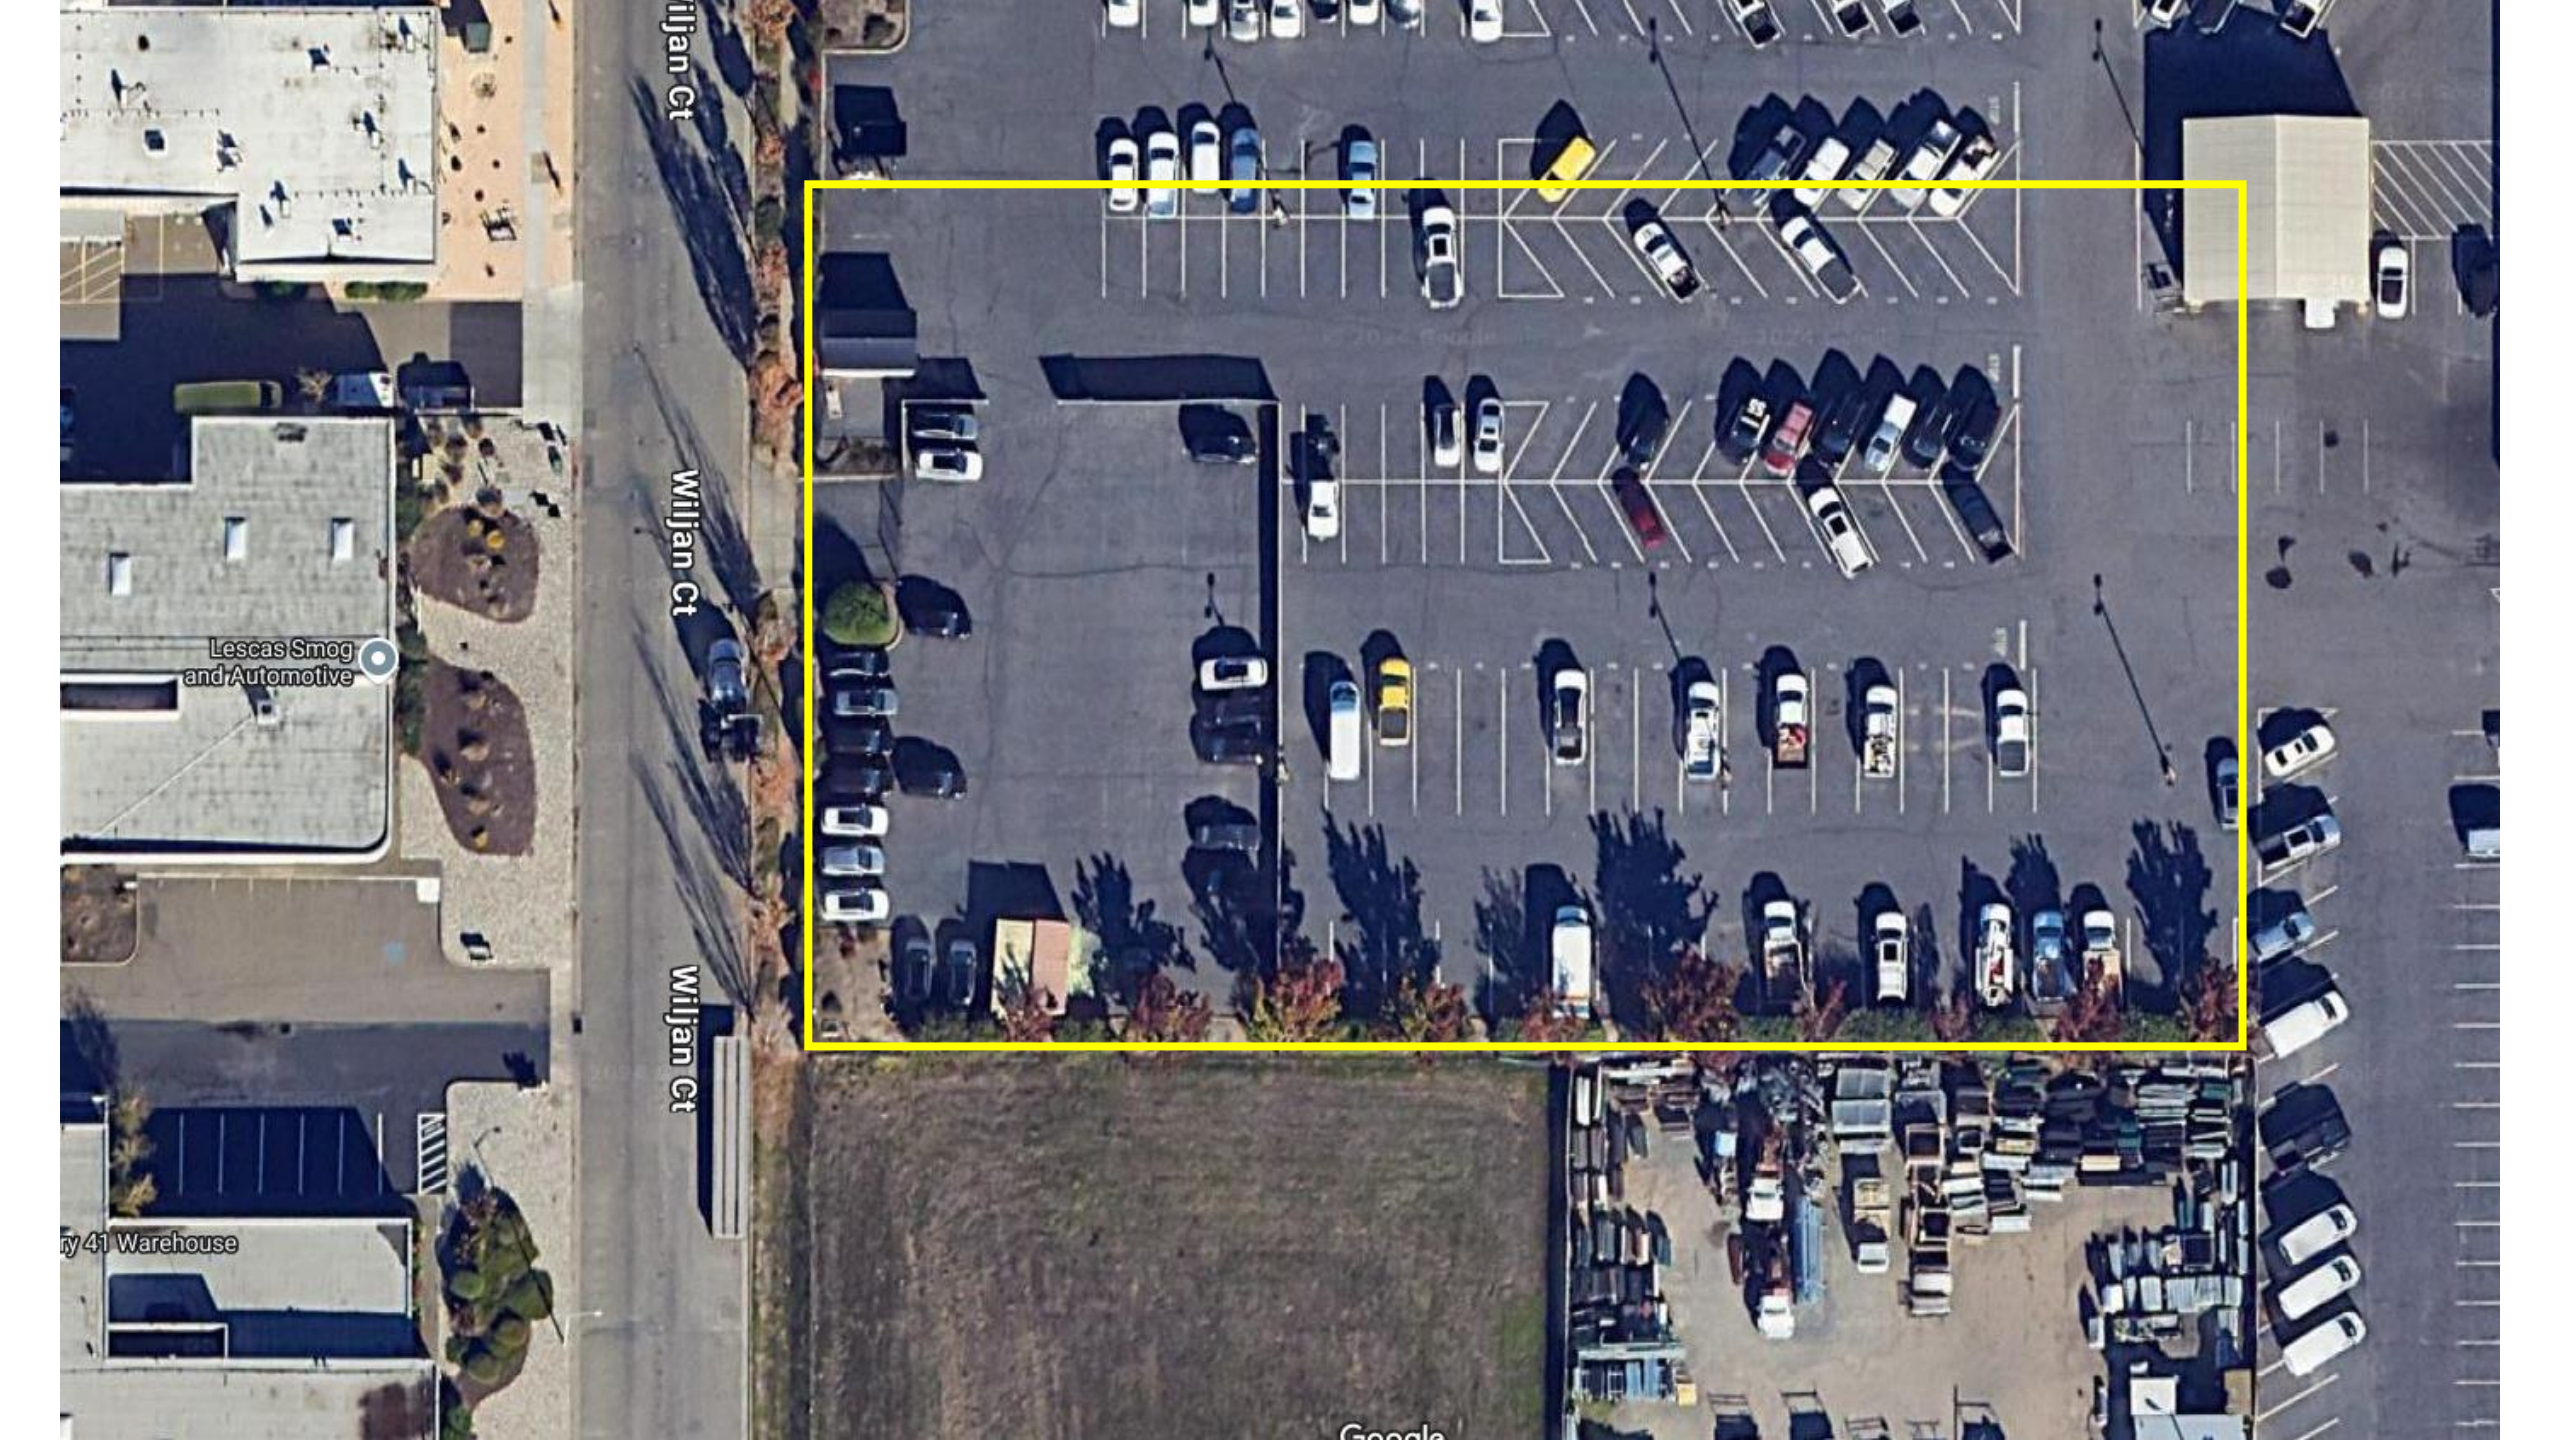

Wiljan Ct

Wiljan Ct

Wiljan Ct

Lescas Smog and Automotive

ty 41 Warehouse


Google






Wilson Ct

35

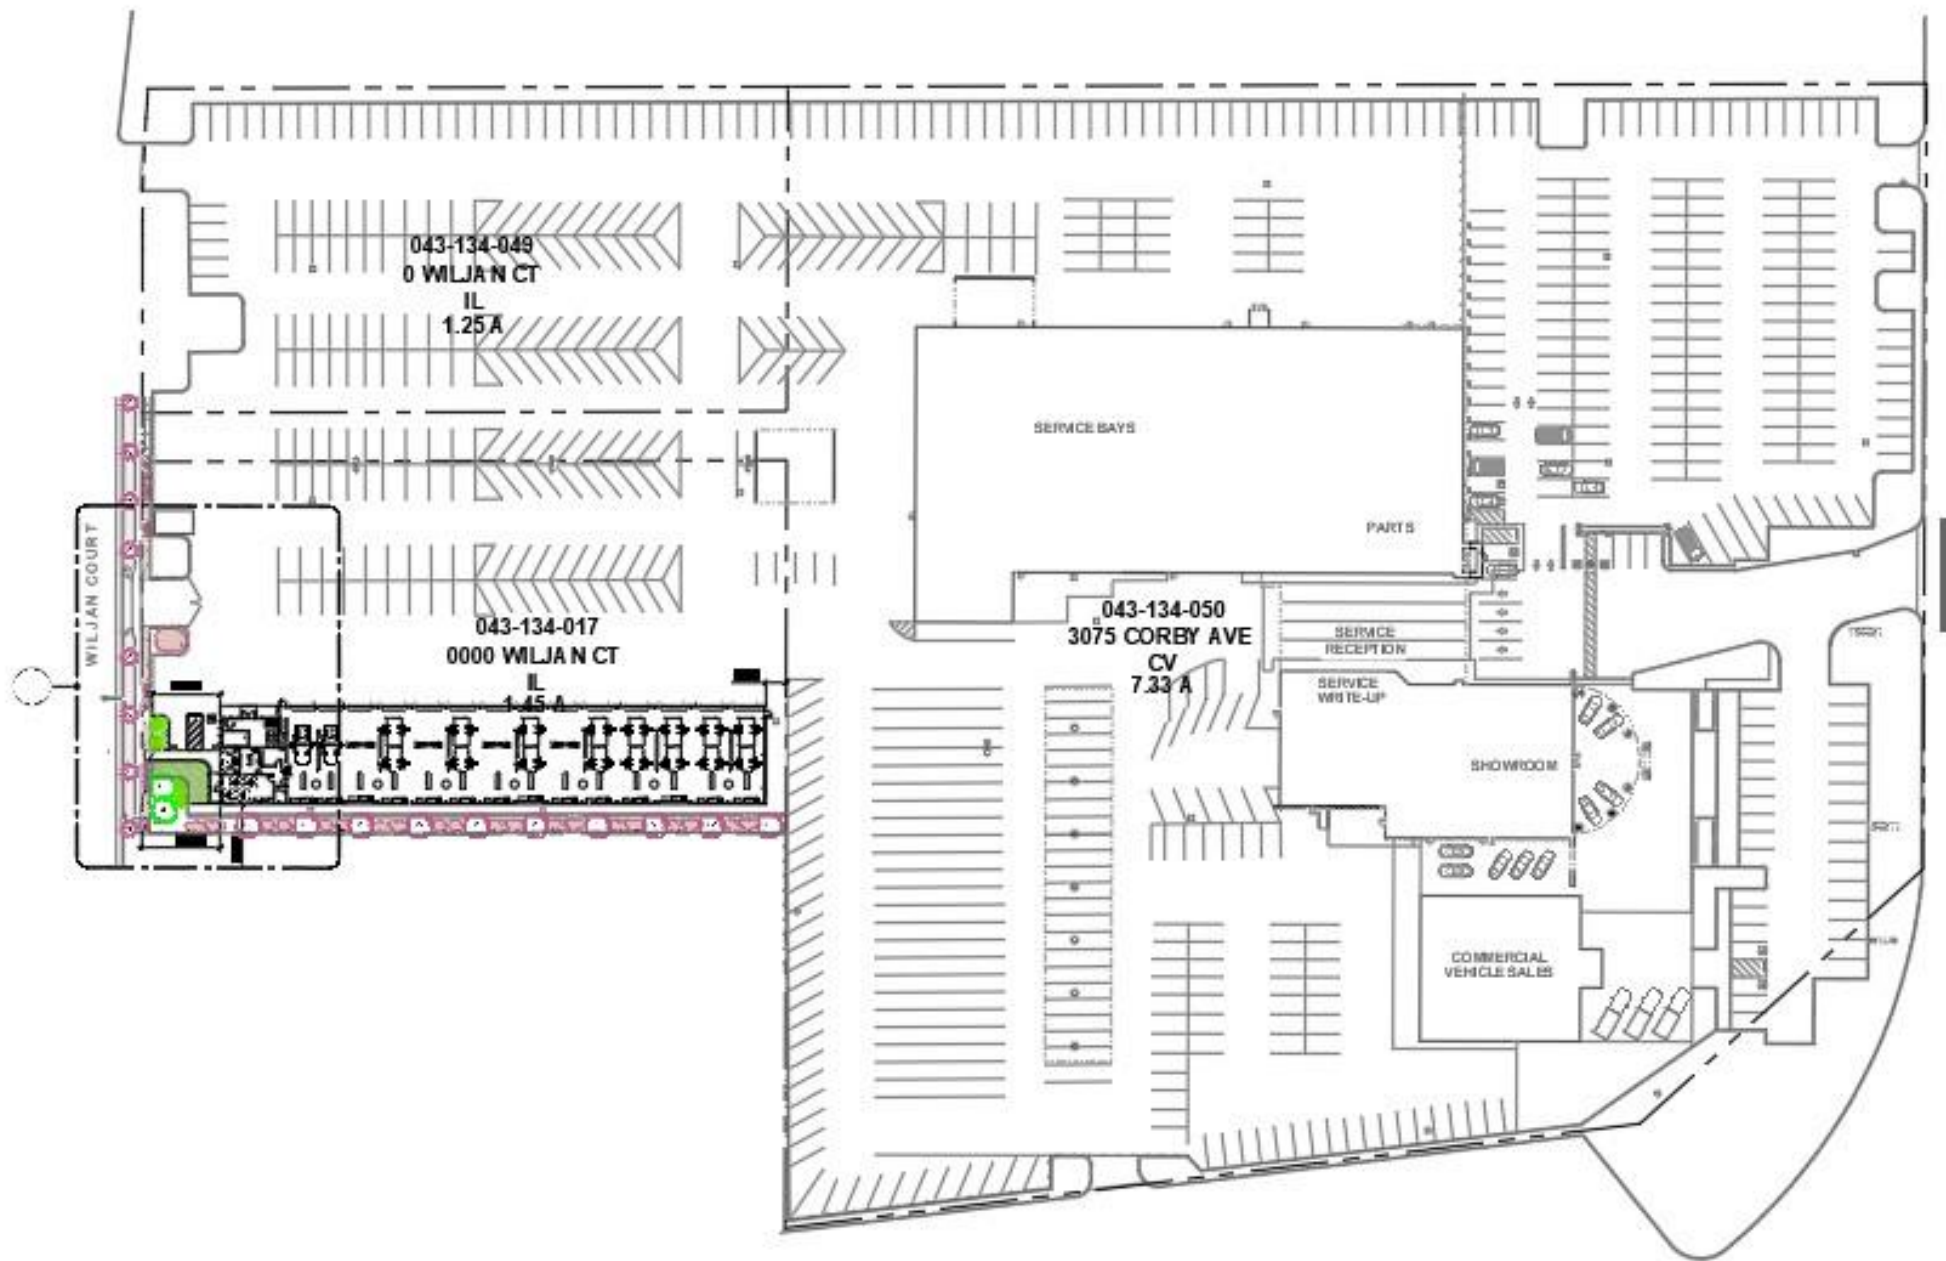

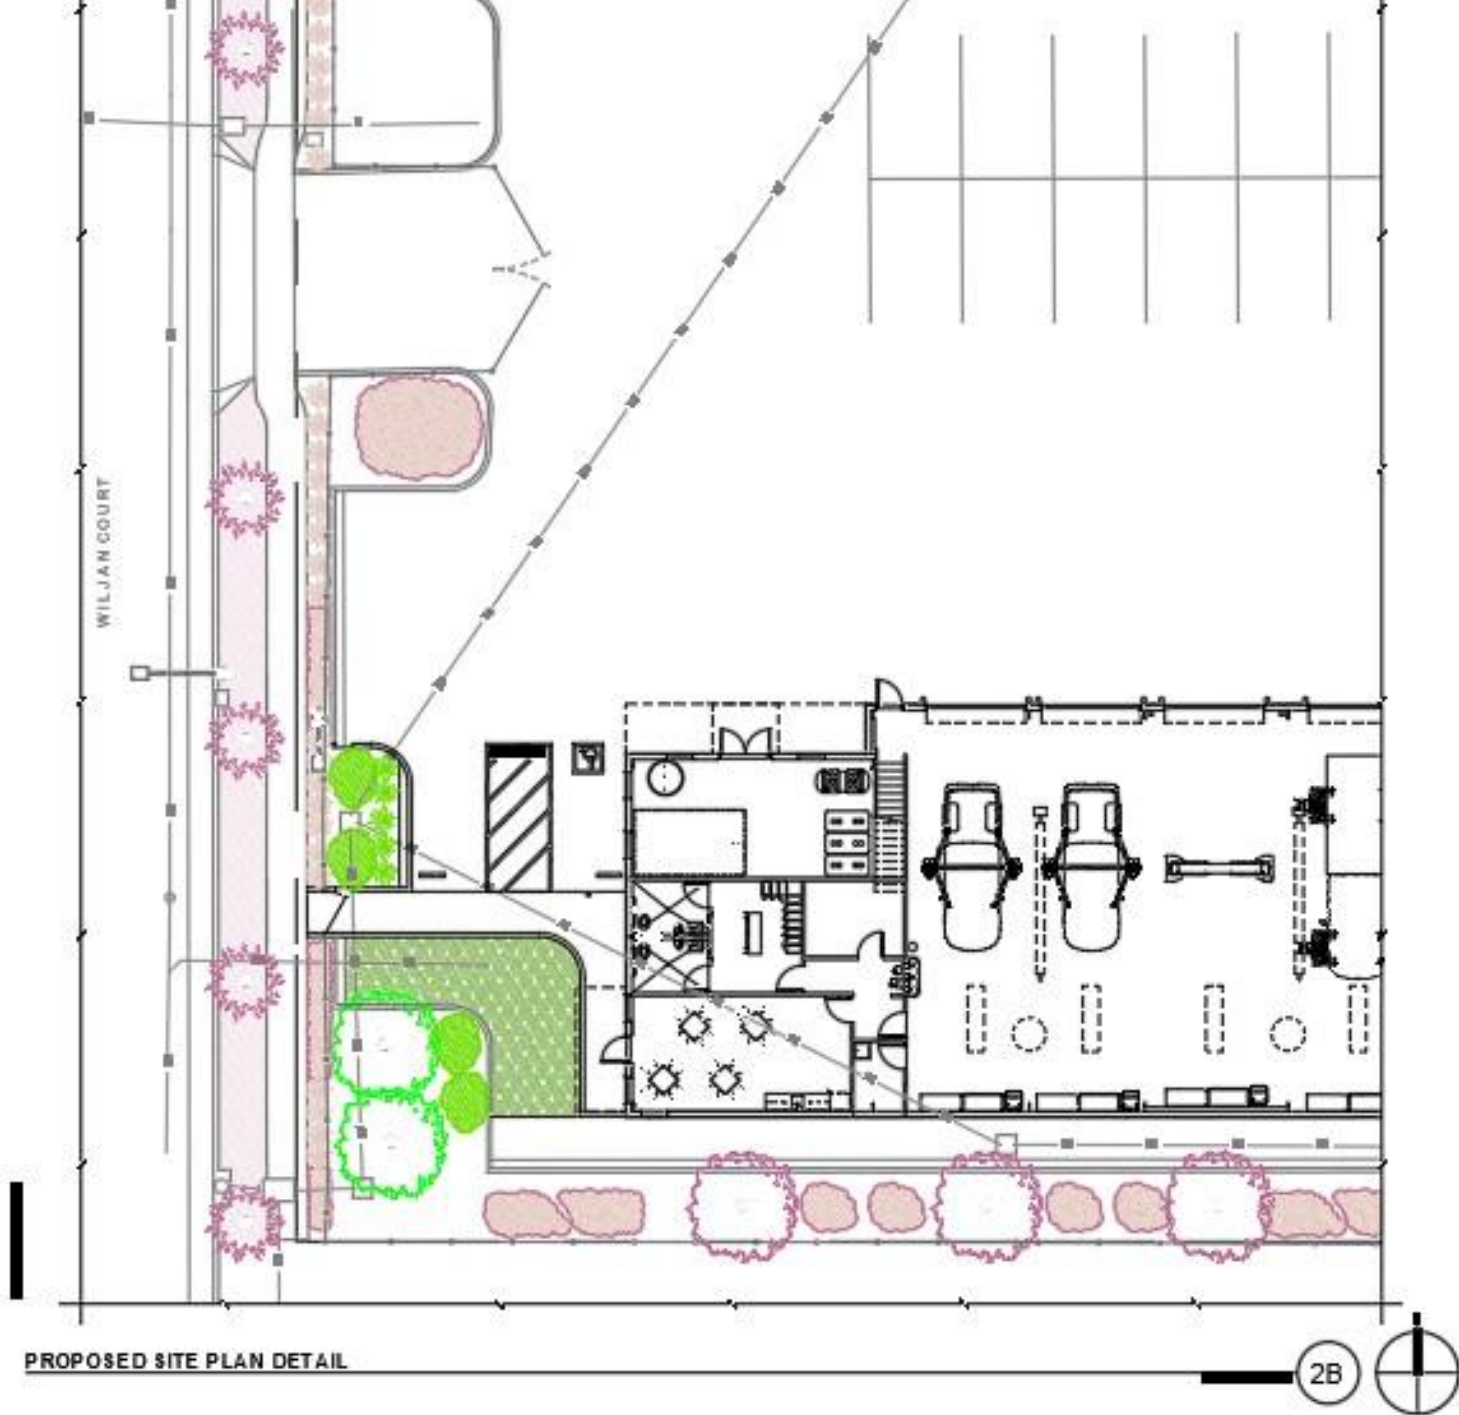


Landscape Palette


- Trees – Crape Myrtle, Western Redbud, Box Elder
- Shrubs – New Zealand Flax, Pittosporum, Butterfly Iris



Low Impact
Development –
Vegetated swale or
bioretention planter

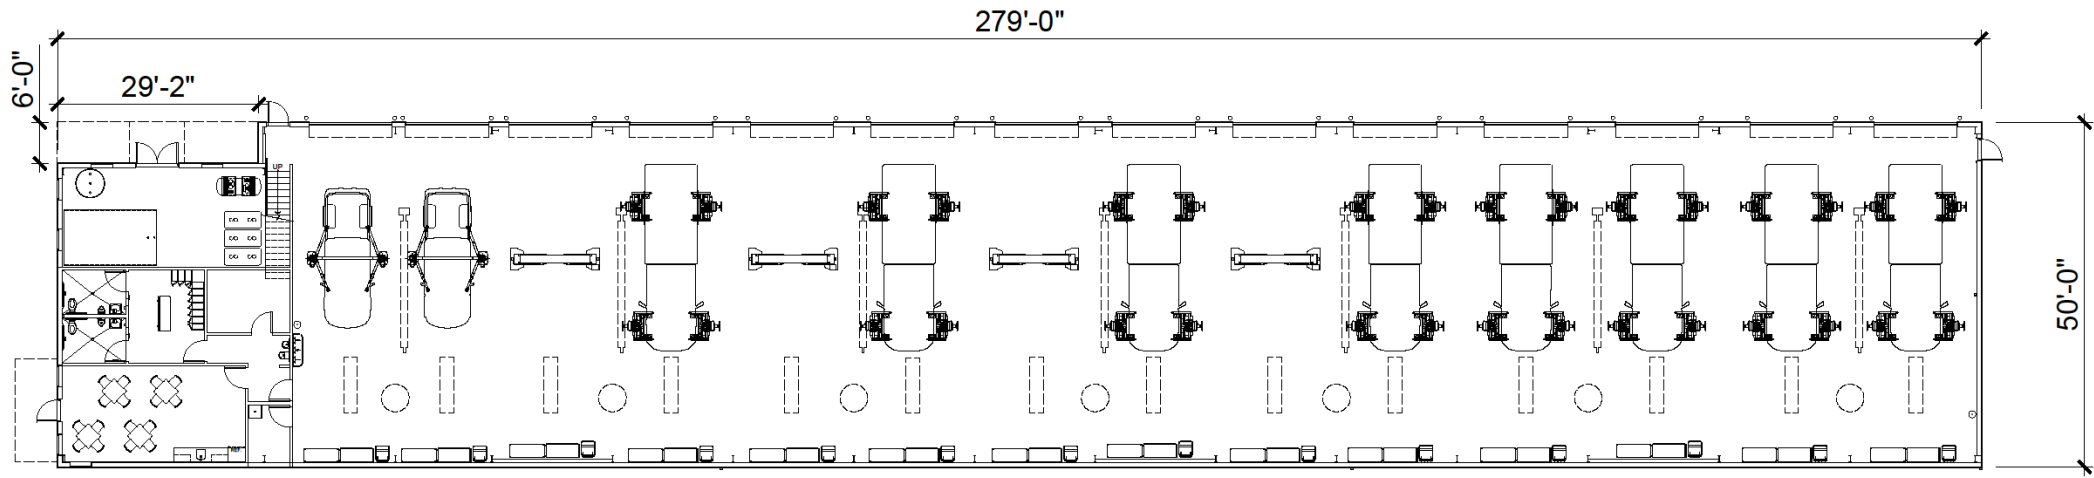

MAIN FLOOR

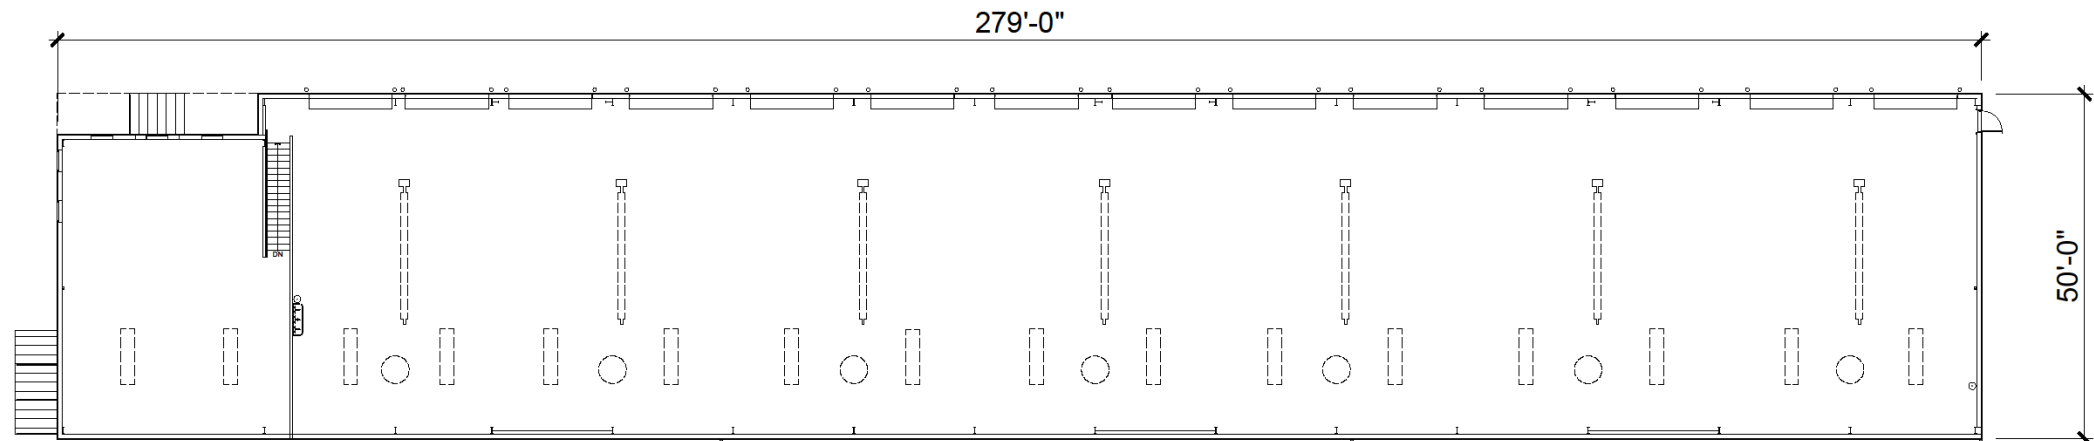

MEZZANINE





