



 1 NEIGHBORHOOD CONTEXT MAP
A0.1 1" = 150'

POST OFFICE @ 1000 CODDINGTOWN CENTER



1000 CODDINGTOWN CENTER, SANTA ROSA, CA 95401


DATE: JANUARY 30, 2024

WIX JOB #: 2302.01

4853 OLD REDWOOD HIGHWAY, SANTA ROSA, CA 95403 - (707) 576-7766

A0.1



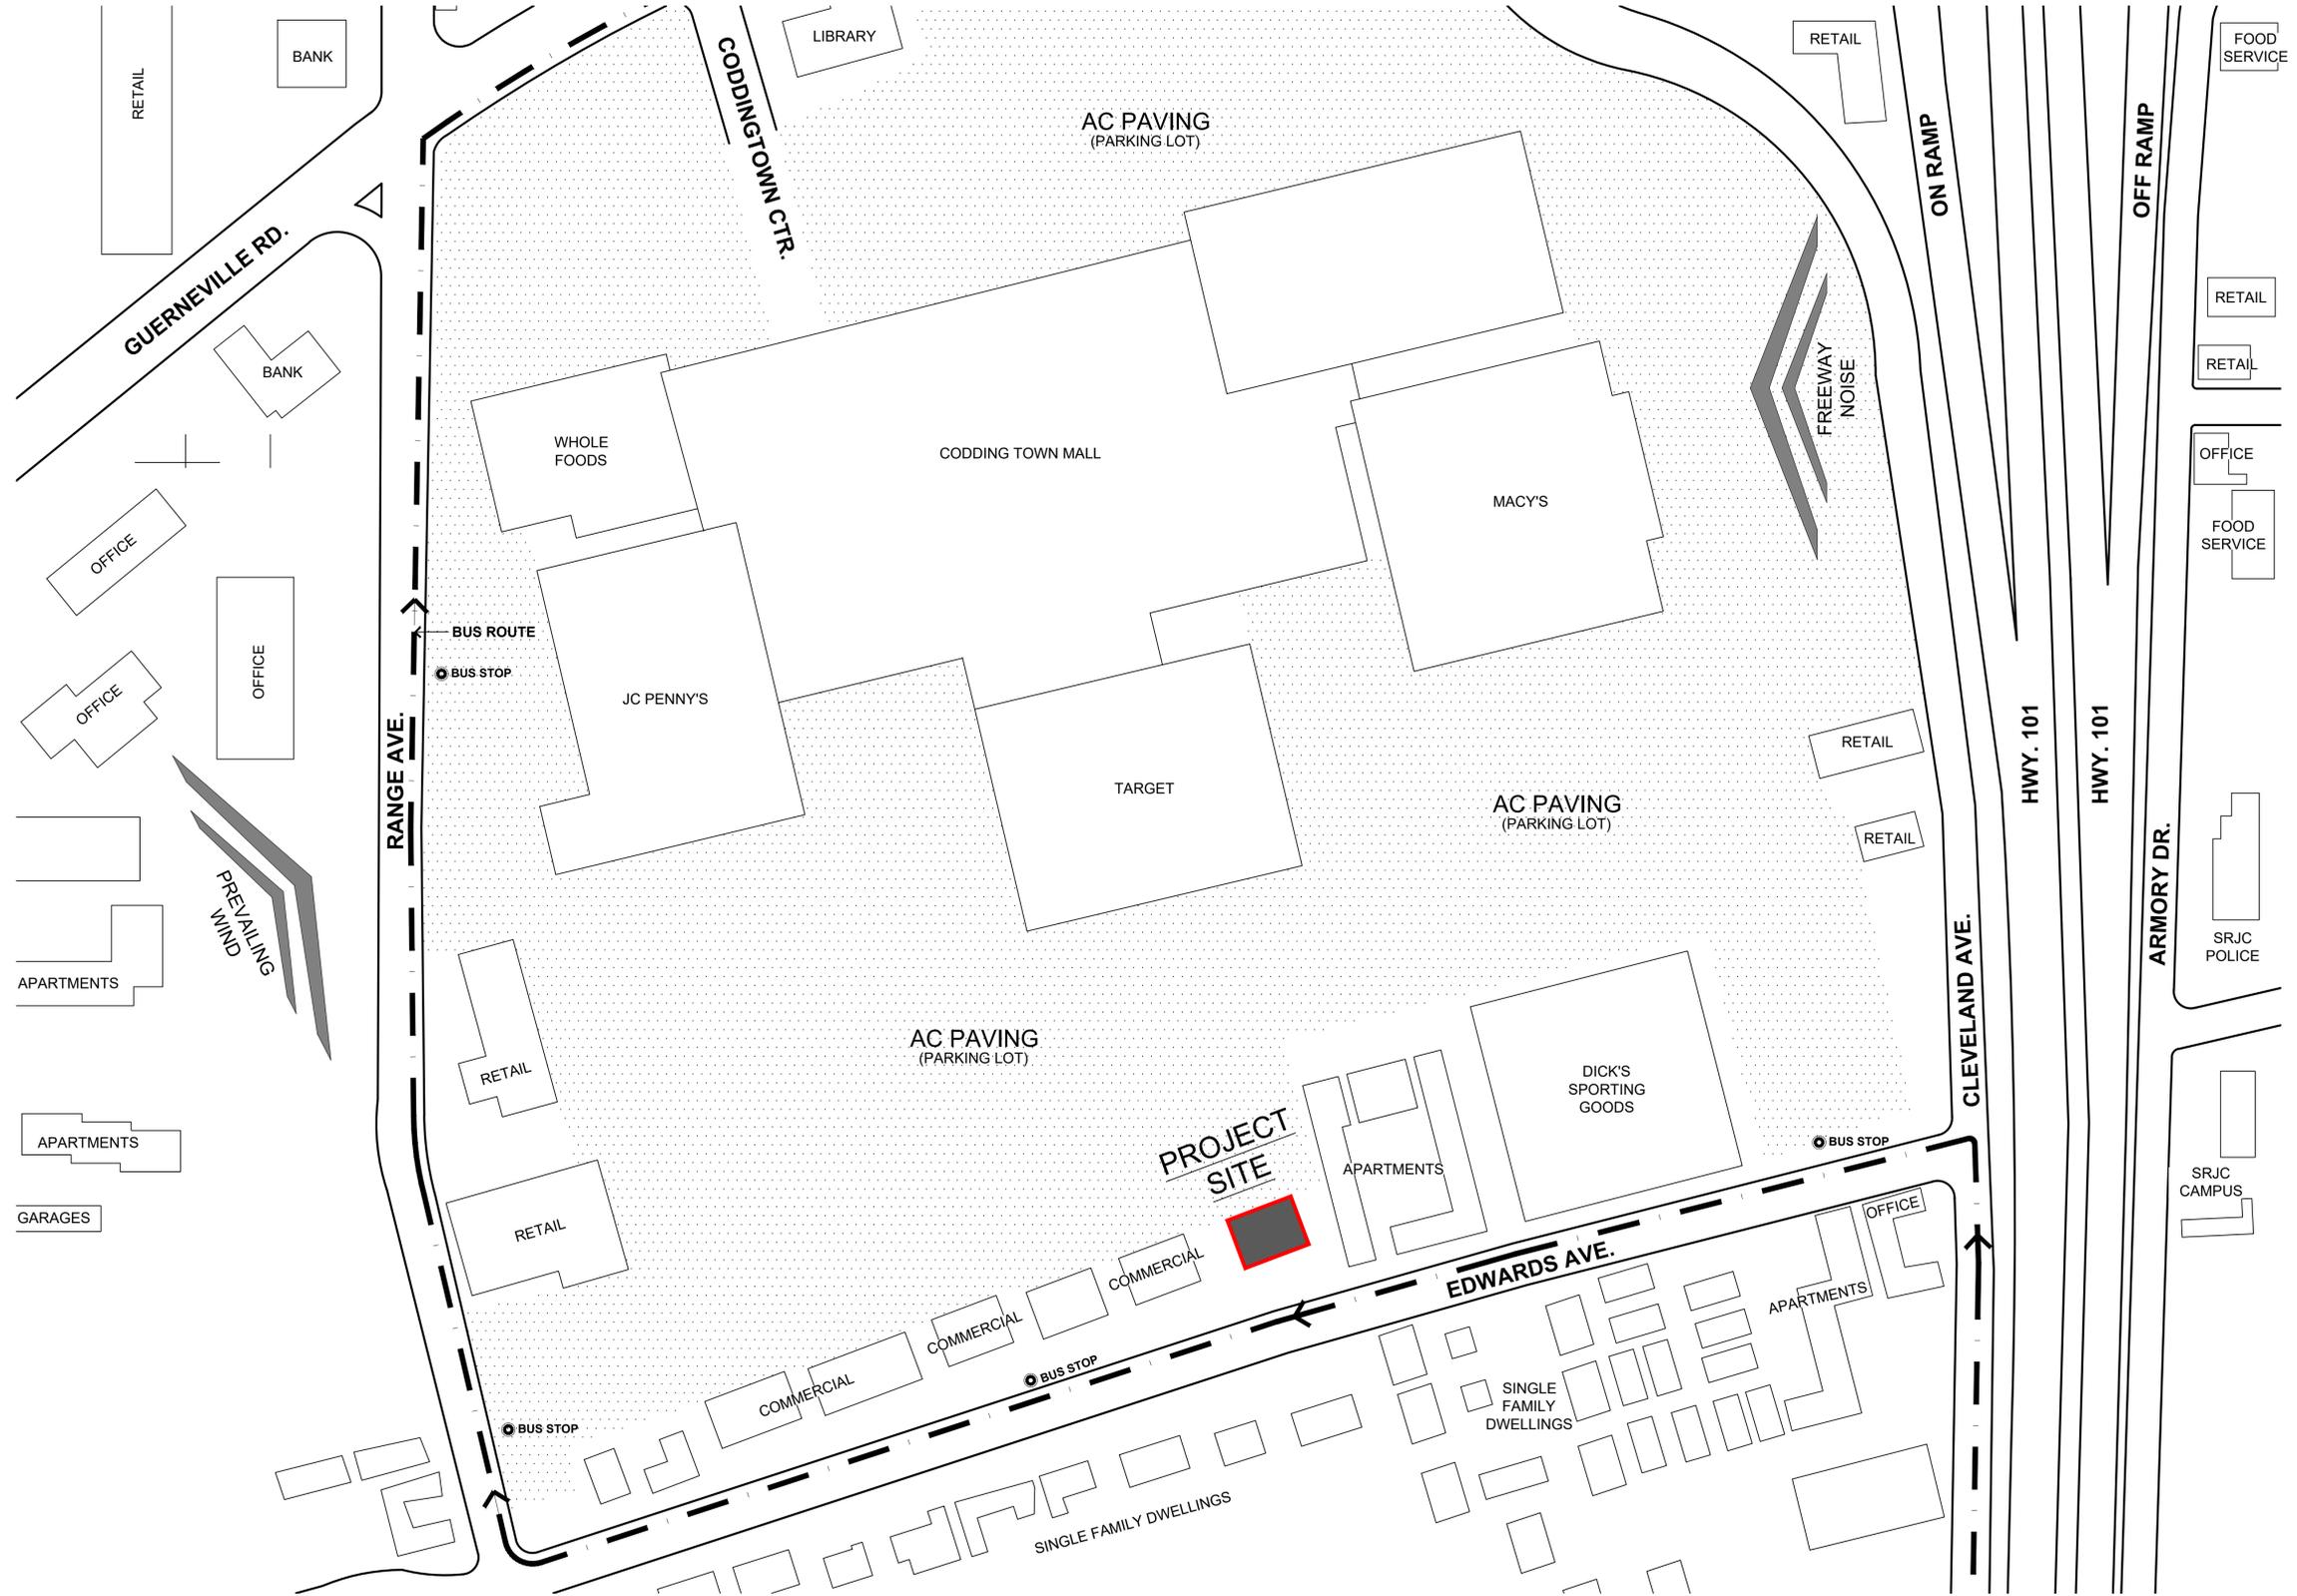

1 SITE ANALYSIS MAP
A0.2 1" = 100'

POST OFFICE @ 1000 CODDINGTON CENTER



1000 CODDINGTON CENTER, SANTA ROSA, CA 95401

DATE: JANUARY 30, 2024


WIX JOB #: 2302.01

4853 OLD REDWOOD HIGHWAY, SANTA ROSA, CA 95403 - (707) 576-7766


A0.2



Copyright © 2024 WIX Architecture.

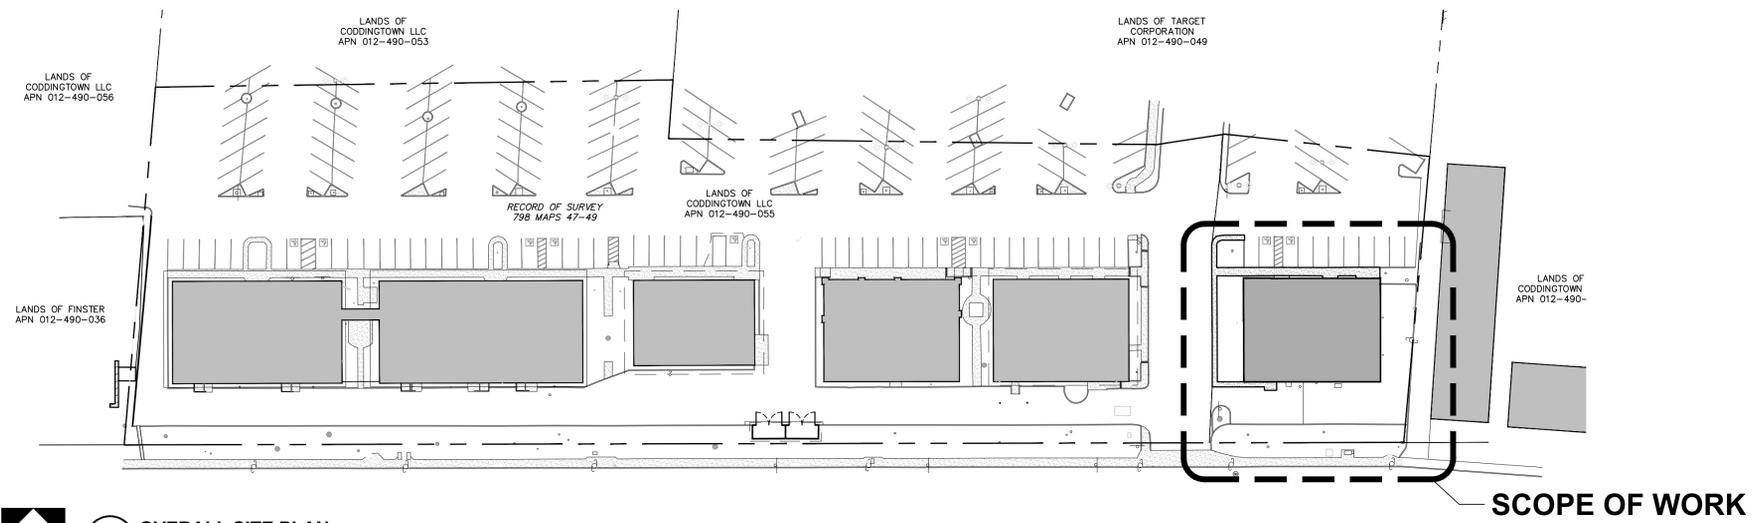

1 OVERALL SITE PLAN
A1.1 1" = 50'-0"

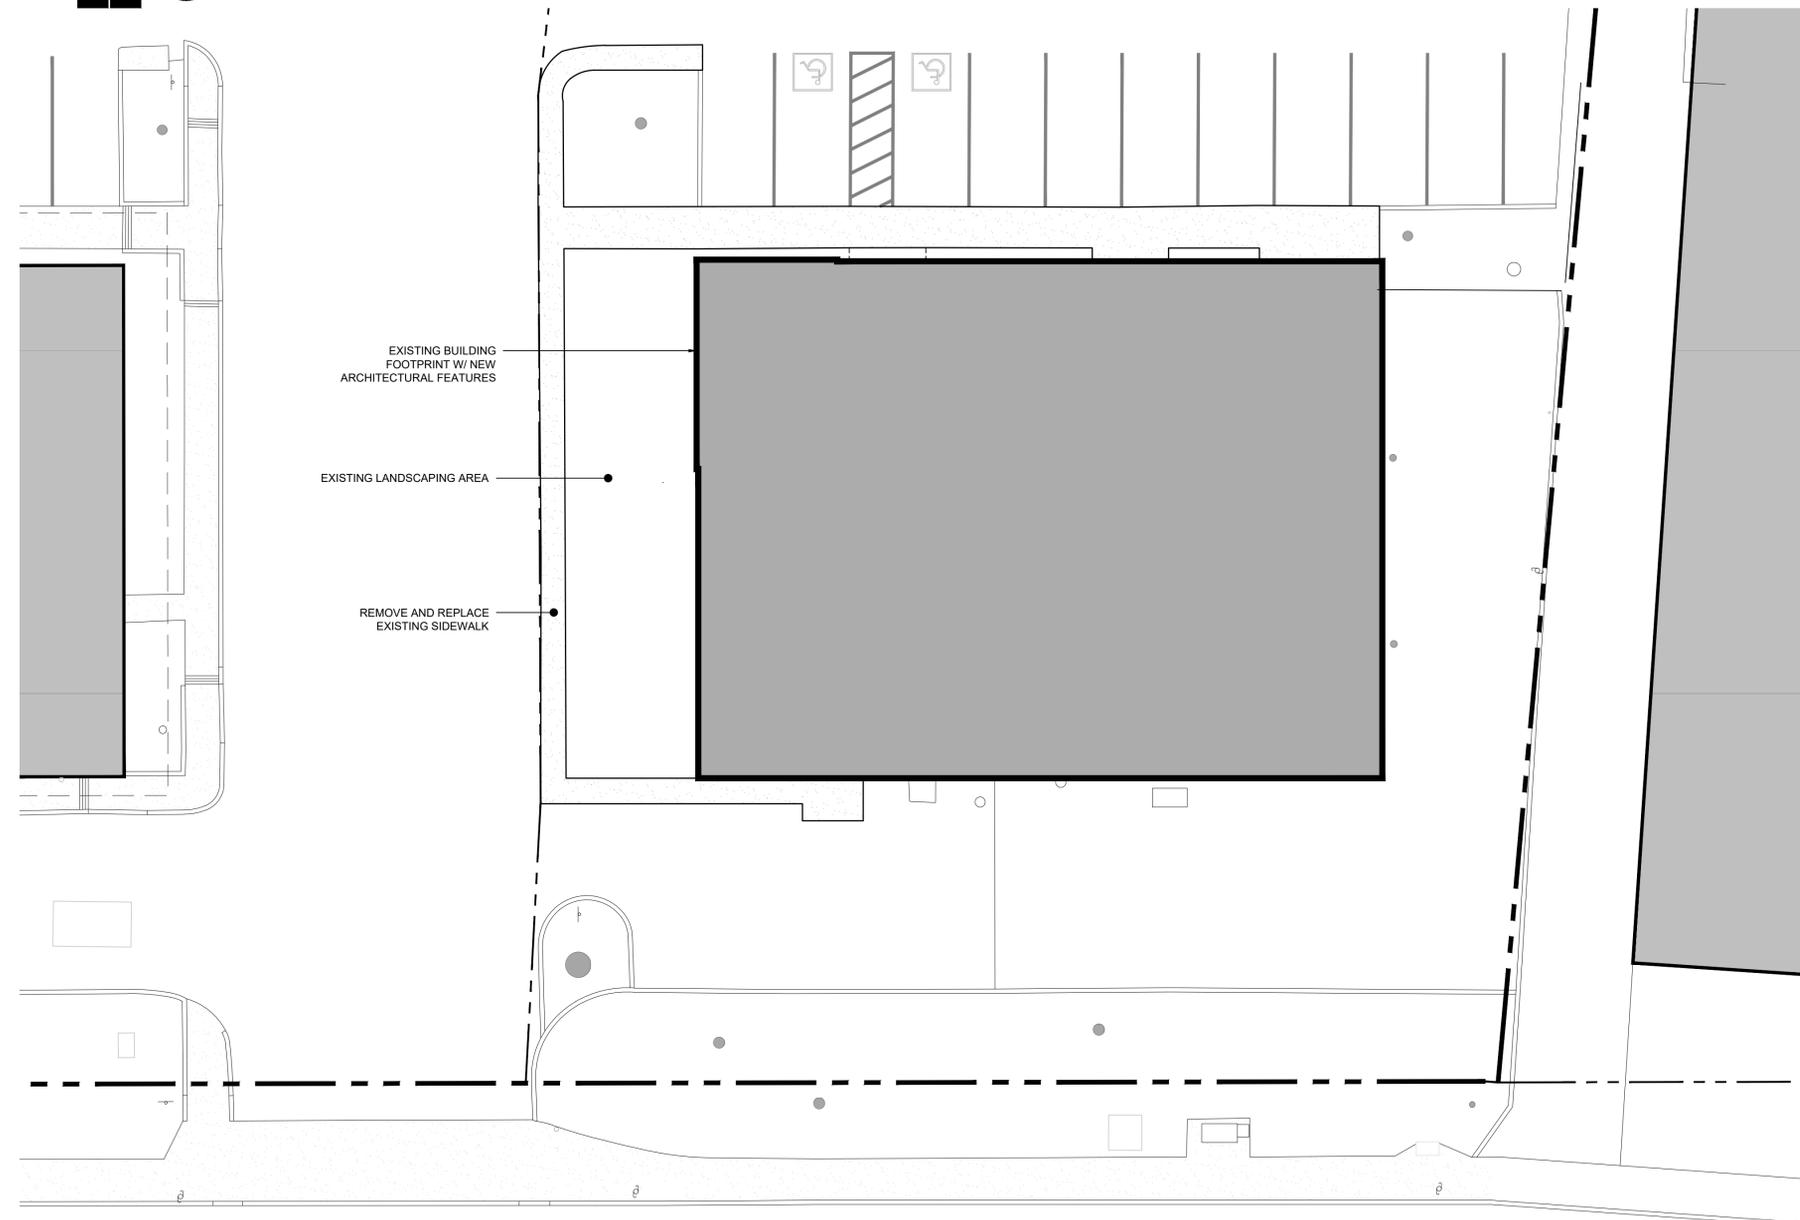


2 ENLARGED SITE PLAN
A1.1 1" = 10'-0"

POST OFFICE @ 1000 CODDINGTOWN CENTER



A1.1



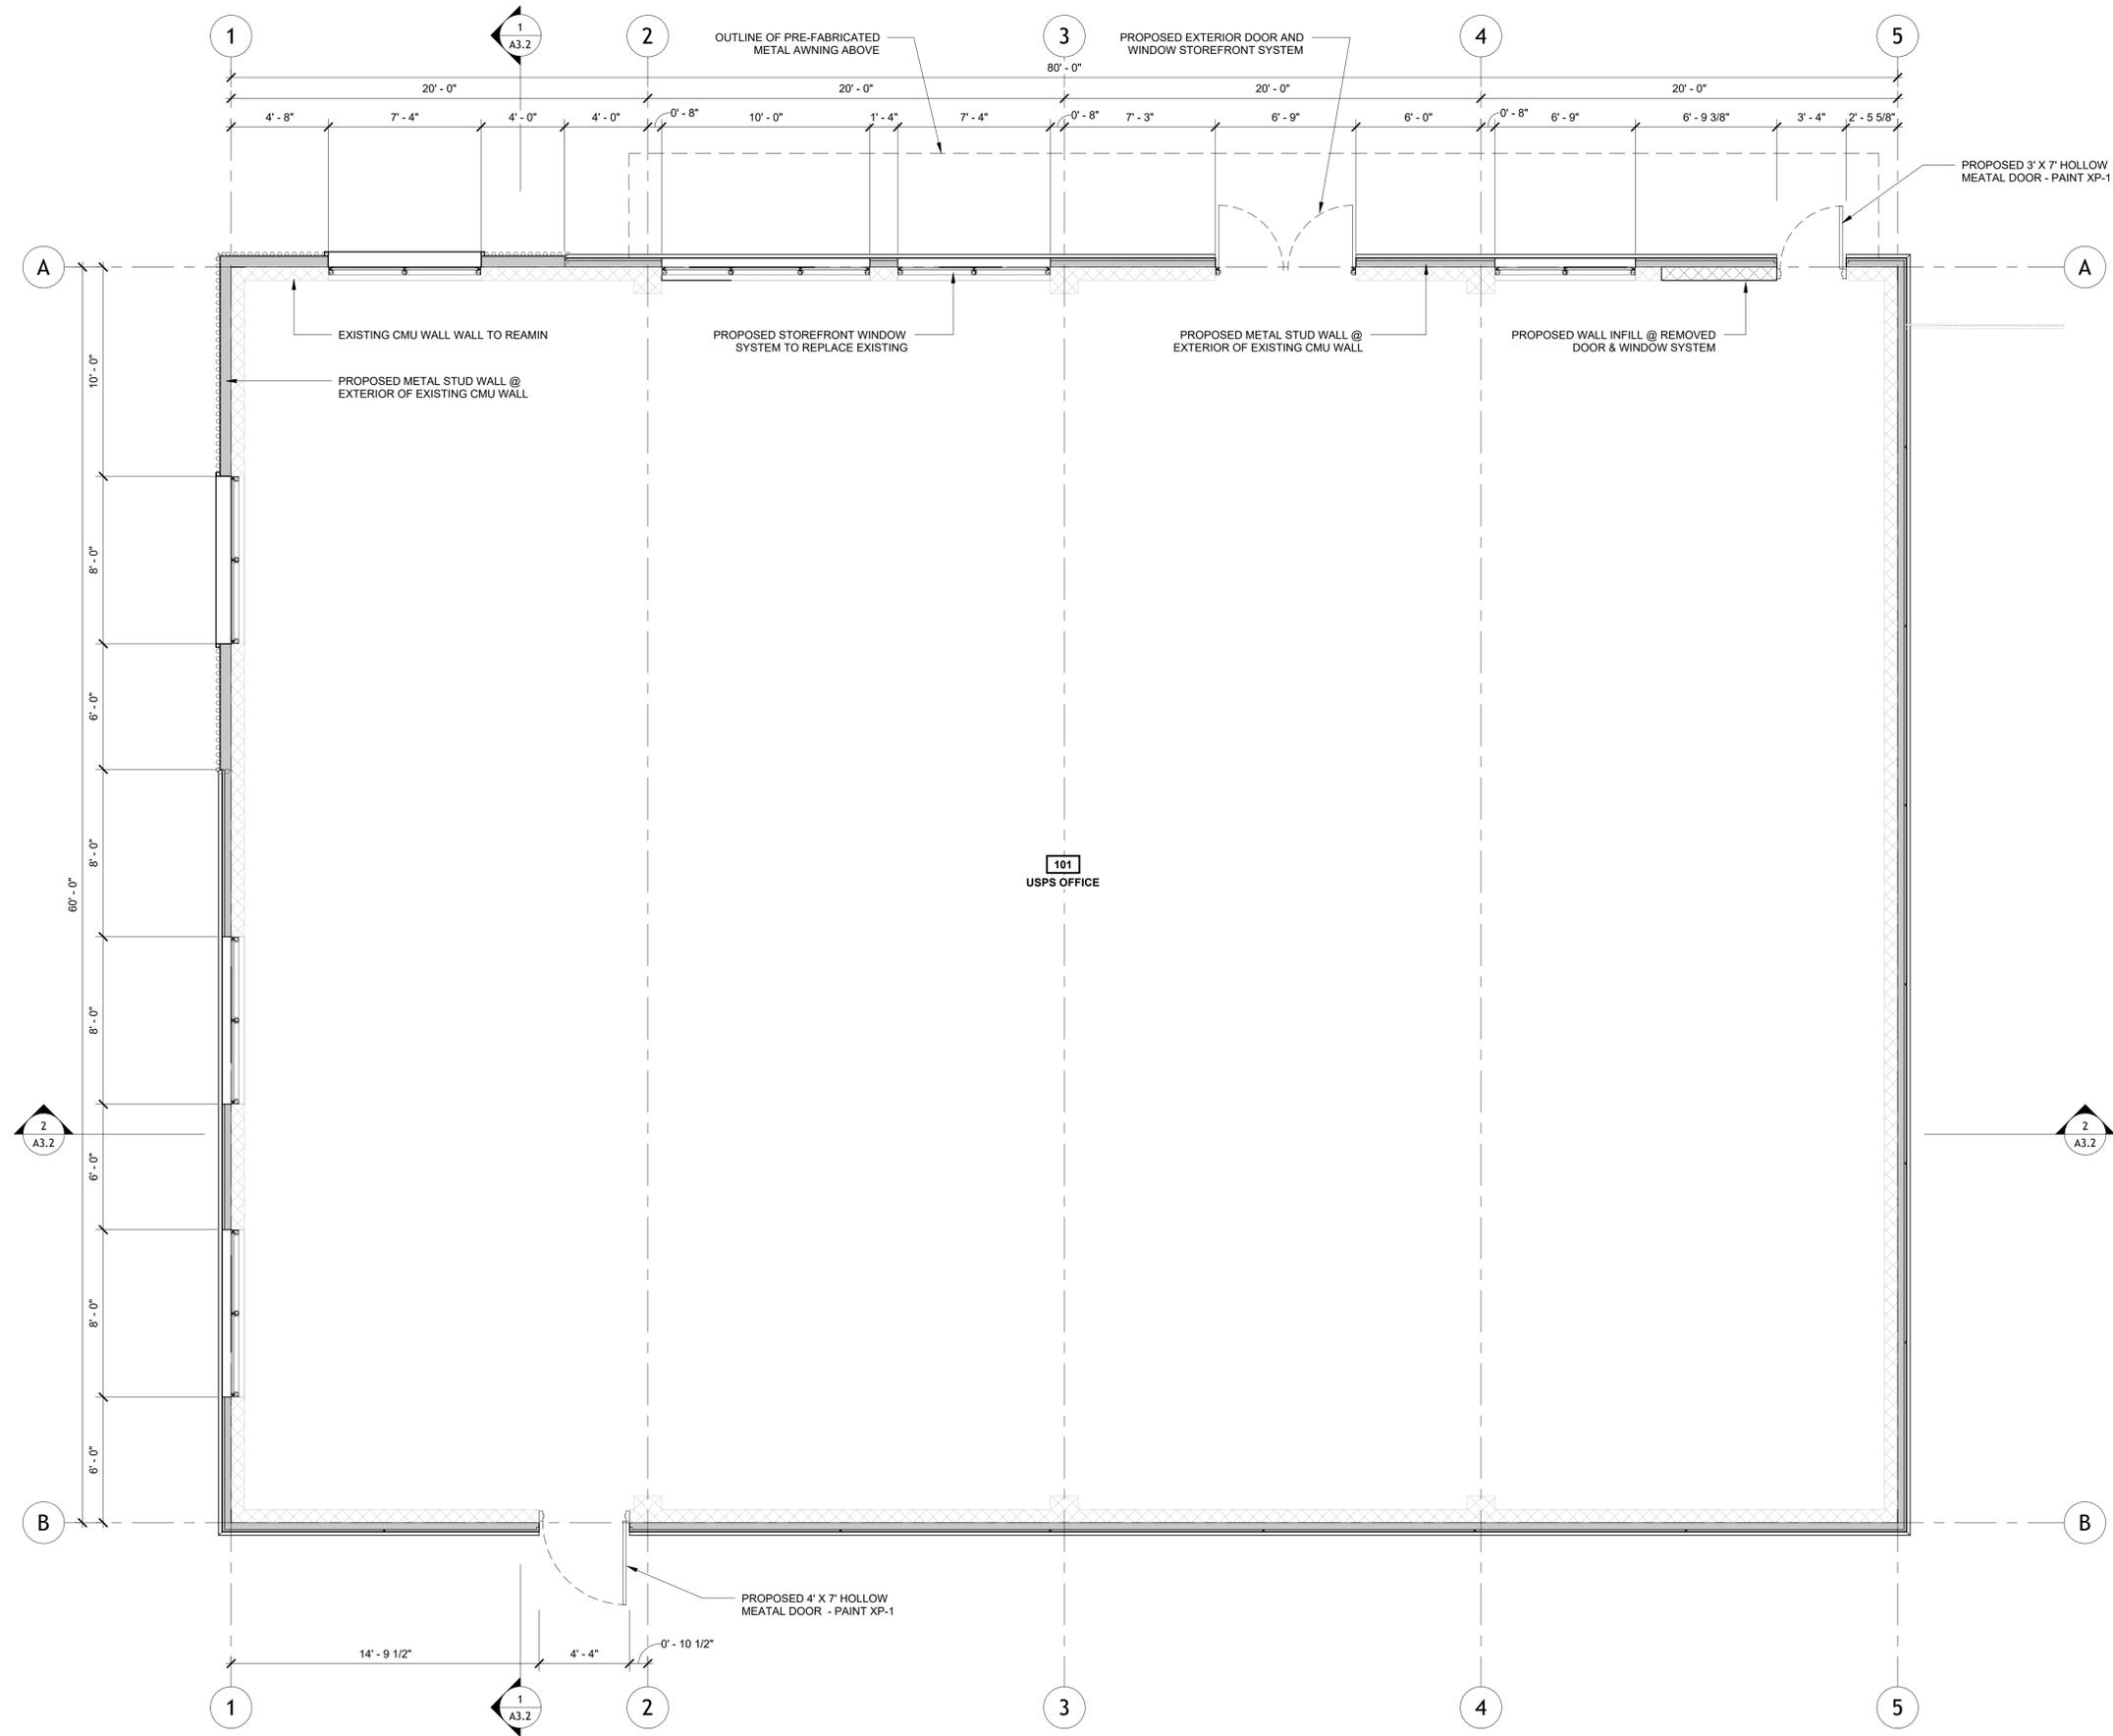

1
A2.1
PROPOSED FLOOR PLAN
1/4" = 1'-0"

POST OFFICE @ 1000 CODDINGTOWN CENTER

1000 CODDINGTOWN CENTER, SANTA ROSA, CA 95401


DATE: JANUARY 30, 2024

WIX JOB #: 2311.01


SANTA ROSA, CA - SAN ANTONIO, TX - (707) 576-7766

A2.1




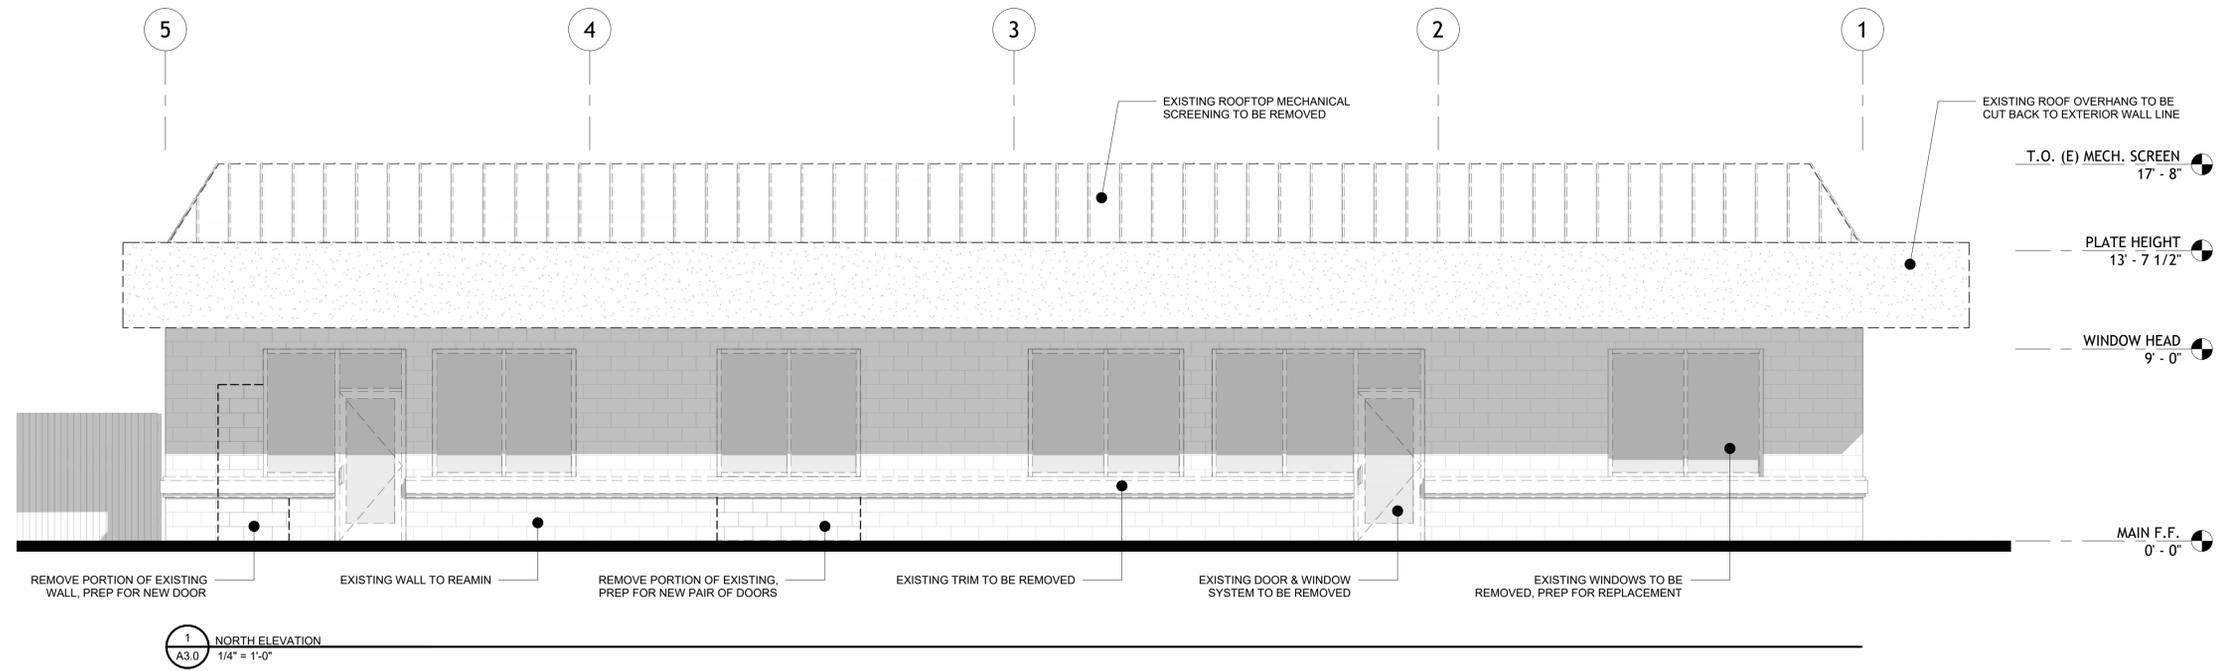


1 NORTH ELEVATION
A3.0 1/4" = 1'-0"

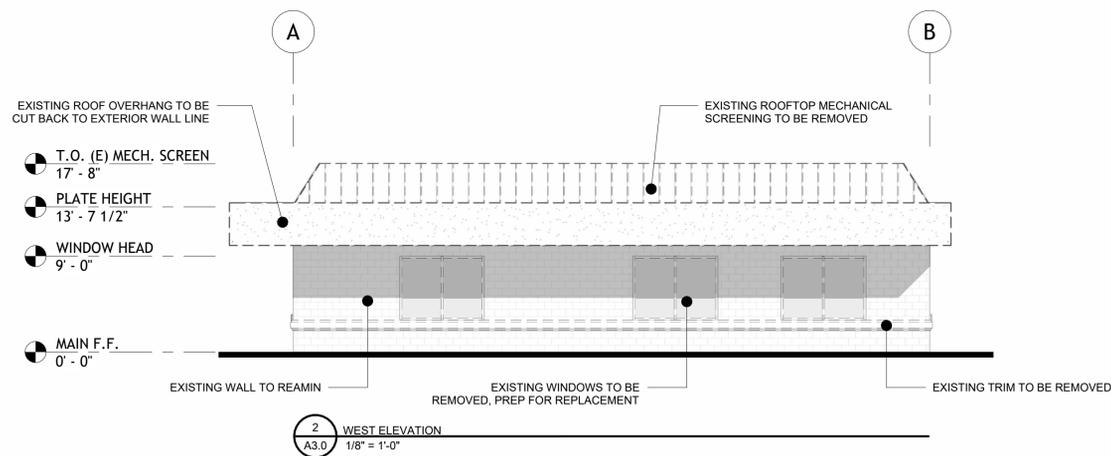


2 WEST ELEVATION
A3.0 1/8" = 1'-0"

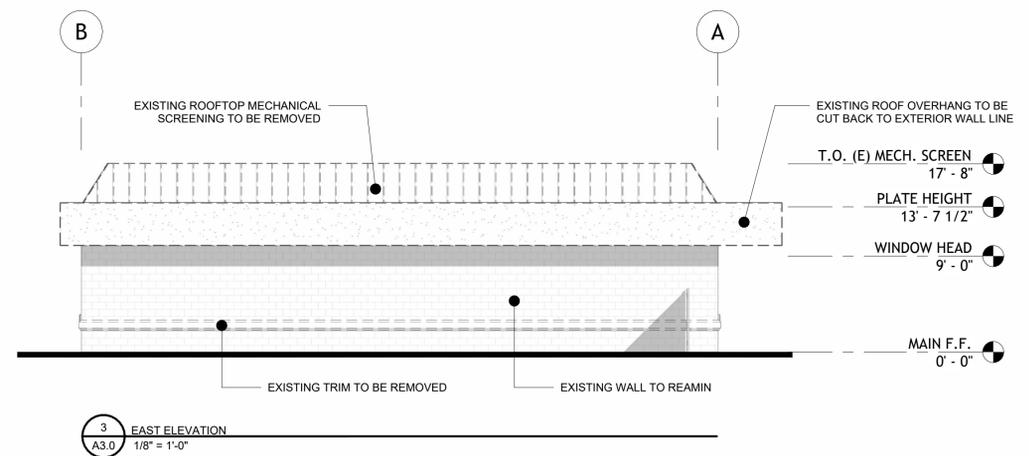


3 EAST ELEVATION
A3.0 1/8" = 1'-0"

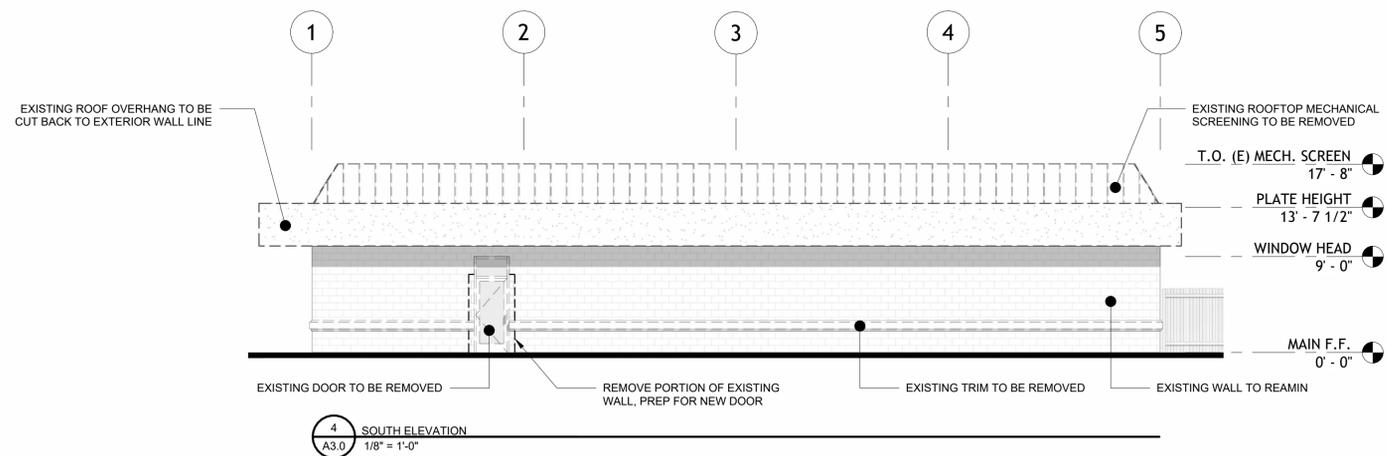


4 SOUTH ELEVATION
A3.0 1/8" = 1'-0"

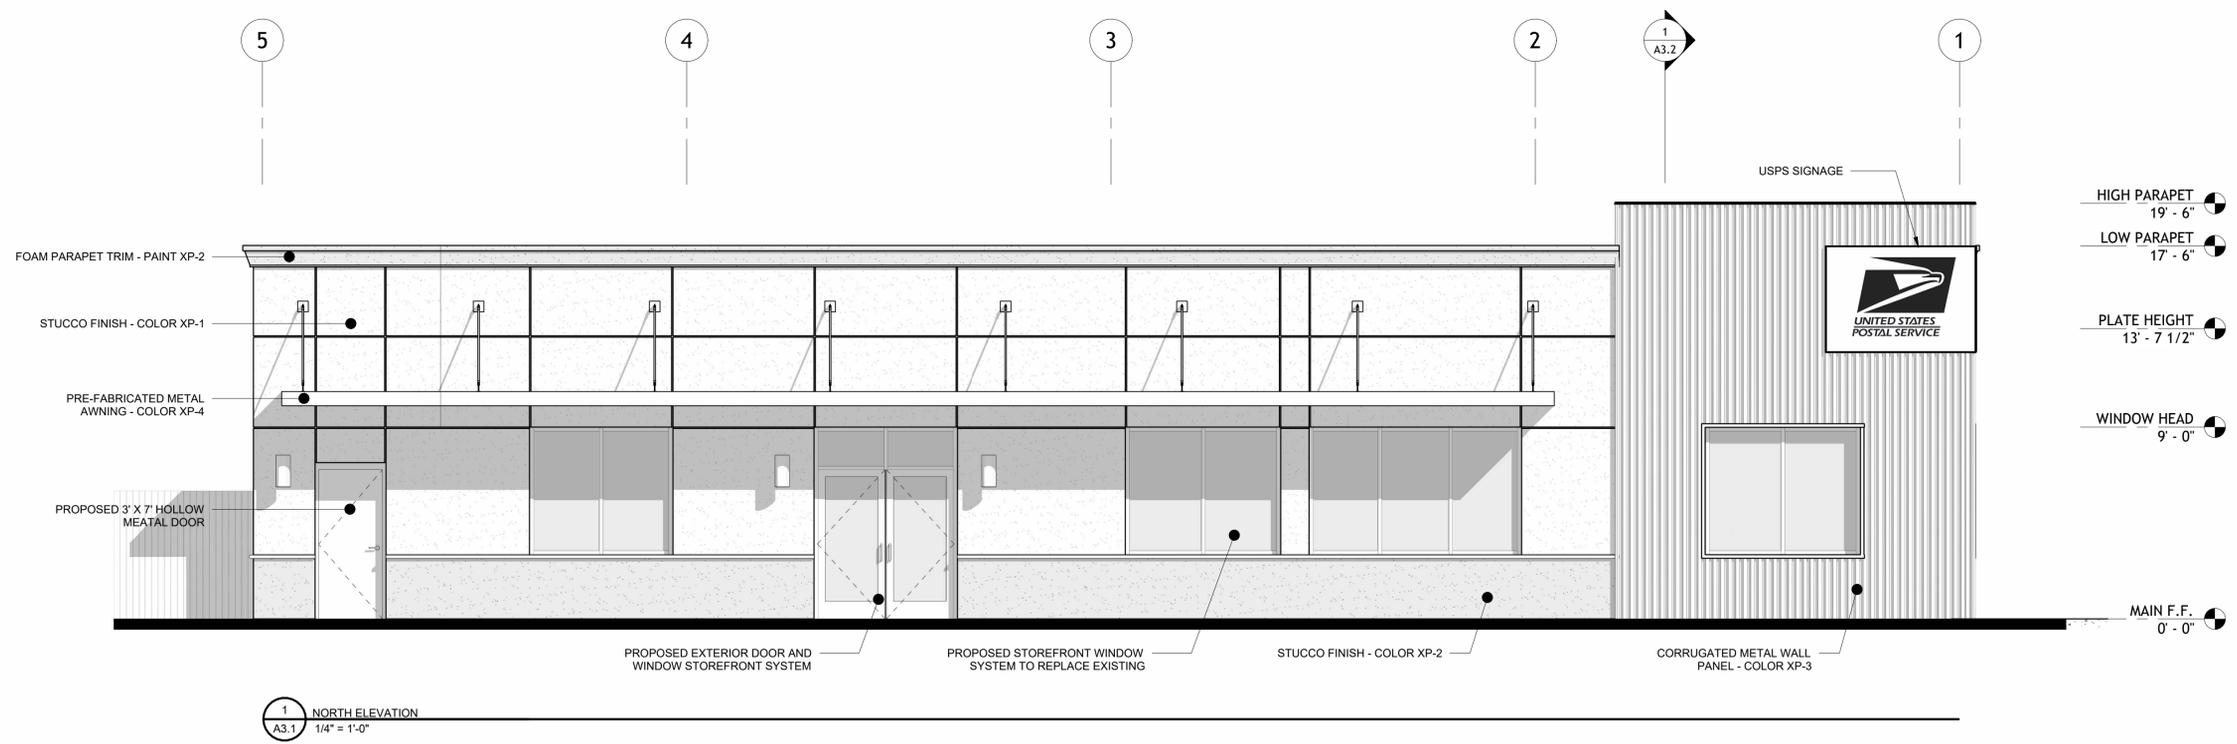


1 NORTH ELEVATION
A3.1 1/4" = 1'-0"

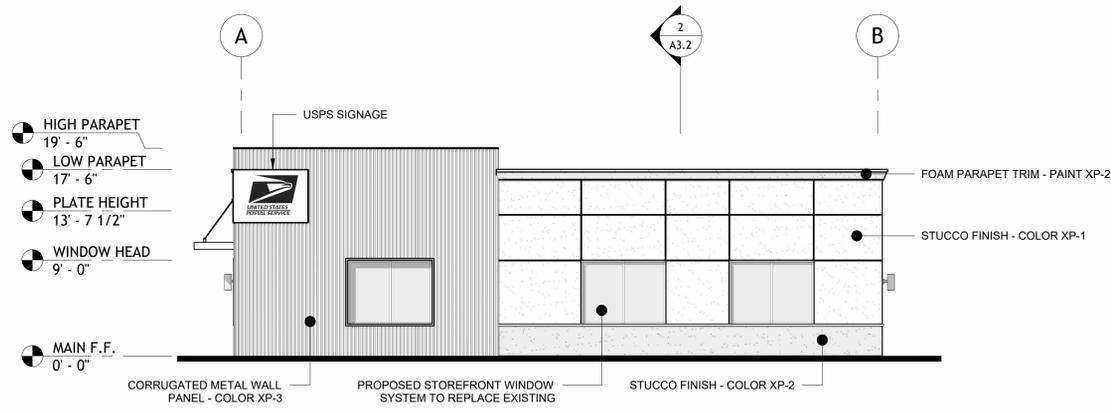

2 WEST ELEVATION
A3.1 1/8" = 1'-0"

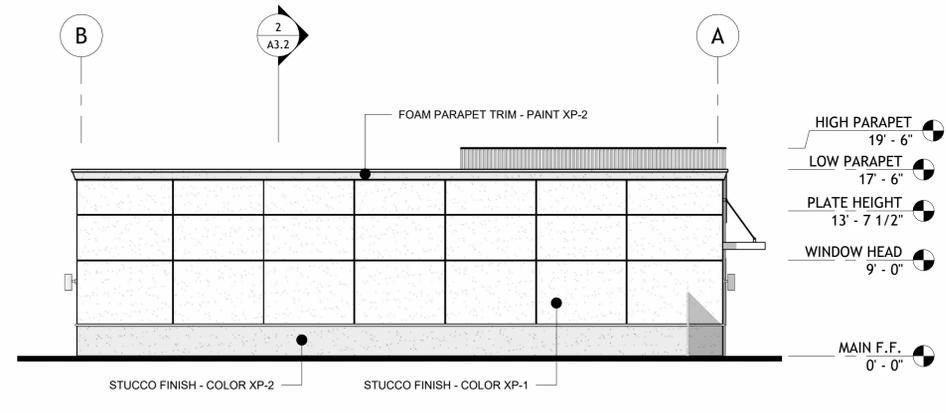

4 EAST ELEVATION
A3.1 1/8" = 1'-0"

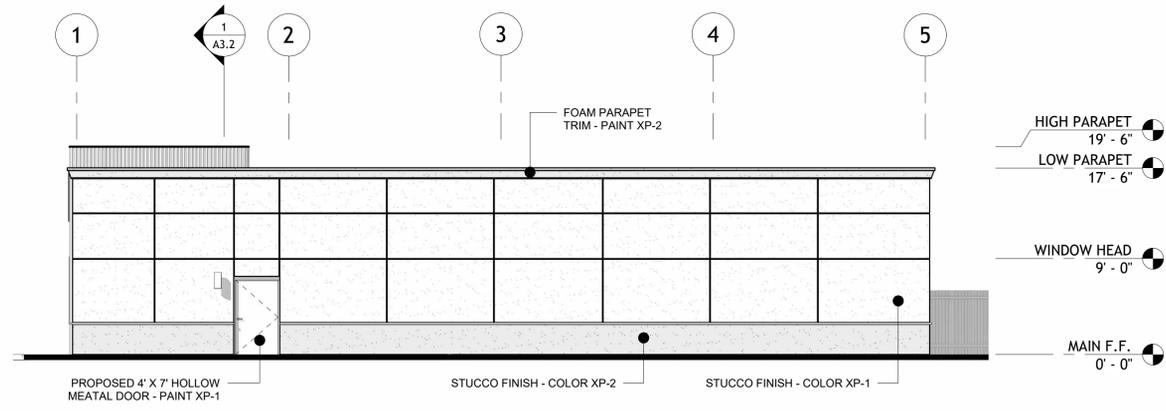

3 SOUTH ELEVATION
A3.1 1/8" = 1'-0"



1 EXISTING VIEW FROM NORTHWEST
A4.0 N.T.S.



2 EXISTING VIEW FROM NORTH
A4.0 N.T.S.




3 EXISTING VIEW FROM NORTHEAST
A4.0 N.T.S.



4 EXISTING VIEW FROM WEST
A4.0 N.T.S.



5 EXISTING VIEW FROM WEST
A4.0 N.T.S.

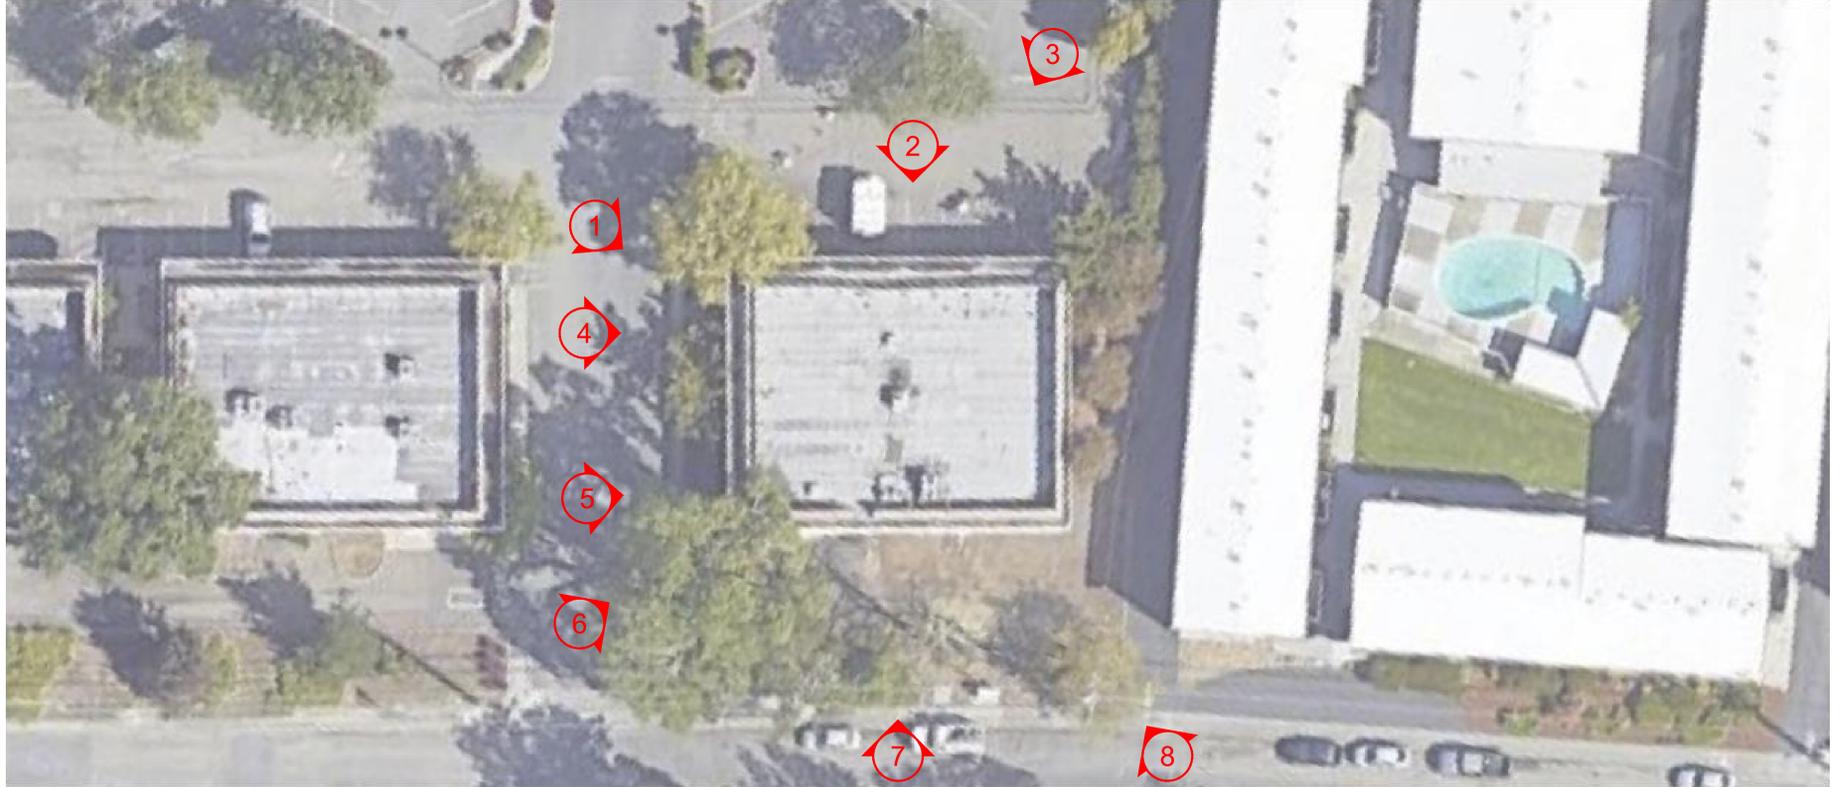

KEY PLAN



6 EXISTING VIEW FROM SOUTHWEST
A4.0 N.T.S.



7 EXISTING VIEW FROM SOUTH
A4.0 N.T.S.



8 EXISTING VIEW FROM SOUTHEAST
A4.0 N.T.S.



1 VIEW FROM NORTHEAST
A4.1 N.T.S.



2 VIEW FROM NORTHWEST
A4.1 N.T.S.



3 VIEW FROM SOUTHEAST
A4.1 N.T.S.



3 VIEW OF NORTH ELEVATION
A4.1 N.T.S.

XP-1 STUCCO BENJAMIN MOORE WHITE OC-151	XP-2 STUCCO BENJAMIN MOORE ASHLAND SLATE 1608	XP-3 METAL SIDING MBCI COBALT BLUE	XP-4 METAL BENJAMIN MOORE RED 2000-10	XP-5 METAL BENJAMIN MOORE BLACK INK	SF-1 STOREFRONT SYSTEM BLACK #29

Proposed Exterior Color Palette

POST OFFICE @ 1000 CODDINGTOWN CENTER

1000 CODDINGTOWN CENTER, SANTA ROSA, CA 95401

DATE: JANUARY 30, 2024

WIX JOB #: 2302.01

4853 OLD REDWOOD HIGHWAY, SANTA ROSA, CA 95403 - (707) 576-7766

A4.1



Copyright © 2024 WIX Architecture.