


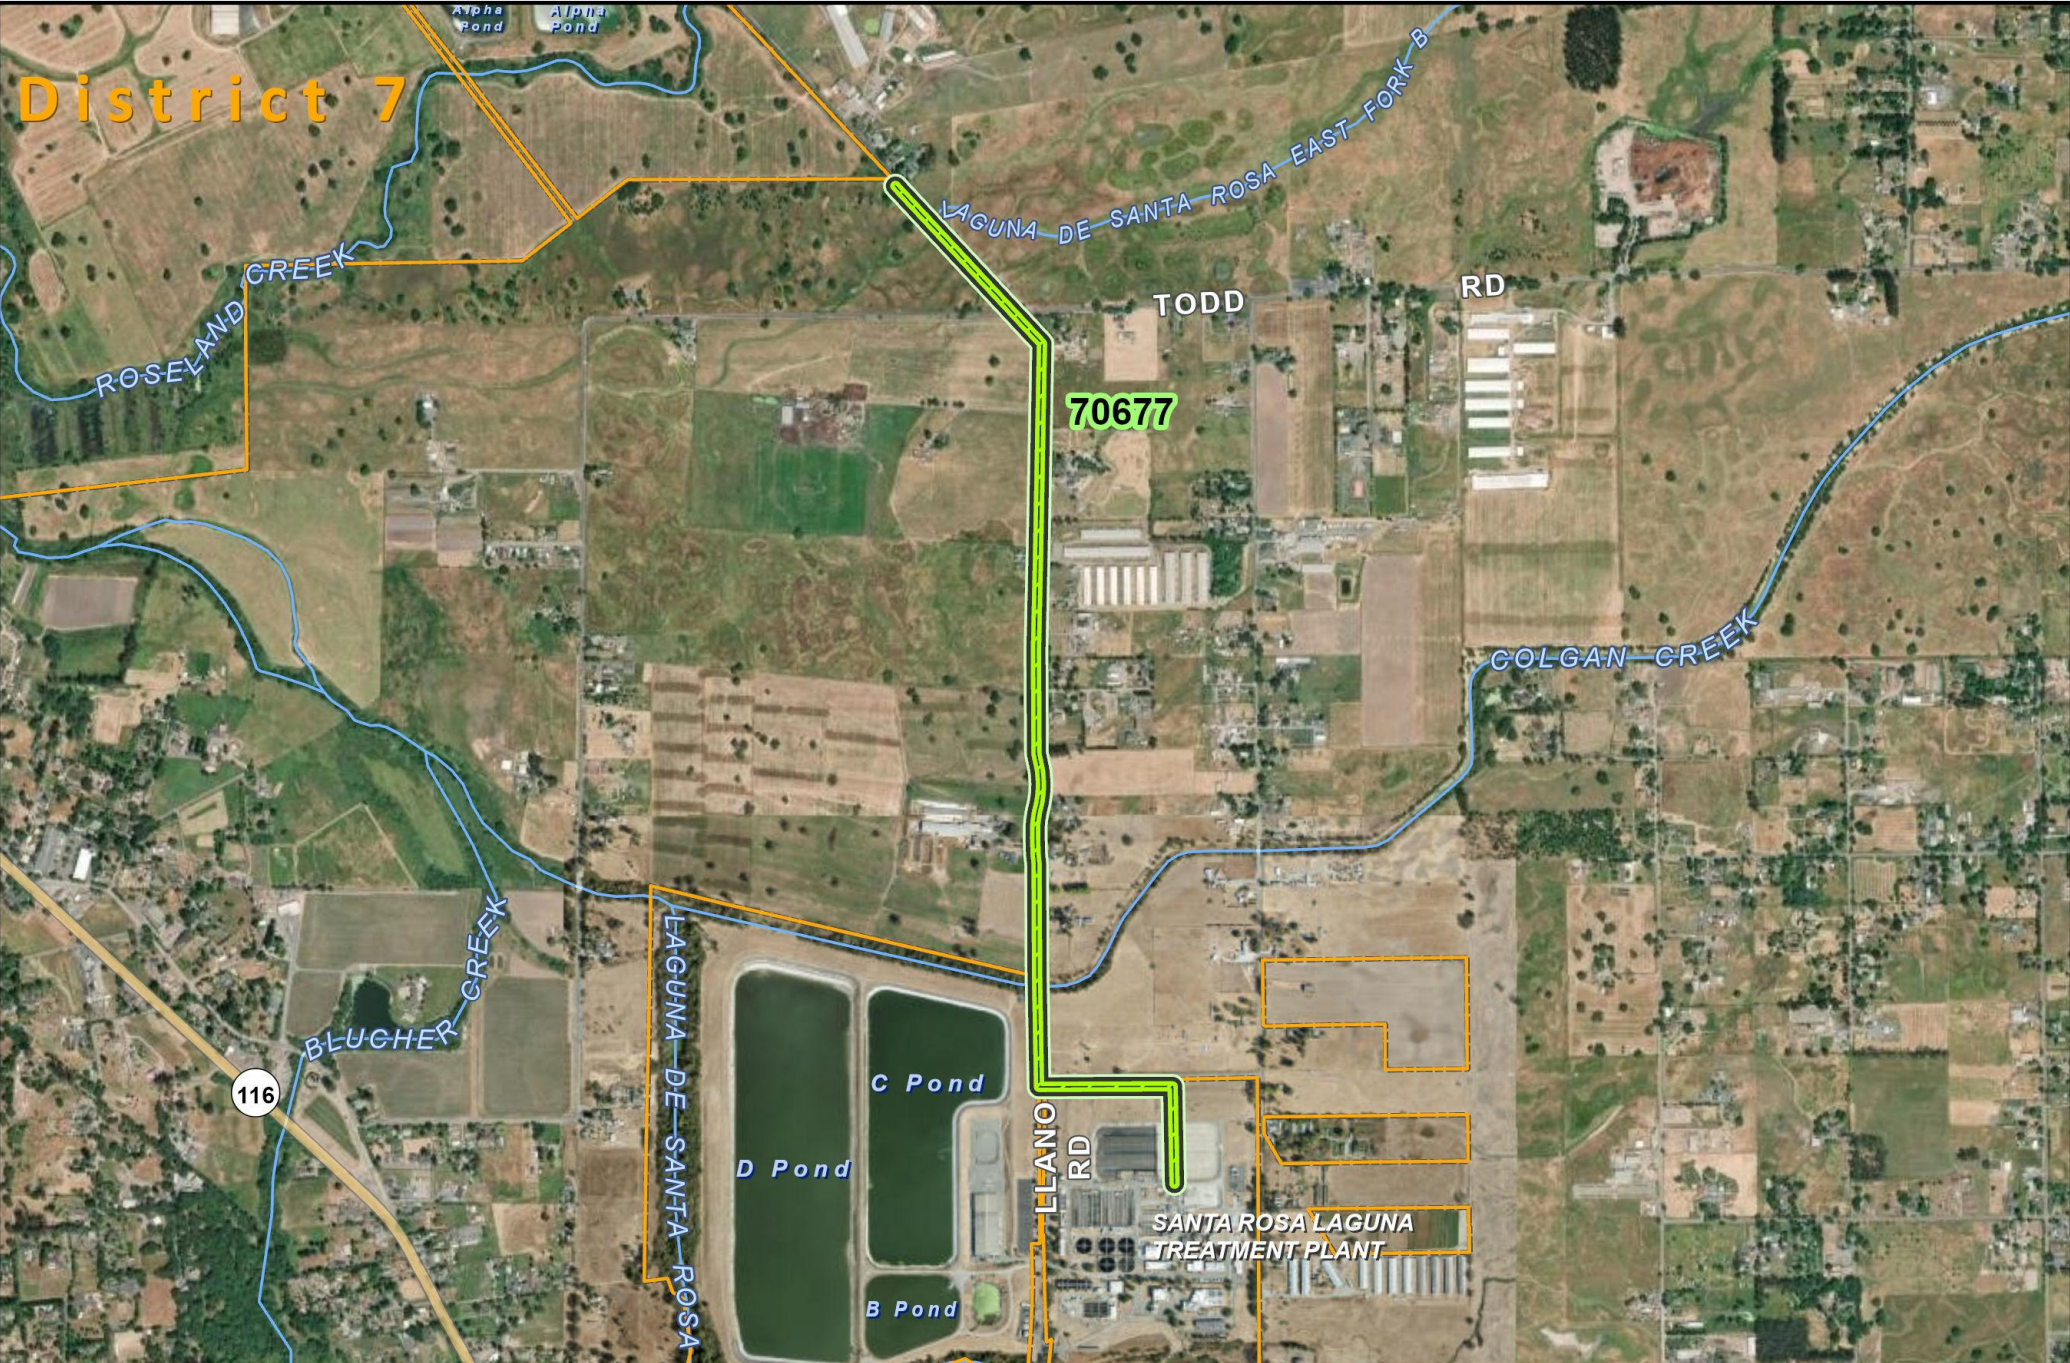


Project Number: 2403
Llano Trunk Rehabilitation Phase 1 LTP to Todd Rd

Project Status: Design

Project Areas (JL Keys labeled)

 Sewer

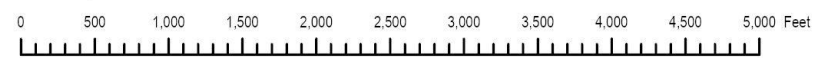

Information and features shown on this map are intended for general location use only and may contain errors. Map produced by City of Santa Rosa, Asset Management Division, 4/9/2025.