

**Court Zone**  
Active zone for additional team sports and fitness.

**Picnic Area / Beat the Heat**  
Large shade structure and tree canopies providing a shaded picnic zone. The shelter cantilevers over the lawn creating a bandshell and shaded stage area underneath.

**Front Porch**  
Retain existing colonnade of trees and develop picnic area and porch swings underneath.

**Heart of The Park**  
Flexible gathering area for community events large and small.


**Play Zone**  
Highly visible from fields and heart of the park. Age separated themed play areas.




**History Walk**  
Pathways directly adjacent to the preschool would include MLK interpretive elements.

**Drop-off Zone**  
Provide seating with shaded trees.


**LEGEND**

- ① Bicycle access ramp
- ② Park entry node
- ③ Maintenance/ emergency access
- ④ Bench, typical
- ⑤ Player seating
- ⑥ Class I multi-use path
- ⑦ Spectator seating
- ⑧ Equipment storage zone
- ⑨ Perimeter walking loop
- ⑩ New tree, typical
- ⑪ Existing tree to remain, typical
- ⑫ Picnic table, typical
- ⑬ Porch swings
- ⑭ Youth play area
- ⑮ Tot play area
- ⑯ Educational / planting (drought tolerant, pollinator, etc.)
- ⑰ Sloped seating
- ⑱ Fitness cluster
- ⑲ Futsal court
- ⑳ Basketball court
- ㉑ Trail access node
- ㉒ Park monument sign
- ㉓ Raised crosswalk
- ㉔ Court and field lighting

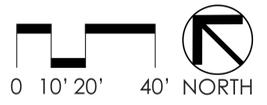

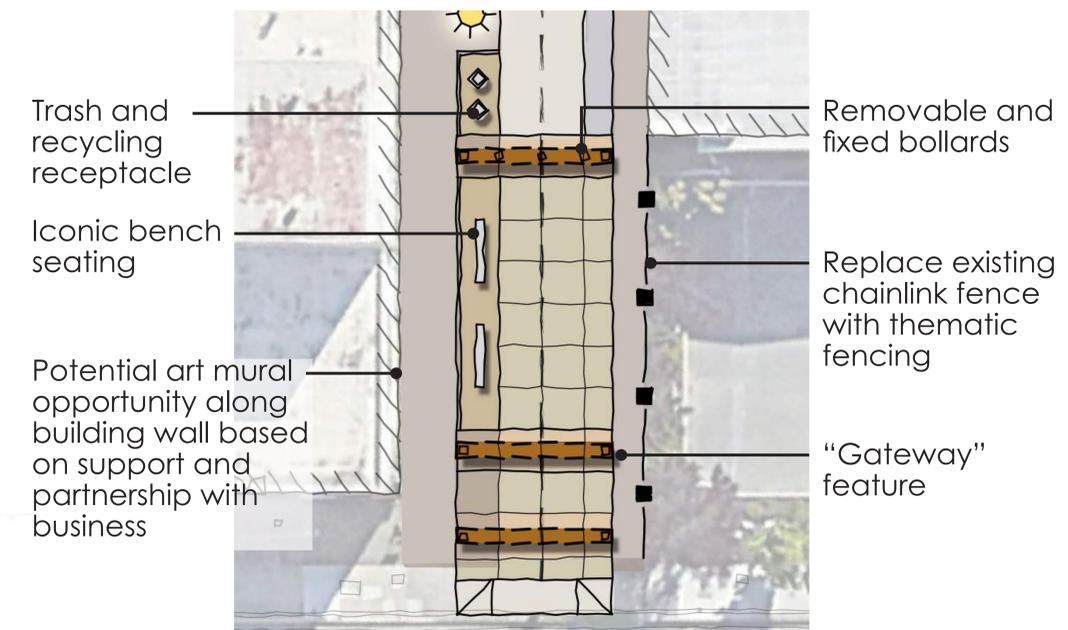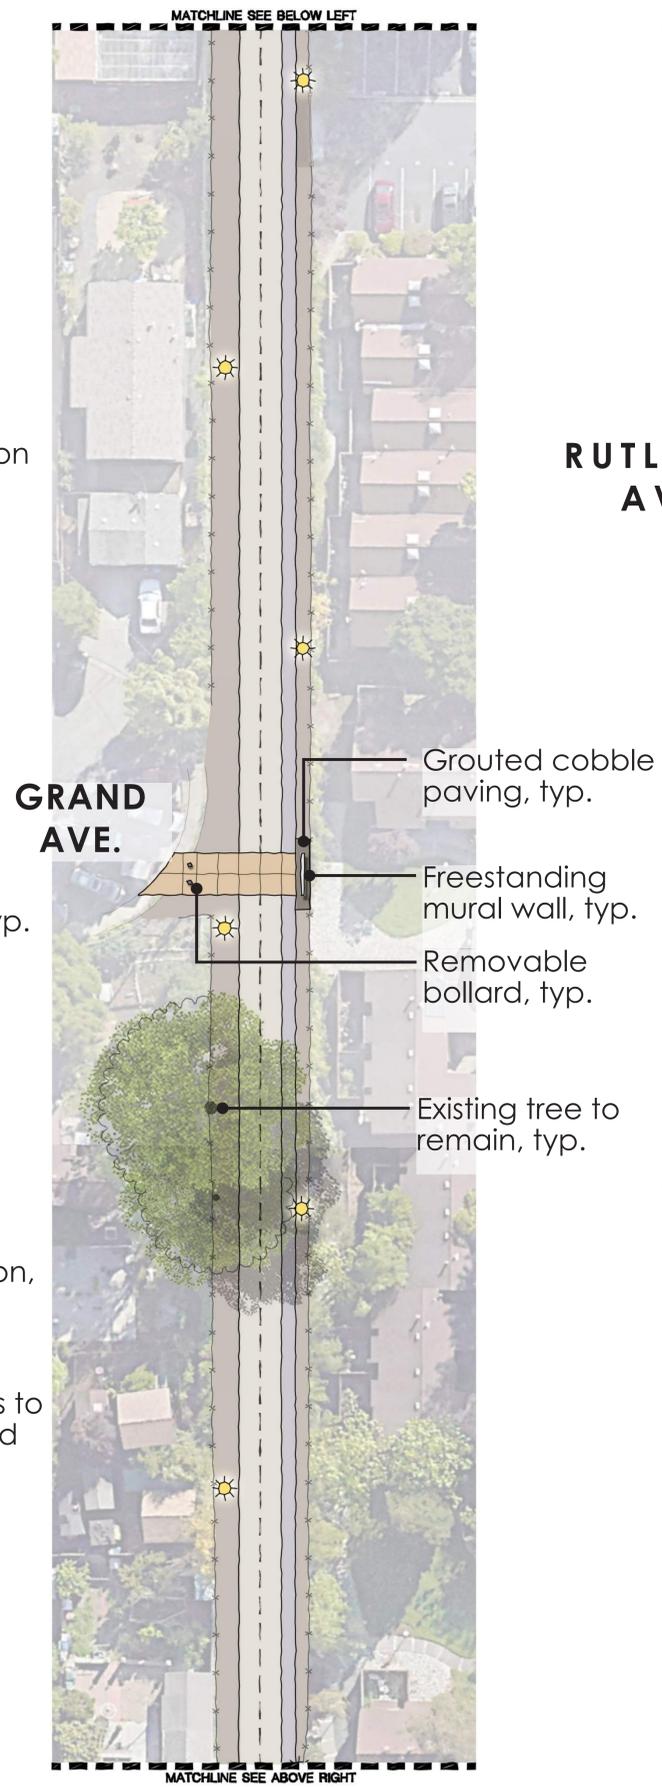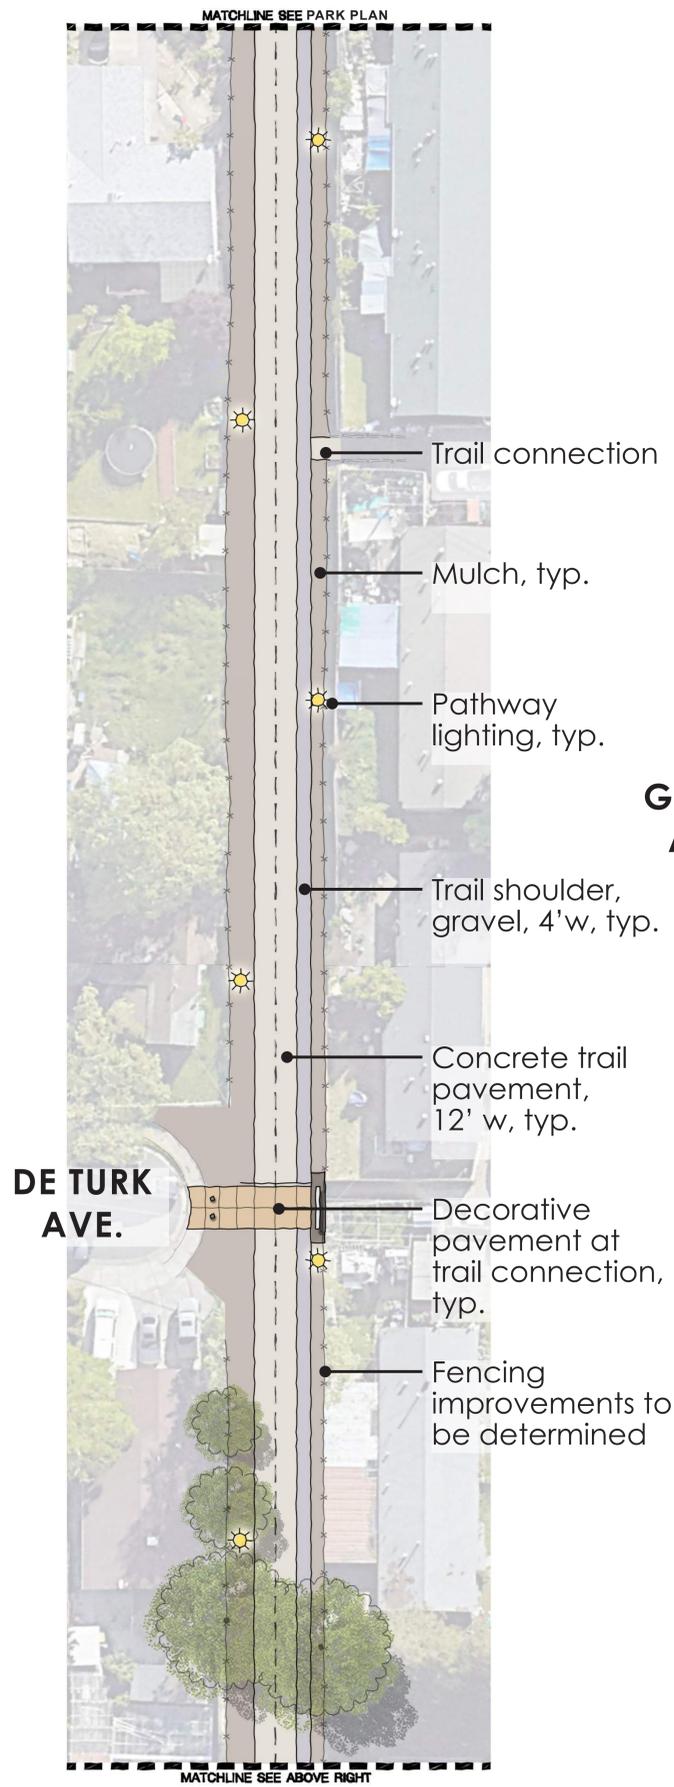

**TRAIL ENTRY ENLARGEMENT**

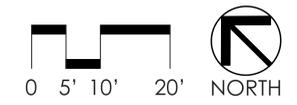

# MASTER PLAN – TRAIL

## MARTIN LUTHER KING JR. PARK AND TRAIL MASTER PLAN