


2ND BUILDING PLAN

1/8"=1'-0"

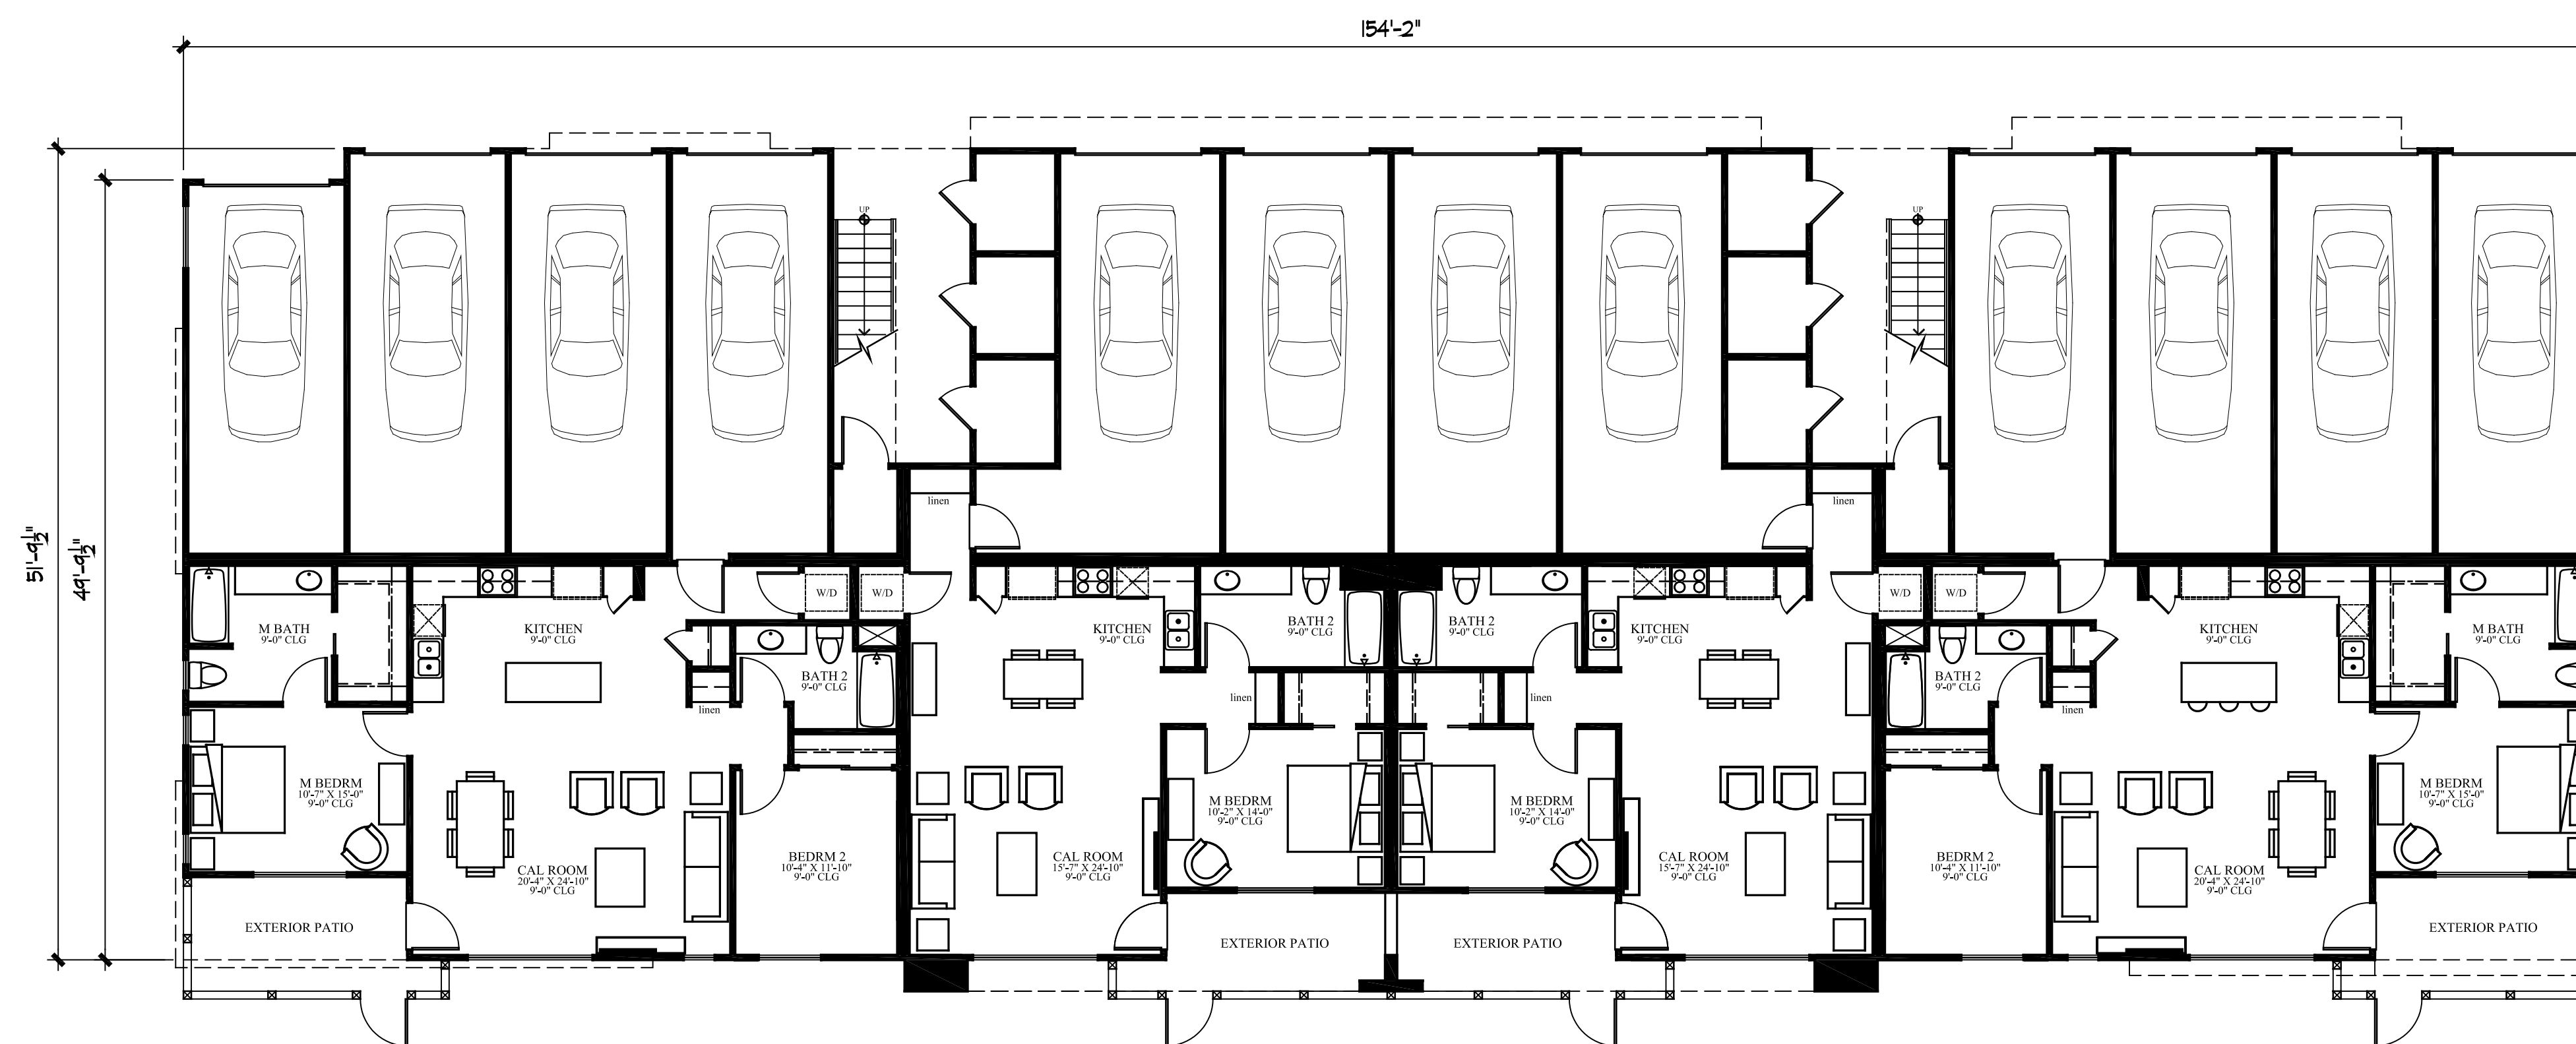


1ST FLOOR BUILDING PLAN

1/8"=1'-0"


20-PLEX APARTMENT BUILDING  
**PETALUMA HILL ROAD, SANTA ROSA**  
 McKellarMcGowan

PROJECT UNIT MIX

PLAN 1	34	1 Br/1Ba	690 S.F.
PLAN 2	15	1 Br/1Ba	767 S.F.
PLAN 2X	34	1 Br/1Ba	767 S.F.
PLAN 4	26	2 Br/2Ba	947 S.F.
PLAN 5	12	2 Br/2Ba	1080 S.F.
PLAN 5X	26	2 Br/2Ba	1080 S.F.
<b>TOTAL</b>	<b>147</b>		

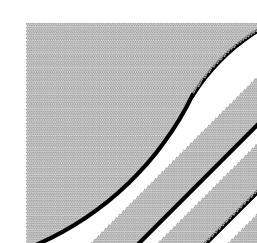


THE MCKINLEY ASSOC., INC.  
 ARCHITECTURE & PLANNING  
 SEPTEMBER 01, 2022

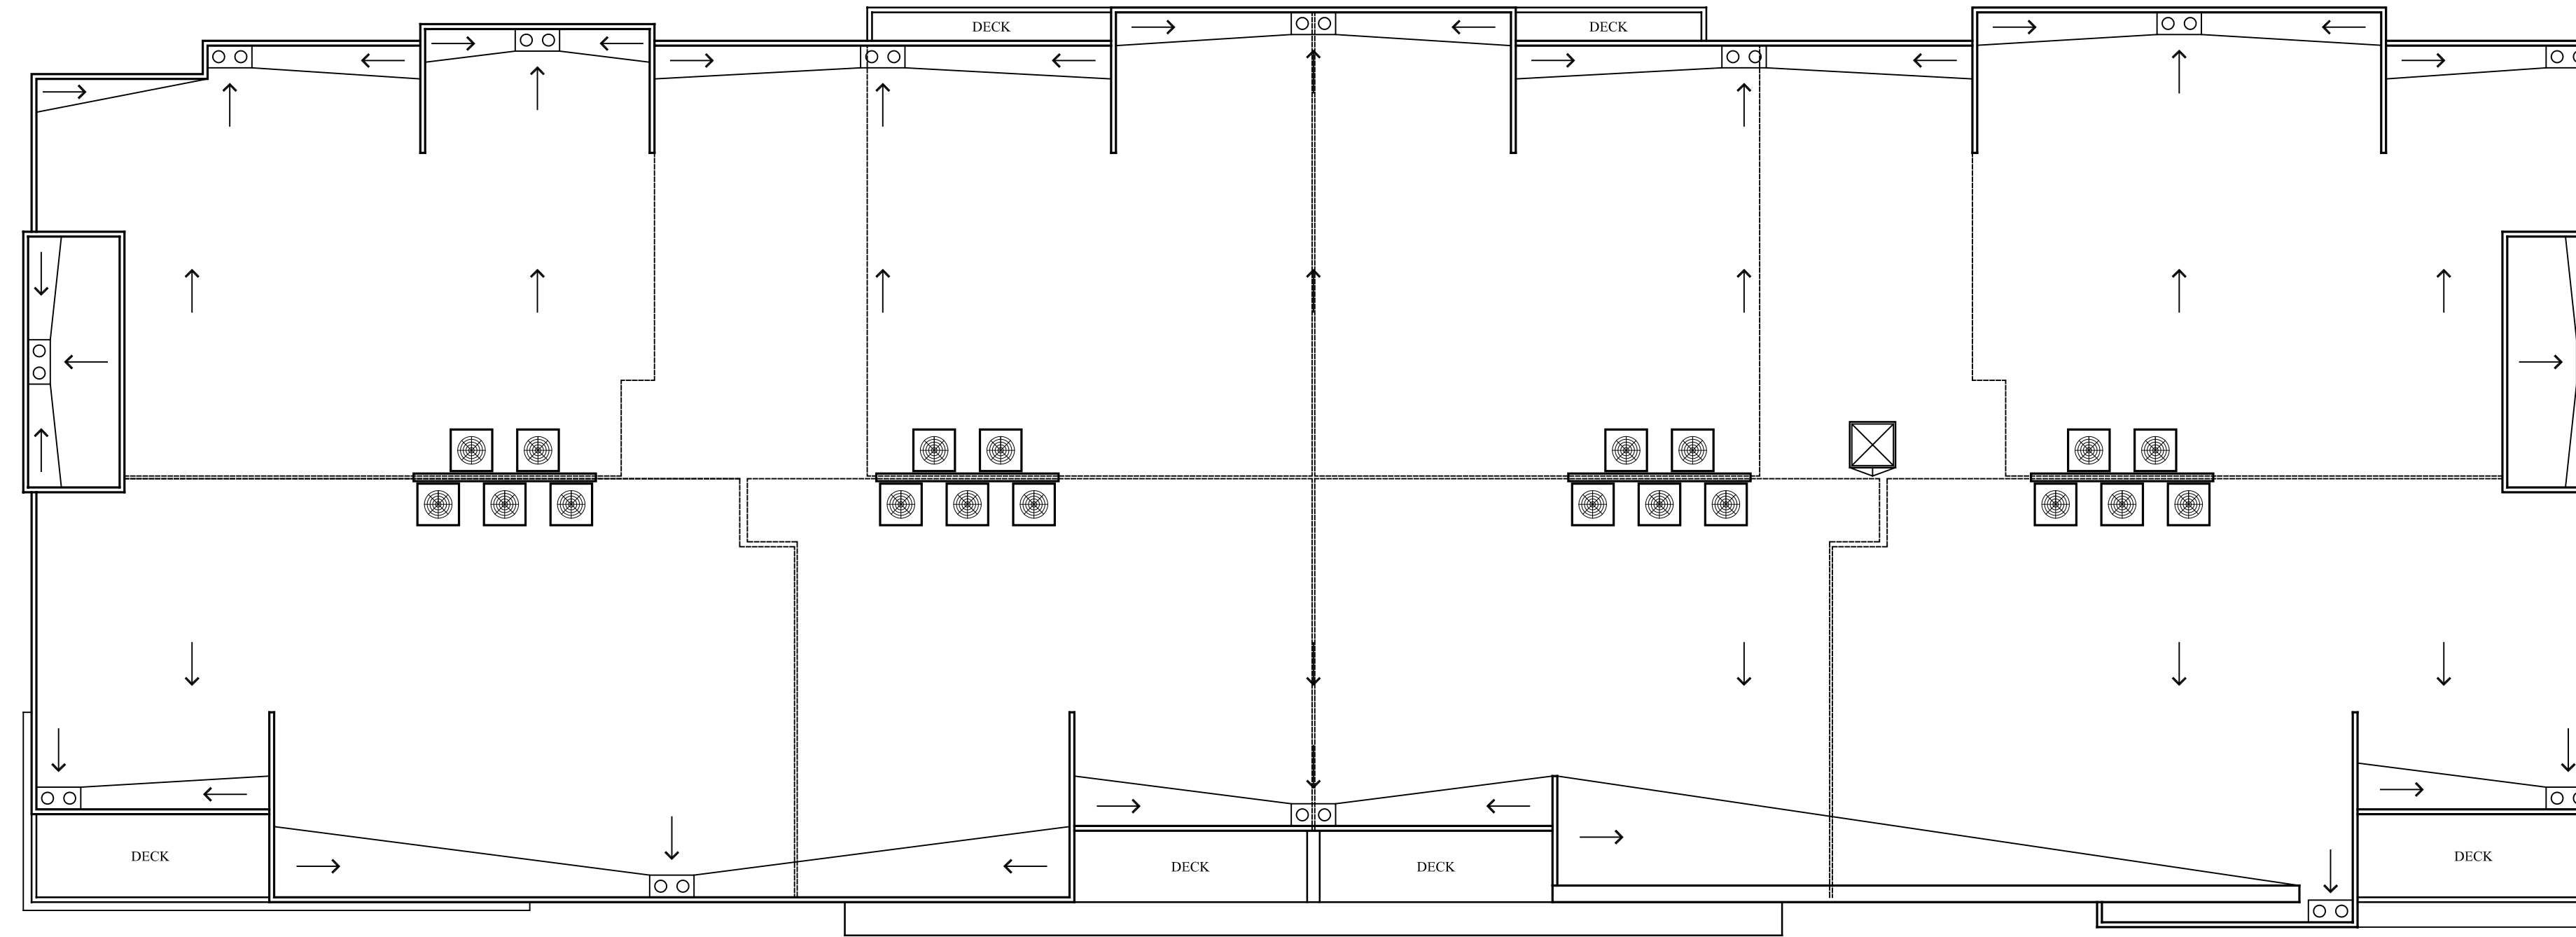

ROOF PLAN


1/8"=1'-0"

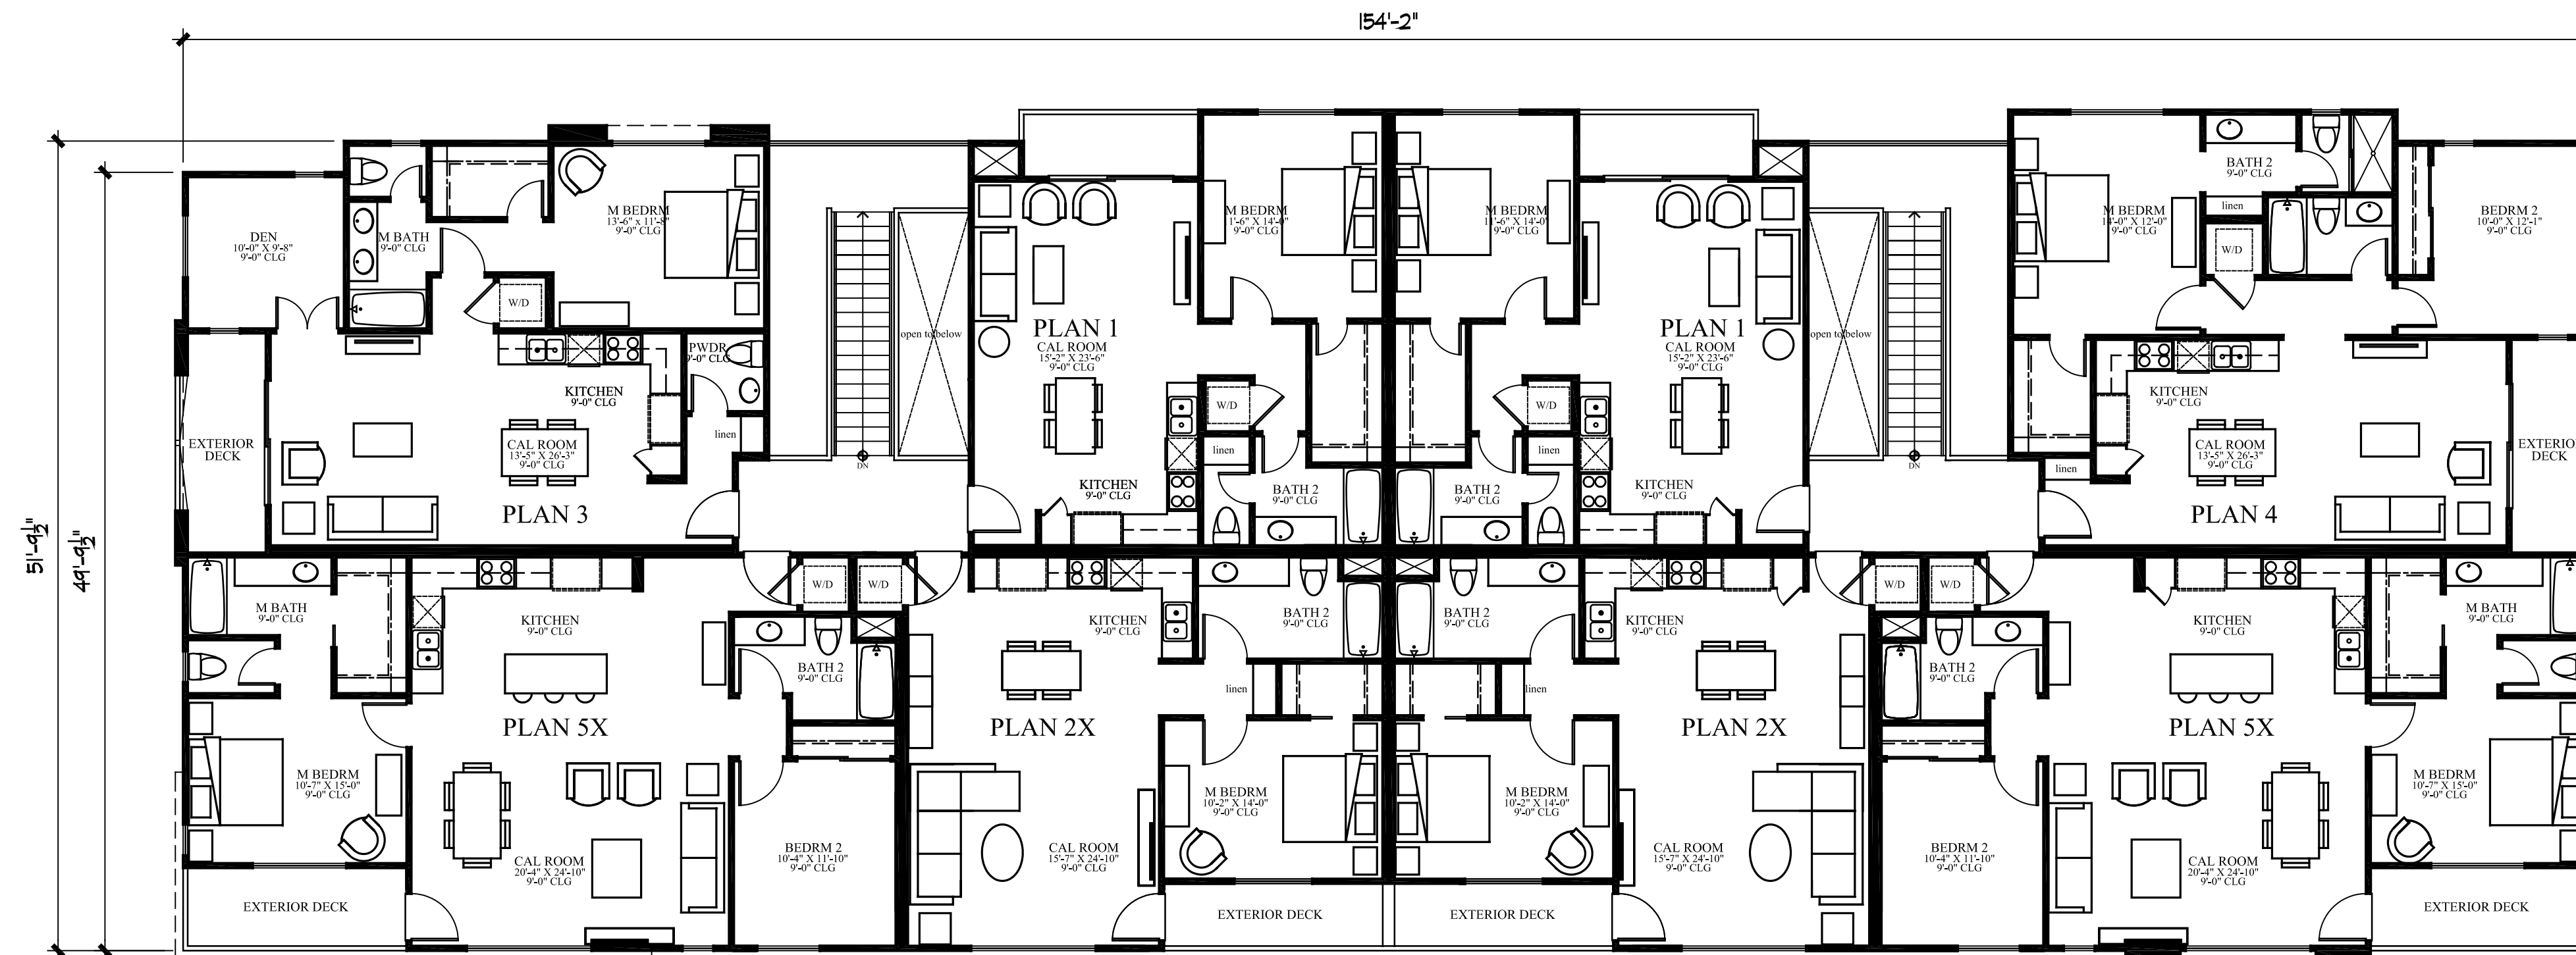


3RD BUILDING PLAN

1/8"=1'-0"

20-PLEX APARTMENT BUILDING  
**PETALUMA HILL ROAD, SANTA ROSA**  
 McKellarMcGowan

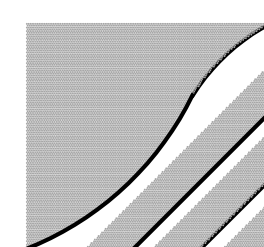


THE MCKINLEY ASSOC., INC.  
 ARCHITECTURE & PLANNING  
 SEPTEMBER 01, 2022

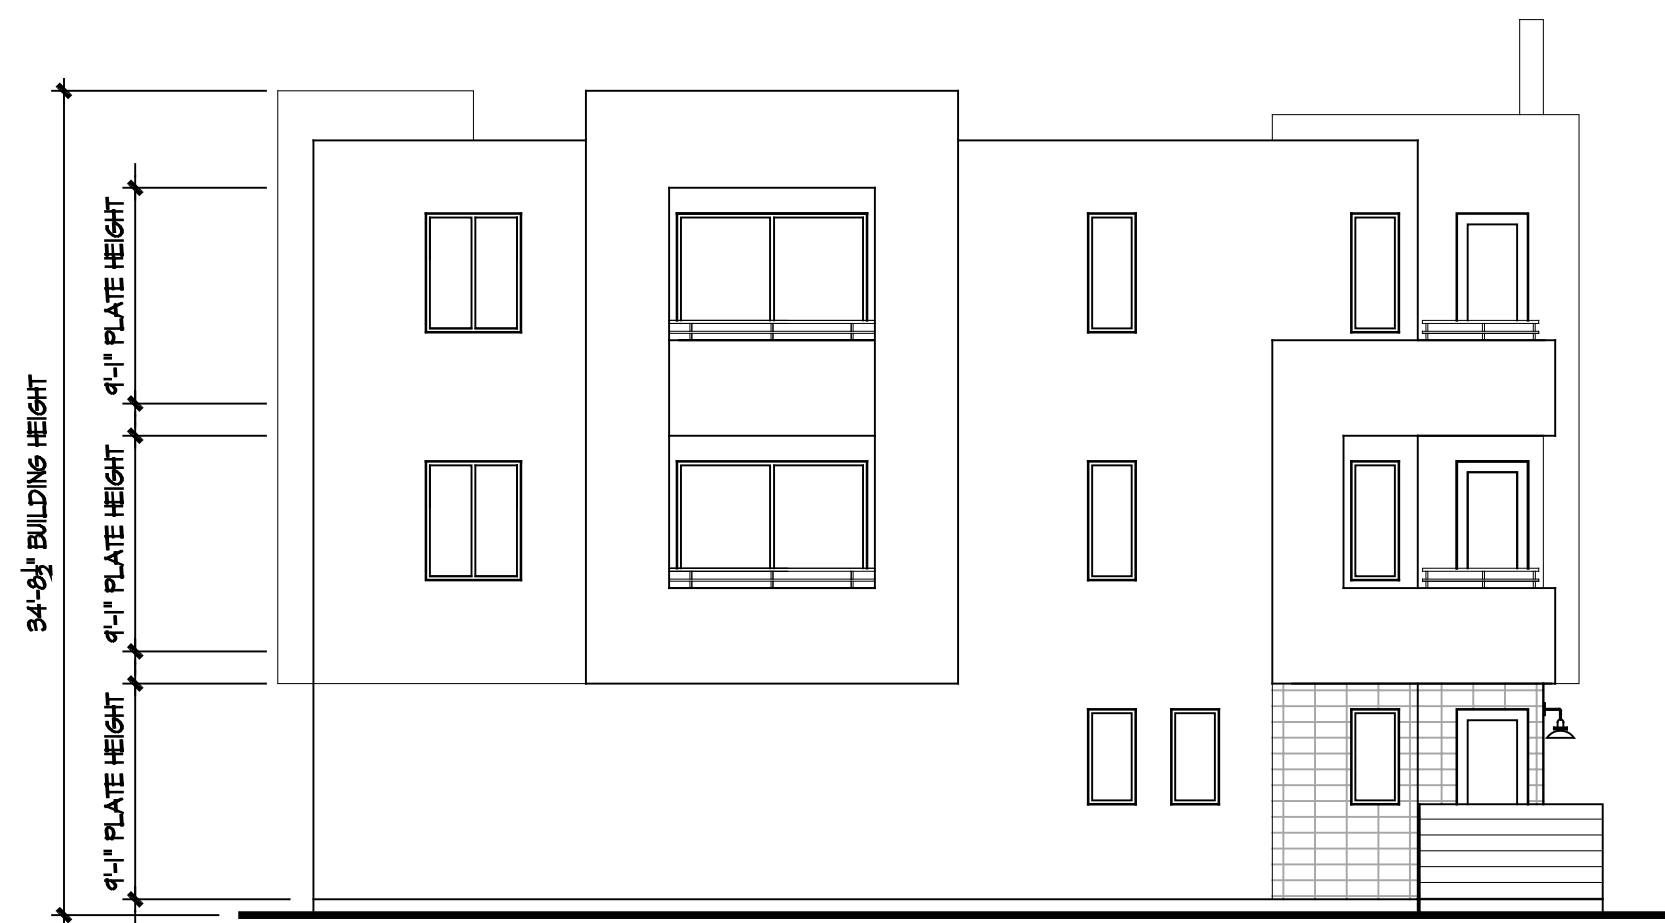

LEFT SIDE ELEVATION

1/8"=1'-0"

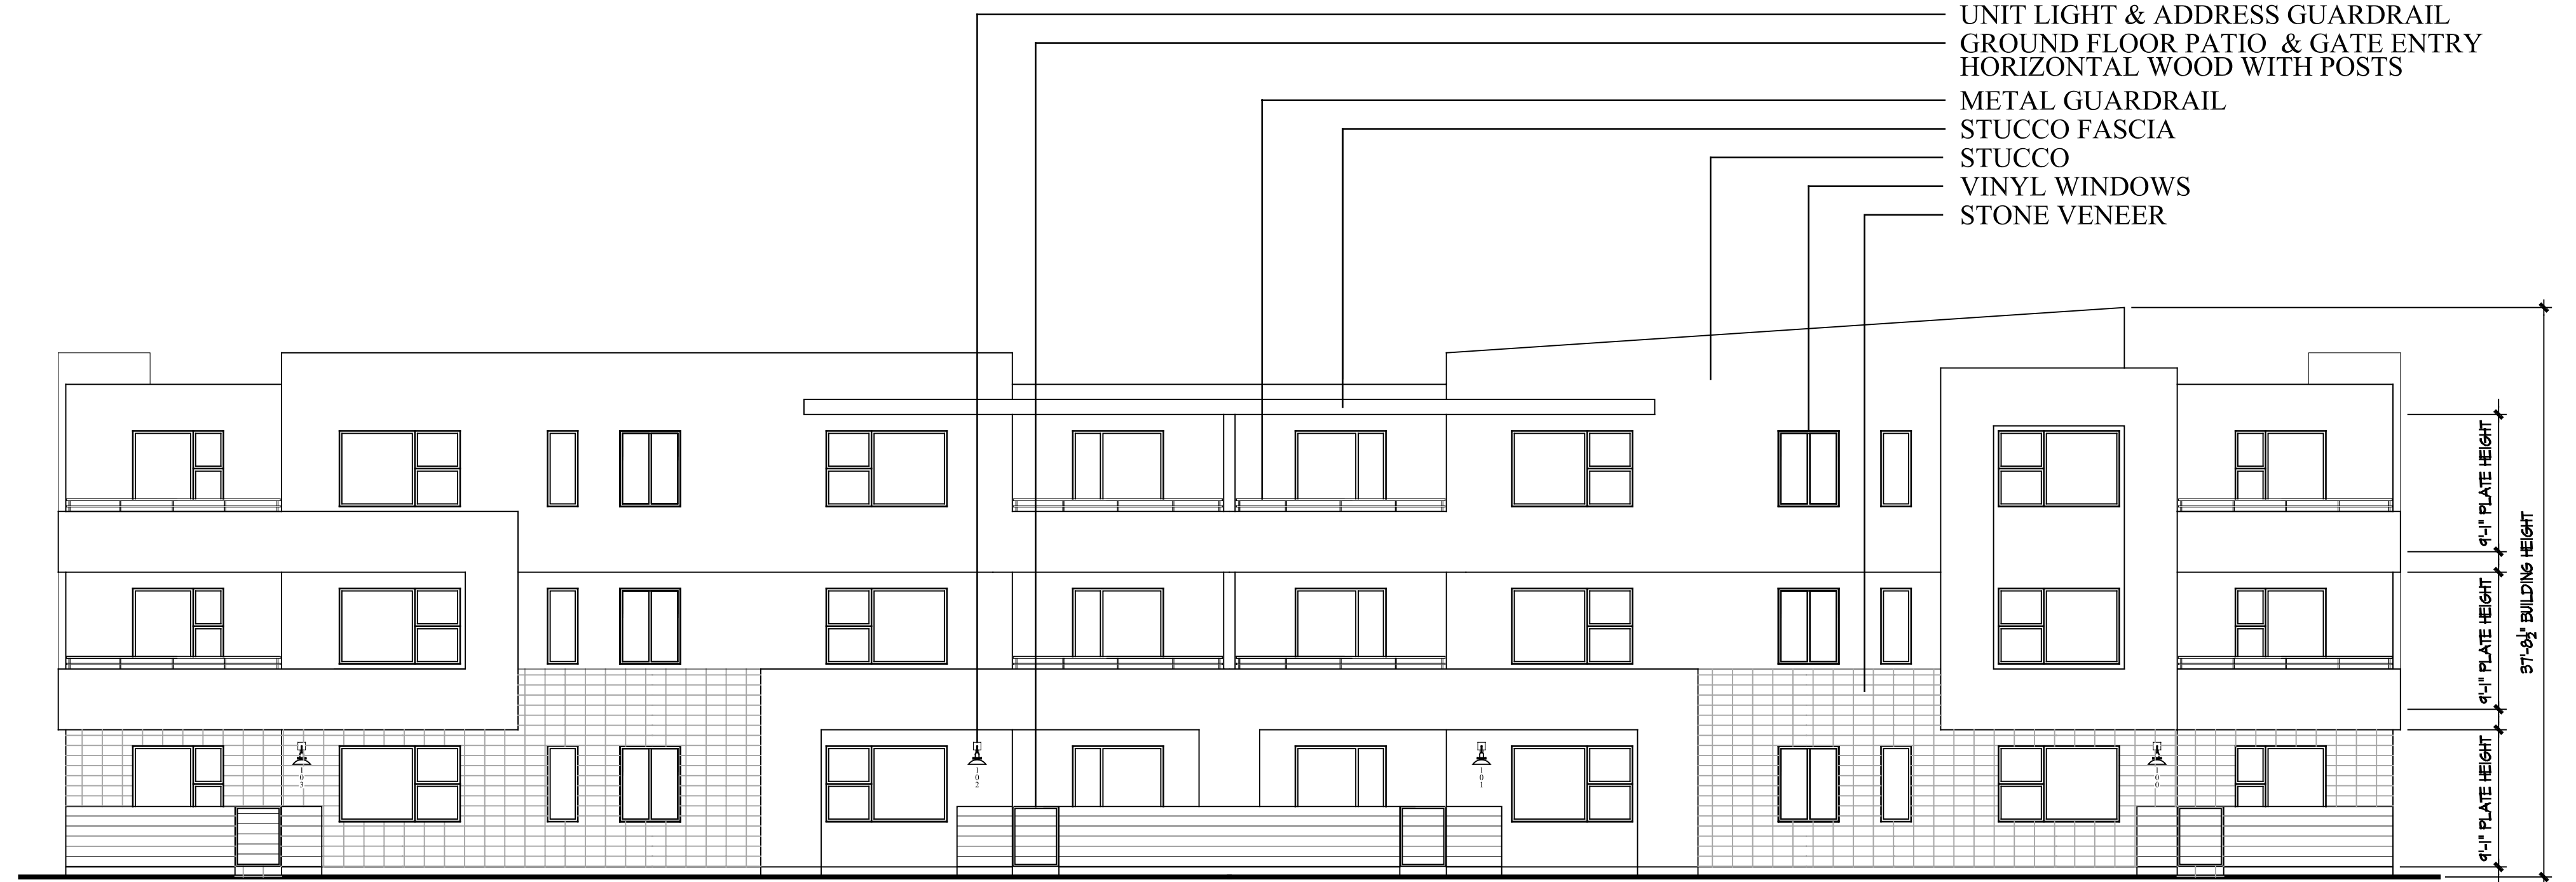


FRONT ELEVATION

1/8"=1'-0"



RIGHT SIDE ELEVATION


1/8"=1'-0"

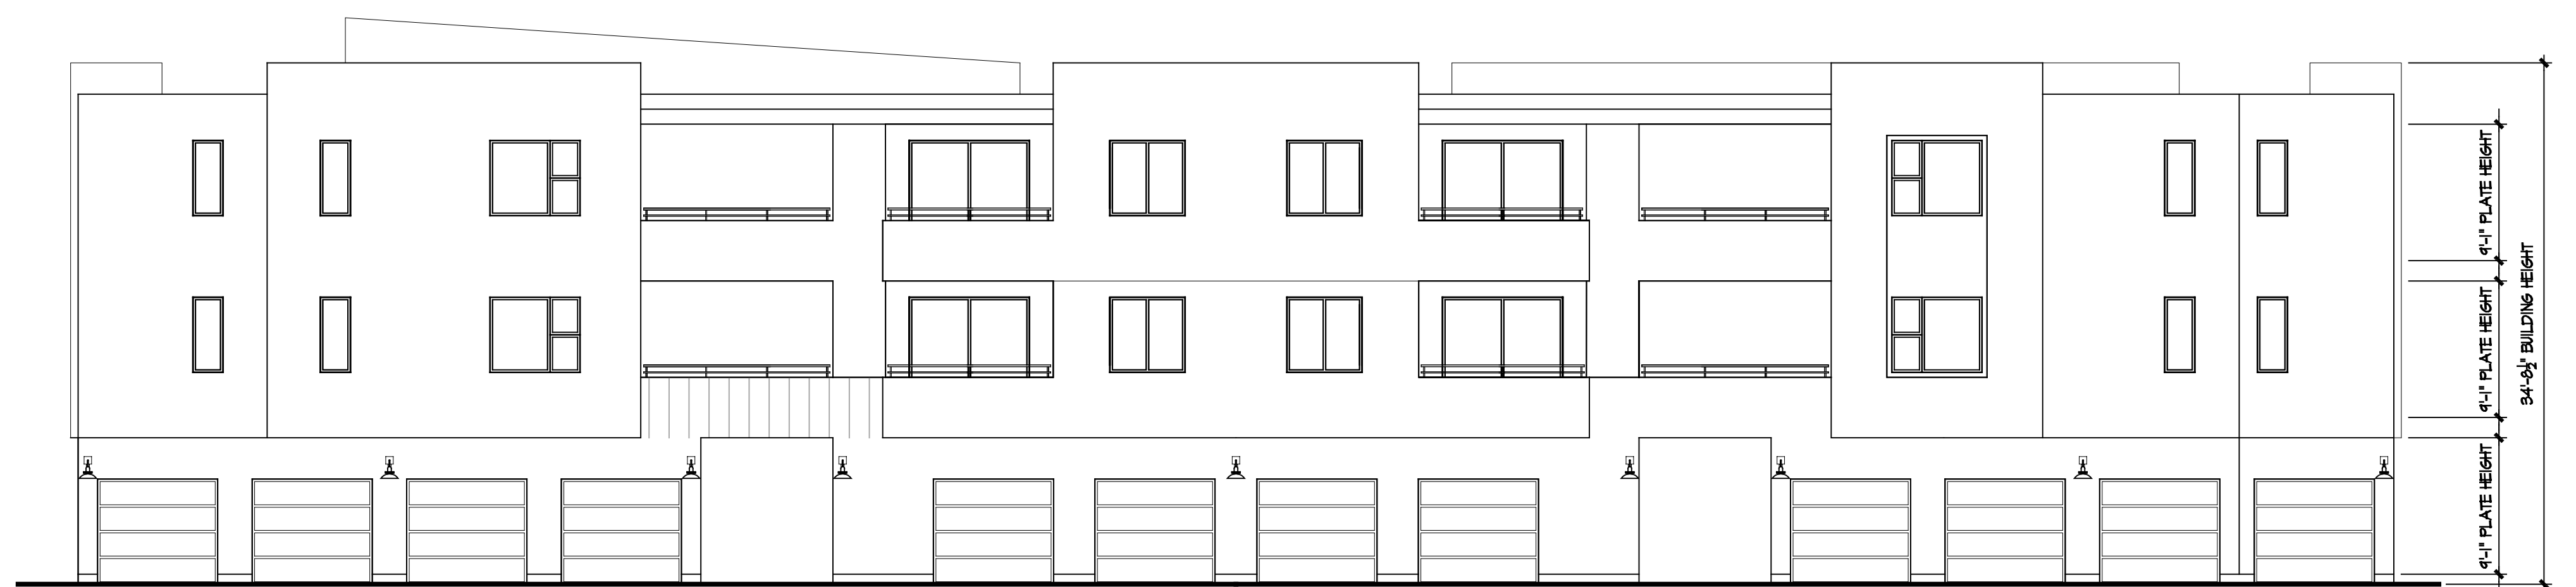


REAR ELEVATION

1/8"=1'-0"

20-PLEX APARTMENT BUILDING  
**PETALUMA HILL ROAD, SANTA ROSA**  
 McKellarMcGowan

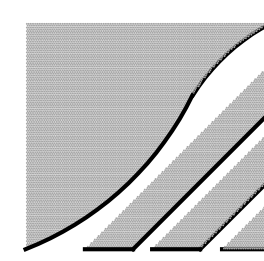


THE MCKINLEY ASSOC., INC.  
 ARCHITECTURE & PLANNING  
 SEPTEMBER 01, 2022

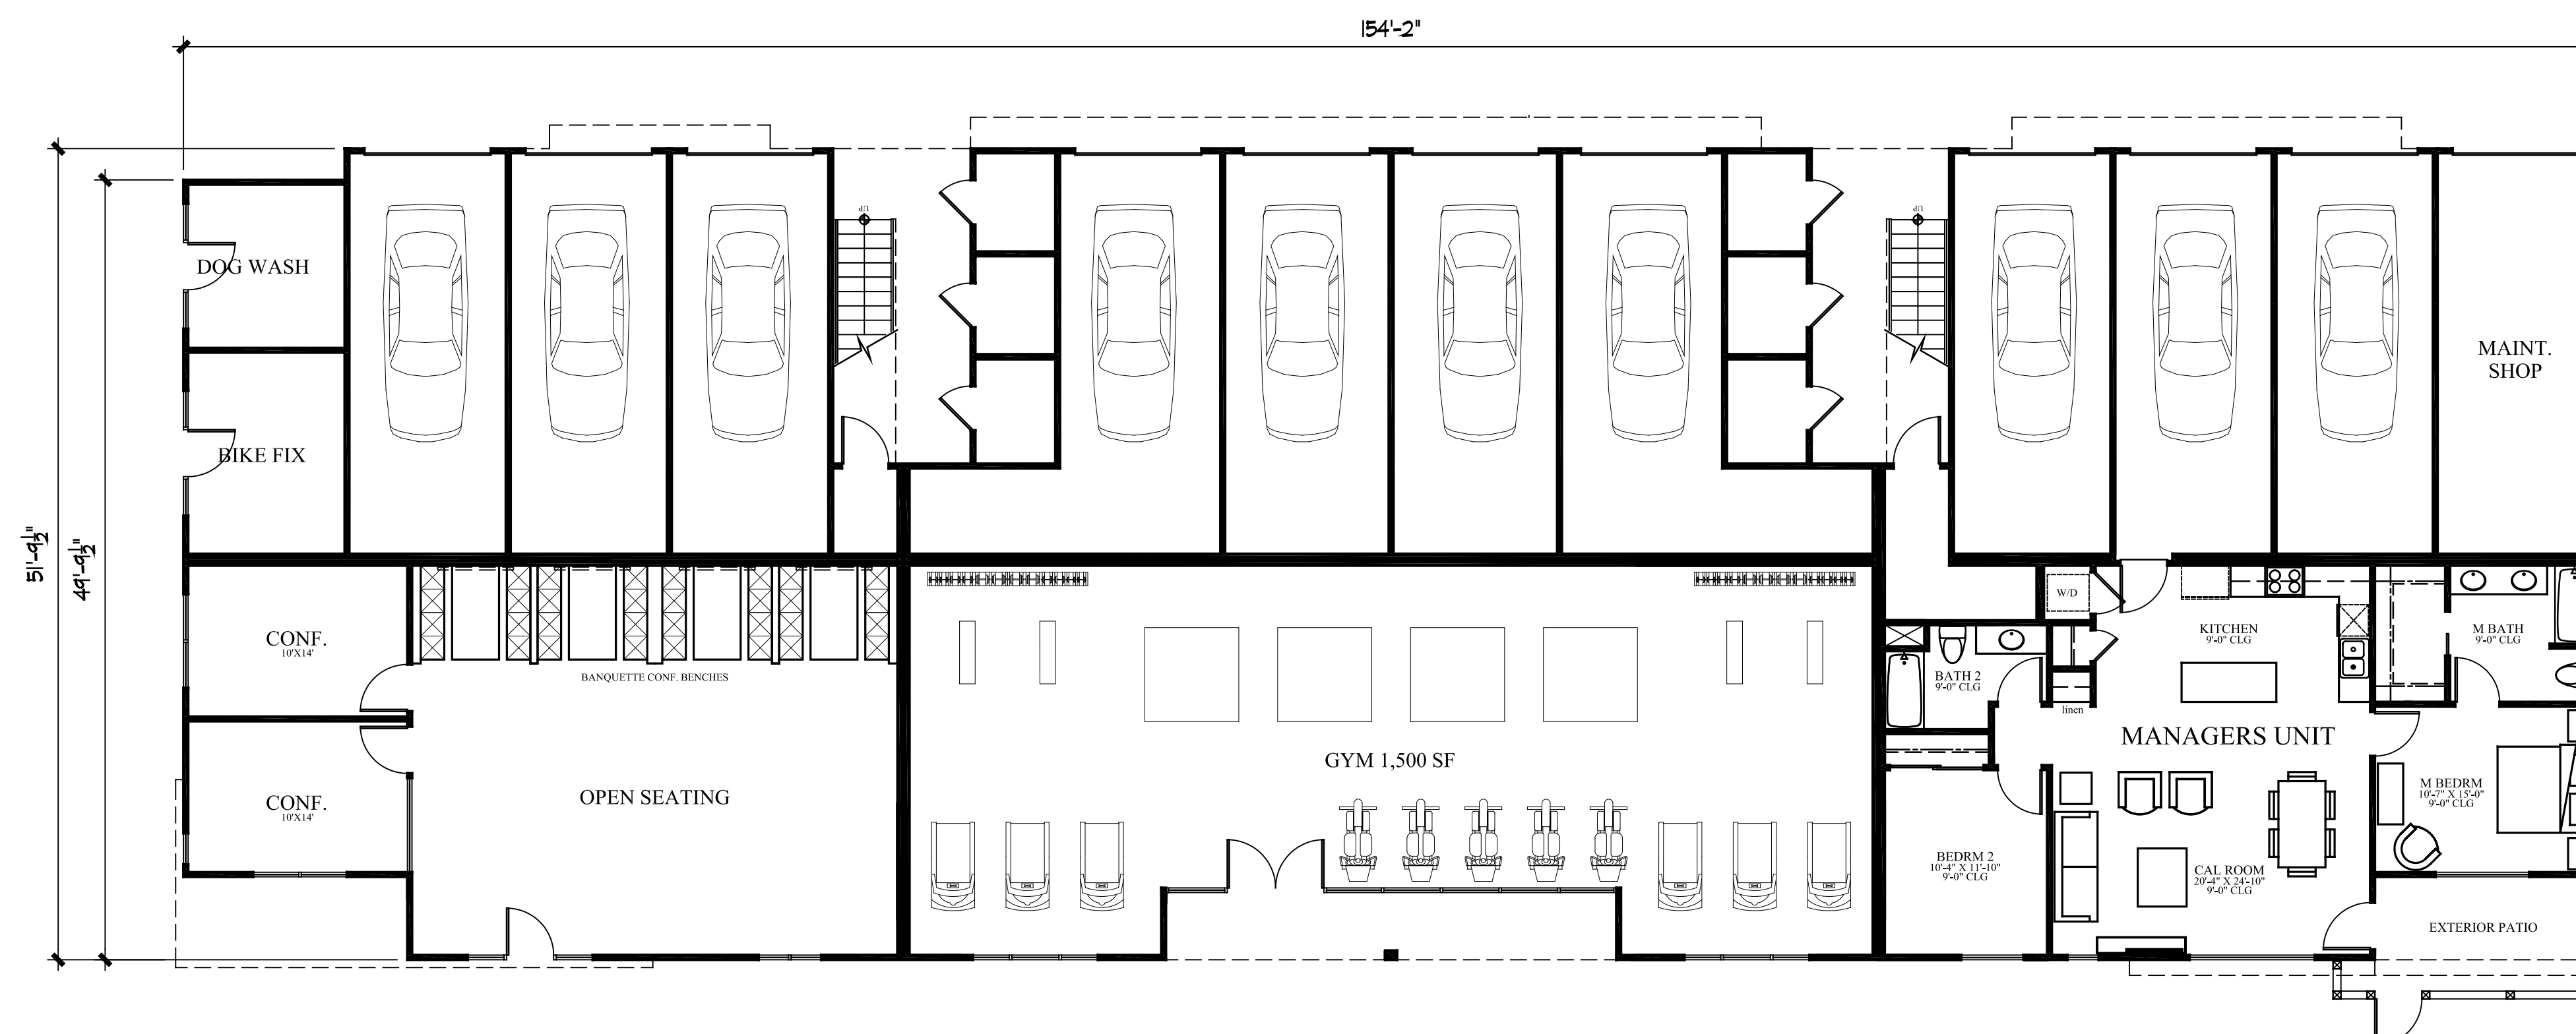



**1ST FLOOR BUILDING PLAN**

1/8"=1'-0"  
SEE SHEETS A.1 & A.2 FOR 2ND FLOOR, 3RD FLOOR AND ROOF PLAN


17-PLEX APARTMENT BUILDING  
**PETALUMA HILL ROAD, SANTA ROSA**  
 McKellarMcGowan

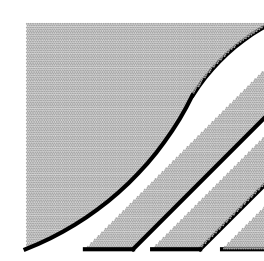

THE MCKINLEY ASSOC., INC.  
 ARCHITECTURE & PLANNING  
 SEPTEMBER 01, 2022

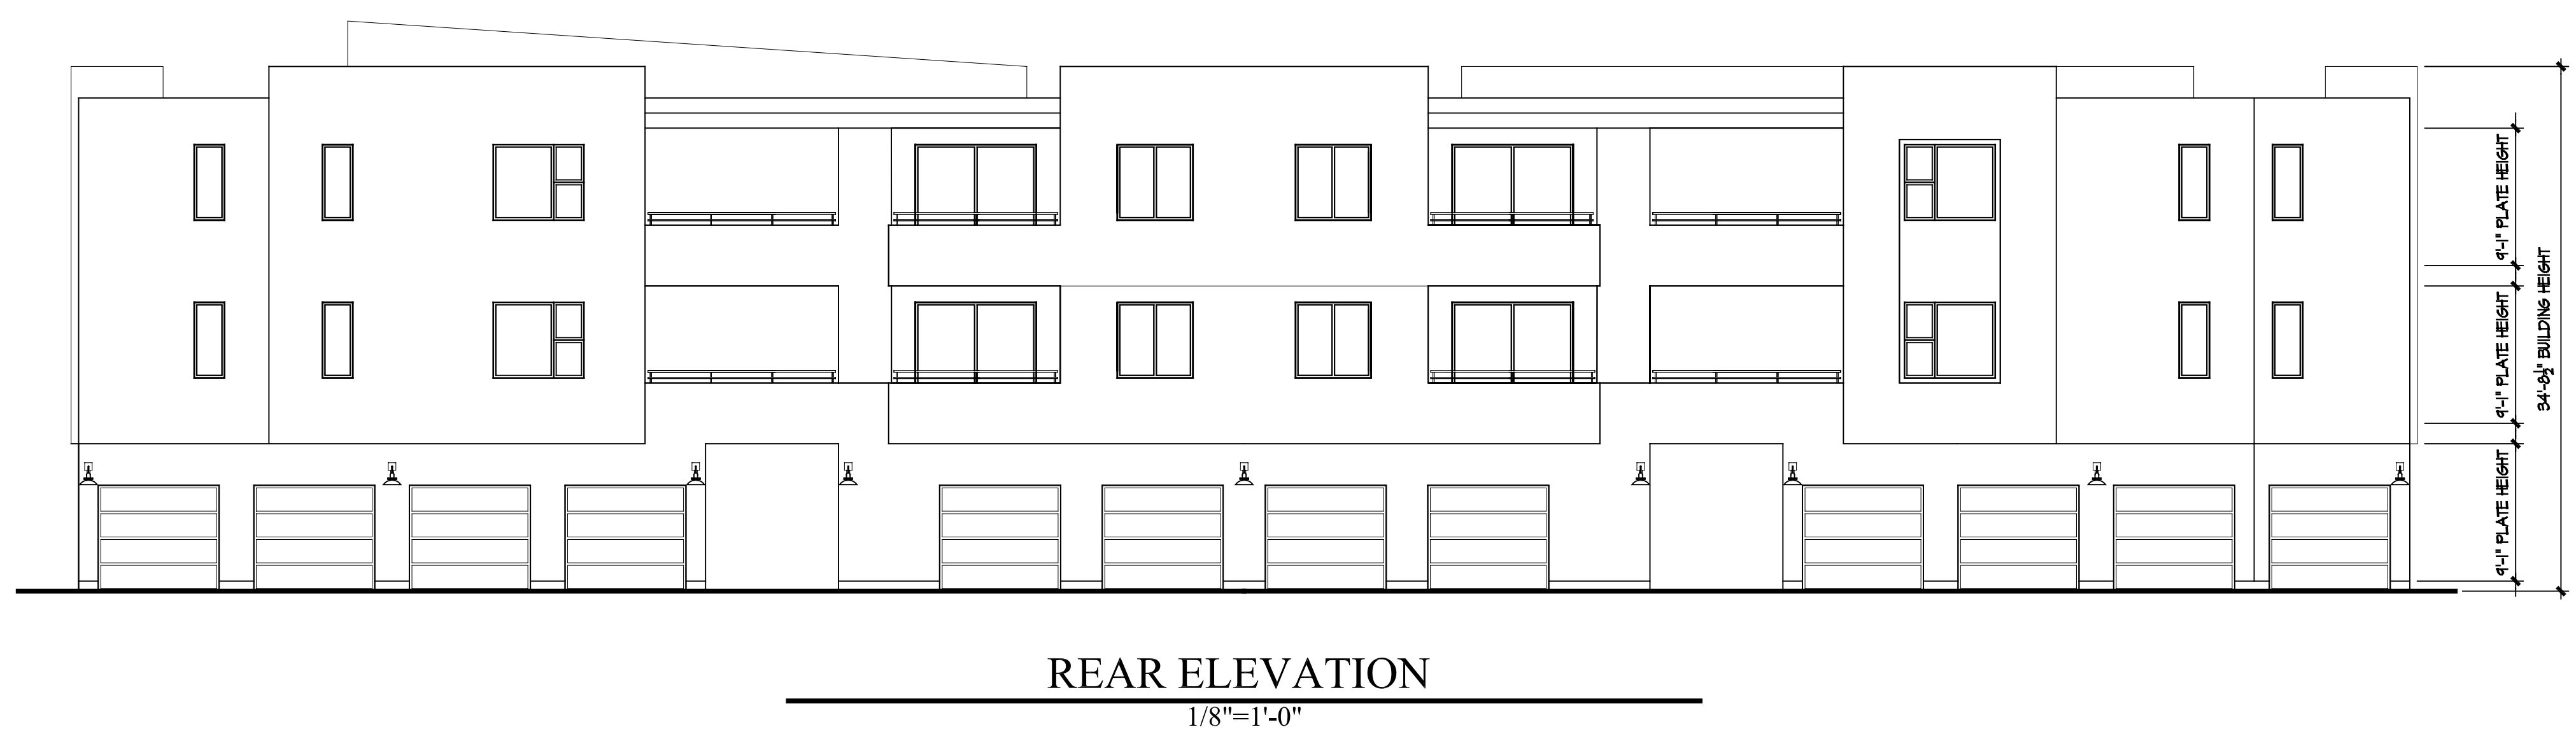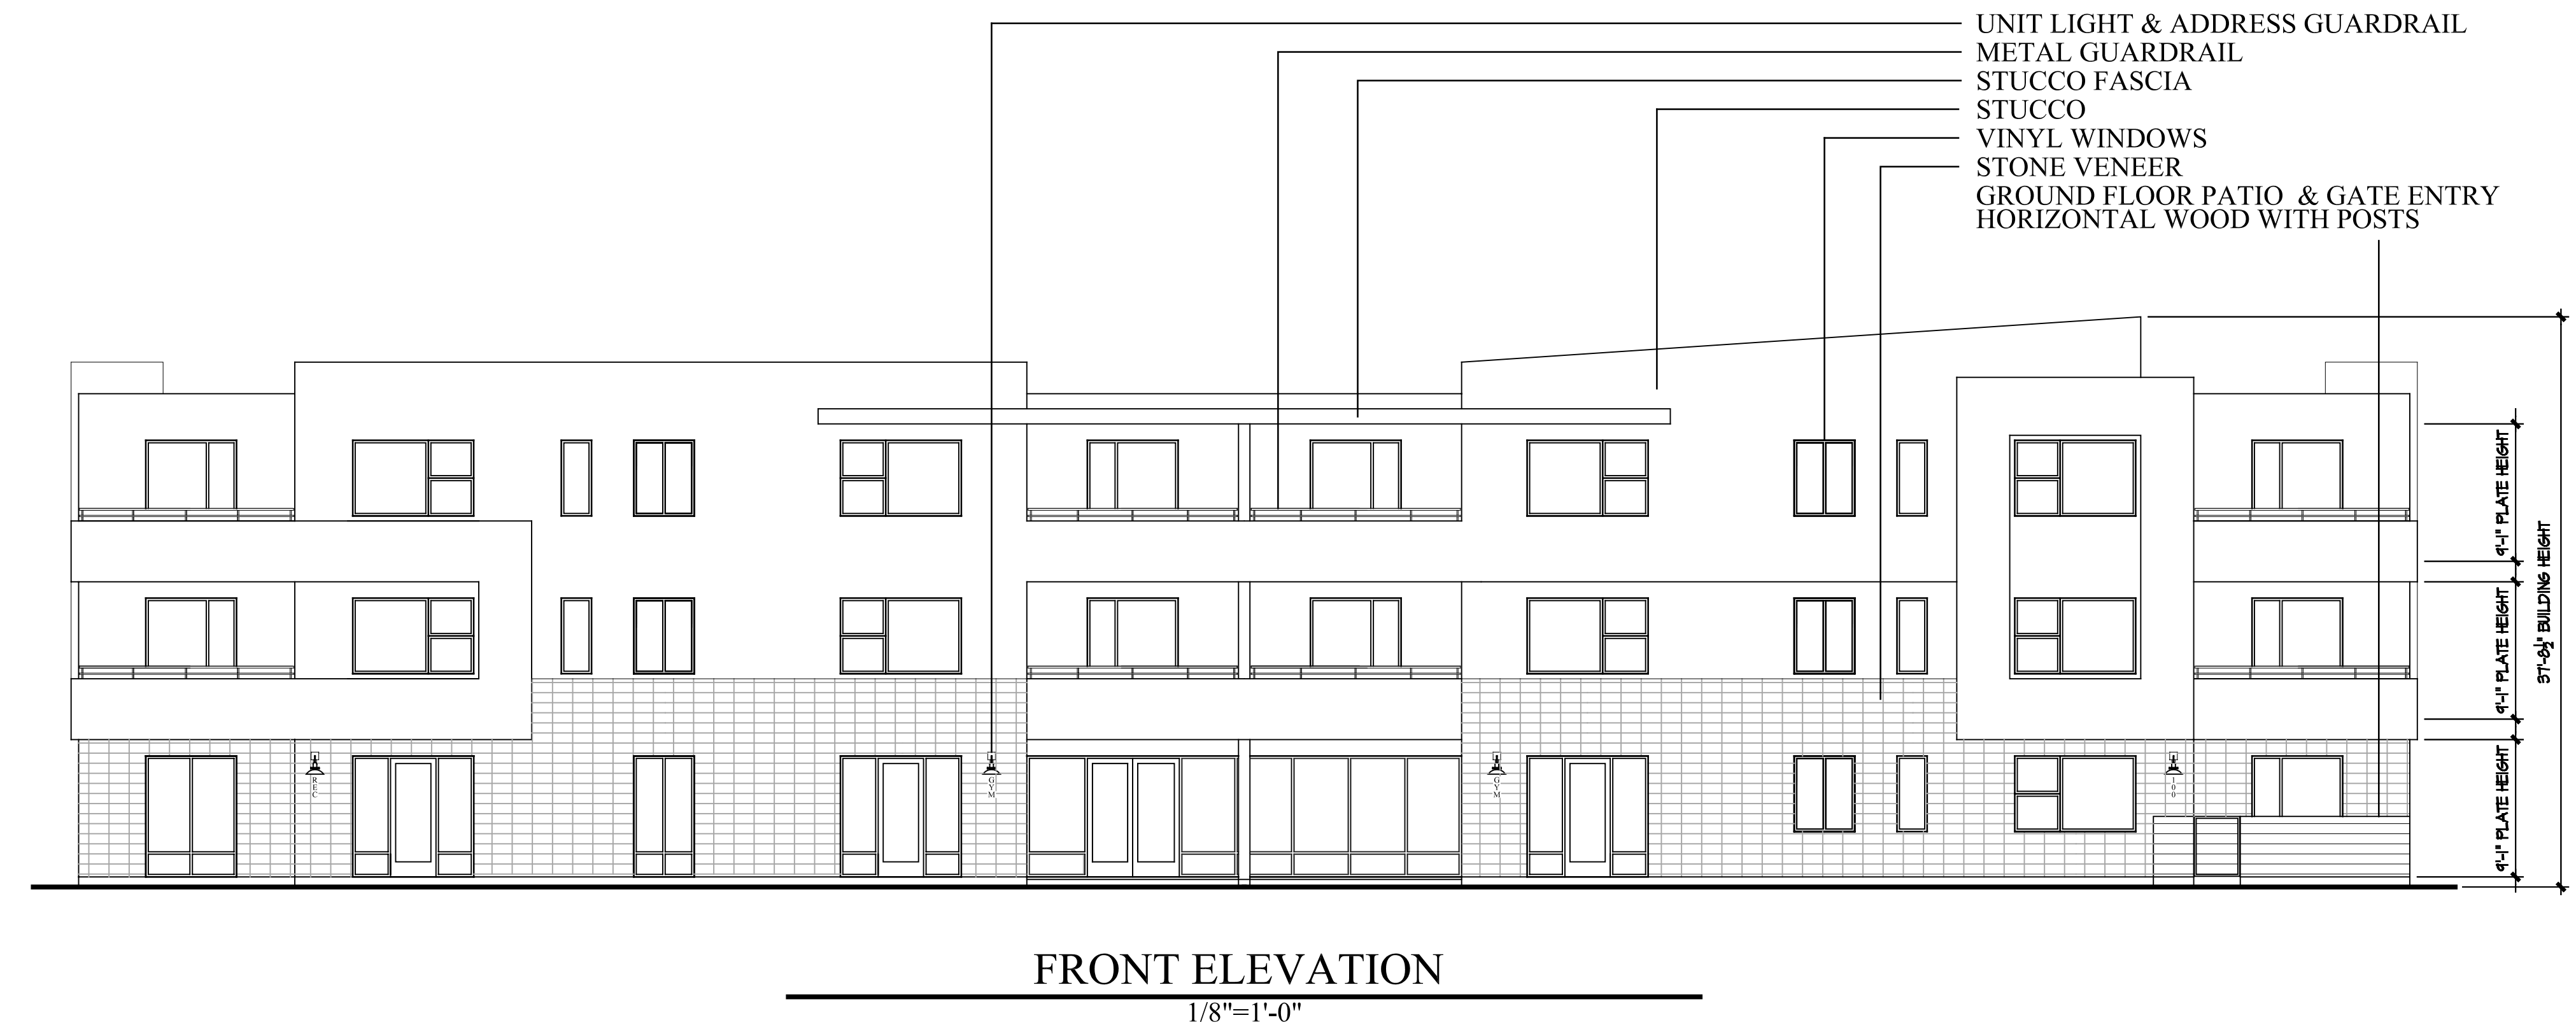


17-PLEX APARTMENT BUILDING  
**PETALUMA HILL ROAD, SANTA ROSA**  
 McKellarMcGowan

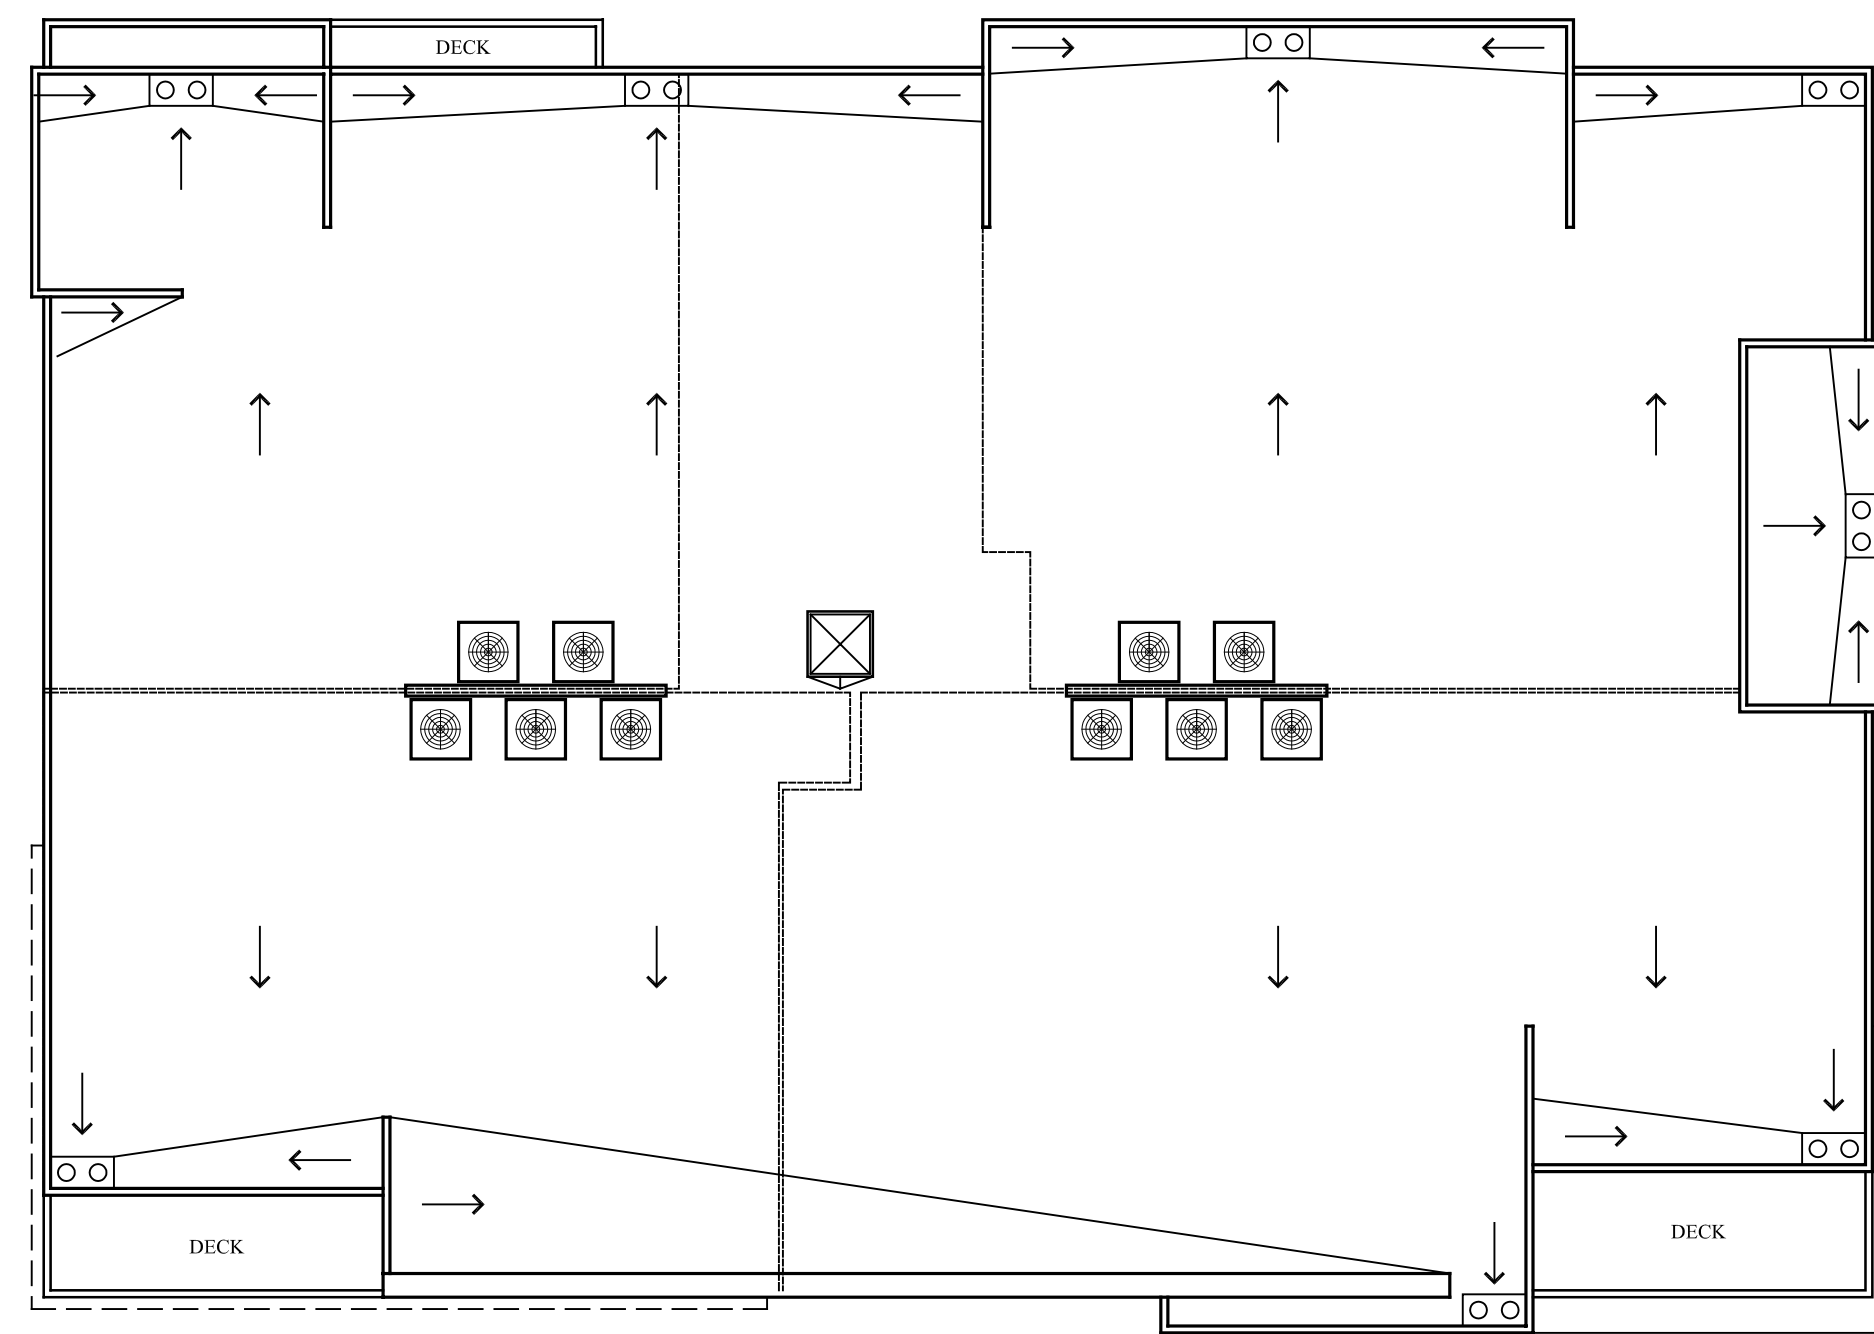


ROOF PLAN

1/8"=1'-0"

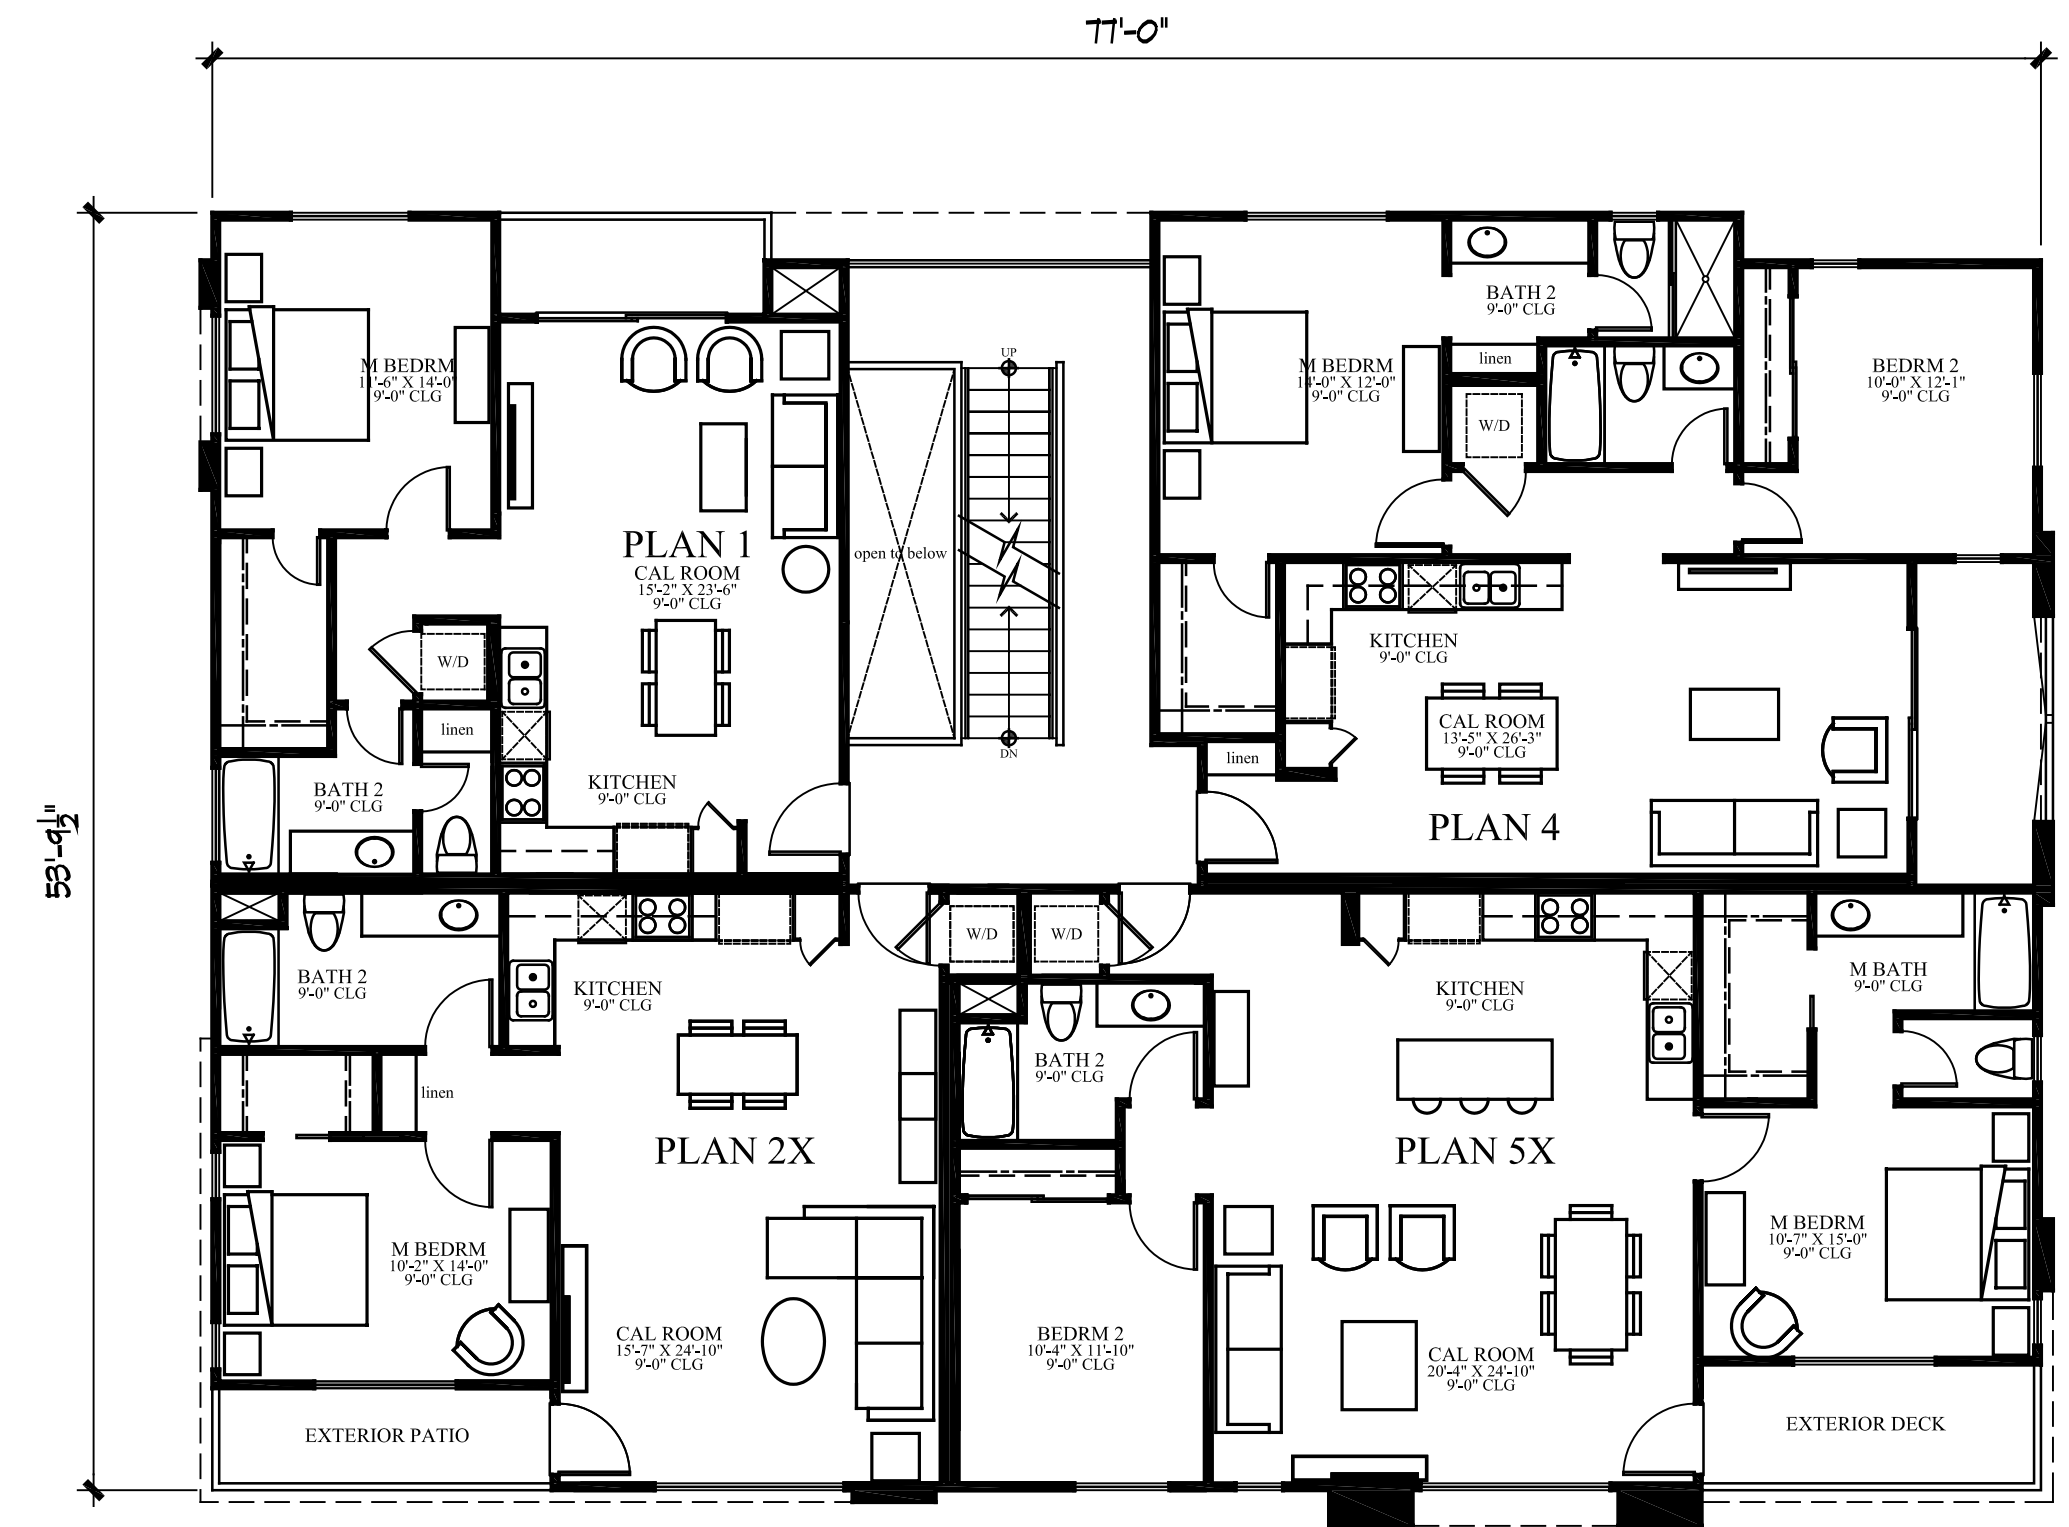


2ND BUILDING PLAN

1/8"=1'-0"

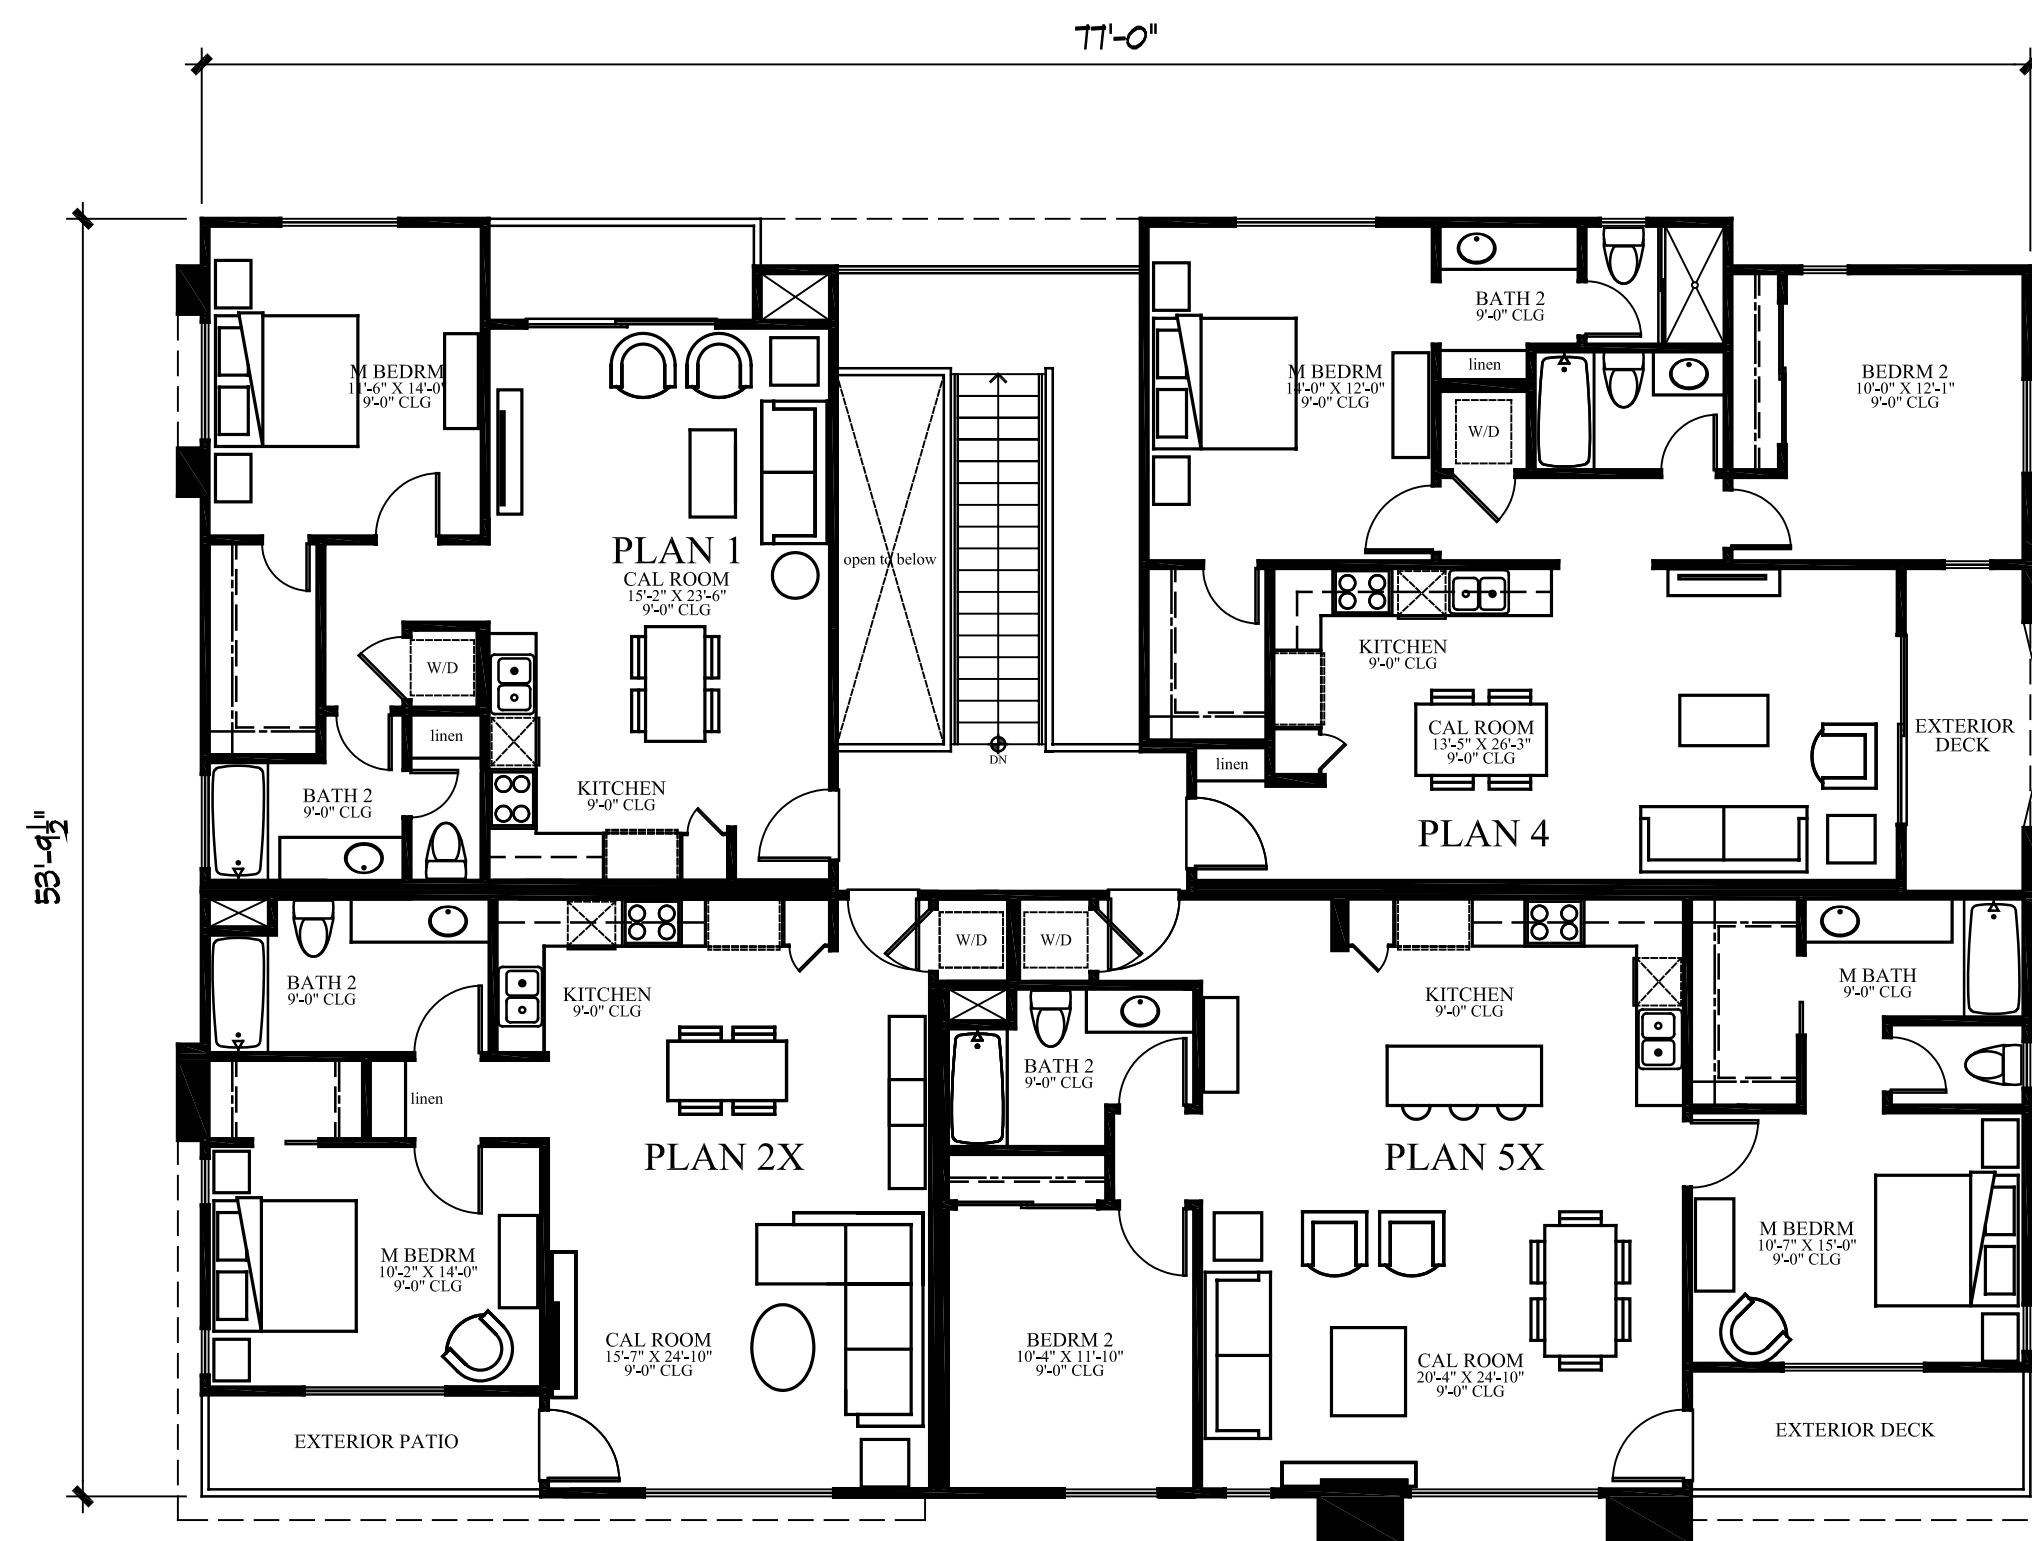

3RD FLOOR BUILDING PLAN


1/8"=1'-0"

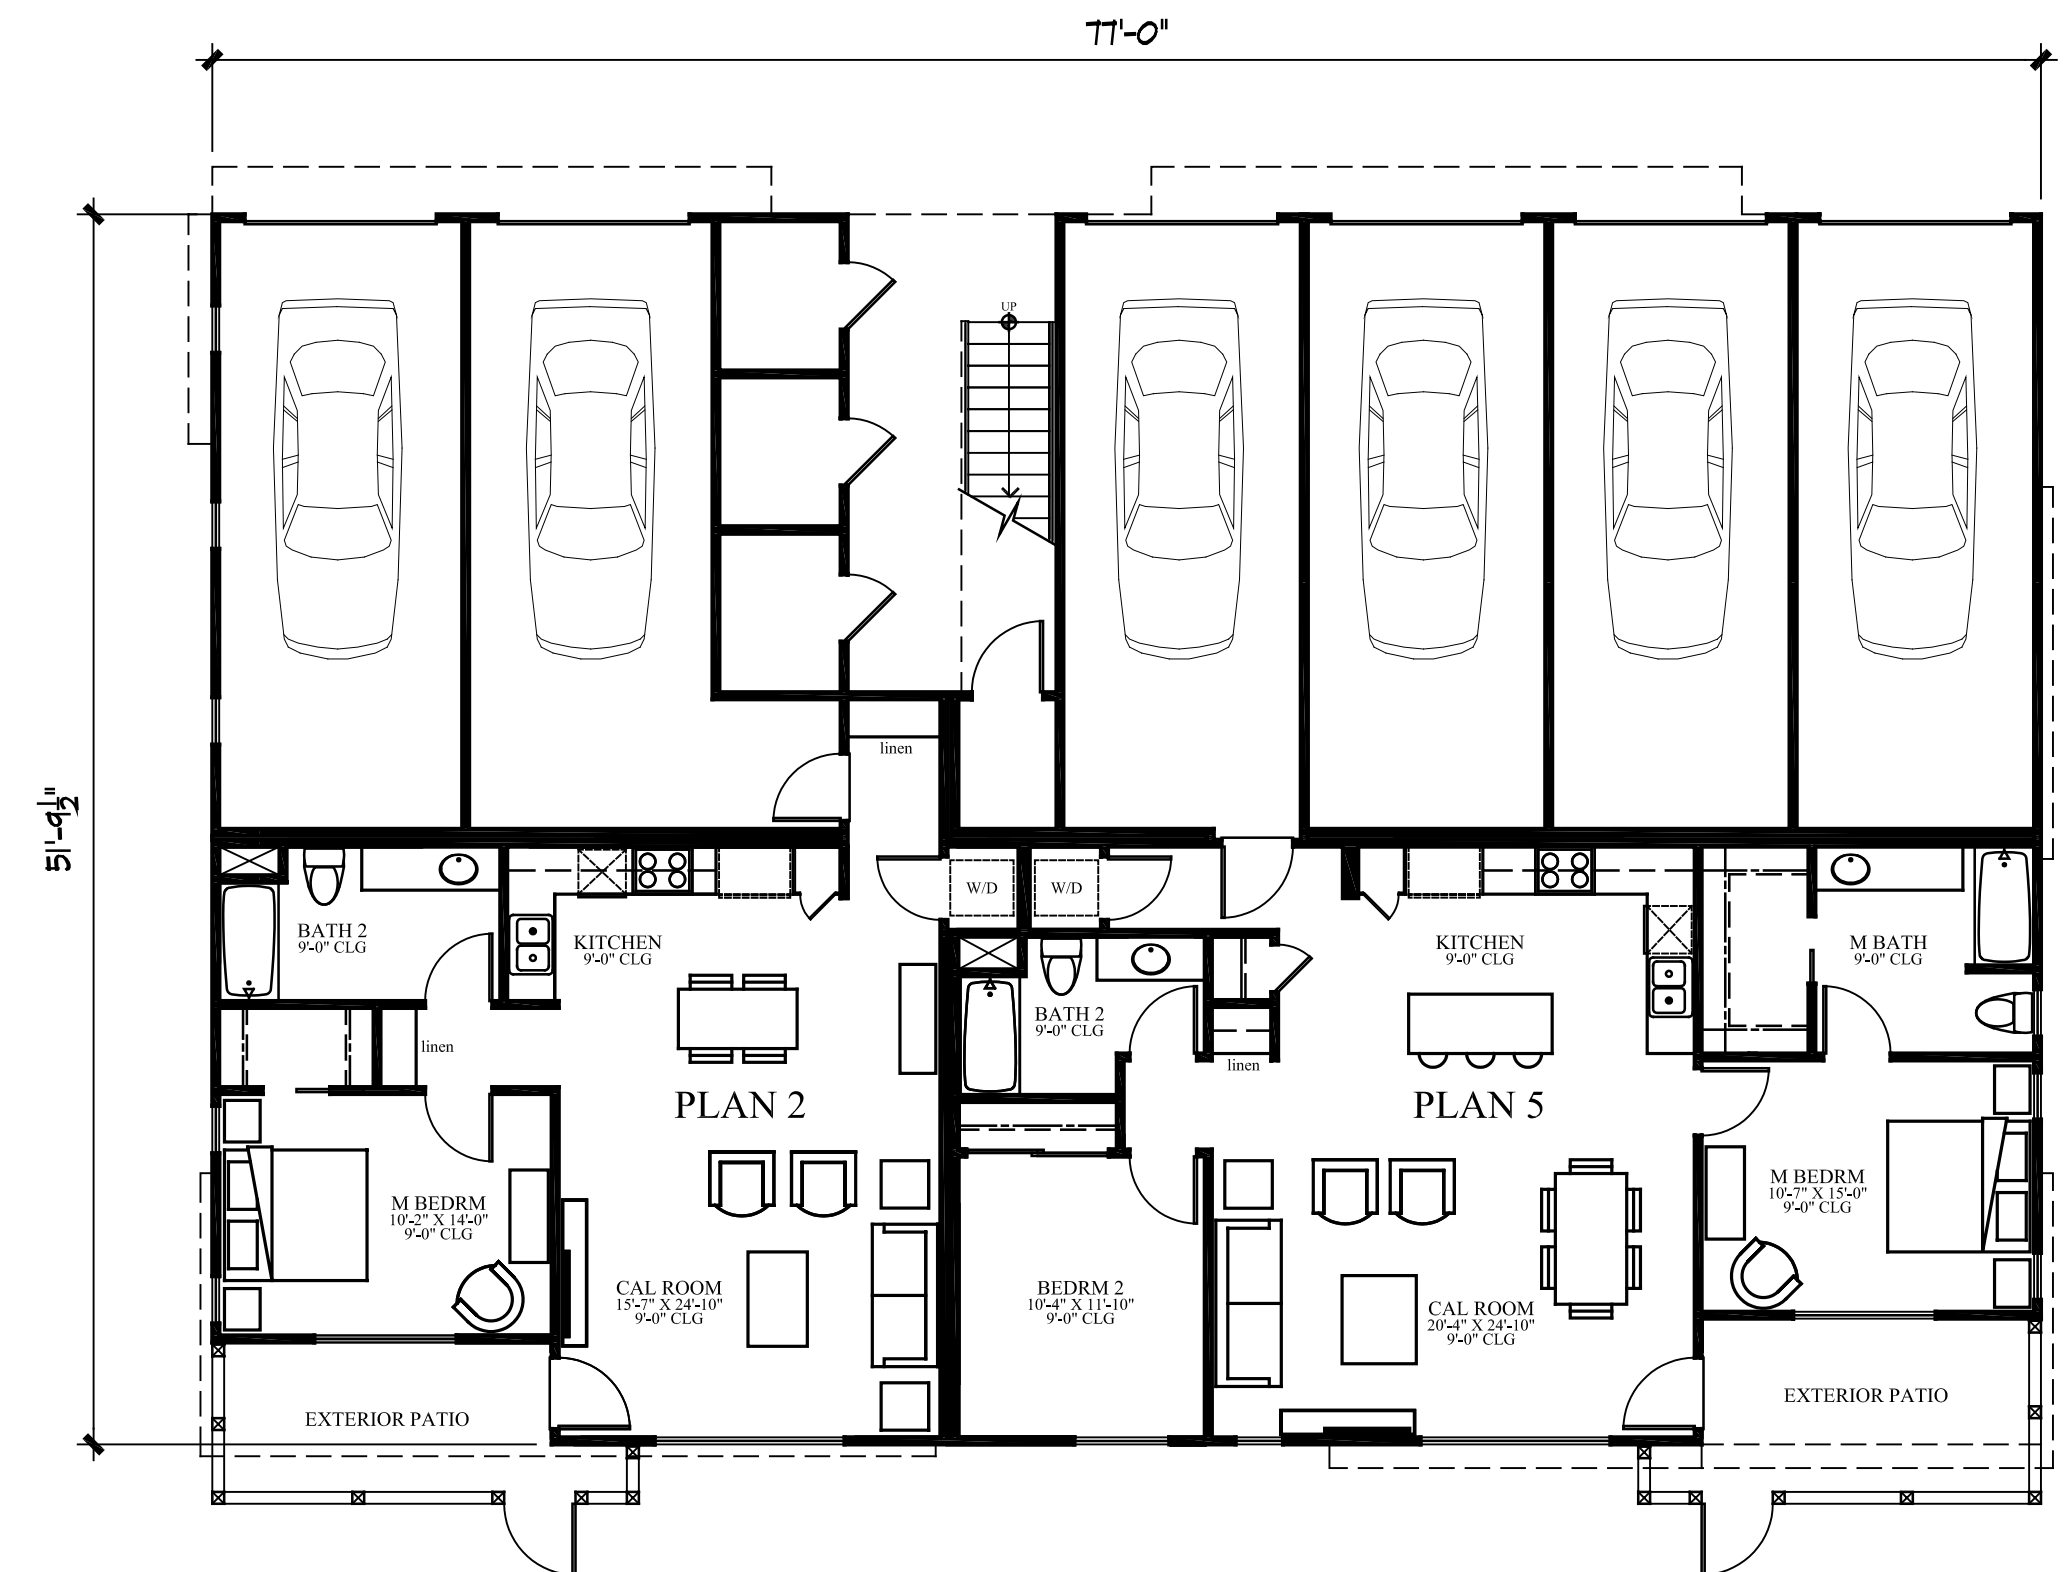

1ST FLOOR BUILDING PLAN

1/8"=1'-0"

10-PLEX APARTMENT BUILDING  
**PETALUMA HILL ROAD, SANTA ROSA**  
 McKellarMcGowan

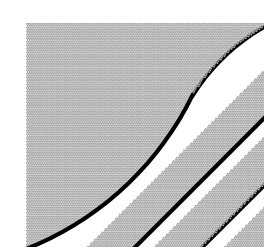


THE MCKINLEY ASSOC., INC.  
 ARCHITECTURE & PLANNING  
 SEPTEMBER 01, 2022



LEFT SIDE ELEVATION

1/8"=1'-0"

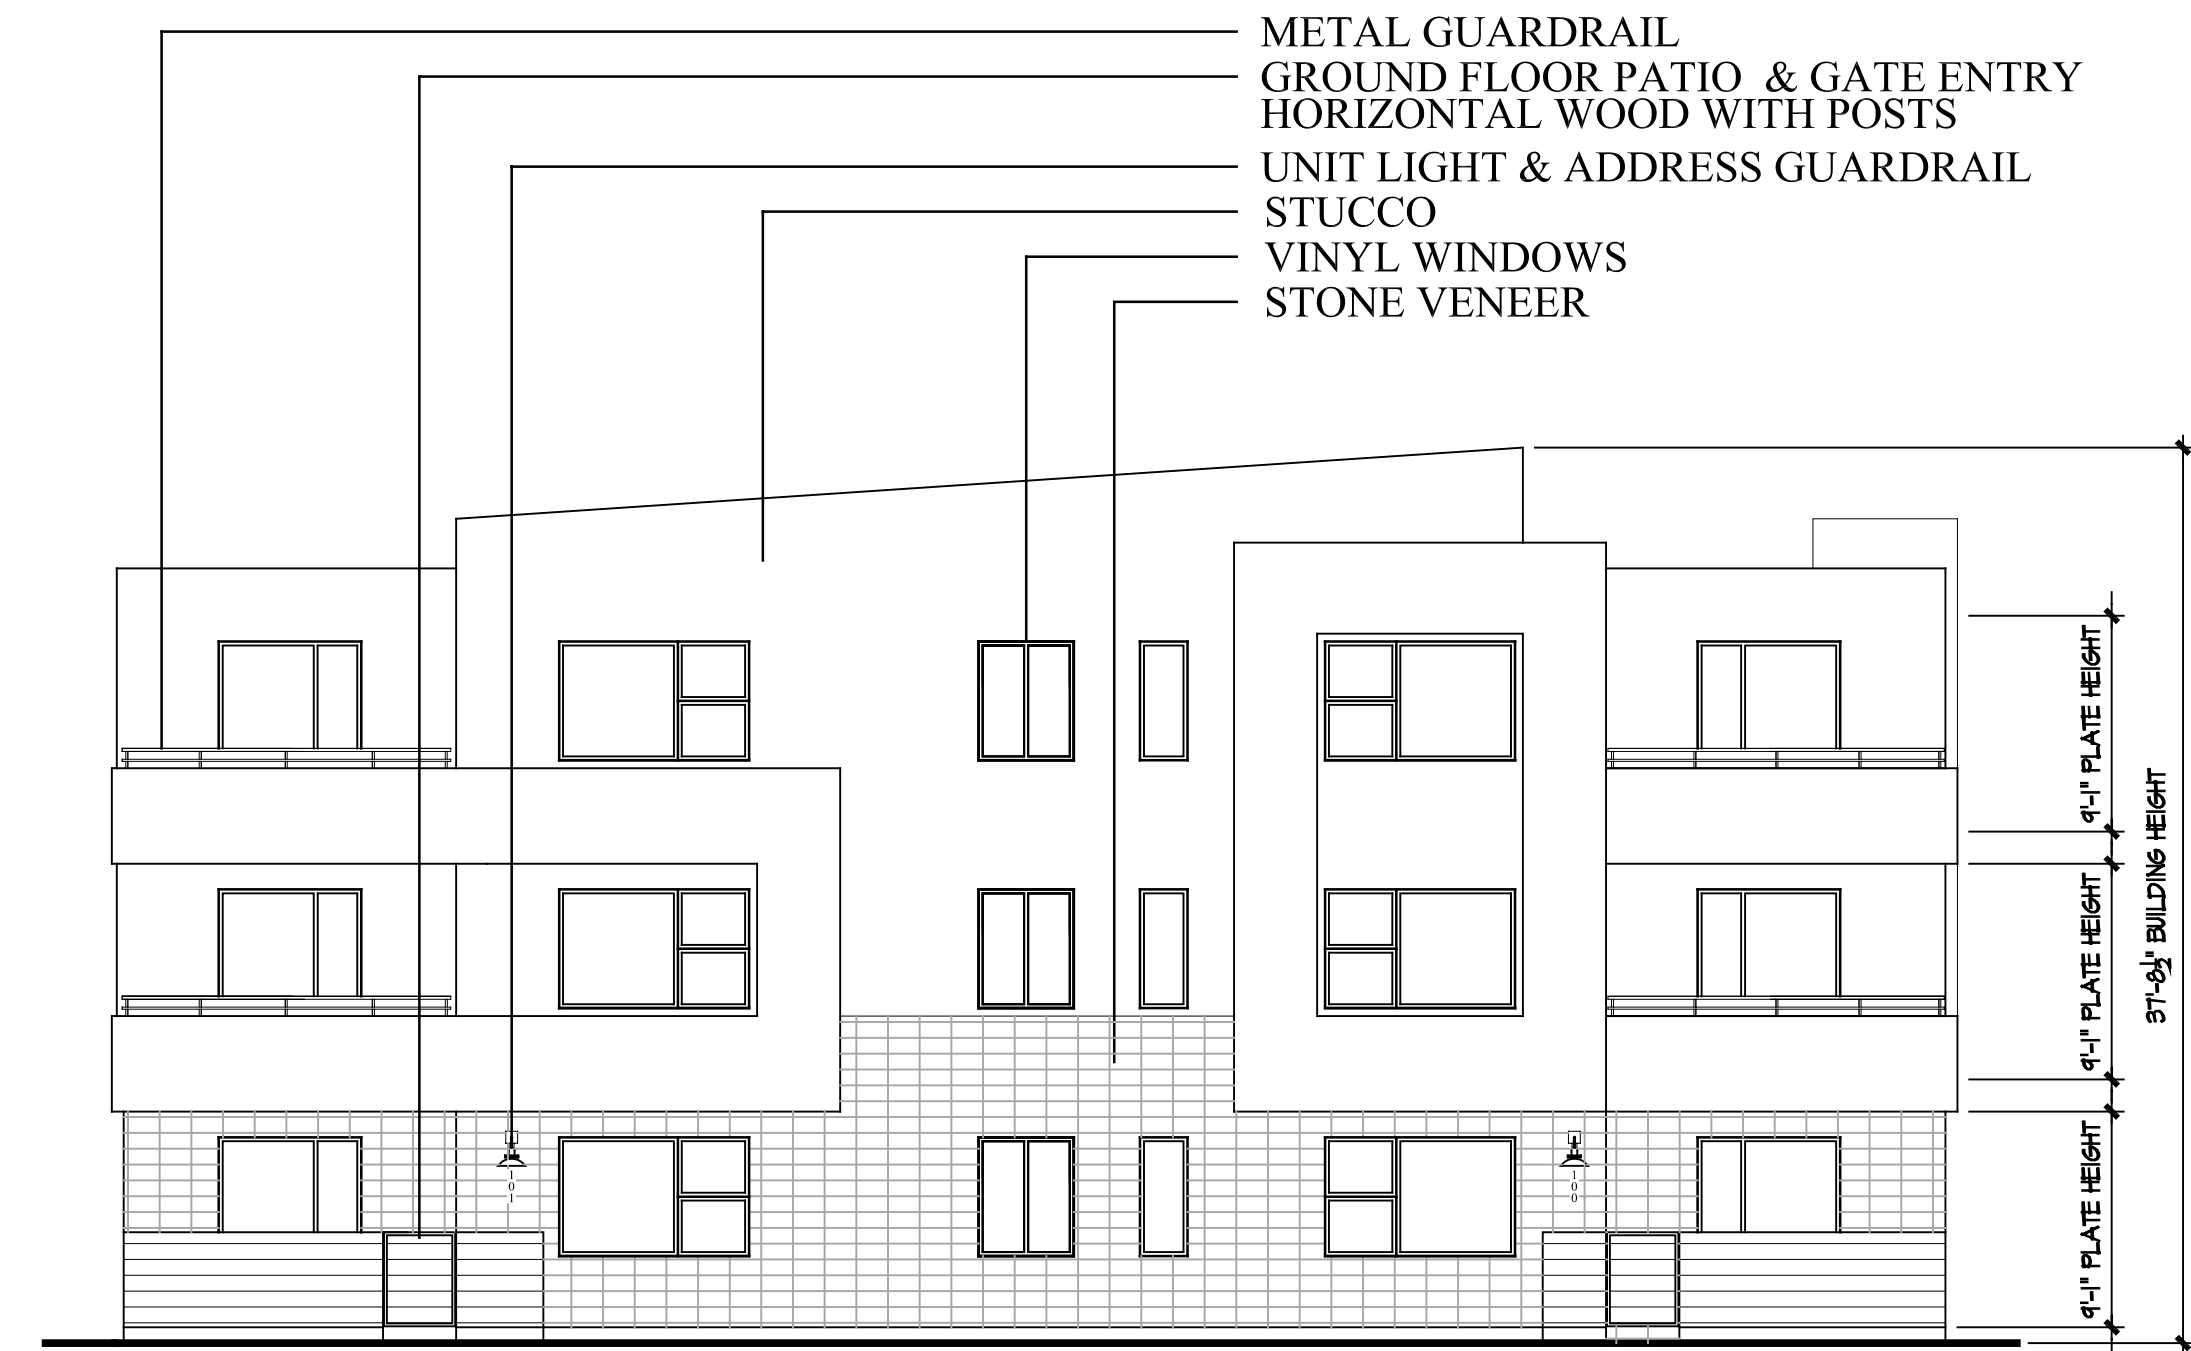

FRONT ELEVATION

1/8"=1'-0"



RIGHT SIDE ELEVATION


1/8"=1'-0"




REAR ELEVATION

1/8"=1'-0"

10-PLEX APARTMENT BUILDING  
**PETALUMA HILL ROAD, SANTA ROSA**  
 McKellarMcGowan

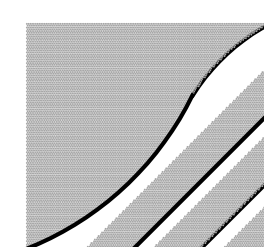


THE MCKINLEY ASSOC., INC.  
 ARCHITECTURE & PLANNING  
 SEPTEMBER 01, 2022

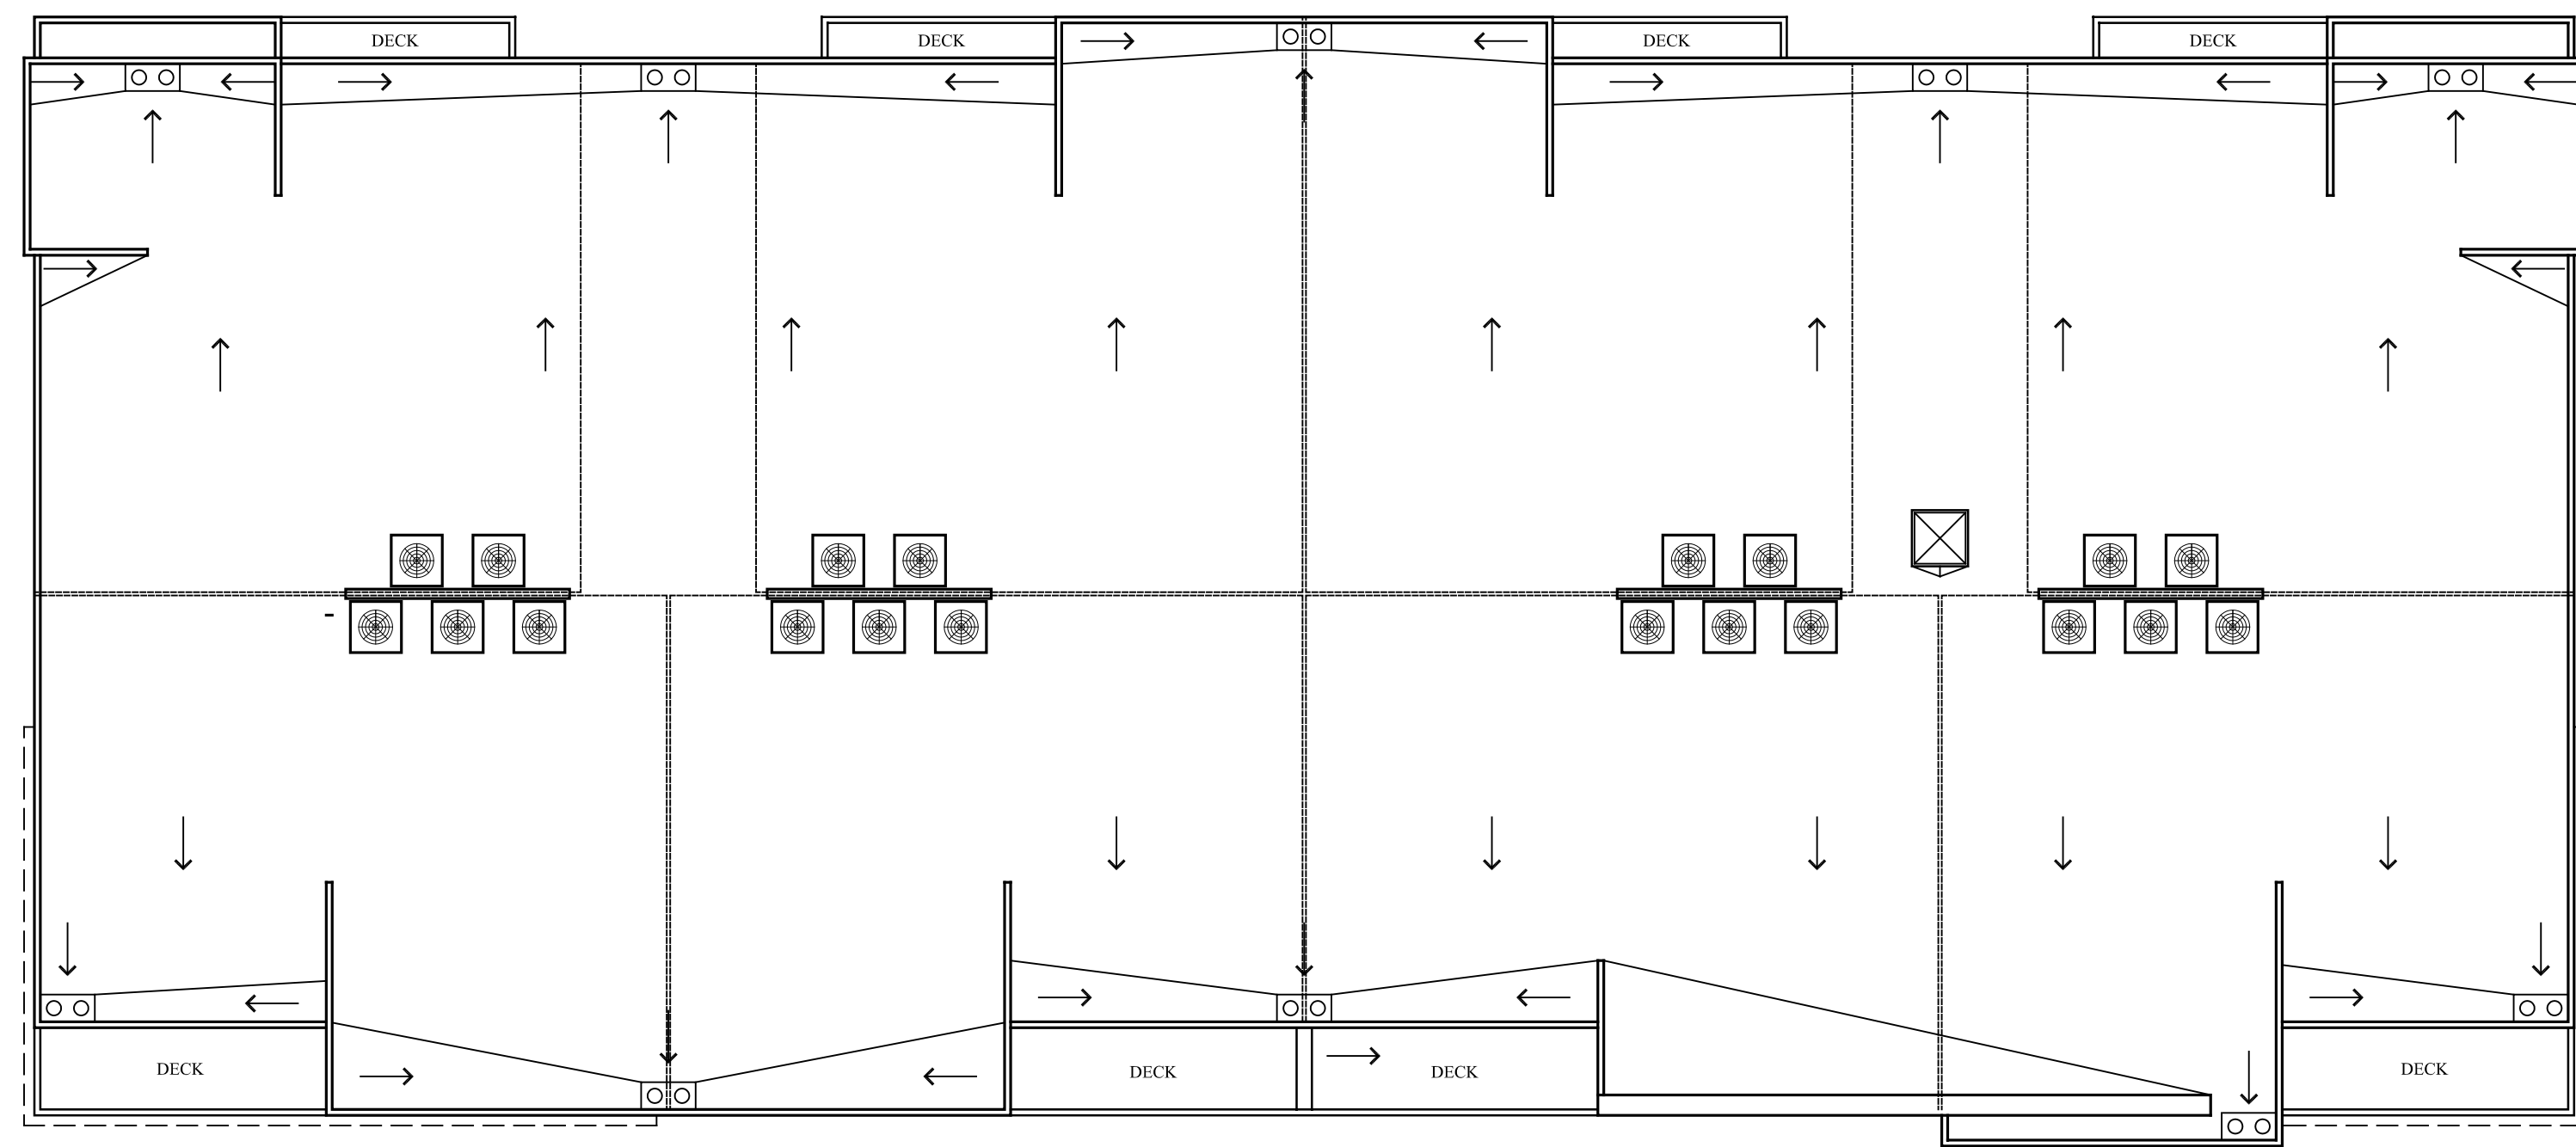


ROOF PLAN

1/8"=1'-0"

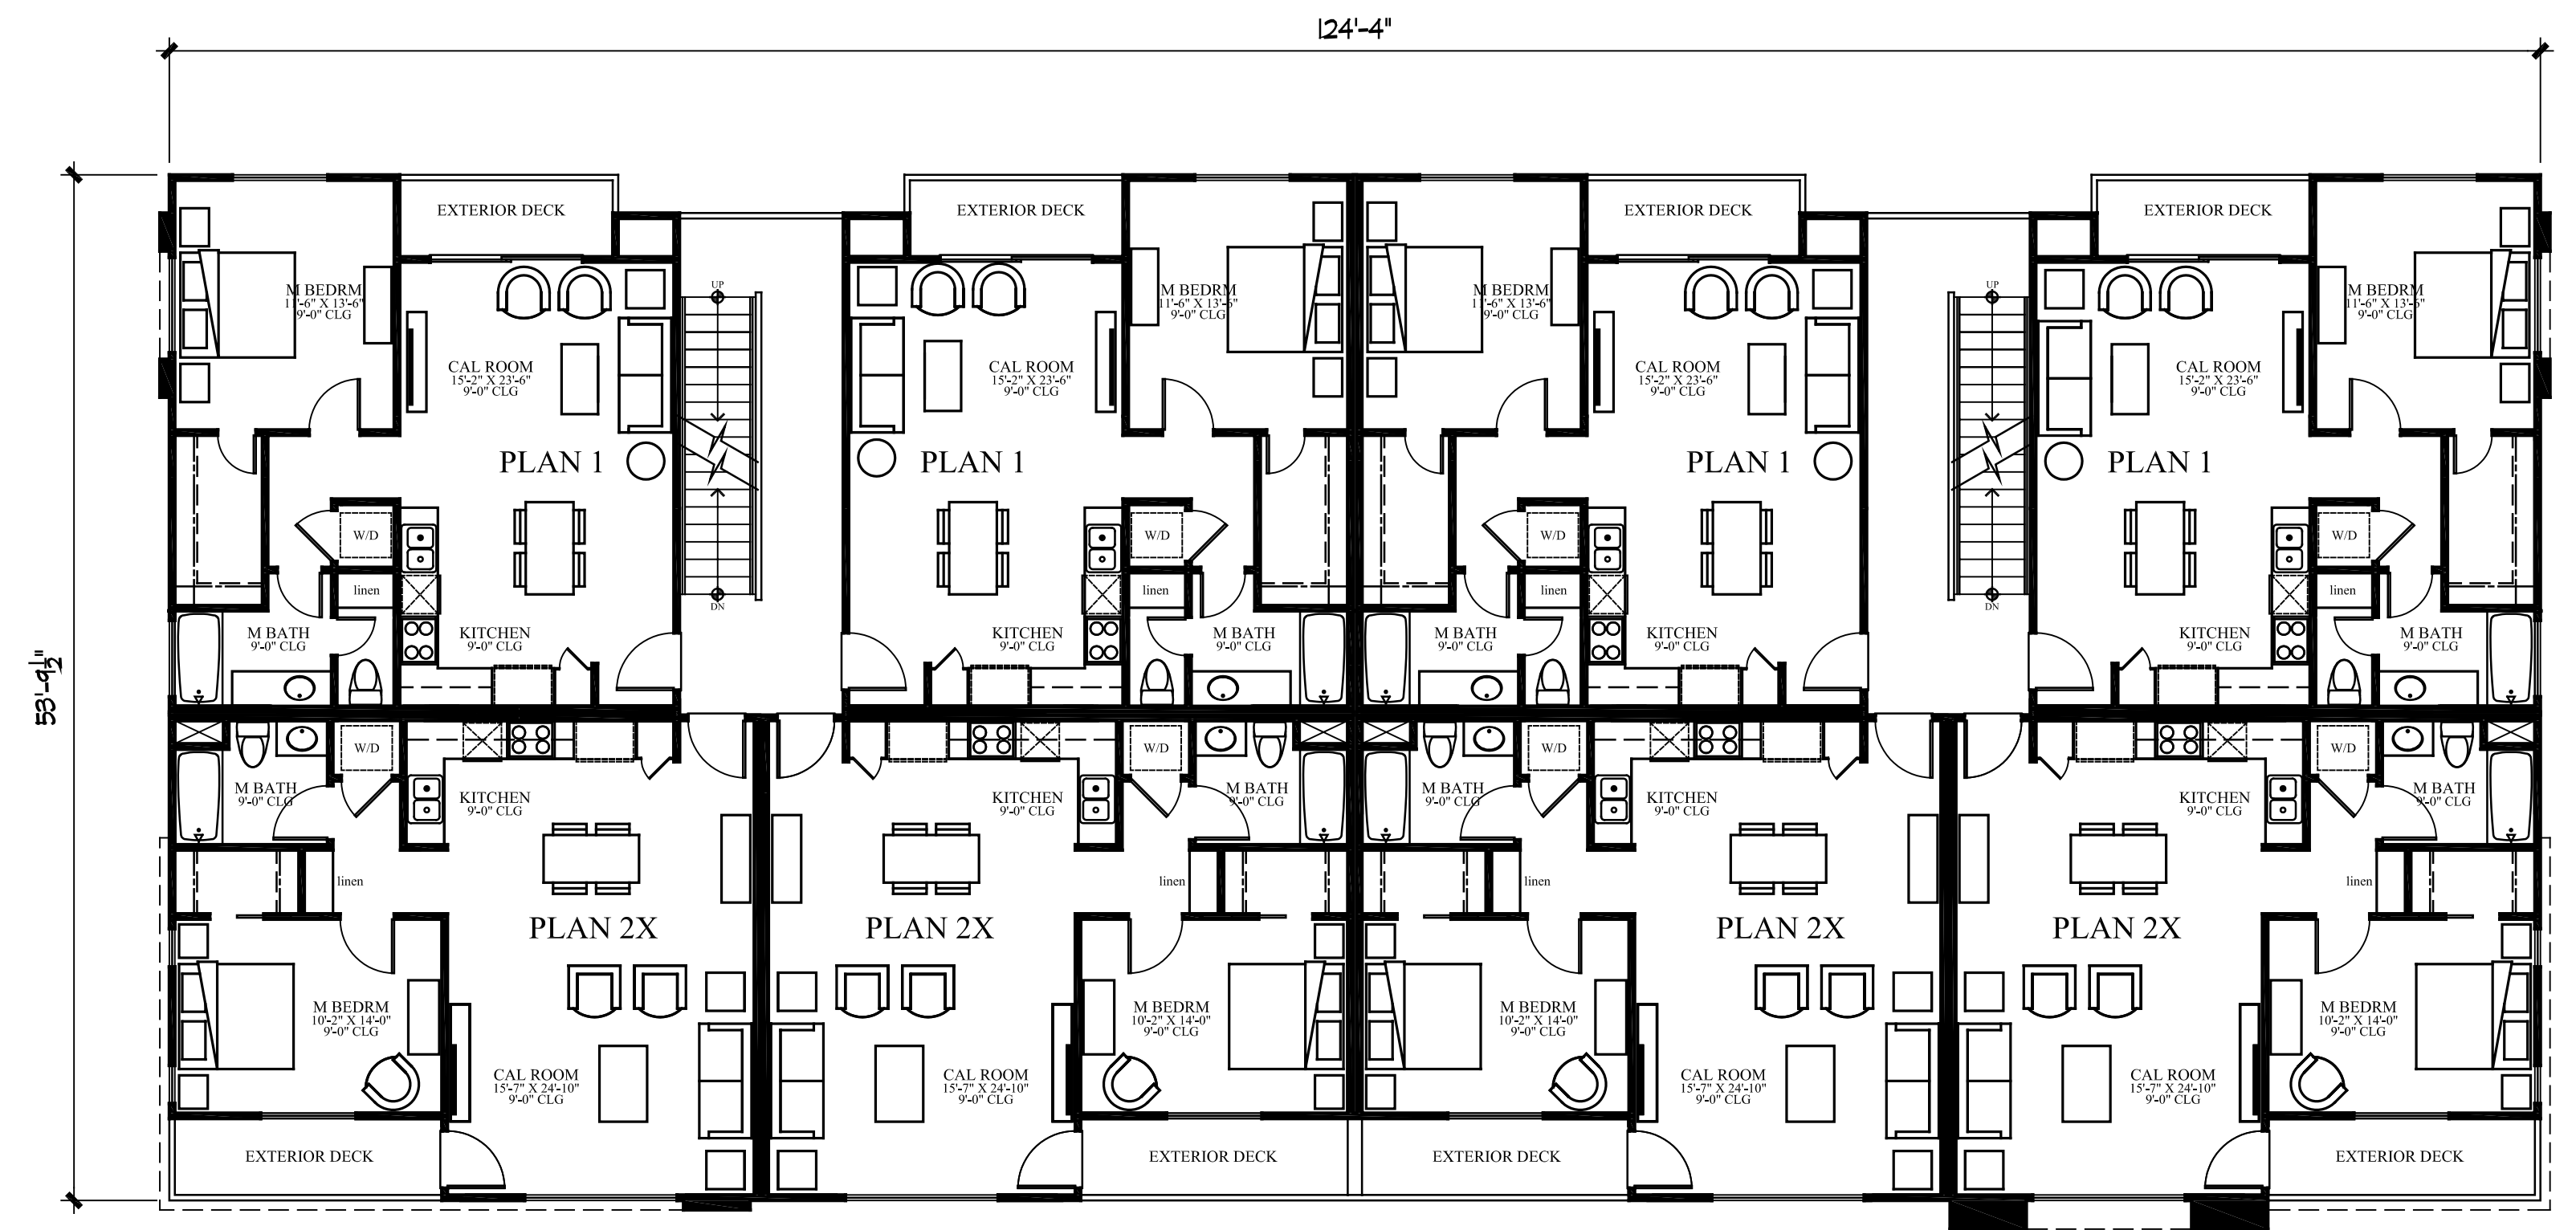


2ND BUILDING PLAN

1/8"=1'-0"

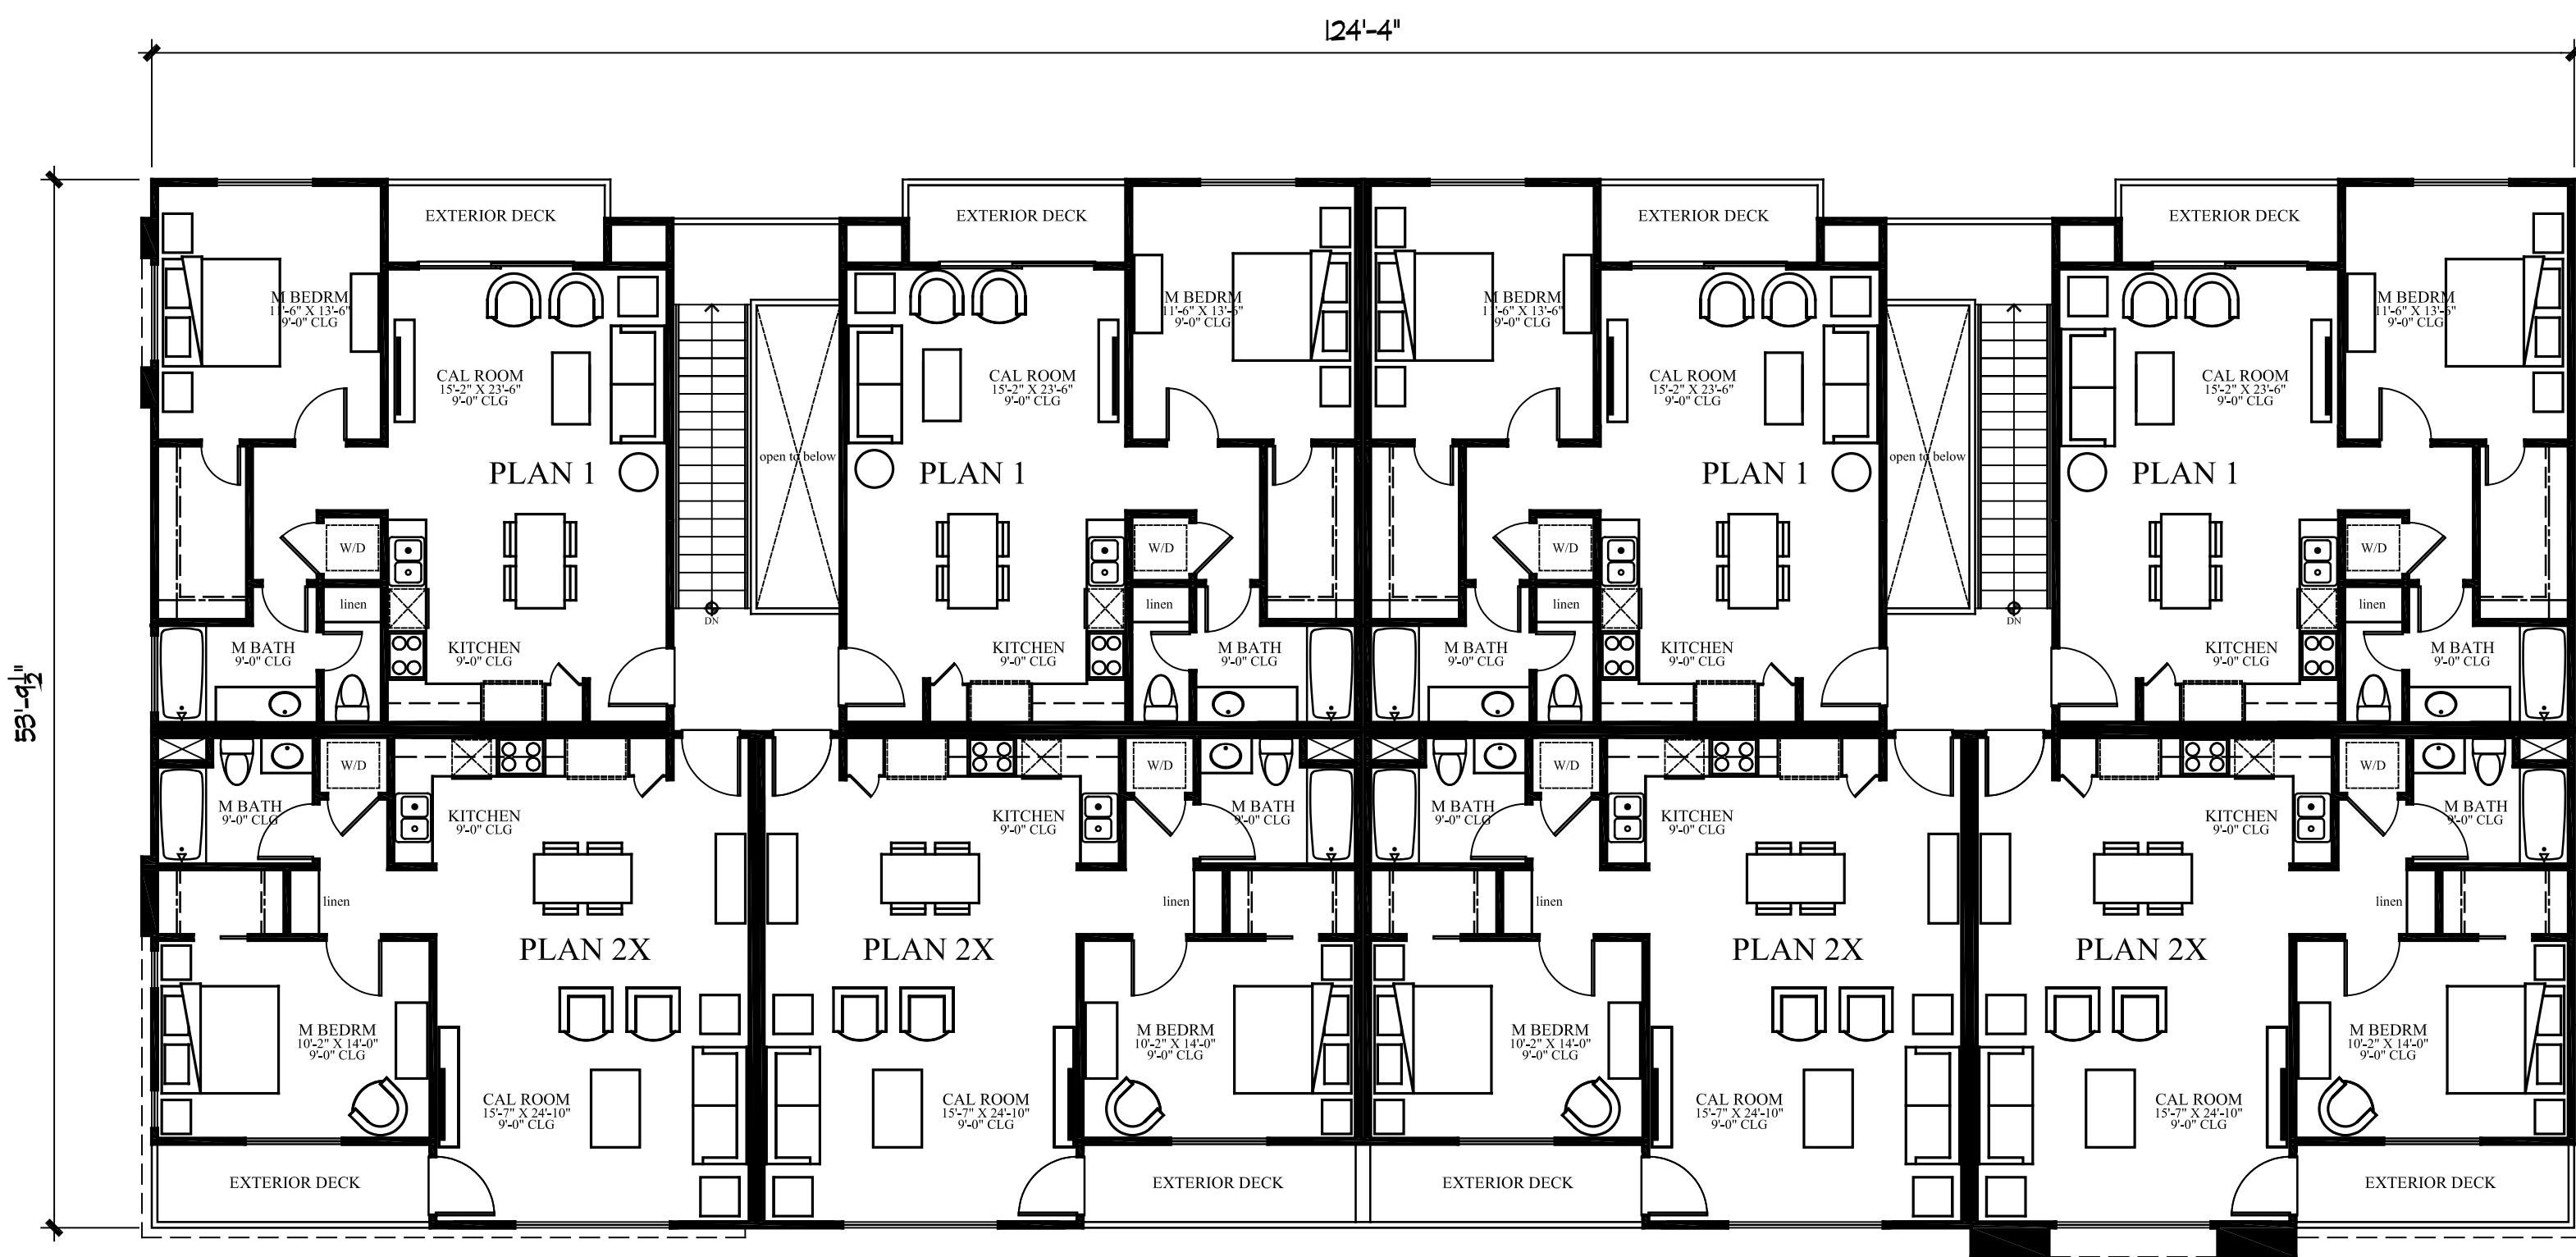

3RD FLOOR BUILDING PLAN


1/8"=1'-0"

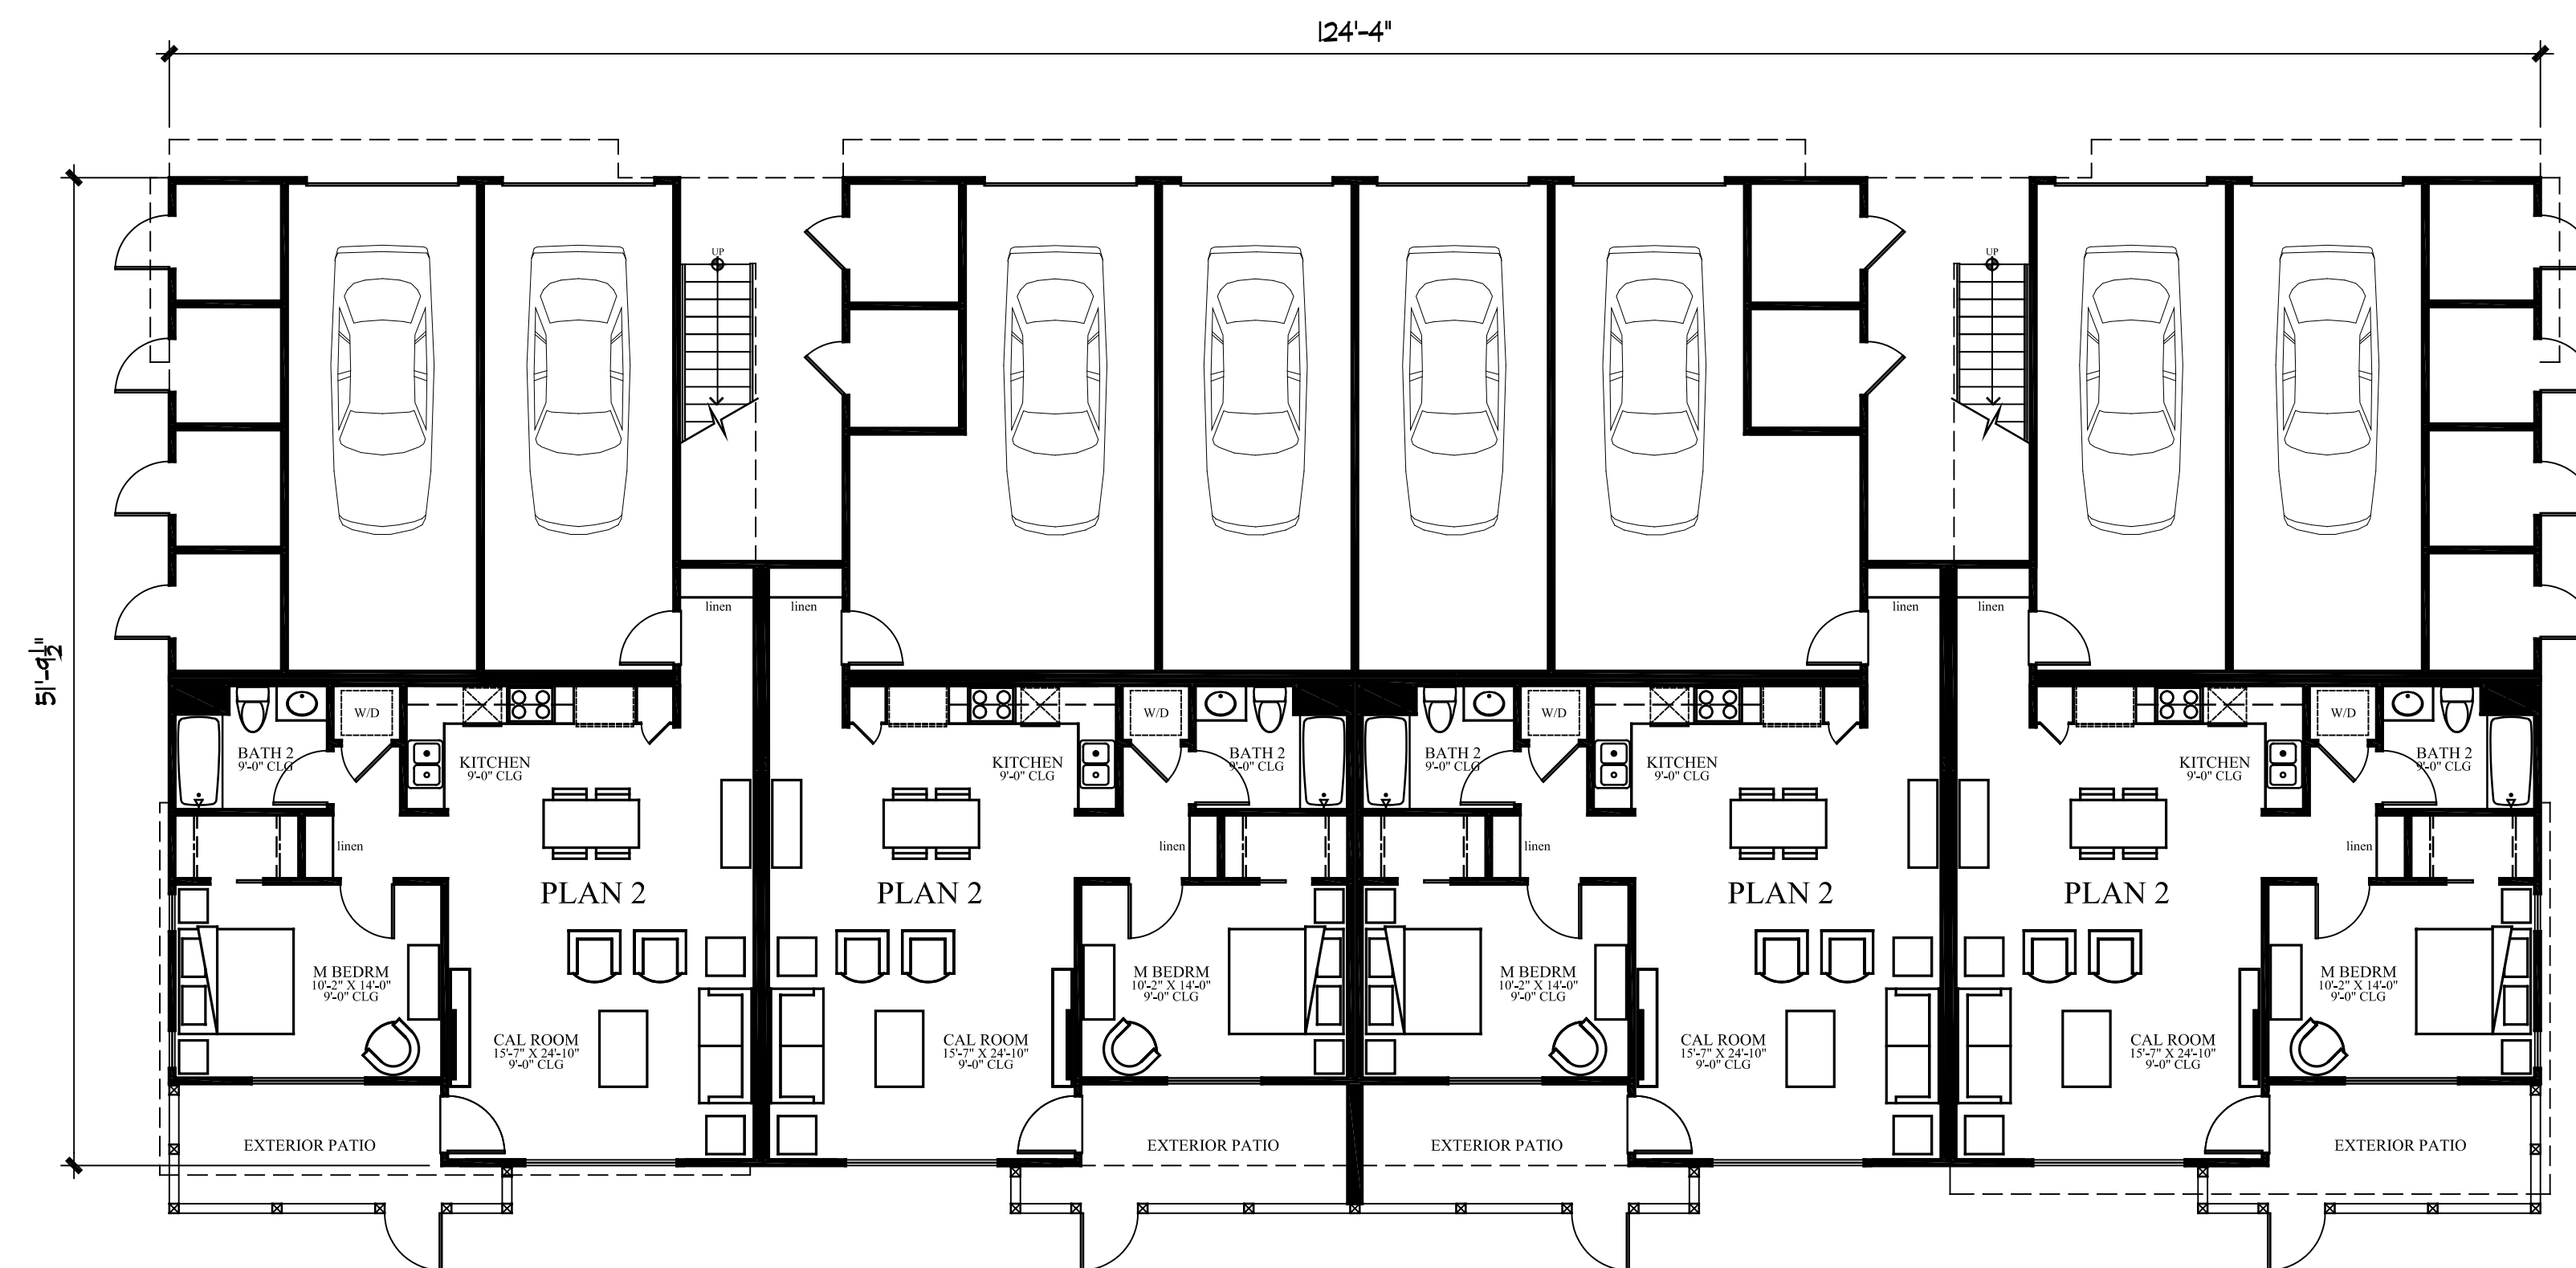

1ST FLOOR BUILDING PLAN

1/8"=1'-0"

ALT 20-PLEX APARTMENT BUILDING  
**PETALUMA HILL ROAD, SANTA ROSA**  
 McKellarMcGowan

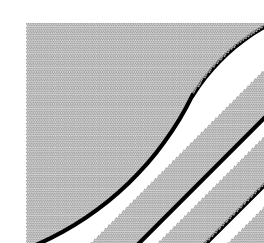


THE MCKINLEY ASSOC., INC.  
 ARCHITECTURE & PLANNING  
 SEPTEMBER 01, 2022





LEFT SIDE ELEVATION

1/8"=1'-0"

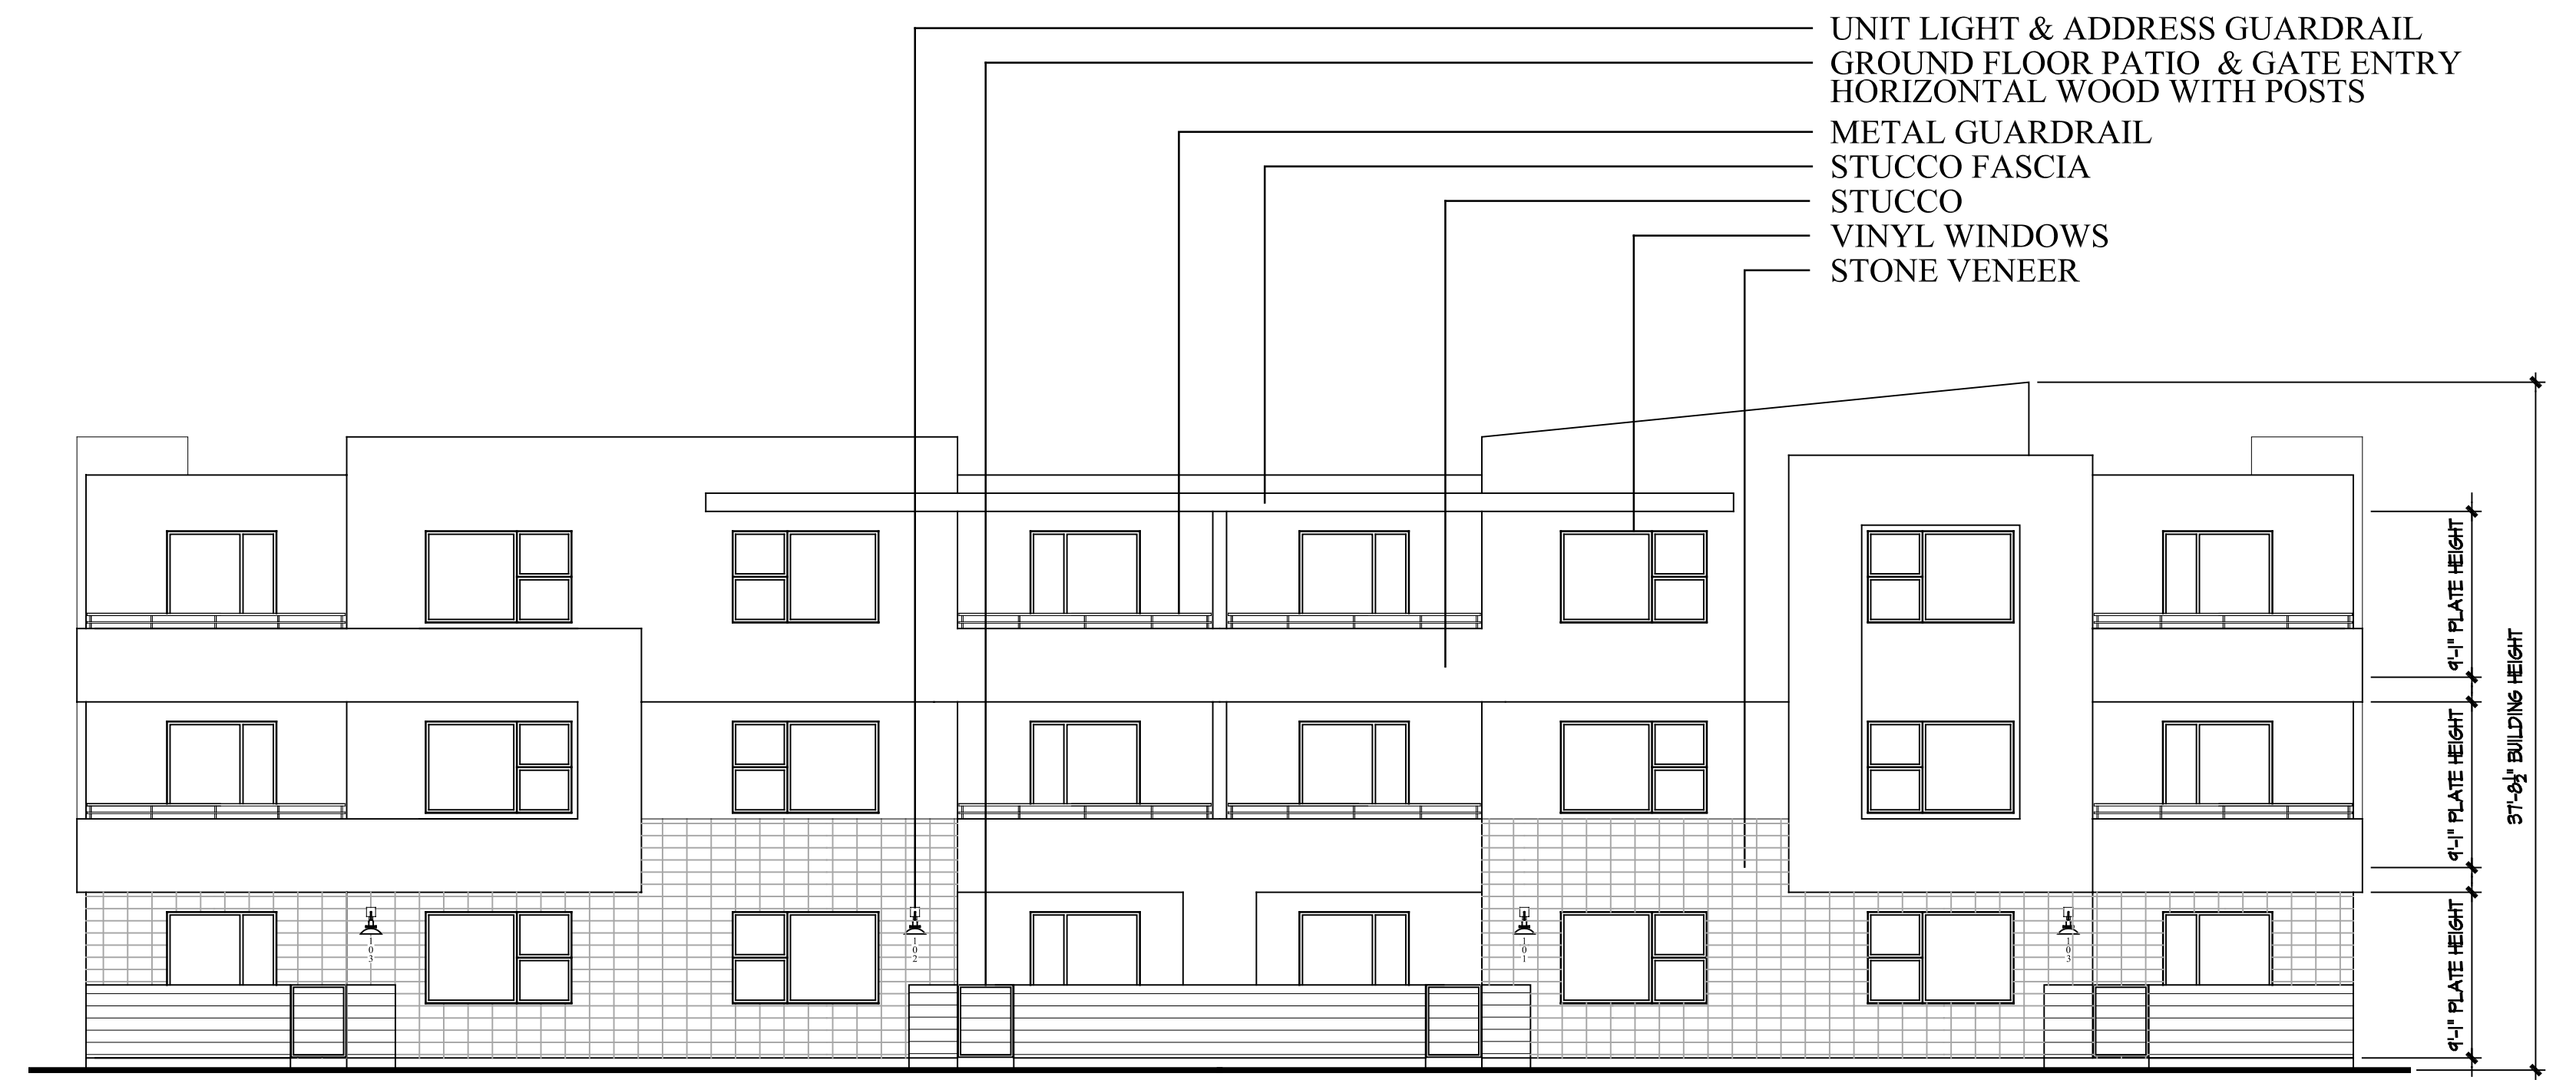


FRONT ELEVATION

1/8"=1'-0"



RIGHT SIDE ELEVATION







1/8"=1'-0"

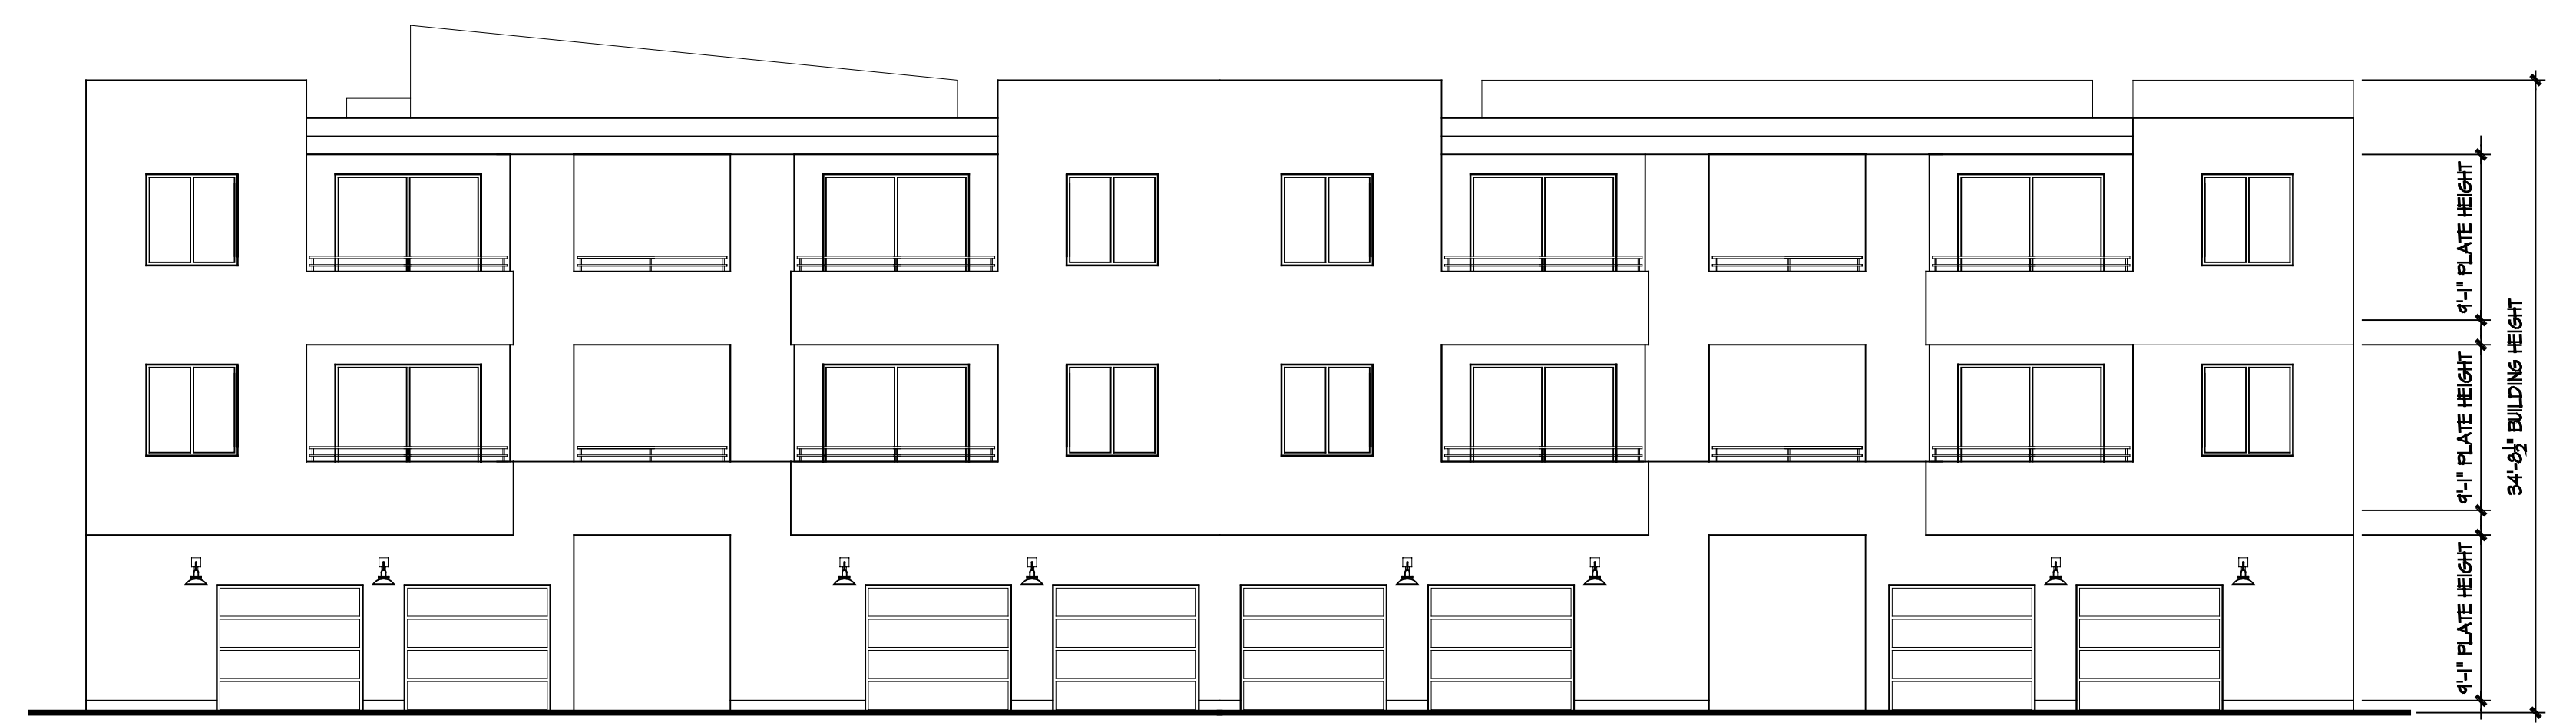


REAR ELEVATION

1/8"=1'-0"

ALT 20-PLEX APARTMENT BUILDING  
**PETALUMA HILL ROAD, SANTA ROSA**  
 McKellarMcGowan

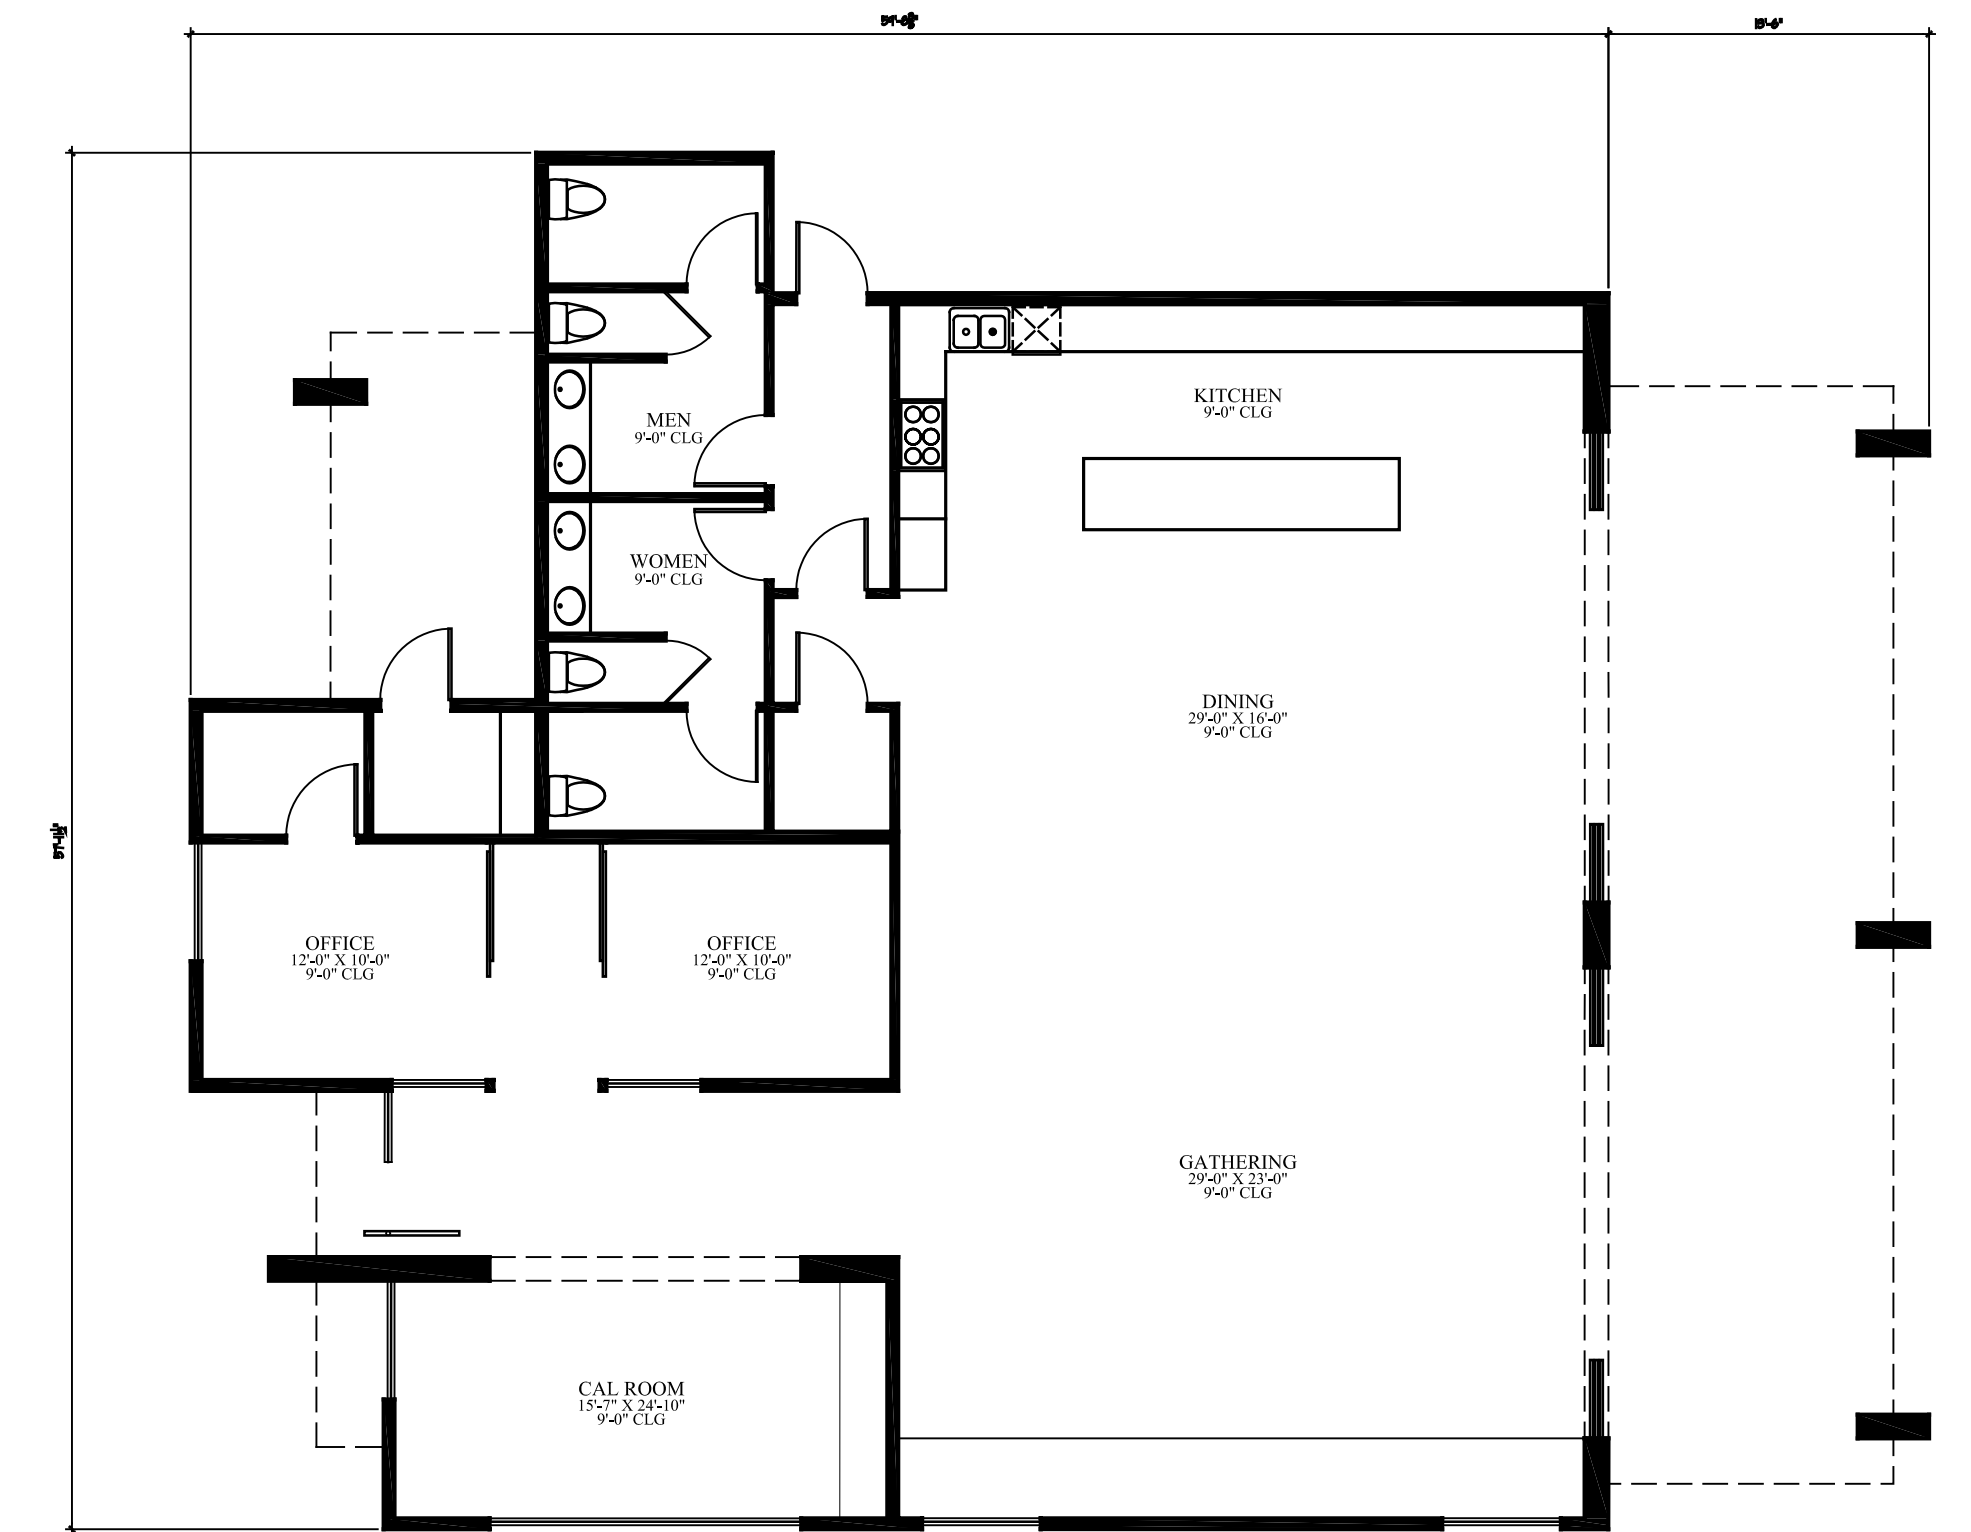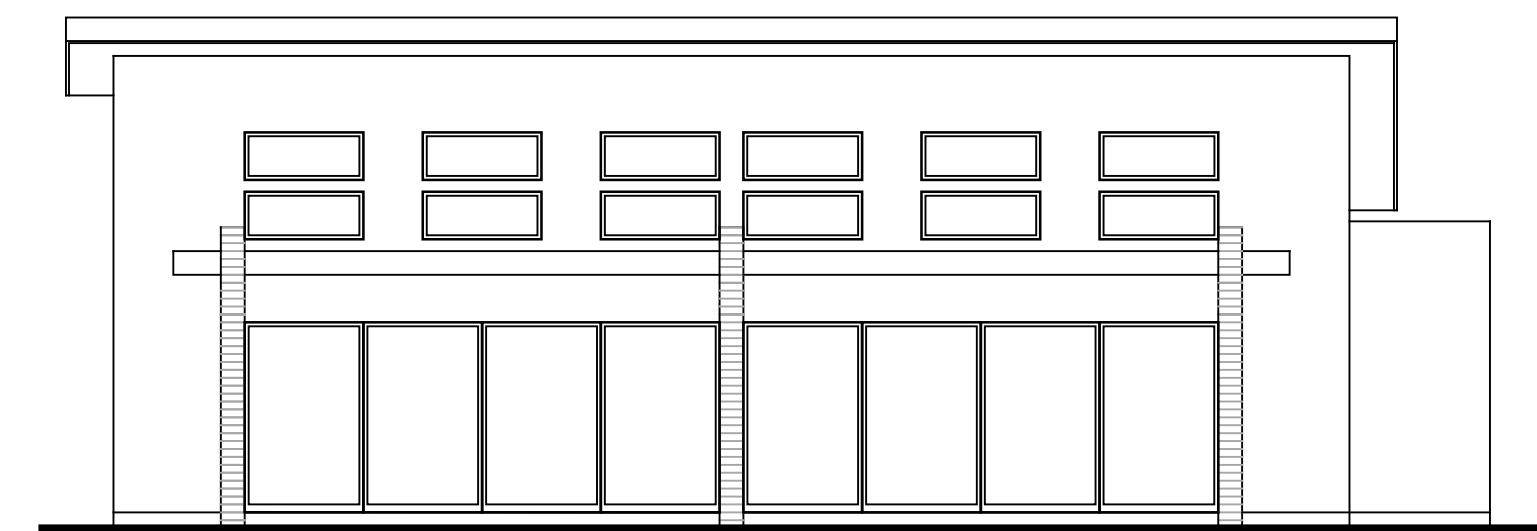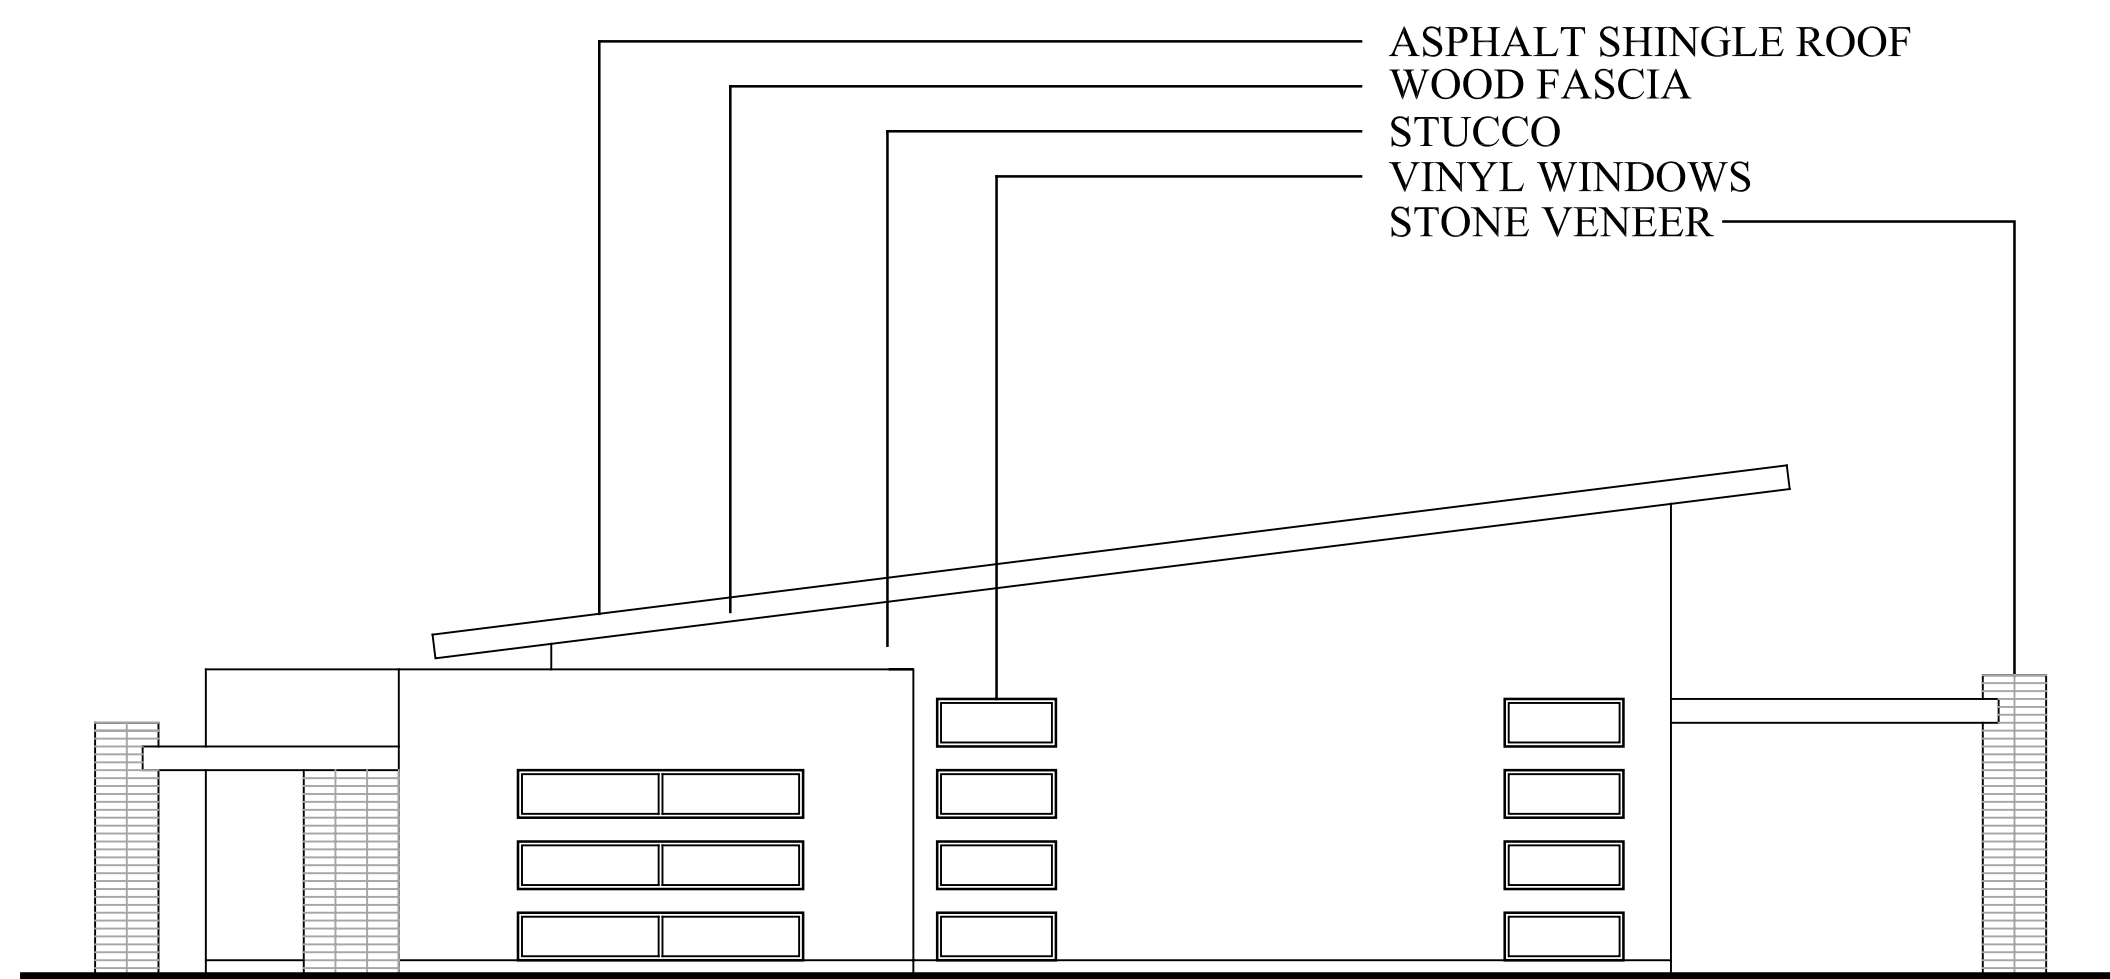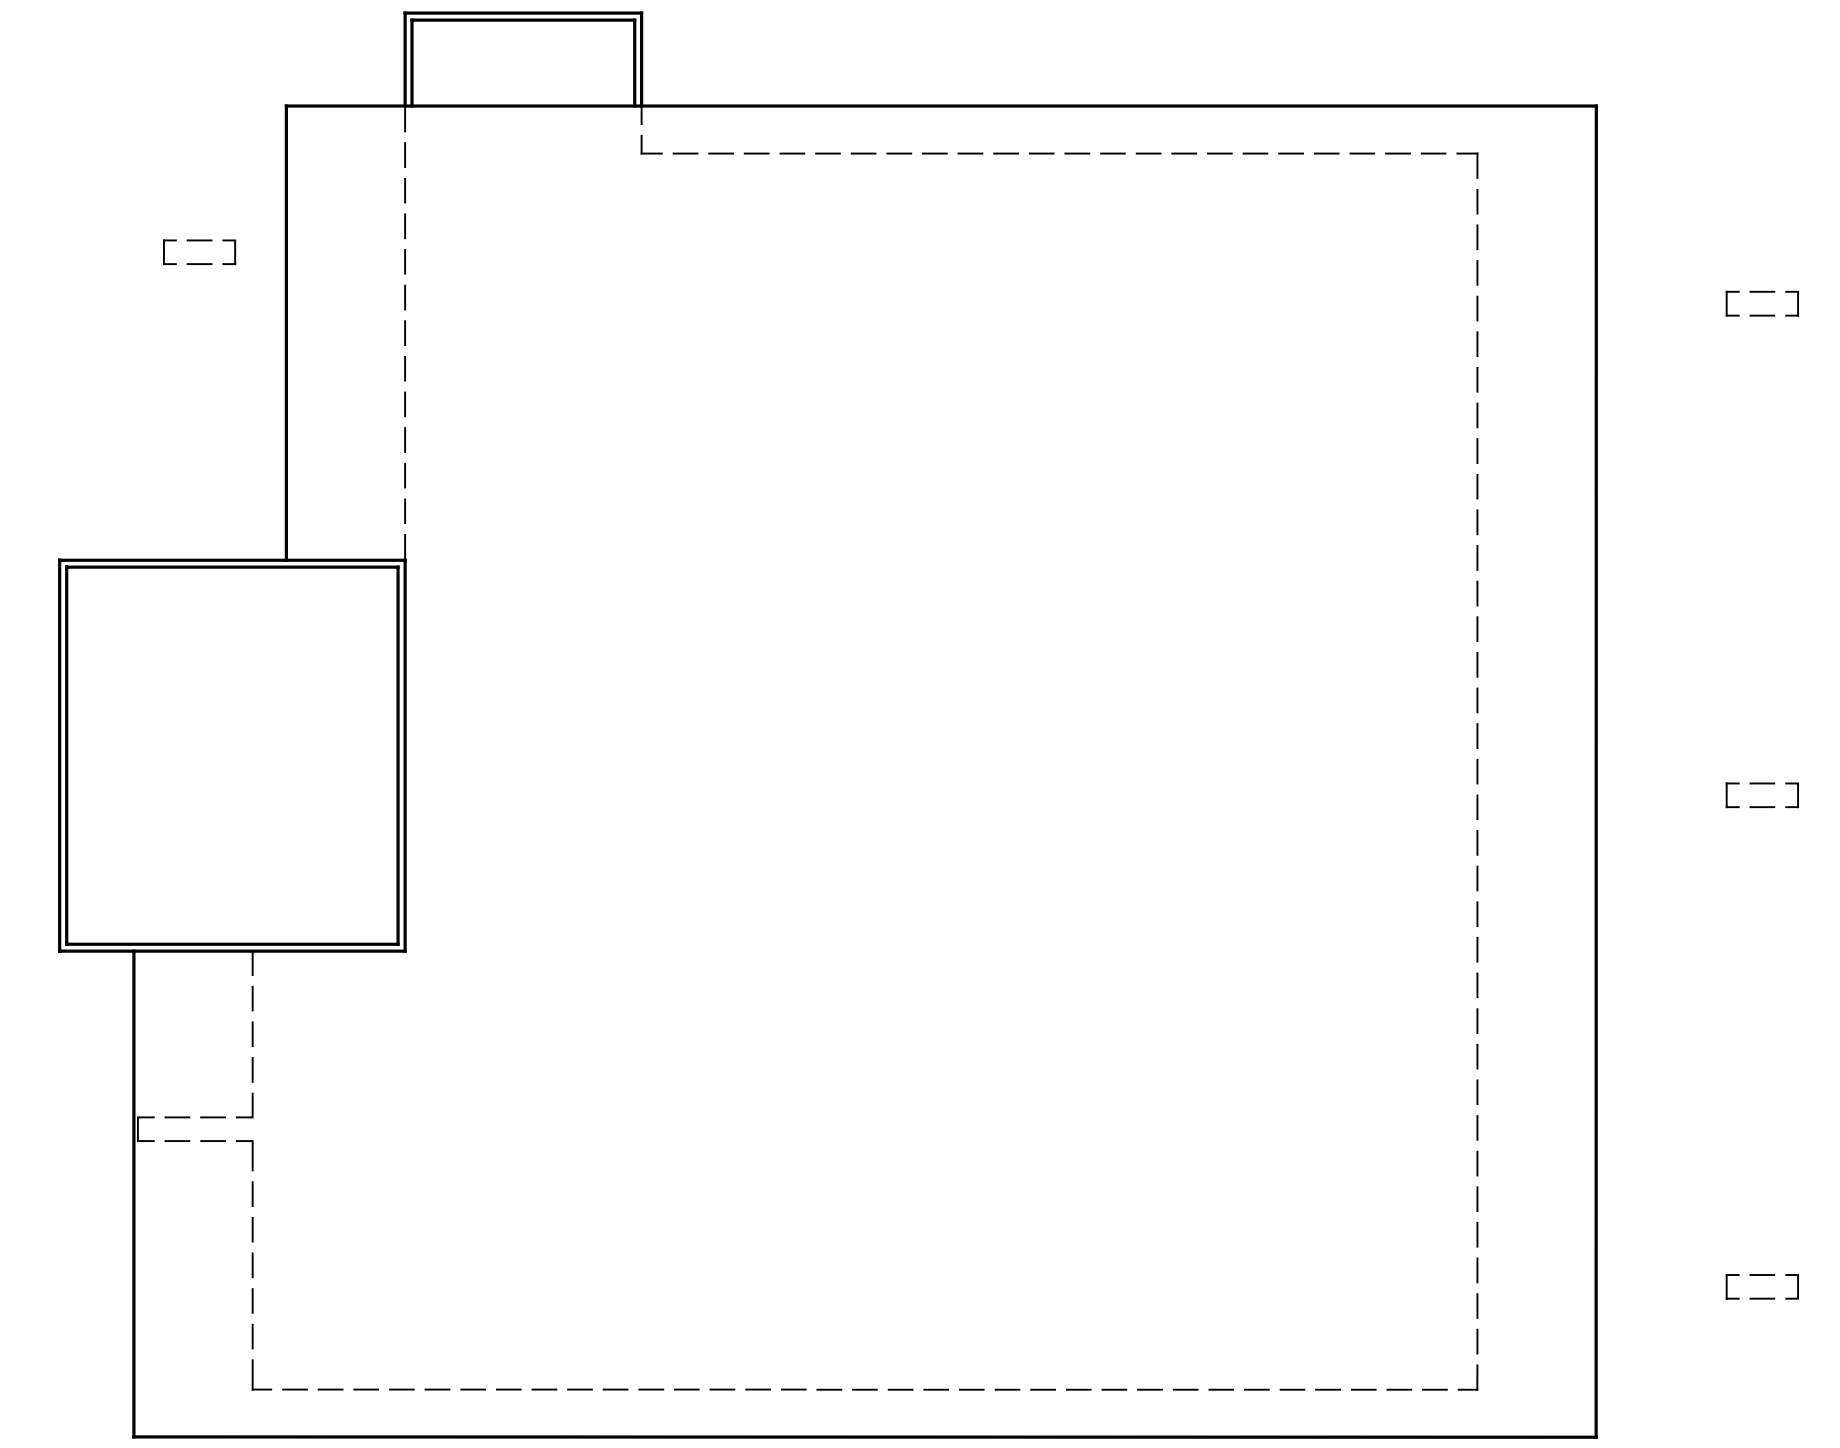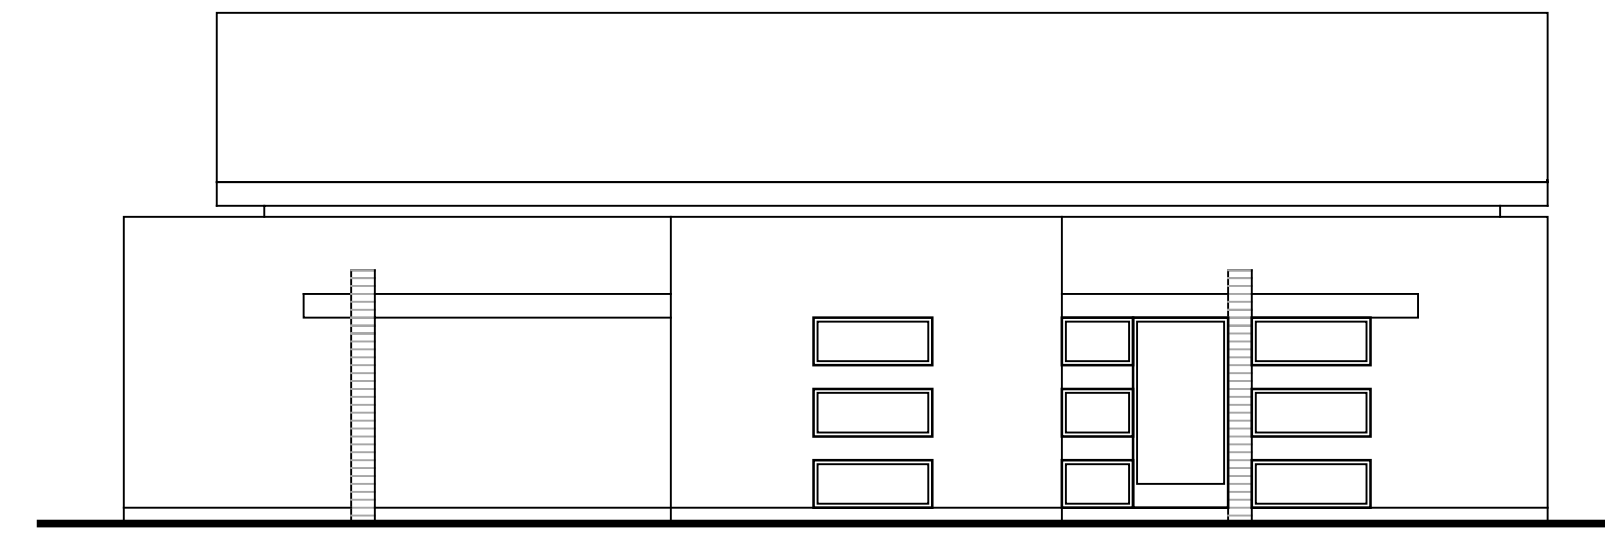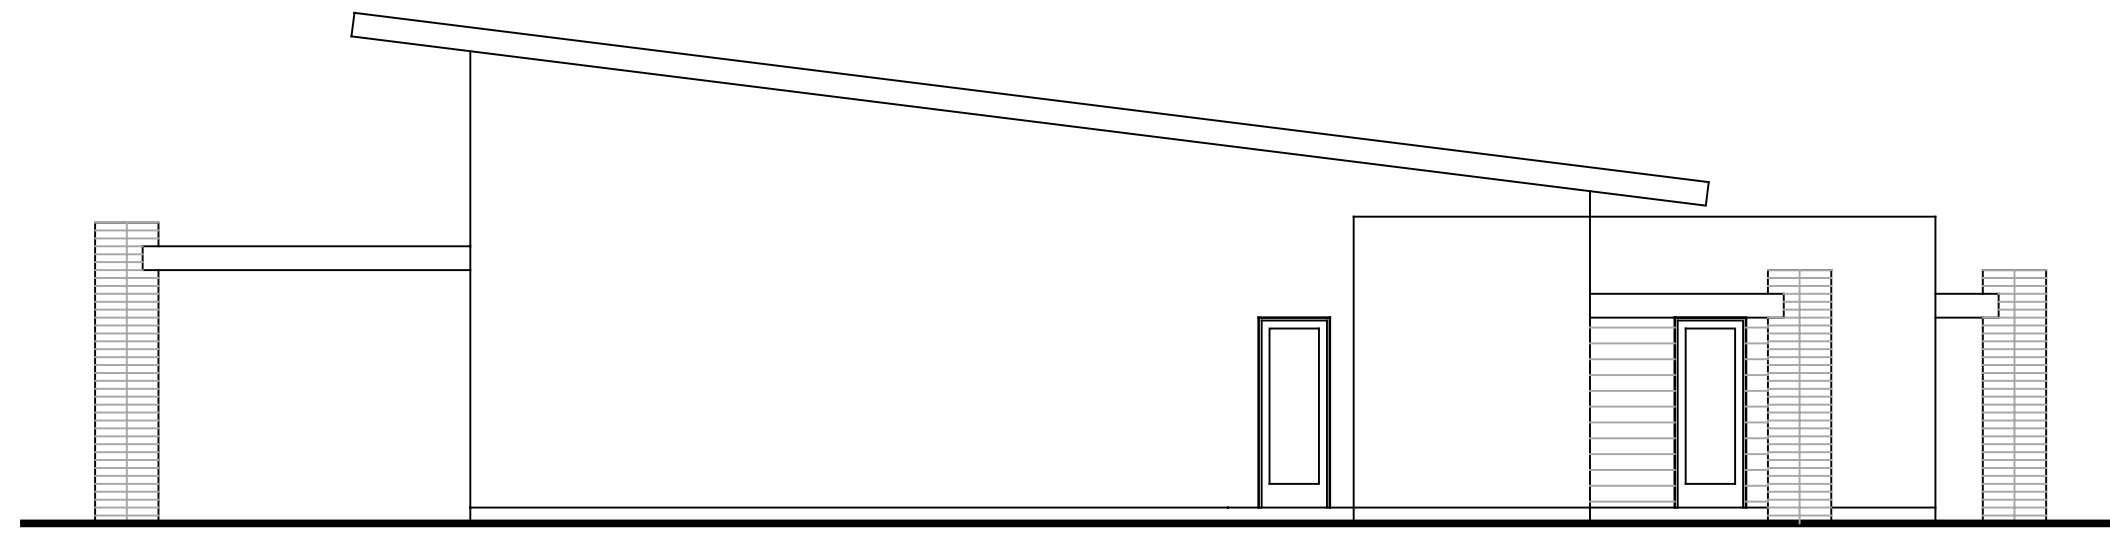

RECREATION BUILDING  
 PETALUMA HILL ROAD, SANTA ROSA  
 McKellarMcGowan

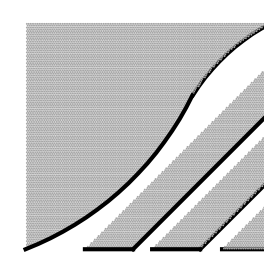

THE MCKINLEY ASSOC., INC.  
 ARCHITECTURE & PLANNING  
 SEPTEMBER 01, 2022