

Slopes Table				
Number	Minimum Slope	Maximum Slope	Area	Color
1	0.00%	10.00%	533518.03	Yellow
2	10.00%	25.00%	261555.27	Orange
3	25.00%	99999900.00%	215767.90	Red

SITE EXISTING SLOPE ANALYSIS
SCALE: 1" = 30'

FOUNTAINGROVE INN | SANTA ROSA, CA






CIVIL ENGINEERS • URBAN PLANNERS • LAND SURVEYORS • LANDSCAPE ARCHITECTS
 15 THIRD STREET, SANTA ROSA, CA 95401
 TEL (707) 542-6451 FAX (707) 542-5212
 PROJECT No. 2019028.00




DATE 10.08.20
 JOB NO. 1537.001
 5865 Owens Drive
 Pleasanton, CA 94588
 925-251-7200

10/8/2020 11:58:58 AM Plot File: \\s:\projects\2019\2019028\Drawings\Site\1537.dwg
 [Plot Date: 10/28/2020 11:58:58 AM, Plot Time: 10/28/2020 11:58:58 AM, Plot User: jmc]

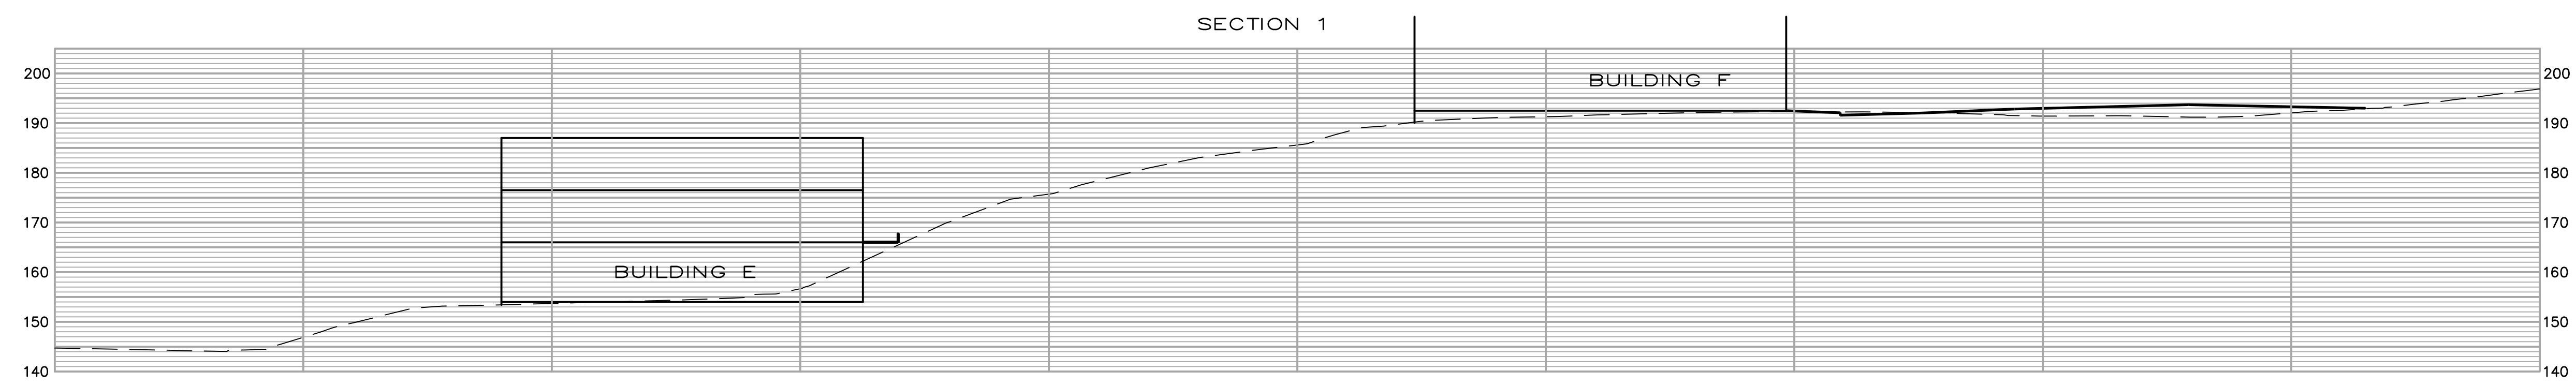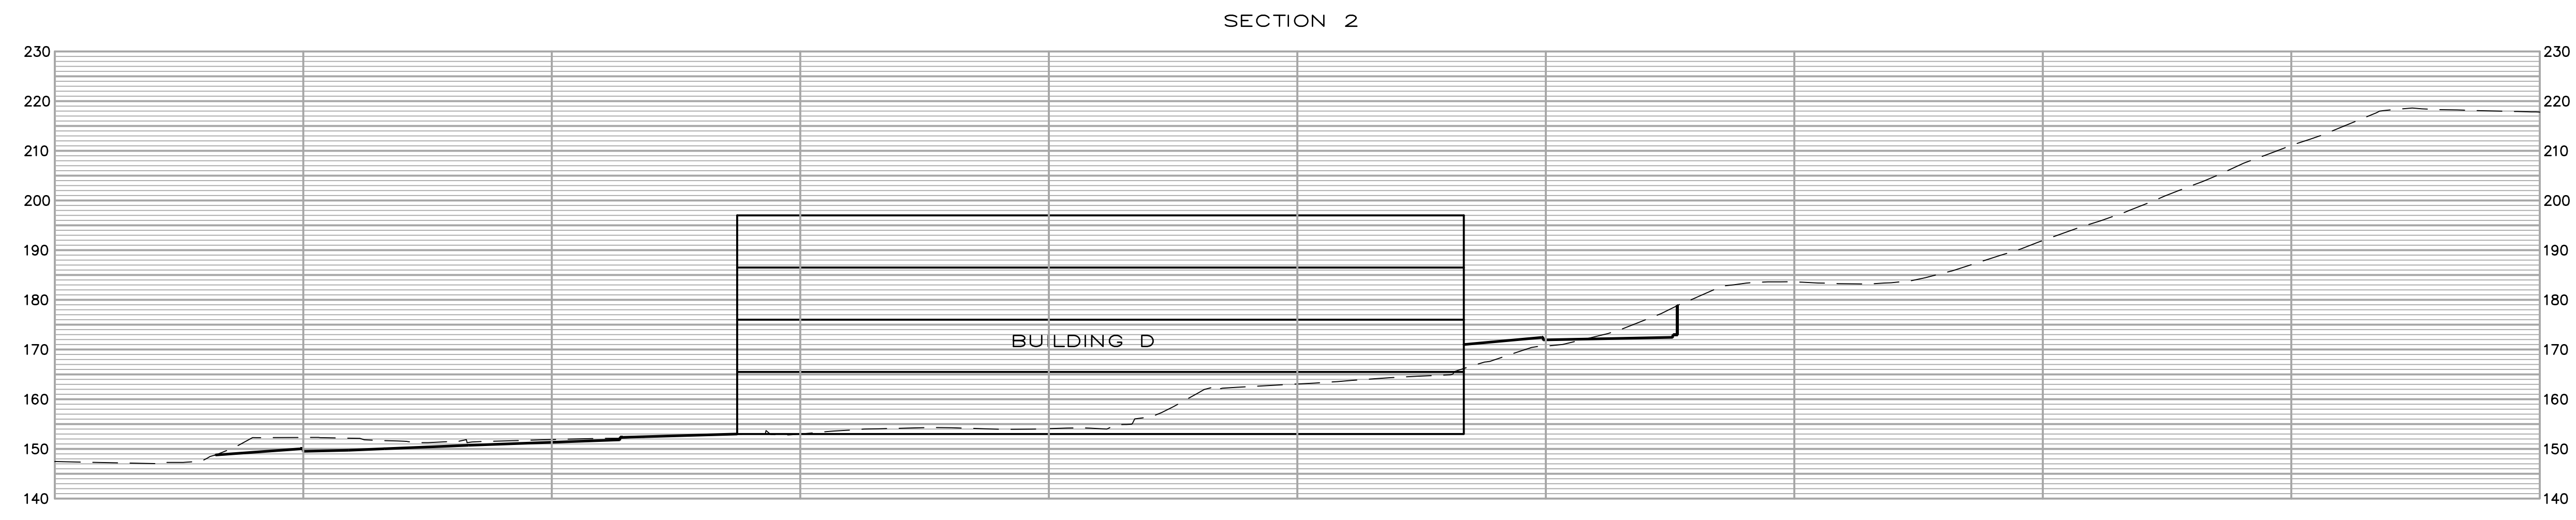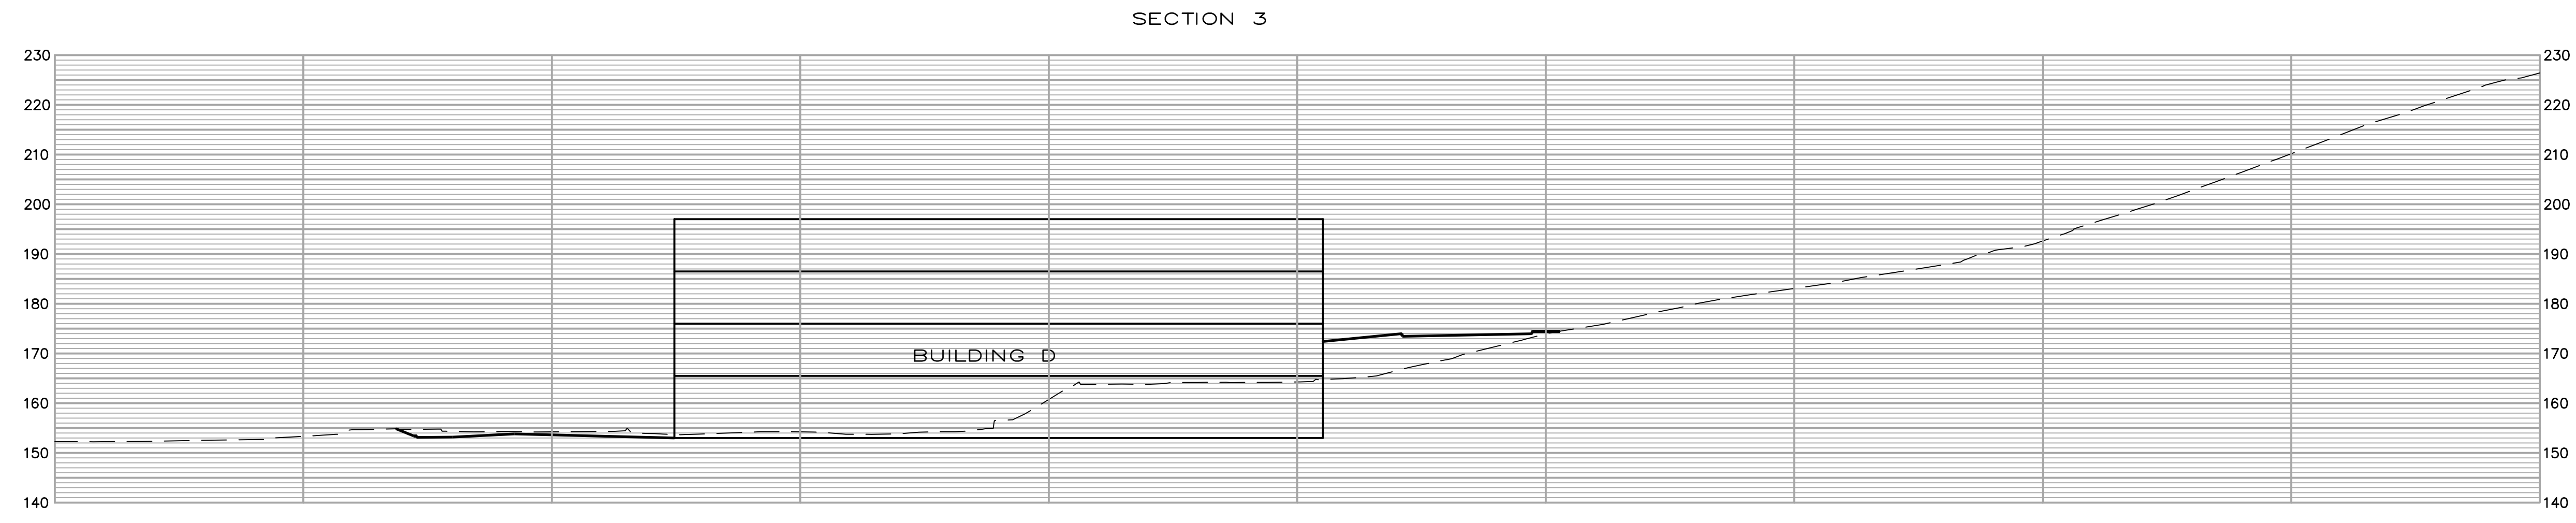

SITE CROSS SECTIONS
SCALE: 1" = 20'


SECTION 6

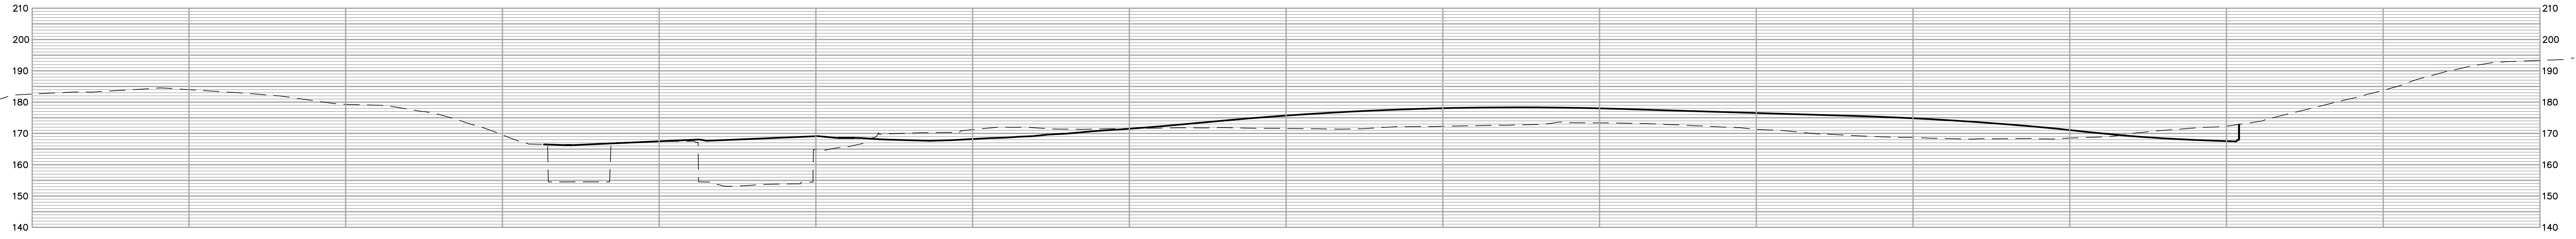

SECTION 5



SECTION 4

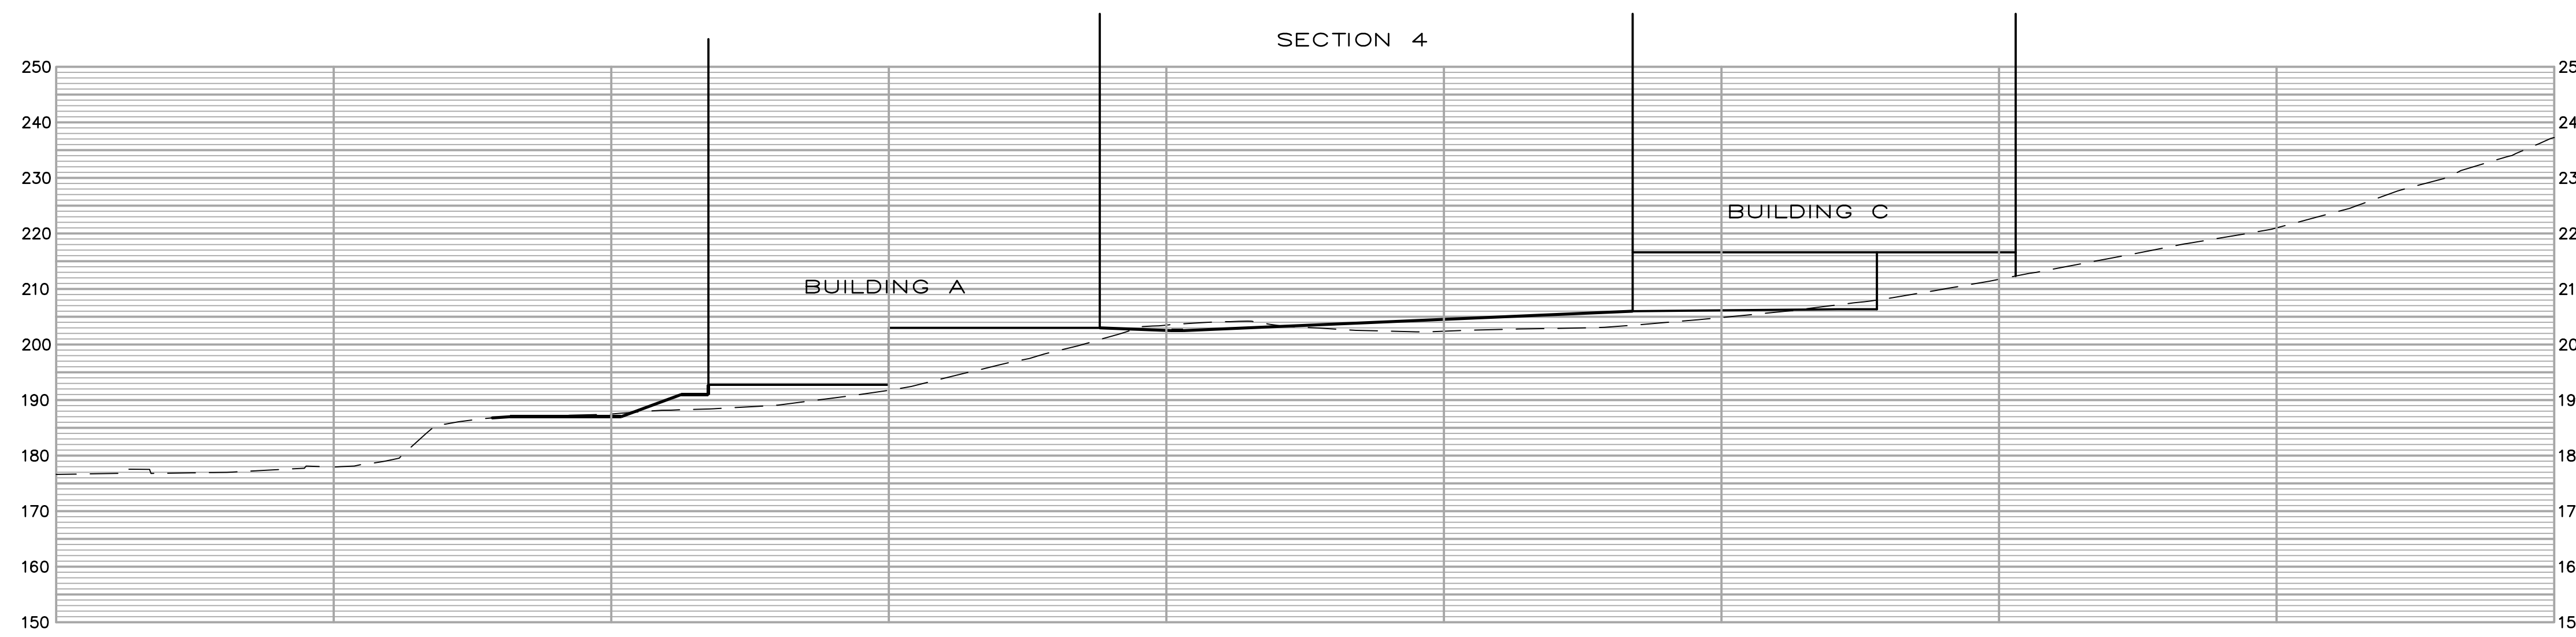

SITE CROSS SECTIONS
SCALE: 1" = 20'