
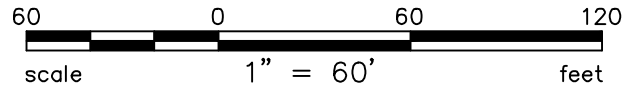


EXHIBIT 'B'

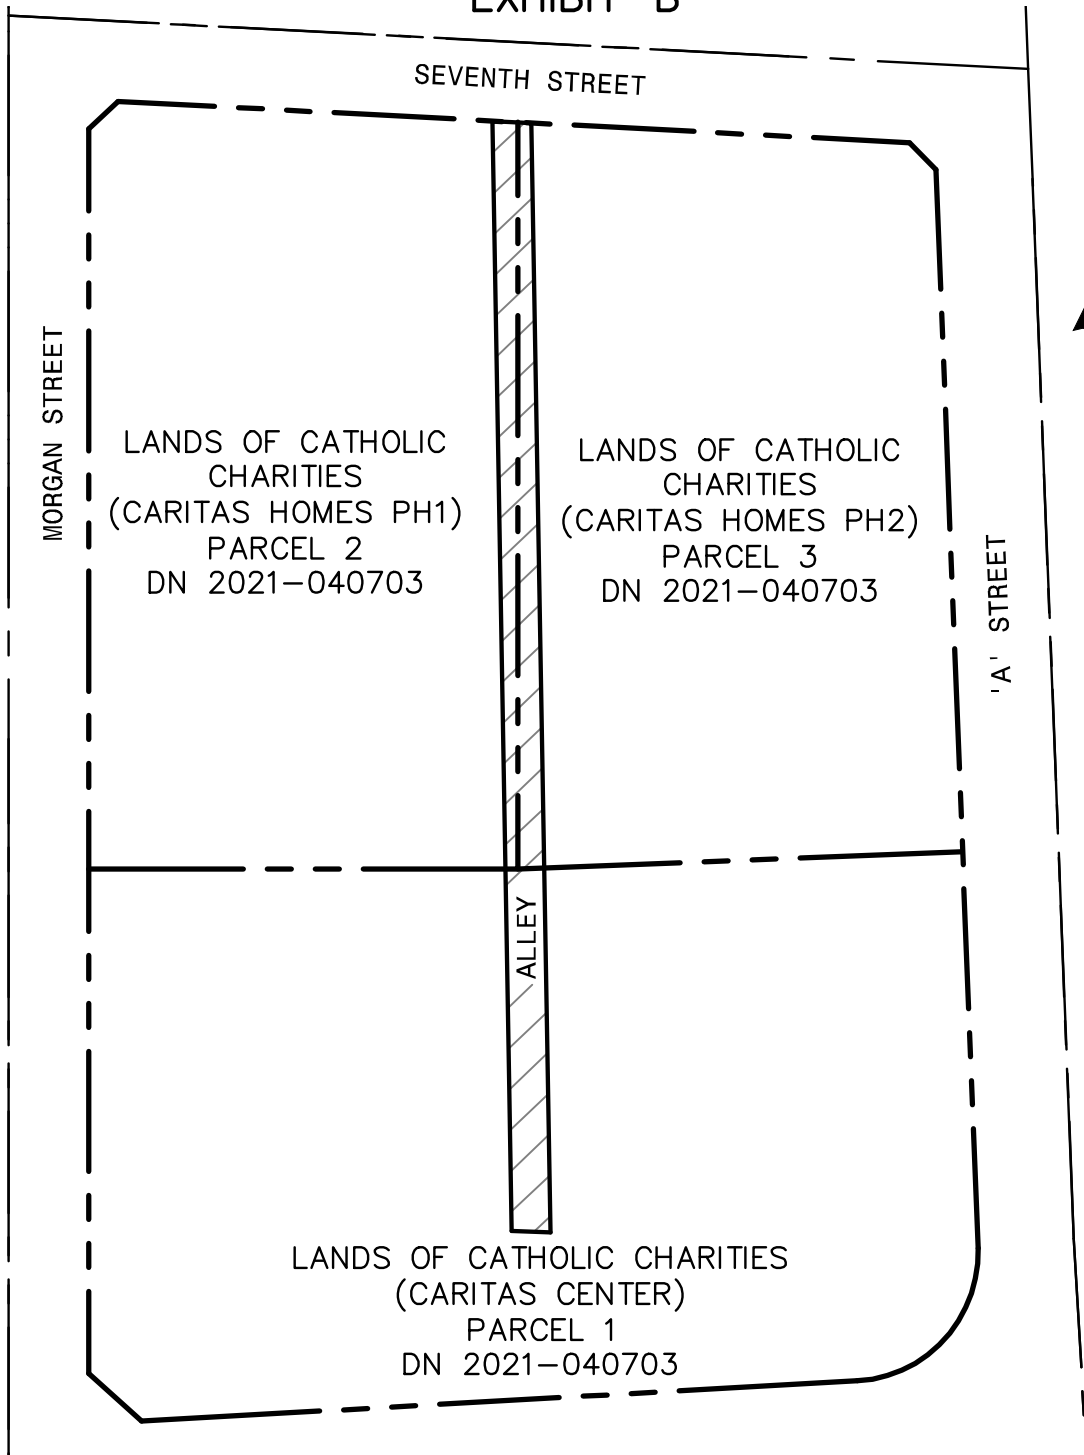

AUTHORITY:

OWNER AND MAILING ADDRESS		PROPERTY AREAS		CITY OF SANTA ROSA	
CATHOLIC CHARITIES OF THE DIOCESE OF SANTA ROSA P.O. BOX 4900 SANTA ROSA, CA. 95402		TAKE	4,210 SF	ABANDONMENT OF UTILITY EASEMENT RESERVED IN RESOLUTION NO. 9325 RECORDED IN BOOK 2459 AT PAGE 97	
		REMAINDER	_____		
A.P. No.	_____	TOTAL	_____	Scale: 1"=60'	Date: MAR 2021
O.R. No.	_____	CITY ACQUISITION DEED		DWN. AEG	APPROVED
O.R. No.	_____	O.R.	_____	CHK. RHT	FILE No. R.-

Plot Apr 27, 2021 at 1:54pm