


NOTE:
TOPOGRAPHIC INFORMATION SHOWN IS FROM A FIELD SURVEY ON AUGUST 23, 2017 BY BKF ENGINEERS.

SLOPE ANALYSIS LEGEND – LOT 2			
COLOR	SLOPE RANGE	% of lot in this range	AREA (SF)
	0%–10%	60%	13,124
	10%–25%	35%	7,900
	>25%	5%	1,192

AVERAGE SLOPE=10%

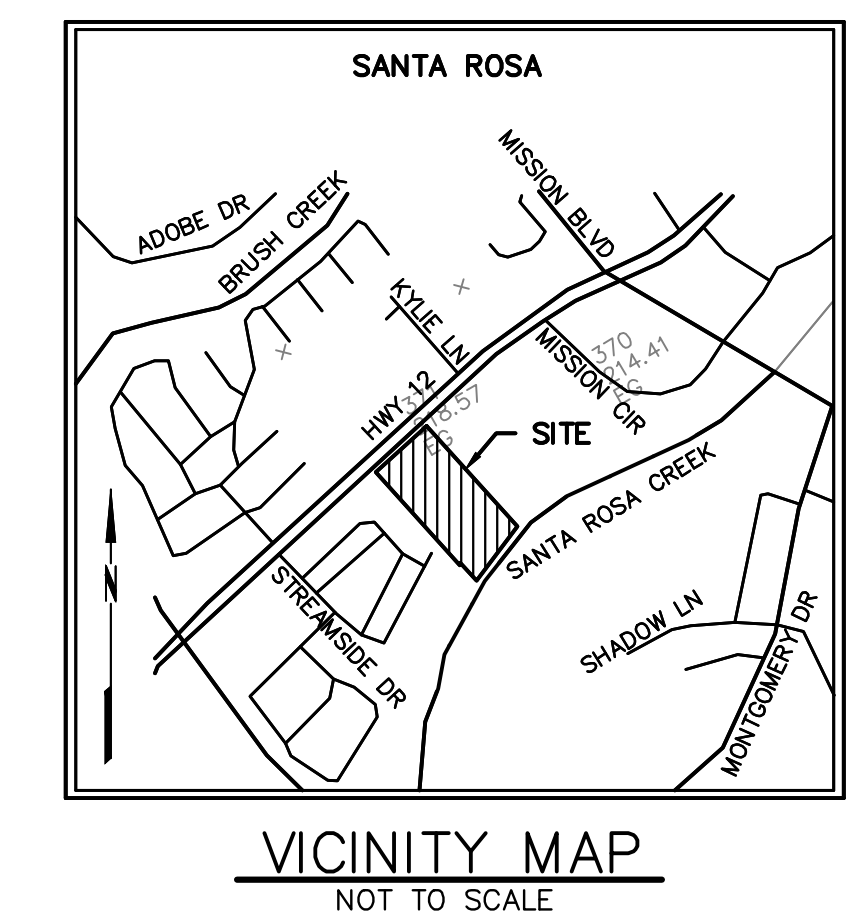


ABBREVIATIONS



- ± MORE OR LESS
- A AREA
- AC ASPHALT CONCRETE
- APN ASSESSOR'S PARCEL NUMBER
- BFP BACKFLOW PREVENTER
- BLDG BUILDING
- CB CATCH BASIN
- CDF CONTROL DENSITY FILL
- CONC CONCRETE
- D DEPTH
- DI DROP INLET
- DN DOCUMENT NUMBER
- DW DRIVEWAY
- EP EDGE OF PAVEMENT
- E ELECTRIC
- EG EXISTING GRADE
- FDC FIRE DEPARTMENT CONNECTION
- FG FINISHED GRADE
- FF FINISHED FLOOR ELEVATION
- FL FLOWLINE
- G GAS
- GB GRADE BREAK
- INV INVERT-BOTTOM INSIDE OF PIPE
- IP IRON PIPE
- MH MANHOLE
- MON MONUMENT
- O.R. OFFICIAL RECORD
- RTWL RETAINING WALL
- S SLOPE
- SS SANITARY SEWER
- SSCO SANITARY SEWER CLEANOUT
- SSMH SANITARY SEWER MANHOLE
- SD STORM DRAIN
- SF SQUARE FEET
- SDMH STORM DRAIN MANHOLE
- SW SIDEWALK
- TB TOP OF BOX
- TC TOP FACE OF CURB
- TEL TELEPHONE/COMMUNICATIONS
- TW TOP OF WALL
- TY TYPICAL
- UB UTILITY BOX
- W WATER

SYMBOLS & LEGEND


- EXISTING**
- IRON PIPE
 - CENTERLINE MONUMENT
 - GATE VALVE
 - CHECK VALVE
 - BACKFLOW PREVENTION DEVICE
 - FIRE DEPARTMENT CONNECTION
 - FIRE HYDRANT
 - POST INDICATOR VALVE
 - REDUCER
 - BLOW OFF VALVE
 - STREET SIGN
 - STREET LIGHT
 - TREE
 - TREE TO BE REMOVED
 - PROPERTY LINE
 - EASEMENT
 - CENTERLINE
 - GRADE BREAK
 - FLOW LINE
 - FENCE
 - SS SANITARY SEWER
 - SD STORM DRAIN
 - WATER
 - G UNDERGROUND GAS LINE
 - ASPHALT
 - CONCRETE

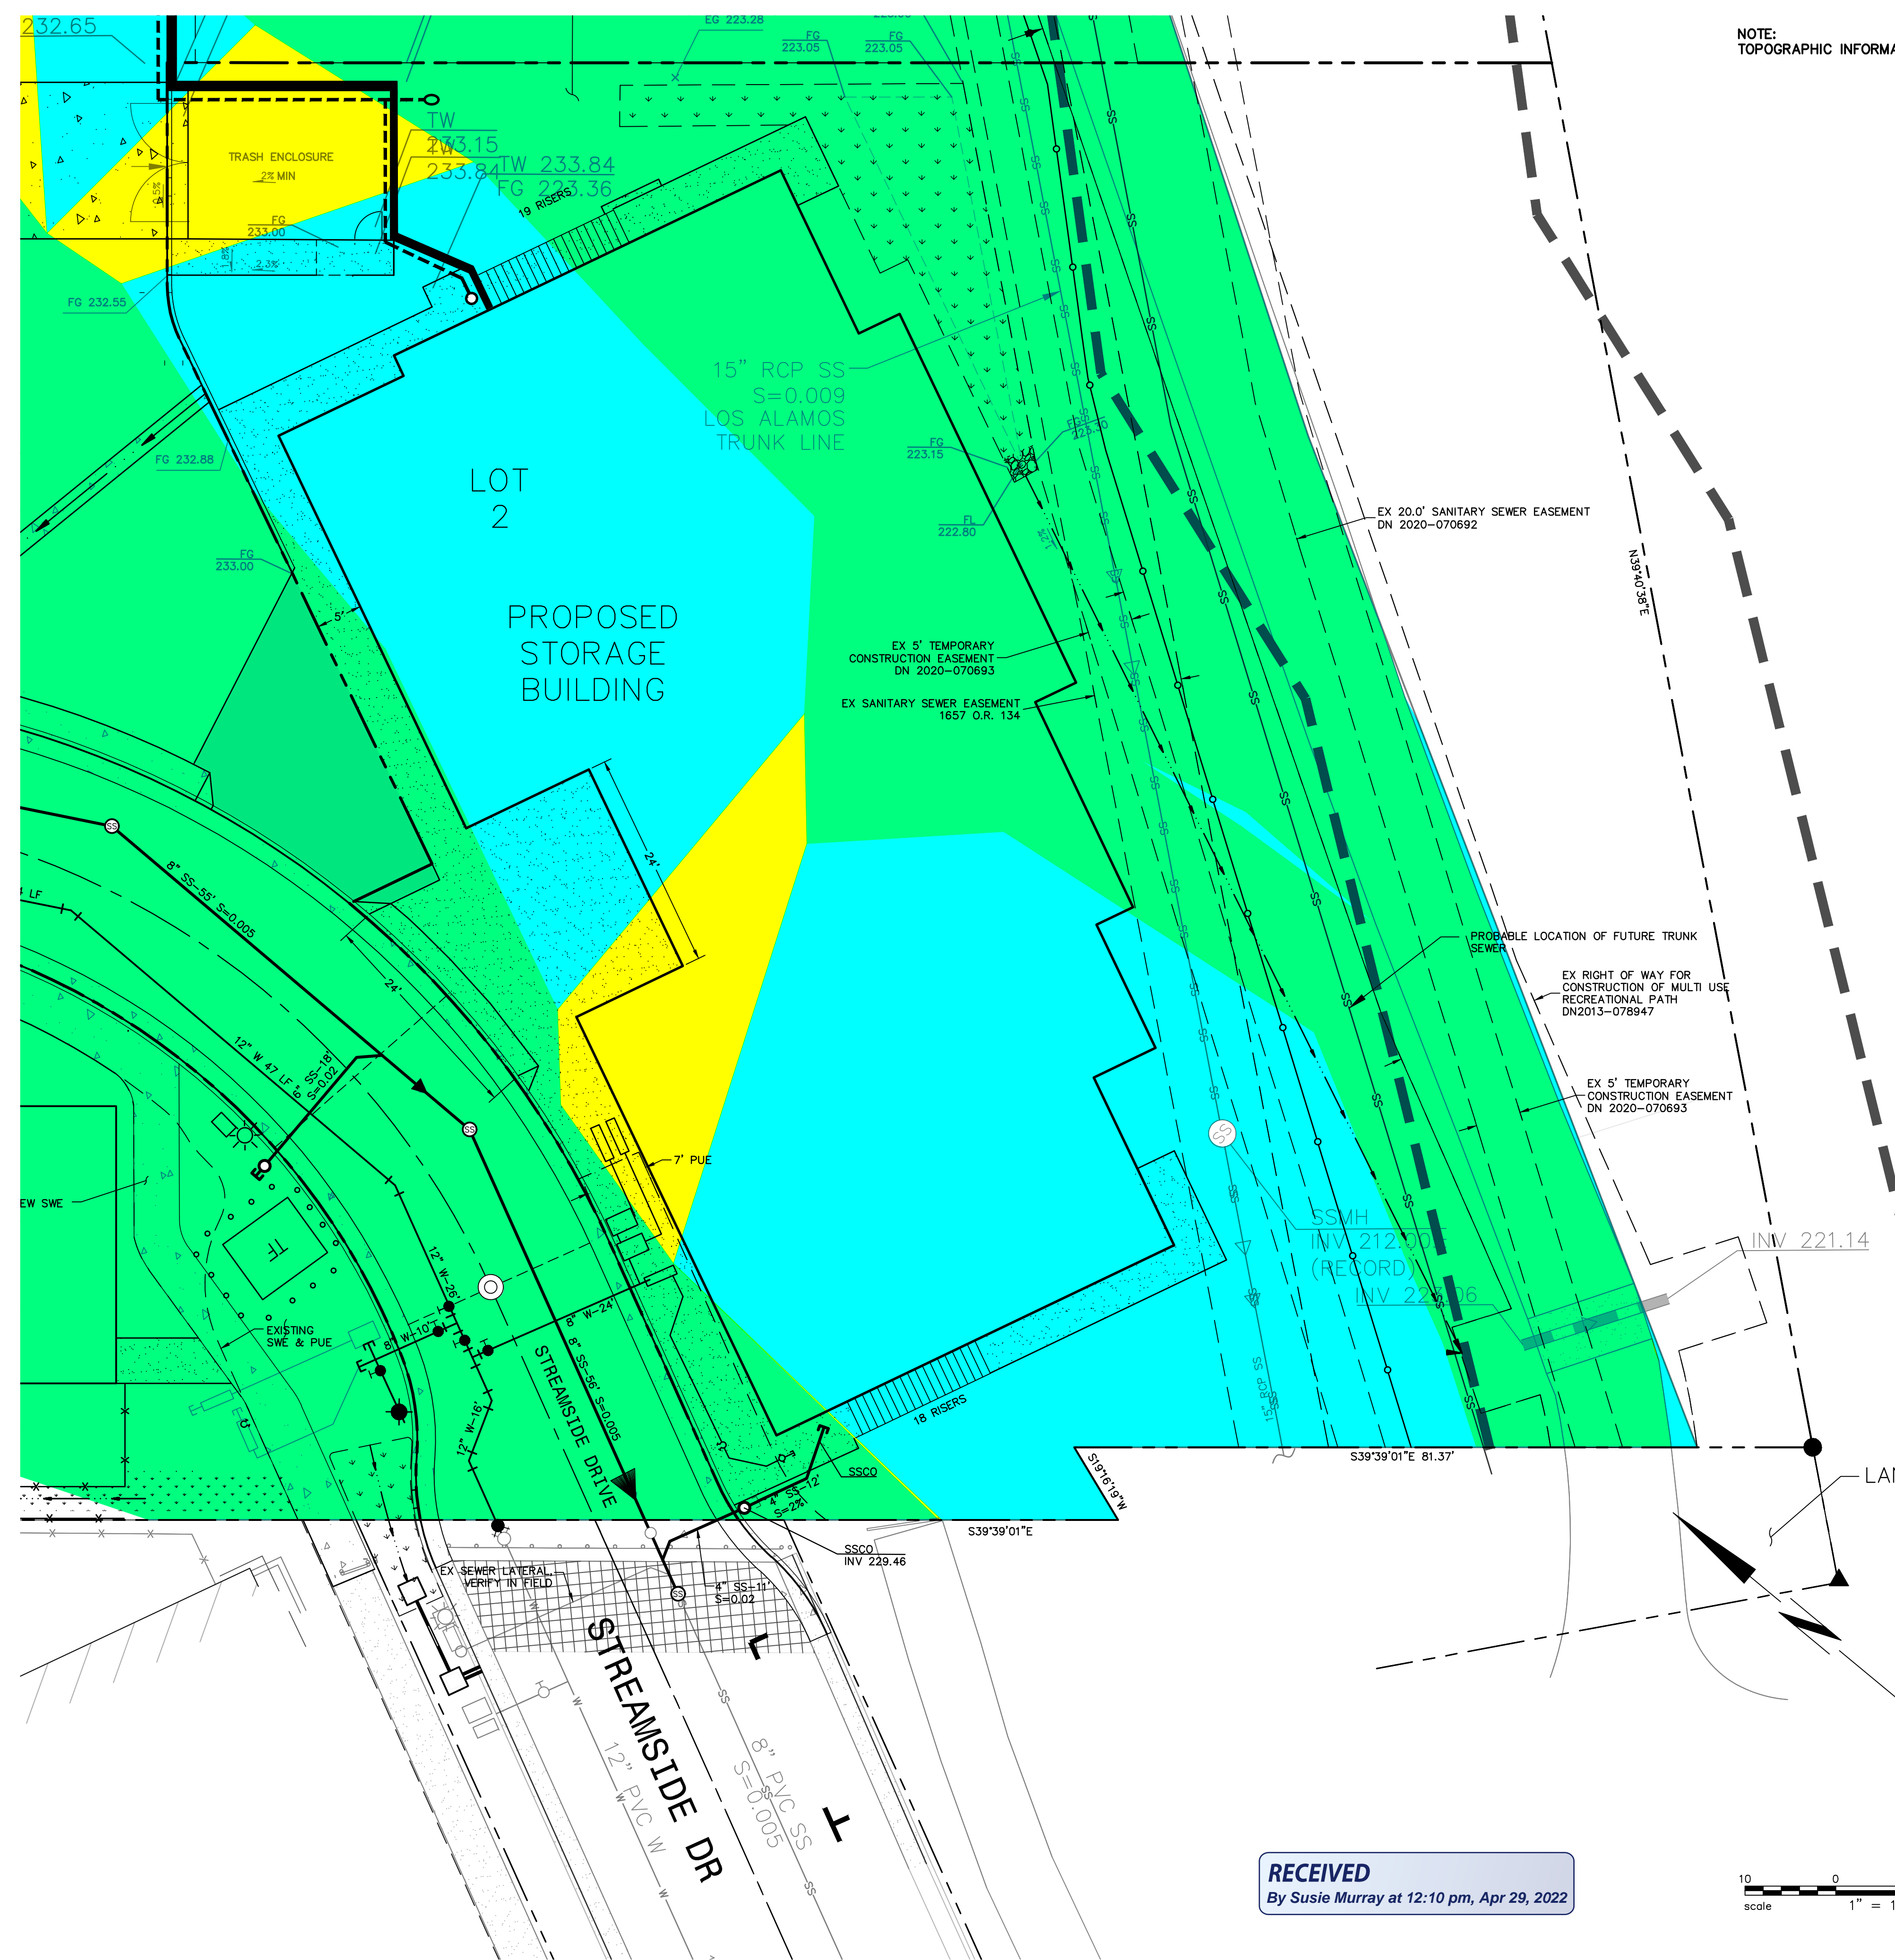

RECEIVED
By Susie Murray at 12:10 pm, Apr 29, 2022

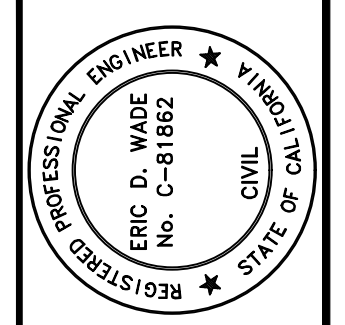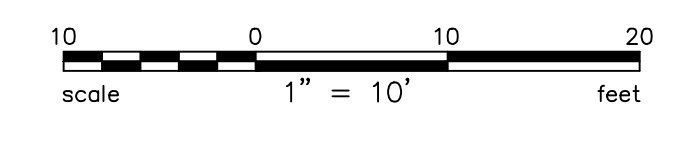


PRELIMINARY
NOT FOR CONSTRUCTION
DATE: 04/25/2022
ERIC D. WADE C-81862

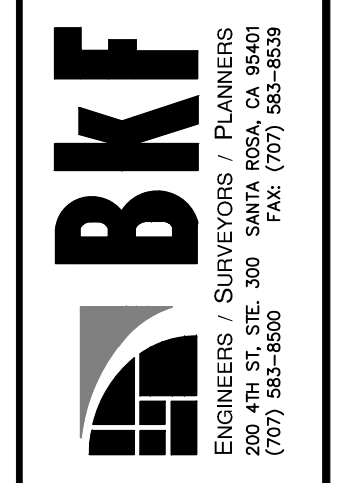


4224 HIGHWAY 12
APN 032-010-005
SANTA ROSA, CALIFORNIA

Revisions	
No.	Description

Date: APR 2022
Scale: AS SHOWN
Design: EDW
Drawn: RRS
Approved: EDW
Job No: 20180139

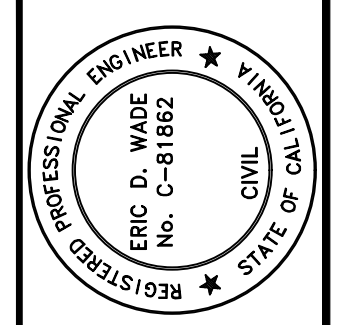

PRELIMINARY
NOT FOR CONSTRUCTION
DATE: 04/25/2022
ERIC D. WADE C-81862

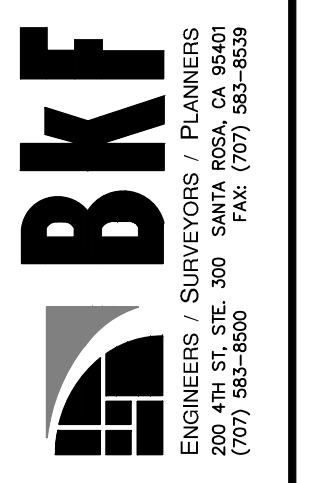

4224 HIGHWAY 12
APN 032-010-005
SANTA ROSA, CALIFORNIA


TOPOGRAPHY

No.	Revisions

Date: APR 2022
Scale: AS SHOWN
Design: EDW
Drawn: RRS
Approved: EDW
Job No: 20189139

Drawing Number:

NOTE:
TOPOGRAPHIC INFORMATION SHOWN IS FROM A FIELD SURVEY ON
AUGUST 23, 2017 BY BKF ENGINEERS.

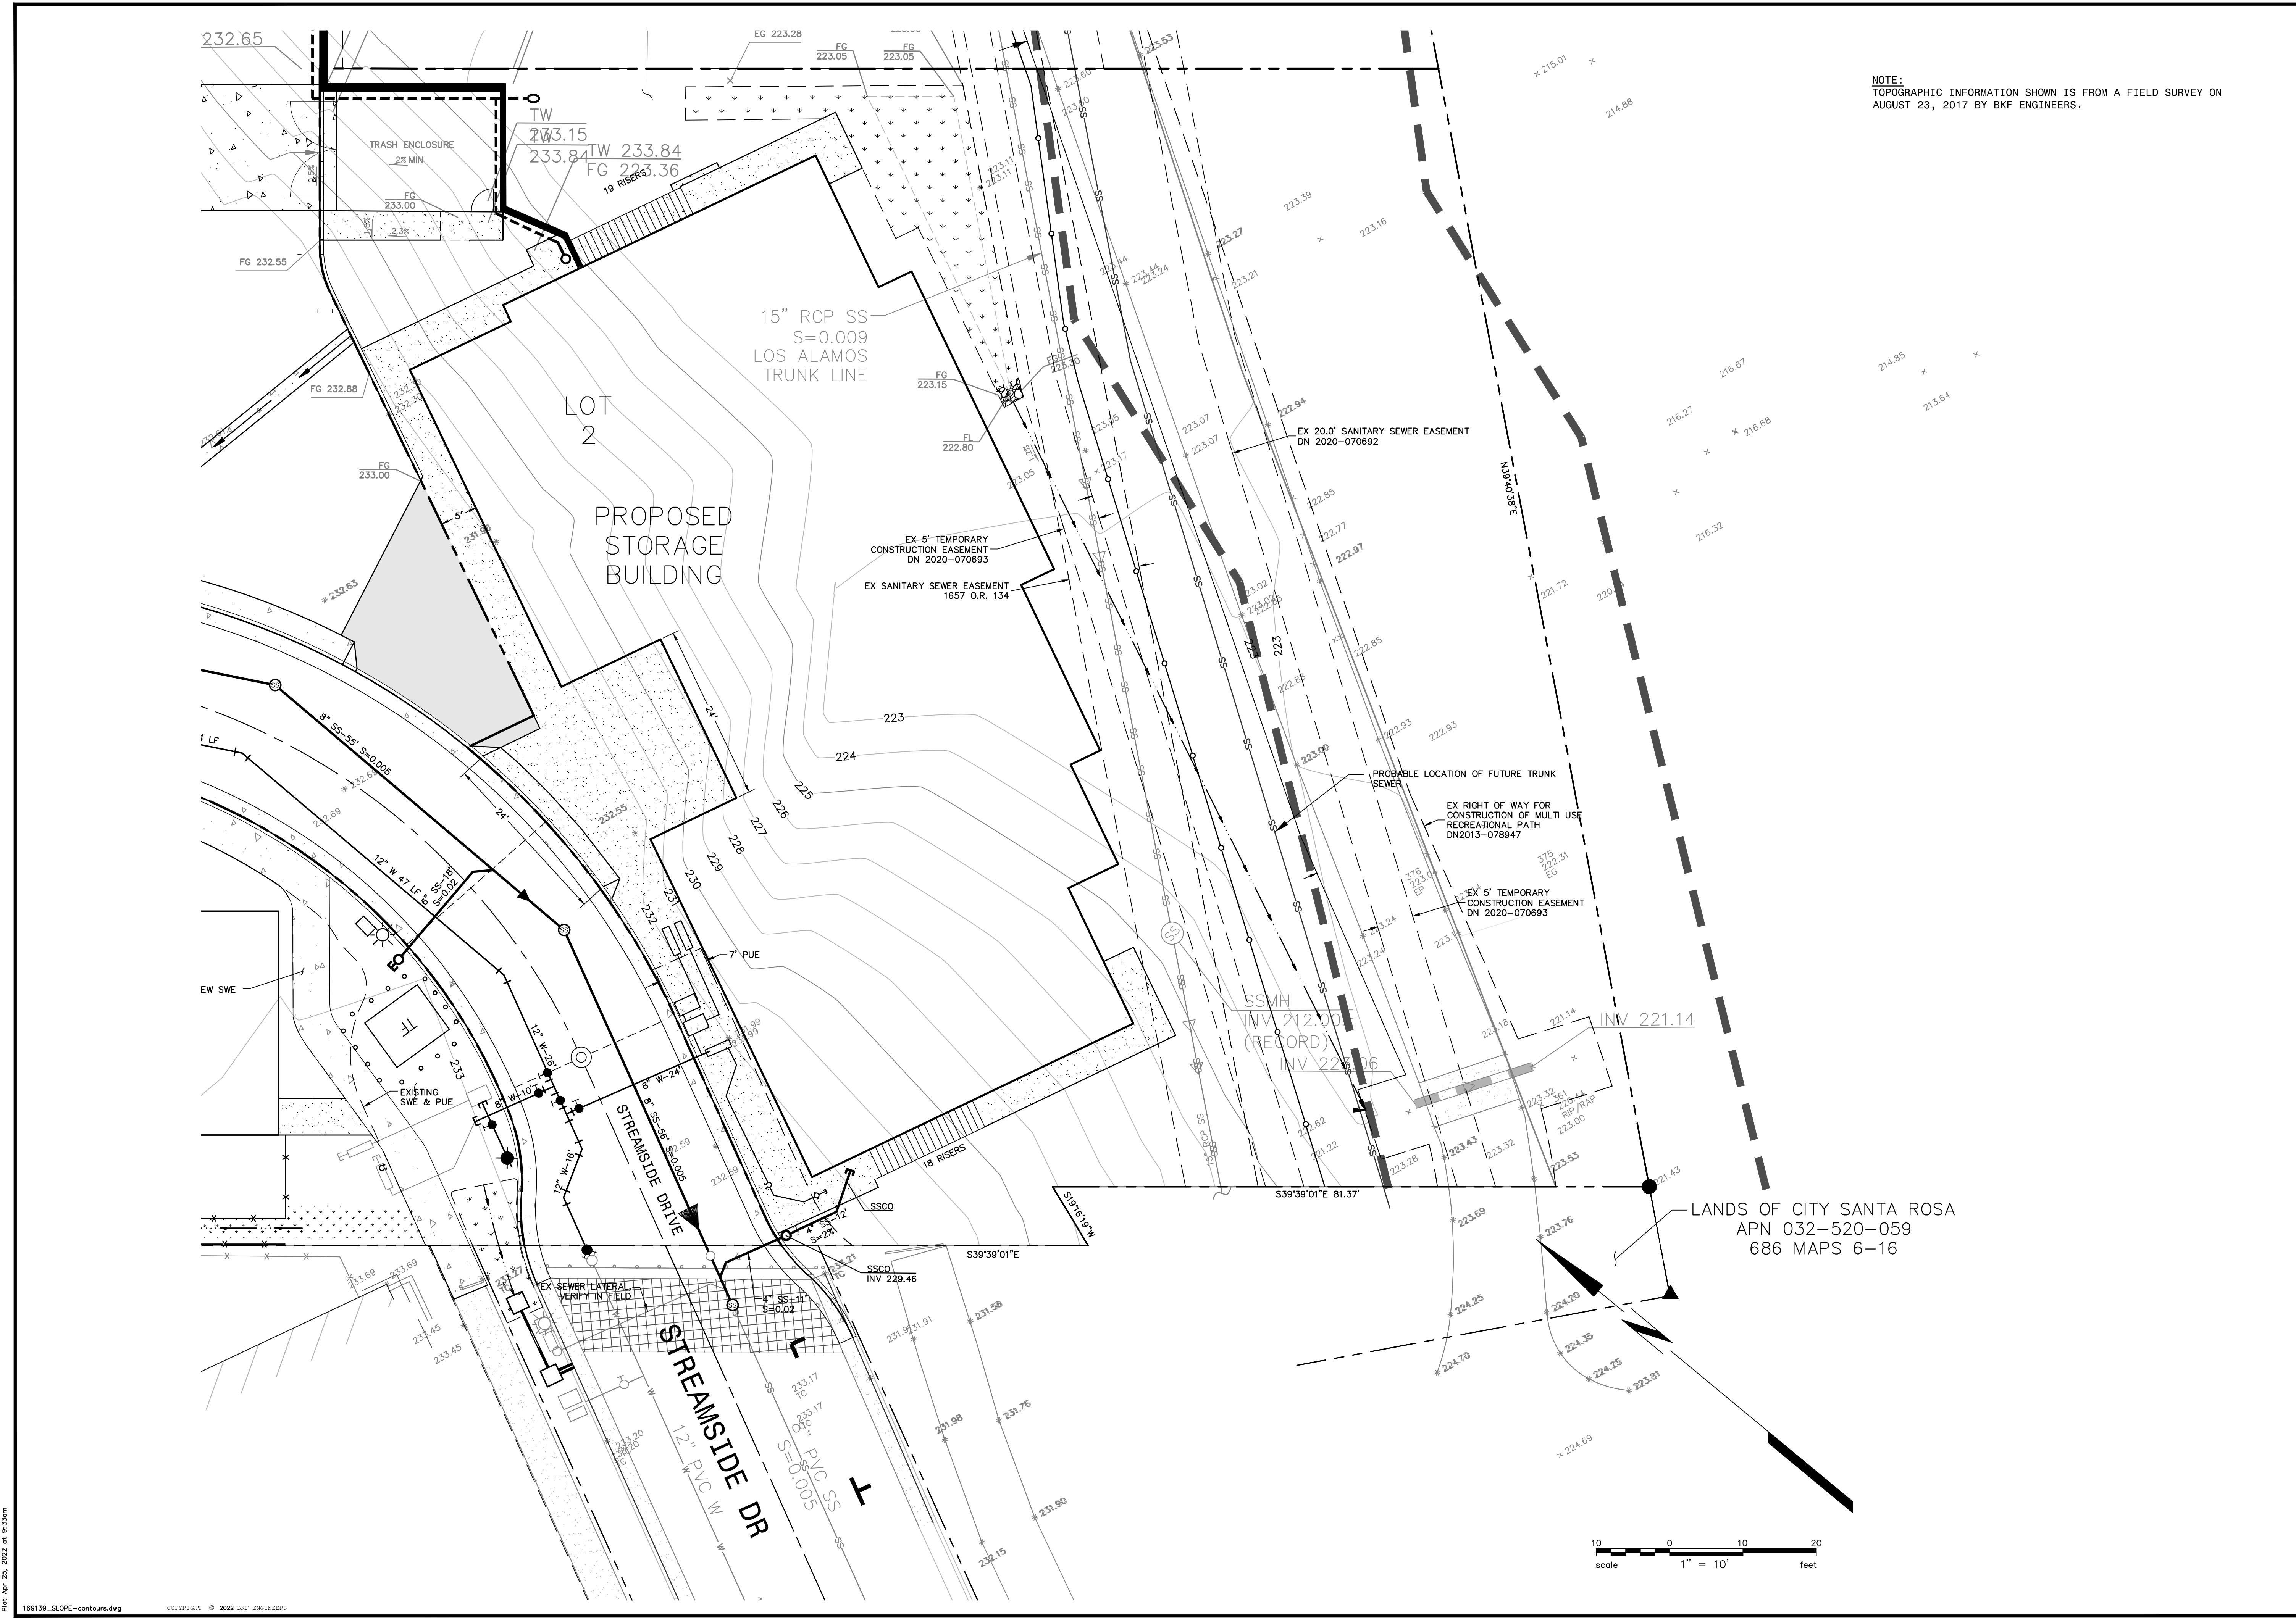

Plot: Apr 25, 2022, at 8:33am