


D:\DROPPBOX\MCE JOBS\2017\169-17 WORDEN SUBDIVISION-SHELLINGER\DWGS\169-17 TMLDWG 12/24/2019 9:26 AM T7

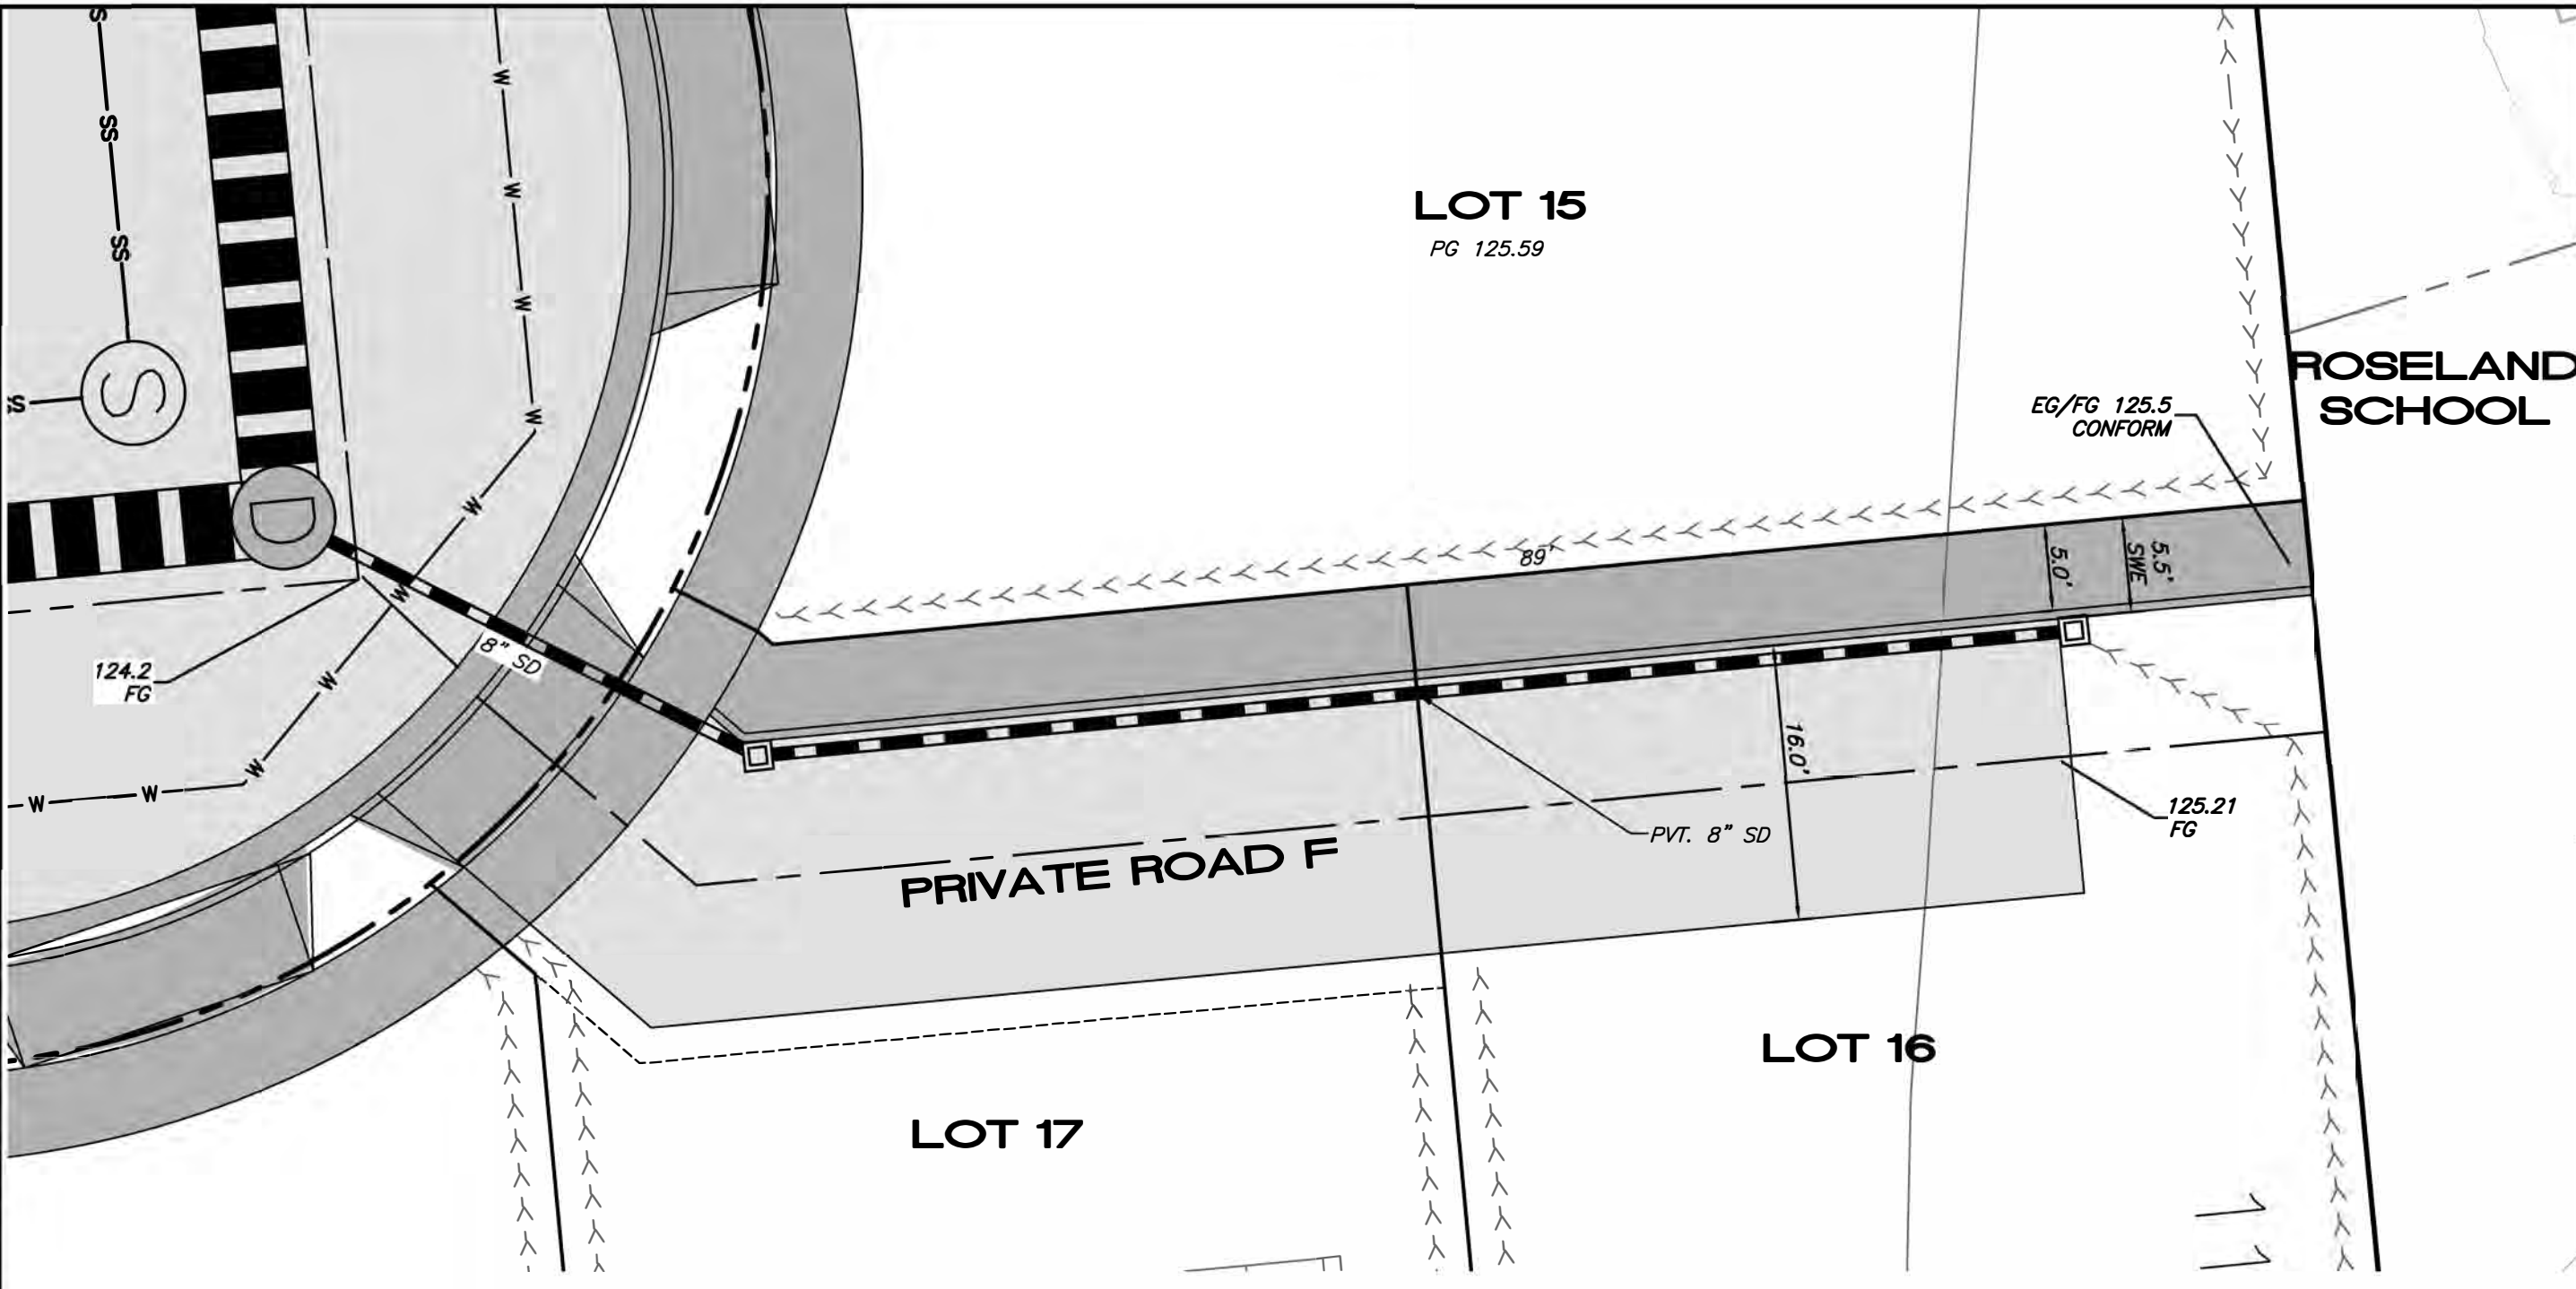



LOT 15
PG 125.59

**ROSELAND
SCHOOL**

PRIVATE ROAD F

LOT 16

LOT 17

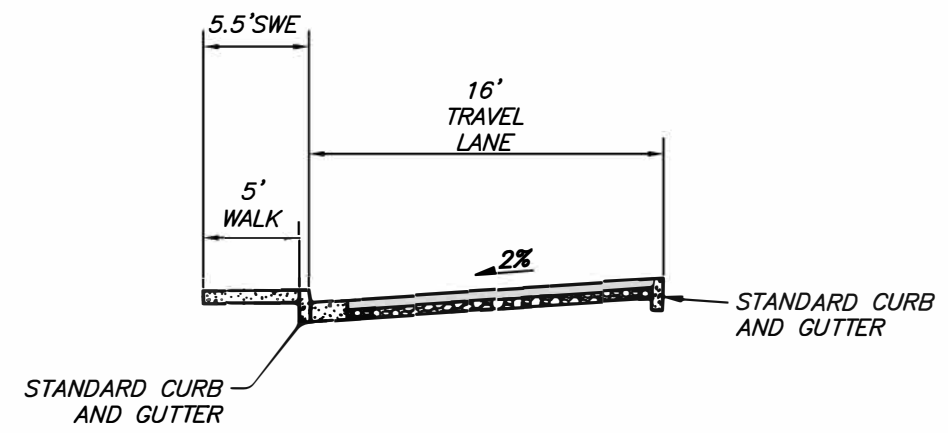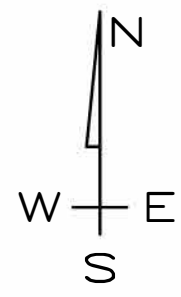

PRIVATE ROAD F ACCESS

SCALE 1"=10'

**TYPICAL SECTION
PRIVATE ROAD F**

MUNSELLE CIVIL ENGINEERING
 ♦ CIVIL ENGINEERING ♦ SURVEYING ♦
 ♦ PLANNING ♦ CONST. MANAGEMENT ♦
 513 CENTER STREET
 HEALDSBURG, CA 95448
 (707) 395-0968



SCHOOL ACCESS EXHIBIT
SHELLINGER BURBANK
 125-331-003, 125-361-006, 125-361-007, 125-361-003
 1400, 1690, 1720, 1780 BURBANK AVE
 SANTA ROSA, CA

DATE:
12-24-19

JOB NO.
169-17

SHEET 1 OF 1