


L:\2013\13104 - 408 Calistoga Road\Drawings\13104 - TENTATIVE MAP.dwg
9/27/2013

CALISTOGA ROAD

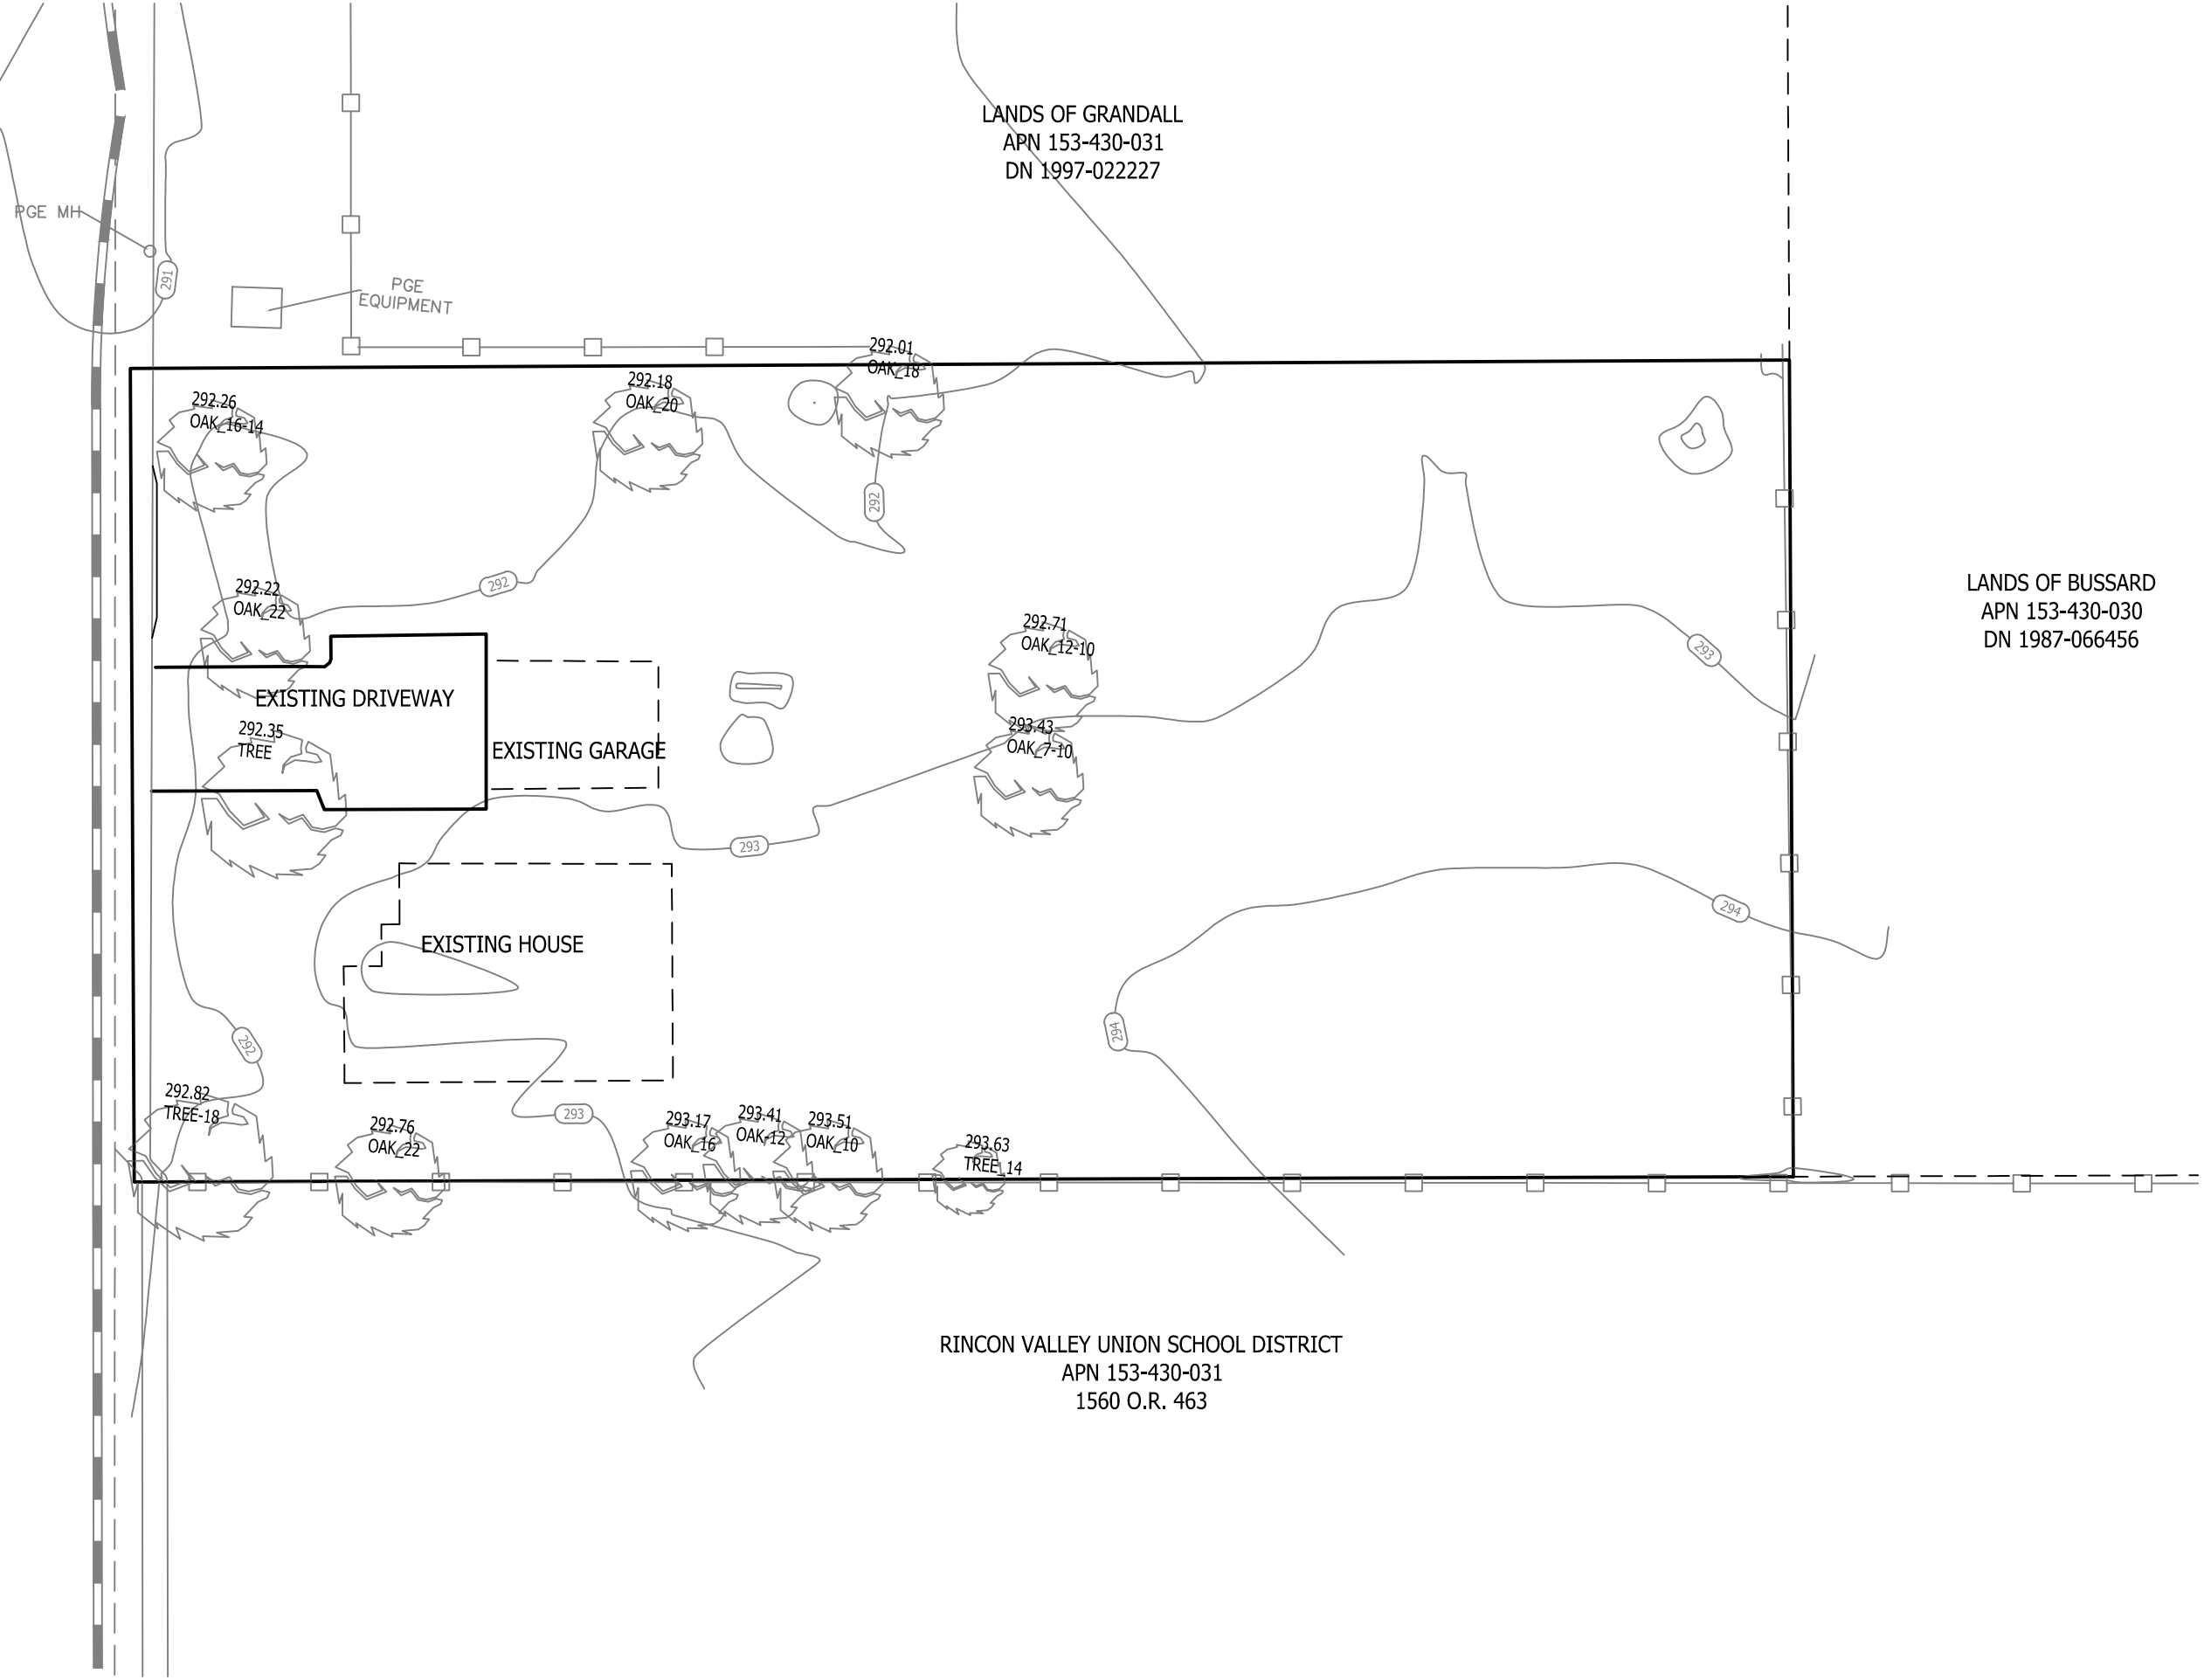

LANDS OF GRANDALL
APN 153-430-031
DN 1997-022227

LANDS OF BUSSARD
APN 153-430-030
DN 1987-066456

RINCON VALLEY UNION SCHOOL DISTRICT
APN 153-430-031
1560 O.R. 463

SITE ANALYSIS
CALISTOGA COTTAGES
408 CALISTOGA ROAD

SANTA ROSA, CA

T.D.G. CONSULTING CIVIL ENGINEERS, INC.
3628 AIRWAY DRIVE
SANTA ROSA, CALIF. 95403
(707) 577-0435



Submitted

R.C.E. 43079

Date	12/23/2013
Scale	1"=30'
Drawn	DVS
Designed	CCT
Job No.	13104
Sheet	1