



SLOPE TABLE


No	Min Slope	Max Slope	Area	Color
1	0%	10%	87,983	Light Gray
2	10%	25%	48,693	Medium Gray
3	>25%		63,554	Dark Gray

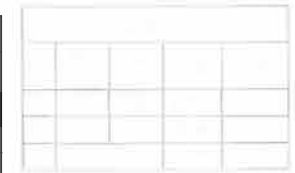

T:\2016 PROJECTS\16142\Drawings\Adobe-Design-Output\SlopeAnalysis.dwg, Swellens Clerk, 5/18/2017 2:03:38 PM

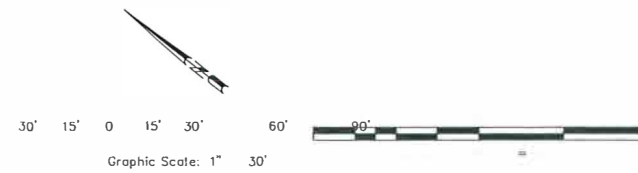


<p>SLOPE ANALYSIS EXHIBIT</p> <p>Residence Inn Santa Rosa by Marriott 0 Broadacre Circle, (Round Barn Circle) Santa Rosa CA APN: 173-020-008</p>		<p>May 18, 2017</p> <p>adobe associates, inc. <small>Civil engineering land surveying wastewater</small></p> <p>1220 N. Dutton Ave., Suite 800A, CA 95401 P: (916) 543-2300 F: (916) 543-2301 WebSite: www.adobeinc.com</p>
---	--	--

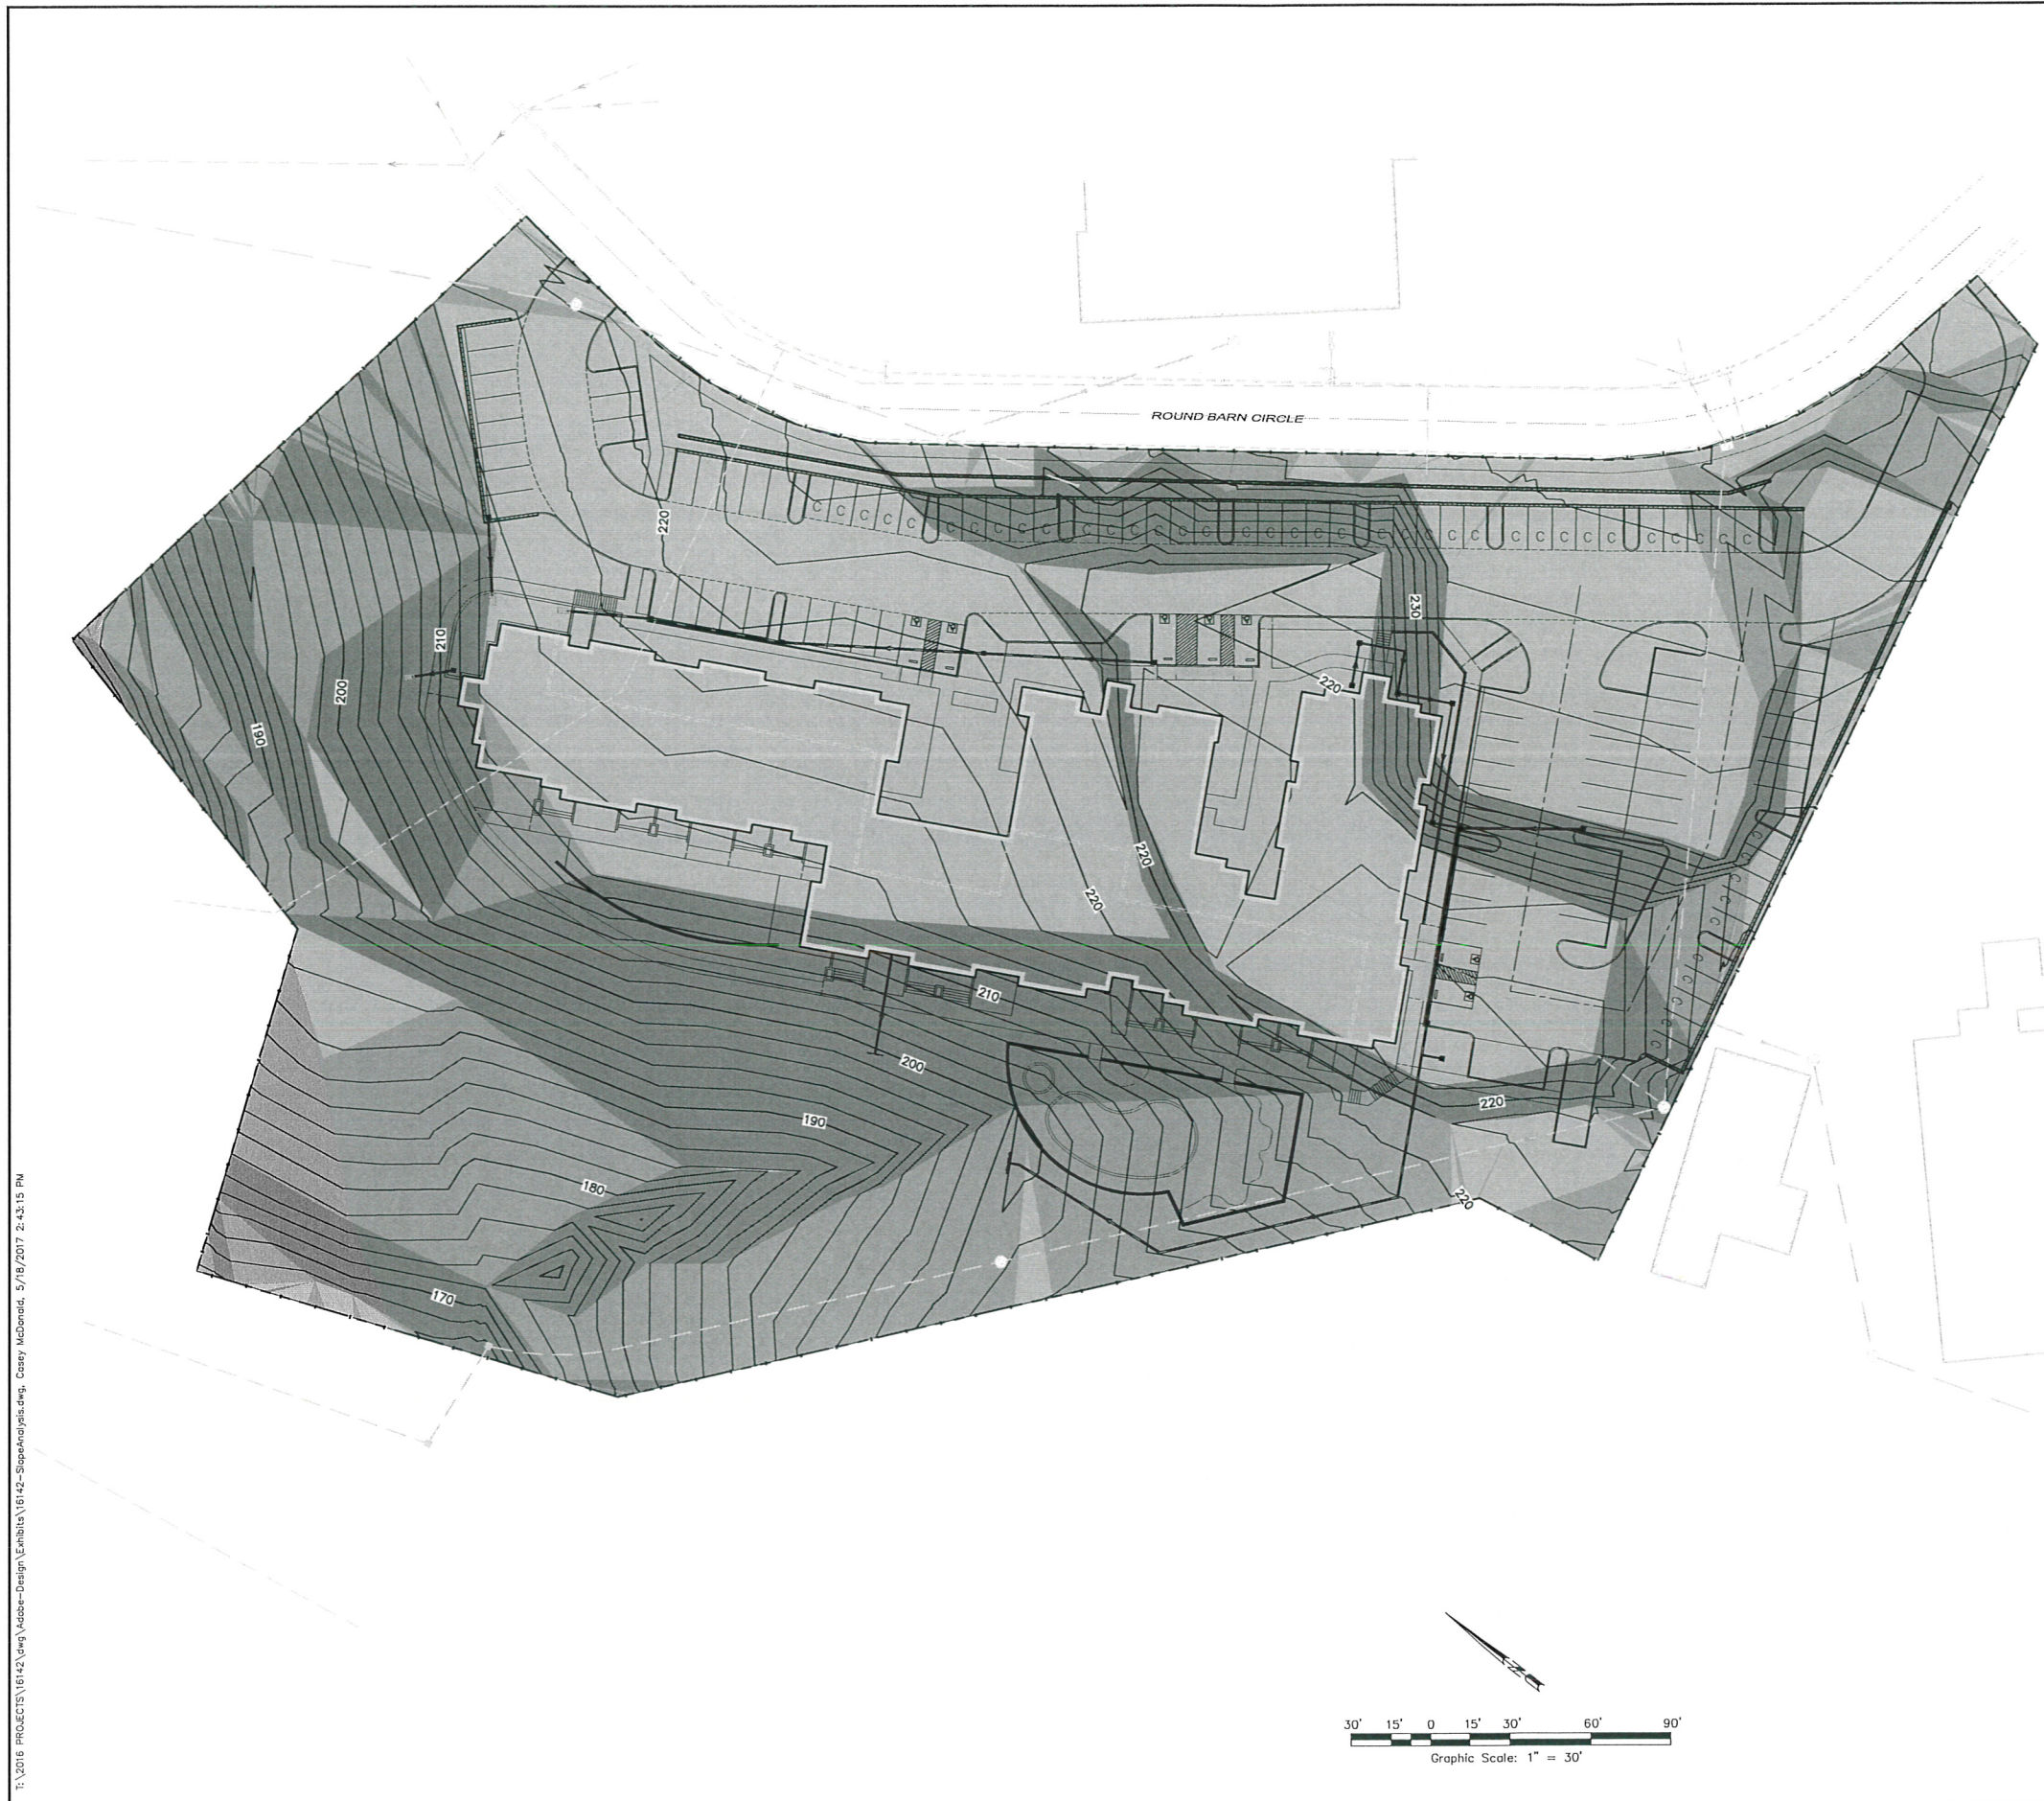

SLOPE TABLE				
No	Min Slope	Max Slope	Area	Color
1	0%	10%	87,983	[Light Gray Box]
2	10%	25%	48,693	[Medium Gray Box]
3			63,554	[Dark Gray Box]

I:\2016 PROJECTS\16142\Draw\Adobe-Design-Exhibits\16142-SlopeAnalysis.dwg, Casey McDaniel, 5/18/2017 2:43:15 PM

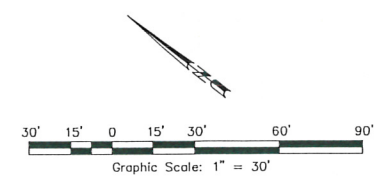

<p>SLOPE ANALYSIS EXHIBIT</p> <p>Residence Inn Santa Rosa by Marriott 0 Broadacre Circle, (Round Barn Circle) Santa Rosa CA APN: 173-020-008</p>		<p>May 18, 2017</p> <p>adobe associates, inc. civil engineering land surveying wastewater</p> <p>1220 N. Dixon Ave., Santa Rosa, CA 95401 P. (707) 541-2390 F. (707) 541-2301 Website: www.adobeinc.com</p> <p><small>"A Service You Can Count On"</small></p>
---	--	---