




City of Santa Rosa
JAN 07 2020
Planning & Economic
Development Department


	BLDG. SF A	BLDG. SF B	BLDG. SF C	BLDG. SF D	BLDG. SF E	BLDG. SF F	BLDGS. SF ALL
Cultivation				960		11,474	12,434
Manufacturing	1,800	504				7,532	9,836
Distribution			285		1,440	1,919	3,644
Total SF.	1,800	504	285	960	1,440	20,925	25,914

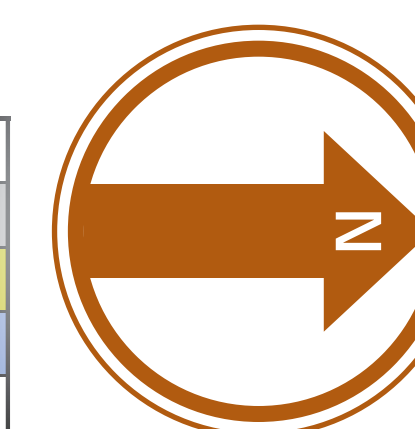

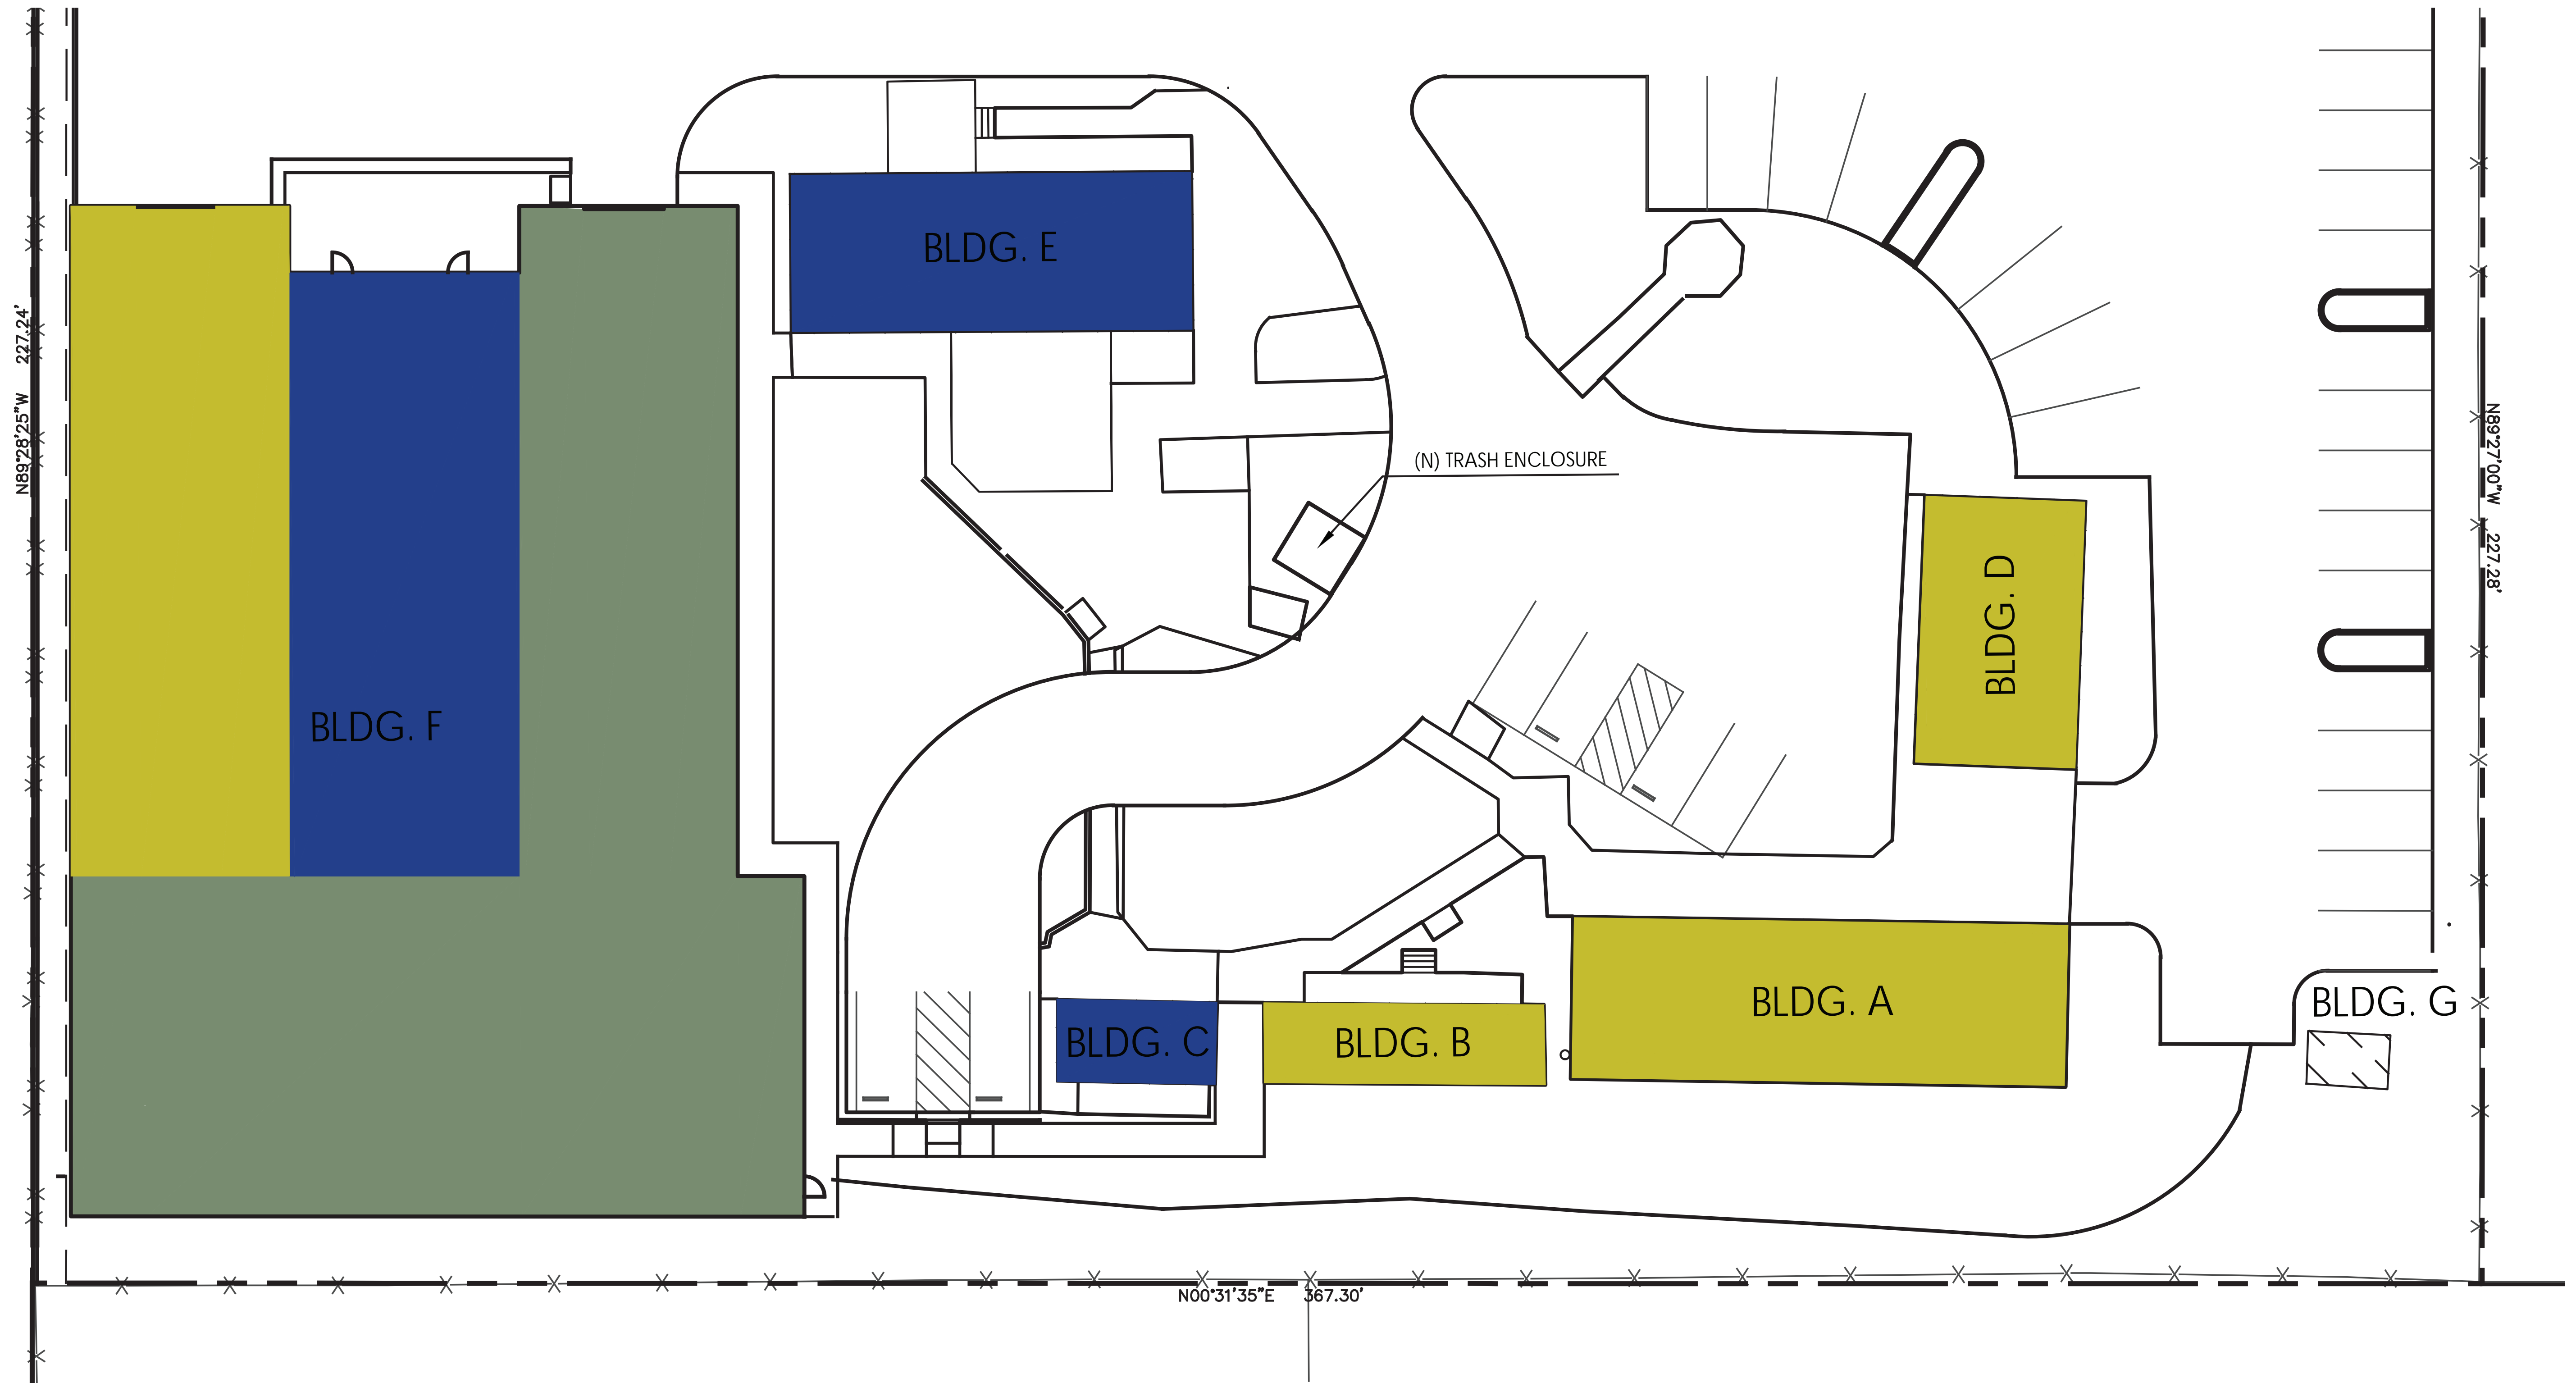


	BLDG. SF A	BLDG. SF B	BLDG. SF C	BLDG. SF D	BLDG. SF E	BLDG. SF F	BLDGS. SF ALL
Cultivation				960		11,474	12,434
Manufacturing	1,800	504				7,532	9,836
Distribution			285		1,440	1,919	3,644
Total SF.	1,800	504	285	960	1,440	20,925	25,914

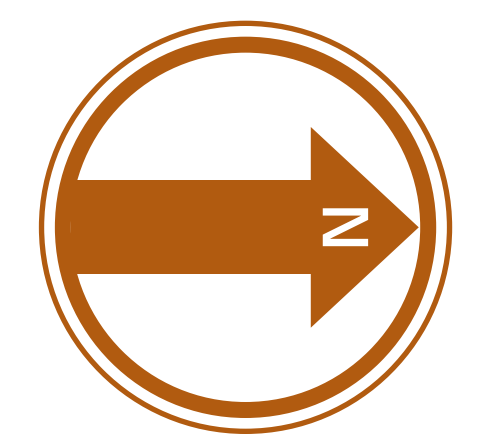


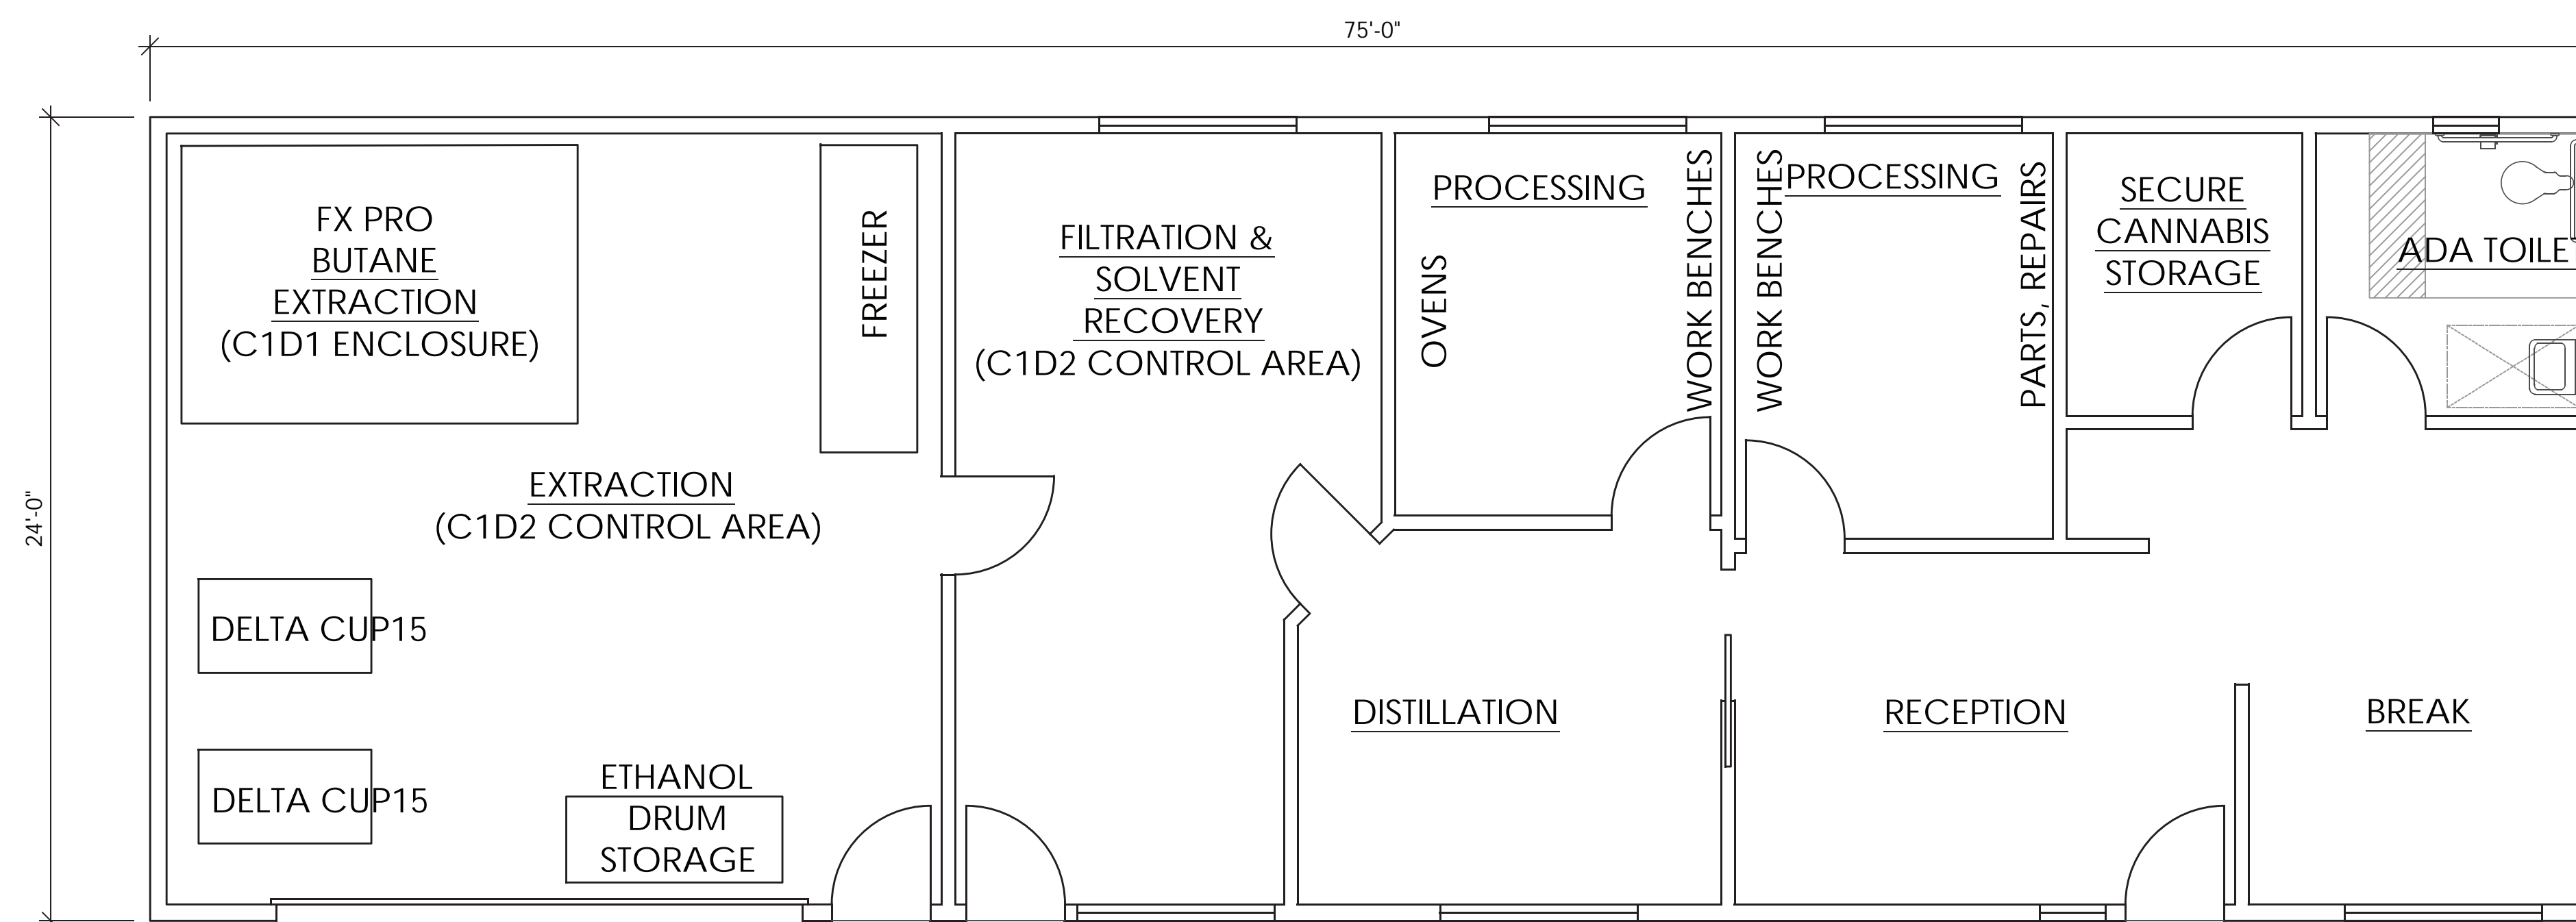

BUILDING A


	BLDG. SF A	BLDG. SF B	BLDG. SF C	BLDG. SF D	BLDG. SF E	BLDG. SF F	BLDGS. SF ALL
Cultivation				960		11,474	12,434
Manufacturing	1,800	504				7,532	9,836
Distribution			285		1,440	1,919	3,644
Total SF.	1,800	504	285	960	1,440	20,925	25,914

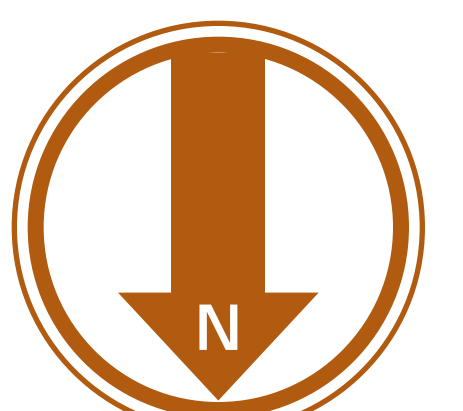


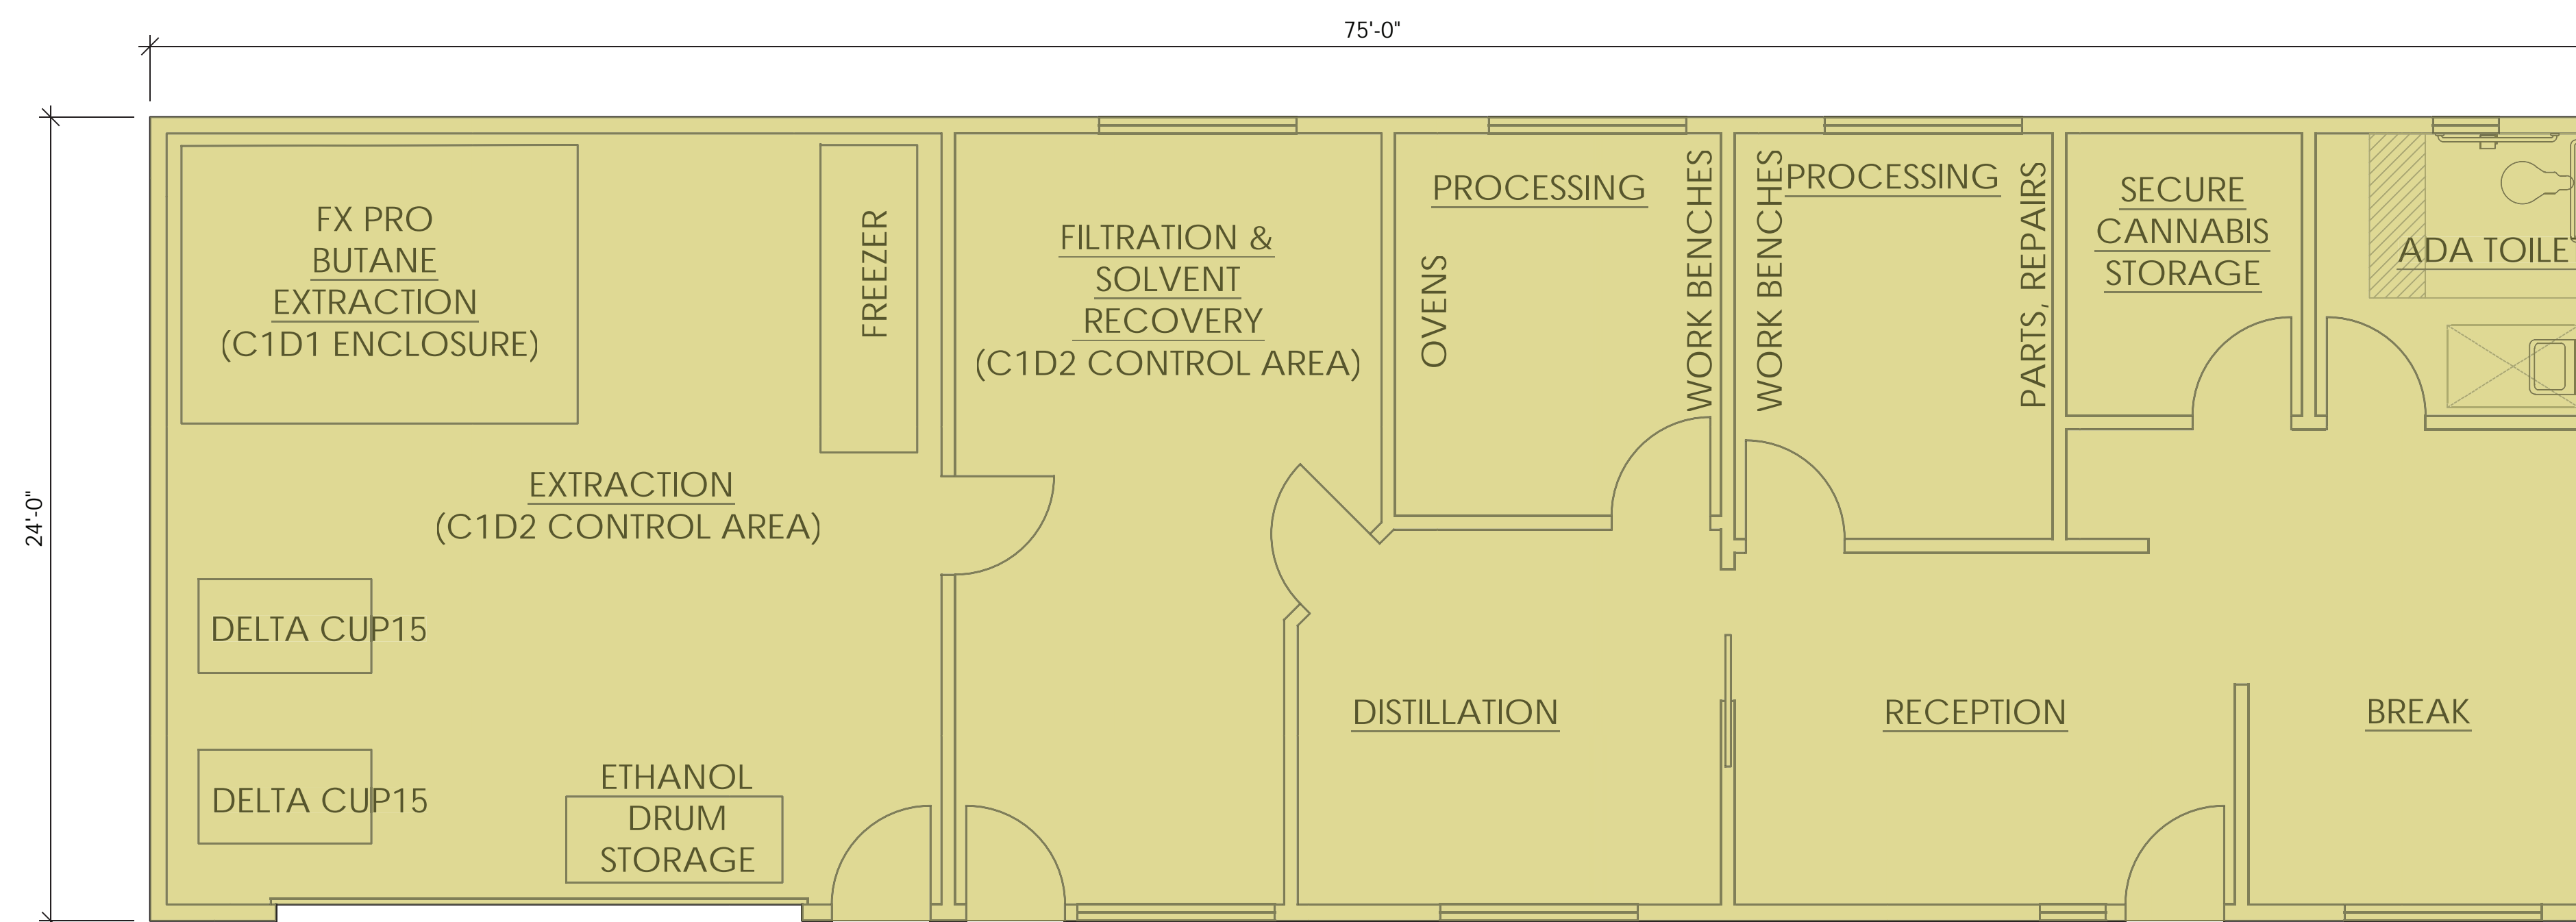


BUILDING A

	BLDG. SF A	BLDG. SF B	BLDG. SF C	BLDG. SF D	BLDG. SF E	BLDG. SF F	BLDGS. SF ALL
Cultivation				960		11,474	12,434
Manufacturing	1,800	504				7,532	9,836
Distribution			285		1,440	1,919	3,644
Total SF.	1,800	504	285	960	1,440	20,925	25,914

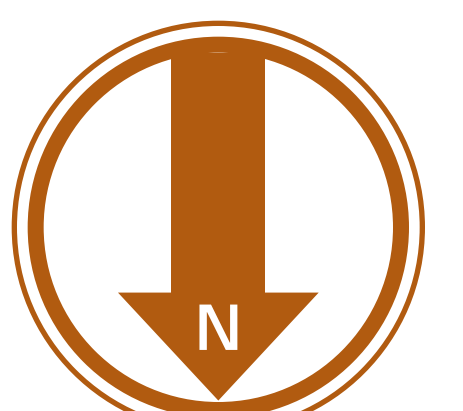


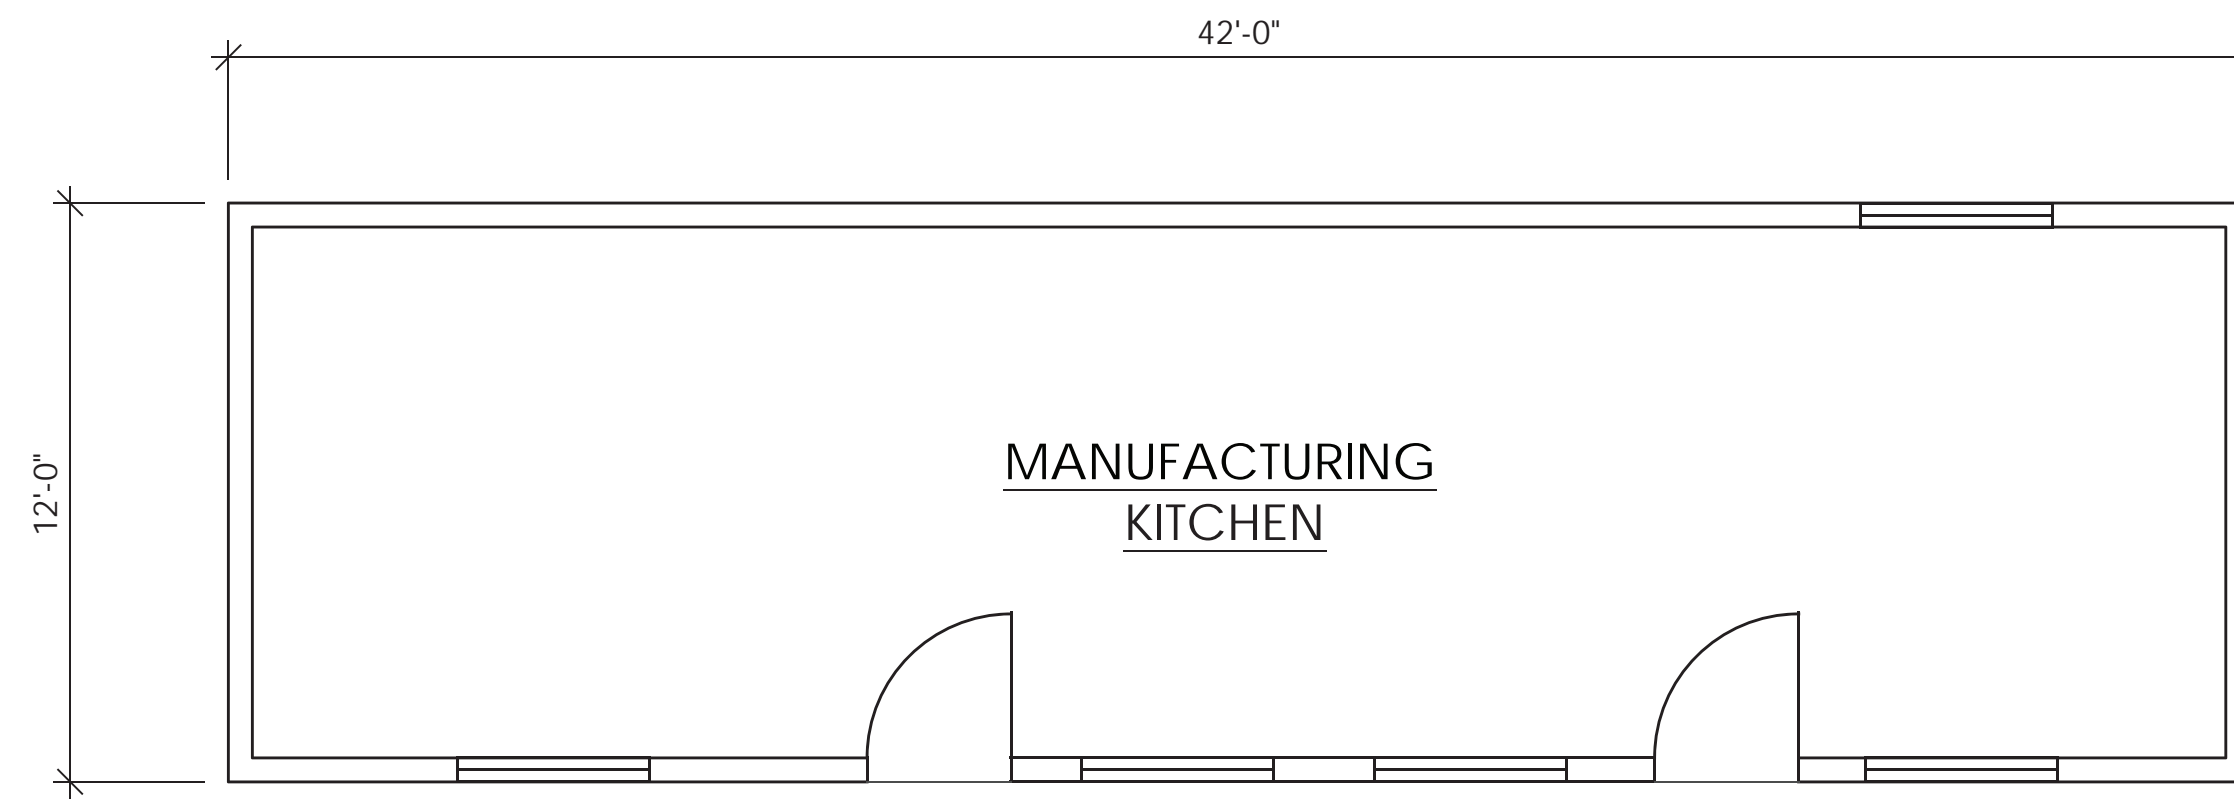

BUILDING B

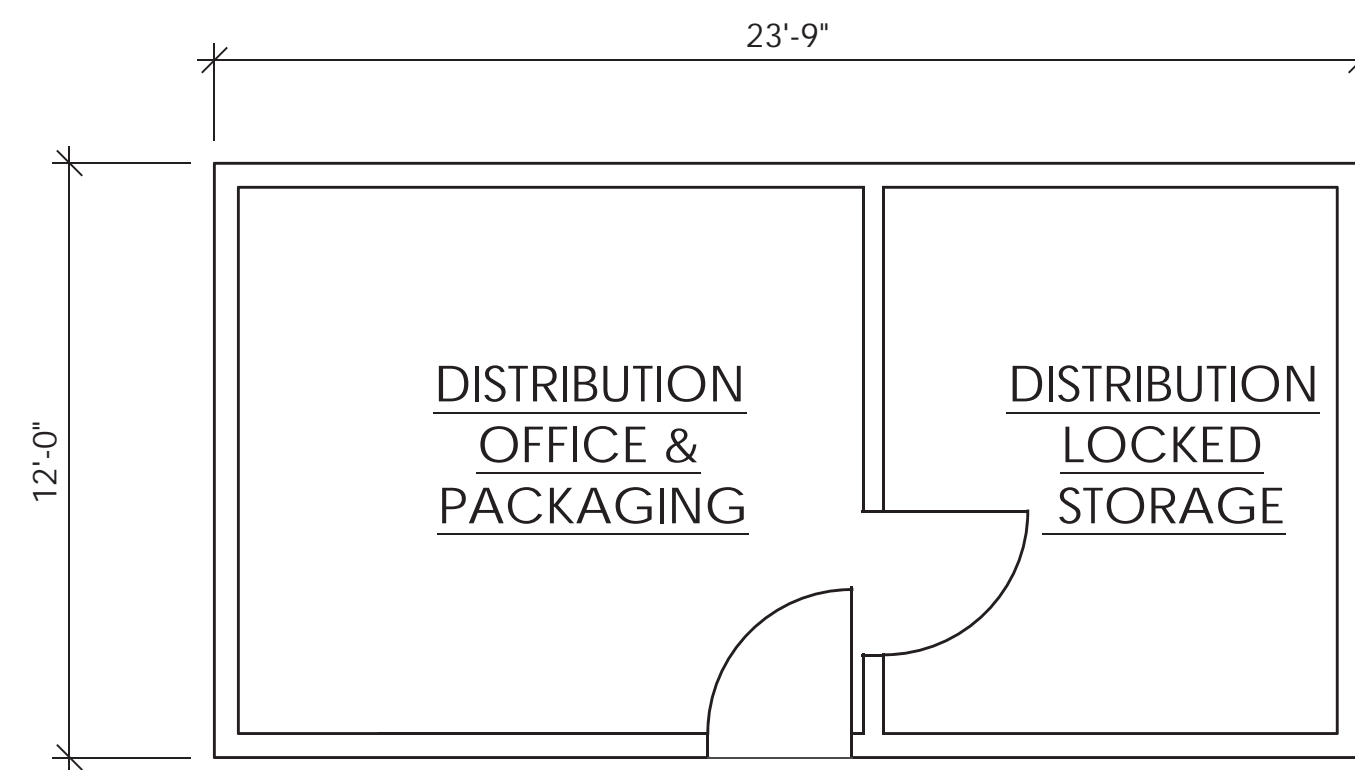



BUILDING C

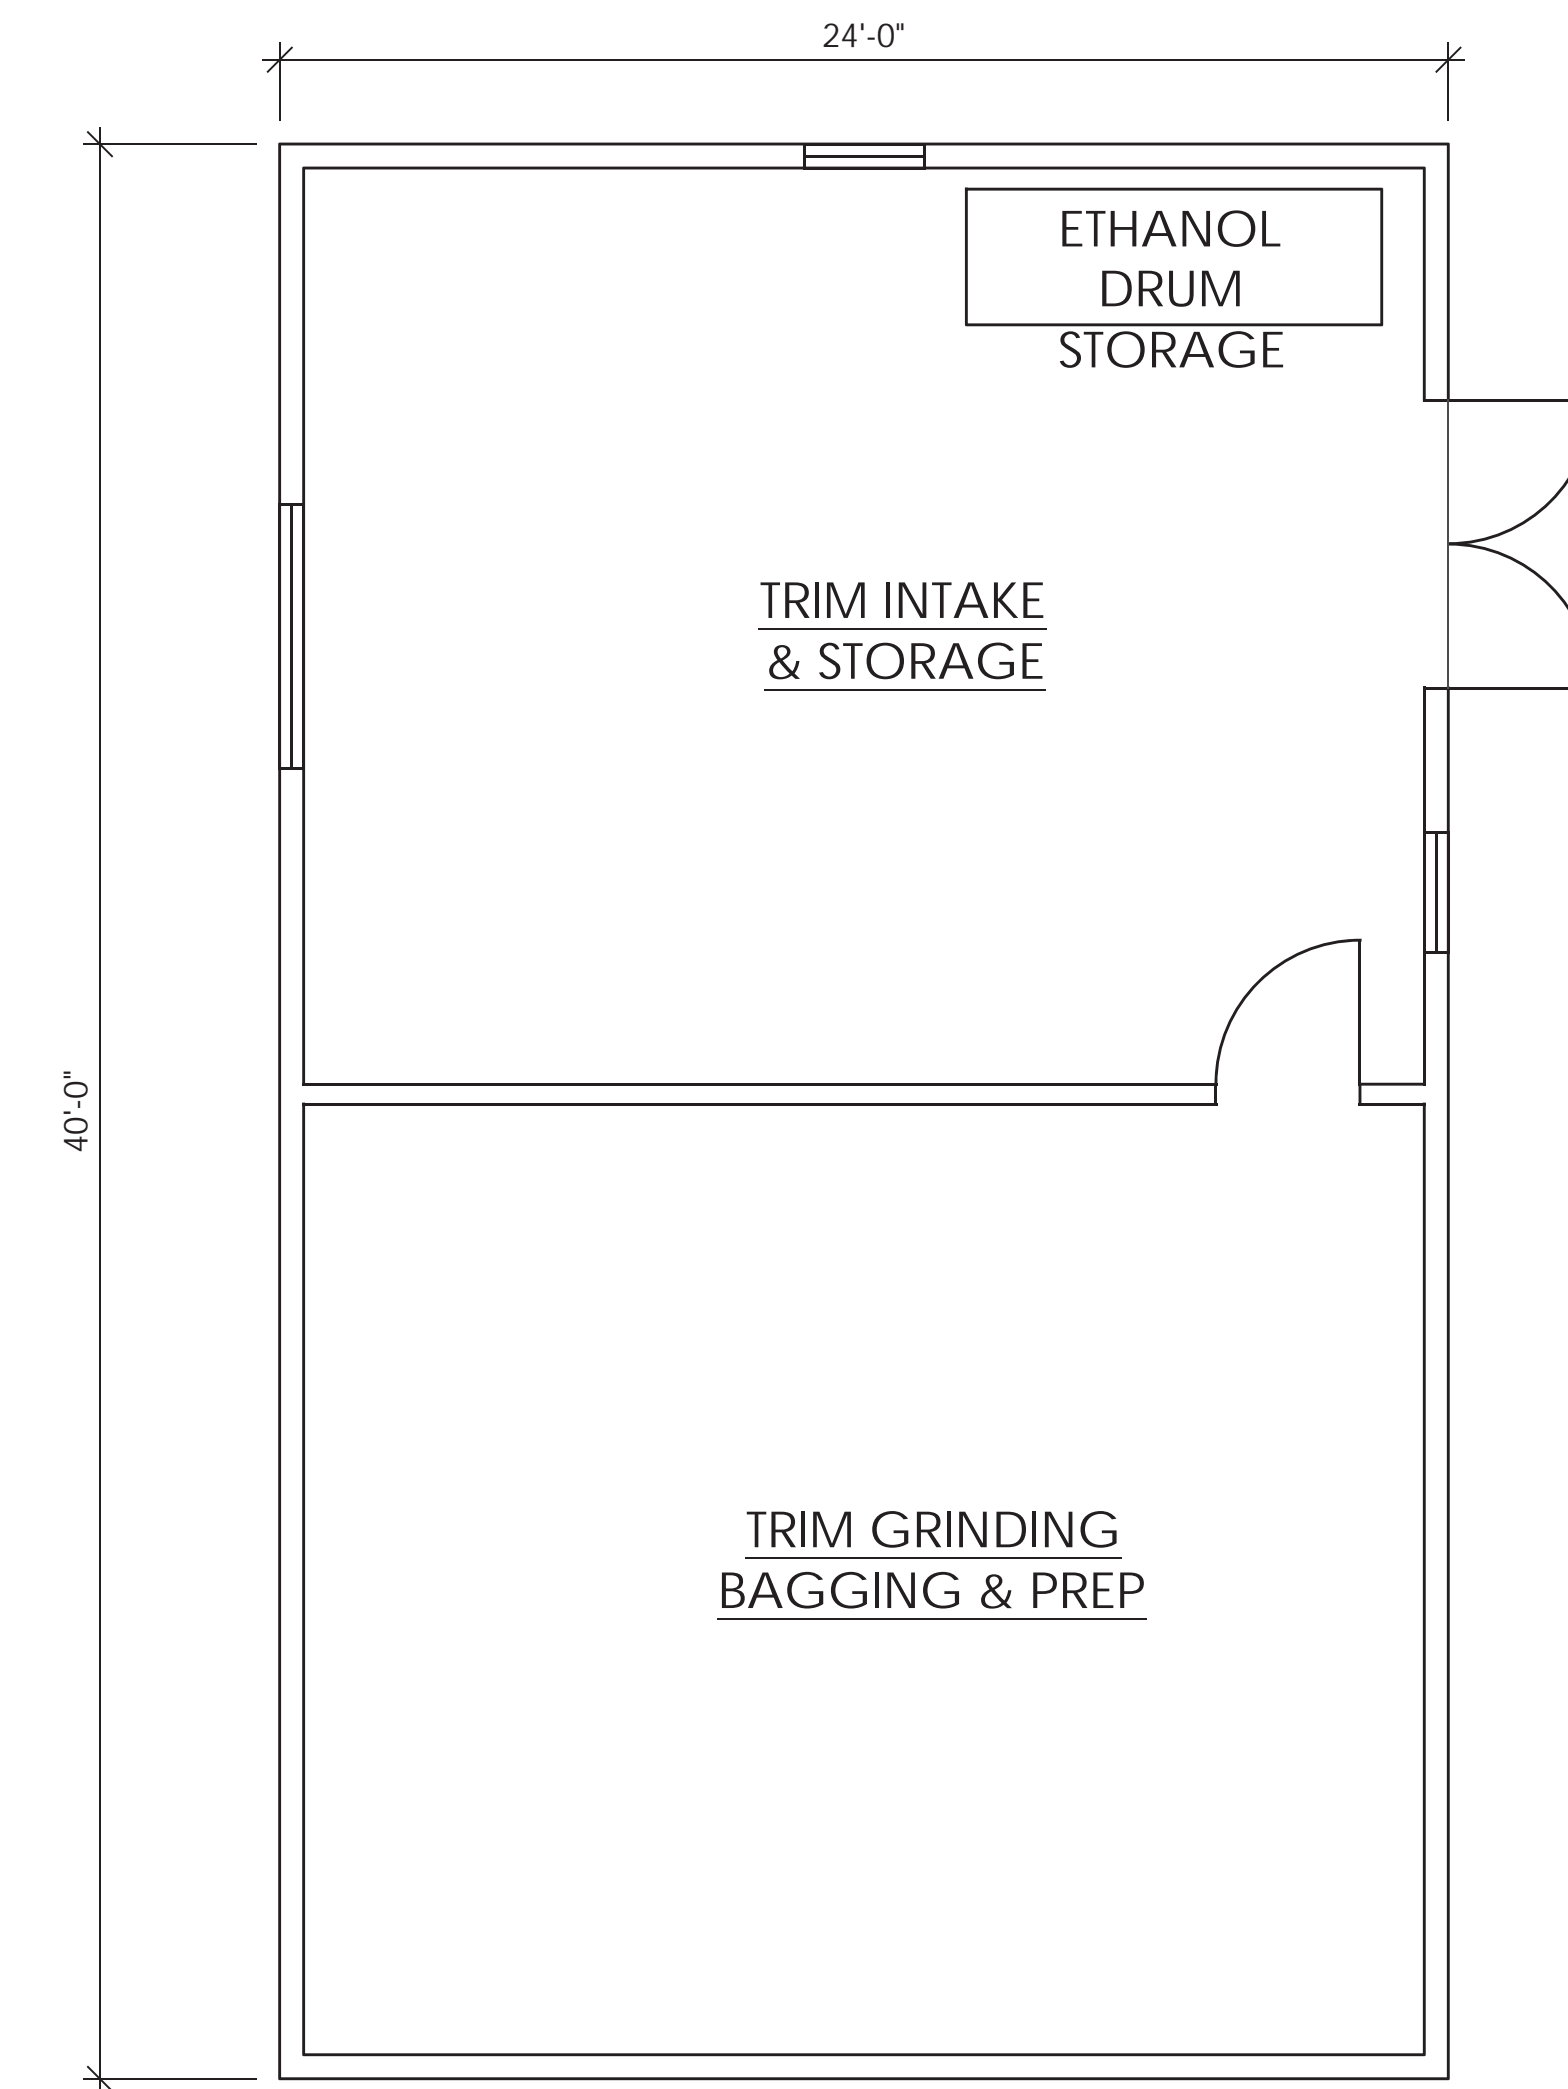


BUILDING D

	BLDG. SF A	BLDG. SF B	BLDG. SF C	BLDG. SF D	BLDG. SF E	BLDG. SF F	BLDGS. SF ALL
Cultivation				960		11,474	12,434
Manufacturing	1,800	504				7,532	9,836
Distribution			285		1,440	1,919	3,644
Total SF.	1,800	504	285	960	1,440	20,925	25,914

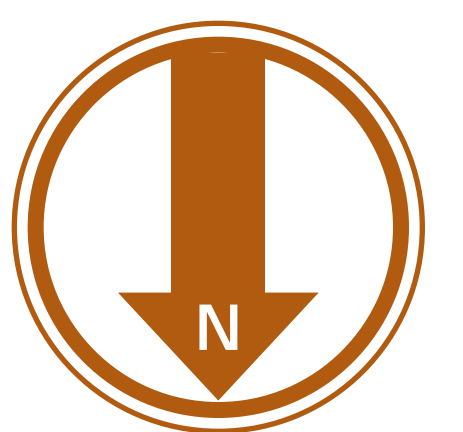


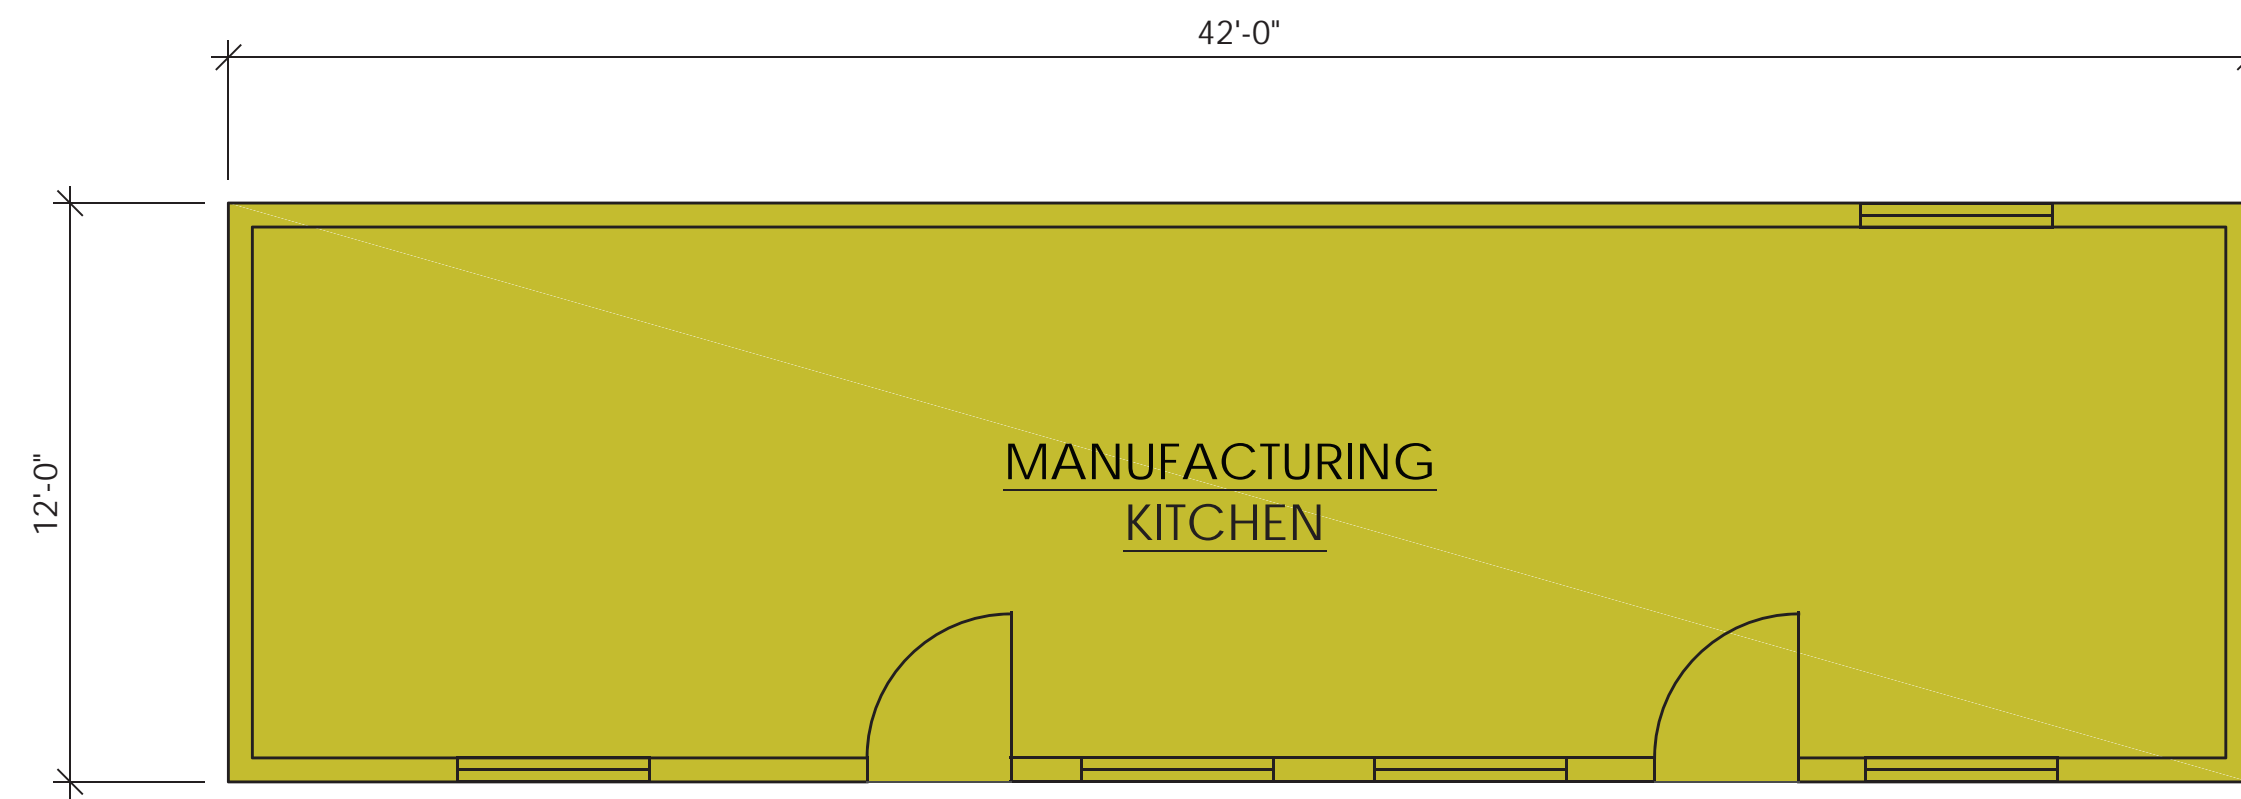

BUILDING B

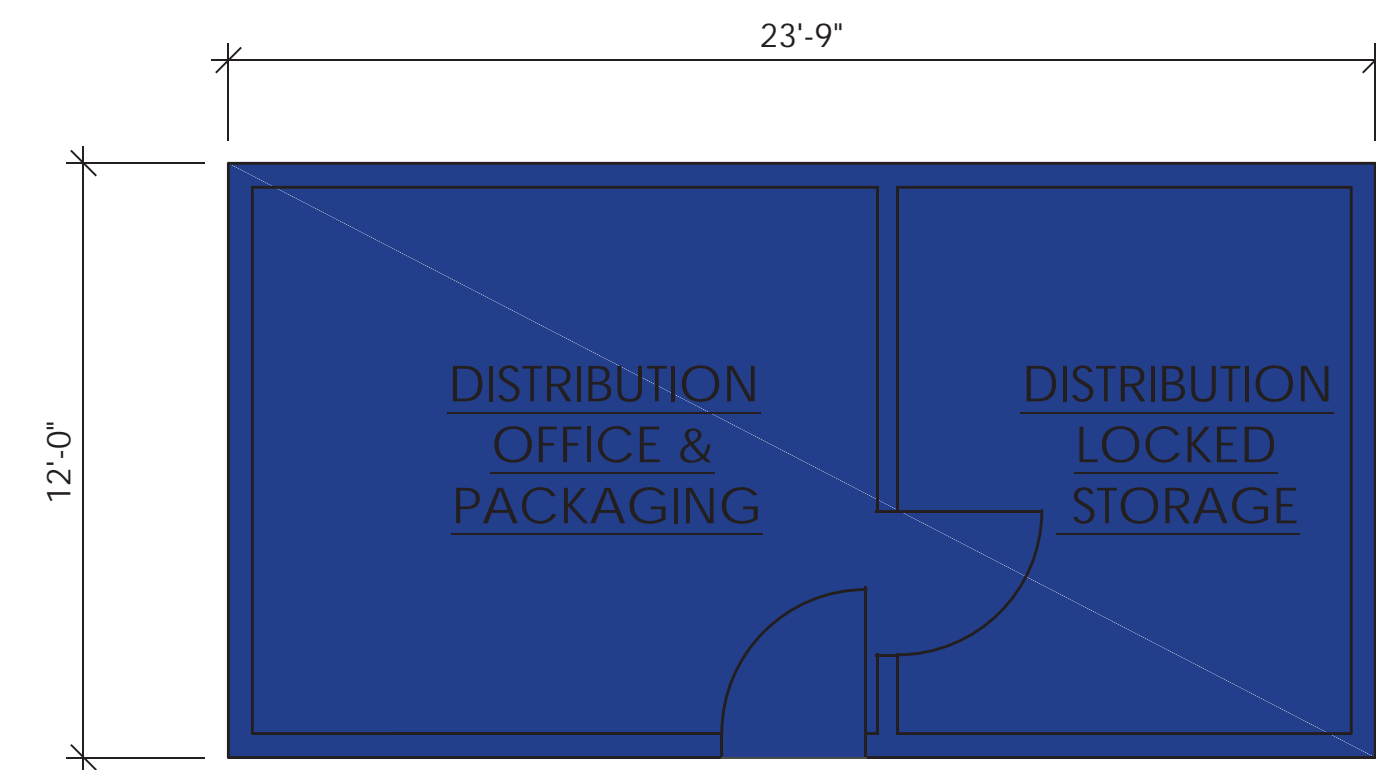



BUILDING C

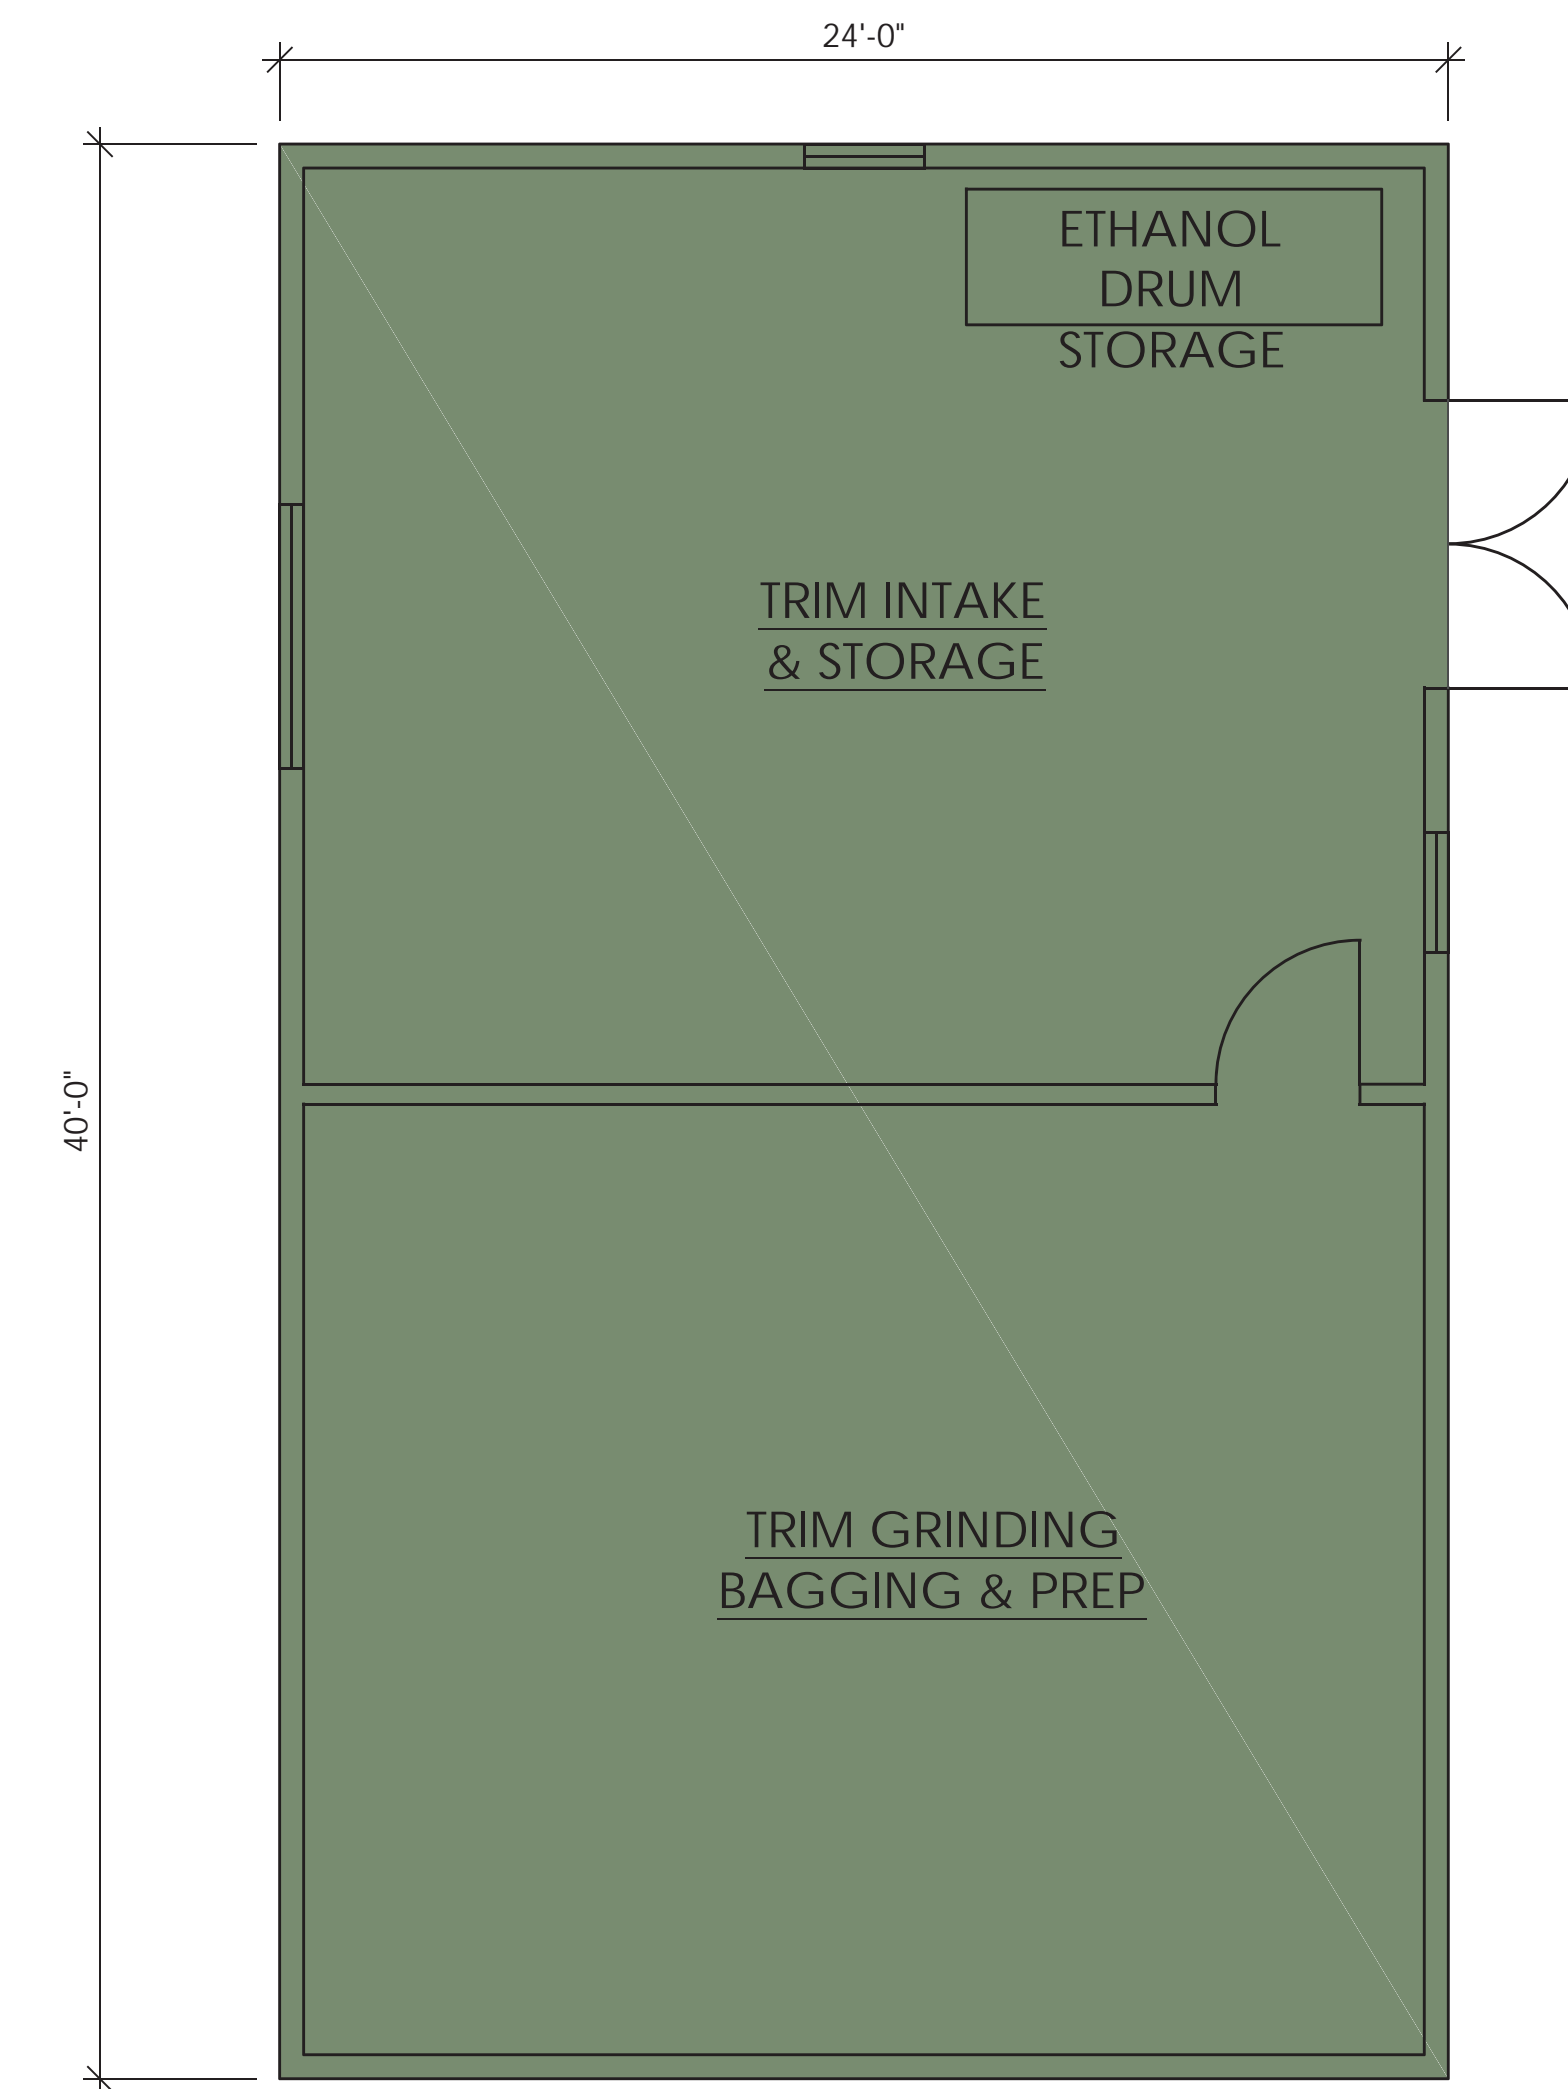

BUILDING D


	BLDG. SF A	BLDG. SF B	BLDG. SF C	BLDG. SF D	BLDG. SF E	BLDG. SF F	BLDGS. SF ALL
Cultivation				960		11,474	12,434
Manufacturing	1,800	504				7,532	9,836
Distribution			285		1,440	1,919	3,644
Total SF.	1,800	504	285	960	1,440	20,925	25,914

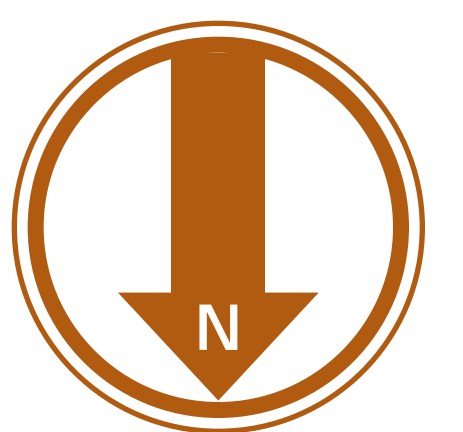


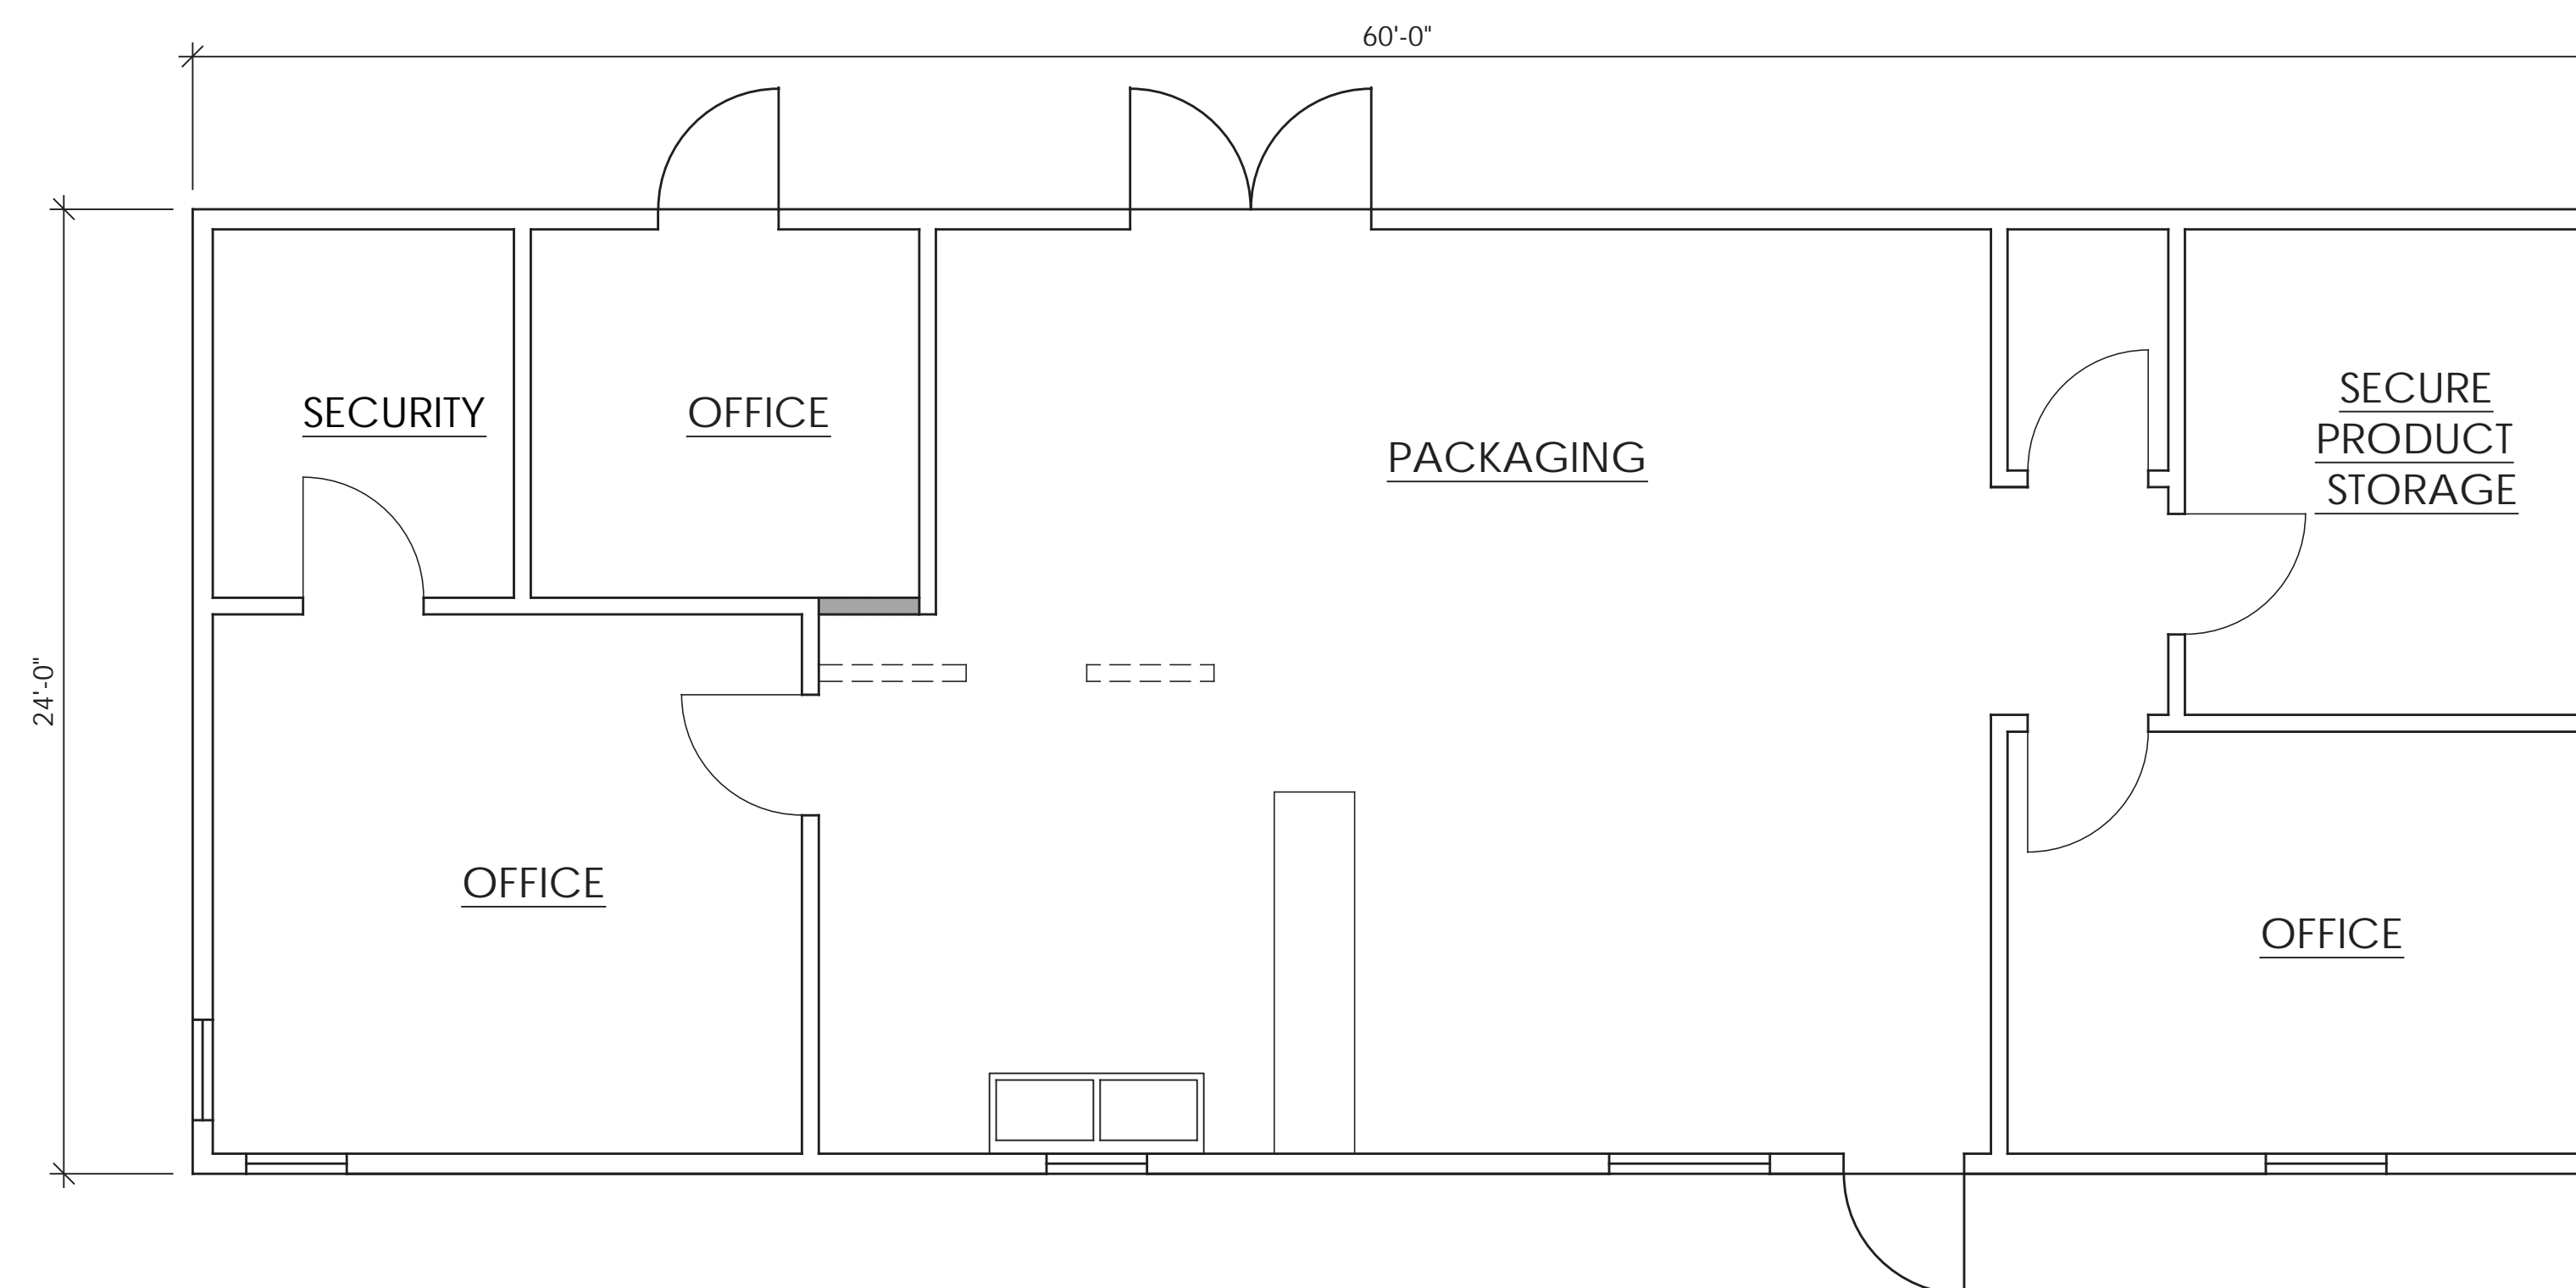

BUILDING E


	BLDG. SF A	BLDG. SF B	BLDG. SF C	BLDG. SF D	BLDG. SF E	BLDG. SF F	BLDGS. SF ALL
Cultivation				960		11,474	12,434
Manufacturing	1,800	504				7,532	9,836
Distribution			285		1,440	1,919	3,644
Total SF.	1,800	504	285	960	1,440	20,925	25,914

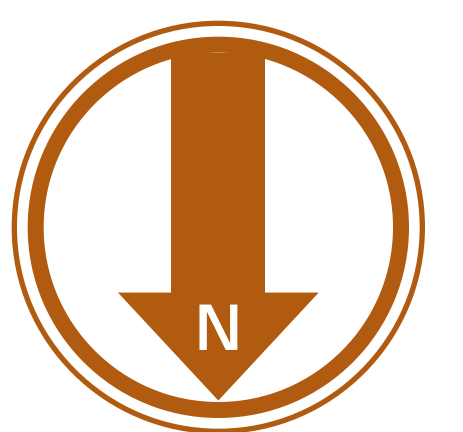


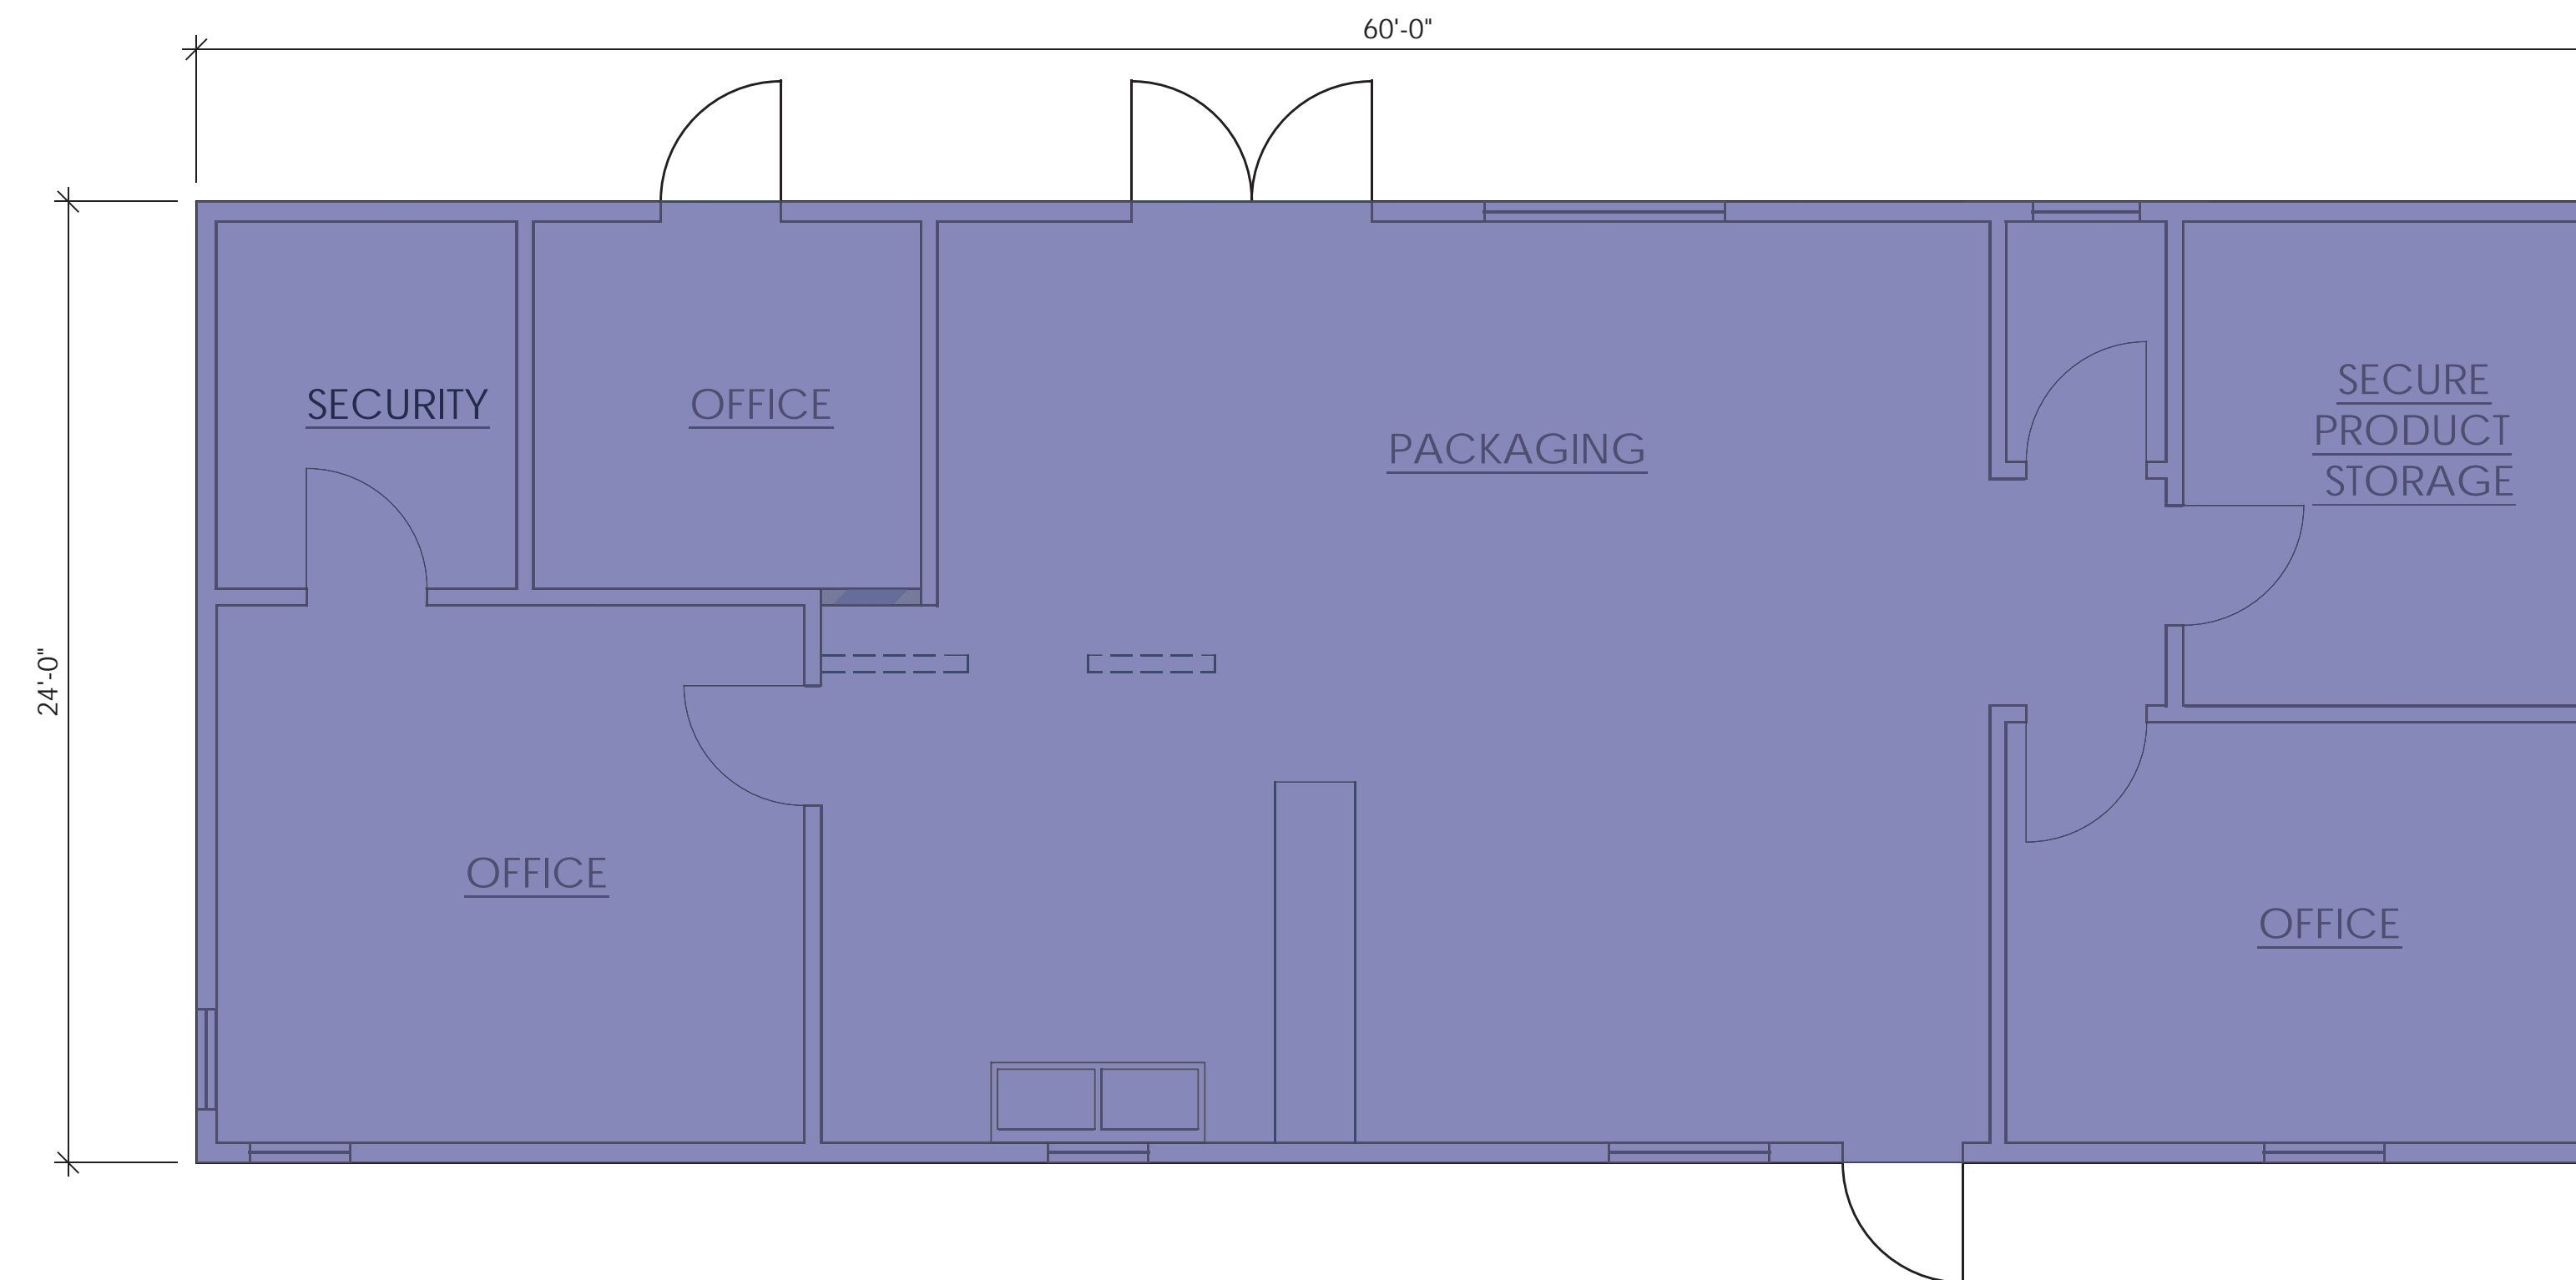

BUILDING E

	BLDG. SF A	BLDG. SF B	BLDG. SF C	BLDG. SF D	BLDG. SF E	BLDG. SF F	BLDGS. SF ALL
Cultivation				960		11,474	12,434
Manufacturing	1,800	504				7,532	9,836
Distribution			285		1,440	1,919	3,644
Total SF.	1,800	504	285	960	1,440	20,925	25,914

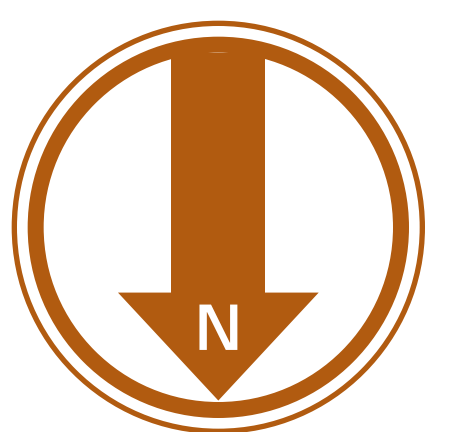


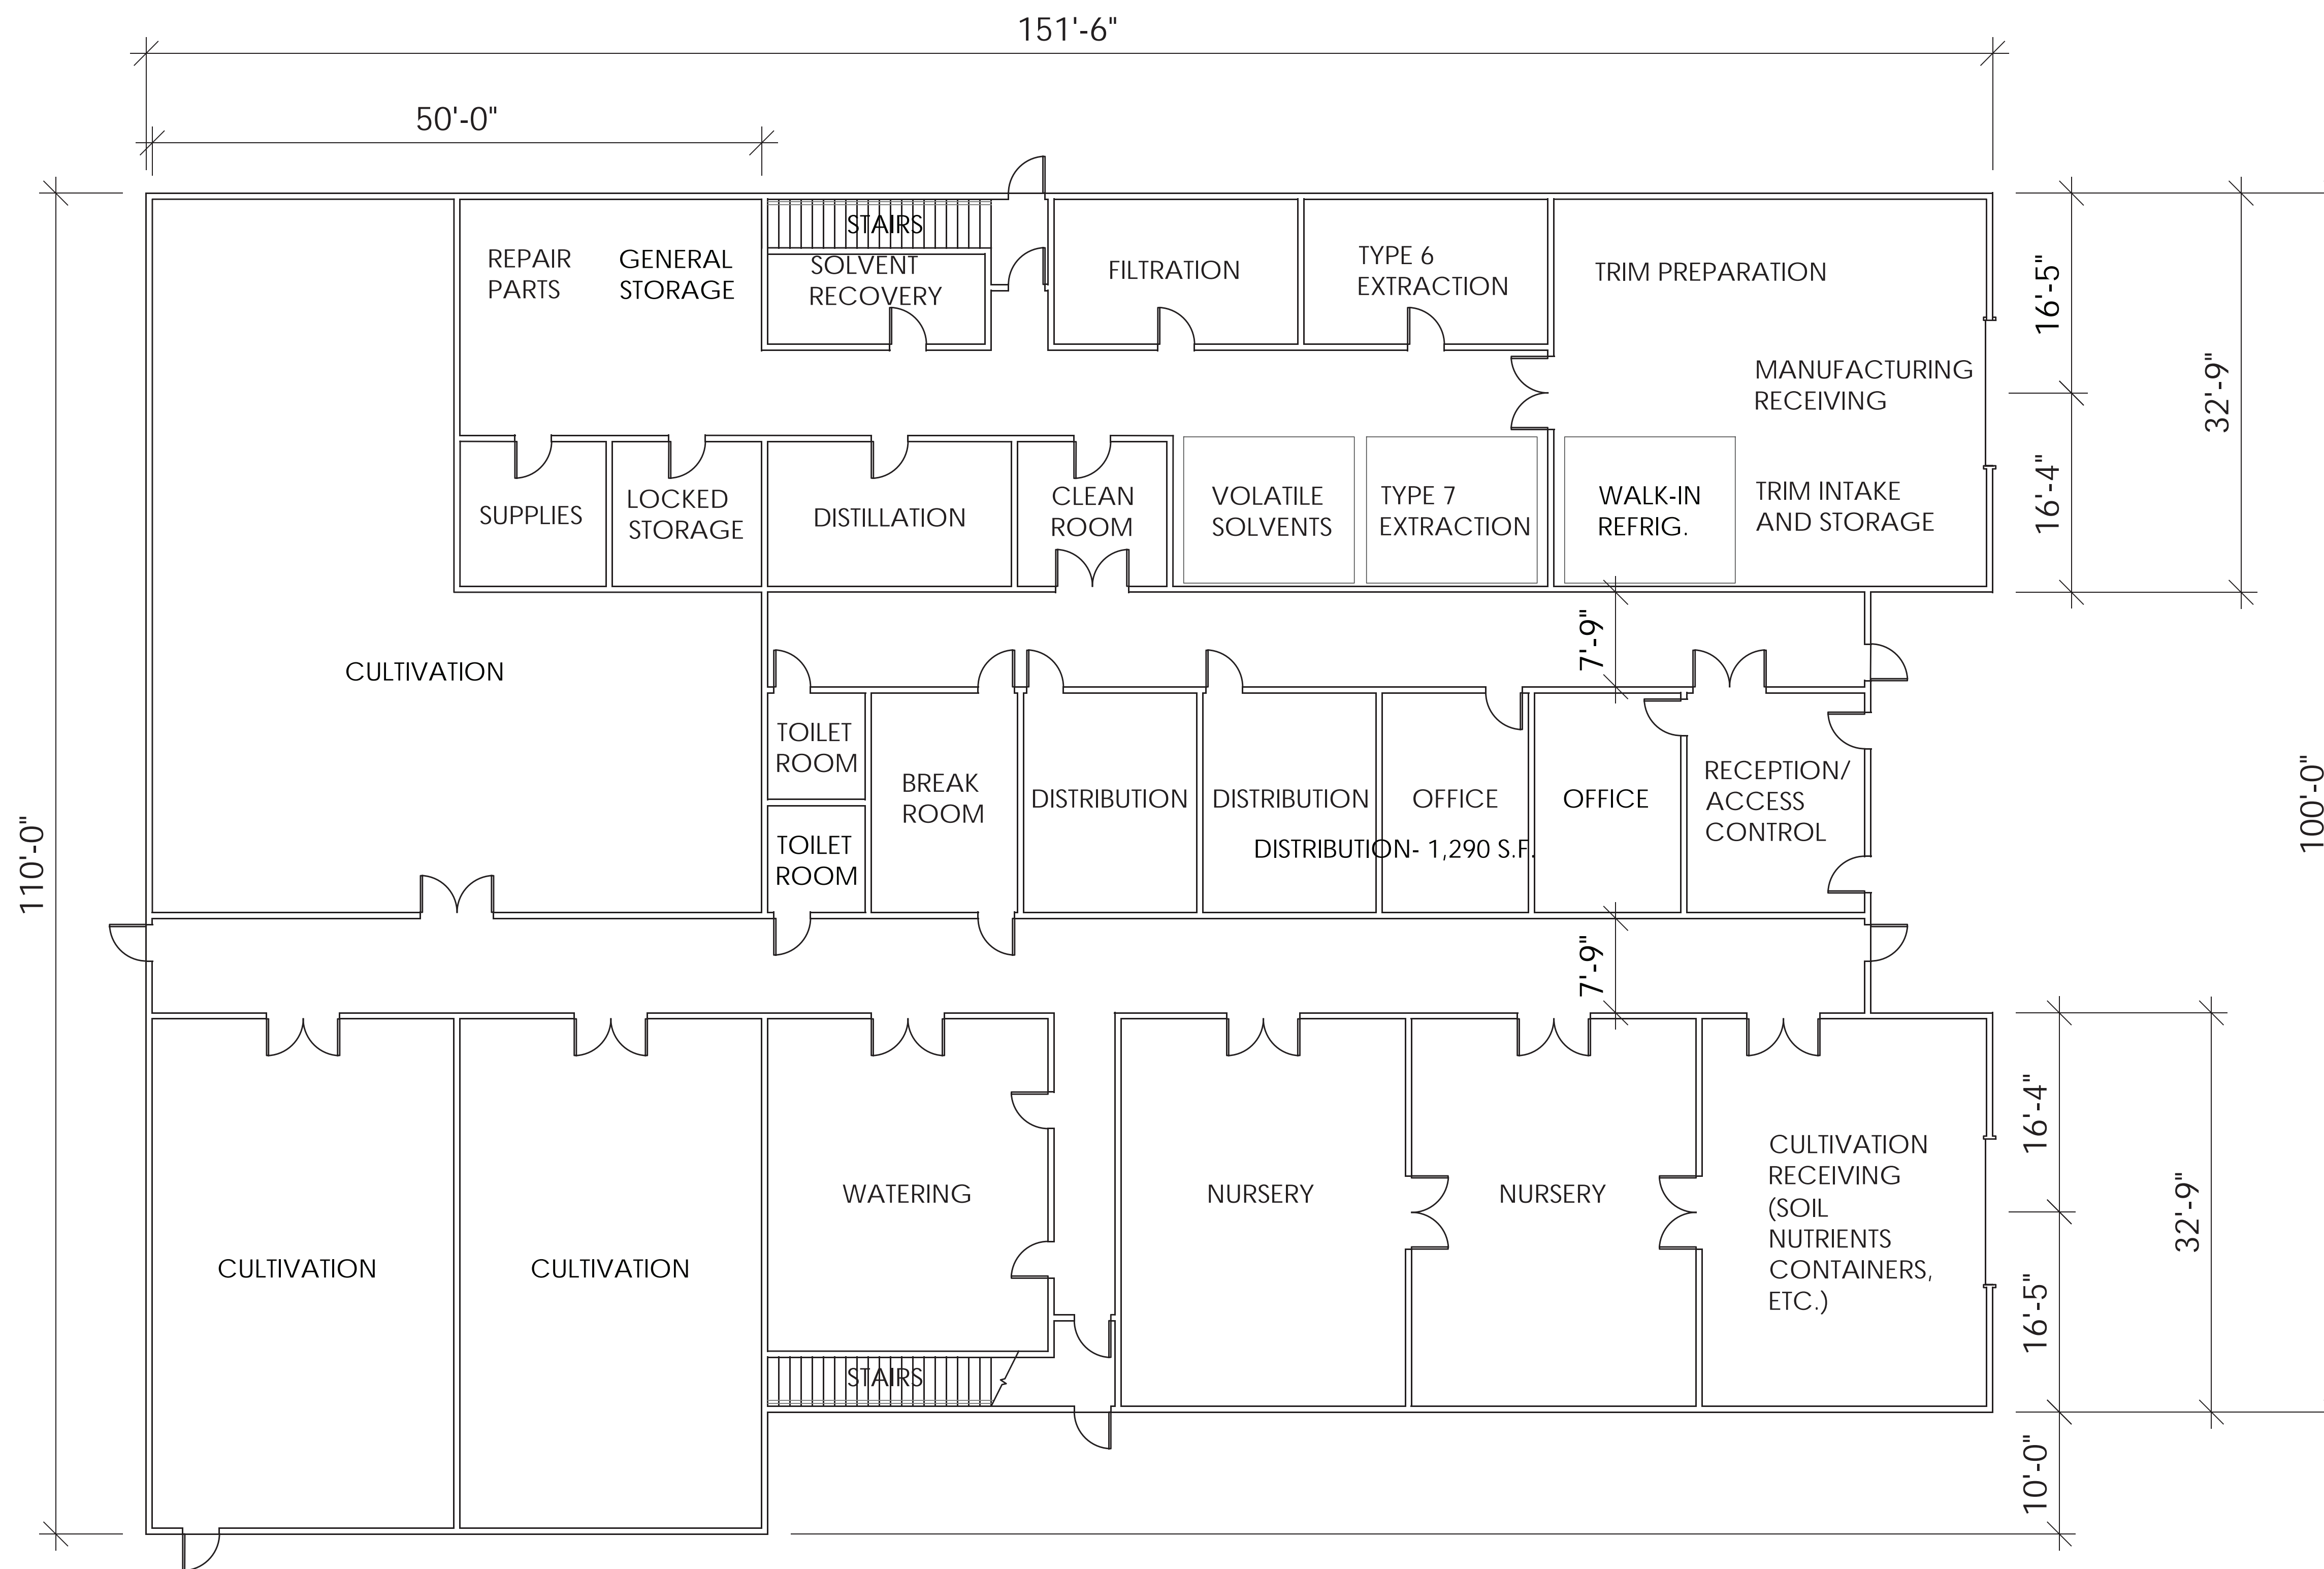


NOTE- THE SQUARE FOOTAGE OF THE TOILET ROOMS, HALLWAYS (UNSHADED) AND BREAK ROOM HAVE BEEN EQUALLY DISTRIBUTED AMONGST THE THREE USES SINCE IT IS ASSUMED THAT ALL EMPLOYEES WOULD BE USING ALL OF THESE SPACES.

BUILDING F - FIRST FLOOR - 15,315 S.F.

	BLDG. SF A	BLDG. SF B	BLDG. SF C	BLDG. SF D	BLDG. SF E	BLDG. SF F	BLDGS. SF ALL
Cultivation				960		11,474	12,434
Manufacturing	1,800	504				7,532	9,836
Distribution			285		1,440	1,919	3,644
Total SF.	1,800	504	285	960	1,440	20,925	25,914

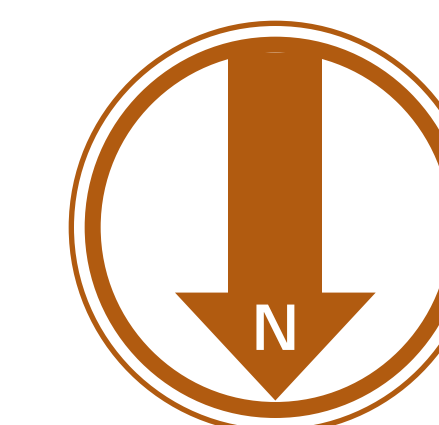


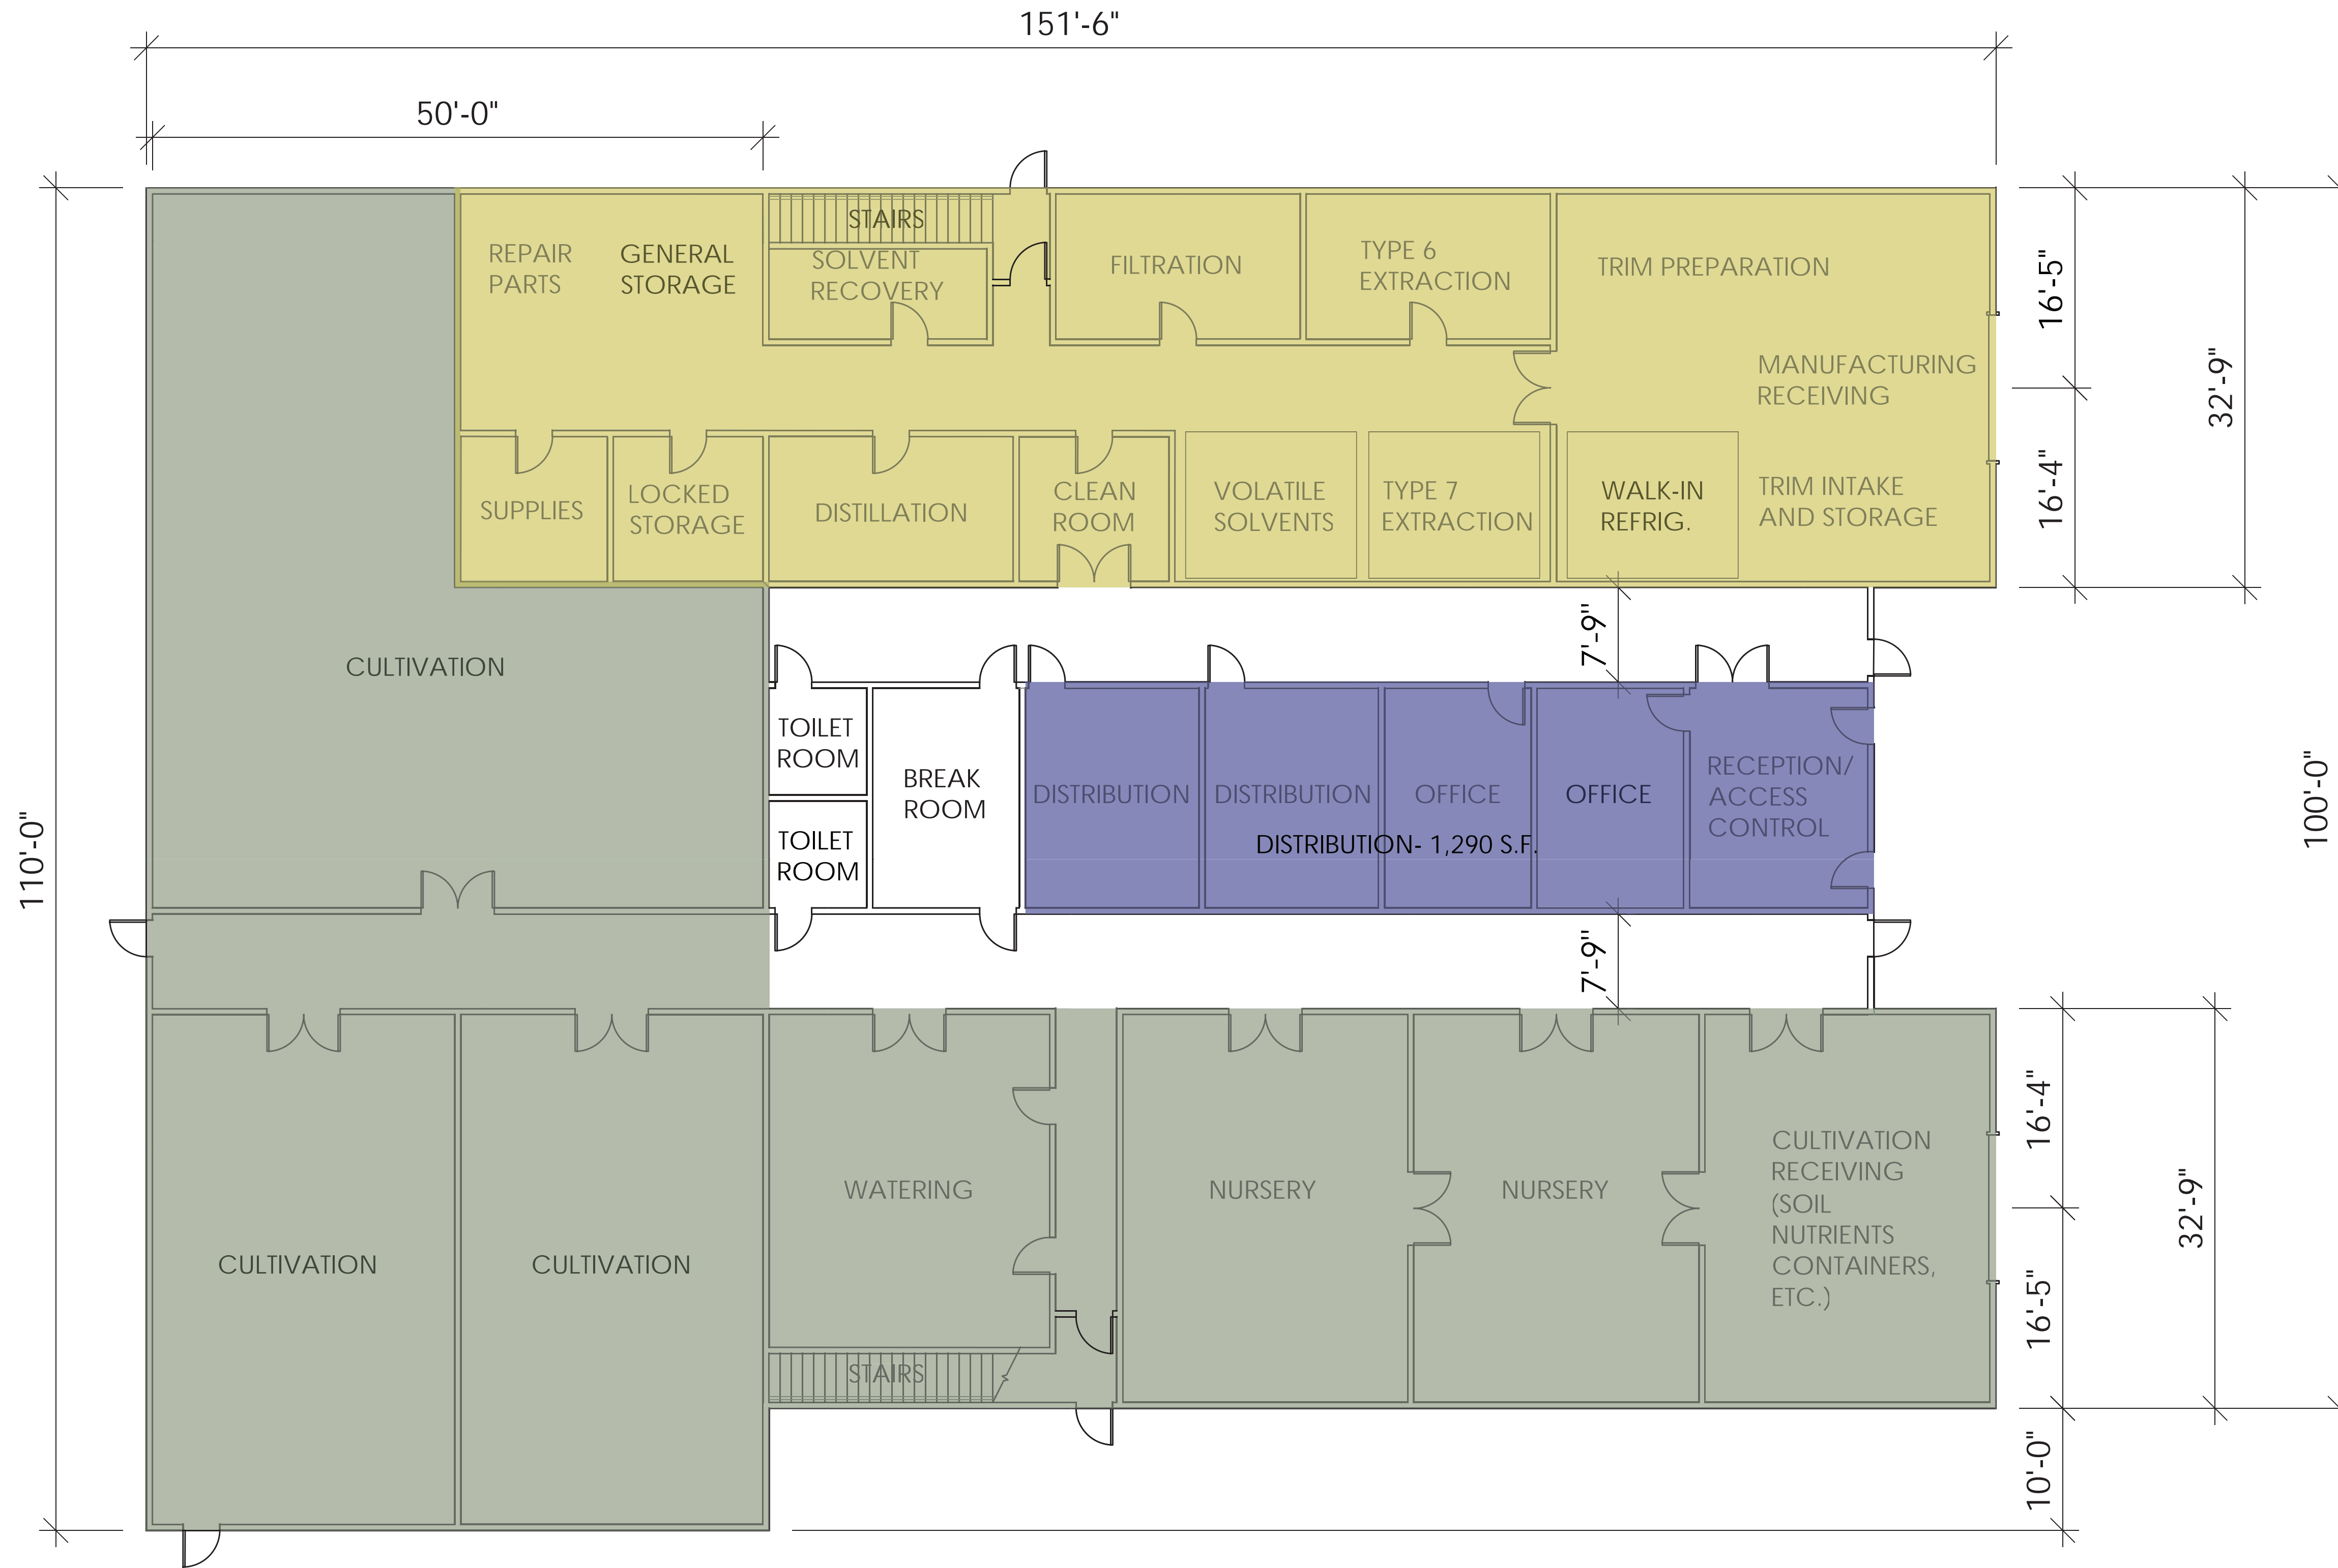


NOTE- THE SQUARE FOOTAGE OF THE TOILET ROOMS, HALLWAYS (UNSHADED) AND BREAK ROOM HAVE BEEN EQUALLY DISTRIBUTED AMONGST THE THREE USES SINCE IT IS ASSUMED THAT ALL EMPLOYEES WOULD BE USING ALL OF THESE SPACES.

BUILDING F - FIRST FLOOR - 15,315 S.F.


	BLDG. SF A	BLDG. SF B	BLDG. SF C	BLDG. SF D	BLDG. SF E	BLDG. SF F	BLDGS. SF ALL
Cultivation				960		11,474	12,434
Manufacturing	1,800	504				7,532	9,836
Distribution			285		1,440	1,919	3,644
Total SF.	1,800	504	285	960	1,440	20,925	25,914

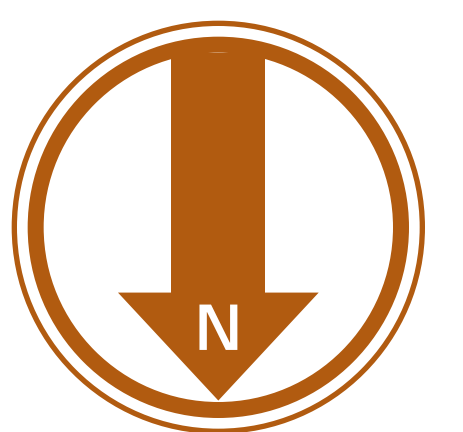


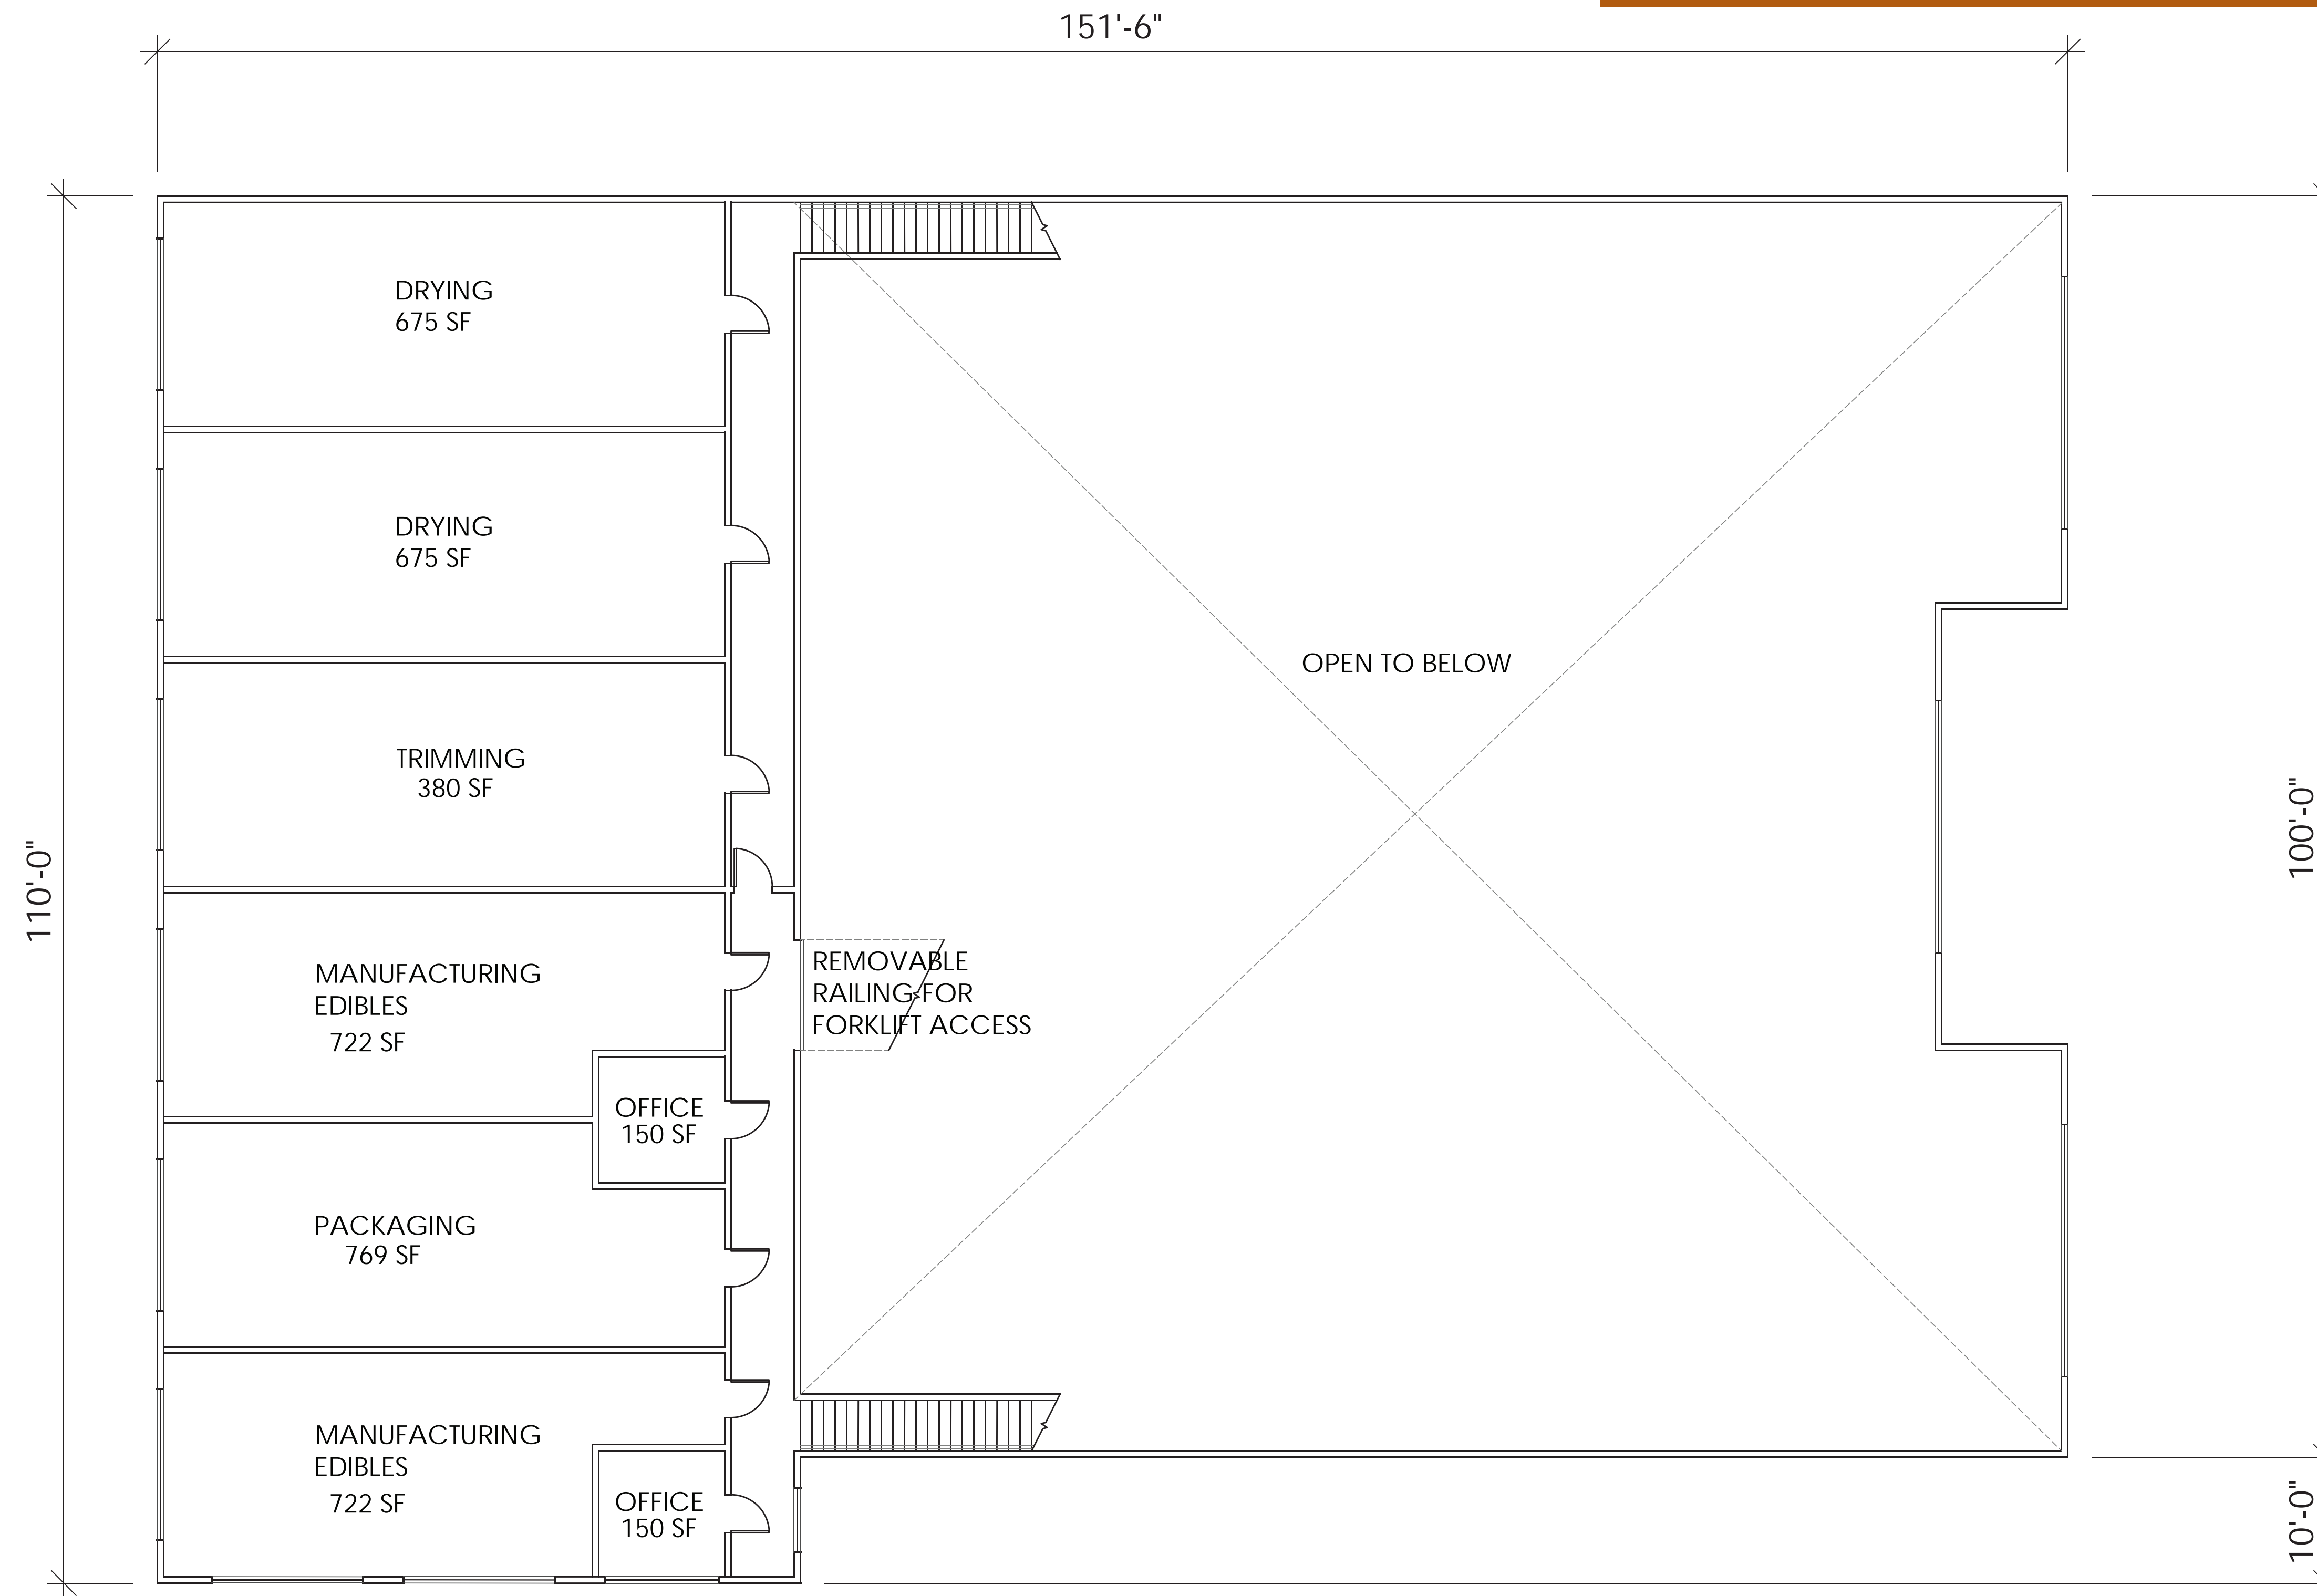

BUILDING F - SECOND FLOOR - 5,610 S.F.

	BLDG. SF A	BLDG. SF B	BLDG. SF C	BLDG. SF D	BLDG. SF E	BLDG. SF F	BLDGS. SF ALL
Cultivation				960		11,474	12,434
Manufacturing	1,800	504				7,532	9,836
Distribution			285		1,440	1,919	3,644
Total SF.	1,800	504	285	960	1,440	20,925	25,914

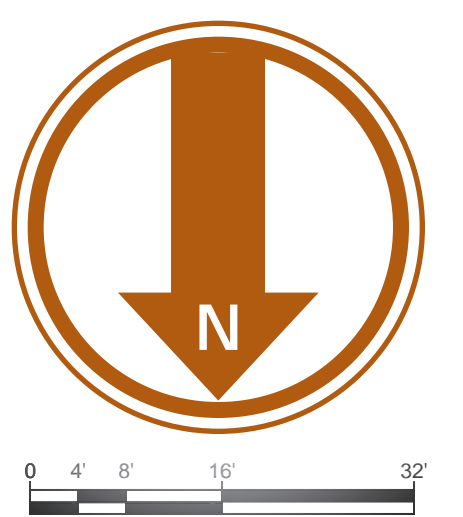

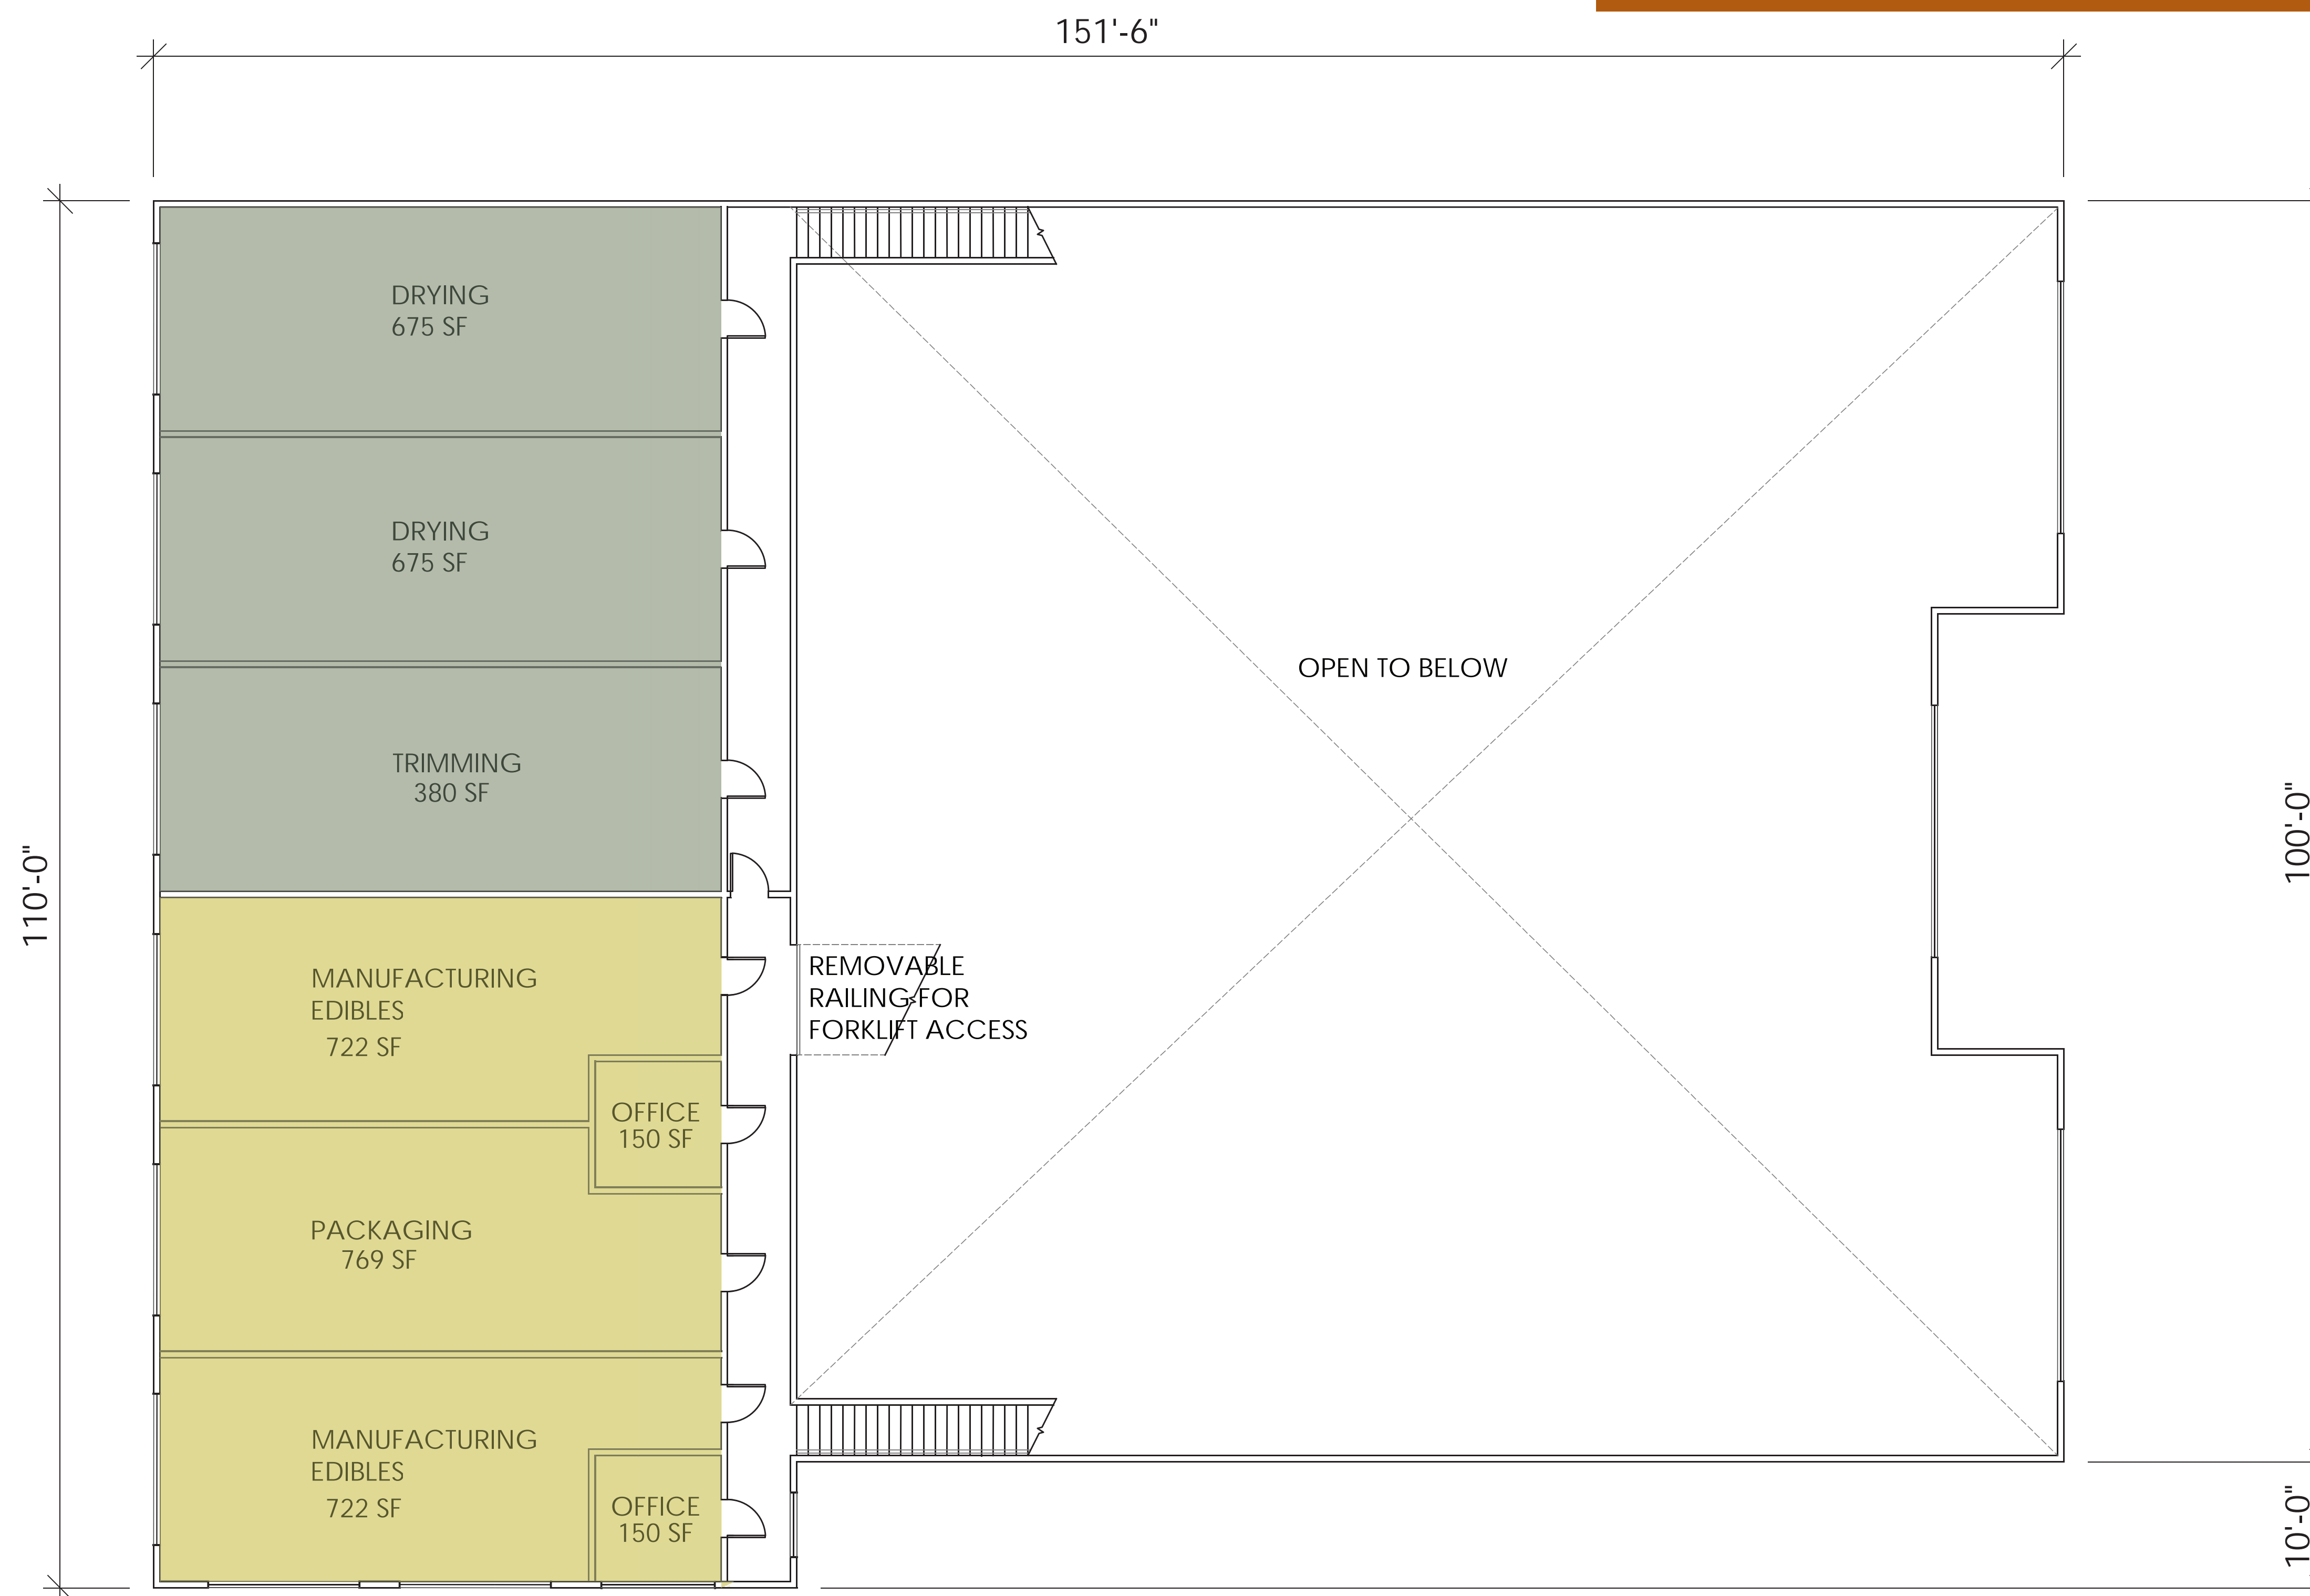

BUILDING F - SECOND FLOOR - 5,610 S.F.


	BLDG. SF A	BLDG. SF B	BLDG. SF C	BLDG. SF D	BLDG. SF E	BLDG. SF F	BLDGS. SF ALL
Cultivation				960		11,474	12,434
Manufacturing	1,800	504				7,532	9,836
Distribution			285		1,440	1,919	3,644
Total SF.	1,800	504	285	960	1,440	20,925	25,914






West Elevation

SCALE 1/8" : 1'-0"

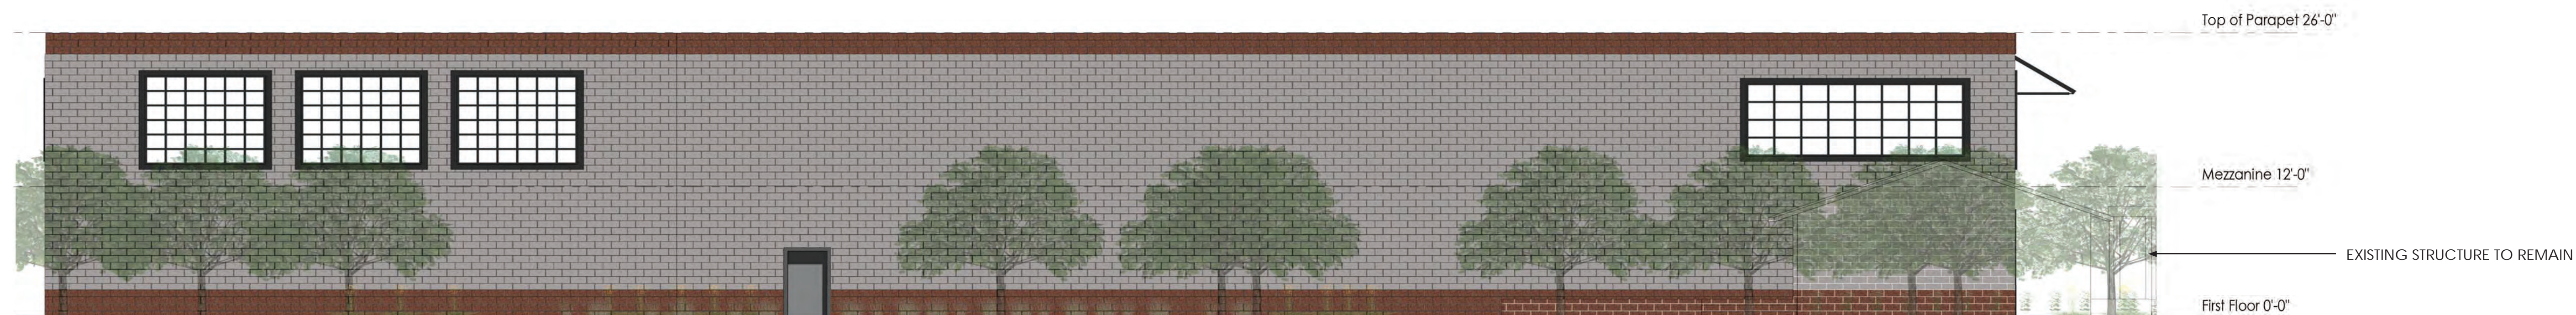


North Elevation

SCALE 1/8" : 1'-0"

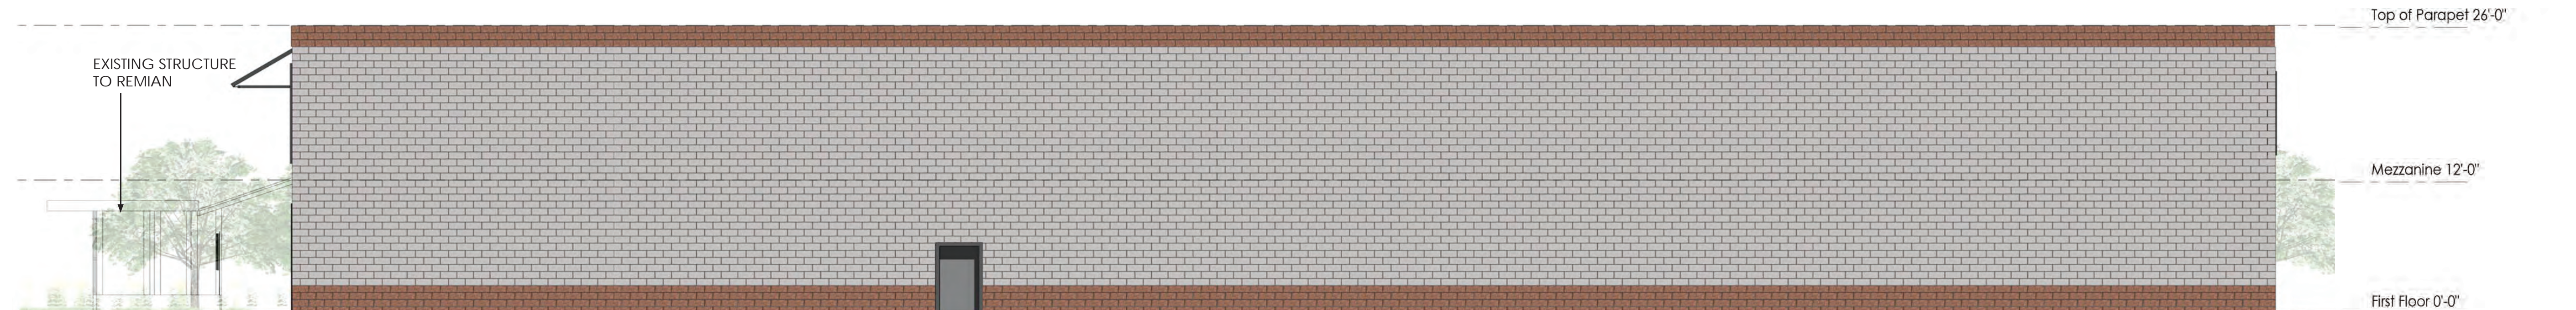

South Elevation

SCALE 1/8" : 1'-0"

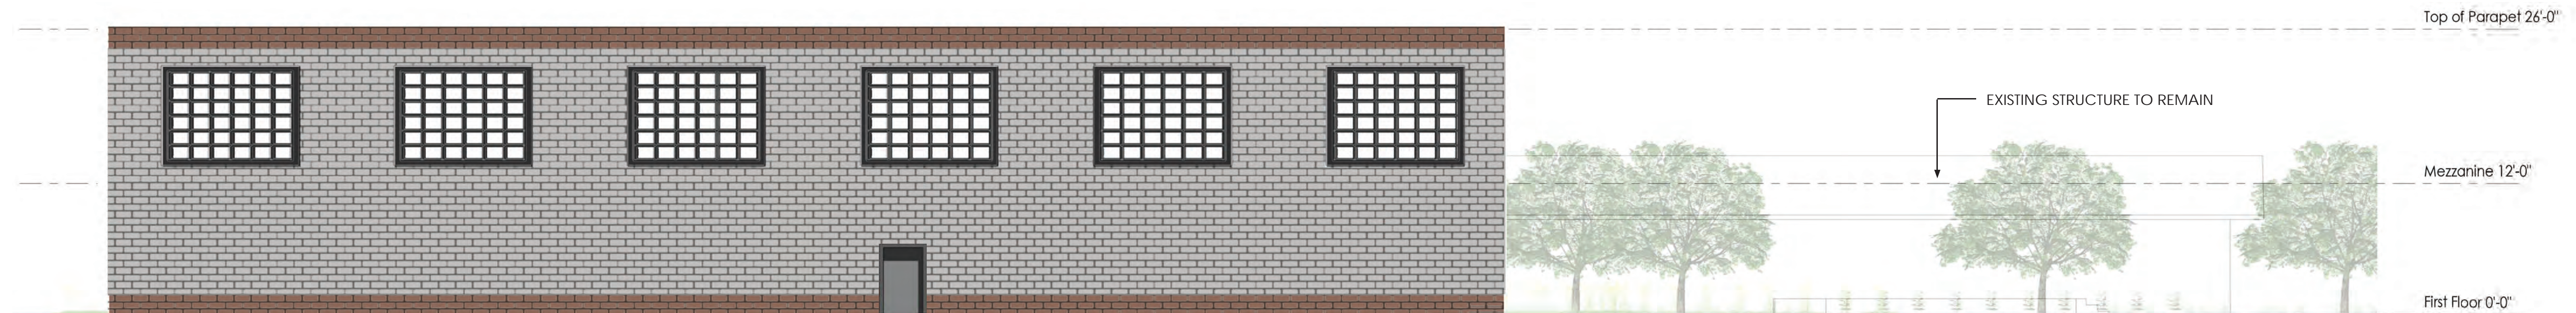

East Elevation

SCALE 1/8" : 1'-0"



STOREFRONT SYSTEM - ALUMINUM



SPLIT FACE CONCRETE - RED



SPLIT FACE CONCRETE - RED




TUBE STEEL AWNING W/ SLATS - BLACK



SPLIT FACE CONCRETE - GREY





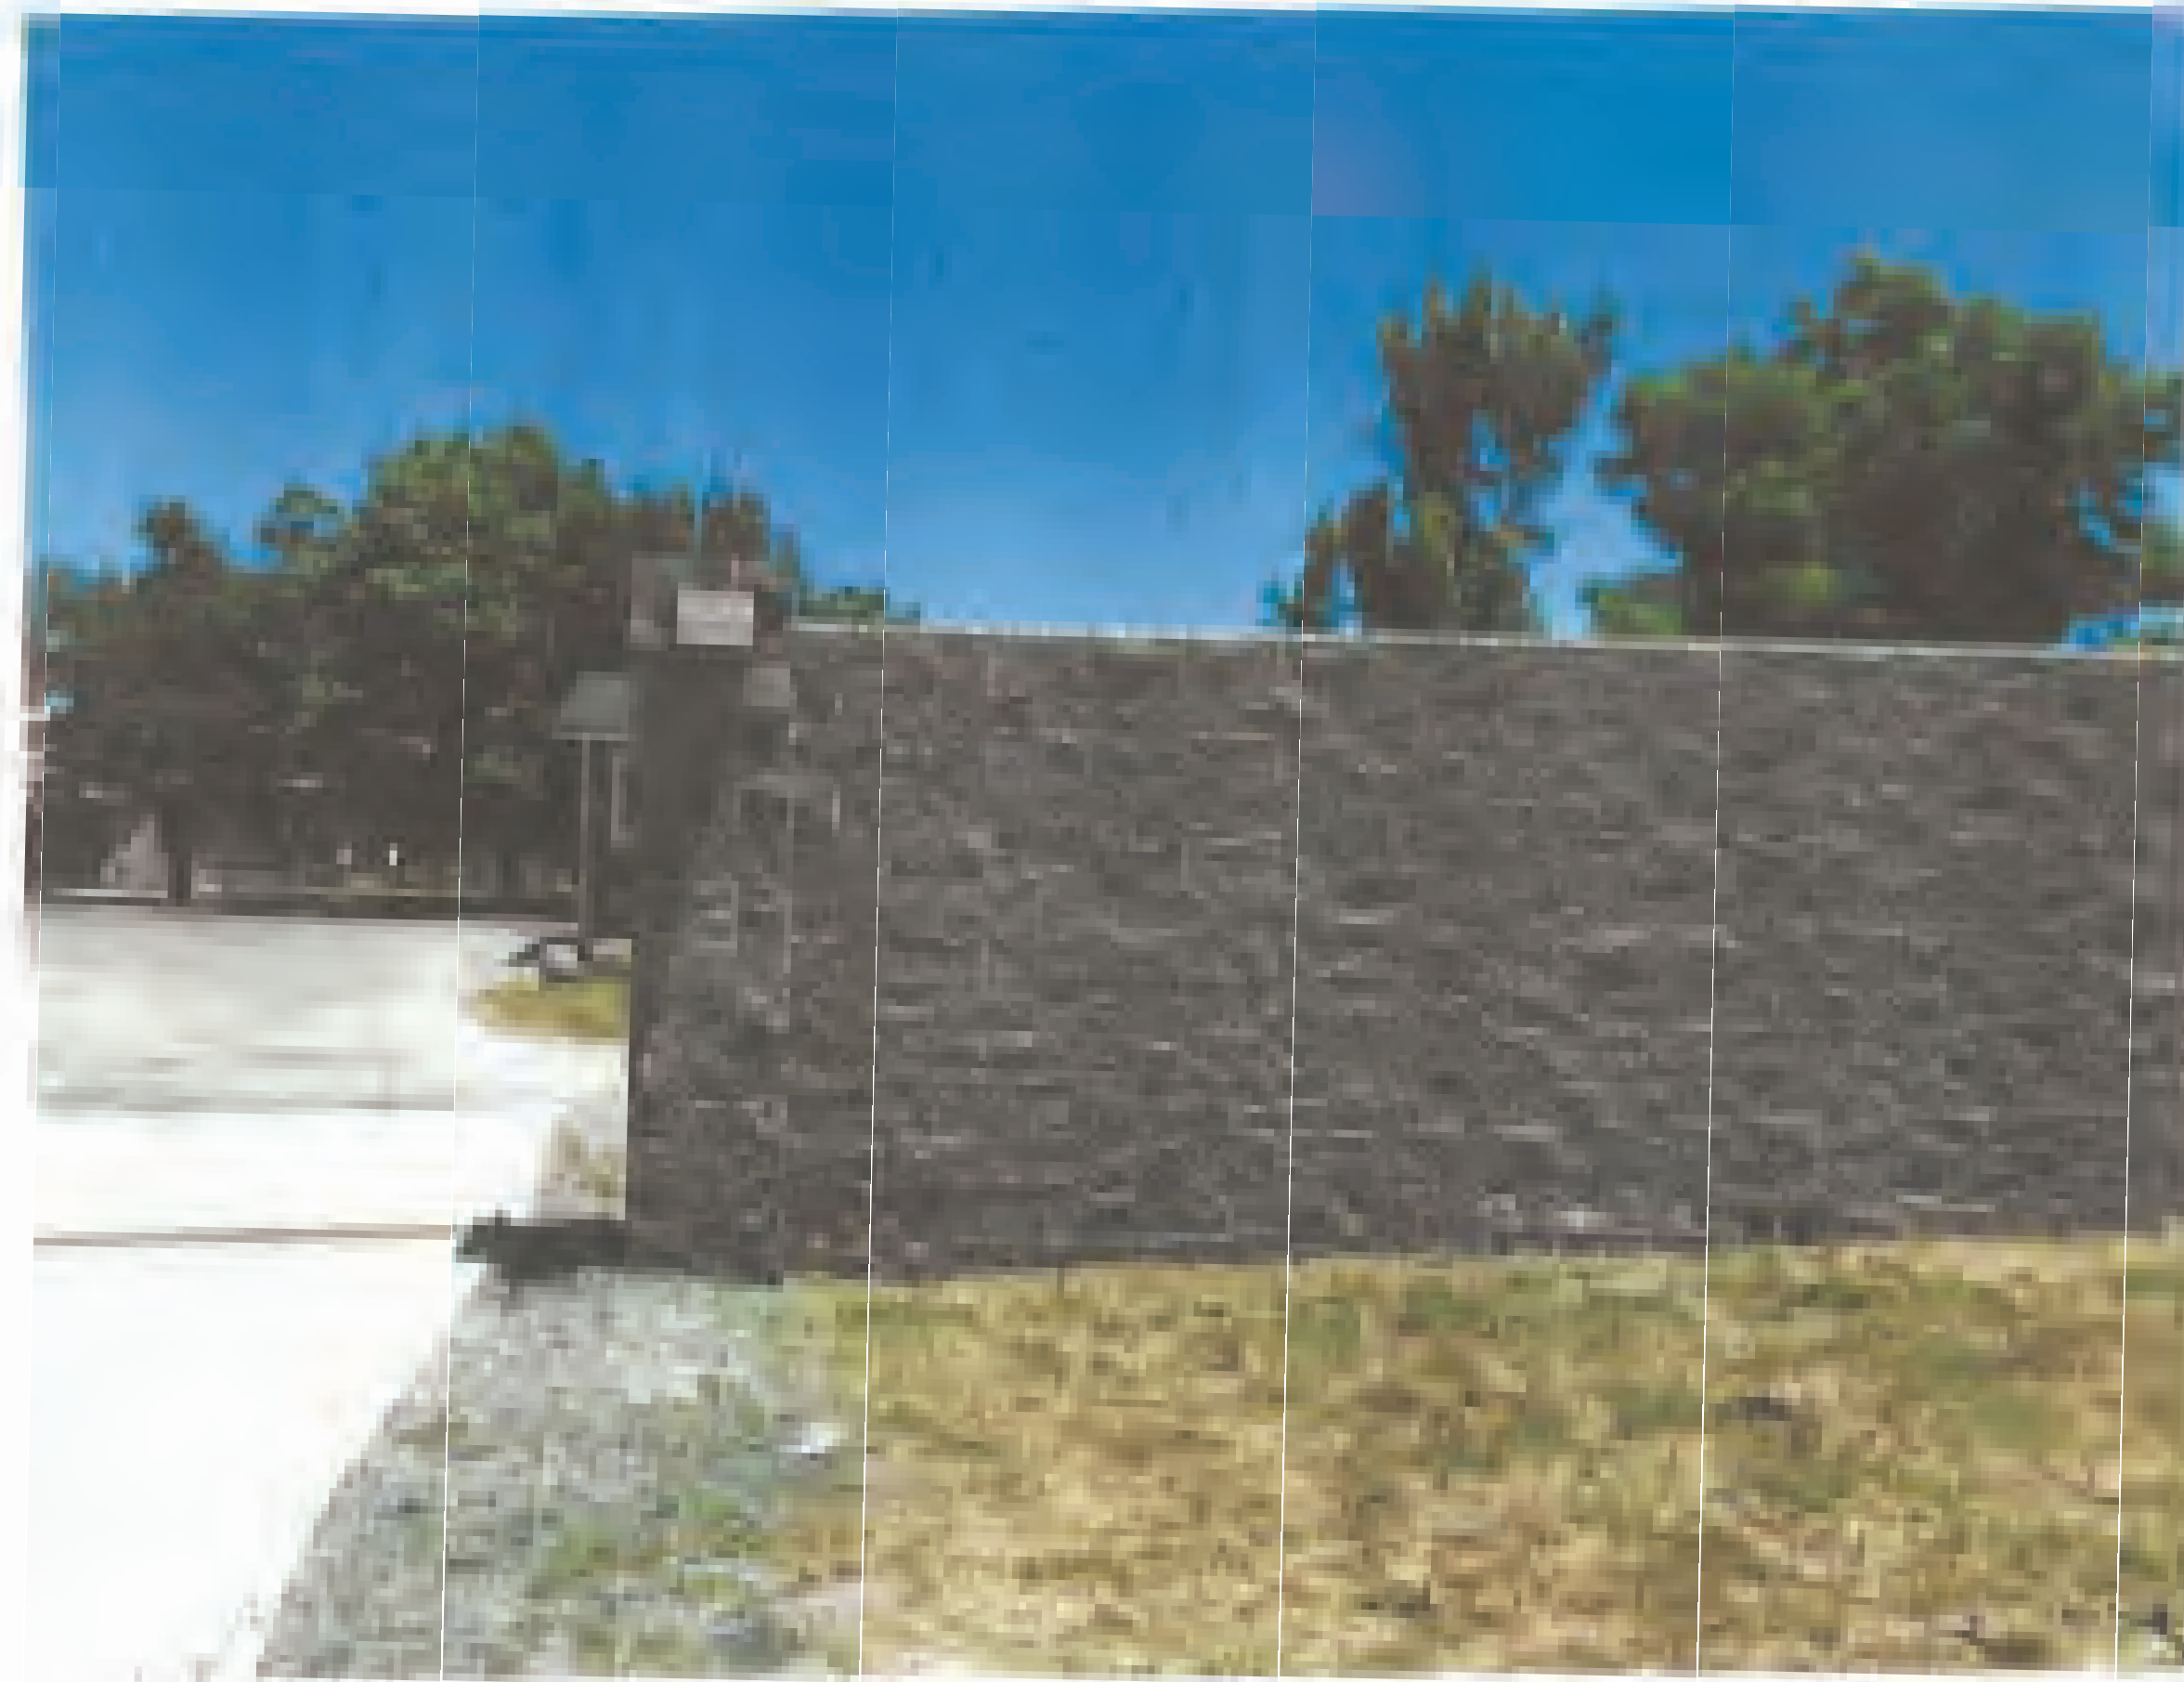


Right elevation



Left elevation



Front elevation

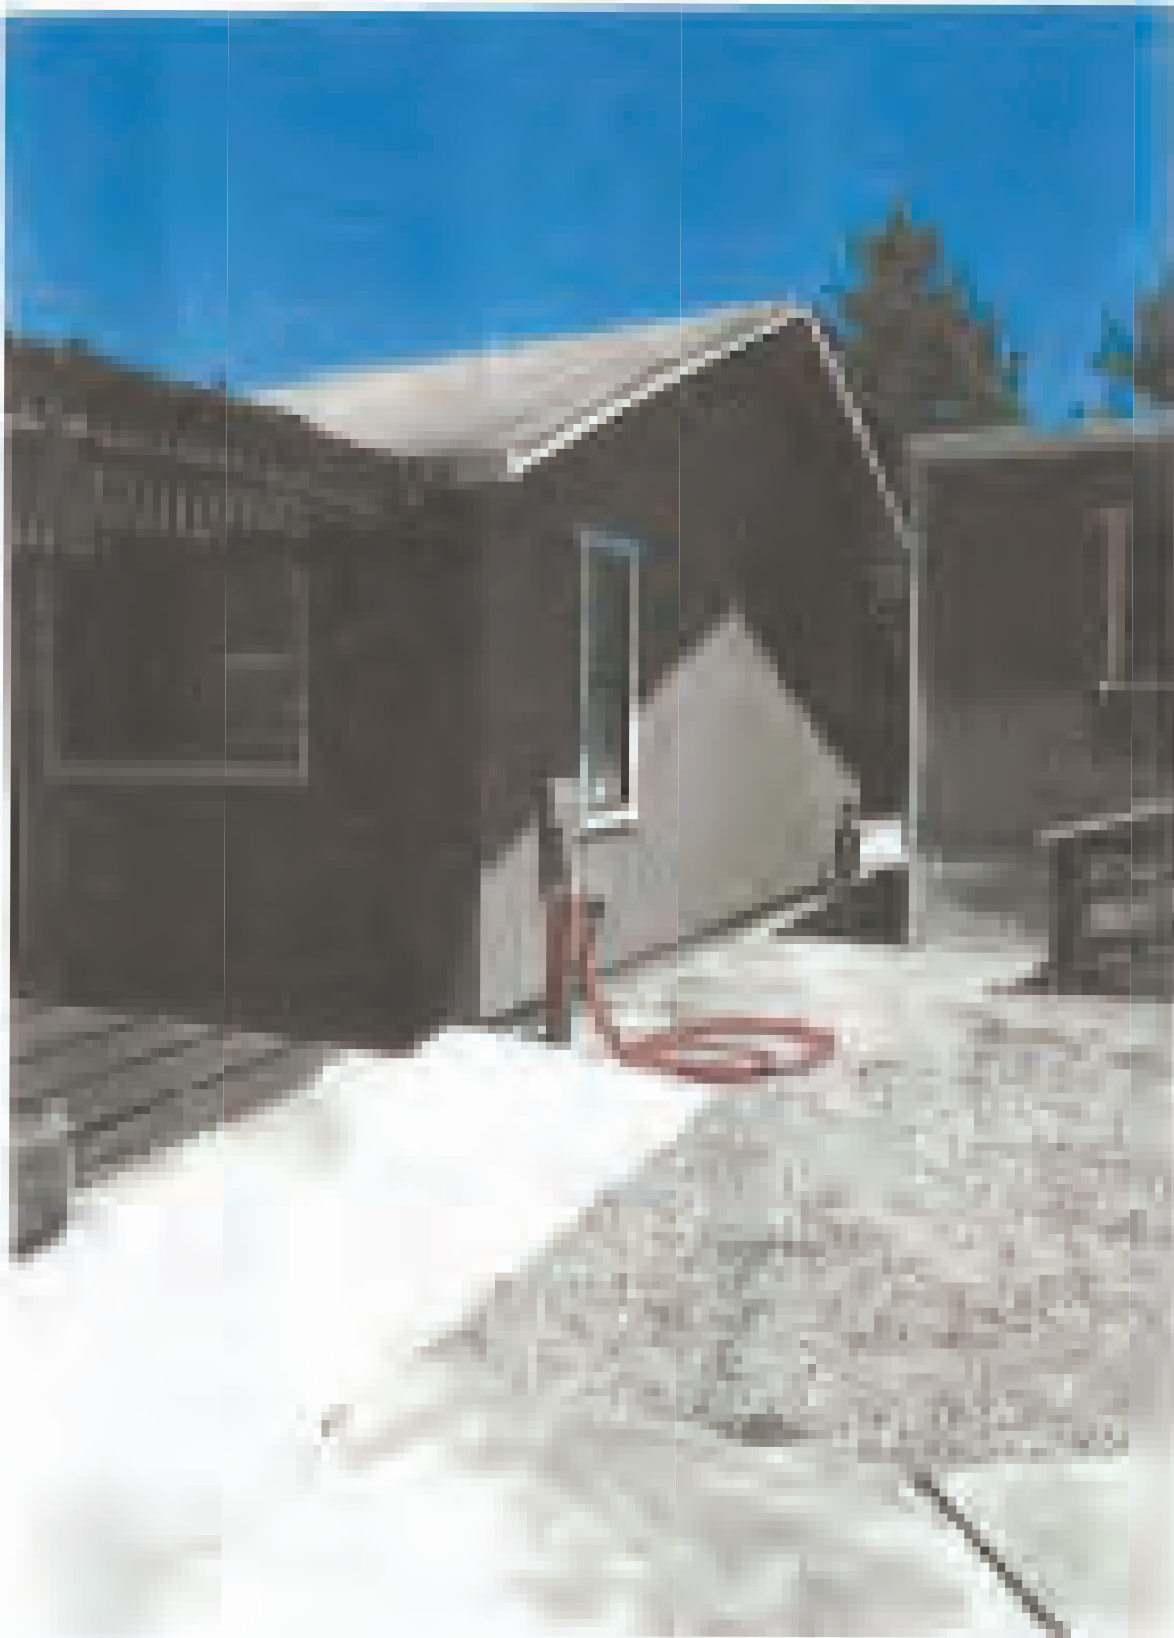

Right side elevation



Back elevation



Left side elevation



Front elevation



Right side elevation



Back elevation



Left side elevation



Front elevation



Right side elevation



Back elevation



Left side elevation




Front elevation



Right side elevation



Back elevation

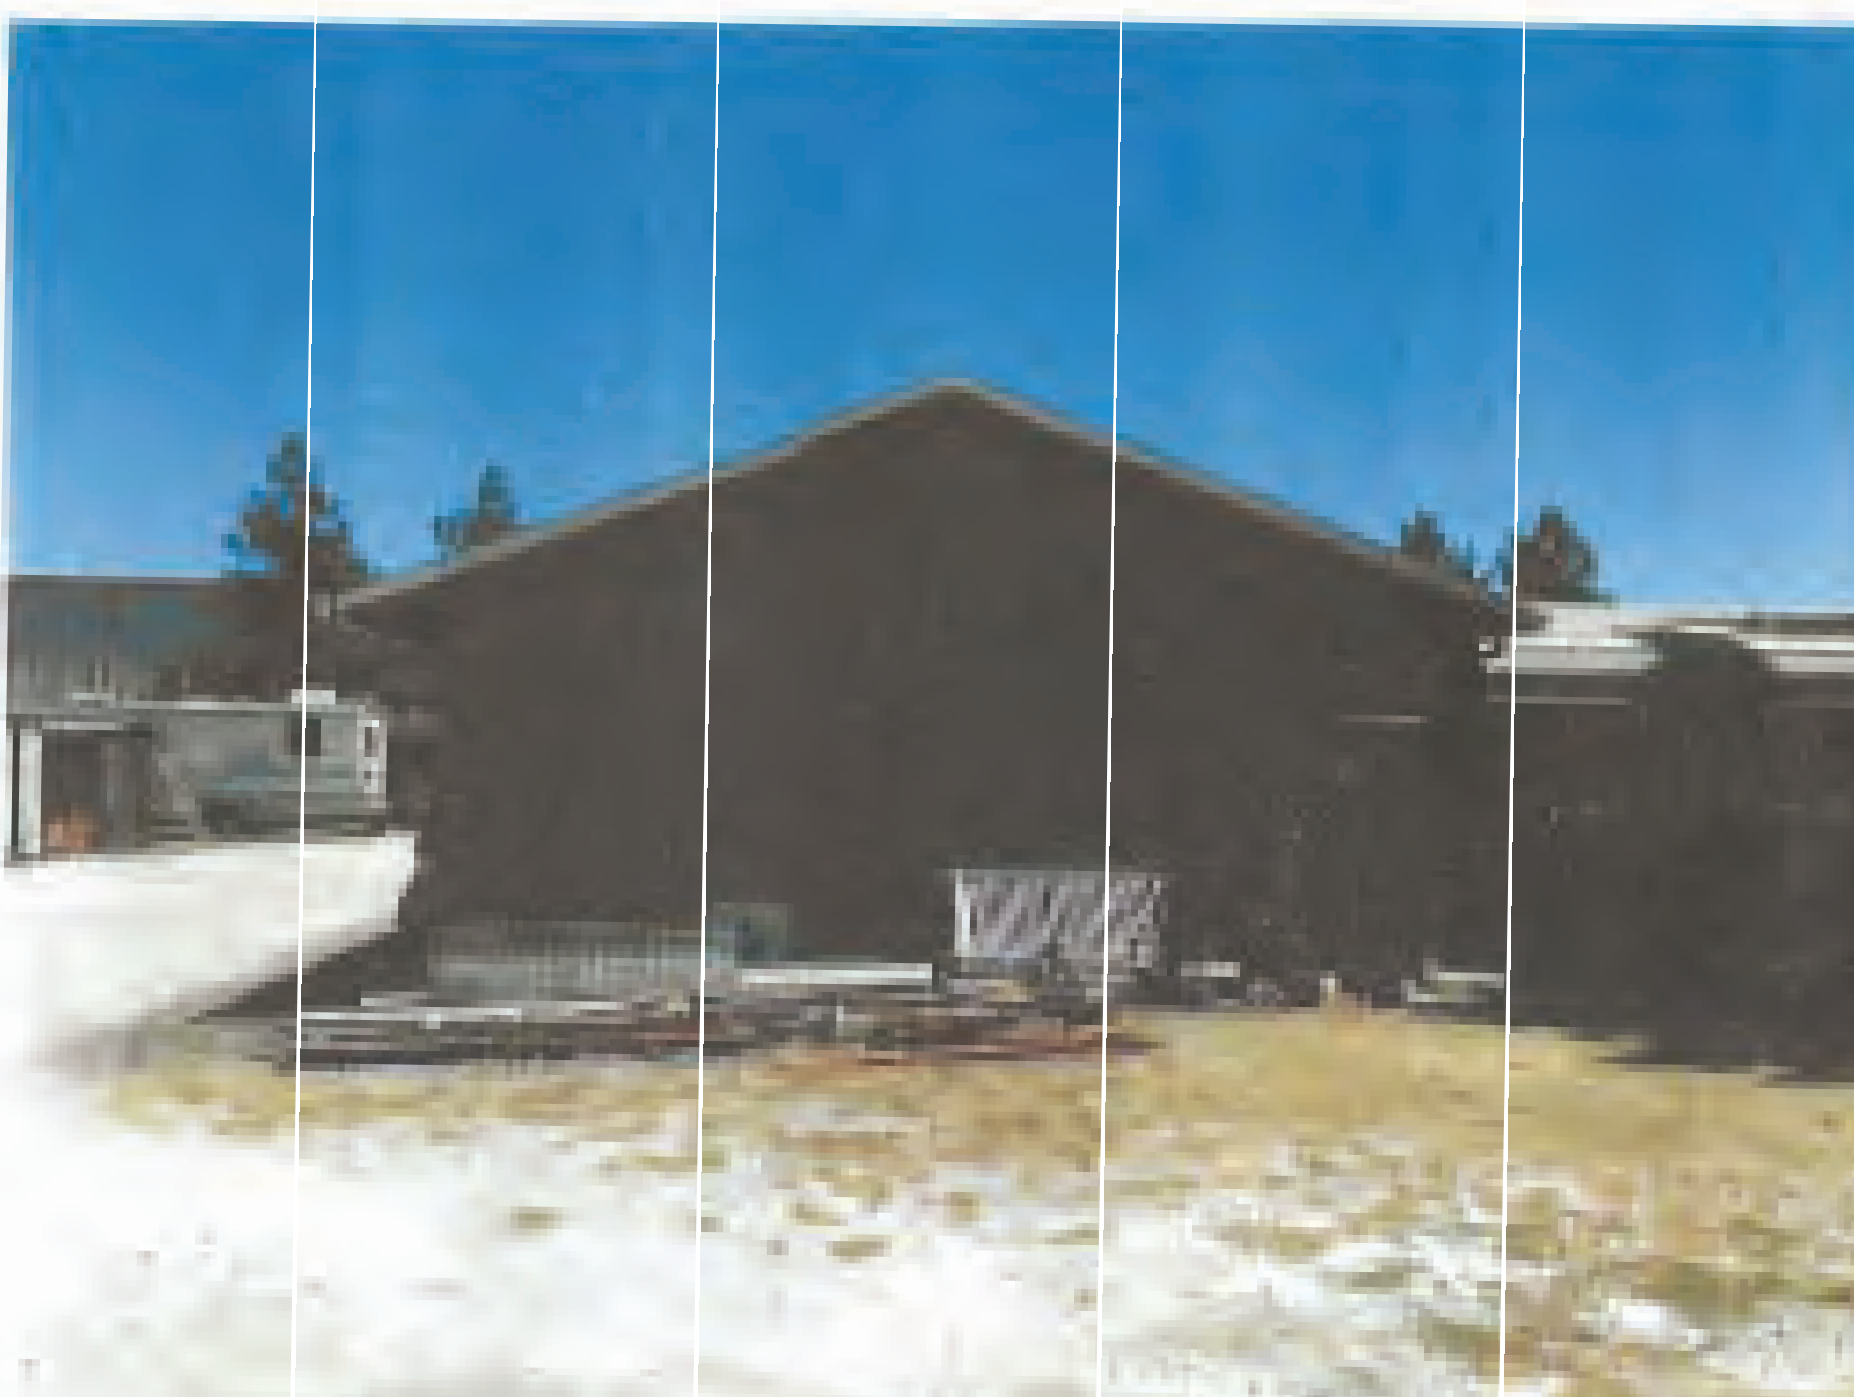

Left side elevation



Front elevation



Right side elevation



Back elevation



Left side elevation