

LEGEND

- SIDEWALKS, STREETS, & FLEX-ZONE PARKING: COLORED CONCRETE
- PLAZA PAVING: PERMEABLE PAVERS
- TREE BOSQUE AREAS: GRANITCRETE
- SQUARE PAVING: SCORED CONCRETE
- MULCH PLANTER AROUND (E) TREES
- REINFORCED TURF
- ROADWAY PAVING (3RD AND 4TH)
- (E) TREES TO REMAIN (REDWOODS UNLESS OTHERWISE NOTED)
- FLOWERING ACCENT TREES
- DECIDUOUS PLAZA SHADE TREES
- POLE-MOUNTED STREET & AREA LIGHTS
- PARKING METER
- REMOVABLE BOLLARDS
- TRASH AND RECYCLING RECEPTACLE
- HYDRATION STATIONS
- PICNIC TABLES
- BIKE PARKING
- BENCHES
- TREE GRATES
- COLOR-CHANGING L.E.D. LIGHTS

± 20' WIDE SIDEWALK WITH LIGHTING, FURNISHINGS, AND STREET TREES


EXCHANGE AND HINTON AVENUE TO HAVE COLORED & SCORED CONCRETE PAVING WITH PARKING DELINEATED BY DECORATIVE MARKERS

INFORMATION KIOSK & EQUIPMENT STORAGE


DROP-OFF AND LOADING ZONE

NOTE

THE SITE PLAN IS INTENDED TO CONVEY THE GENERAL ARRANGEMENTS, CHARACTER, & FEATURES OF THE SQUARE. EXACT LOCATIONS, LAYOUT, QUANTITIES, & MATERIALS FOR SPECIFIC FEATURES ARE SUBJECT TO REFINEMENT, MODIFICATION, & REARRANGEMENT.

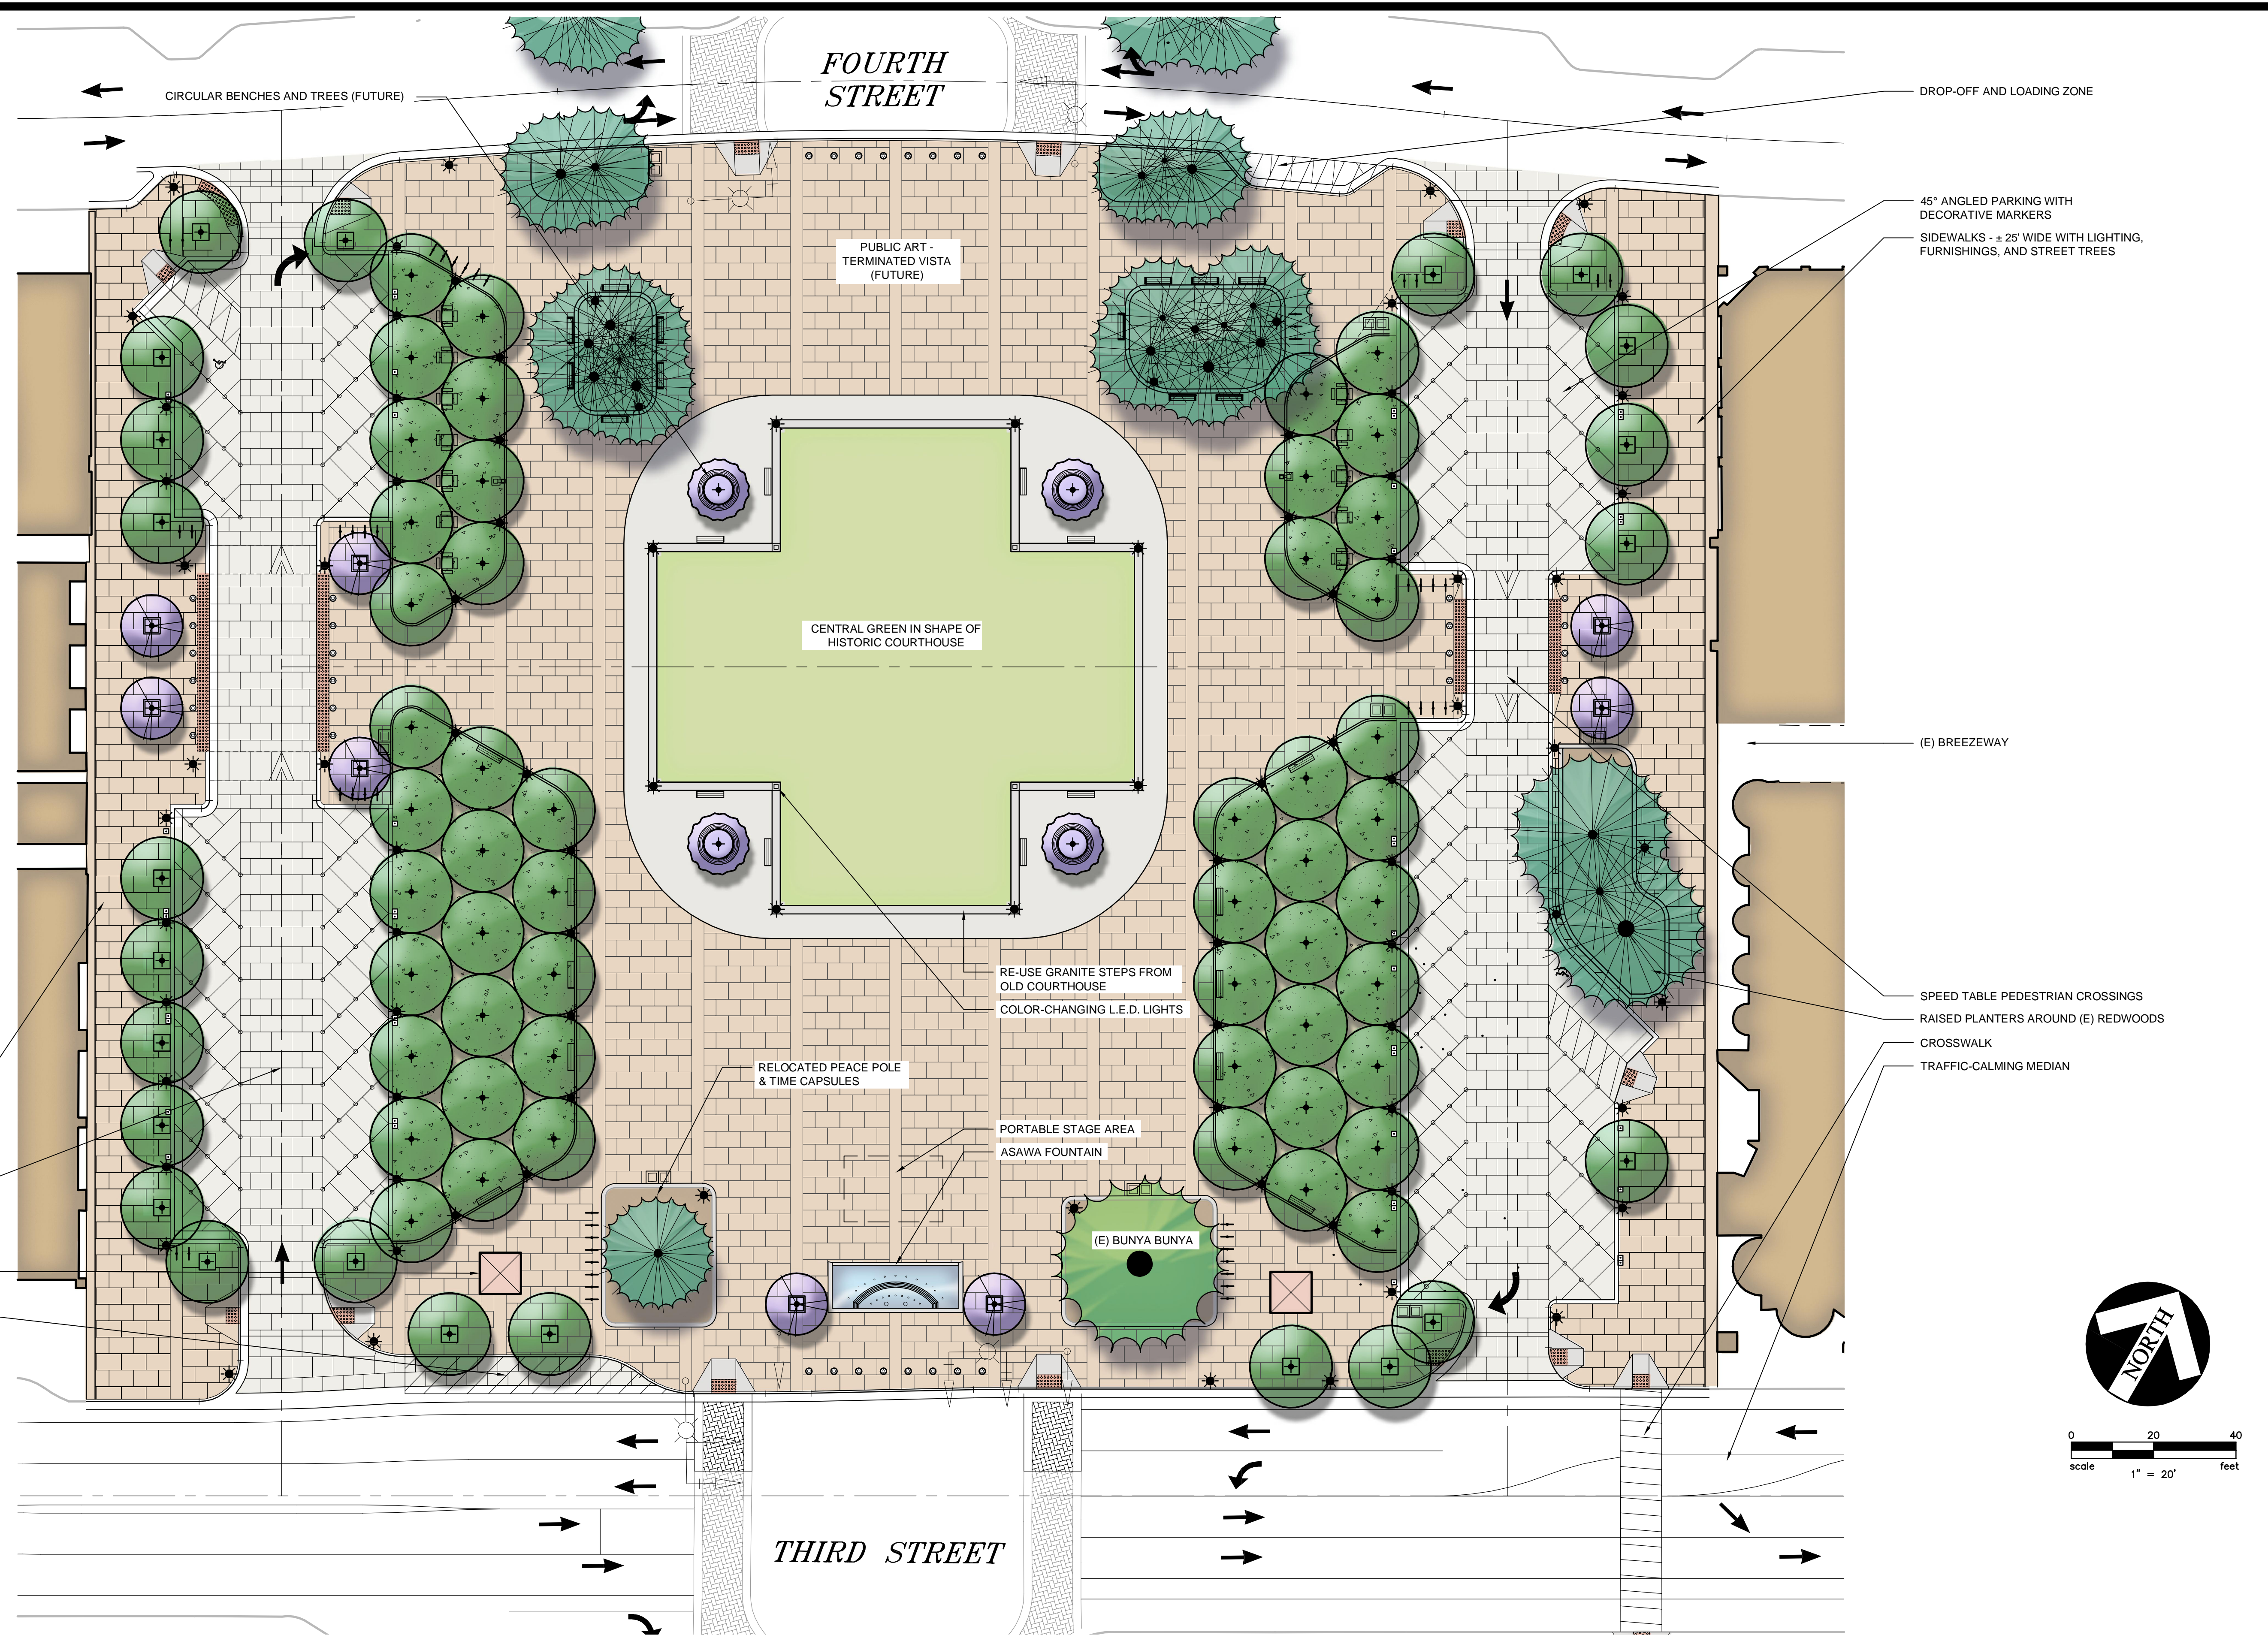

- DROP-OFF AND LOADING ZONE
- 45° ANGLED PARKING WITH DECORATIVE MARKERS
- SIDEWALKS - ± 25' WIDE WITH LIGHTING, FURNISHINGS, AND STREET TREES
- (E) BREEZEWAY
- SPEED TABLE PEDESTRIAN CROSSINGS
- RAISED PLANTERS AROUND (E) REDWOODS
- CROSSWALK
- TRAFFIC-CALMING MEDIAN

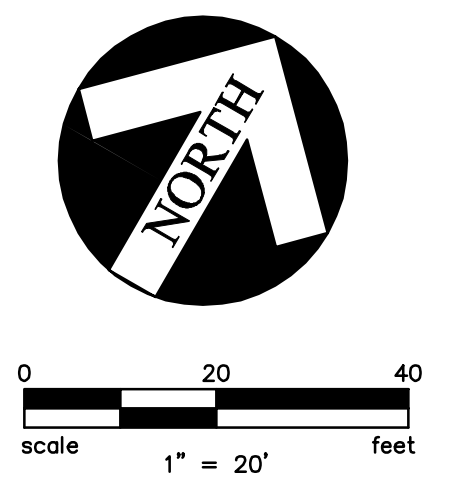

6/14/2016 3:15:53 PM Brian Morrison C:\2015\201608\Drawings\CA\15028-SP.dwg
[User: Brian Morrison, Plot: 15028-SP, PLOT: 15028-SP, PLOT: 15028-SP, PLOT: 15028-SP]

COURTHOUSE SQUARE REUNIFICATION

Master Plan

EXHIBIT A

JULY 12, 2016

SANTA ROSA, CA

COPYRIGHT © CARLILE · MACY