


COUNTY ASSESSOR'S PARCEL MAP

TAX RATE AREA
148-002
148-000
4-093

182-03

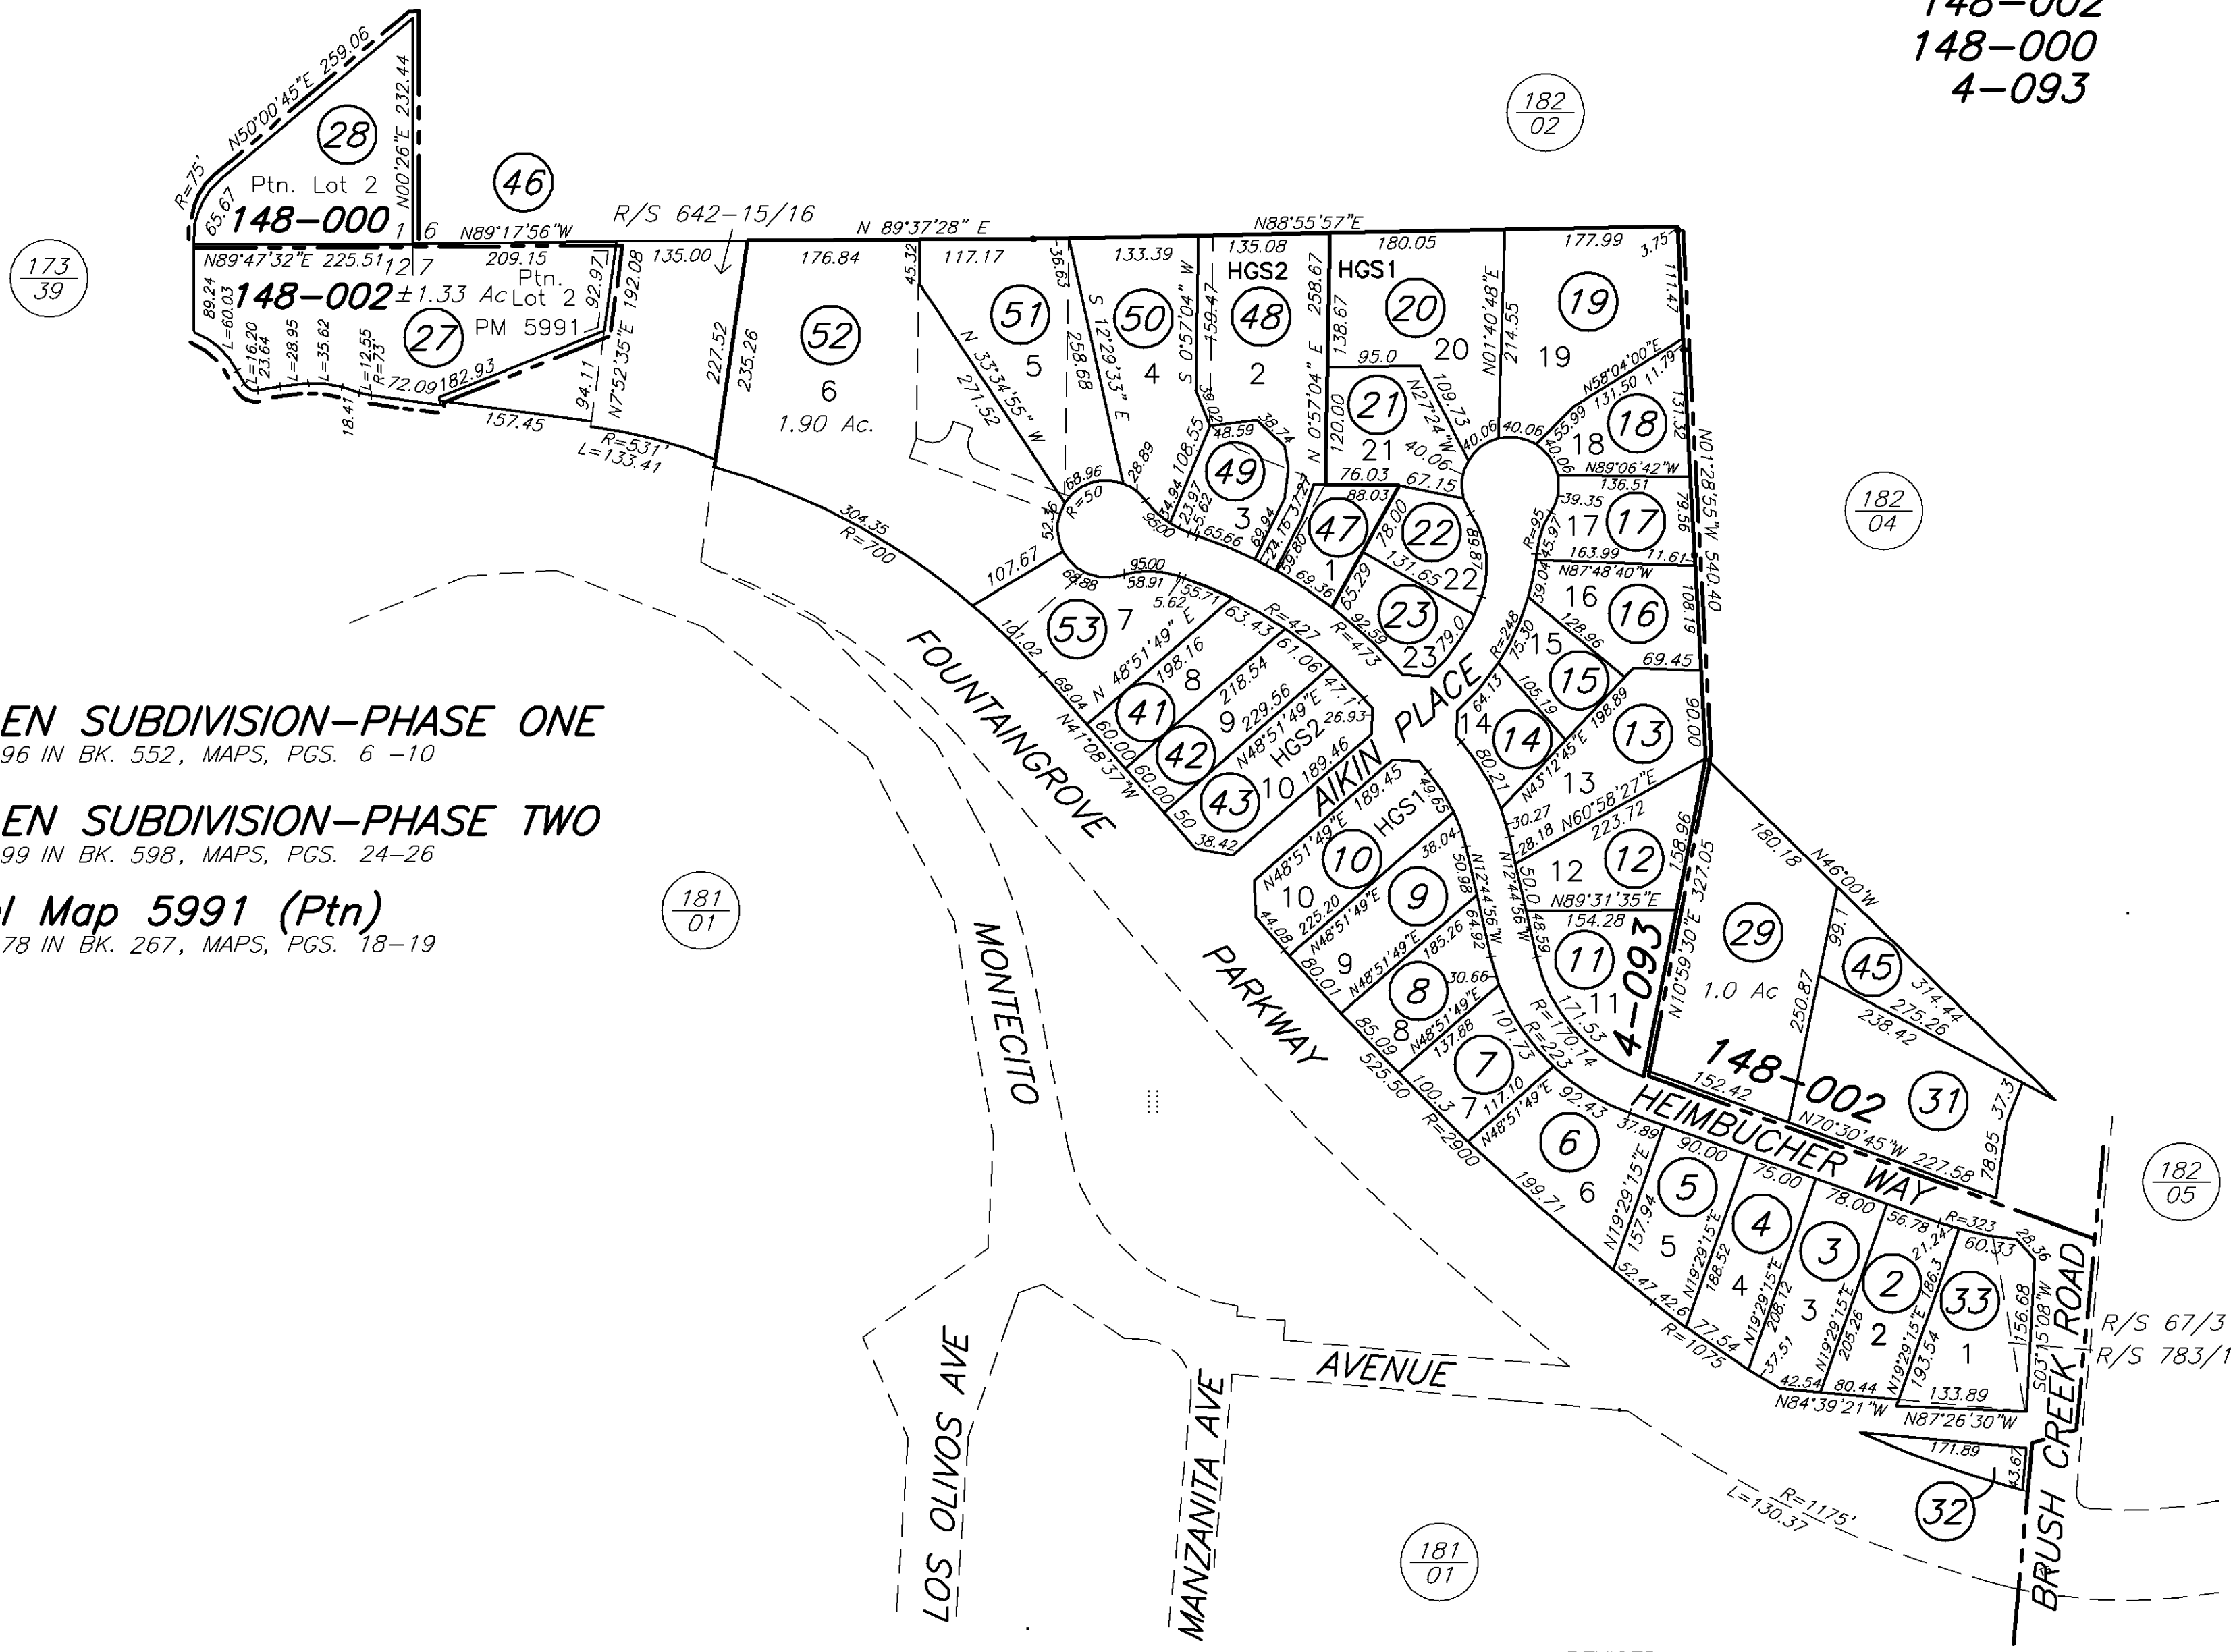

HEIMBUCHER GLEN SUBDIVISION—PHASE ONE
REC. 7-3-96 IN BK. 552, MAPS, PGS. 6-10

HEIMBUCHER GLEN SUBDIVISION—PHASE TWO
REC. 9-15-99 IN BK. 598, MAPS, PGS. 24-26

Parcel Map 5991 (Ptn)
REC. 4-17-78 IN BK. 267, MAPS, PGS. 18-19

NOTE: This map was prepared for Assessment purposes only and does not indicate either parcel legality or a valid building site. No liability is assumed for the accuracy of the data delineated. The acreages are based on the information supplied to the Assessor (i.e. recorded survey maps, recorded deeds, prior assessment maps, etc.)

NOTE: Assessor's parcels do not necessarily constitute legal lots. To verify legal parcel status, check with the appropriate city or county community development or planning division.

- REVISED
- 07-03-98=32-RPM
 - 2-18-99=33-LF
 - (KEY) 10-26-99=44-RPM
 - 12-15-99=45-RPM
 - 1-25-00=46-RPM
 - 5-18-01=TRA RL
 - 11-14-01=53 KB
 - 03-04-03=R/S KB
 - 05-02-17=R/S-BC

Assessor's Map Bk. 182, Pg. 03
Sonoma County, Calif. (ACAD)

KEYED 7-16-97 RL

0 100 200 400

City of Santa Rosa
Planning & Economic
Development Department
06/24/2024
RECEIVED