


2ND BUILDING PLAN


1/8"=1'-0"

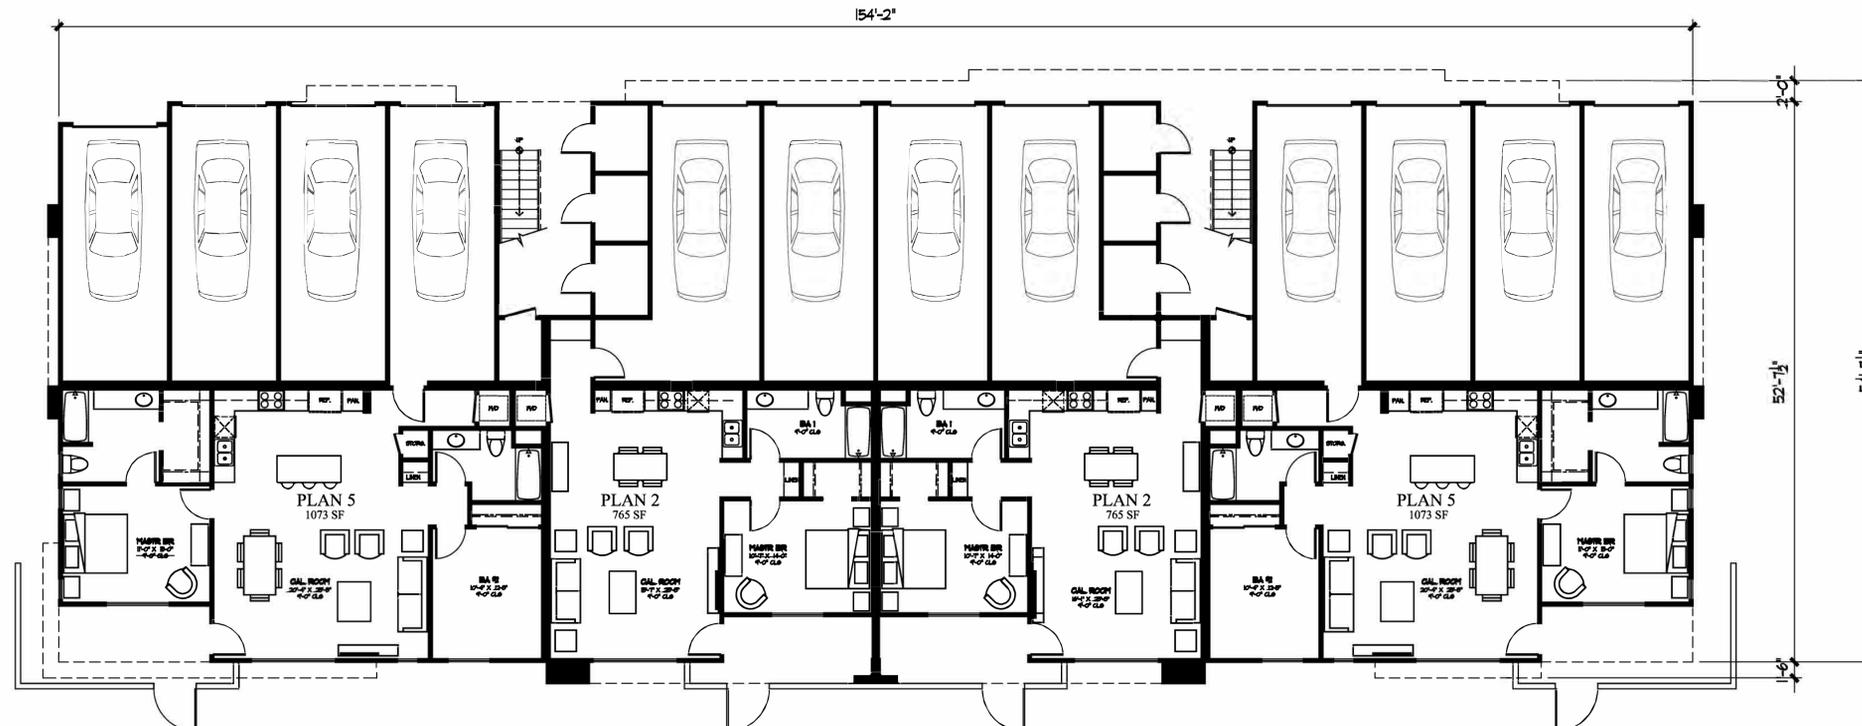


1ST FLOOR BUILDING PLAN

1/8"=1'-0"


TYPICAL APARTMENT BUILDING  
**WEST COLLEGE AVE. SANTA ROSA**  
 McKellarMcGowan

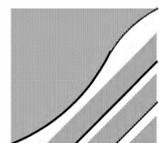

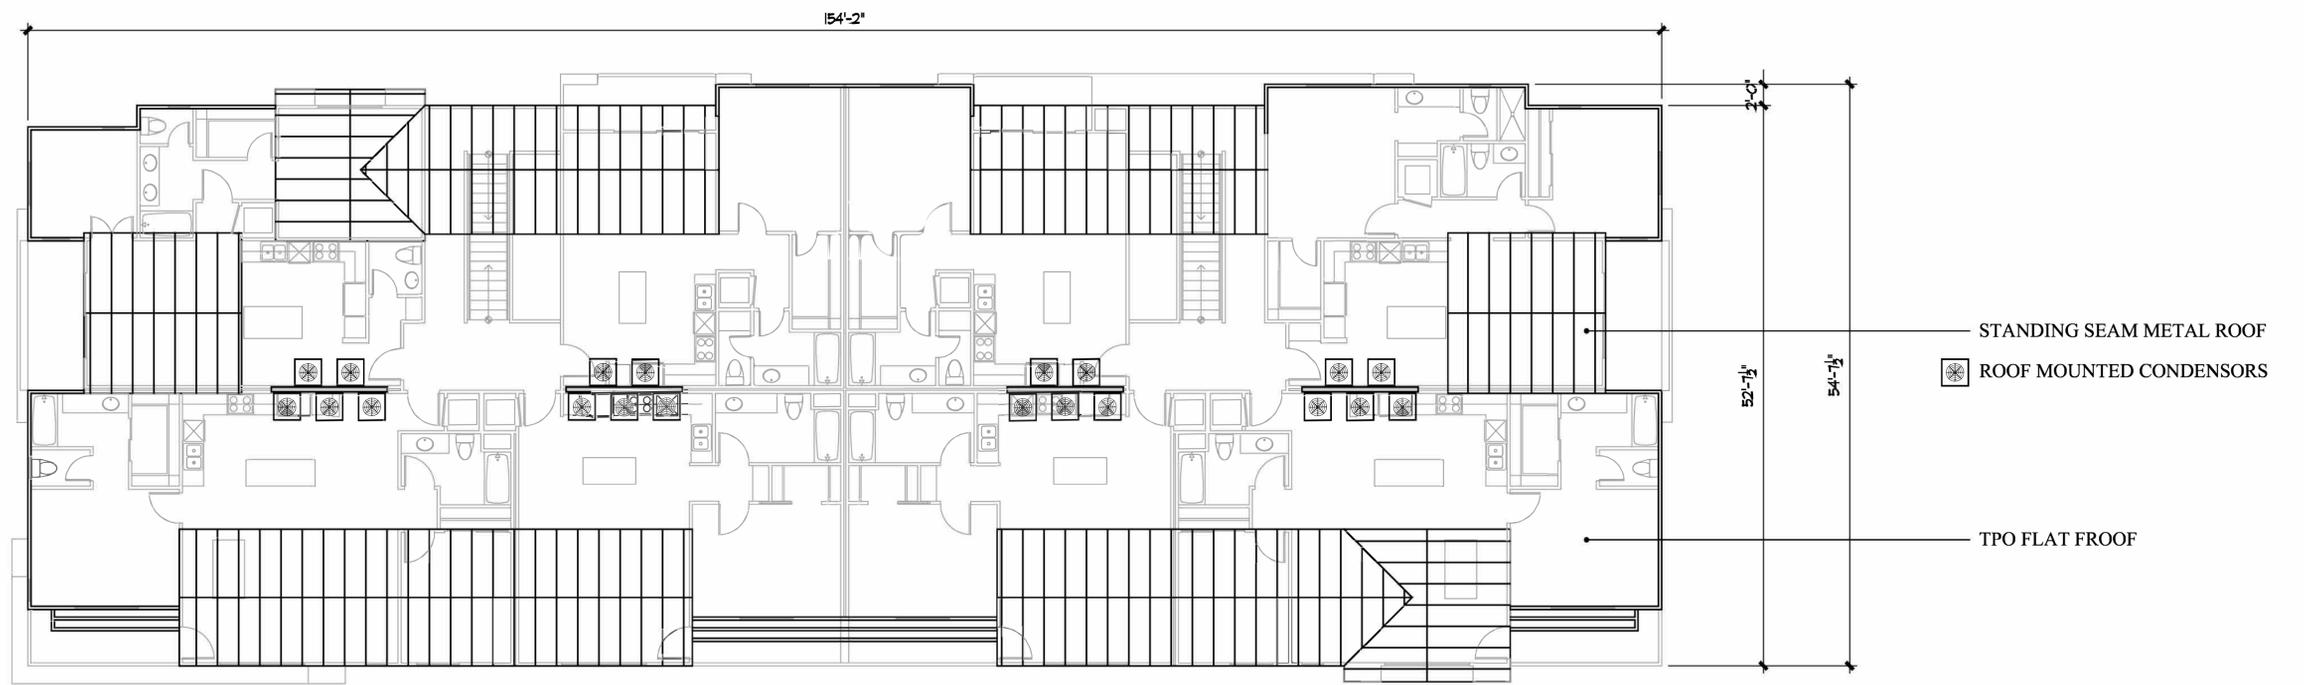

**ROOF PLAN**

1/8"=1'-0"  
154'-2"

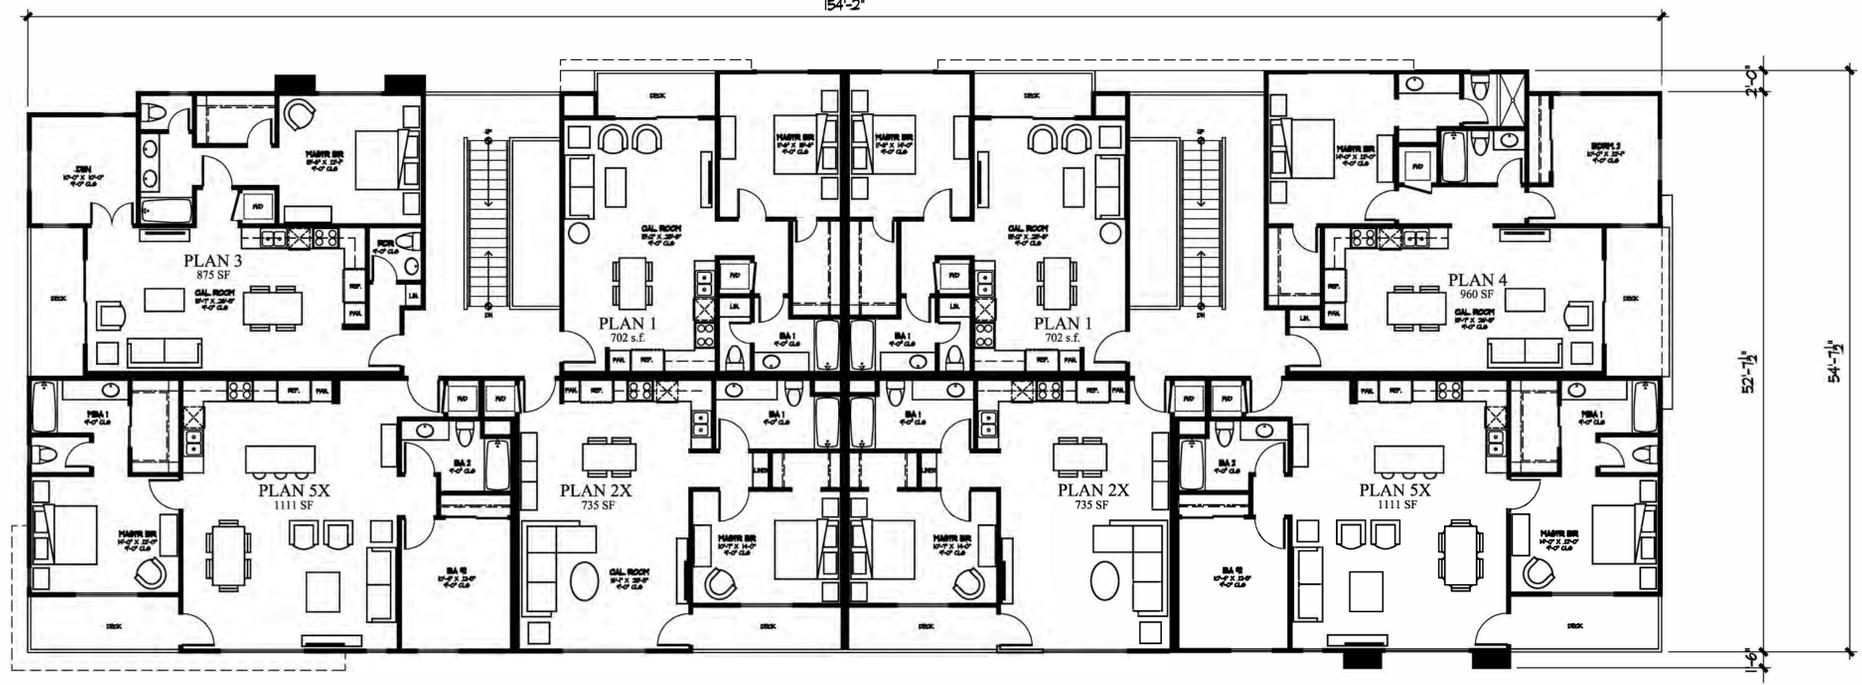

**3RD FLOOR BUILDING PLAN**

1/8"=1'-0"

TYPICAL APARTMENT BUILDING  
**WEST COLLEGE AVE. SANTA ROSA**  
 McKellarMcGowan