
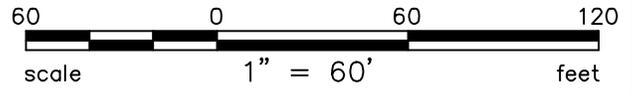


EXHIBIT 'B'

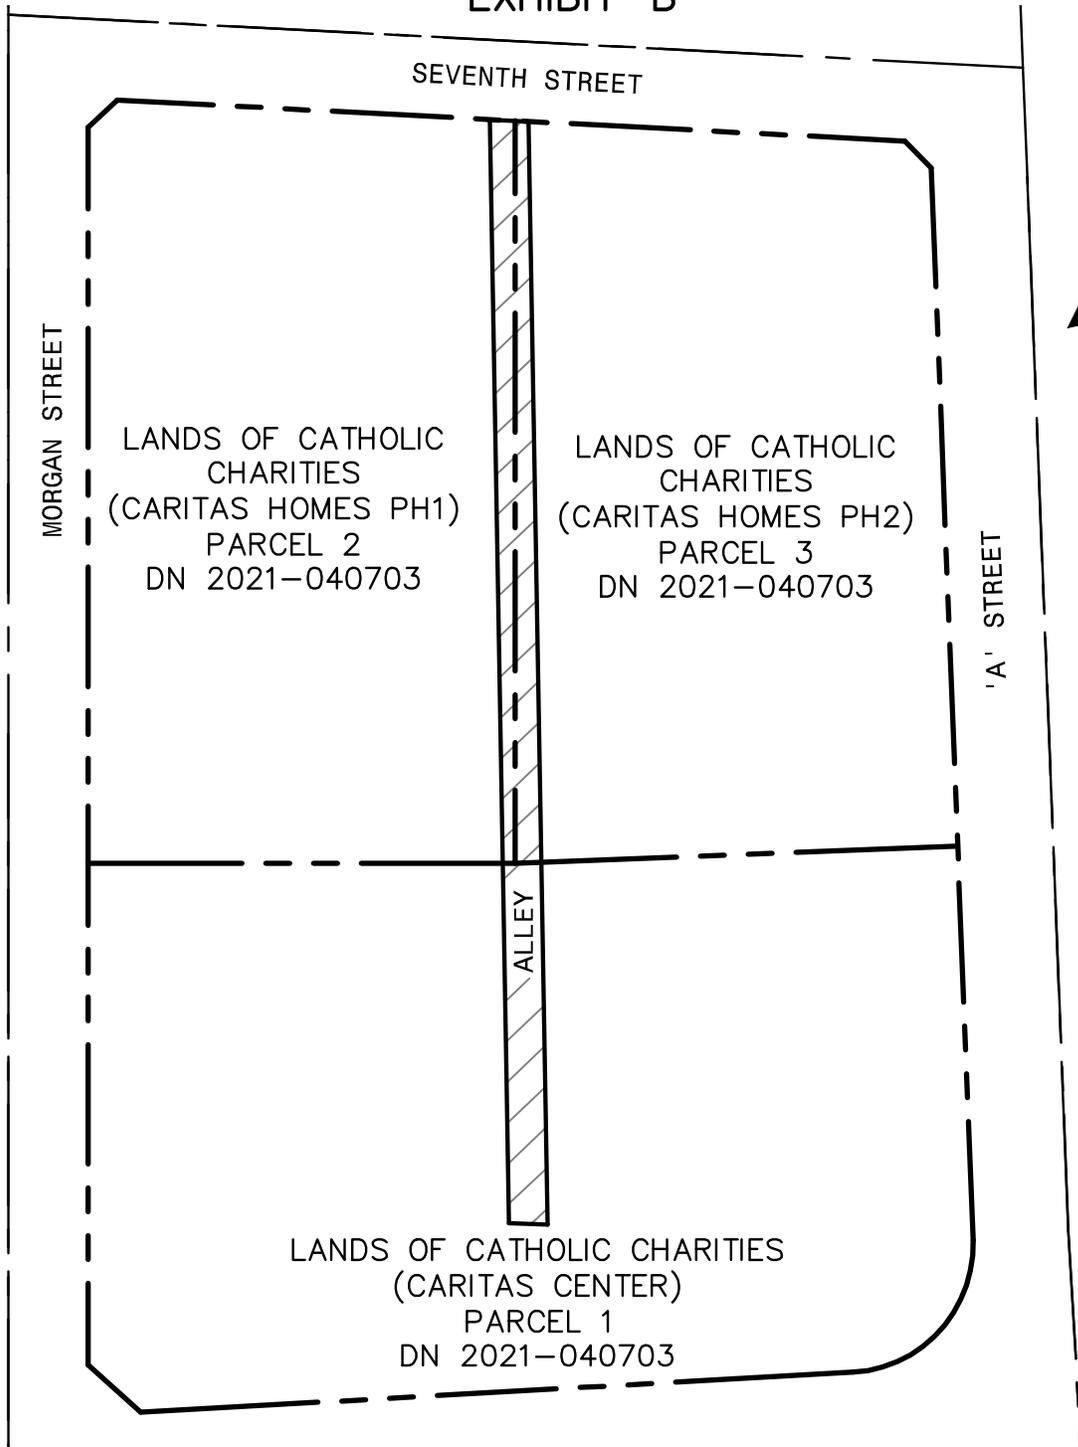

AUTHORITY:

OWNER AND MAILING ADDRESS		PROPERTY AREAS		CITY OF SANTA ROSA	
CATHOLIC CHARITIES OF THE DIOCESE OF SANTA ROSA P.O. BOX 4900 SANTA ROSA, CA. 95402		TAKE <u>4,210 SF</u>	ABANDONMENT OF UTILITY EASEMENT RESERVED IN RESOLUTION NO. 9325 RECORDED IN BOOK 2459 AT PAGE 97		
A.P. No. _____		REMAINDER _____	Scale: 1"=60'		Date: MAR 2021
O.R. No. _____		TOTAL _____	CITY ACQUISITION DEED		DWN. AEG APPROVED FILE No.
O.R. No. _____		O.R. _____	CHK. RHT		R.-

Plot Apr 27, 2021 at 1:54pm