


Dutton Meadow

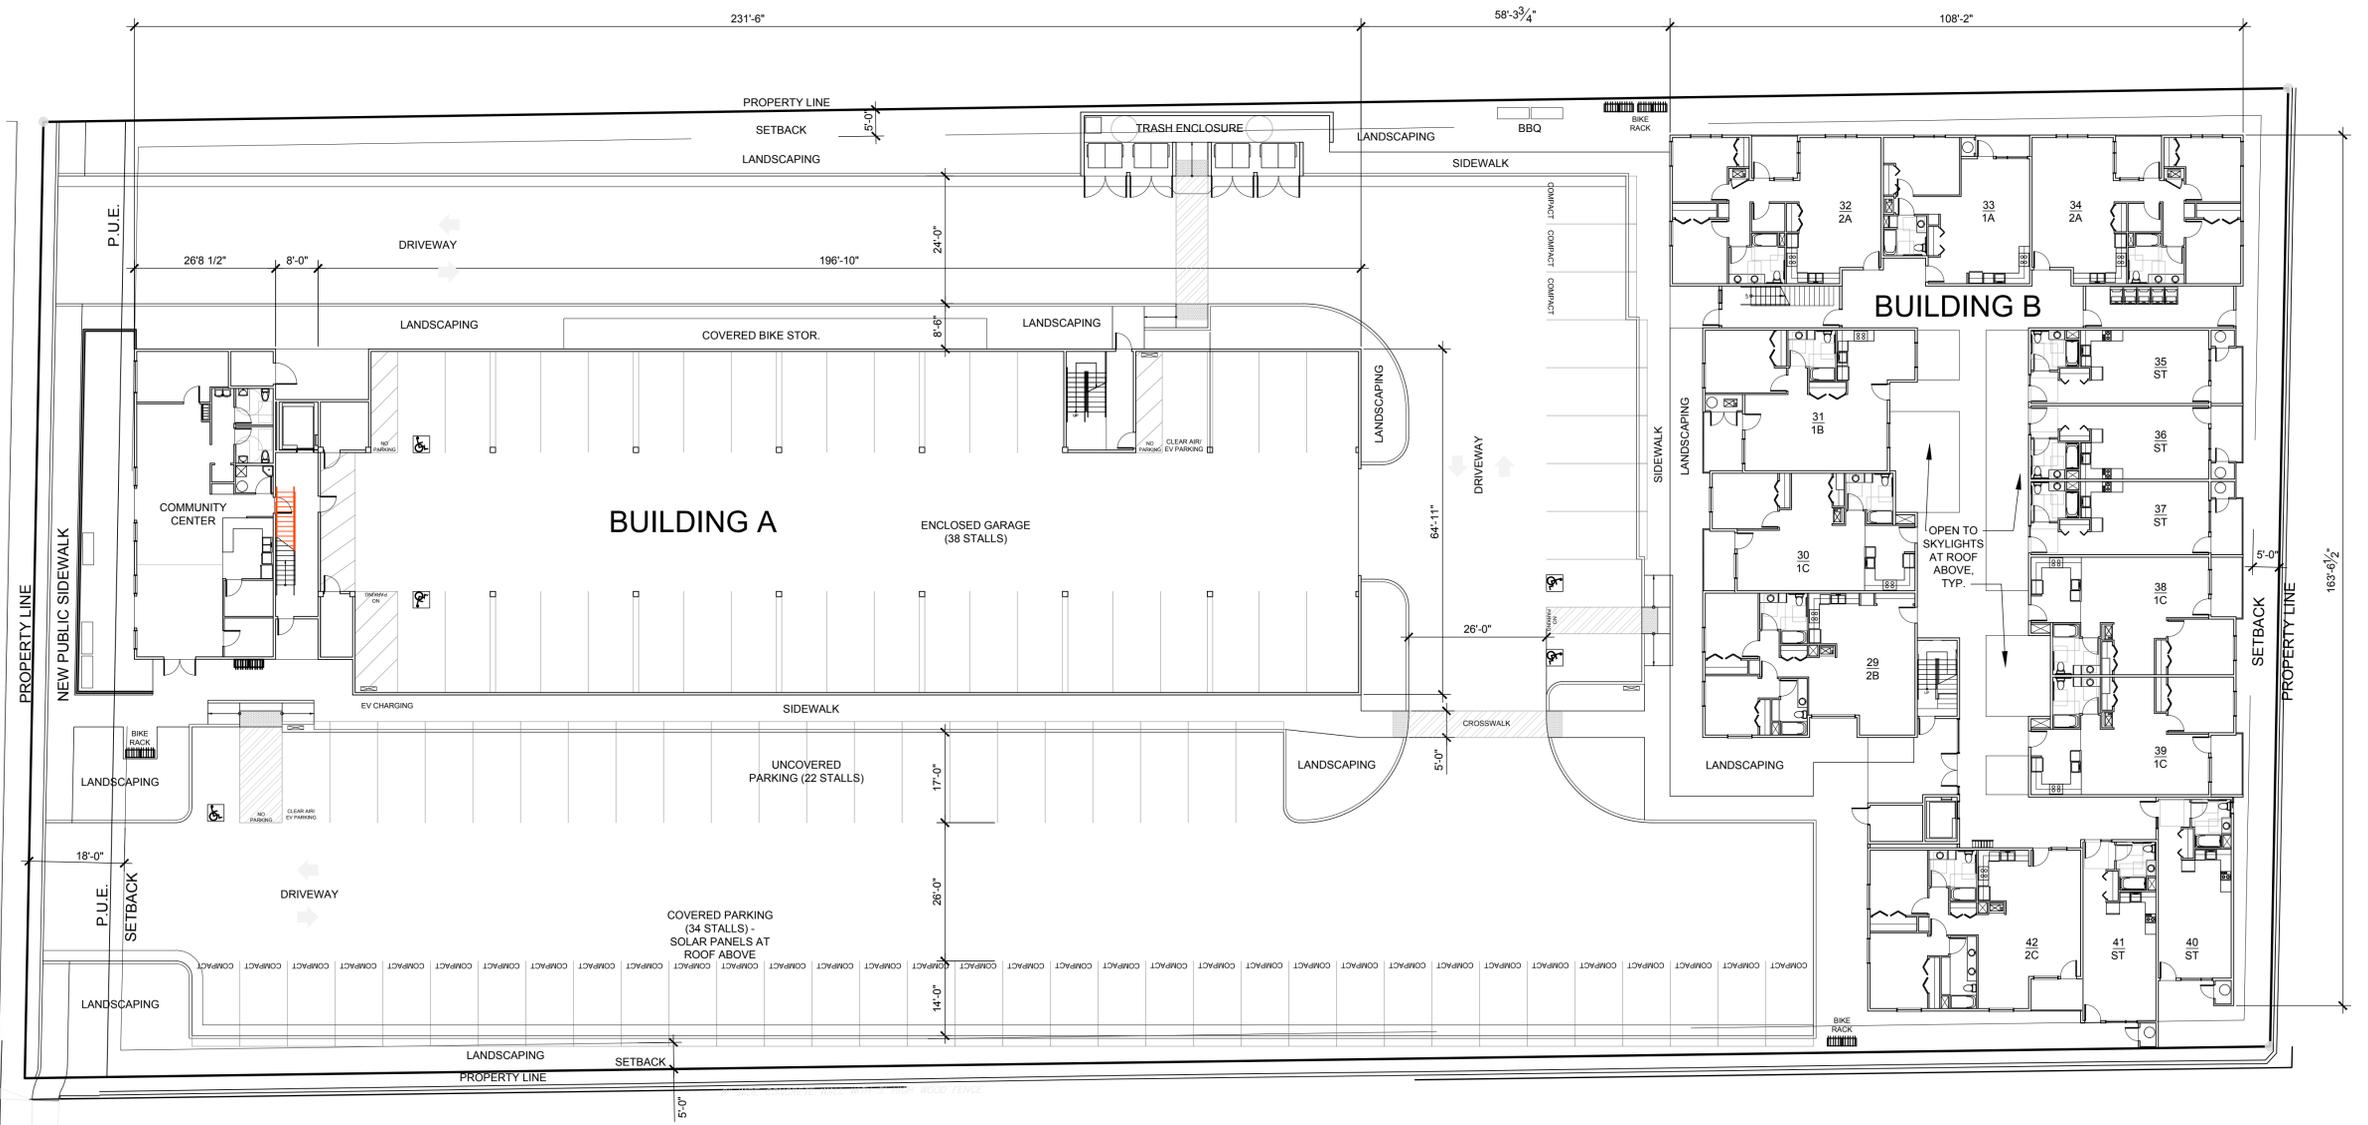

Site Plan & First Floor Plan

