

PROPOSED	EXISTING

**LEGEND**

**GENERAL NOTES**

GRADING SHALL BE IN ACCORDANCE WITH CALIFORNIA BUILDING CODE CHAPTER 18 AND APPENDIX J, LATEST EDITION.  
 EXISTING WELLS AND OR SEPTIC SYSTEMS TO BE ABANDONED AS REQUIRED BY THE SONOMA COUNTY PERM.  
 ALL EXISTING STRUCTURES AND TREES ARE TO BE SAVED UNLESS OTHERWISE NOTED.  
 ENGINEER IS NOT AWARE OF ANY HAZARDOUS MATERIALS ON THIS SITE. THIS SITE DOES NOT LIE WITHIN A 100 YEAR FLOOD ZONE.  
 CONTOURS SHOWN ARE FOR REFERENCE PURPOSES ONLY.  
 COMMON DRIVEWAYS WILL BE MAINTAINED THROUGH A DRIVEWAY MAINTENANCE AGREEMENT AS PART OF THE CORRS.  
 HOUSES TO BE SAVED WILL NEED TO BE INSPECTED.  
 ENGINEER IS NOT AWARE OF ANY ADVERSE SOILS CONDITION THAT WOULD PRECLUDE THIS TYPE OF DEVELOPMENT.  
 A SOILS REPORT SHALL BE DONE PRIOR TO FINAL DESIGN STAGE.

**PROJECT DATA**

**OWNER/DEVELOPER:**  
 REAL EQUITY PARTNERS LLC  
 1301 FARMERS LANE #302  
 SANTA ROSA, CA 95405  
 707-577-9425

**BLANNER:**  
 SCOTT SCHELENGER, CSW LAND  
 LIC. NO. 2013-35441

**ENGINEER: T.D.G. CONSULTING**  
 SCOTT SCHELENGER, INC.  
 SANTA ROSA, CA 95403  
 707-577-4425

**SITE ADDRESS:**  
 408 CALISTOGA ROAD  
 SANTA ROSA, CA 95409

**A.P. NO. 153-40-032**

**DOC. NO. 2013-35441**

**SITE AREA: 0.99 ACRES**

**PRESENT ZONING - RR-40**

**PROPOSED ZONING - R-1-6**

**NUMBER OF LOTS = 4**





**MINIMUM LOT SIZE: 7,833 S.F.**

**MAXIMUM LOT SIZE: 13,205 S.F.**

**AVERAGE LOT SIZE: 10,812 S.F.**

**NUMBER OF UNITS = 1 EXISTING AND 3 FUTURE CUSTOM HOMES**

**DENSITY 4.04 UNITS PER ACRE**

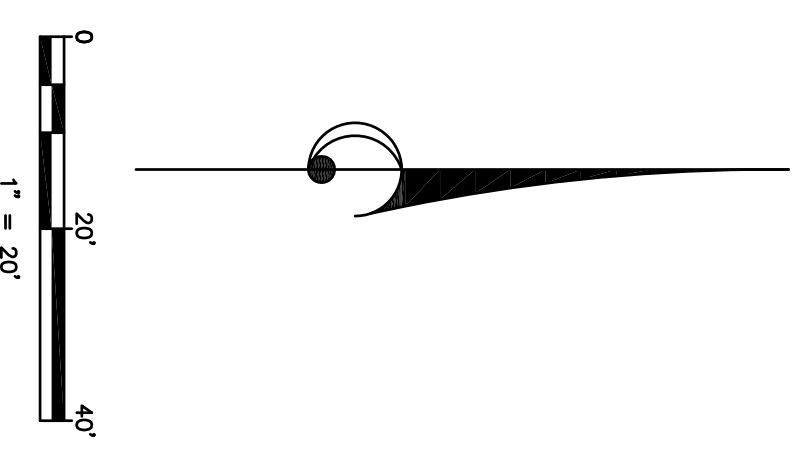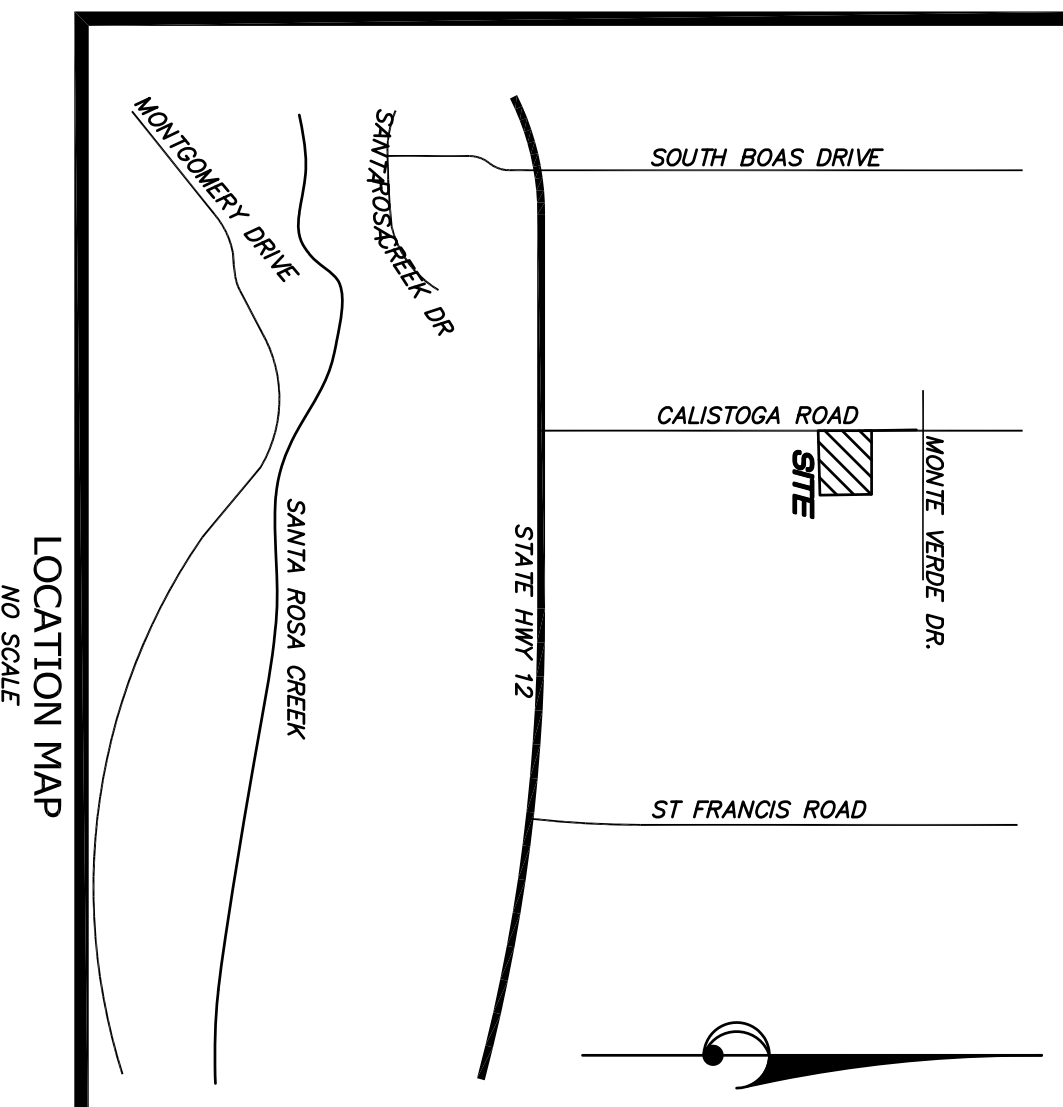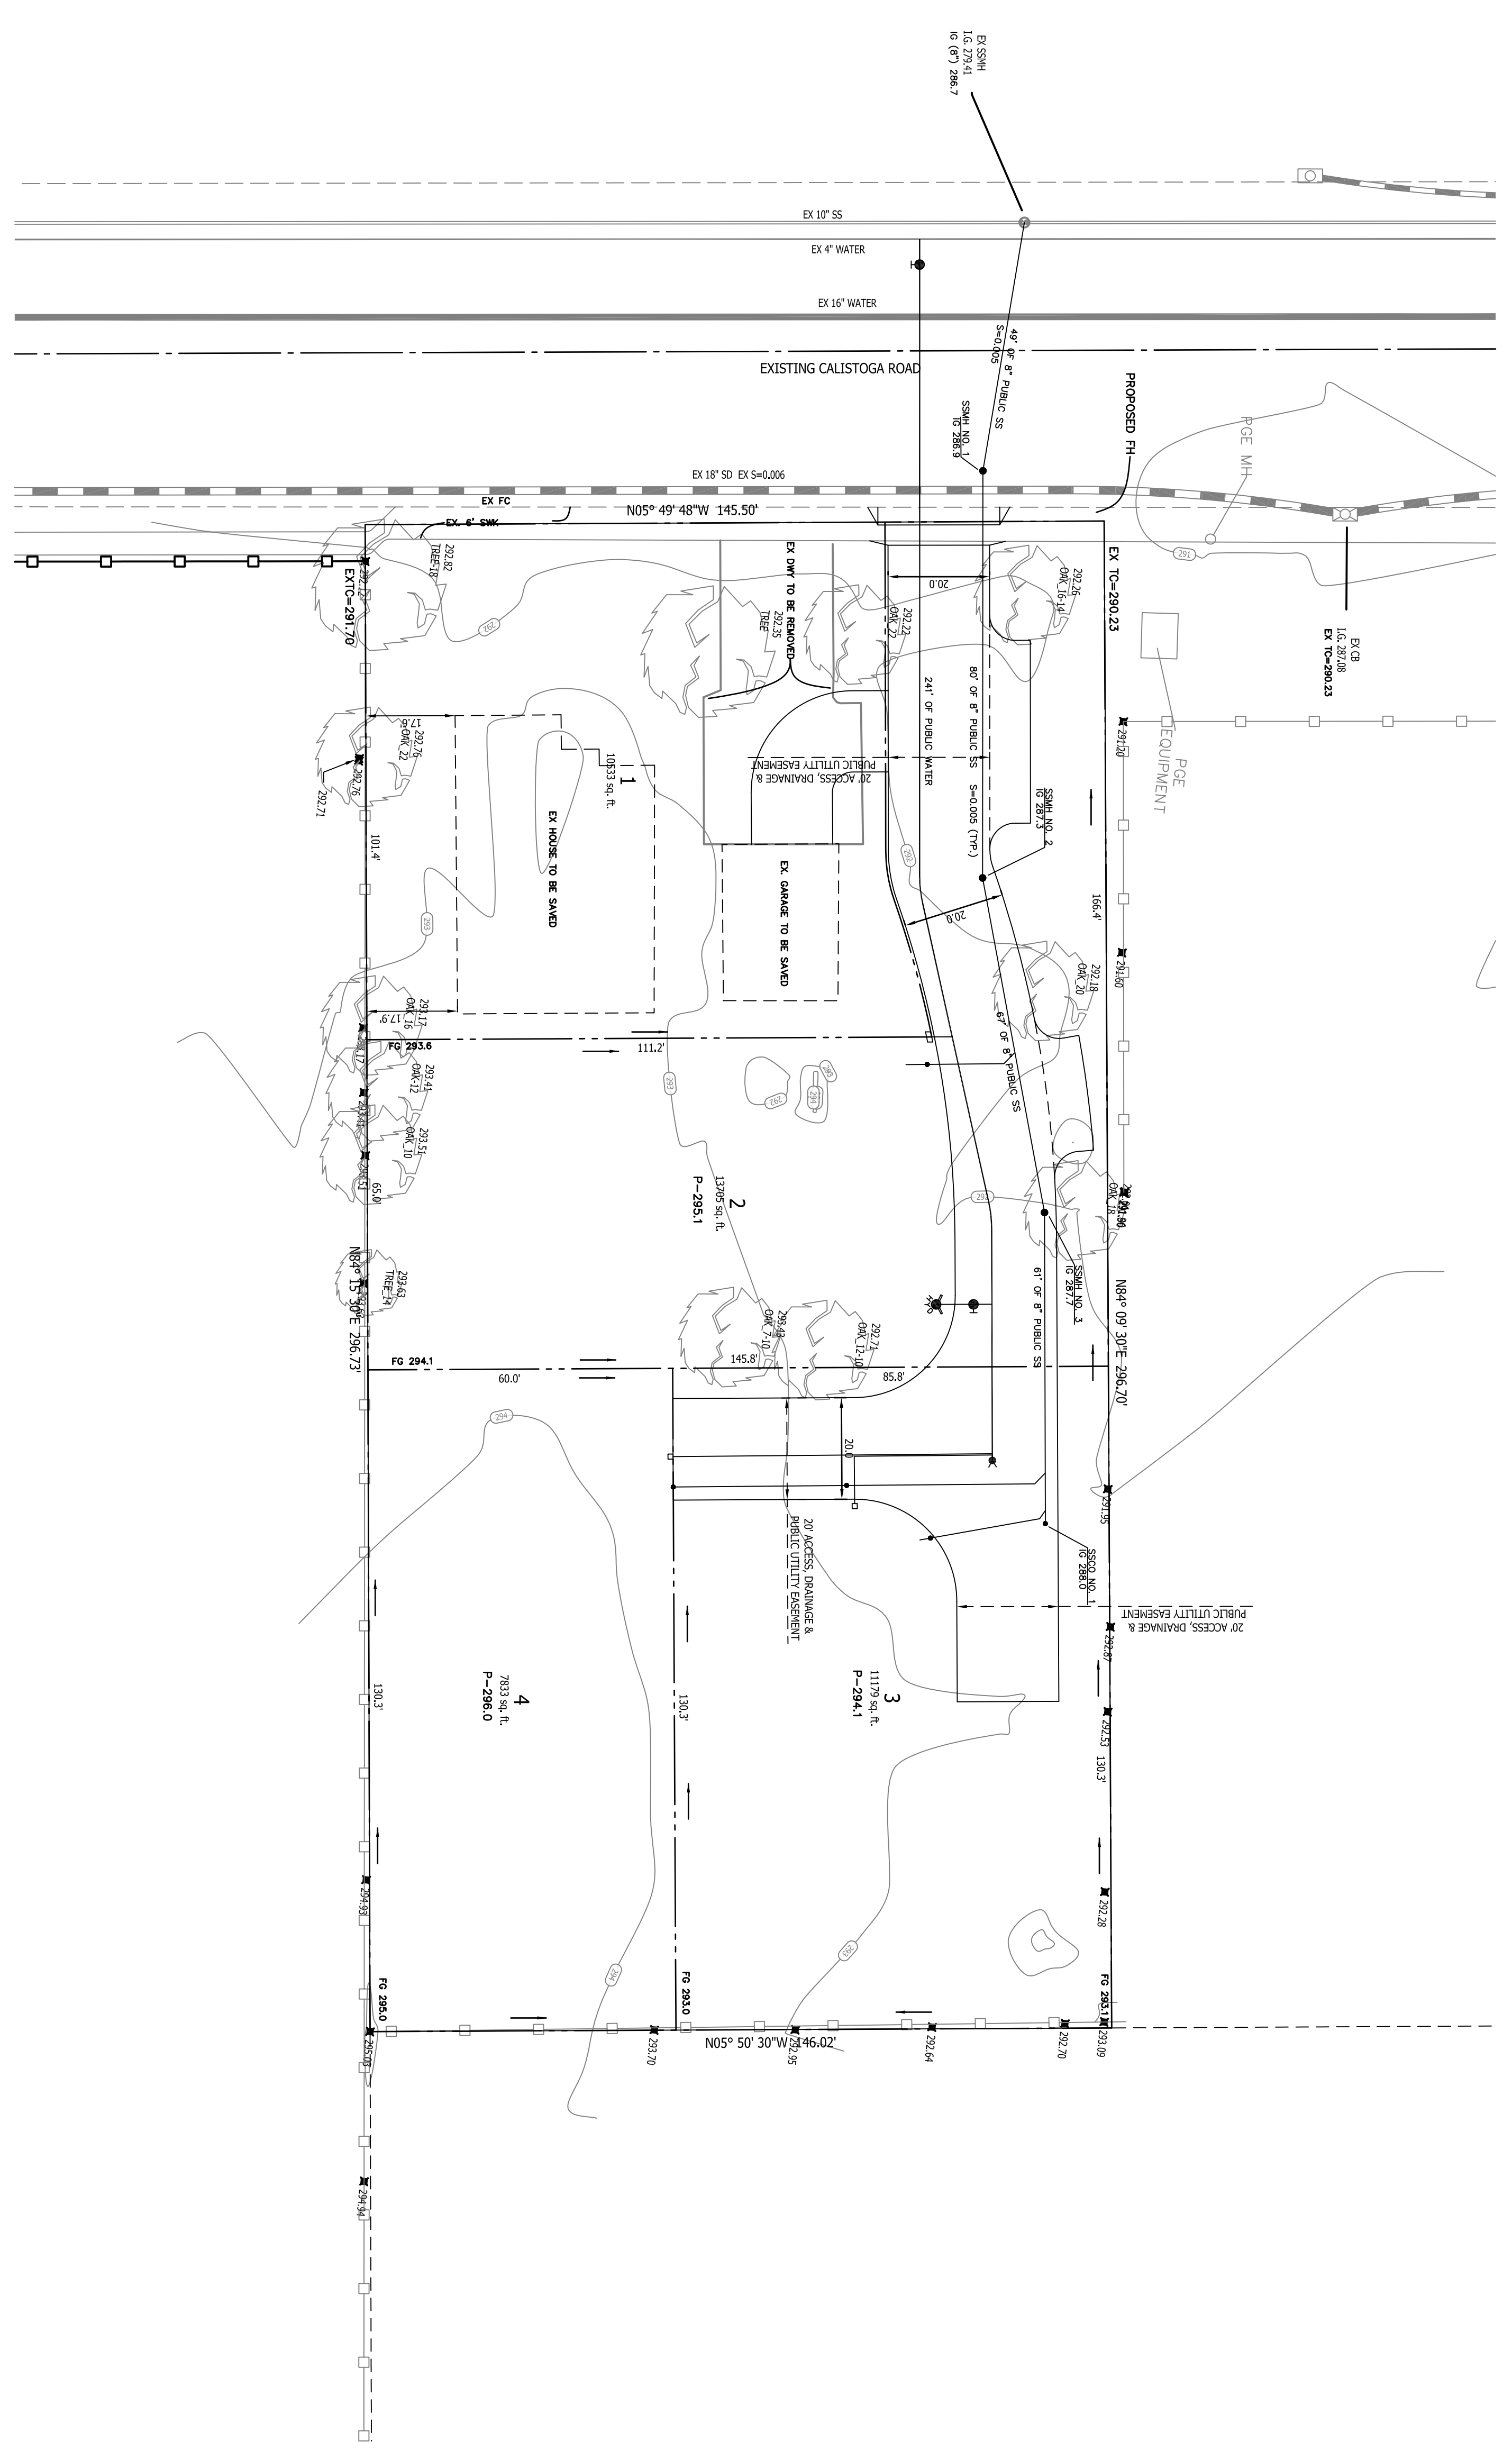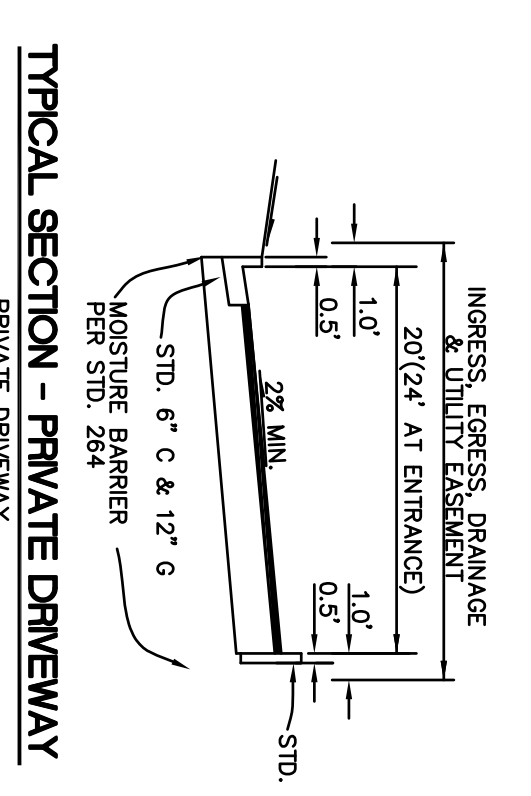

LANDS OF  
**CALISTOGA COTTAGES**  
 408 CALISTOGA ROAD  
 TENTATIVE PARCEL MAP  
 SANTA ROSA, CA

**T.D.G. CONSULTING CIVIL ENGINEERS, INC.**  
 3628 AIRWAY DRIVE  
 SANTA ROSA, CALIF. 95403  
 (707) 577-0425

Submitted R.C.E. 43079

Date	4/2/2014
Scale	1"=20'
Drawn	DVS/JRM
Designed	CT
Job No.	13104
Sheet	1
of 1	Sheets