


L:\2013\13104 - 408 Calistoga Road\Drawings\13104 - TENTATIVE MAP.dwg  
9/27/2013

CALISTOGA ROAD

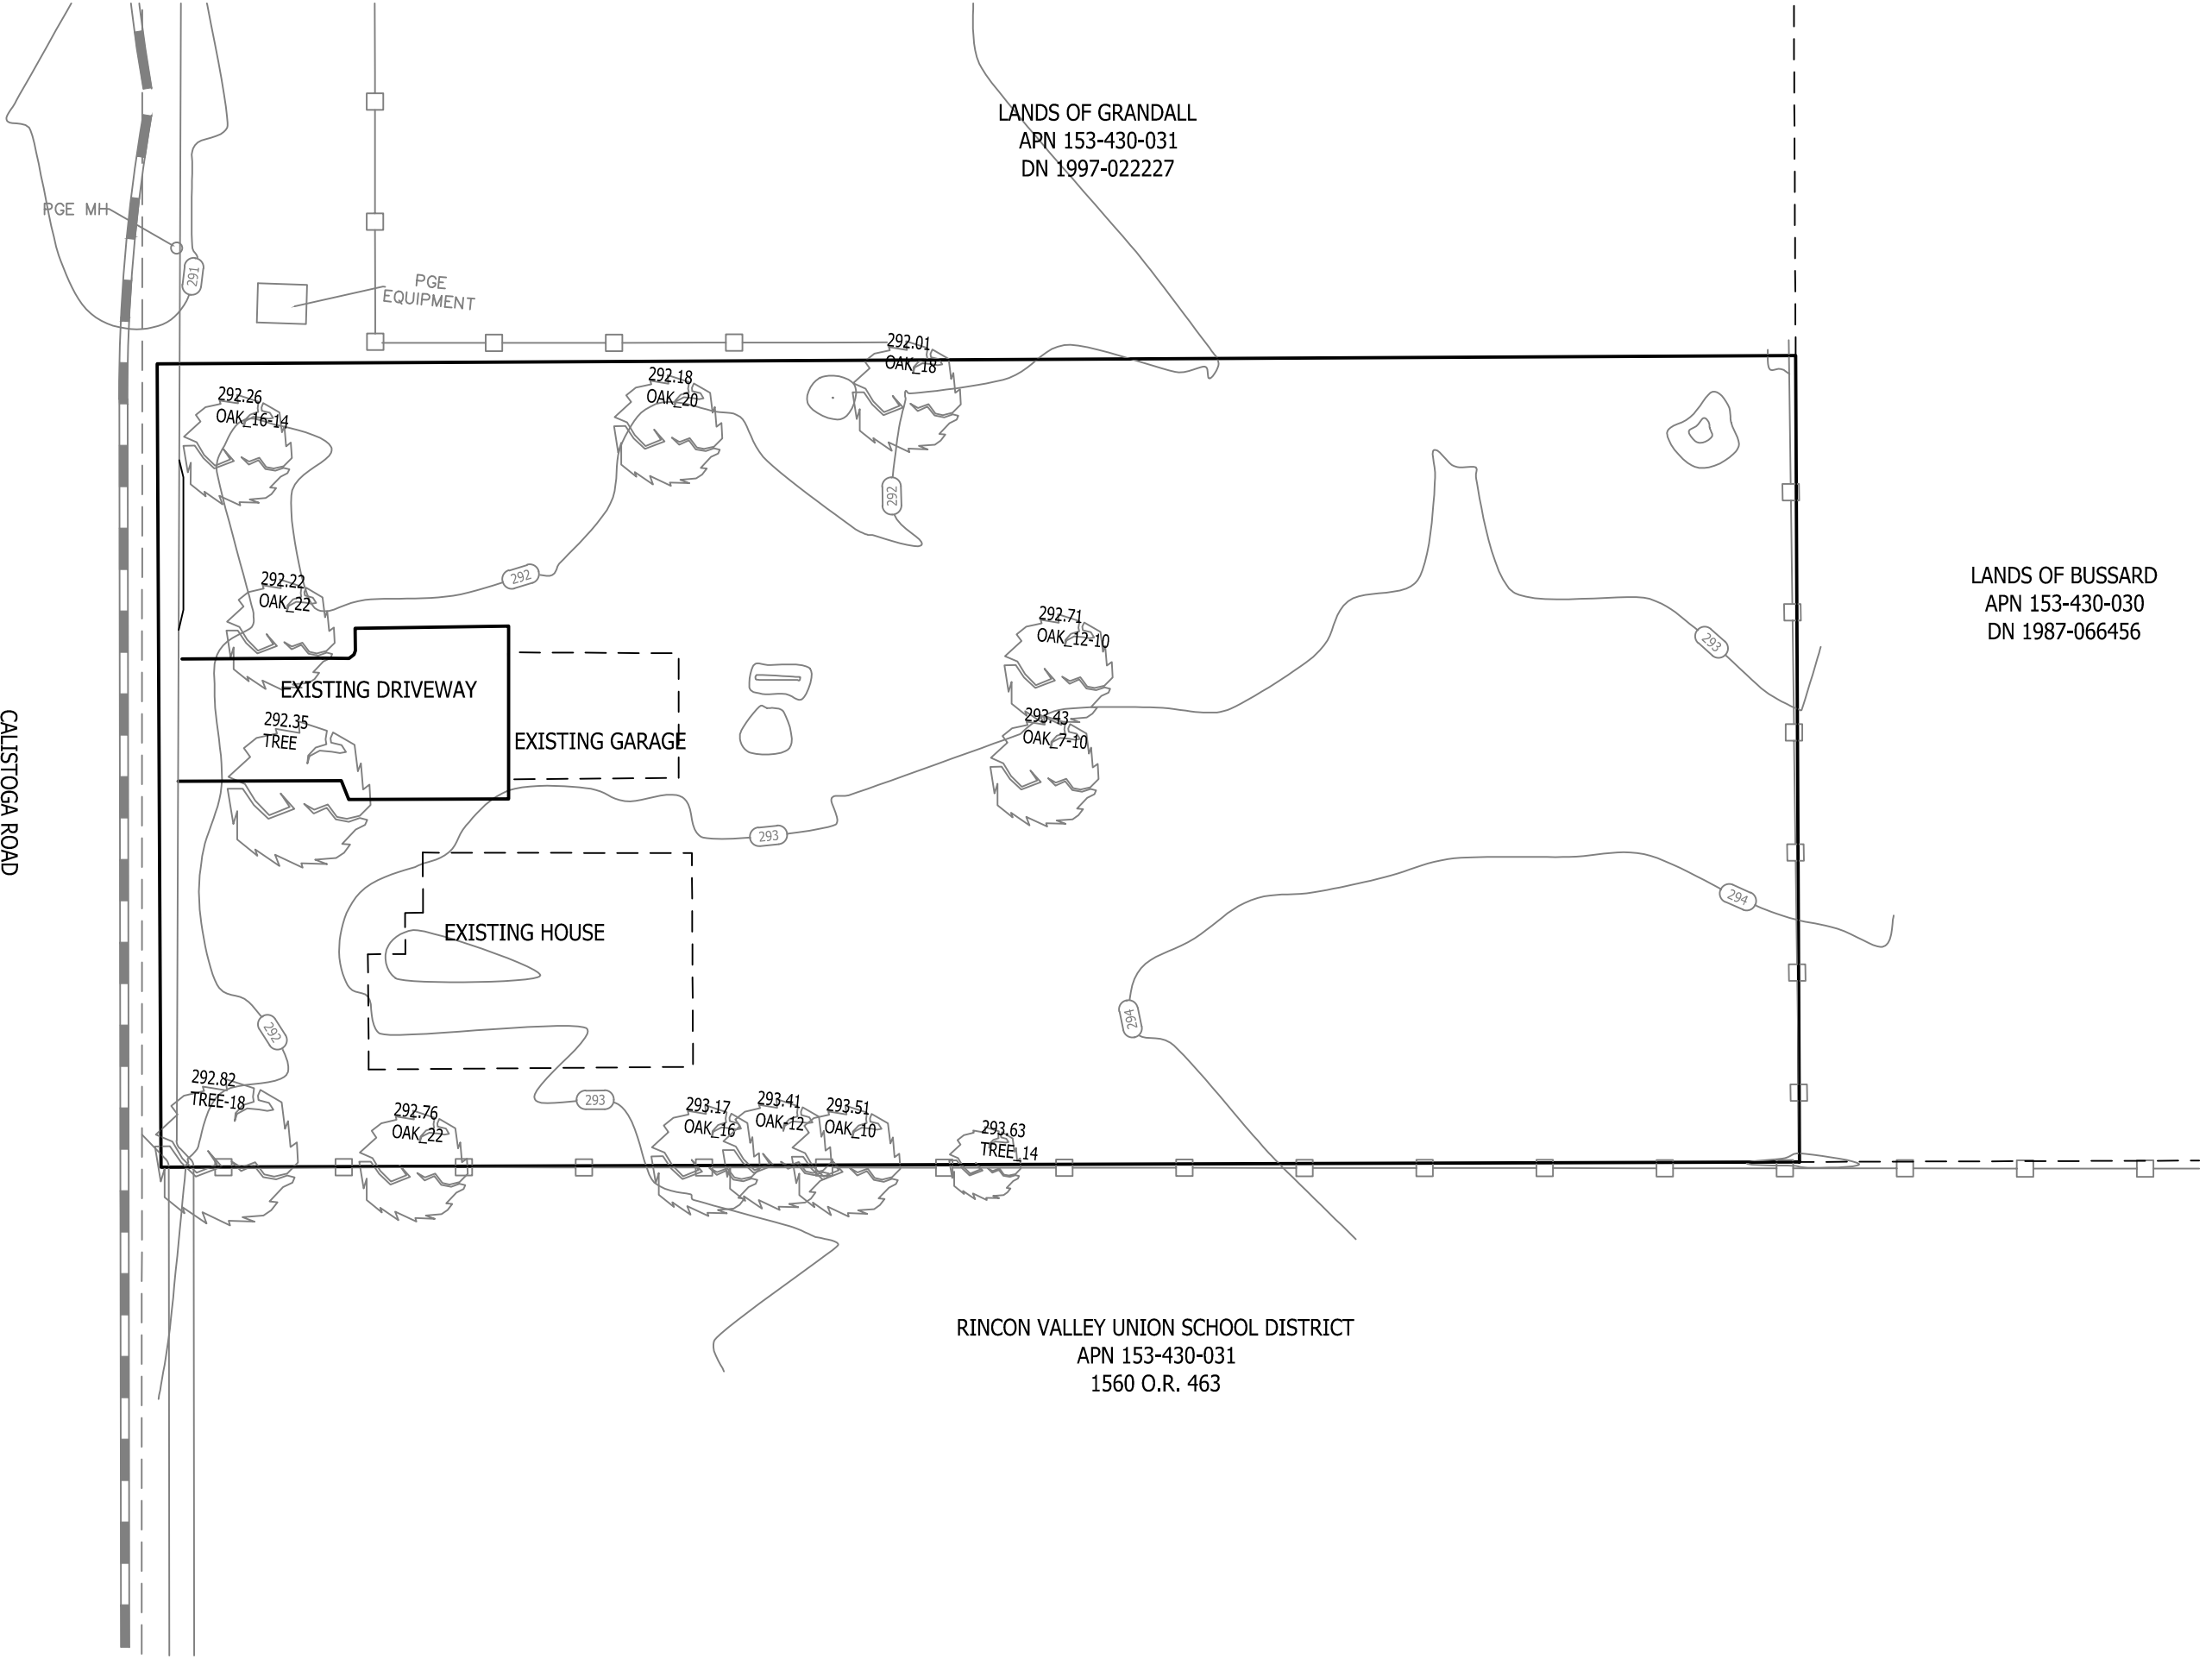

LANDS OF GRANDALL  
APN 153-430-031  
DN 1997-022227

LANDS OF BUSSARD  
APN 153-430-030  
DN 1987-066456

RINCON VALLEY UNION SCHOOL DISTRICT  
APN 153-430-031  
1560 O.R. 463

Date	12/23/2013
Scale	1"=30'
Drawn	DVS
Designed	CCT
Job No.	13104
Sheet	1

**SITE ANALYSIS**  
**CALISTOGA COTTAGES**  
408 CALISTOGA ROAD

SANTA ROSA, CA

**T.D.G. CONSULTING CIVIL ENGINEERS, INC.**  
3628 AIRWAY DRIVE  
SANTA ROSA, CALIF. 95403  
(707) 577-0435



Submitted

R.C.E. 43079