



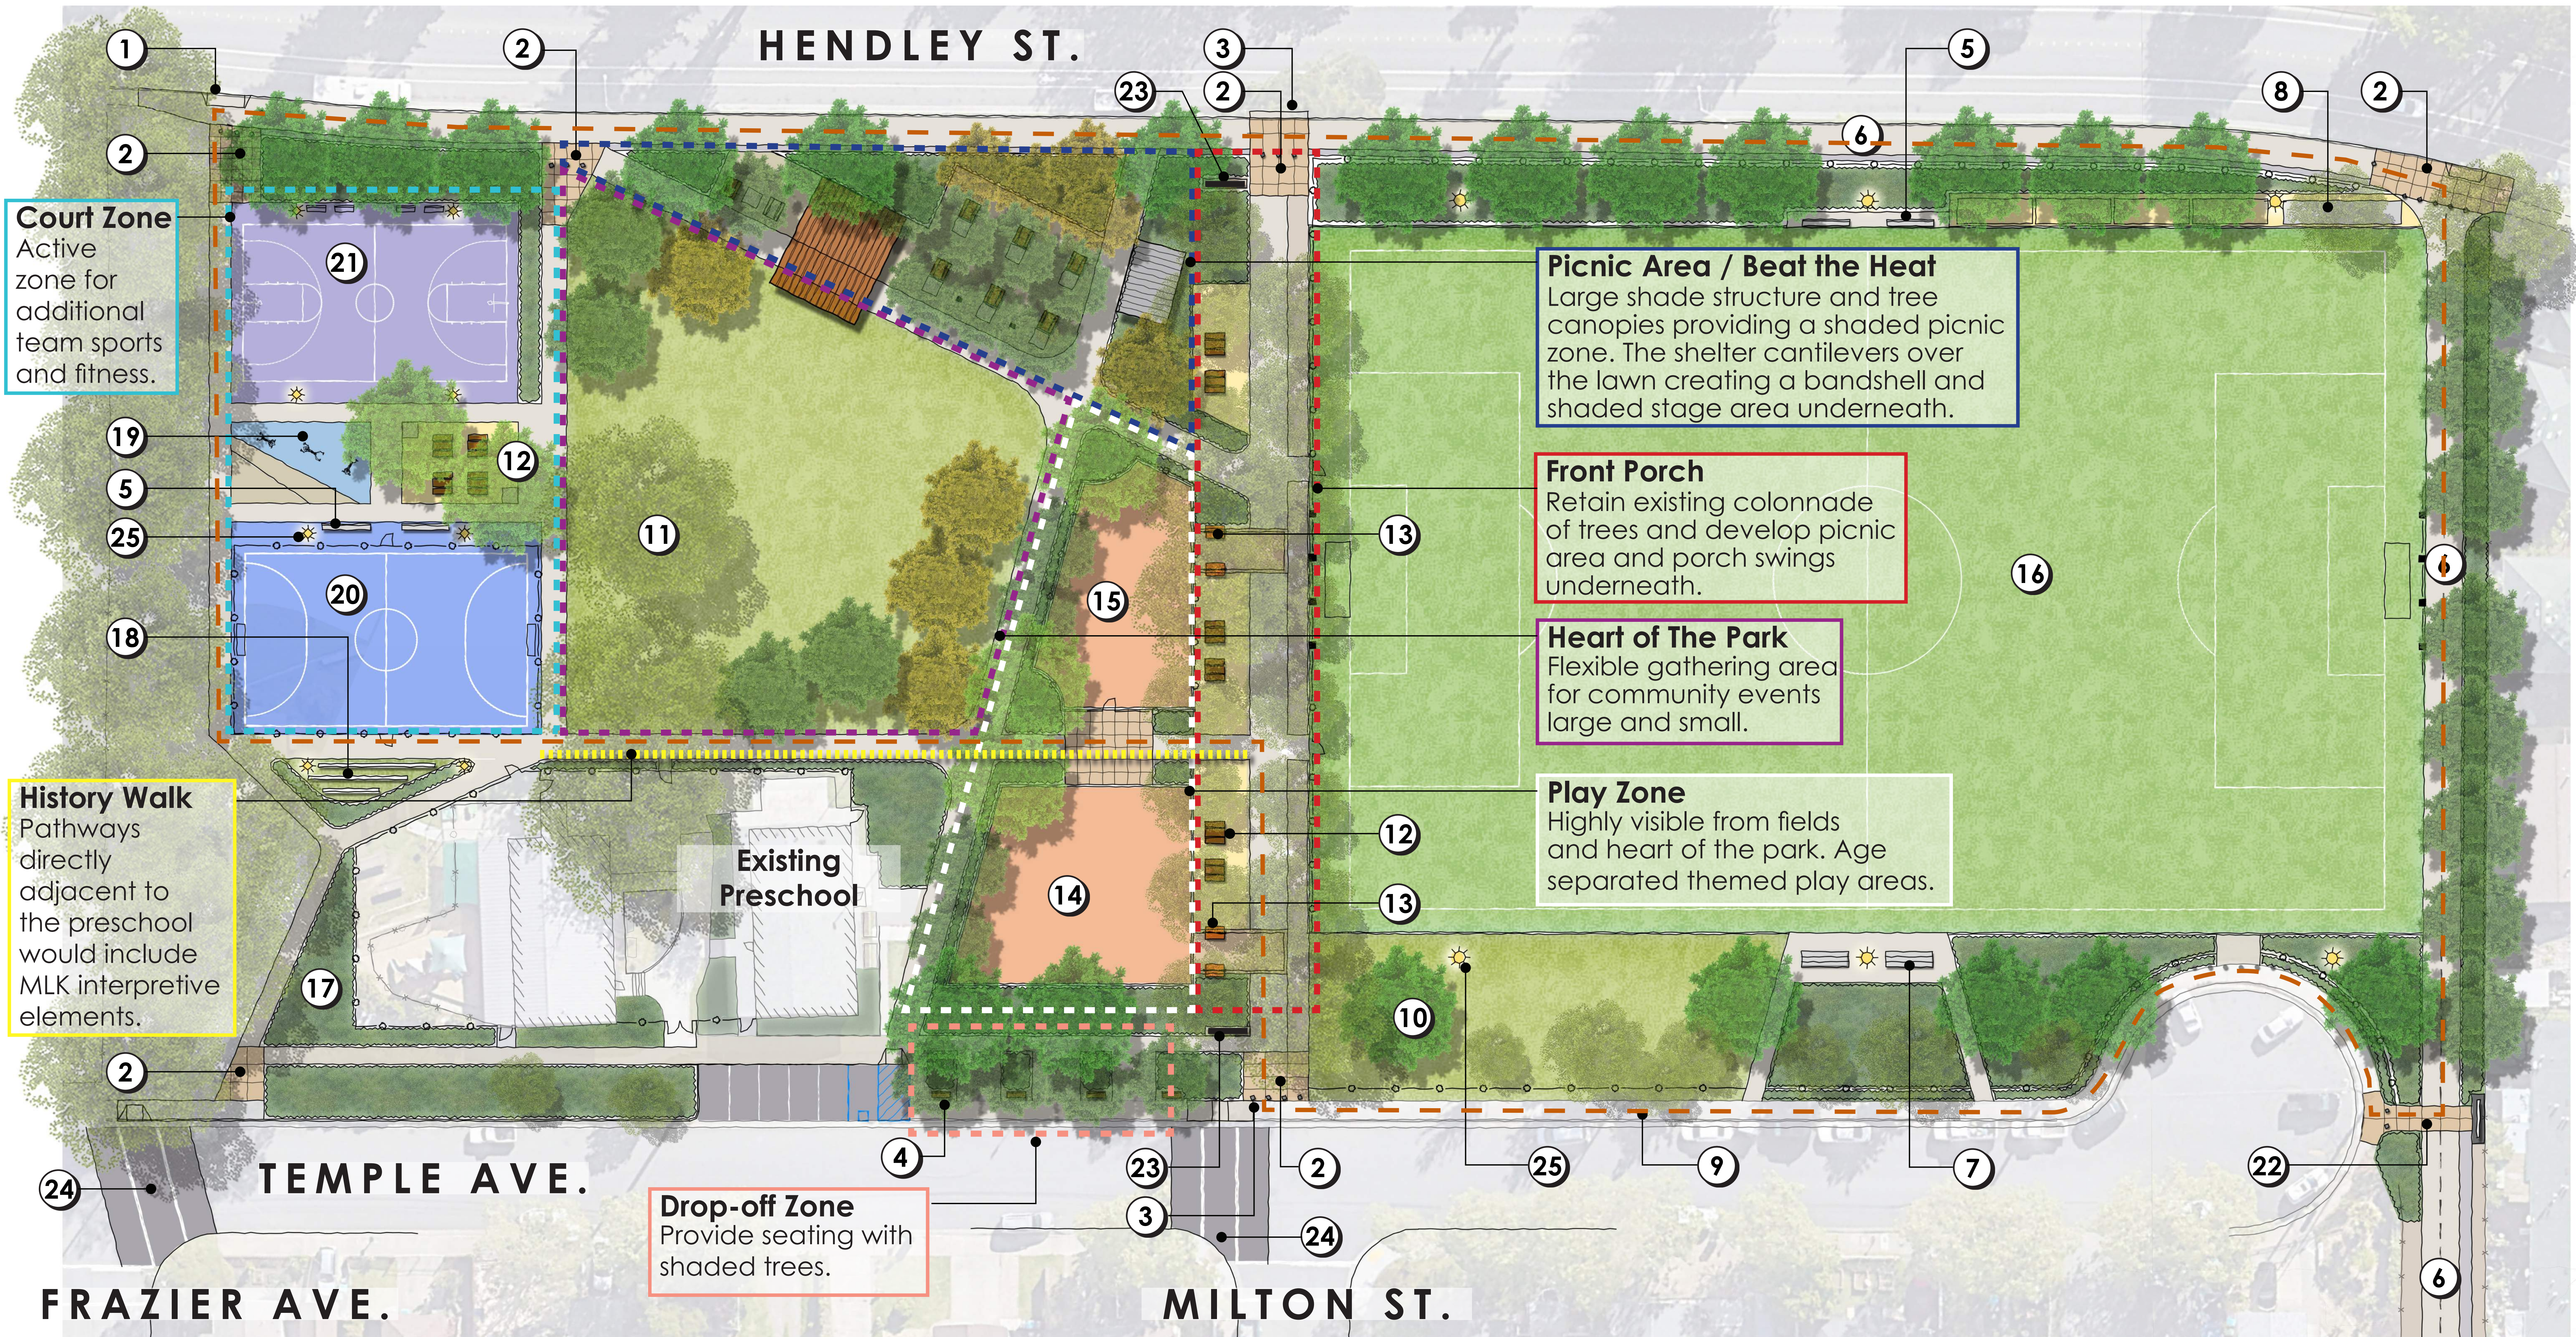

LEGEND



- | | | | | |
|---------------------------------|------------------------------------|---|----------------------|----------------------------|
| ① Bicycle access ramp | ⑦ Spectator seating | ⑬ Porch swings | ⑱ Sloped seating | ⑳ Raised crosswalk |
| ② Park entry node | ⑧ Equipment storage zone | ⑭ Youth play area | ⑲ Fitness cluster | ㉑ Court and field lighting |
| ③ Maintenance/ emergency access | ⑨ Perimeter walking loop | ⑮ Tot play area | ㉒ Futsal court | |
| ④ Bench, typical | ⑩ New tree, typical | ⑯ Synthetic turf field 70 yds x 110 yds | ㉓ Basketball court | |
| ⑤ Player seating | ⑪ Existing tree to remain, typical | ⑰ Educational / planting (drought tolerant, pollinator, etc.) | ㉔ Trail access node | |
| ⑥ Class I multi-use path | ⑫ Picnic table, typical | | ㉕ Park monument sign | |

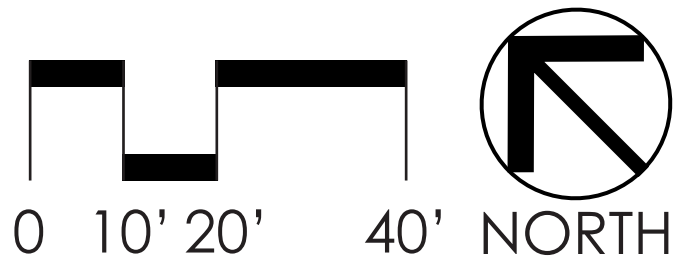

DRAFT MASTER PLAN – PARK

MARTIN LUTHER KING JR. PARK AND TRAIL MASTER PLAN



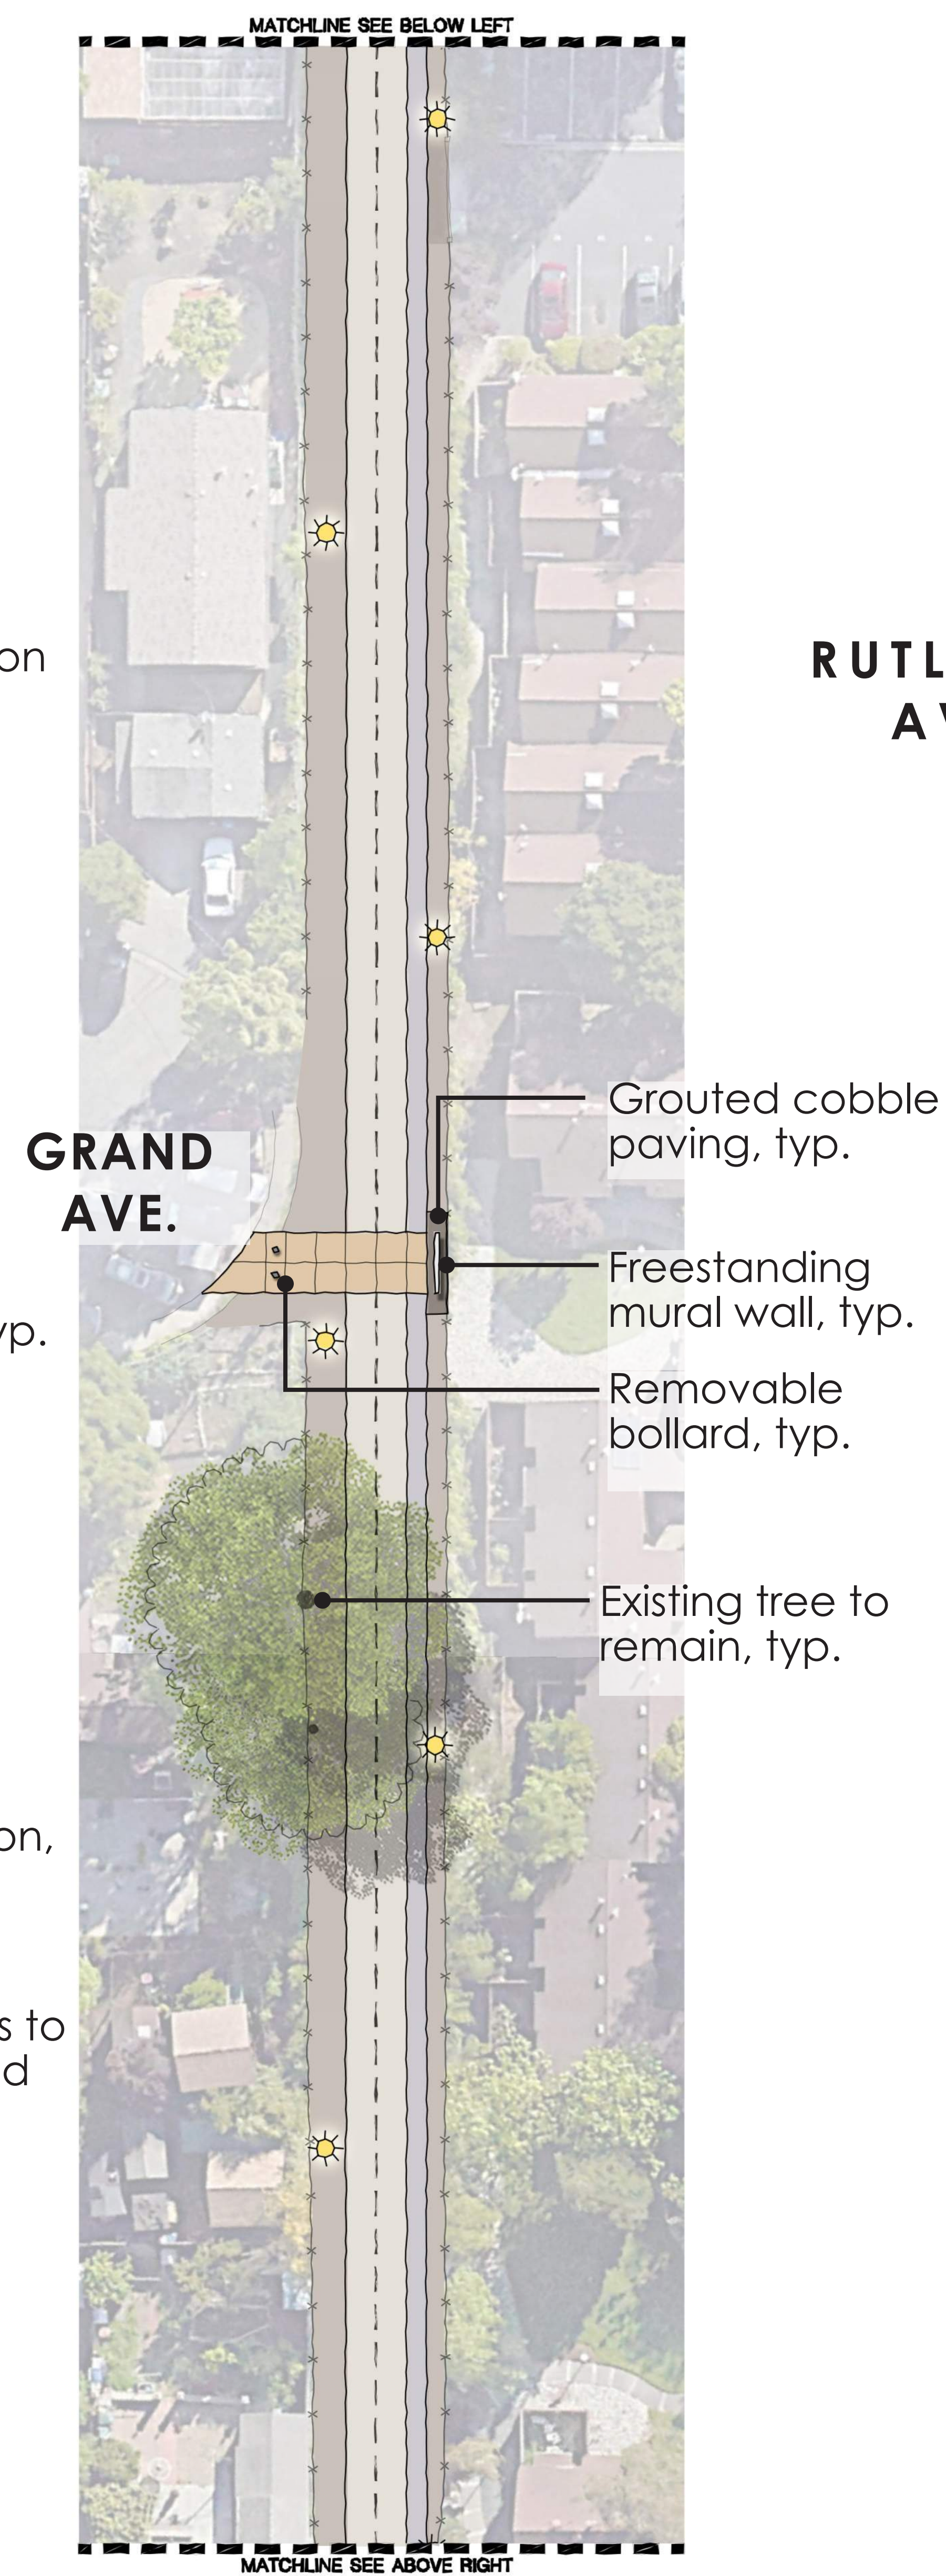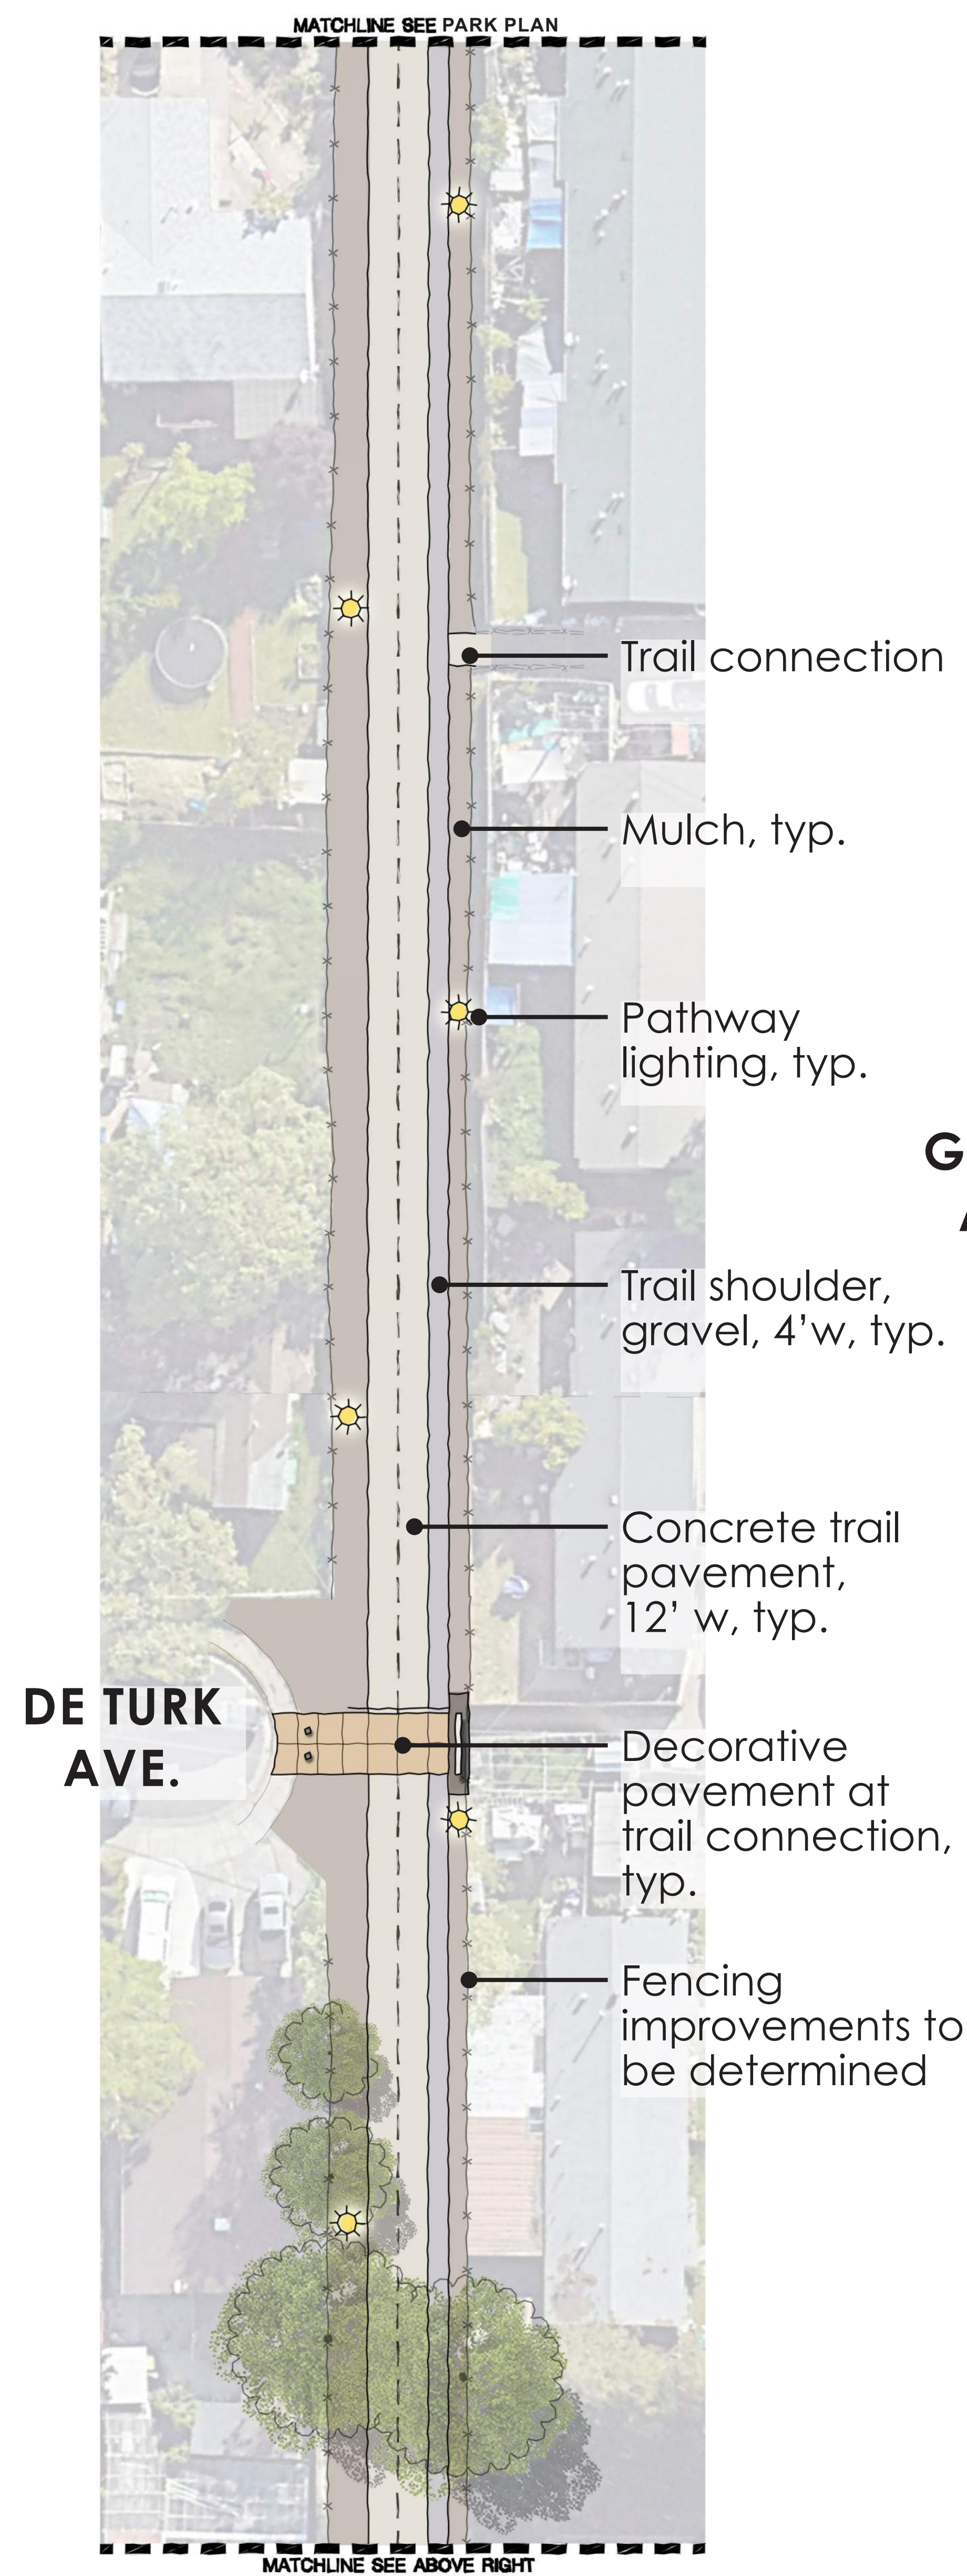

Trash and recycling receptacle

Iconic bench seating


Potential art mural opportunity along building wall based on support and partnership with business

Removable and fixed bollards

Replace existing chainlink fence with thematic fencing

"Gateway" feature

TRAIL ENTRY ENLARGEMENT

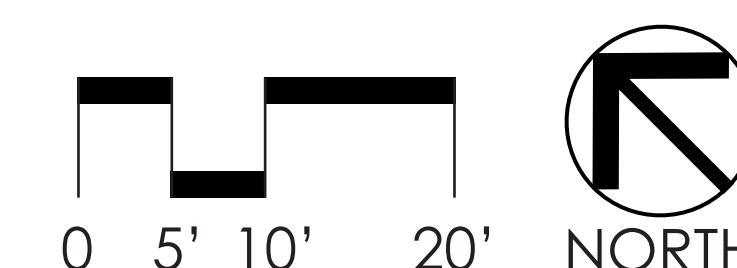

Iconic Bench Seating



"Gateway" Feature

DRAFT MASTER PLAN – TRAIL

MARTIN LUTHER KING JR. PARK AND TRAIL MASTER PLAN



AUGUST 19, 2025